


HEADER SCHEDULE
H1 - (2) 2X6 BOX BEAM
H2 - (2) 2X8 BOX BEAM
* 1 JACK & 1 KING TYP. U.N.O.

GENERAL NOTES

1. G.C. TO TEMP SHORE (E)
STRUCTURE AS NEEDED
FOR (N) FRAMING, TYP.

2. TRACK ALL (N) POSTS TO
FDN BELOW, TYP U.N.O.

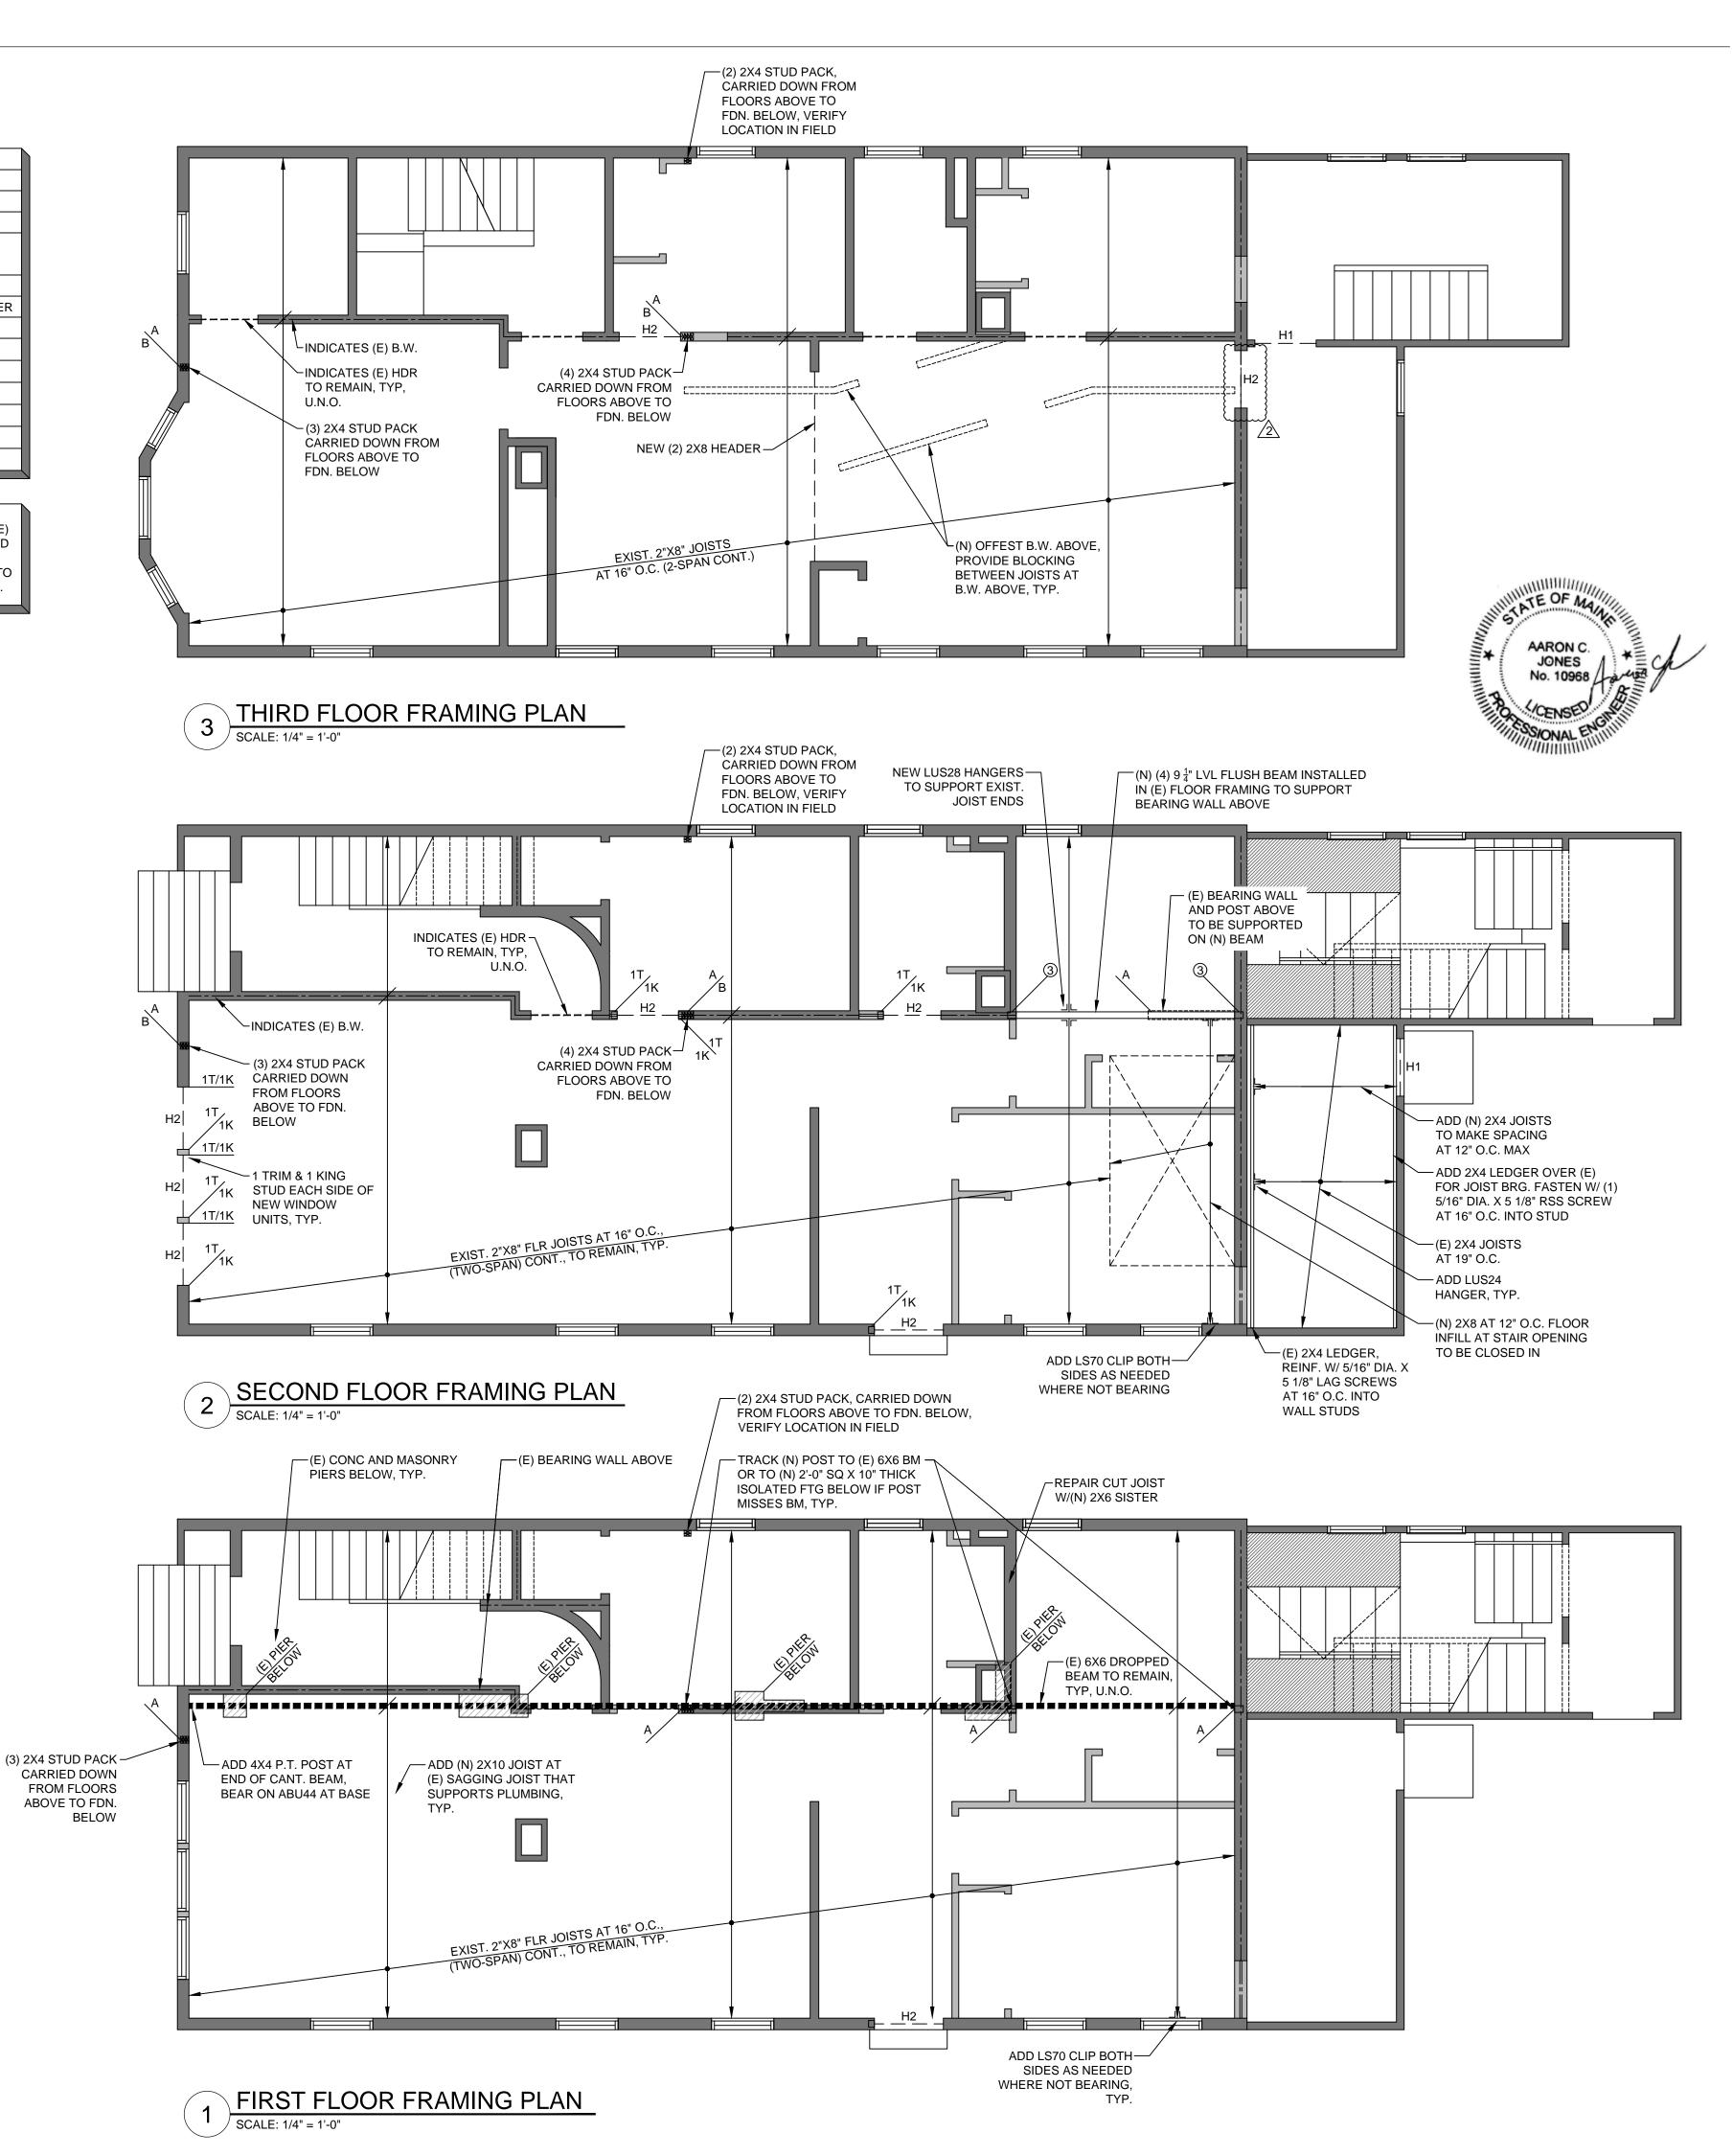

LESLIE BENSON DESIGNS, LLC 19 COMMERCIAL STREET PORTLAND, ME 04101

lesliebdesigns@gmail.com 217.553.0672

STRUCTURAL INTEGRITY 77 OAK STREET PORTLAND, ME 04101

matt@structuralinteg.com 207.774.4614

ENGINEER SEAL:

GOTSHALK RESIDENCE



THIS DRAWING IS THE PROPERTY OF LESLIE BENSON DESIGNS (LBD) AND IS NOT TO BE COPIED OR REPRODUCED IN PART OR WHOLE.

DATE OF ISSUE: FEBRUARY 16, 2017

PROJECT NUMBER: 2016-0005

STATUS: ISSUED FOR PERMITTING

FRAMING PLANS

S101