1. RENOVATED PORTIONS OF THE BUILDING ARE TO COMPLY WITH R-VALUES SHOWN BELOW, BASED ON THE 2009 IECC

Climate Zone	- 0
Ceiling R-value	49
Wood Frame Wall R-value	20 or 13+5 ^h
Mass Wall R-value	15/19
Floor R-value	309
Basement Wall R-value ^c	15/19
Slab R-value ^d , Depth	10, 4 ft
Crawispace Wall R-value ^c	10/13
Fenestration U-Factor ^b	0.35
Skylight U-Factor ^b	0.60
Glazed fenestration SHGC b, e	NR

GENERAL NOTES:

- 1. ALL NEW WALLS TO BE 2X4 STUD FRAMING, U.N.O. 2. ALL DIMENSIONS TO FACE OF FRAMING AT NEW CONSTRUCTION AND FACE OF FINISH AT EXISTING
- CONSTRUCTION, U.N.O. 3. ALL EXISTING WINDOWS TO BE REPLACED WITH NEW REPLACEMENT UNITS, MATCH EXISTING SIZE, TYPE AND LOCATION, U.N.O.
- 4. PAINTING ONLY AT EXTERIOR OF BUILDING
- 5. NEW WINDOW DETAILS TO MATCH EXISTING, TYP.6. PATCH AND REPAIR EXISTING HARD CEILINGS AS NEEDED

WINDOW SCHEDULE										
				FRAM	E SIZE	_ Z		.UE		
TYPE	MANF.	MODEL	OPERATION	WIDTH	HEIGHT	SCRE	GLAZING		U-VAL	REMARKS
A	MARVIN INTEG. C	OR APPVD EQUAL	С	2'-8 1/2"	3'-10"	Х	SEE NOTE 1	{	27 }	MATCH INDIVID. SASH SIZES OF 3RD FLOOR KITCHEN UNIT
{ E	MI 1675 C	ASEMENT	С	2'-7"	5'-0"	Х	SEE NOTE 1	{	27 }	REPLACEMENT CASEMENT EGRESS WINDOW - 23 5/8" X 54 7/8" CLEAR OPENING
TYPE KEY:	C-CASEMENT	DH-DOUB	LE HUNG				مصصحر		$\frac{\omega}{\omega}$	EGRESS HINGE W/DUAL ARM OPERATOR, EXIST. SILL = 35" AFF +/-

WINDOW NOTES:


- ALL GLASS TO BE TEMPERED AS REQUIRED BY CODE
 ALL SIZES SHOWN ARE FRAME SIZES, ALLOW EXTRA IN HEIGHT AND WIDTH AS REQ'D FOR ROUGH OPENINGS 3. GENERAL CONTRACTOR SHALL CONFIRM ALL JAMB DEPTH DIMENSIONS PRIOR TO PLACING THE WINDOW ORDER.

DOOR SCHEDULE											
					SIZE						
MARK	MANF.	MODEL	TYPE	WIDTH	HEIGHT	THICK	MATERIAL	HARDWARE	REMARKS		
SECOND	SECOND FLOOR										
ST1A	REUSE	BY OWNER	SWING	2'-8"	6'-8"	1 ³ 8"	METAL	ENTRY	60 MIN RATED DOOR		
205A	EXIST.		SWING	2'-8"	6'-8"	1 ³ / ₈ "	PINE	PRIVACY			
205B	APPV'D EQ. BY		BIFOLD	3'-6"	6'-8"	1 ³ / ₈ "	PINE	DUMMY			
206A	OWNER		BIFOLD	3'-6"	6'-8"	1 ³ / ₈ "	PINE	DUMMY			
207A		†	SWING	2'-8"	6'-8"	1 ³ / ₈ "	PINE	STOREROOM	60 MIN RATED DOOR, EXT. INSULATED		

DOOR NOTES:

1. ALL GLASS TO BE TEMPERED AS REQUIRED BY CODE

2. SEE PLANS FOR HANDING 3. REUSE EXISTING DOORS WHERE POSSIBLE

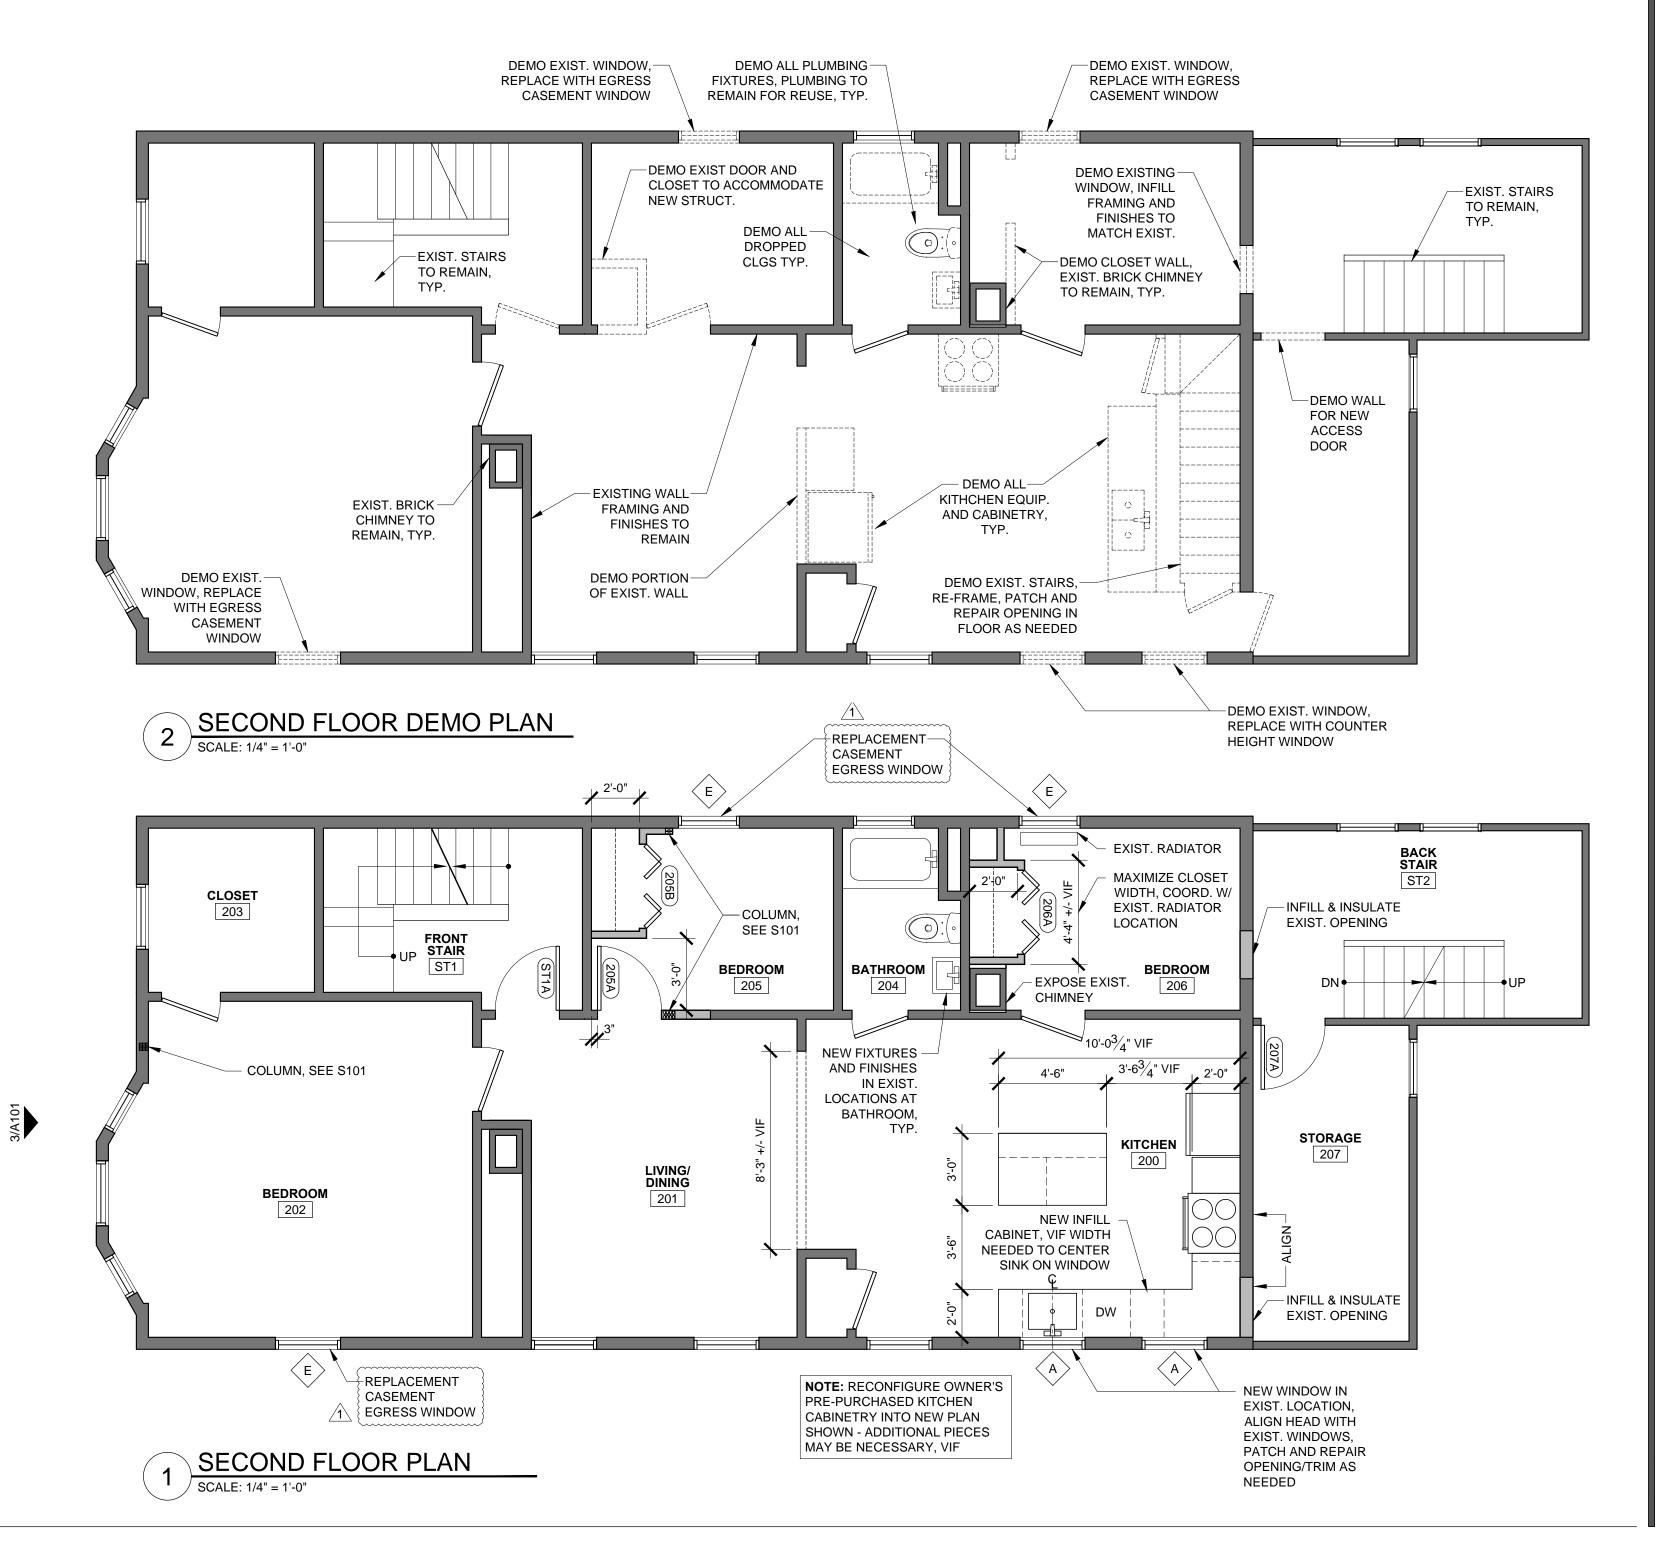

LESLIE BENSON DESIGNS, LLC 19 COMMERCIAL STREET PORTLAND, ME 04101

lesliebdesigns@gmail.com 217.553.0672

STRUCTURAL INTEGRITY 77 OAK STREET PORTLAND, ME 04101

matt@structuralinteg.com 207.774.4614

ENGINEER SEAL:

GOTSH

ARCHITECT SEAL:

THIS DRAWING IS THE PROPERTY OF LESLIE BENSON

DESIGNS (LBD) AND IS NOT TO BE COPIED OR REPRODUCED IN PART OR WHOLE. REVISION:

DATE OF ISSUE: FEBRUARY 16, 2017 PROJECT NUMBER: STATUS: ISSUED FOR PERMITTING

2ND FLOOR PLANS & SCHEDULES

A102