



NUMBER AND AVENUE

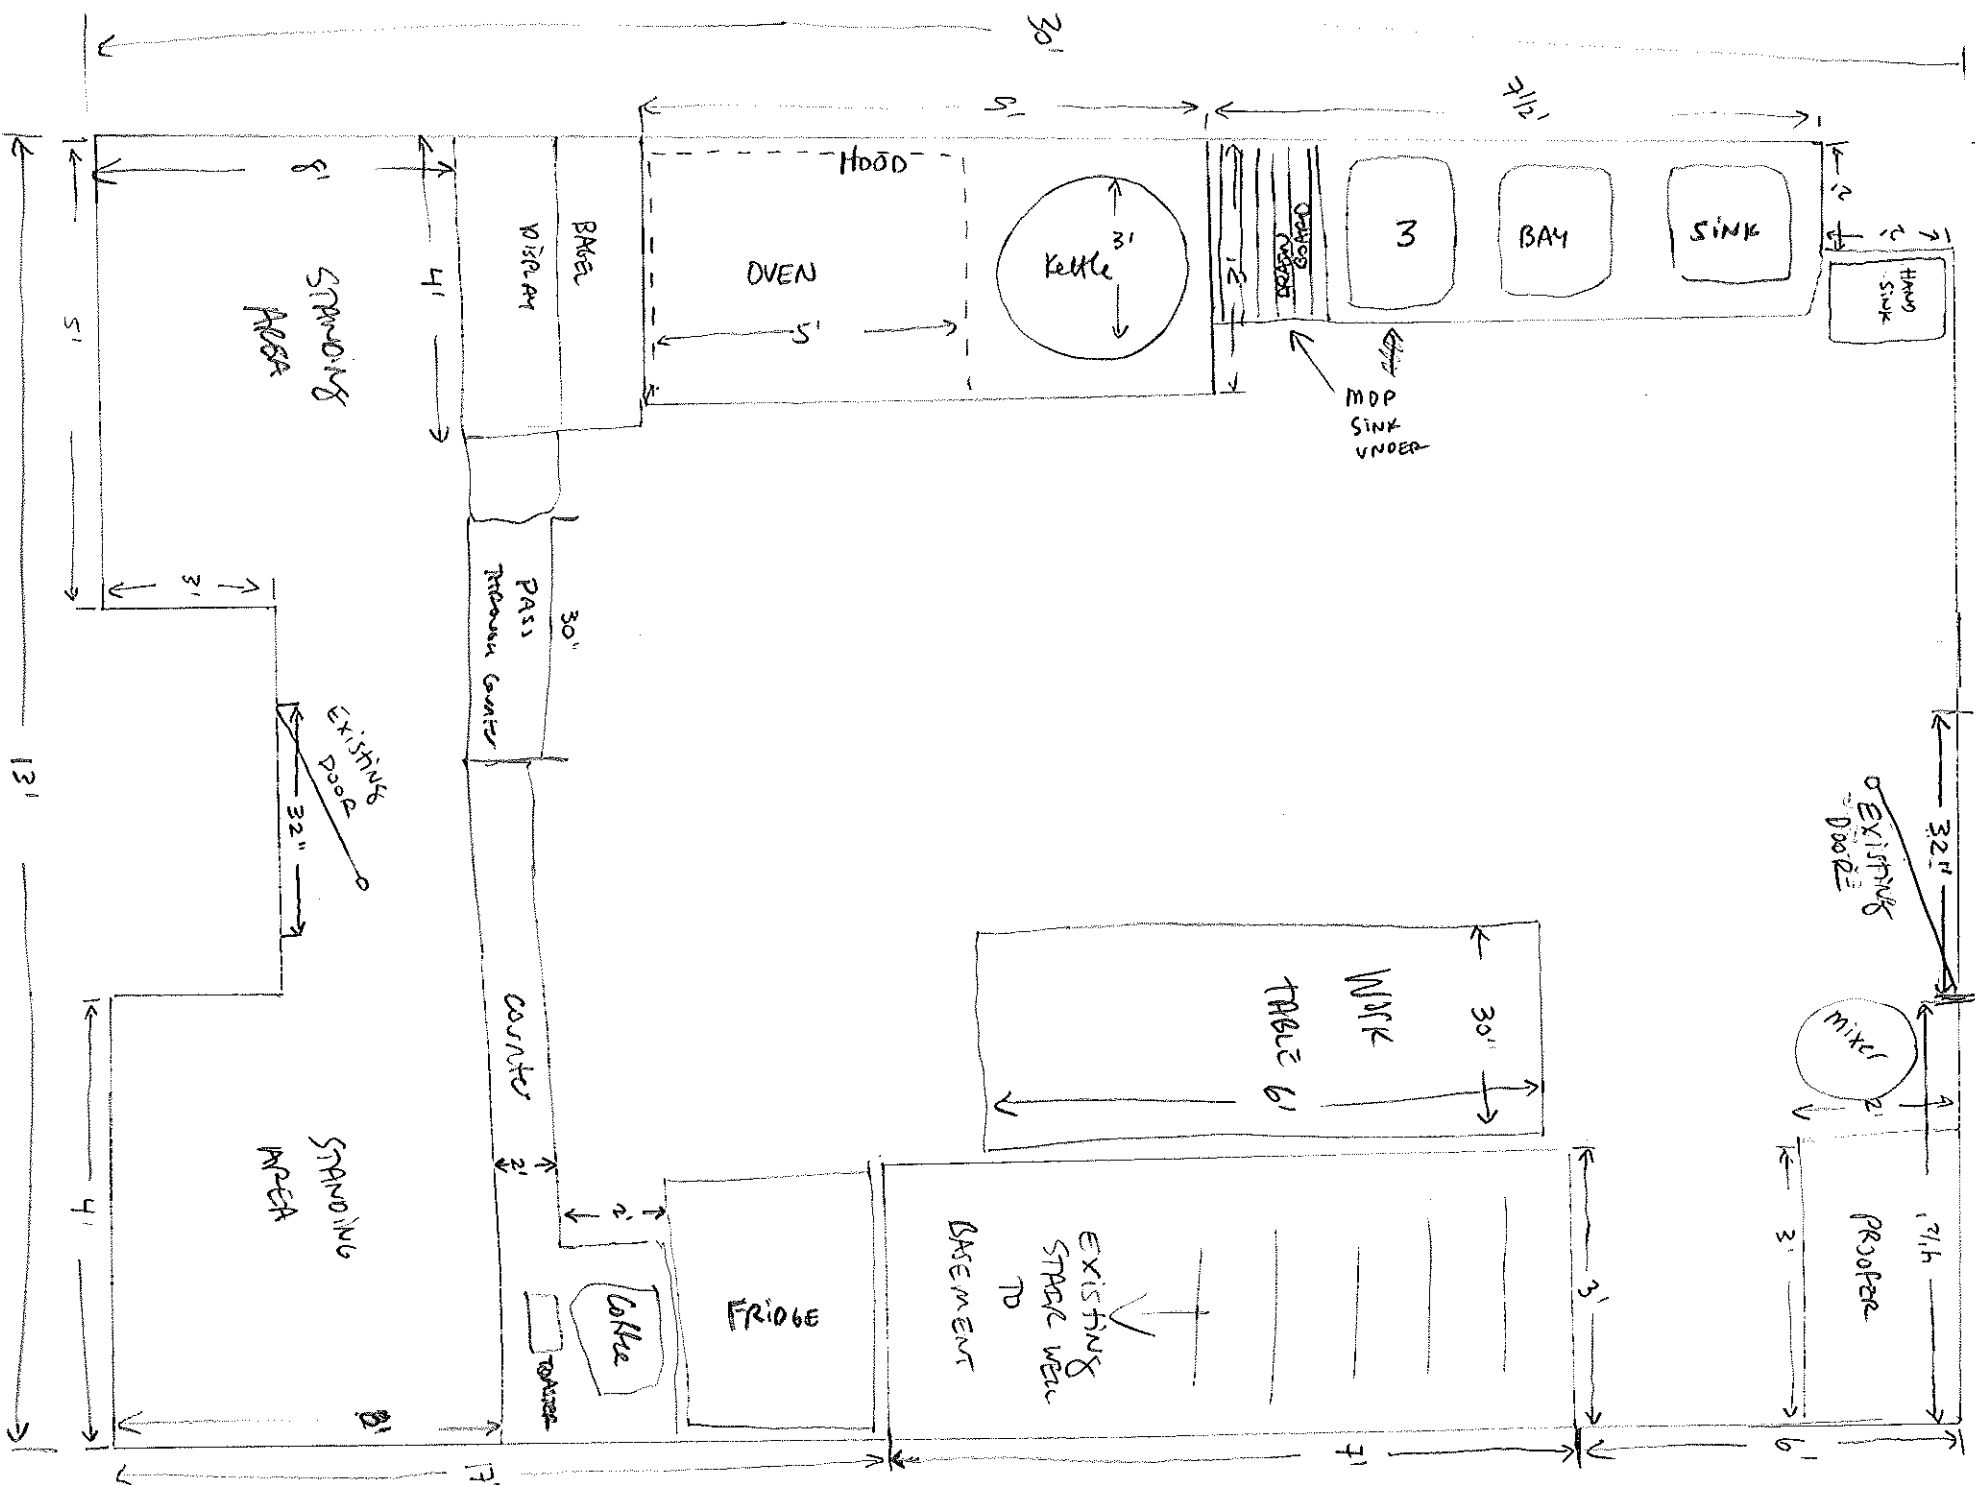


AERIAL VIEW
REAR

EAST WALL ELEV.

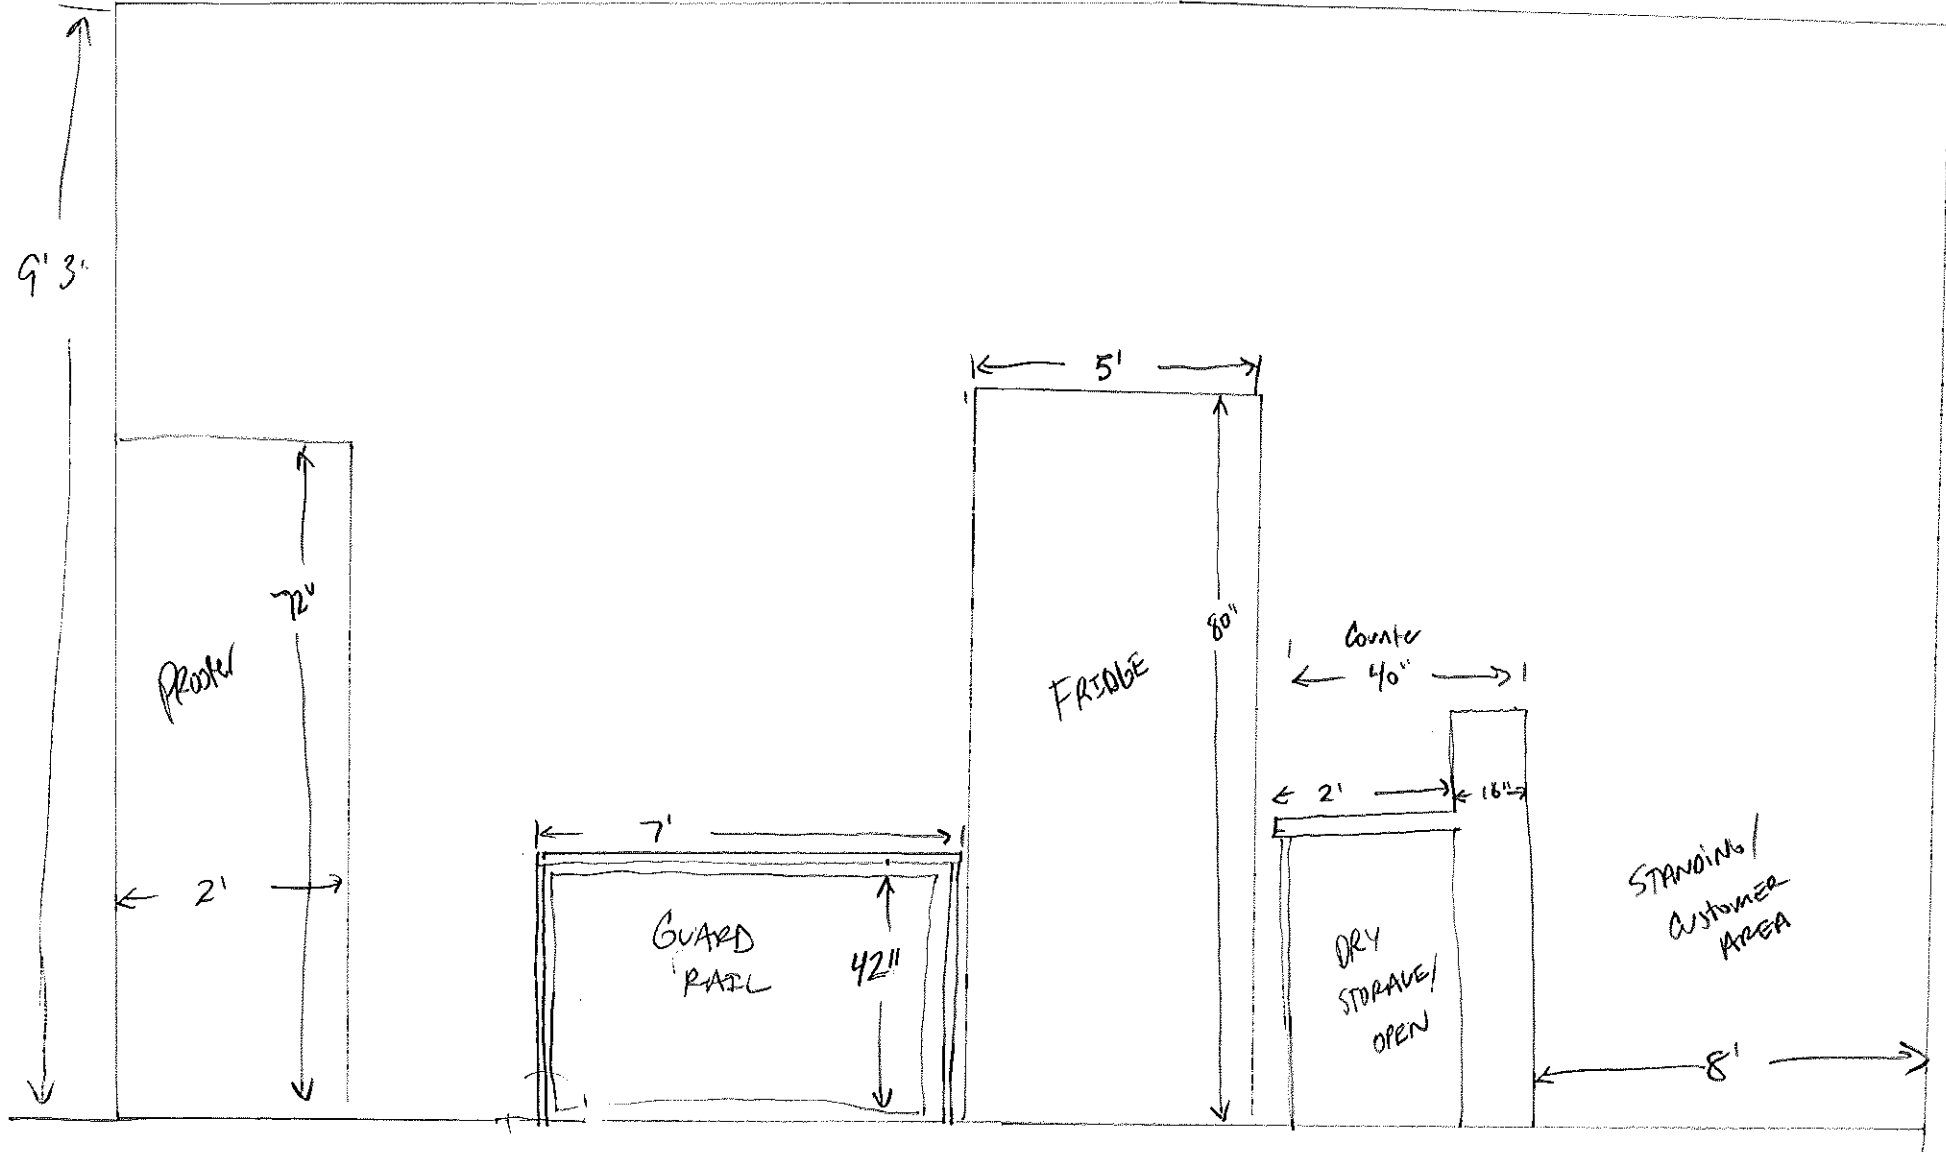



WEST ELEVATION

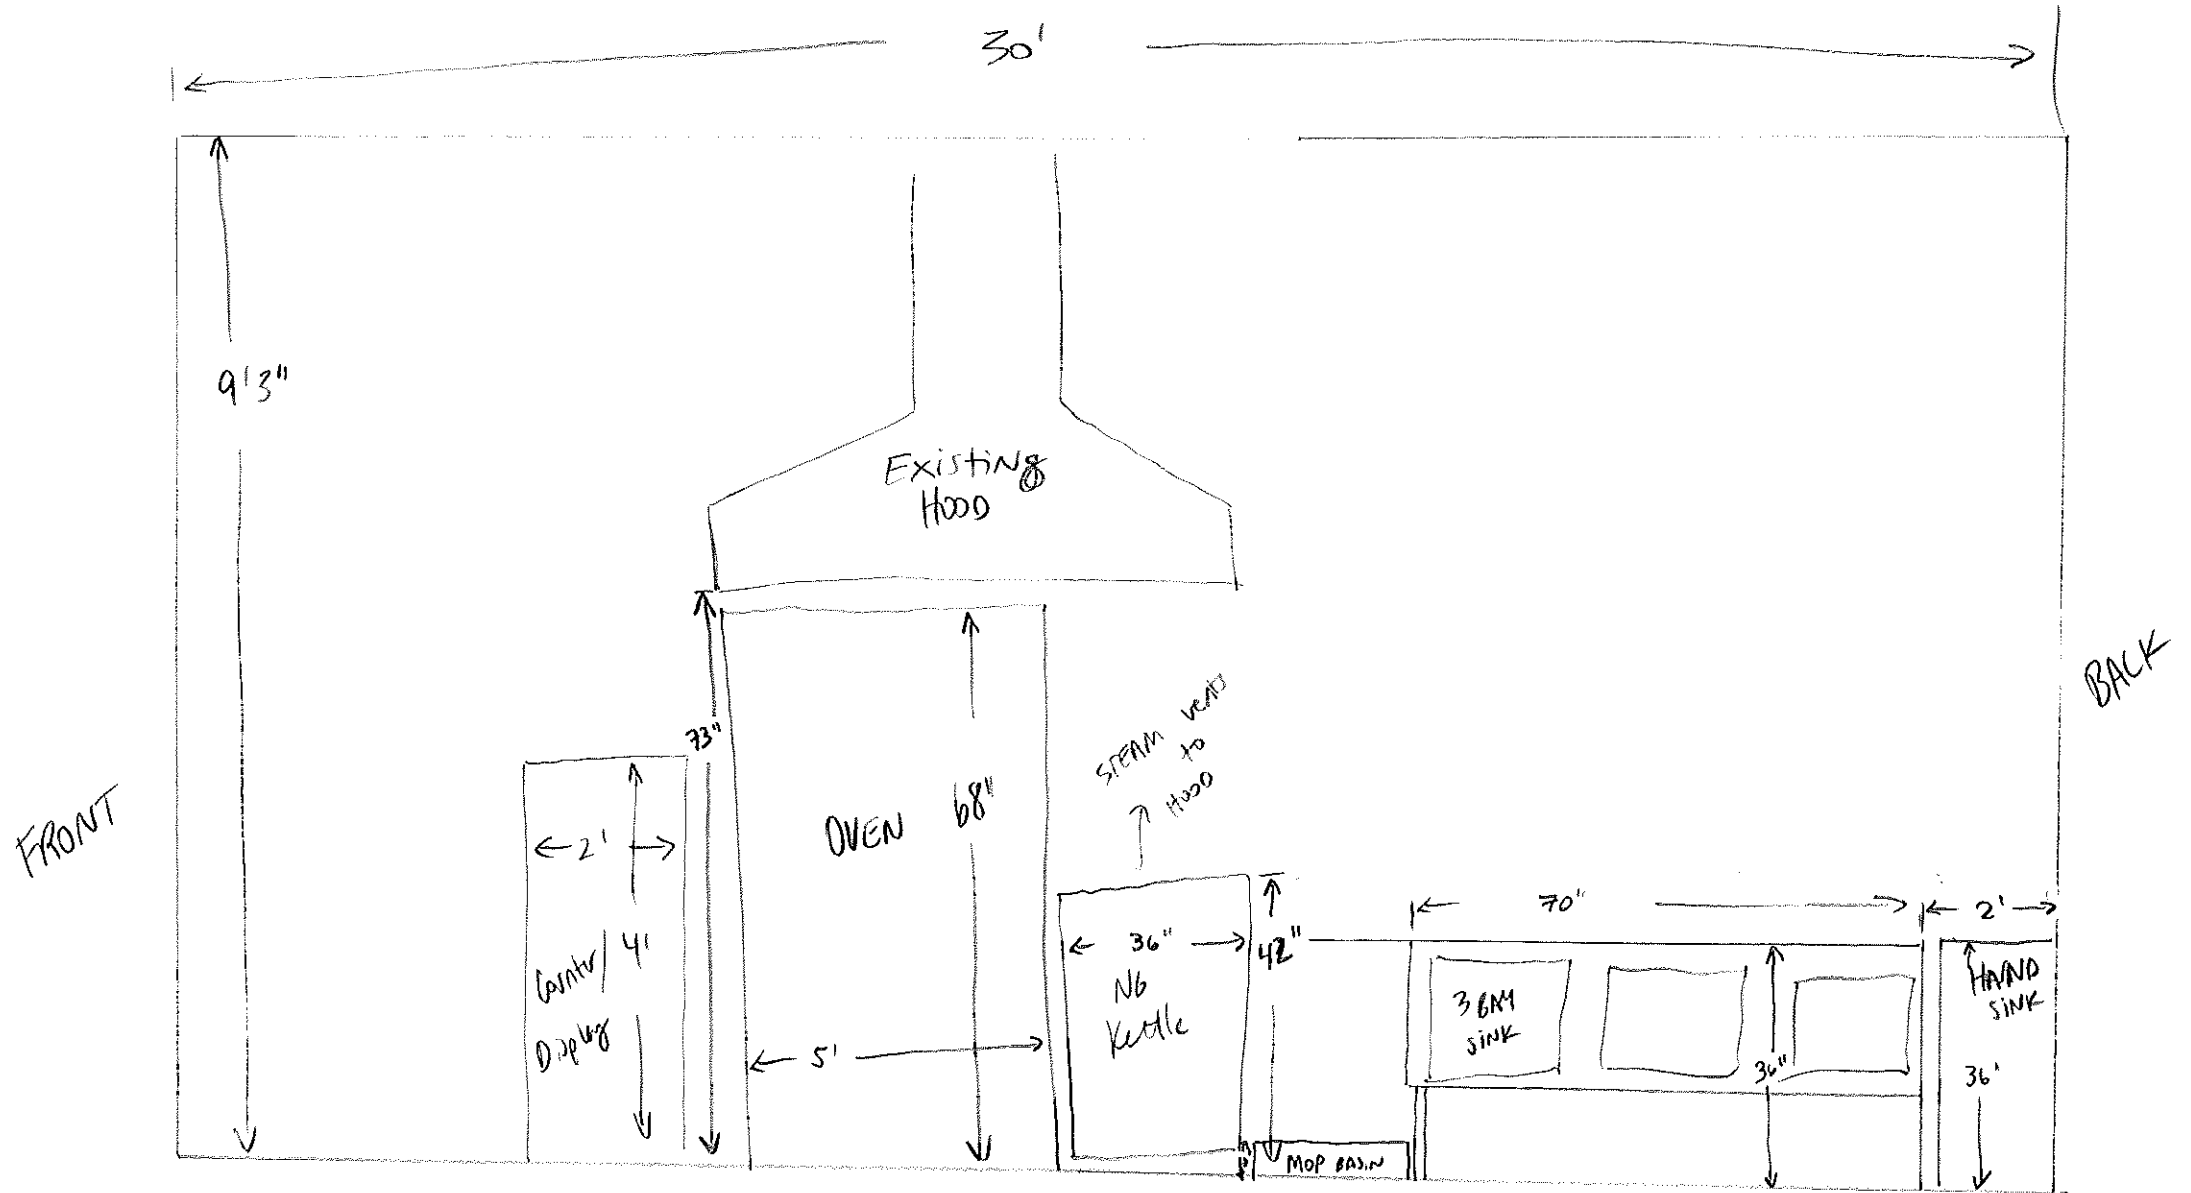

PROPOSED RAILING DETAIL

EAST WALL
Ceiling

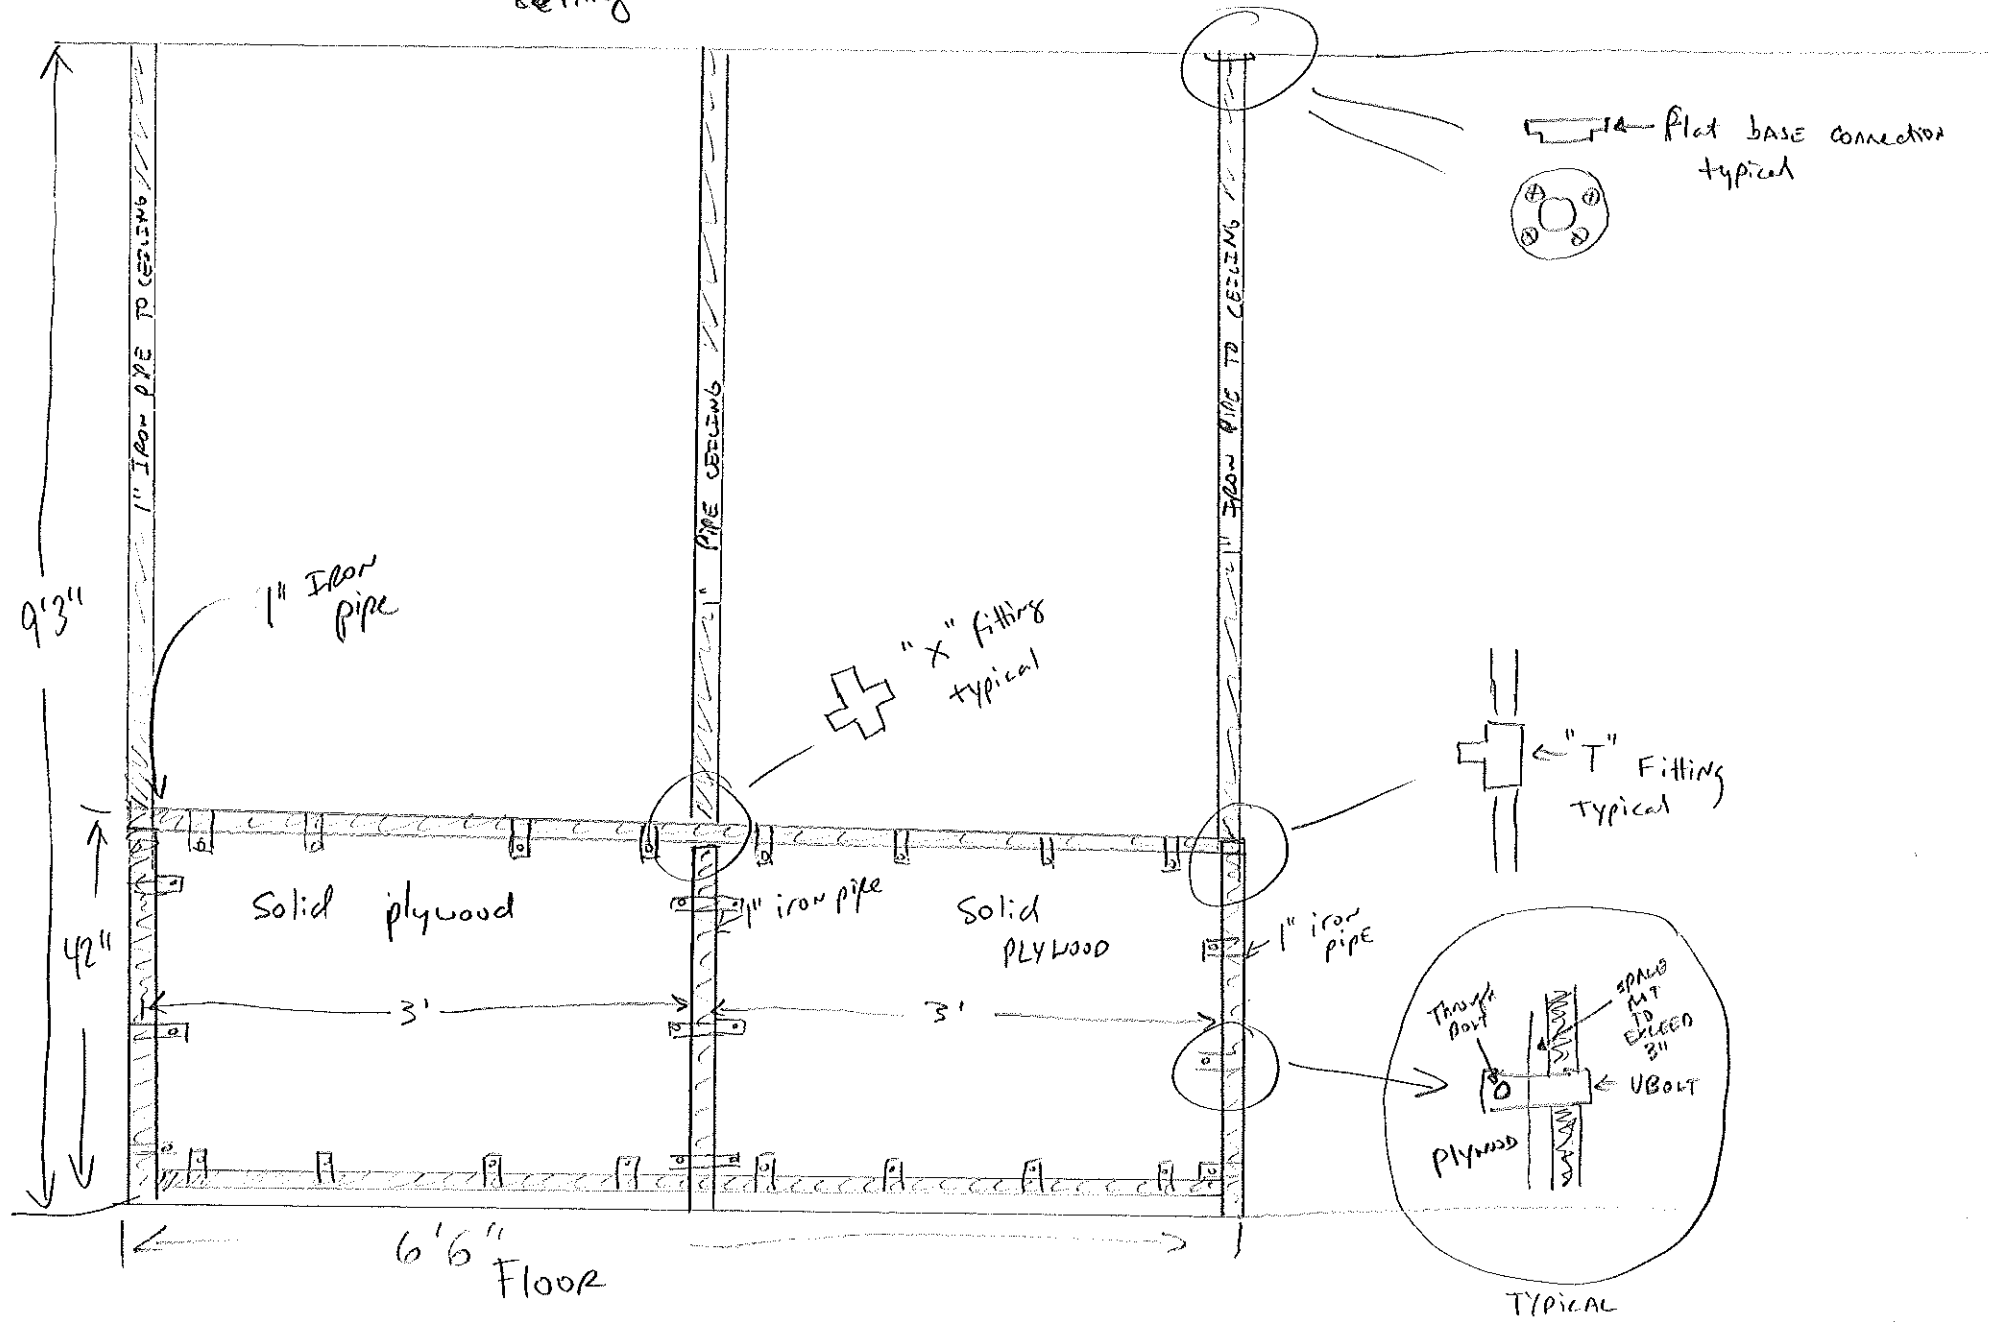

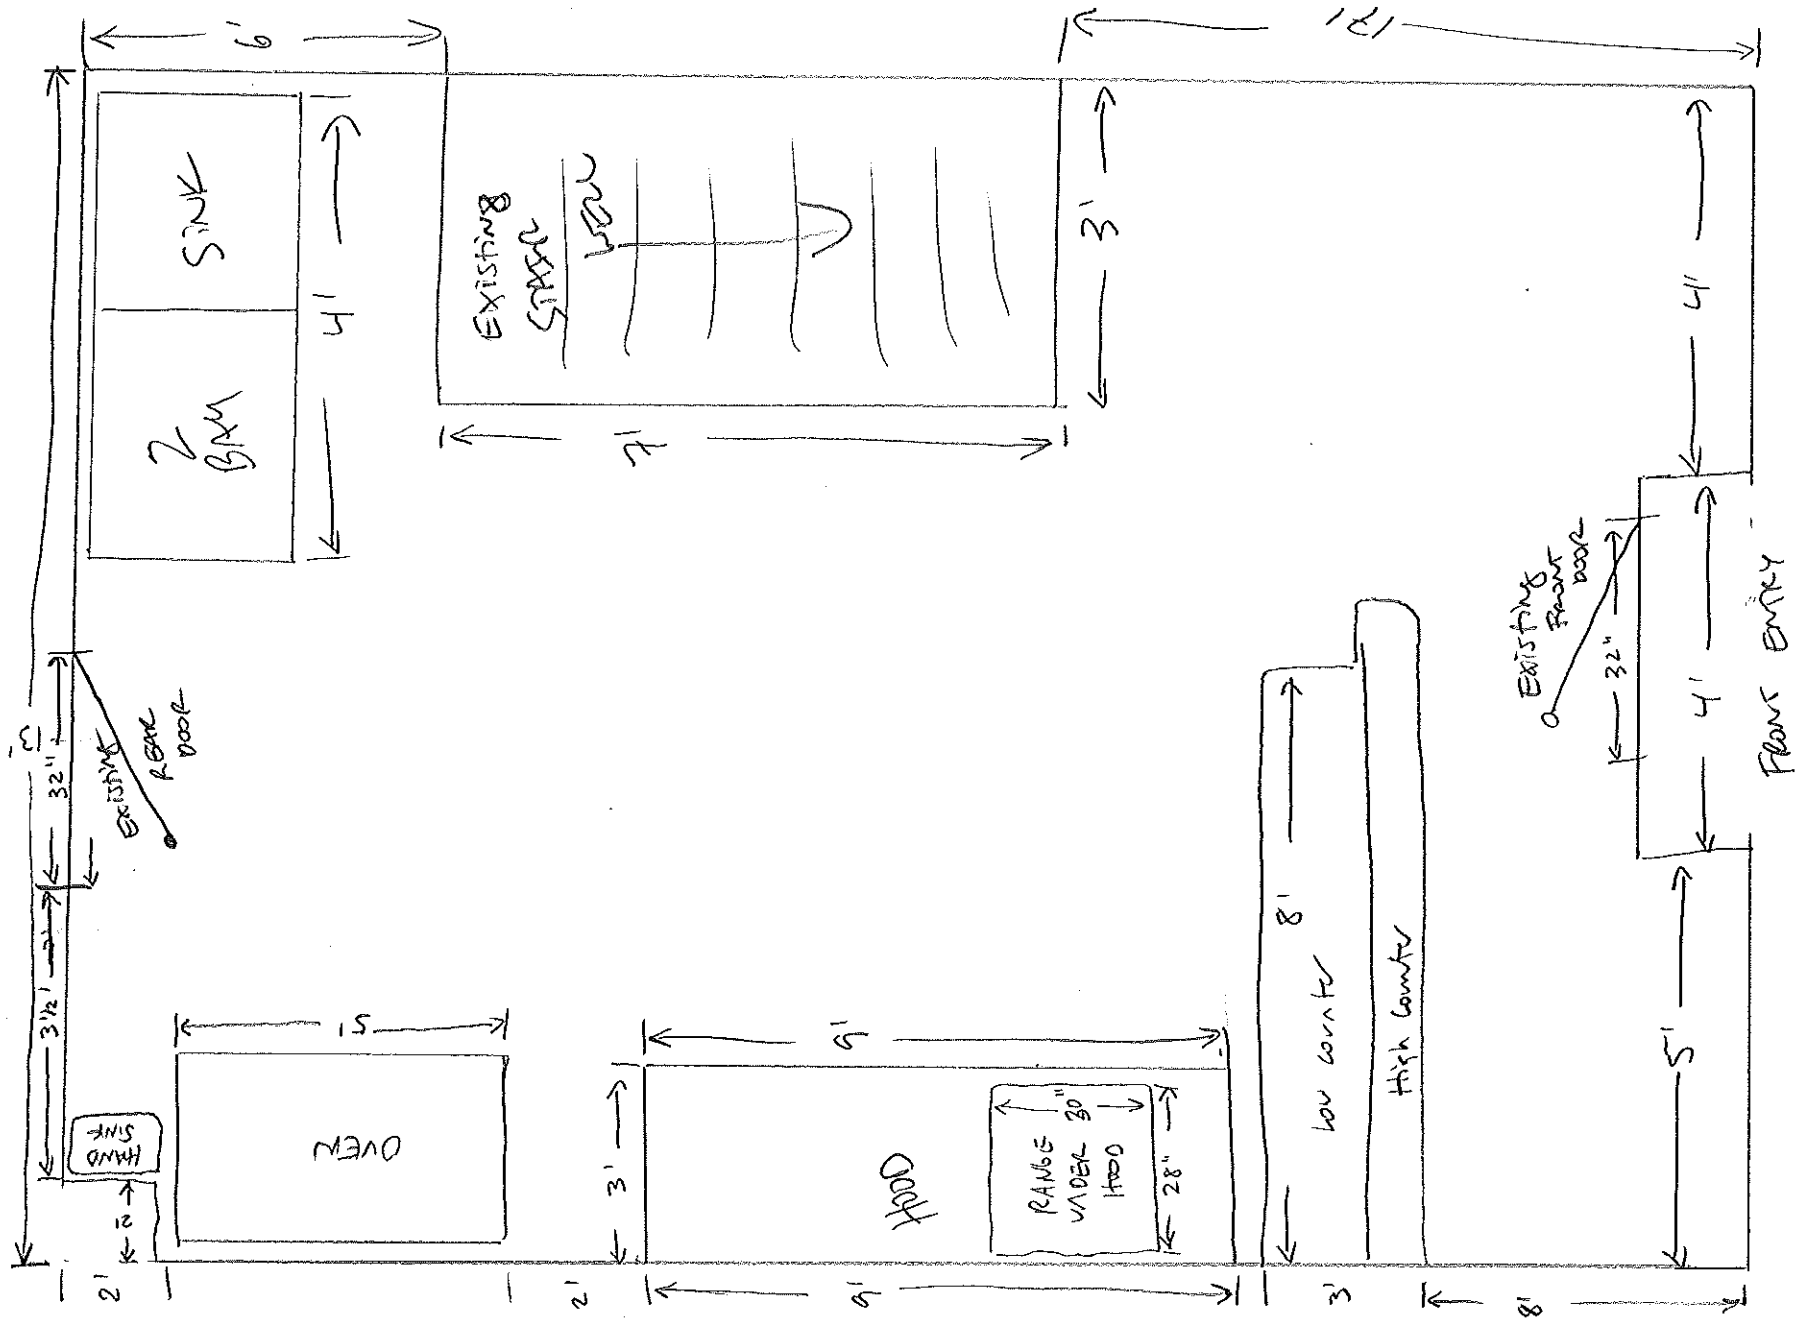

EXISTING FLOOR PLAN