


B2  
EXG. CAR PORT PLAN  
SCALE: 1/2" = 1'-0"

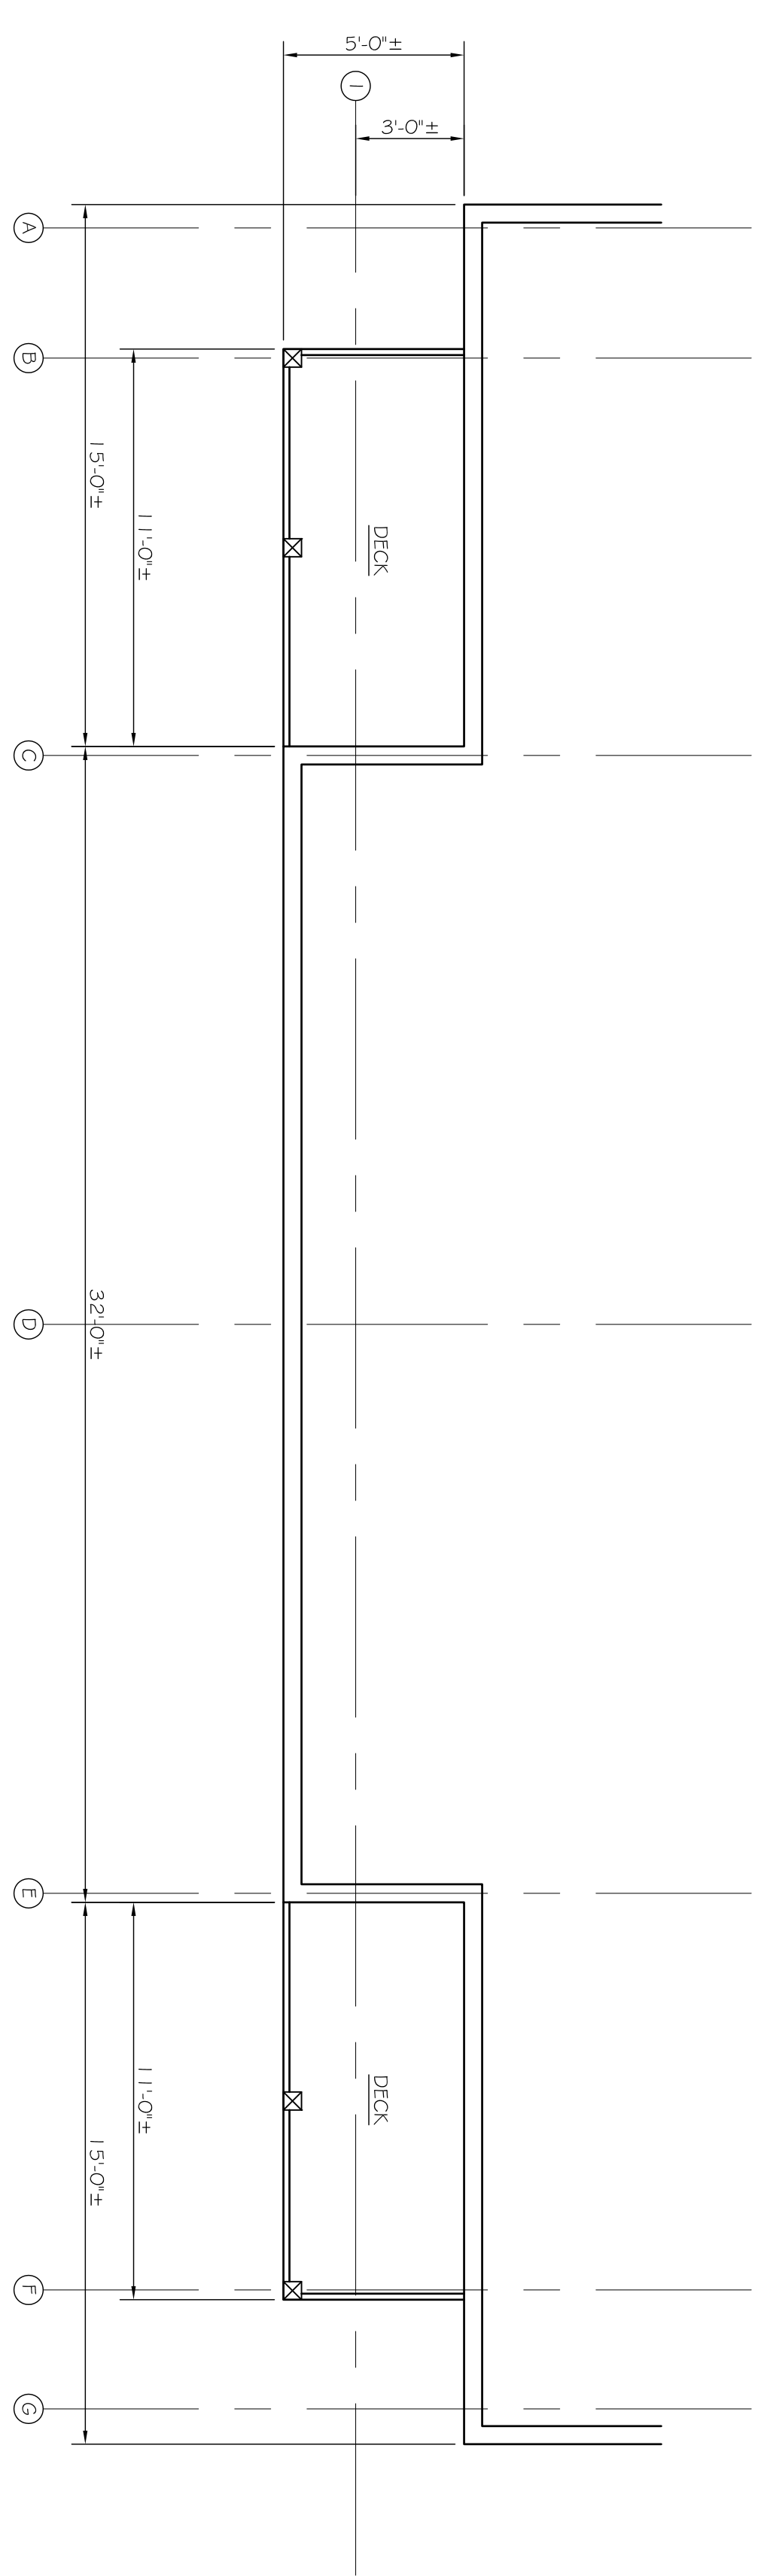

A2  
EXG. PARTIAL FIRST FLOOR EXTERIOR BOUNDARY PLAN  
SCALE: 1/2" = 1'-0"

B1

A1


REVISIONS		
No.	BY	DESCRIPTION

PROJECT: **AVESTA HOUSING**  
**139 CUMBERLAND AVE., PORTLAND, MAINE**  
 FOR:  
 SHEET TITLE:  
**EXG. CONDITIONS PLANS**  
**ISSUED FOR PERMITTING**

THIS DRAWING, DESIGN AND  
 ELECTRONIC FILE ARE THE PROPERTY  
 OF ASSOCIATED DESIGN PARTNERS, INC.  
 NO REPRODUCTION OR  
 OTHER USE OF THIS DOCUMENT WITHOUT  
 WRITTEN CONSENT IS FORBIDDEN.

**ASSOCIATED DESIGN PARTNERS INC.**

80 Leighton Road Office: (207) 878-1751  
 Falmouth, Maine 04105 Fax: (207) 878-1788  
 E-Mail: adp@adpengineering.com

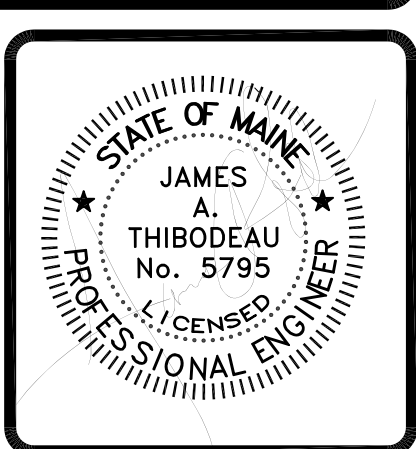

DATE : 5-8-15  
 SCALE : AS NOTED  
 DESIGN BY: JAT  
 DRAWN BY: RSC  
 FILE #14418-A101.DWG  
 PROJECT NUMBER:  
**152112**  
 SHEET NO:  
**A101**