


B2
EXG. CAR PORT PLAN
SCALE: 1/2" = 1'-0"

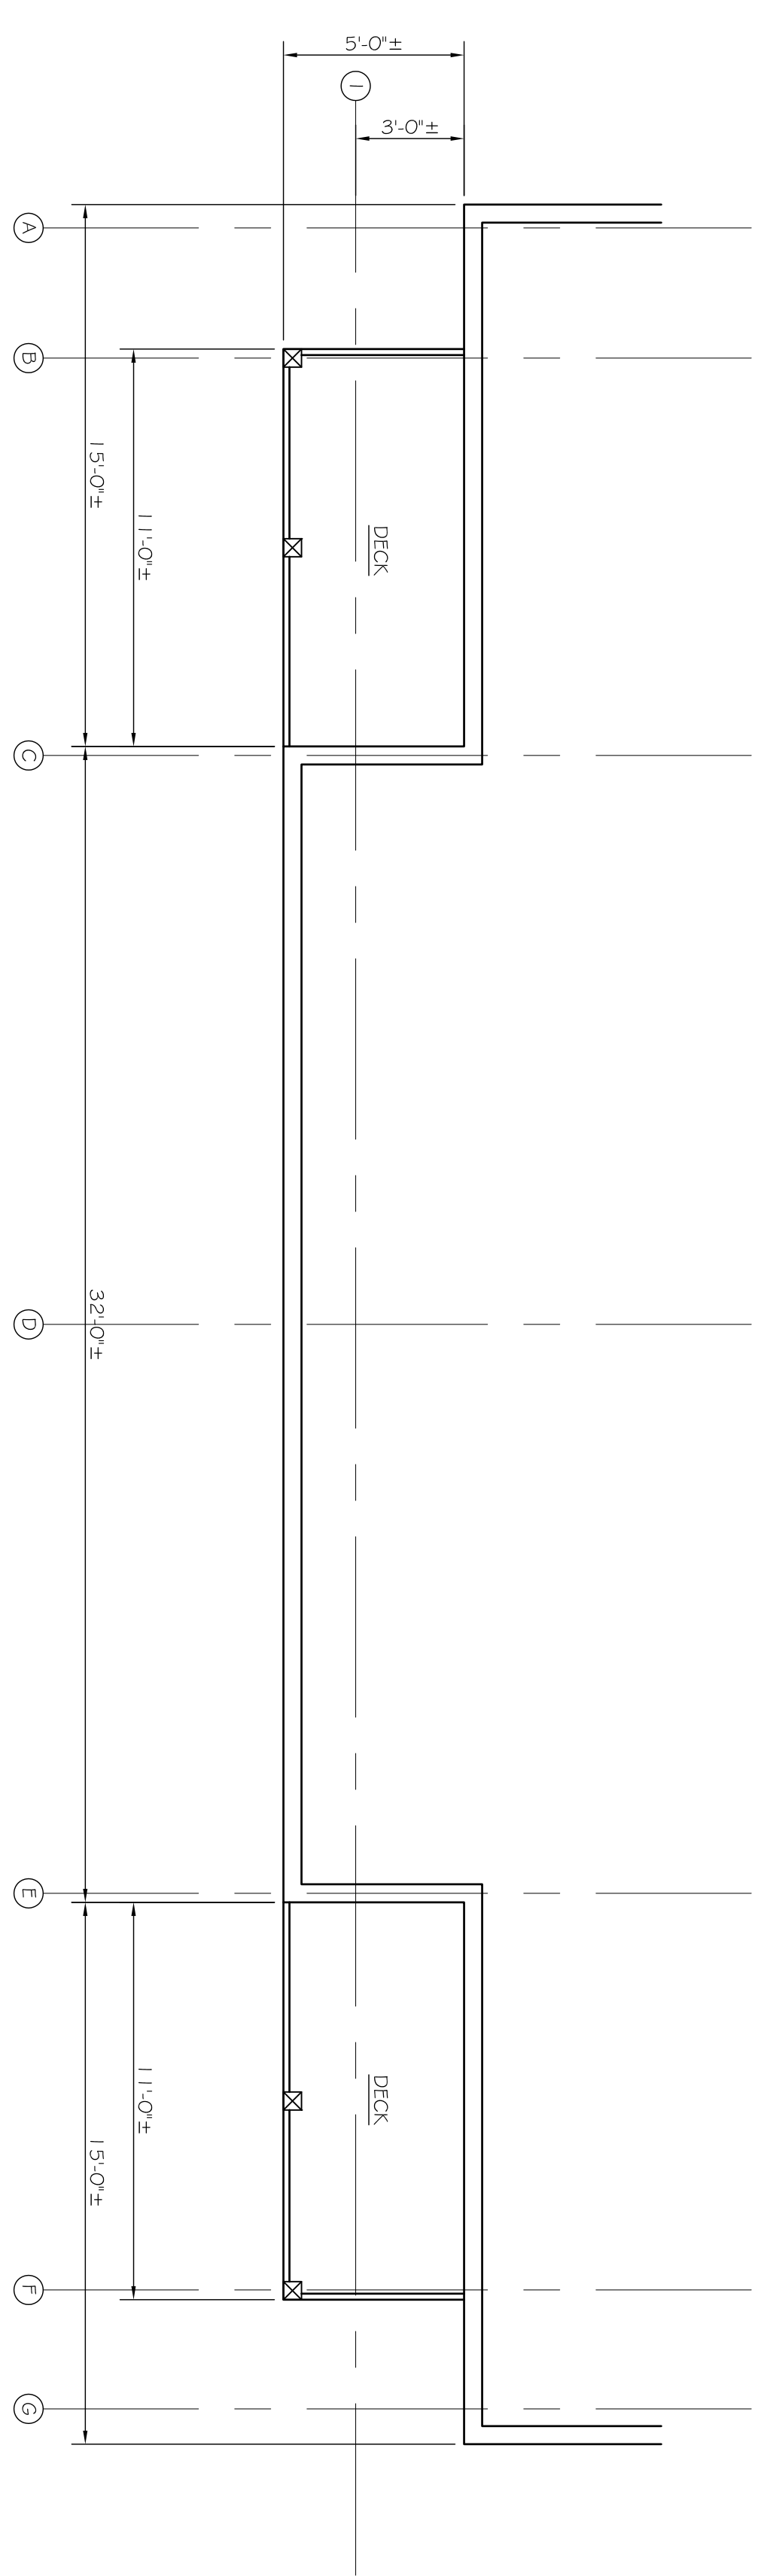

A2
EXG. PARTIAL FIRST FLOOR EXTERIOR BOUNDARY PLAN
SCALE: 1/2" = 1'-0"

B1

A1


REVISIONS		
No.	BY	DESCRIPTION

PROJECT: **AVESTA HOUSING**
139 CUMBERLAND AVE., PORTLAND, MAINE
 FOR:
 SHEET TITLE:
EXG. CONDITIONS PLANS
ISSUED FOR PERMITTING

THIS DRAWING, DESIGN AND
 ELECTRONIC FILE ARE THE PROPERTY
 OF ASSOCIATED DESIGN PARTNERS, INC.
 NO REPRODUCTION OR
 OTHER USE OF THIS DOCUMENT WITHOUT
 WRITTEN CONSENT IS FORBIDDEN.

ASSOCIATED DESIGN PARTNERS INC.

80 Leighton Road Office: (207) 878-1751
 Falmouth, Maine 04105 Fax: (207) 878-1788
 E-Mail: adp@adpengineering.com

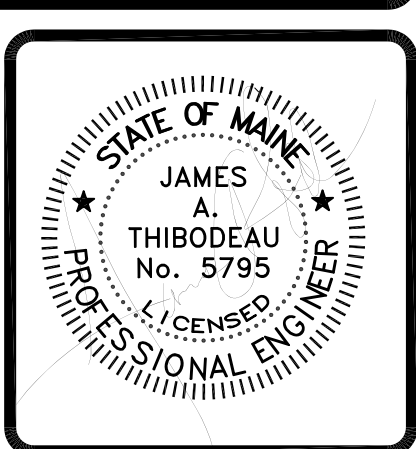

DATE : 5-8-15
 SCALE : AS NOTED
 DESIGN BY: JAT
 DRAWN BY: RSC
 FILE #14418-A101.DWG
 PROJECT NUMBER:
152112
 SHEET NO:
A101