


© 2005 TFH ARCHITECTS



ANDERSON STREET - BUILDING 2
PEOPLE'S REGIONAL OPPORTUNITY PROGRAM
PORTLAND, MAINE

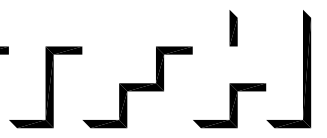

TFH ARCHITECTS
100 COMMERCIAL STREET
PORTLAND MAINE 04101
TELEPHONE 207 775 6141
ARCHITECTURE PLANNING

CONSULTANTS:

CIVIL:
Pineham & Greer
170 US Route One
Falmouth, ME 04105
207-781-5242

STRUCTURAL:
Structural Design Consulting
Five Bismarck Lane
Falmouth, ME 04105-2448
207-781-6008

MECHANICAL:
Whitney Engineering
10 Courtney Place
Portland, ME 04102
207-633-2921

ELECTRICAL:
Bennett Engineering
7 Barnwell Road
Fresnoport, ME 04632
207-666-0470

REVISIONS:

DATE: 01/14/05

PROJECT No. 0406


DRAWN BY: SA

CHECKED BY: DAM


SCALE: AS NOTED

SHEET TITLE:
SECTIONS


A3.1

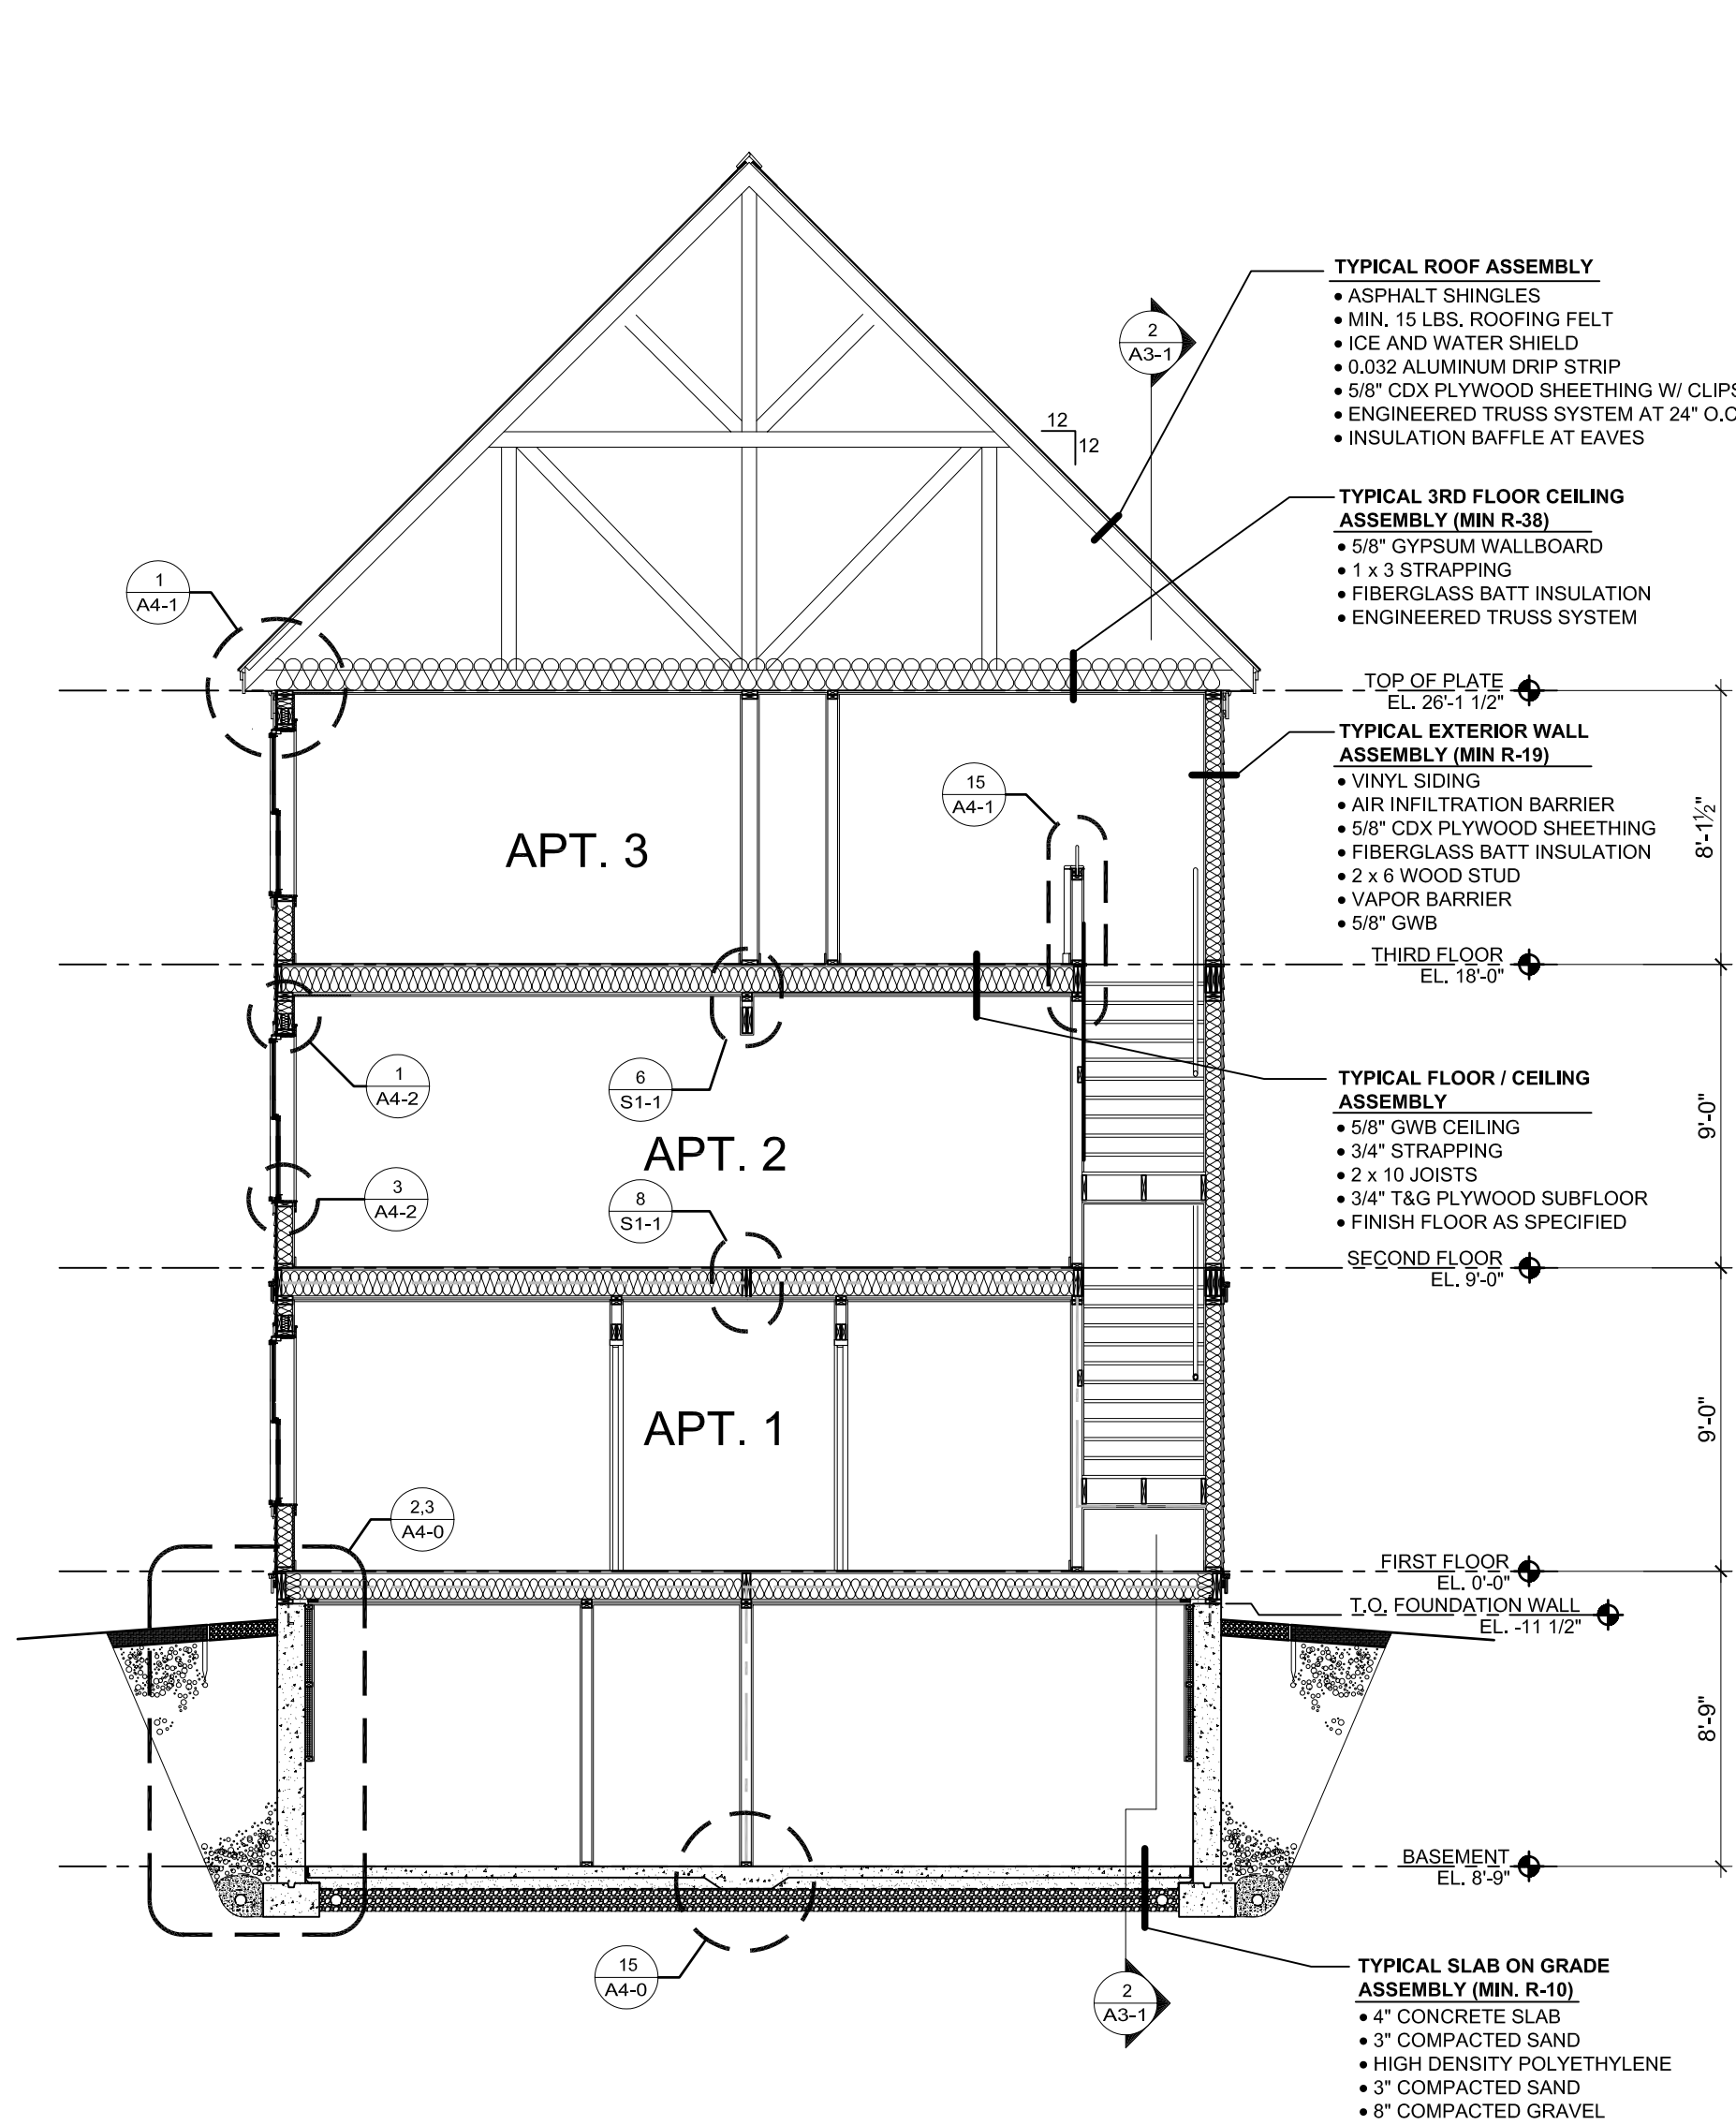

1 CROSS SECTION
A3-1 3/16" = 1'-0"

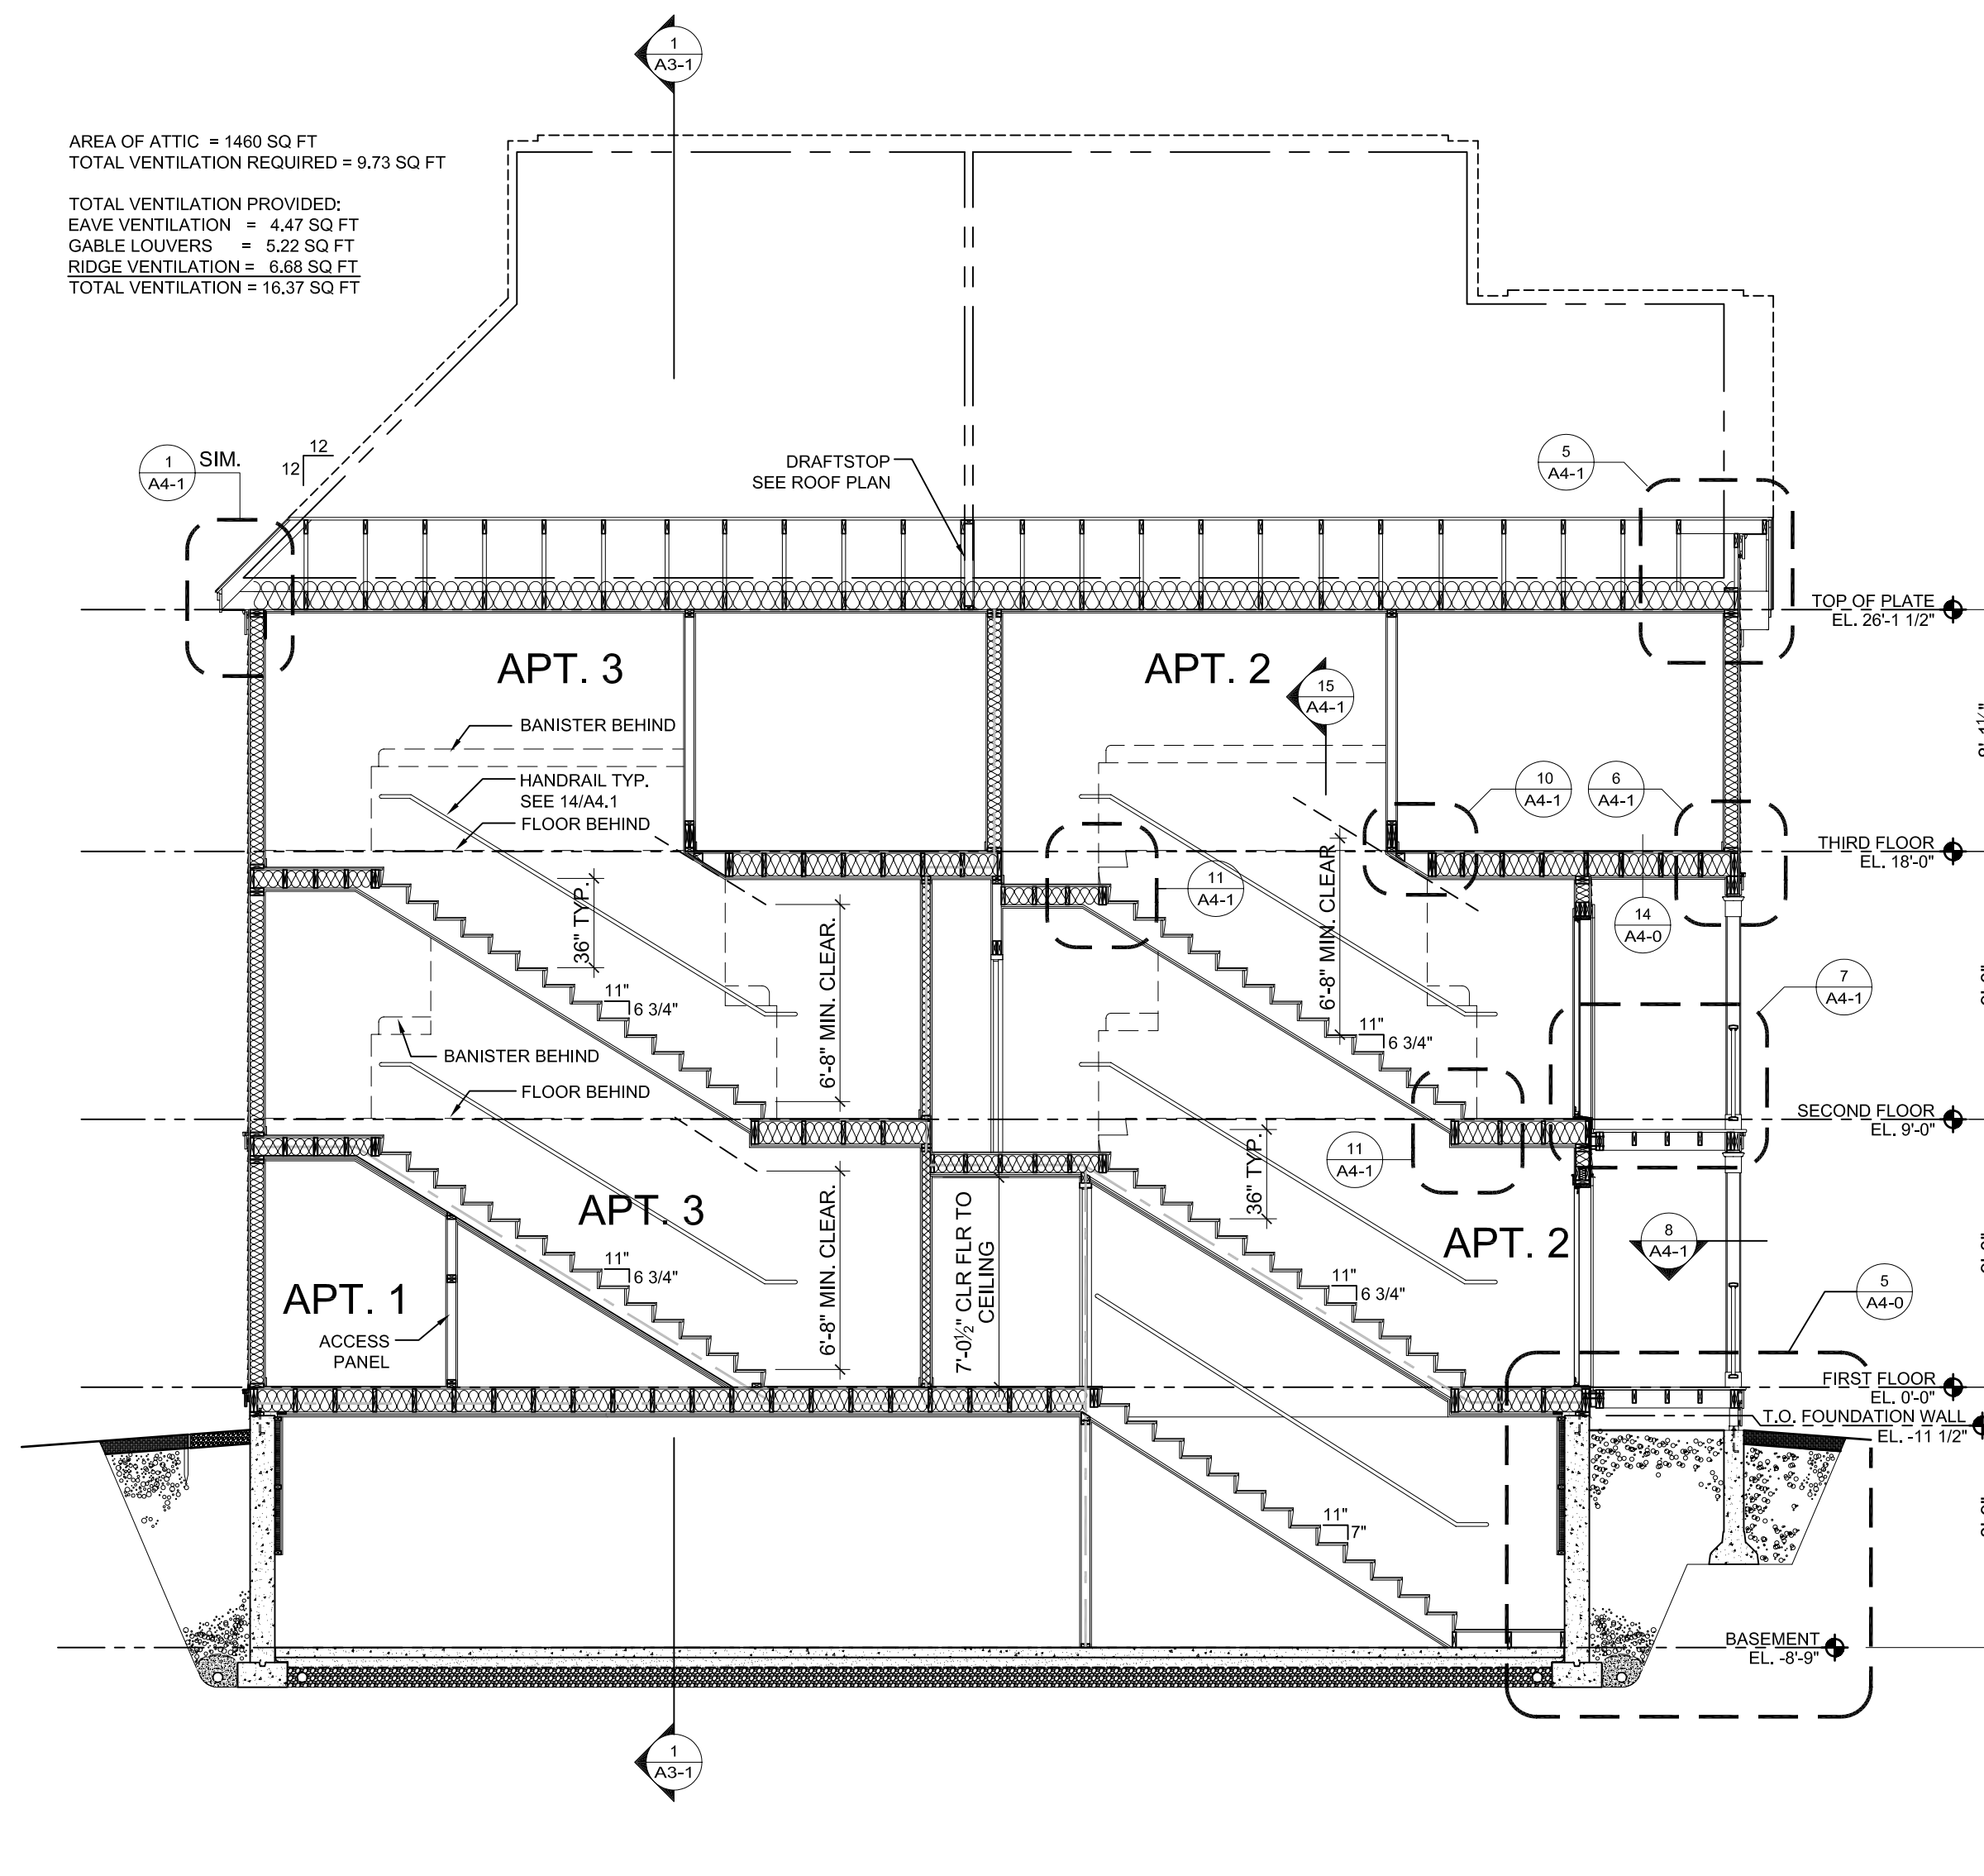

2 LONG SECTION
A3-1 3/16" = 1'-0"

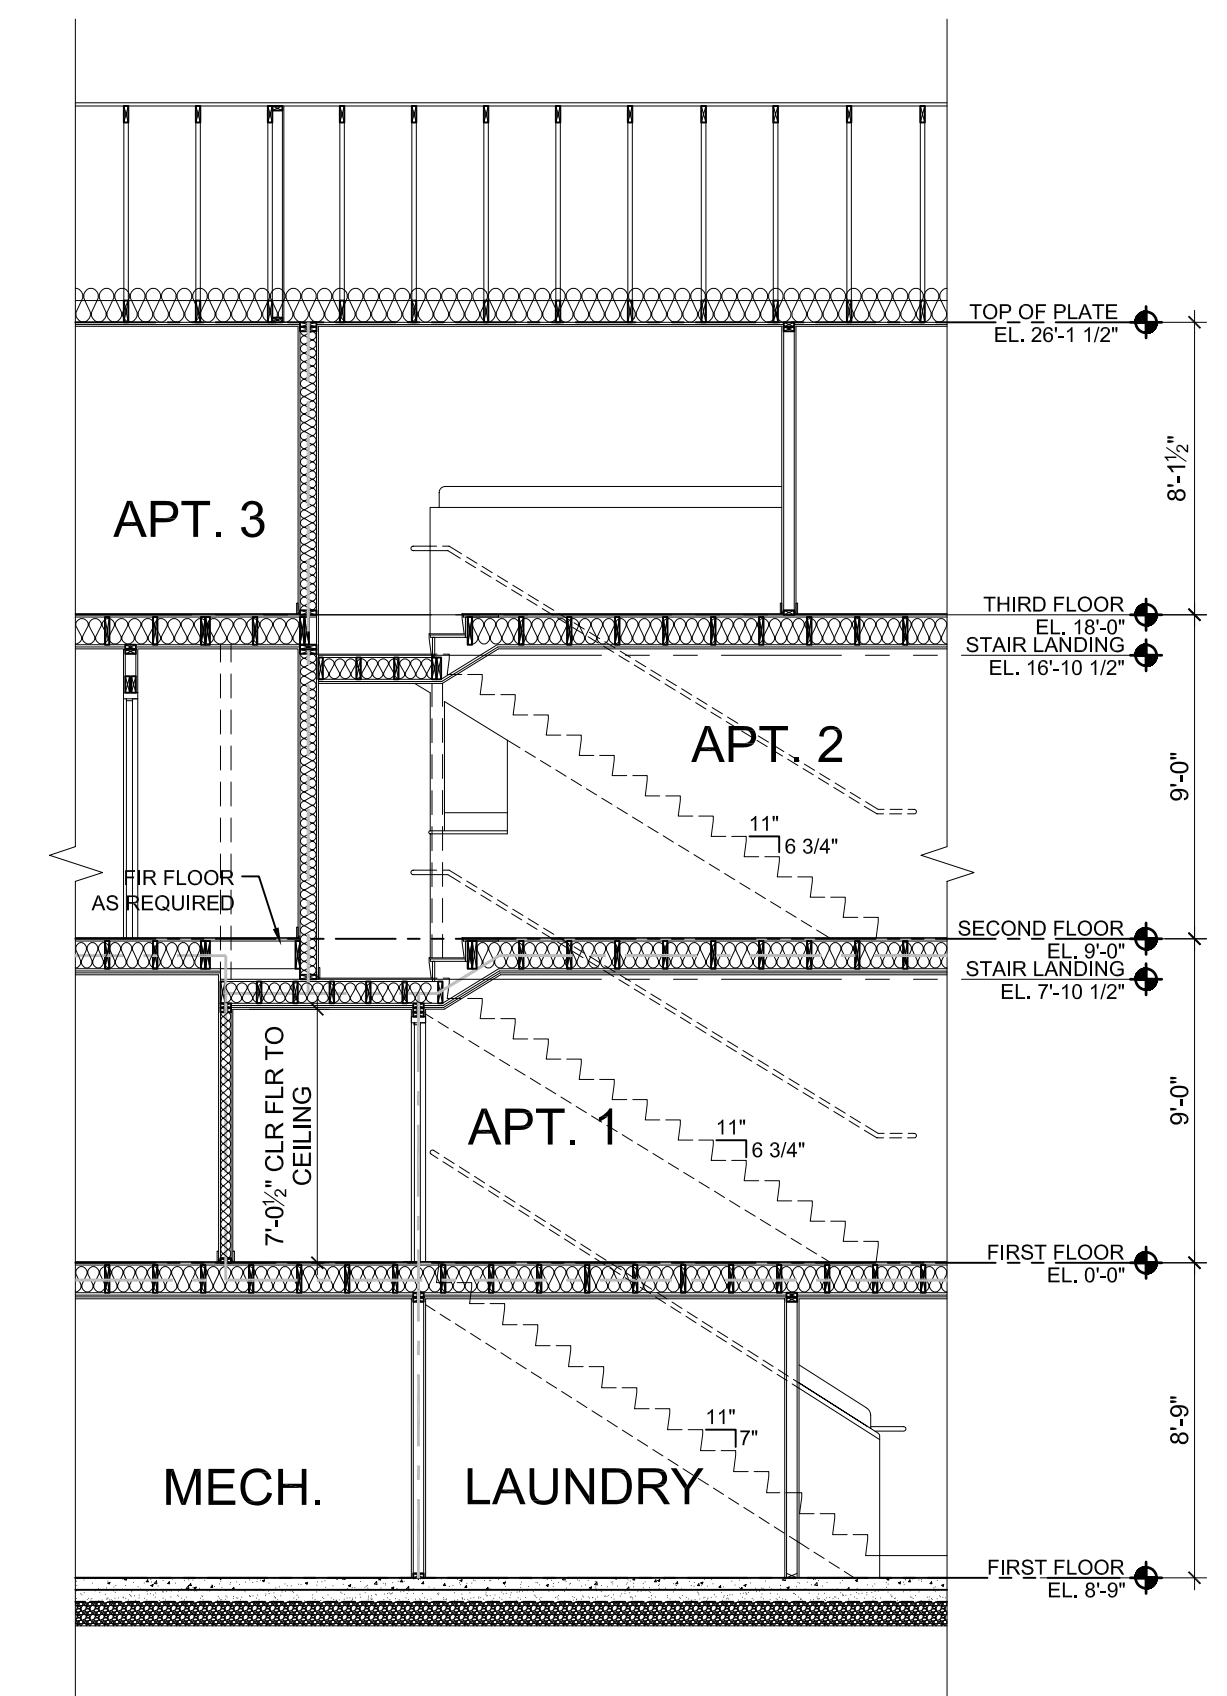

3 SECTION @ STAIR
A3-1 3/16" = 1'-0"