

© 2005 TFH ARCHITECTS



ANDERSON STREET - BUILDING 3
PEOPLE'S REGIONAL OPPORTUNITY PROGRAM
PORTLAND, MAINE



TFH ARCHITECTS
100 COMMERCIAL STREET
PORTLAND MAINE 04101
TELEPHONE 207 775 6141
ARCHITECTURE PLANNING

CONSULTANTS:

GC/
Perrin & Greer
170 US Route One
Falmouth, ME 04105
207-781-5242
STRUCTURAL
Structural Design Consulting
Five Baskem Lane
Falmouth, ME 04105-2448
207-778-8038
MECHANICAL
Whitney Engineering
10 Danforth Place
Portland, ME 04102
207-833-2921
ELECTRICAL
Barnett Engineering
7 Barnett Road
Fresport, ME 04632
207-865-8475

REVISIONS:

DATE: 01/14/05

PROJECT No. 0406


DRAWN BY: SA/RJS

CHECKED BY: DAM


SCALE: AS NOTED

SHEET TITLE:
SECTIONS


A3.1

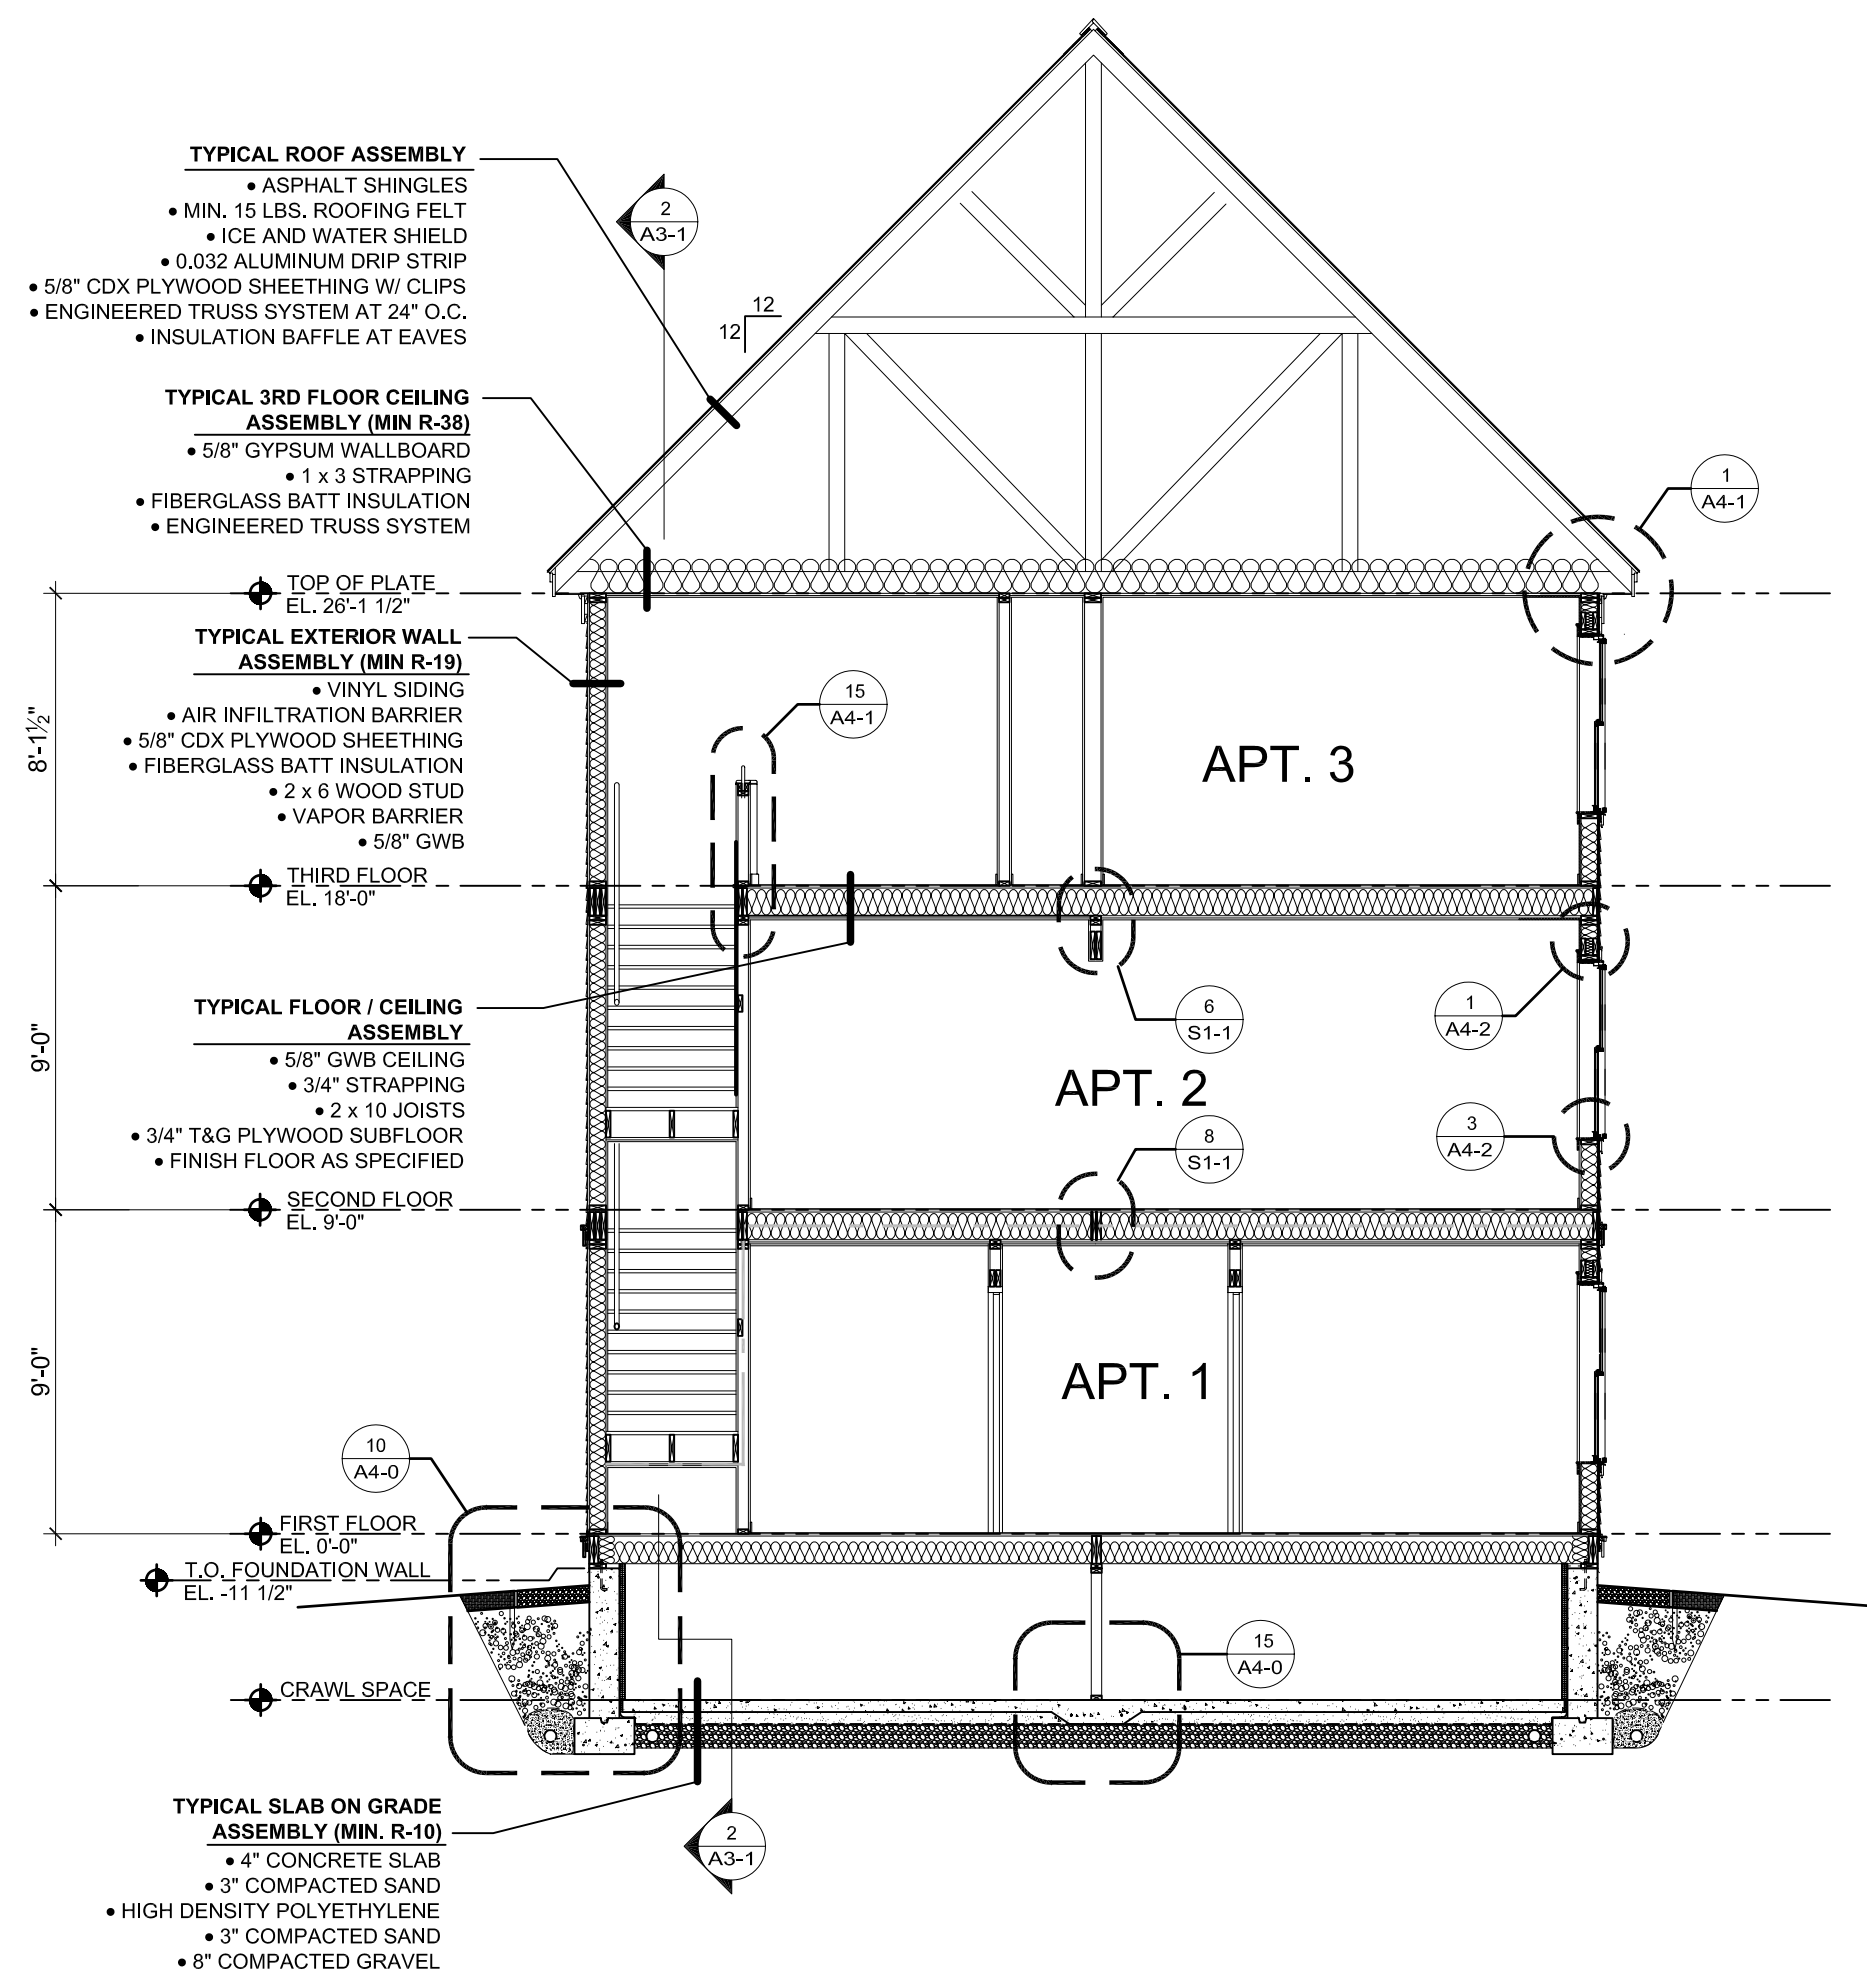

1 CROSS SECTION
A3-1 3/16" = 1'-0"

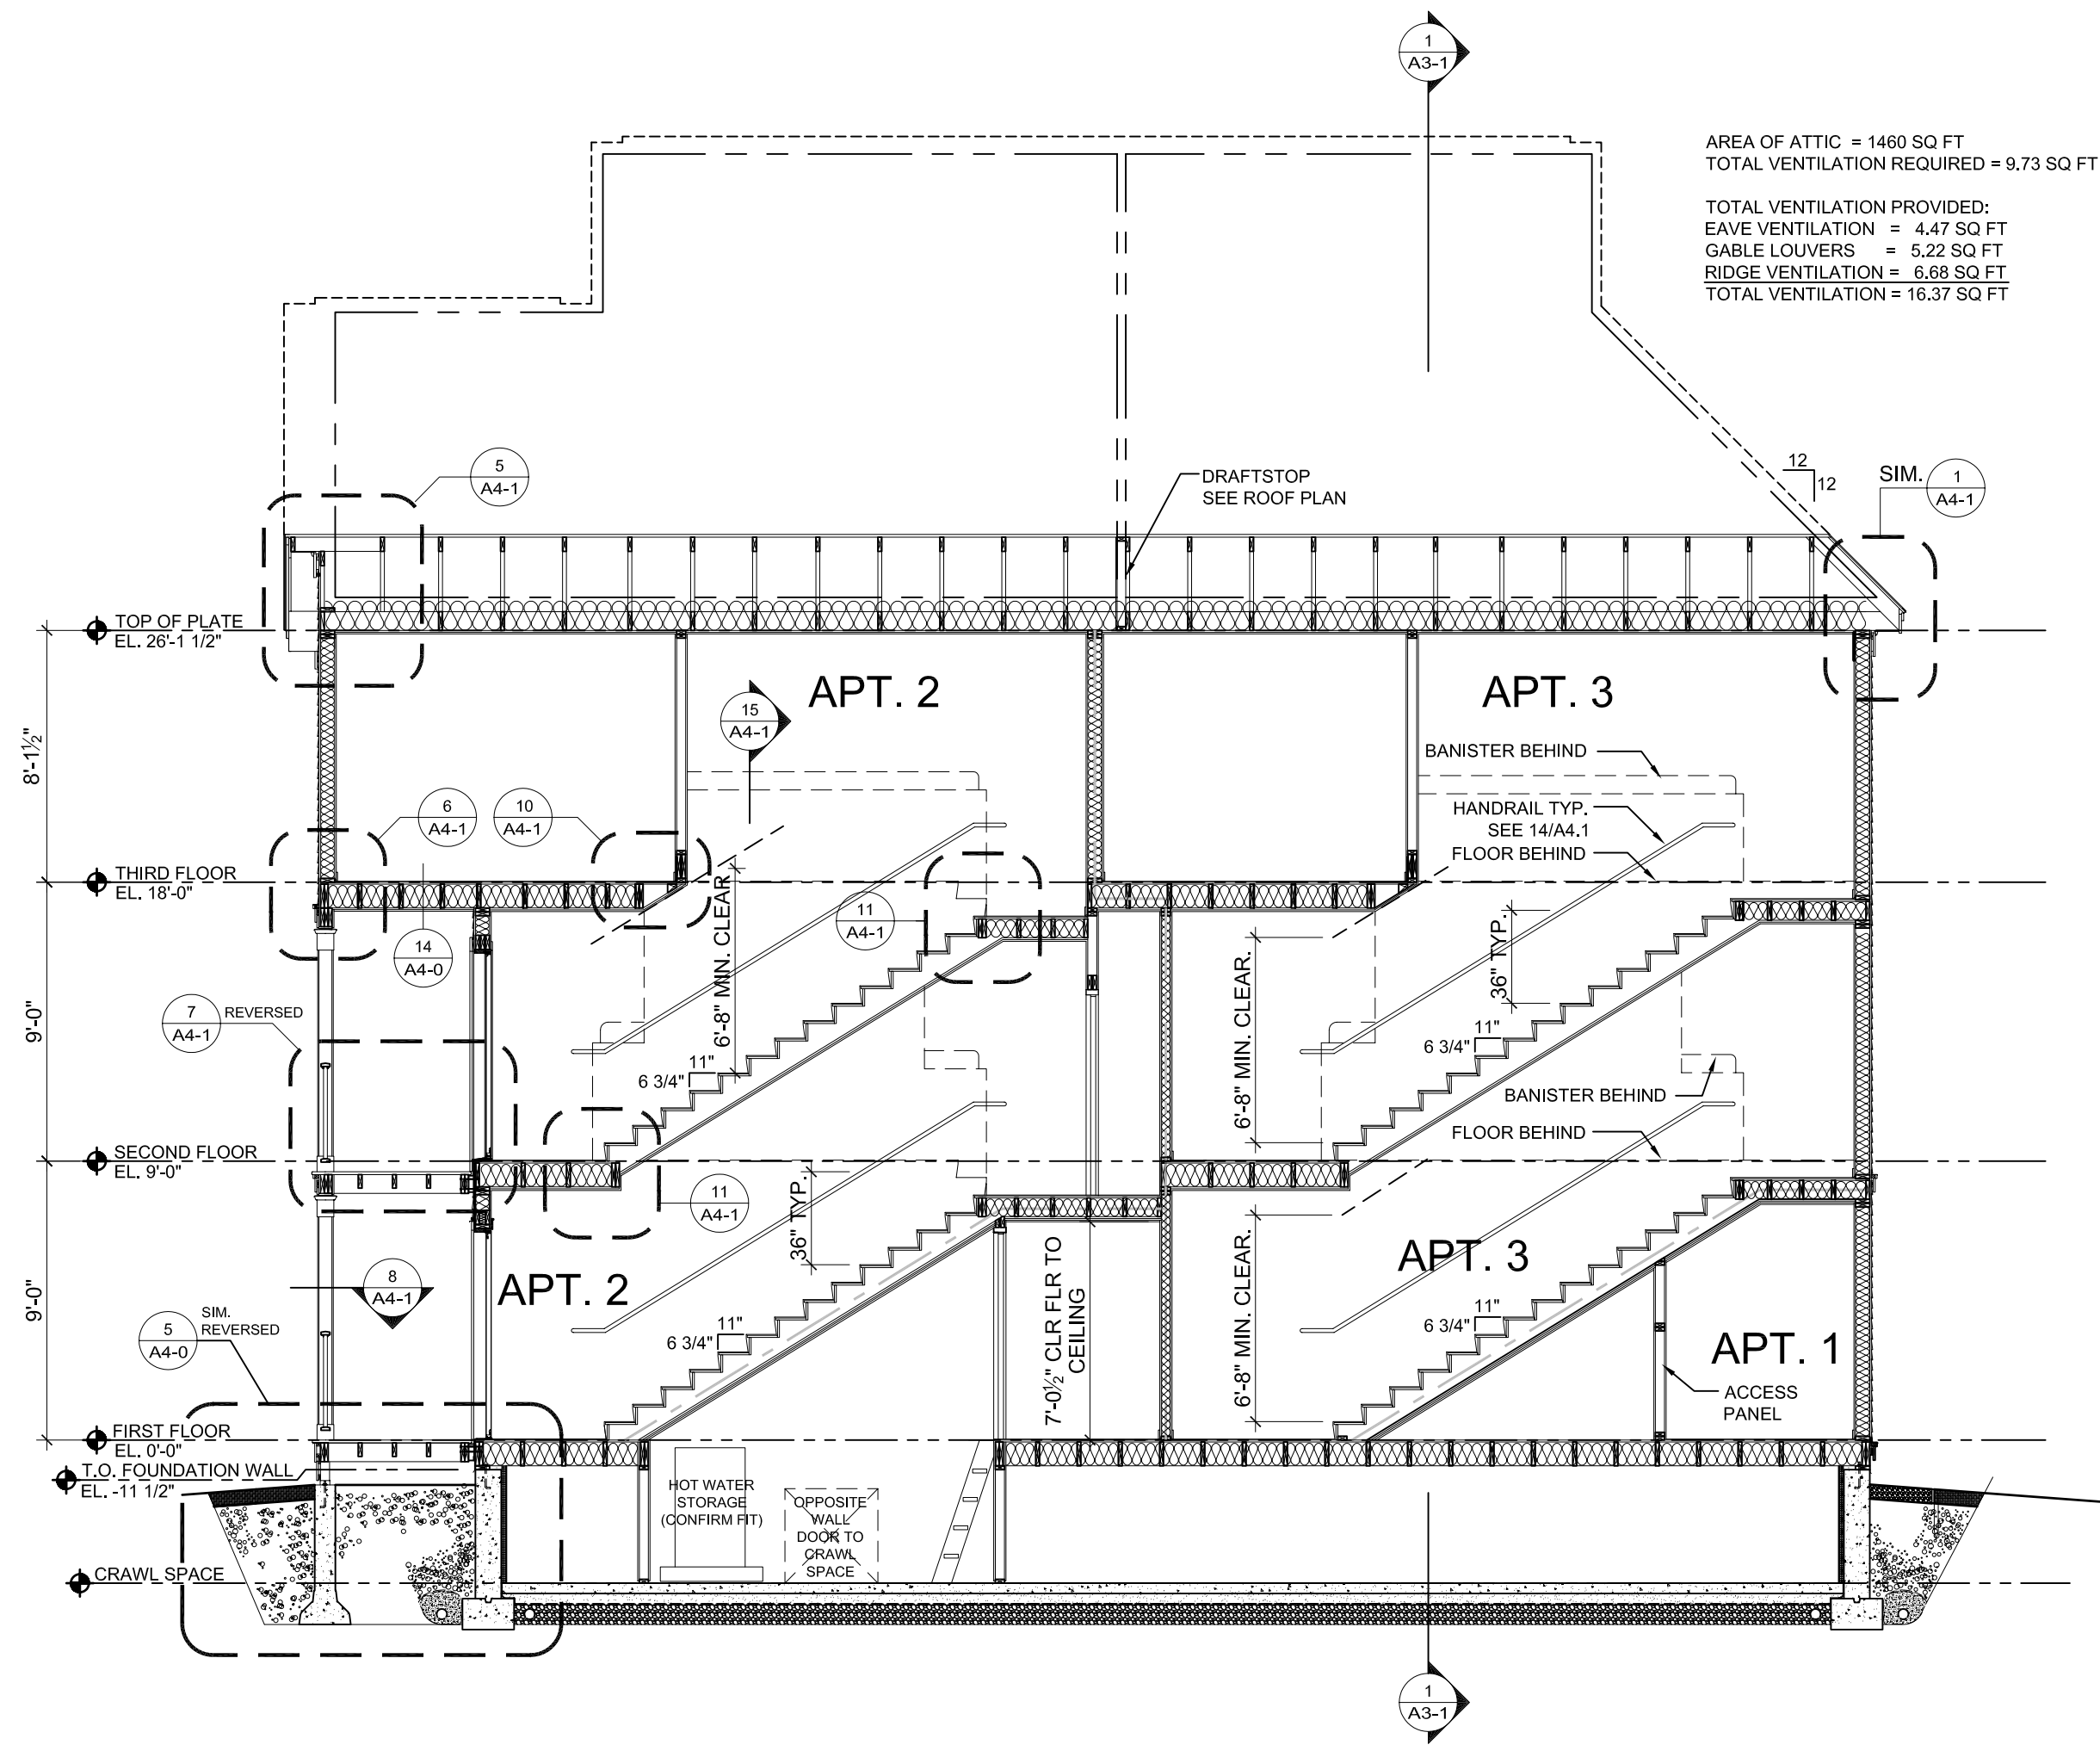

2 LONG SECTION
A3-1 3/16" = 1'-0"

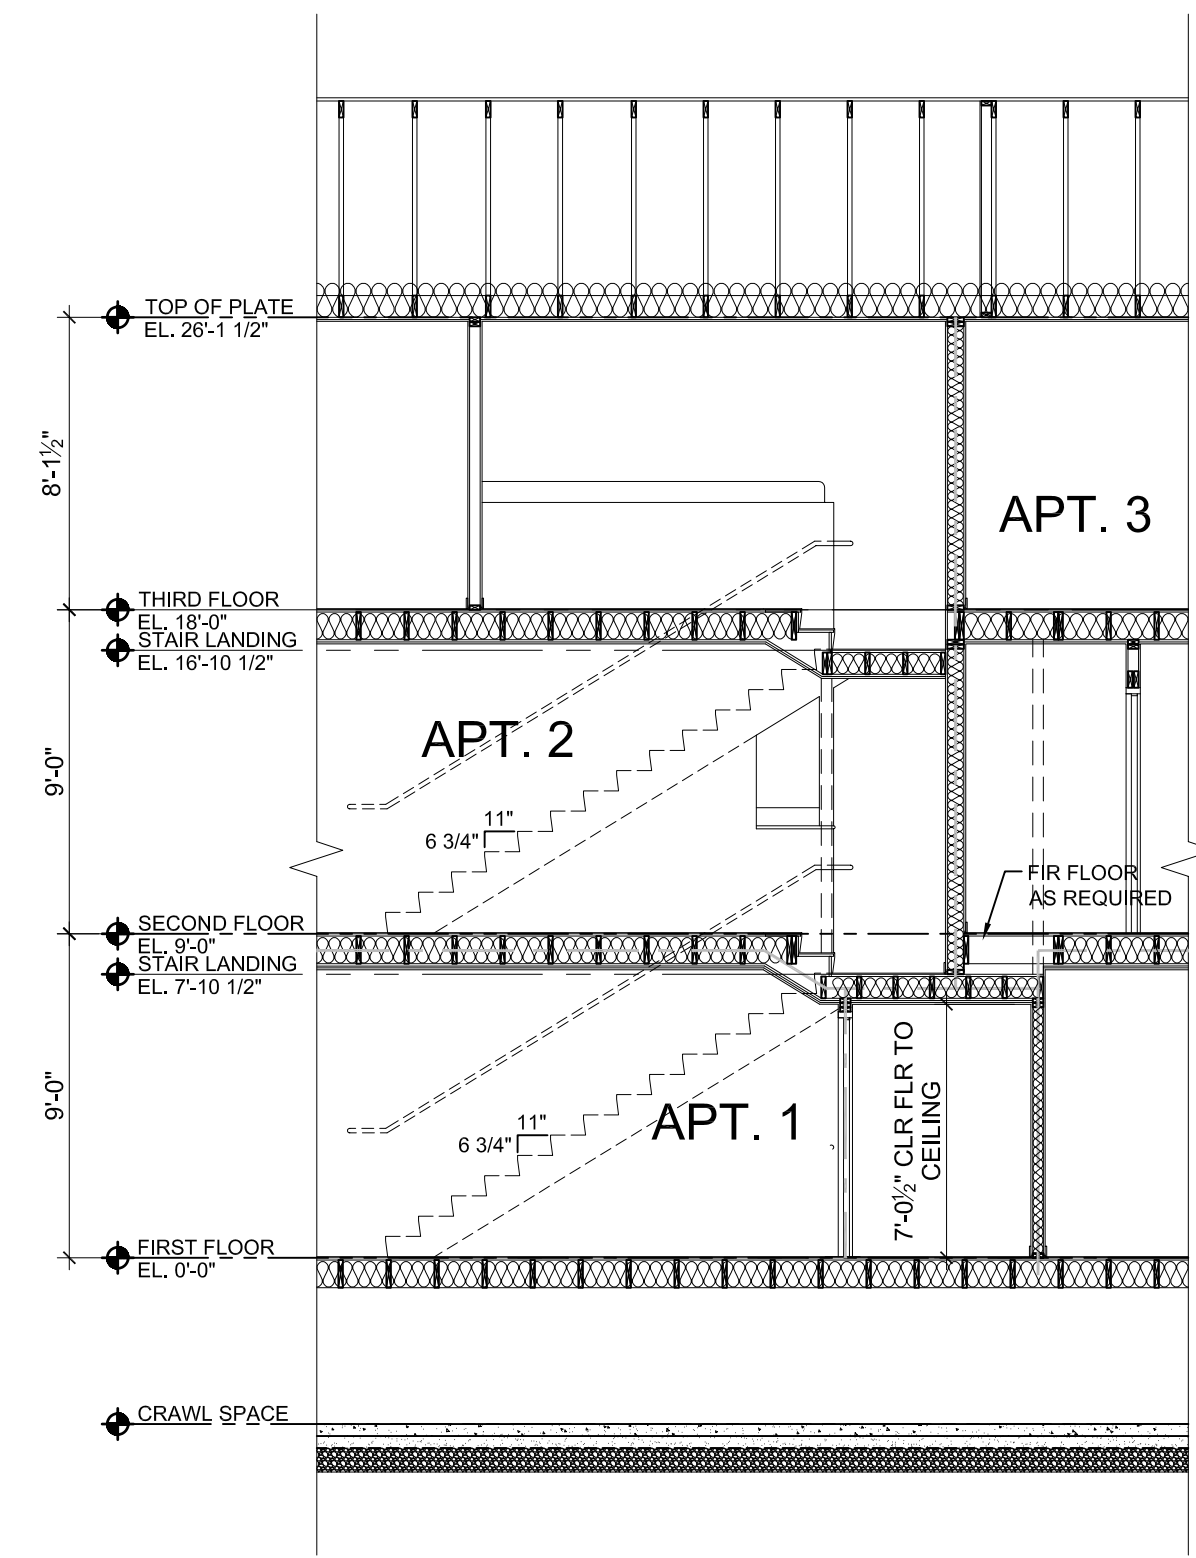

3 SECTION @ STAIR
A3-1 3/16" = 1'-0"

AREA OF ATTIC = 1460 SQ FT
TOTAL VENTILATION REQUIRED = 9.73 SQ FT
TOTAL VENTILATION PROVIDED:
EAVE VENTILATION = 4.47 SQ FT
GABLE LOUVERS = 5.22 SQ FT
RIDGE VENTILATION = 6.68 SQ FT
TOTAL VENTILATION = 16.37 SQ FT