

Electrical Legend:

Note: Existing electrical to remain. New electrical noted "new" adjacent to symbol. All existing electrical to remain.

■ = Electrical panel

☒ = 2'x4' recessed florescent troffer (2 Lamps)

☒_{SM} = 2'x4' florescent low bay warehouse lighting fixture.

○_A = Existing recessed fluorescent can.

○_B = Existing recessed fluorescent can.

⊙ = New wall mounted LED downlight on photocell.

⊗ = Combination LED Exit light & emergency lights.

⊕ = LED Exit light.


⚡ = Light switch.

⚡₃ = (3) way light switch.

⚡_{motion} = motion switch w/10 min timer switch.

⊕ = Duplex Receptacle.


⊕⊕ = GFI Duplex receptacle.

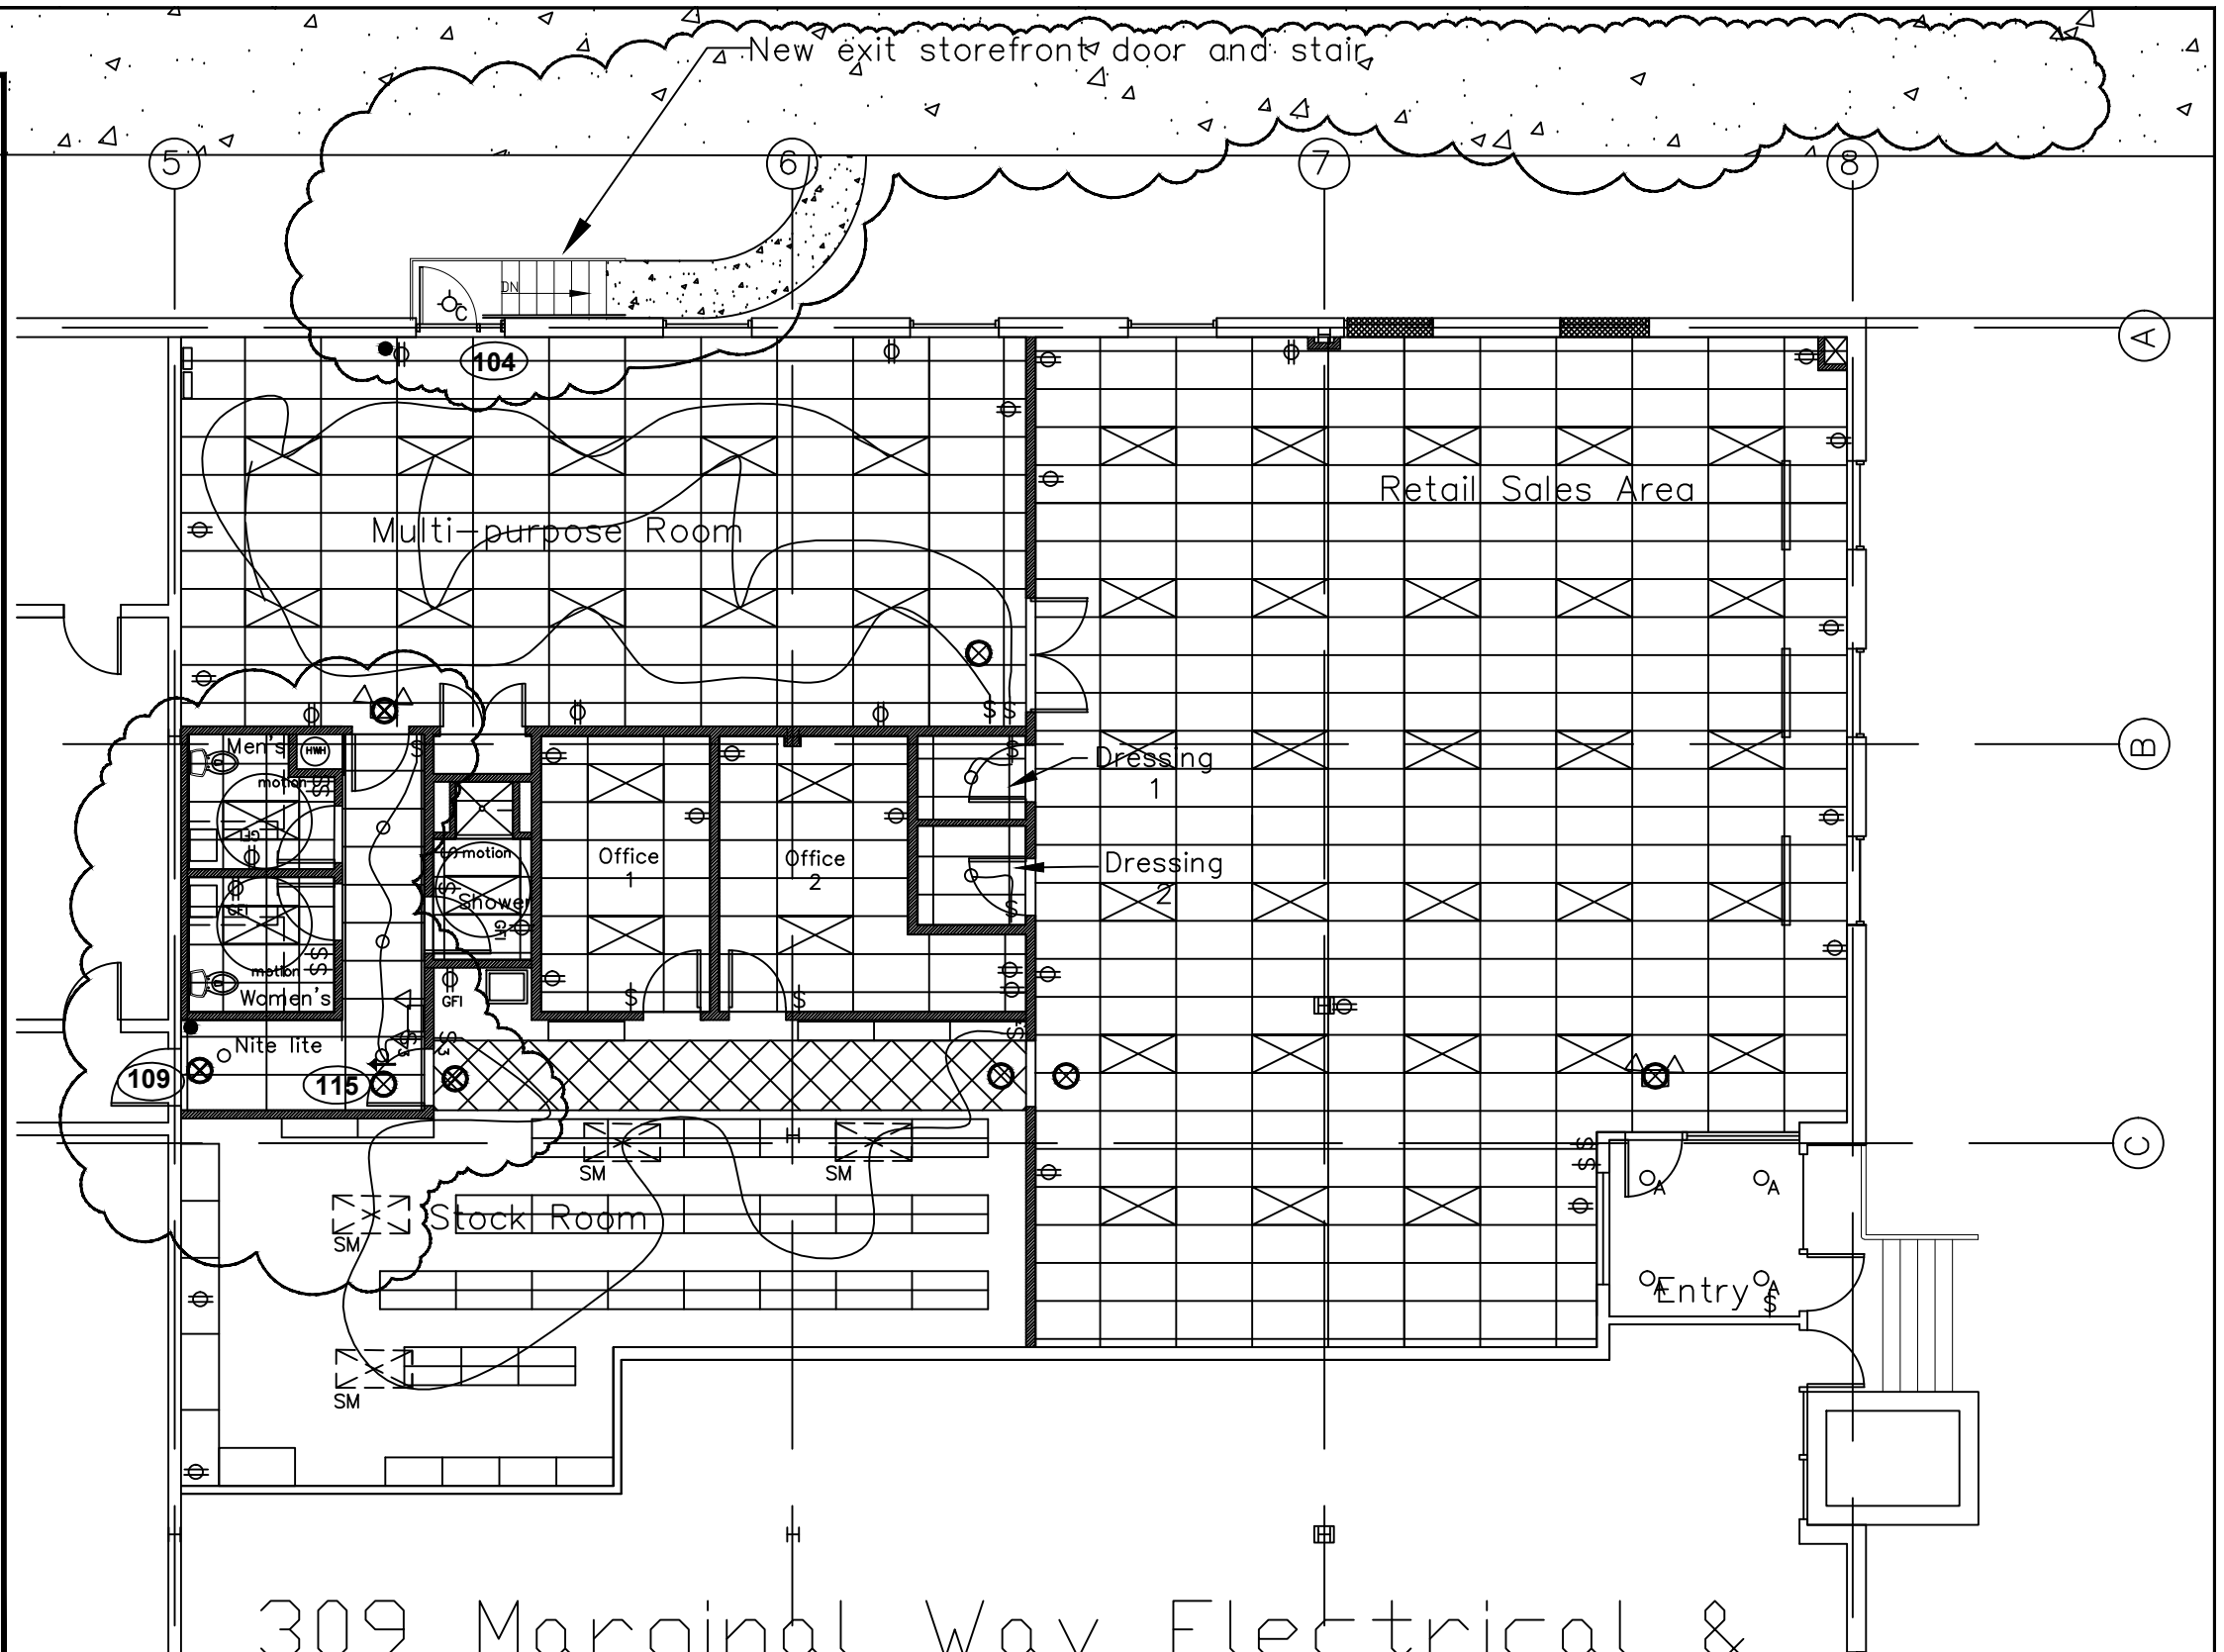

1

309 Marginal Way Electrical & Reflected Ceiling Plan

8/11/11 rev 11/29/12 rev 1/14/13

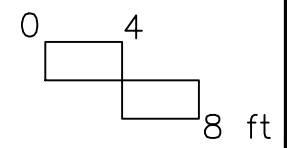

Sheet E-1