

**EQUIPMENT SCHEDULE:**

- A. Miele 36# capacity wet cleaning washer - steam heated
- B. Miele 45# capacity wet cleaning dryer - stem heated, roof vented
- C. Miele 12# capacity wet cleaning stacked washer & dryer pair - electric heated
- D. Forenta cuff and collar pressing machine - steam heated
- E. Veit shirt pressing machine- steam heated
- F. Veit pressing table - steam heated
- G. Veit form finisher- steam heated
- H. Veit pants topper pressing machine- steam heated
- I. Future utility press
- J. Veit spotting cabinet- steam heated
- K. Ingersoll Rand air compressor - roof vented
- L. Fulton high pressure steam boiler - roof vented
- M. Stiebel Eltron heat pump electric water heater - 80 gallon




**GENERAL NOTES:**


Zone: IL-b

IBC occupancy: F-2 Low-hazard  
 NFPA occupancy: General Industrial Occupancy, Low Hazard Contents

Construction Type: Type IIA , Sprinklered

Occupant Load: 19 (1,822 sq.ft. @ 100 sq.ft/person), 3 (900 sq.ft. storage @ 300 sq.ft./person), TOTAL 22  
 One exit required, <49 occupants & 100' travel distance w/ sprinkler, Table 1021.2

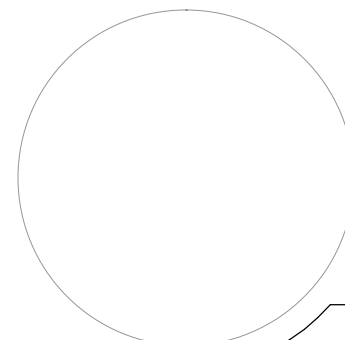

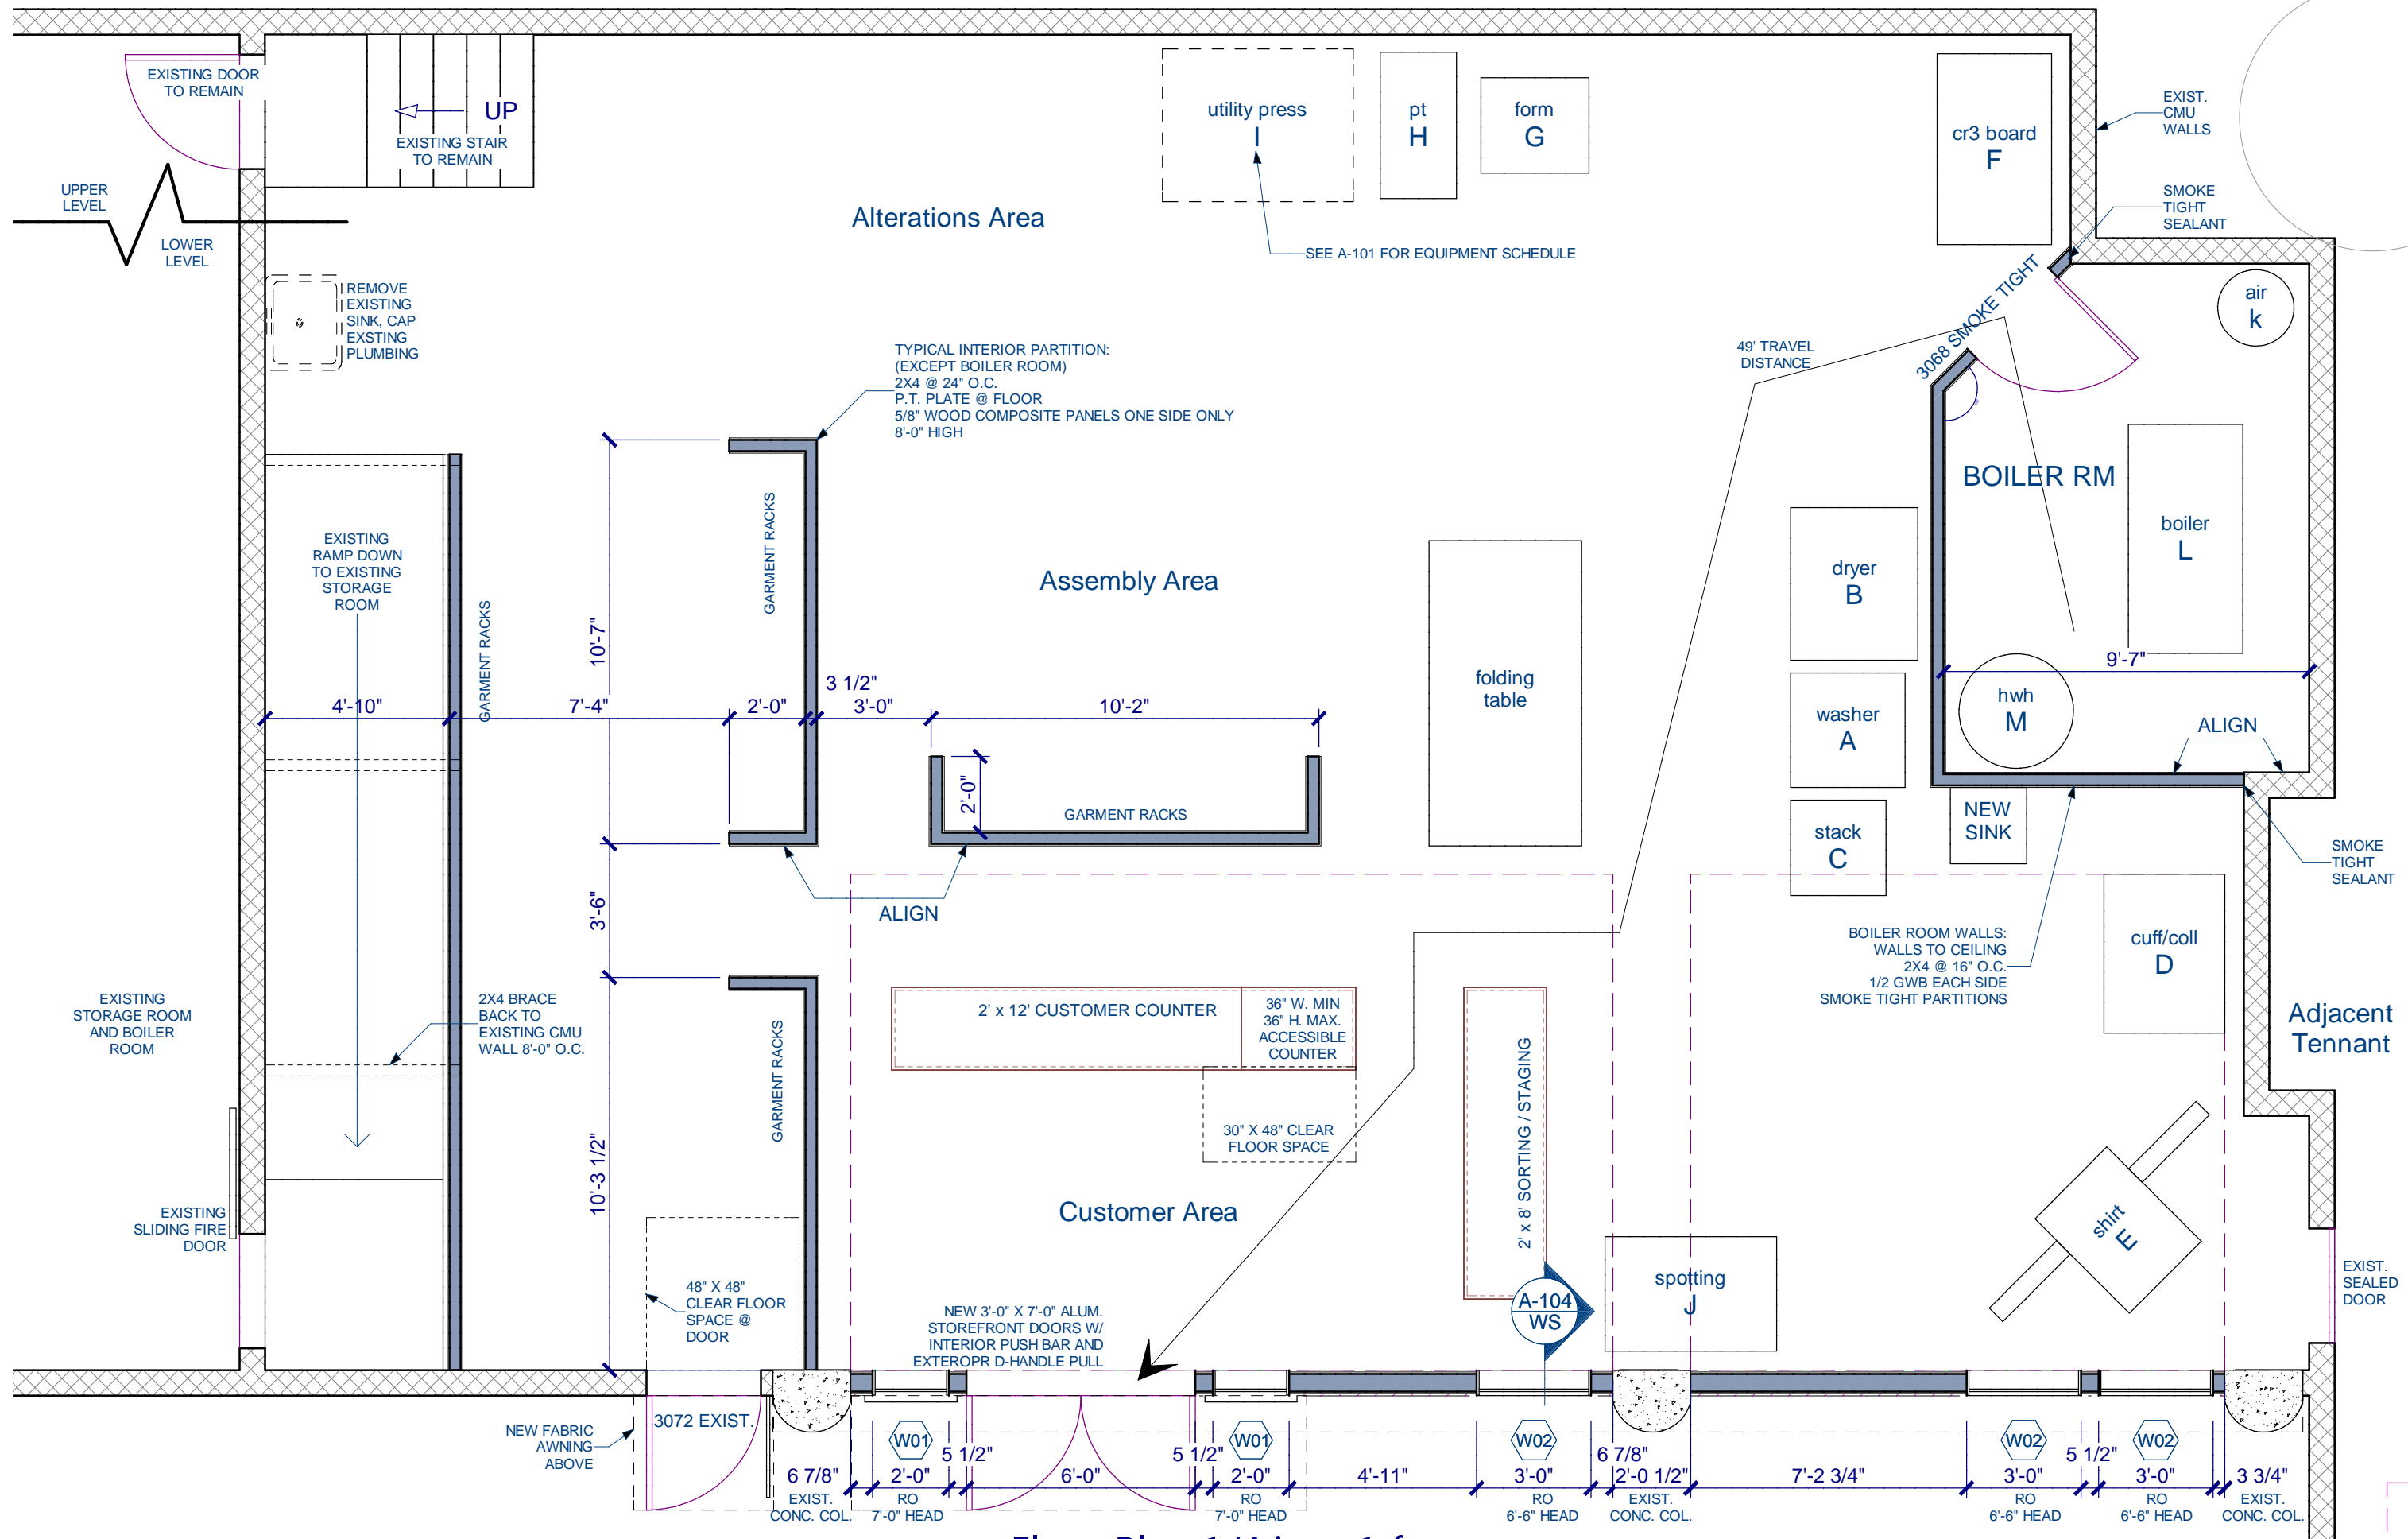

Floor Plan 1/4 in = 1 ft

© 2011 Kevin Moquin, AIA  
Maine Licensed Architect  
(207)939-0016  
kmoquin.architect@gmail.com

FLOOR PLAN  
1/4" = 1'-0"


PERMIT SET  
Revisions:

Portland's Greener Cleaner  
Storefront & Interior Fit Out  
115 Fox Street, Portland, ME


December 5 2012  
A-102  
2 of 4

WINDOW SCHEDULE											
NUMBER	QTY	FLOOR	WIDTH	HEIGHT	TOP	R/O	TEMPERED	DESCRIPTION	CODE	MANUFACTURER	COMMENTS
W01	2	1	24"	76"	84"	24"X76"	YES	FIXED GLASS	CF2476	PARADIGM	
W02	3	1	36"	36"	78"	36"X36"		AWNING	A3636	PARADIGM	
W03	2	2	36"	36"	53"	36"X36"		AWNING	A3636	PARADIGM	
W05	5	2	36"	48"	53"	36"X48"		SNGL CASEMENT-HR	C3648	PARADIGM	
W06	1	2	48"	36"	53"	48"X36"		FIXED GLASS	CF4836	PARADIGM	
W07	1	2	48"	48"	53"	48"X48"		FIXED GLASS	CF4848	PARADIGM	

PARADIGM WINDOW NOTES  
CASEMENT, AWNING, AND FIXED UNITS AS SCHEDULED, COLOR: EVEREST, STANDARD LOW-E GLAZING, U VALUE = .30, POLE OPERATOR FOR UPPER UNITS

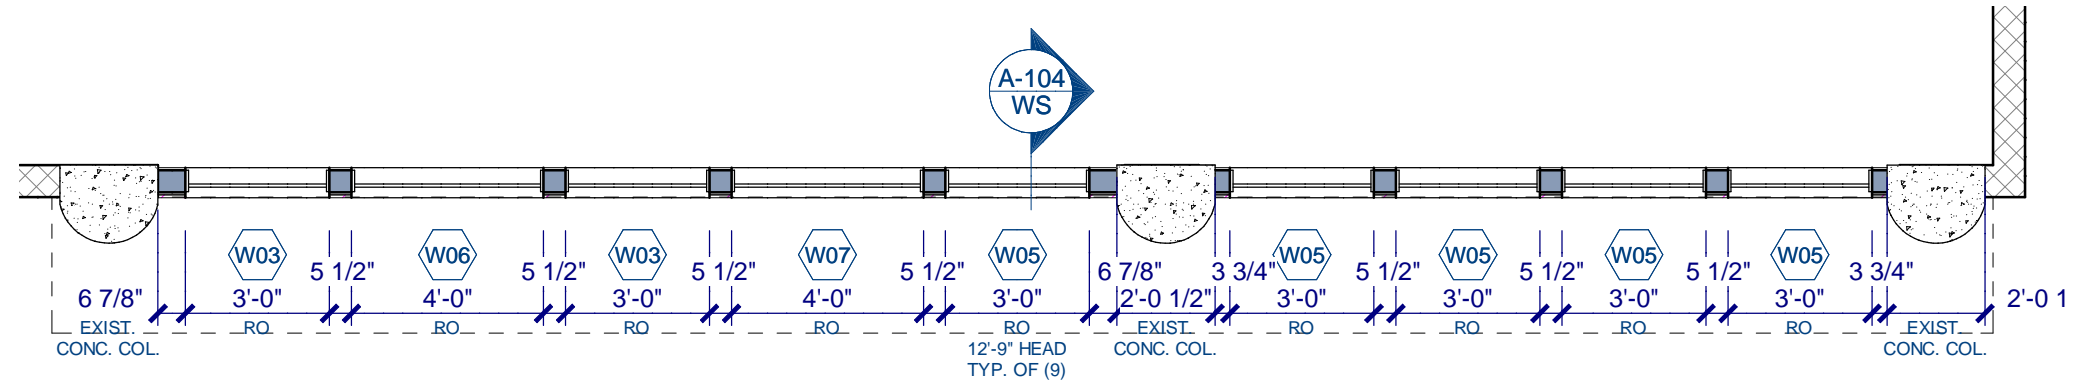

Upper Windows Plan 1/4 in = 1 ft

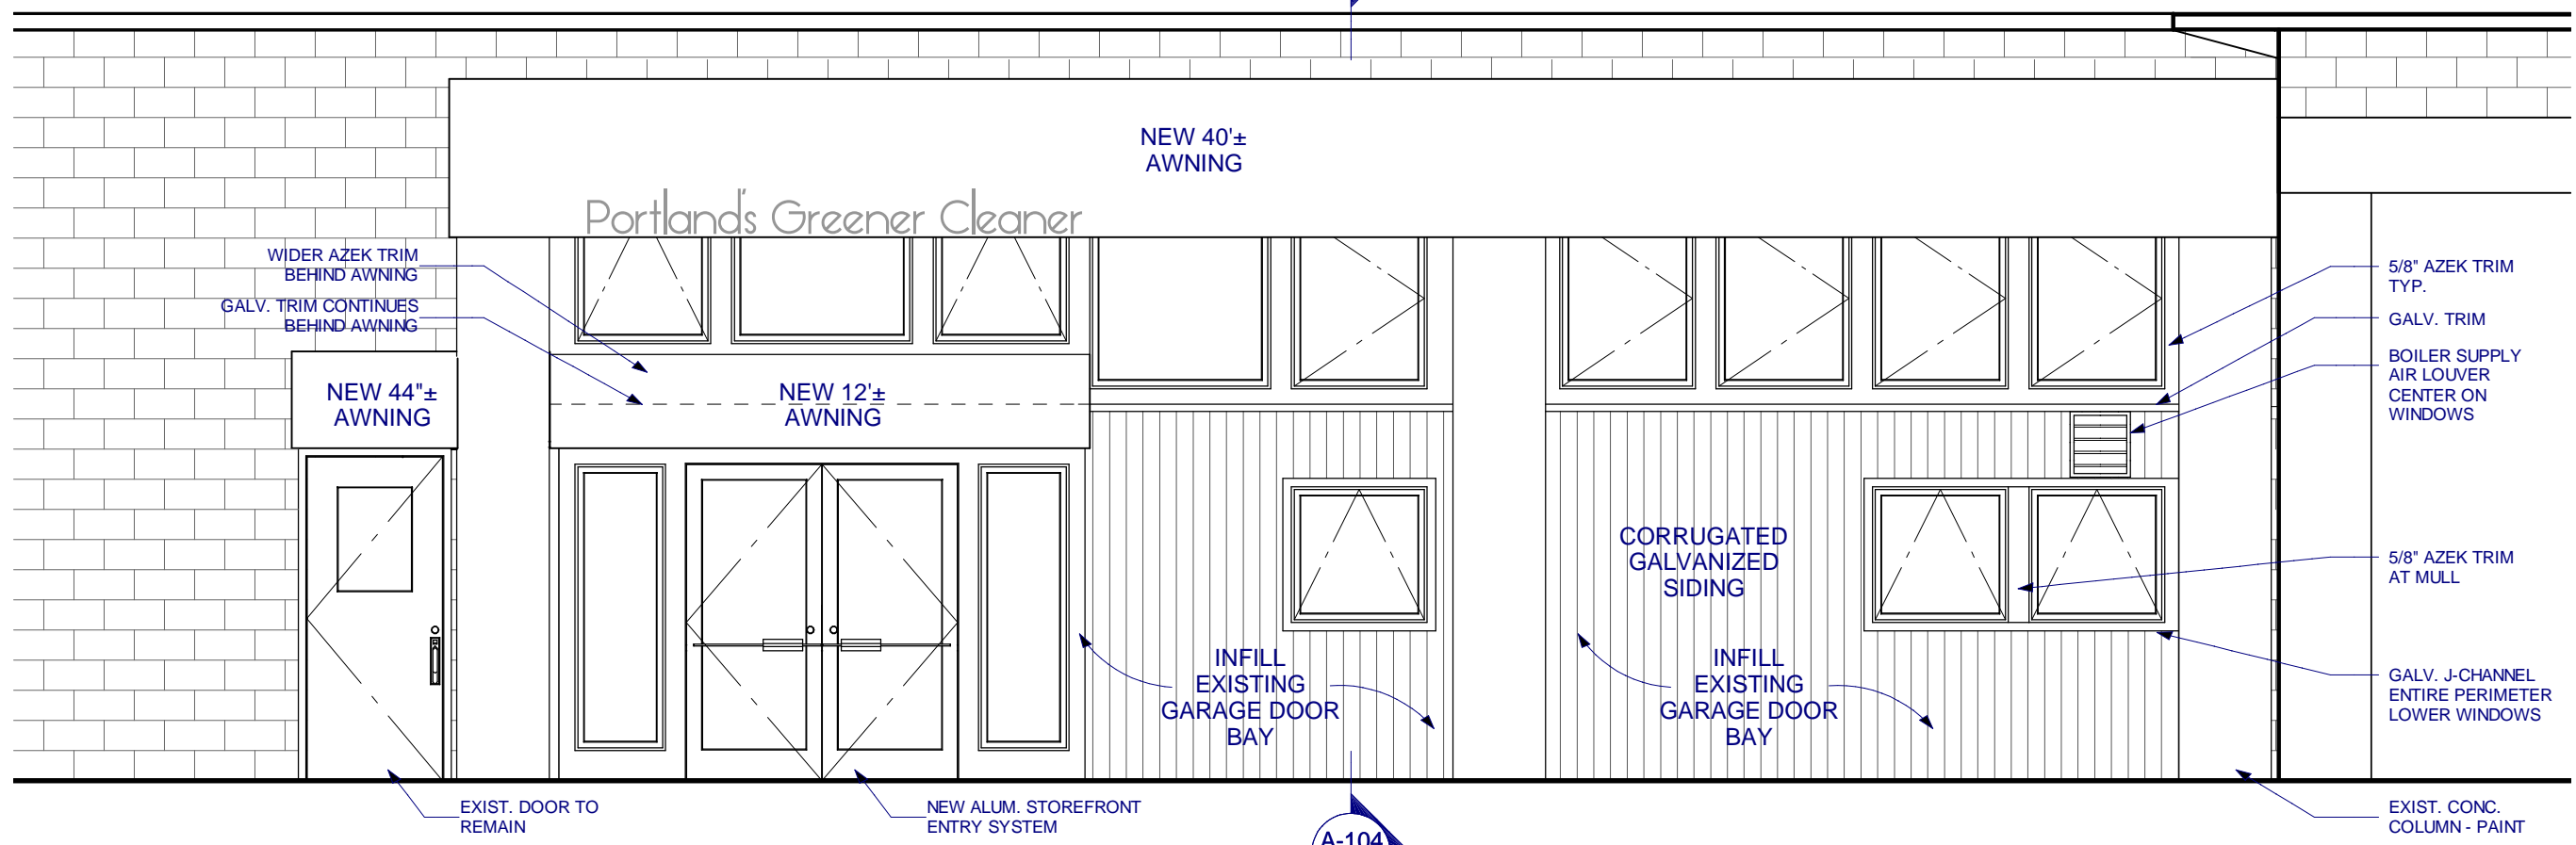

Elevation 1/4 in = 1 ft

© 2011 Kevin Moquin, AIA  
Maine Licensed Architect  
(207)939-0016  
kmoquin.architect@gmail.com

ELEVATION & SCHEDULES  
1/4" = 1'-0"

PERMIT SET  
Revisions:

Portland's Greener Cleaner  
Storefront & Interior Fit Out  
115 Fox Street, Portland, ME

December 5 2012

A-103  
3 of 4

