


Rising Tide Brewing Company
 103 Fox Street, Portland ME 04101 * 207-370-2337

Brewery Plan—Clarification, Ground Level Overview

Plan showing basic location of brewery equipment, doorways, and existing partitions.

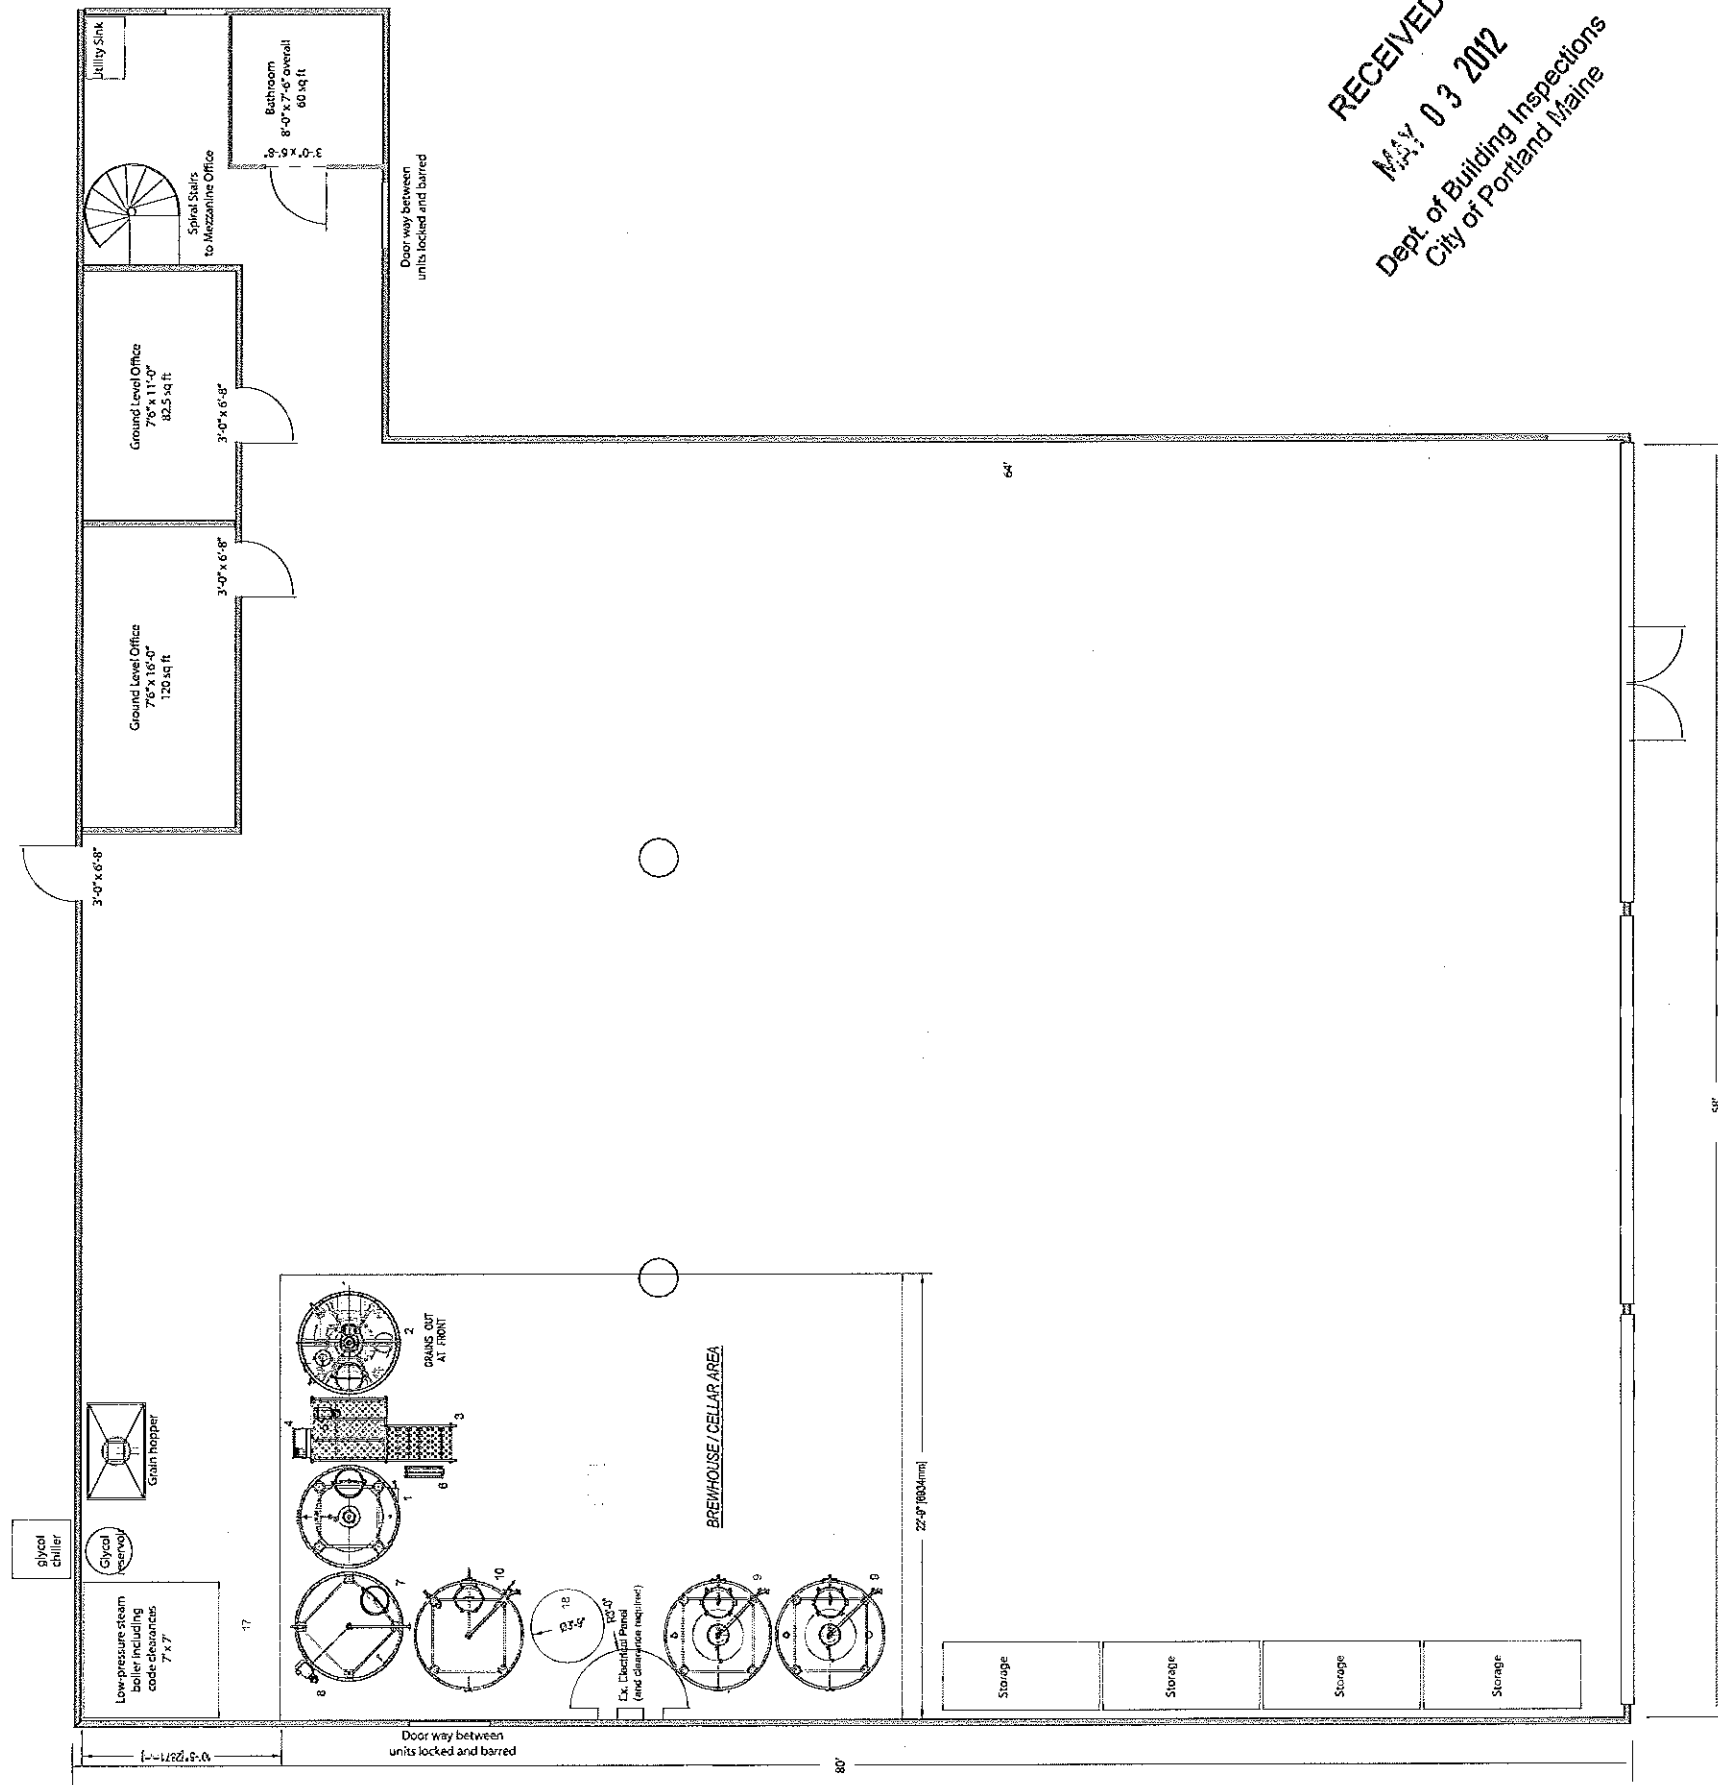


Rising Tide Brewing Company
103 Fox Street, Portland ME 04101 * 207-370-2337

Brewery Plan—Clarification, Mezzanine Level, Overview

Plan showing basic location of brewery equipment, doorways, and existing partitions.

~ 258 sqft
Mezz. not open dk
Sec. 5054 (1)

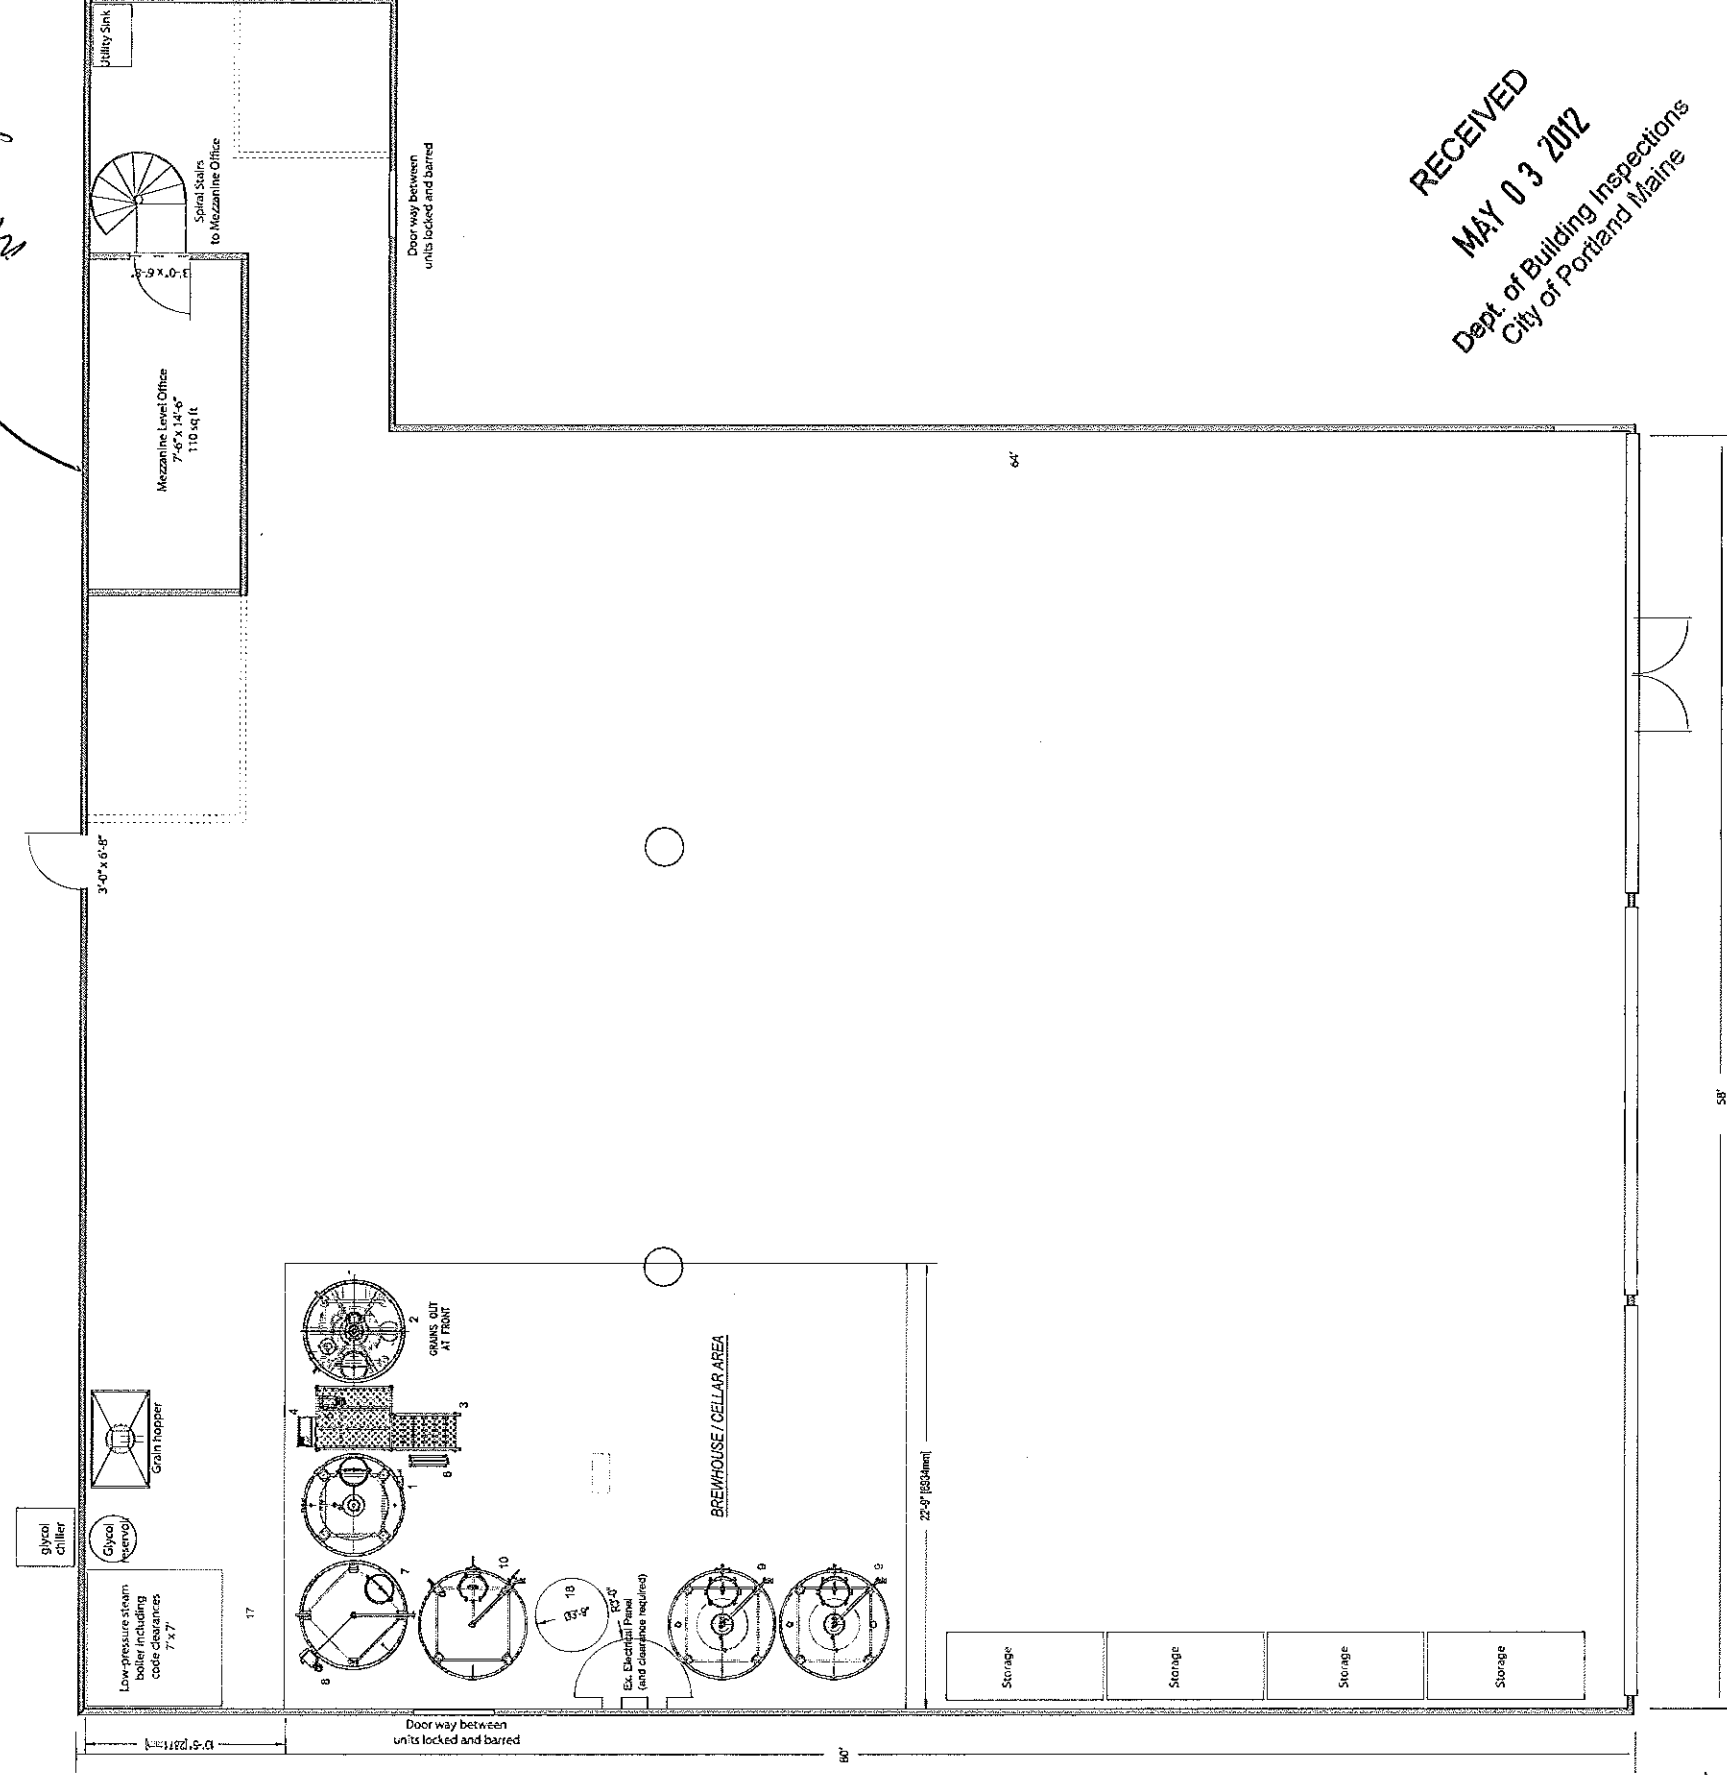

RECEIVED
MAY 03 2012
Dept. of Building Inspections
City of Portland Maine