


NORTH BOYD STREET

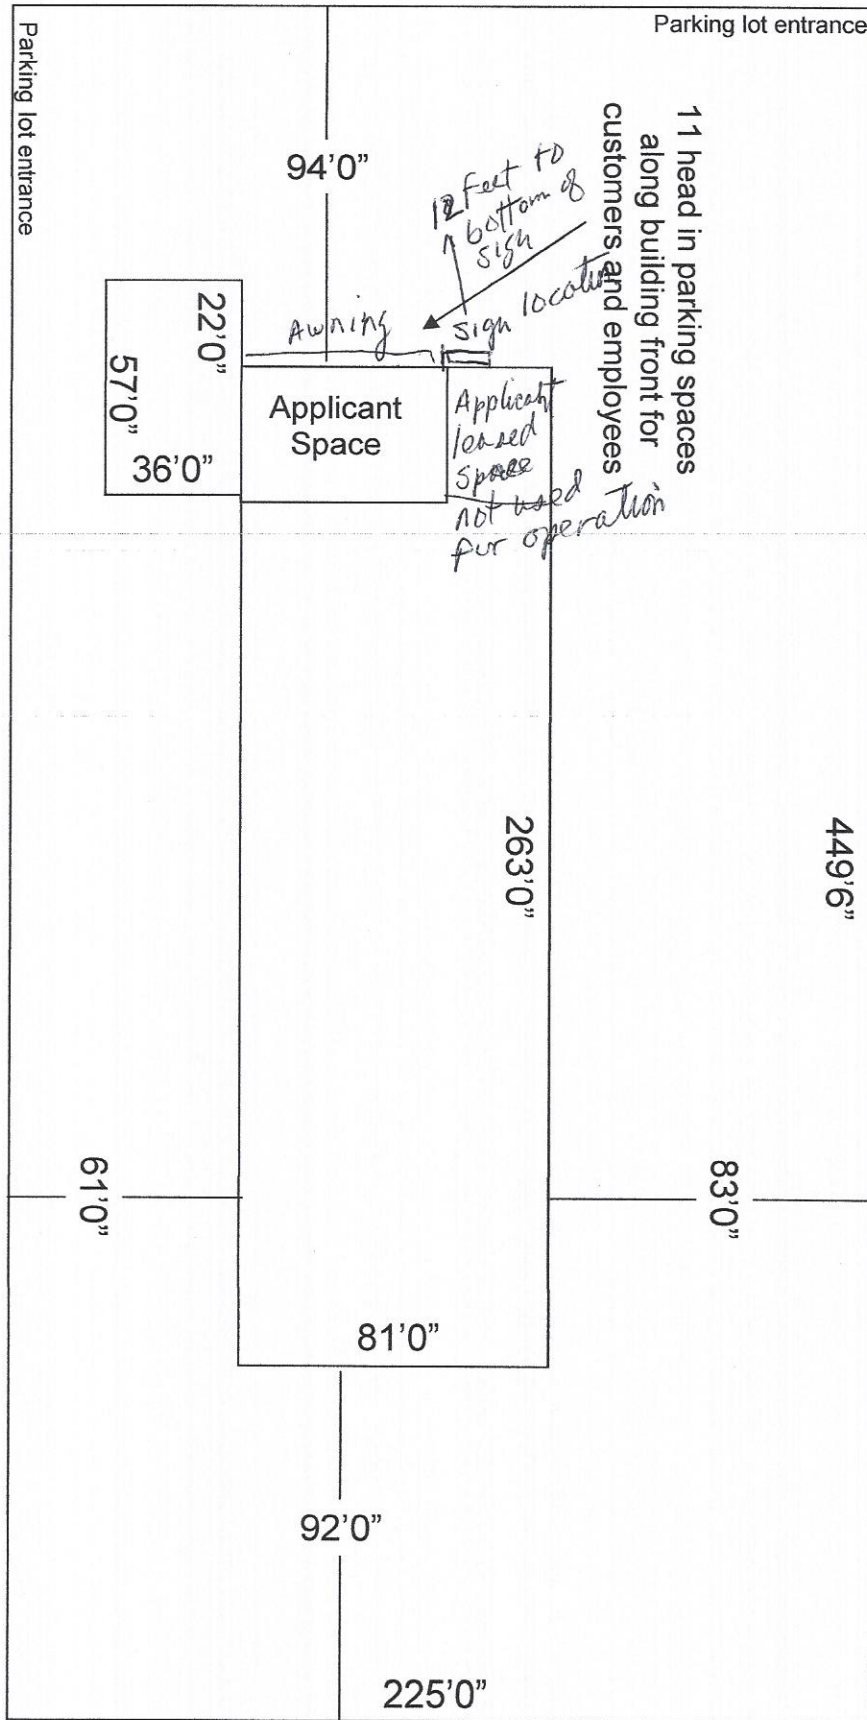

Awning Permit Application
Enviromat, LLC, dba Portland's Greener Cleaner
Plot Plan for 115 Fox Street

FOX STREET

DIAMOND STREET