


Rising Tide Brewing Company
115 and 103 Fox Street, Portland ME 04101 * 207-370-2337

Building Layout

This plan shows the overall layout of the building containing the demised premises of Rising Tide Brewing Company. Rising Tide's demised spaces are not accessible via any of the adjacent spaces and are completely secured from them.

Unnamed Alley Way

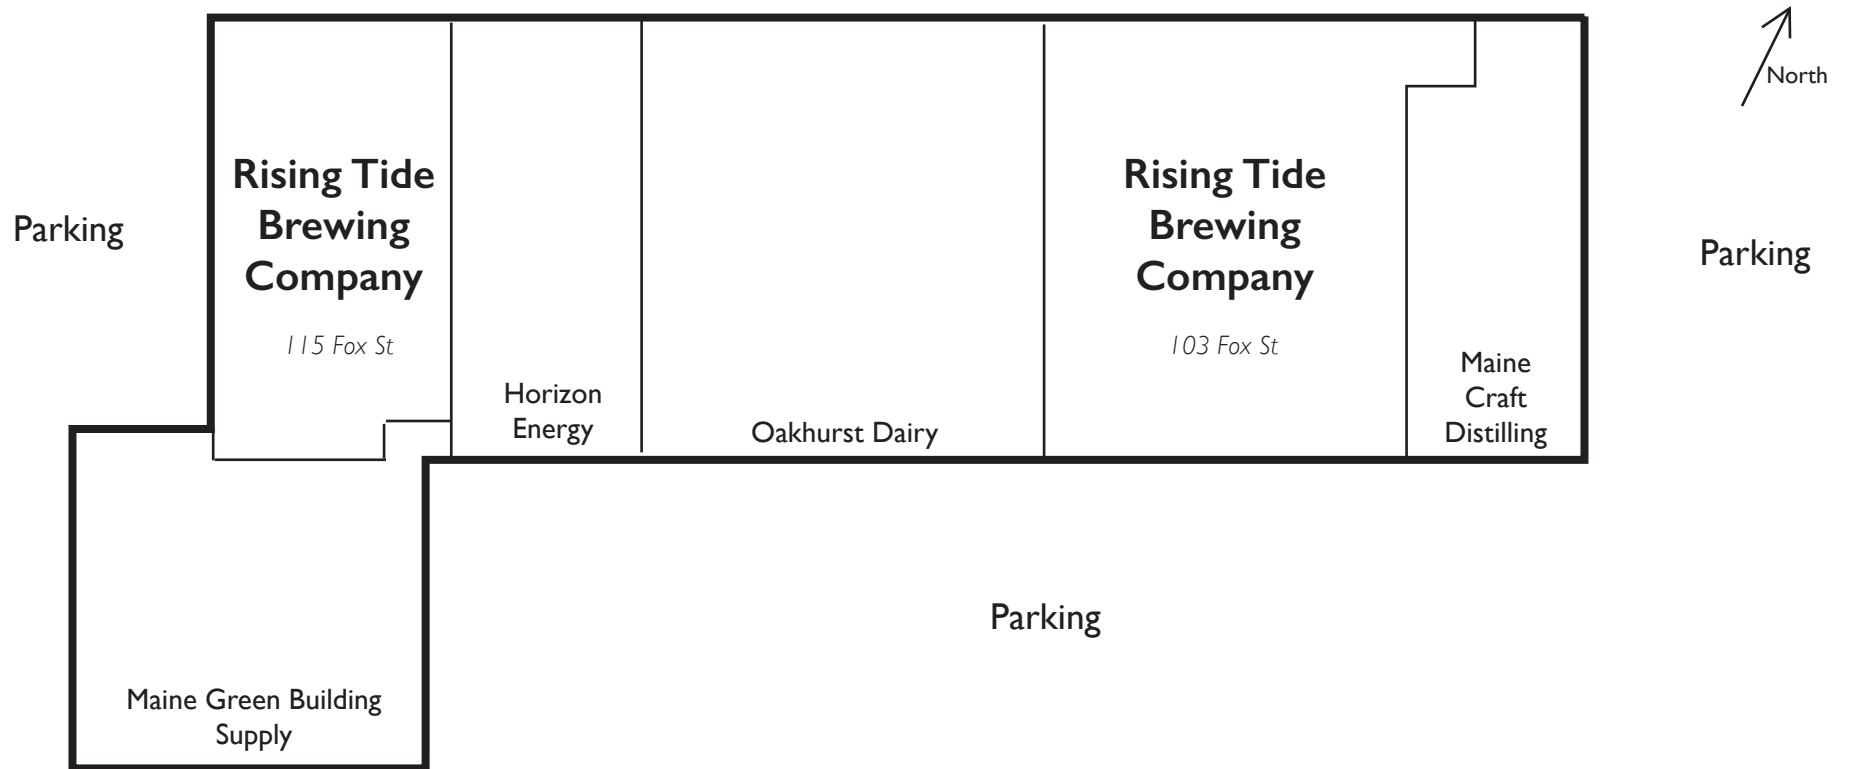

Fox Street
