

© 2017 RYAN SENATORE ARCHITECTURE

RISING TIDE BREWING - EXPANSION
103 FOX STREET
PORTLAND, MAINE 04101



RYAN SENATORE ARCHITECTURE
565 CONGRESS STREET
PORTLAND, MAINE 04101
207-650-6414
senatorearchitecture.com

CONSULTANTS:

REVISIONS:

DATE: MAY 12, 2017

PROJECT No. 1718


DRAWN BY: JPF

CHECKED BY: RJS


SCALE: AS NOTED

SHEET TITLE:
INTERIOR ELEVATIONS


A4-0

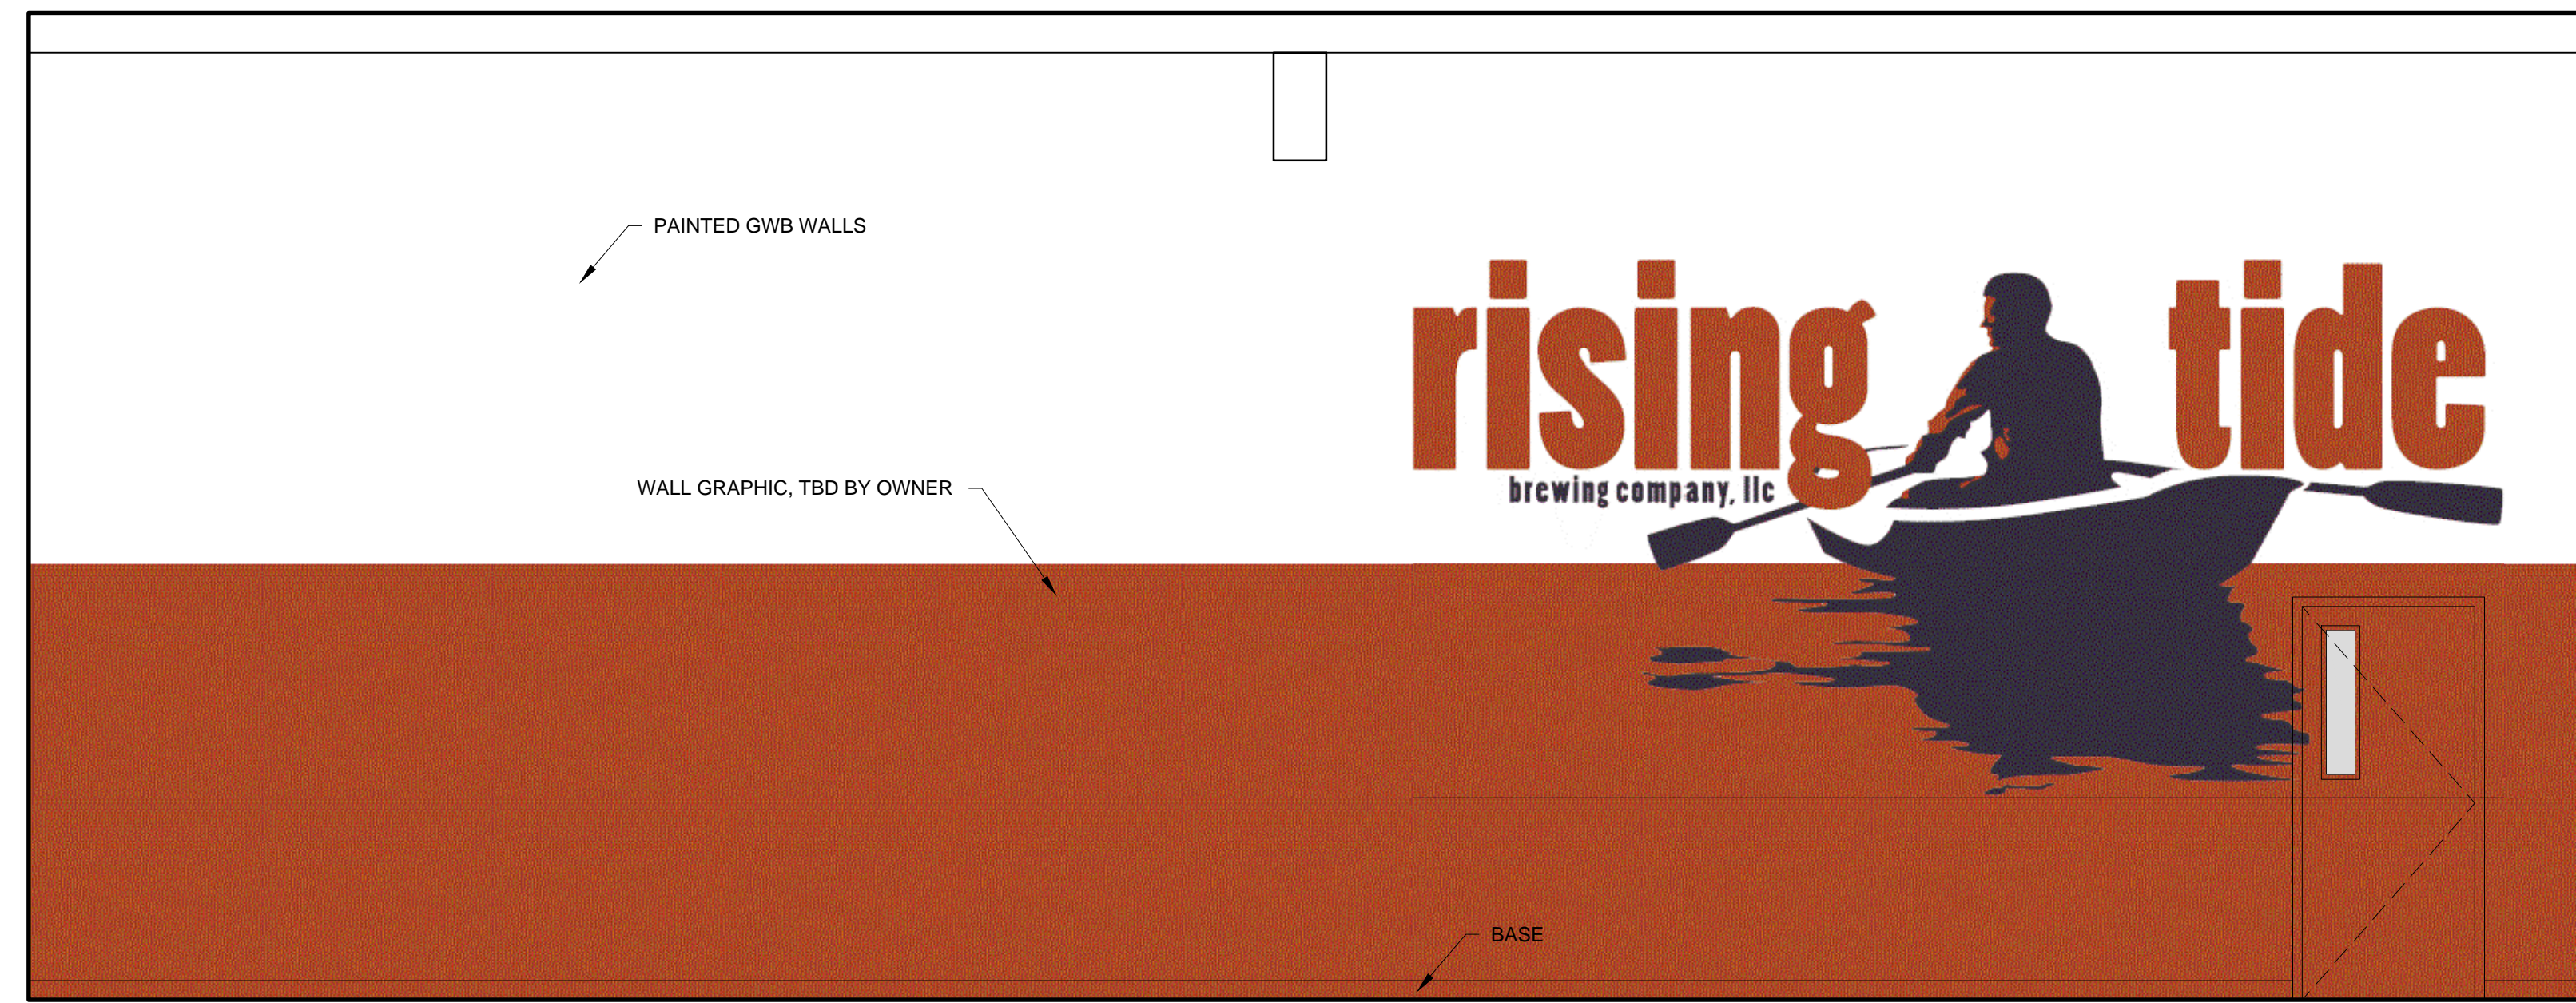


A

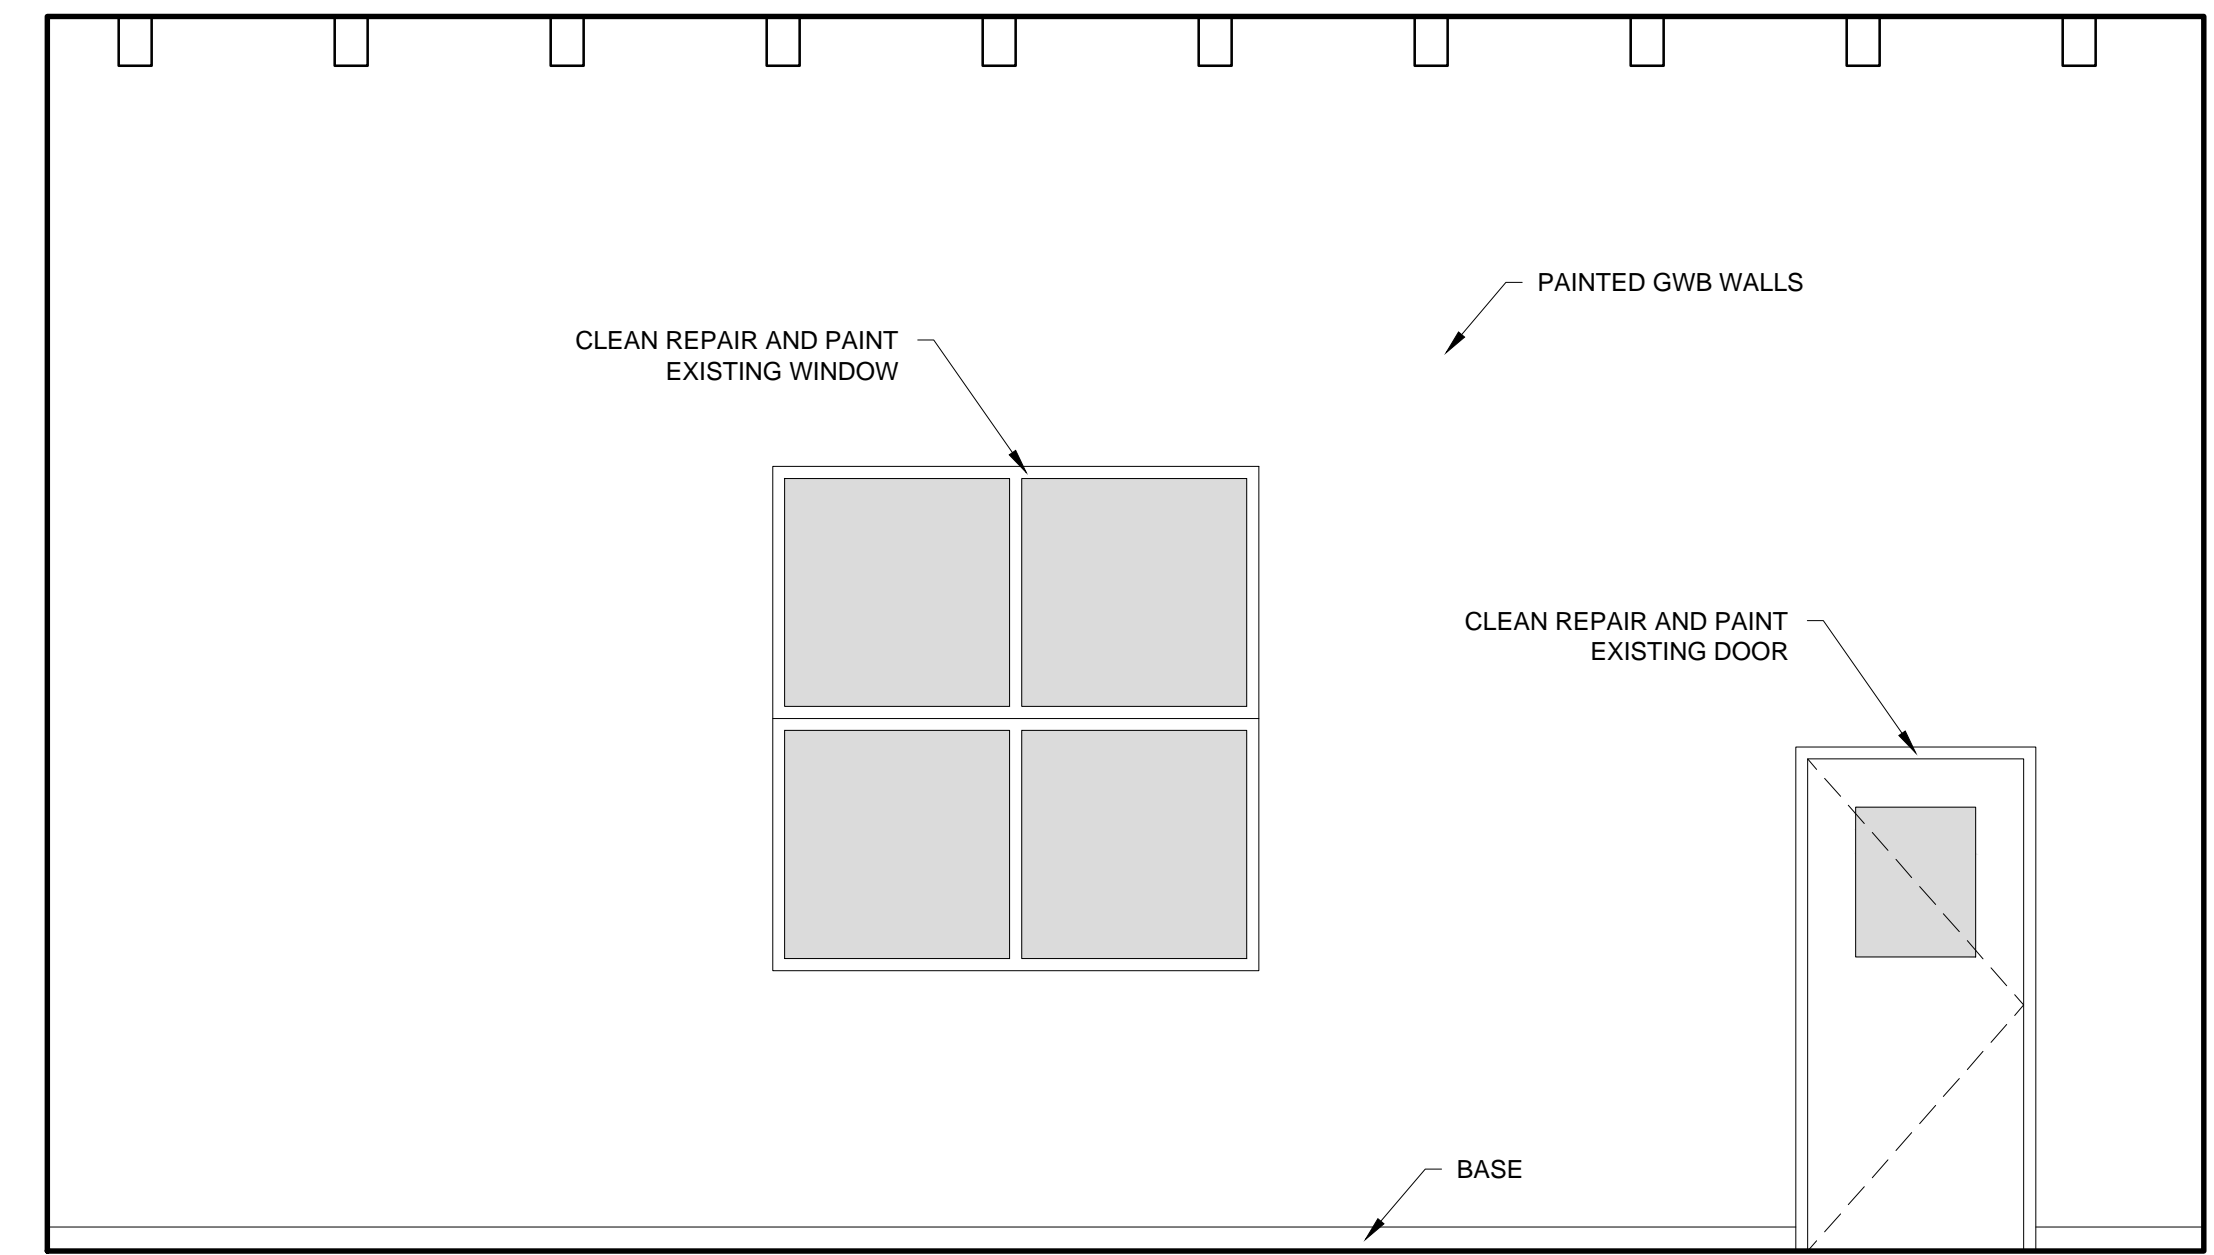

B

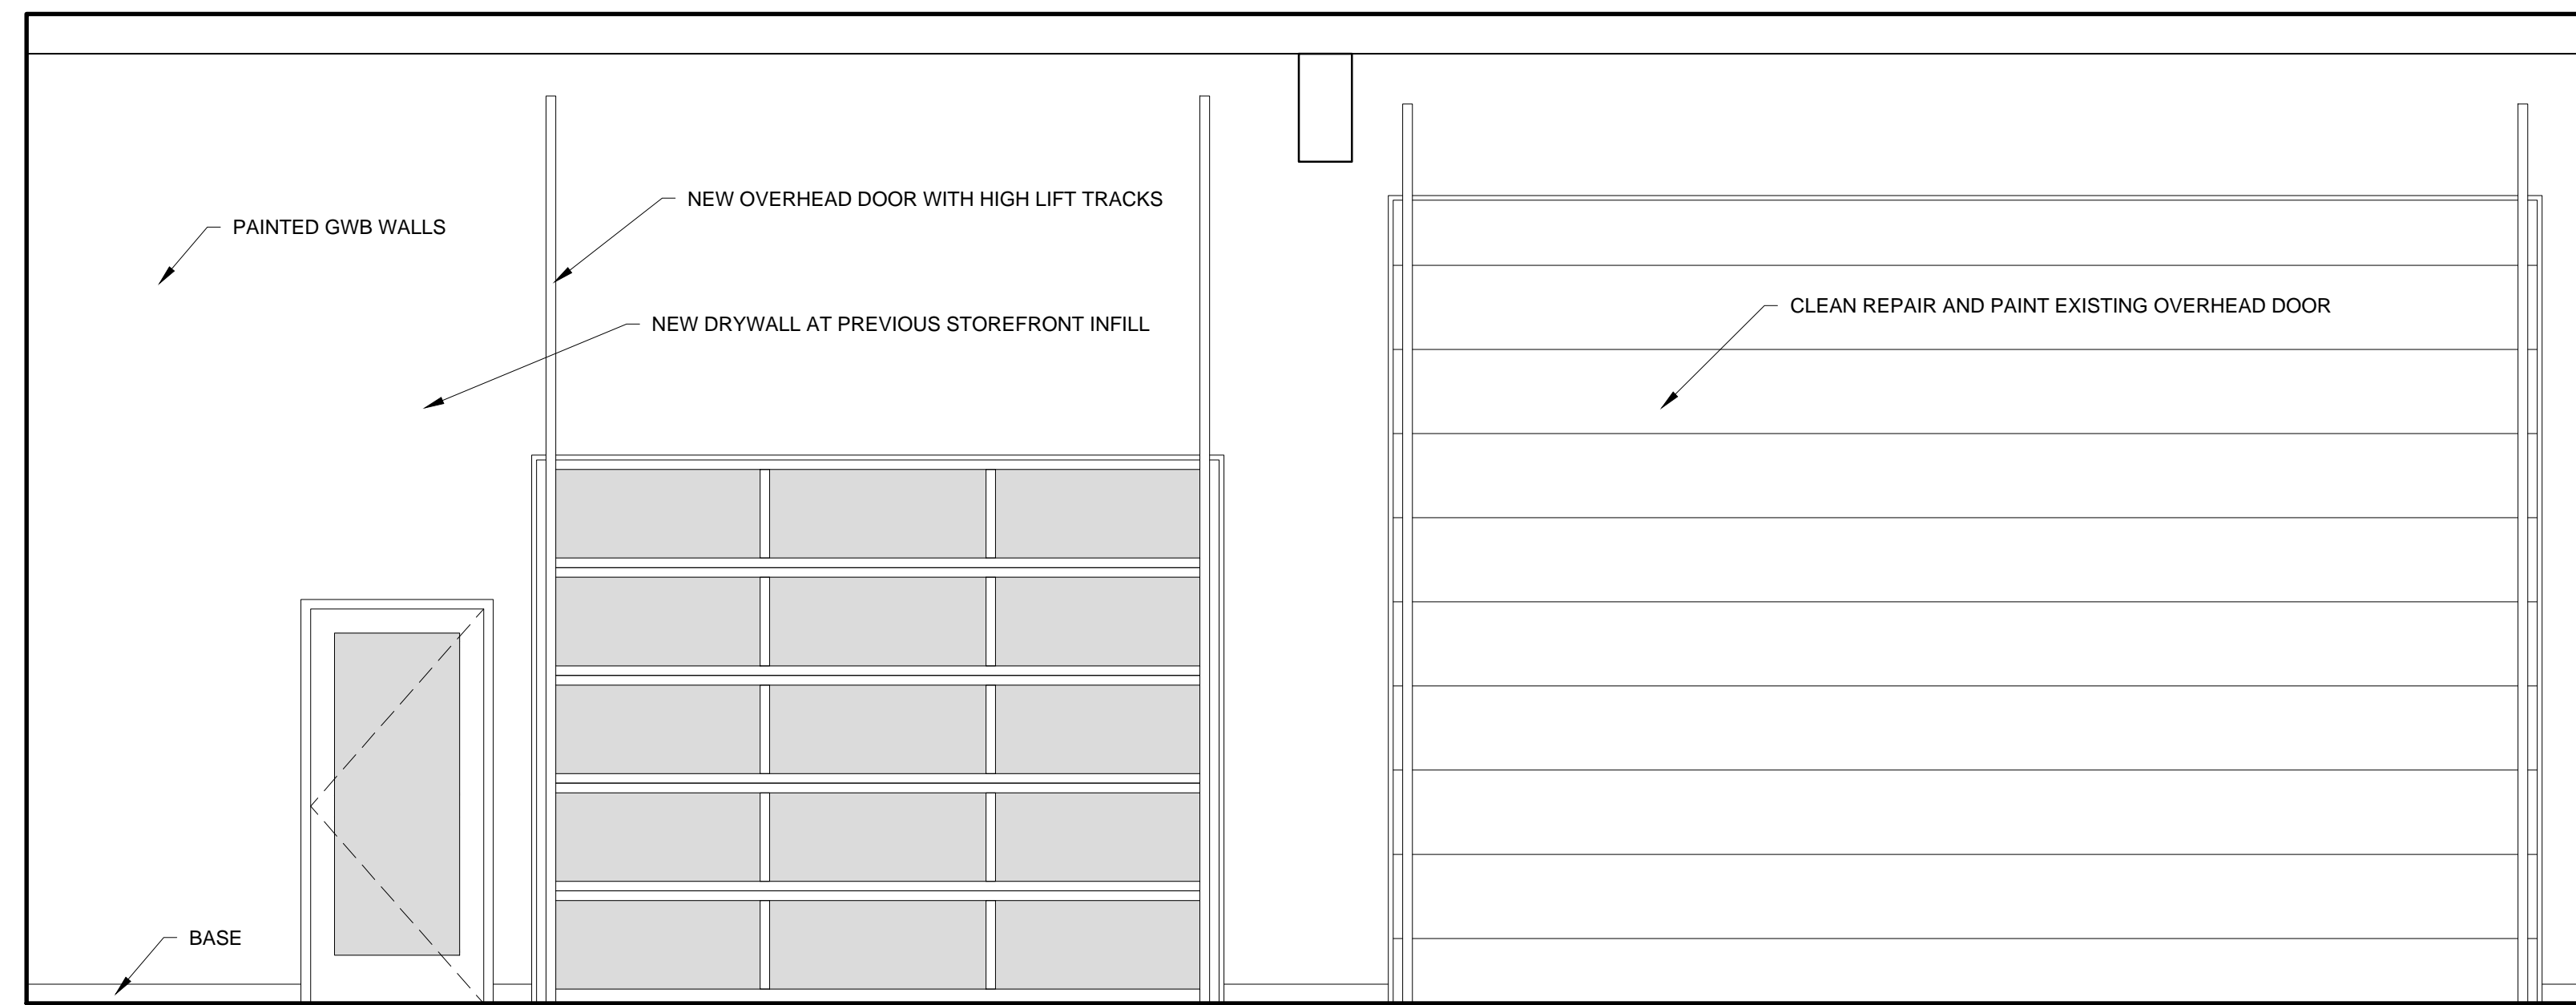

C

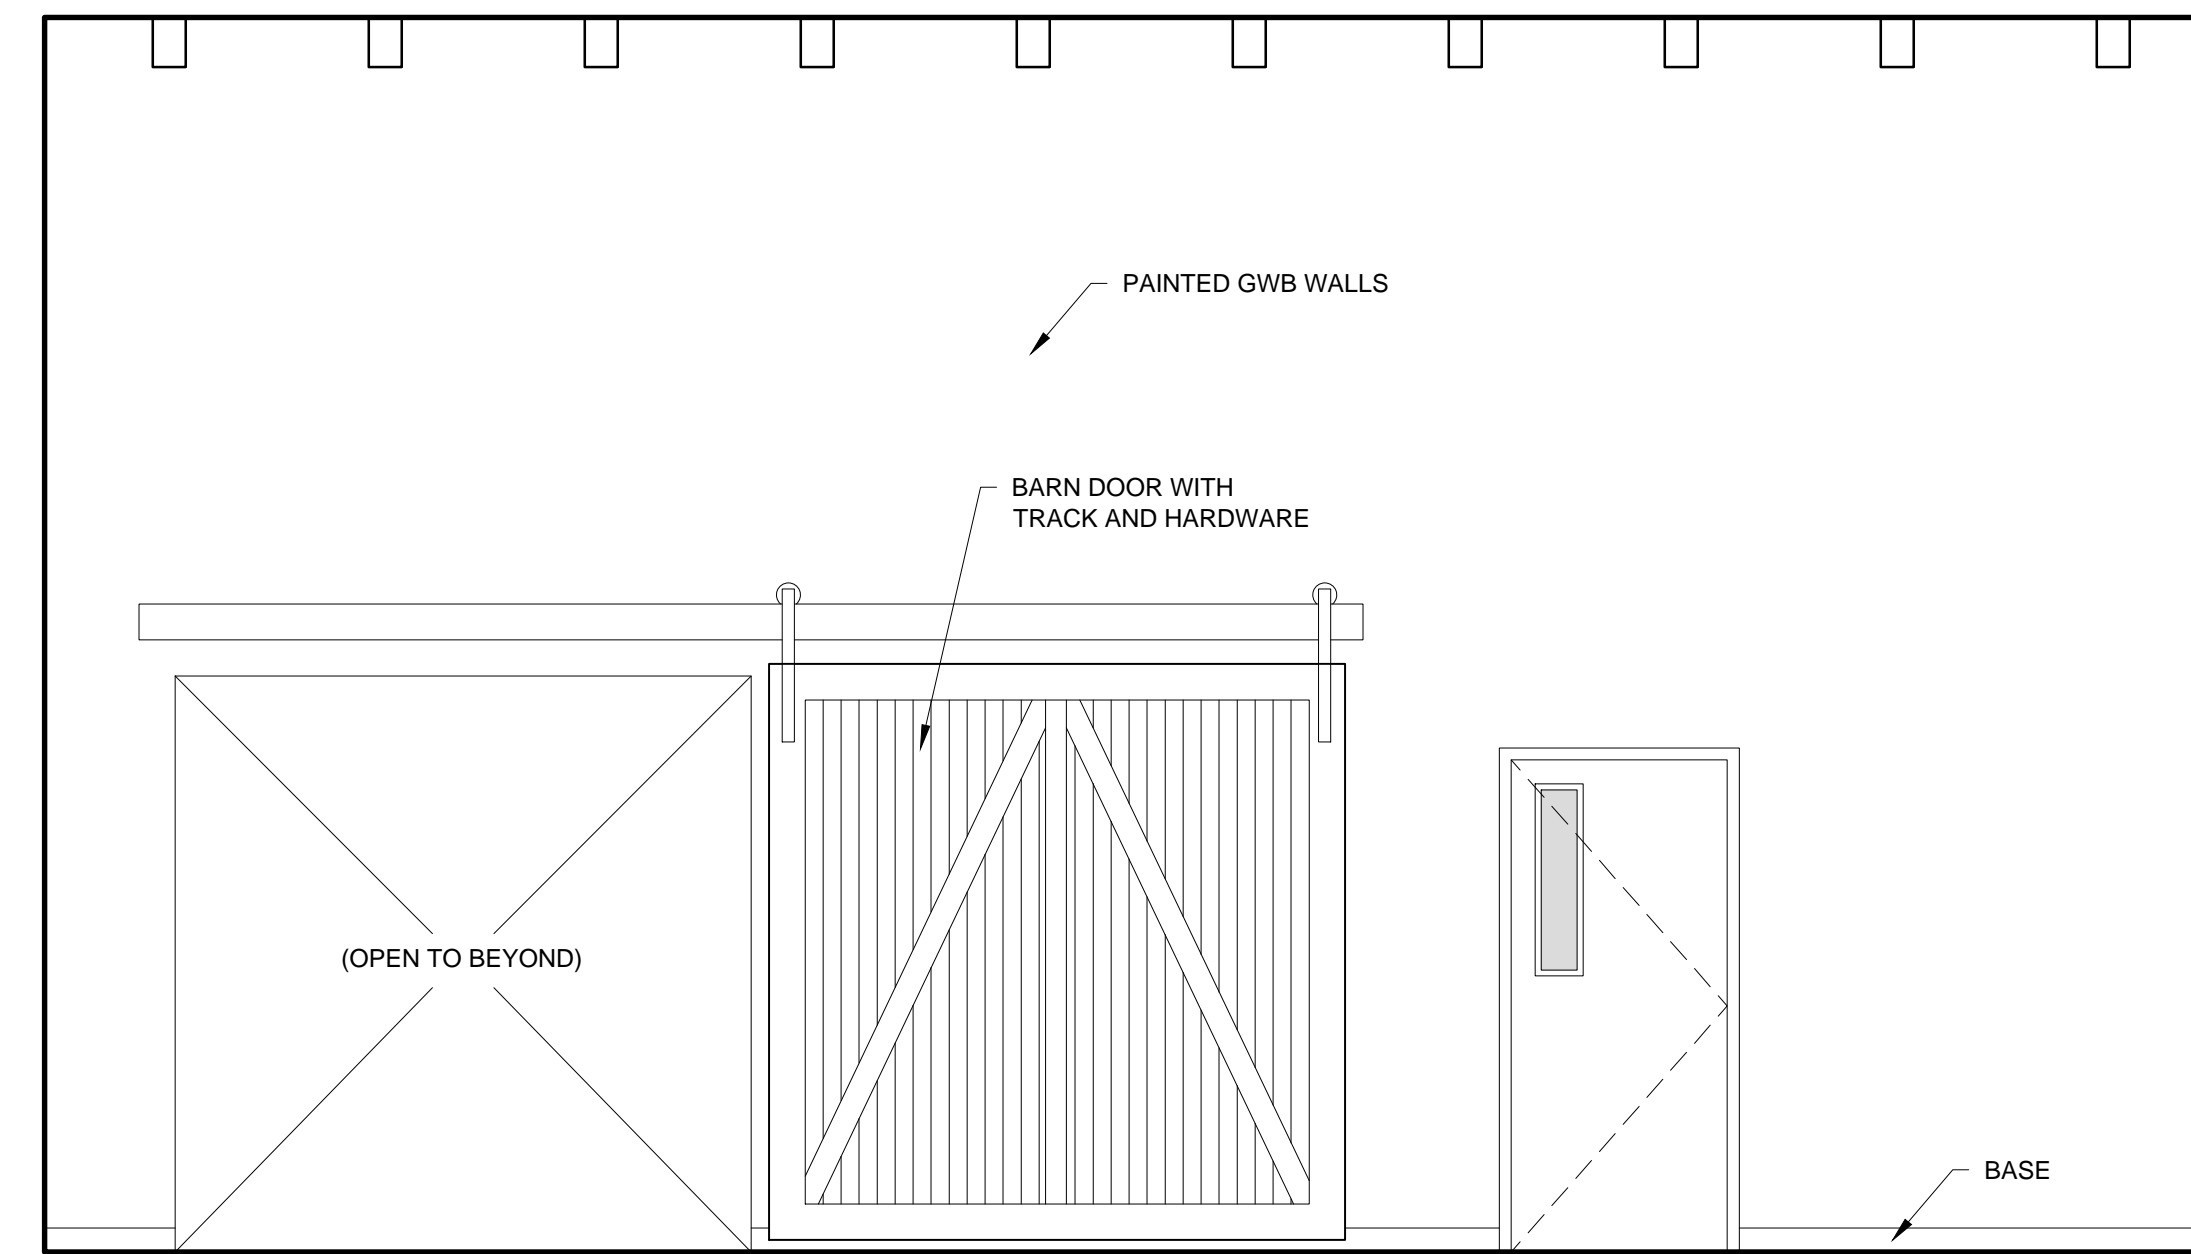

D

1 EXPANDED TASTING ROOM INTERIOR ELEVATION
3/8" = 1'-0"