

© 2017 RYAN SENATORE ARCHITECTURE

RISING TIDE BREWING - EXPANSION
 103 FOX STREET
 PORTLAND, MAINE 04101



RYAN SENATORE ARCHITECTURE
 565 CONGRESS STREET
 PORTLAND, MAINE 04101
 207-650-8414
 senatorearchitecture.com

CONSULTANTS:

REVISIONS:

DATE: MAY 12, 2017

PROJECT No. 1718


DRAWN BY: JPF

CHECKED BY: RJS


SCALE: AS NOTED

SHEET TITLE:
INTERIOR ELEVATIONS

A4-1

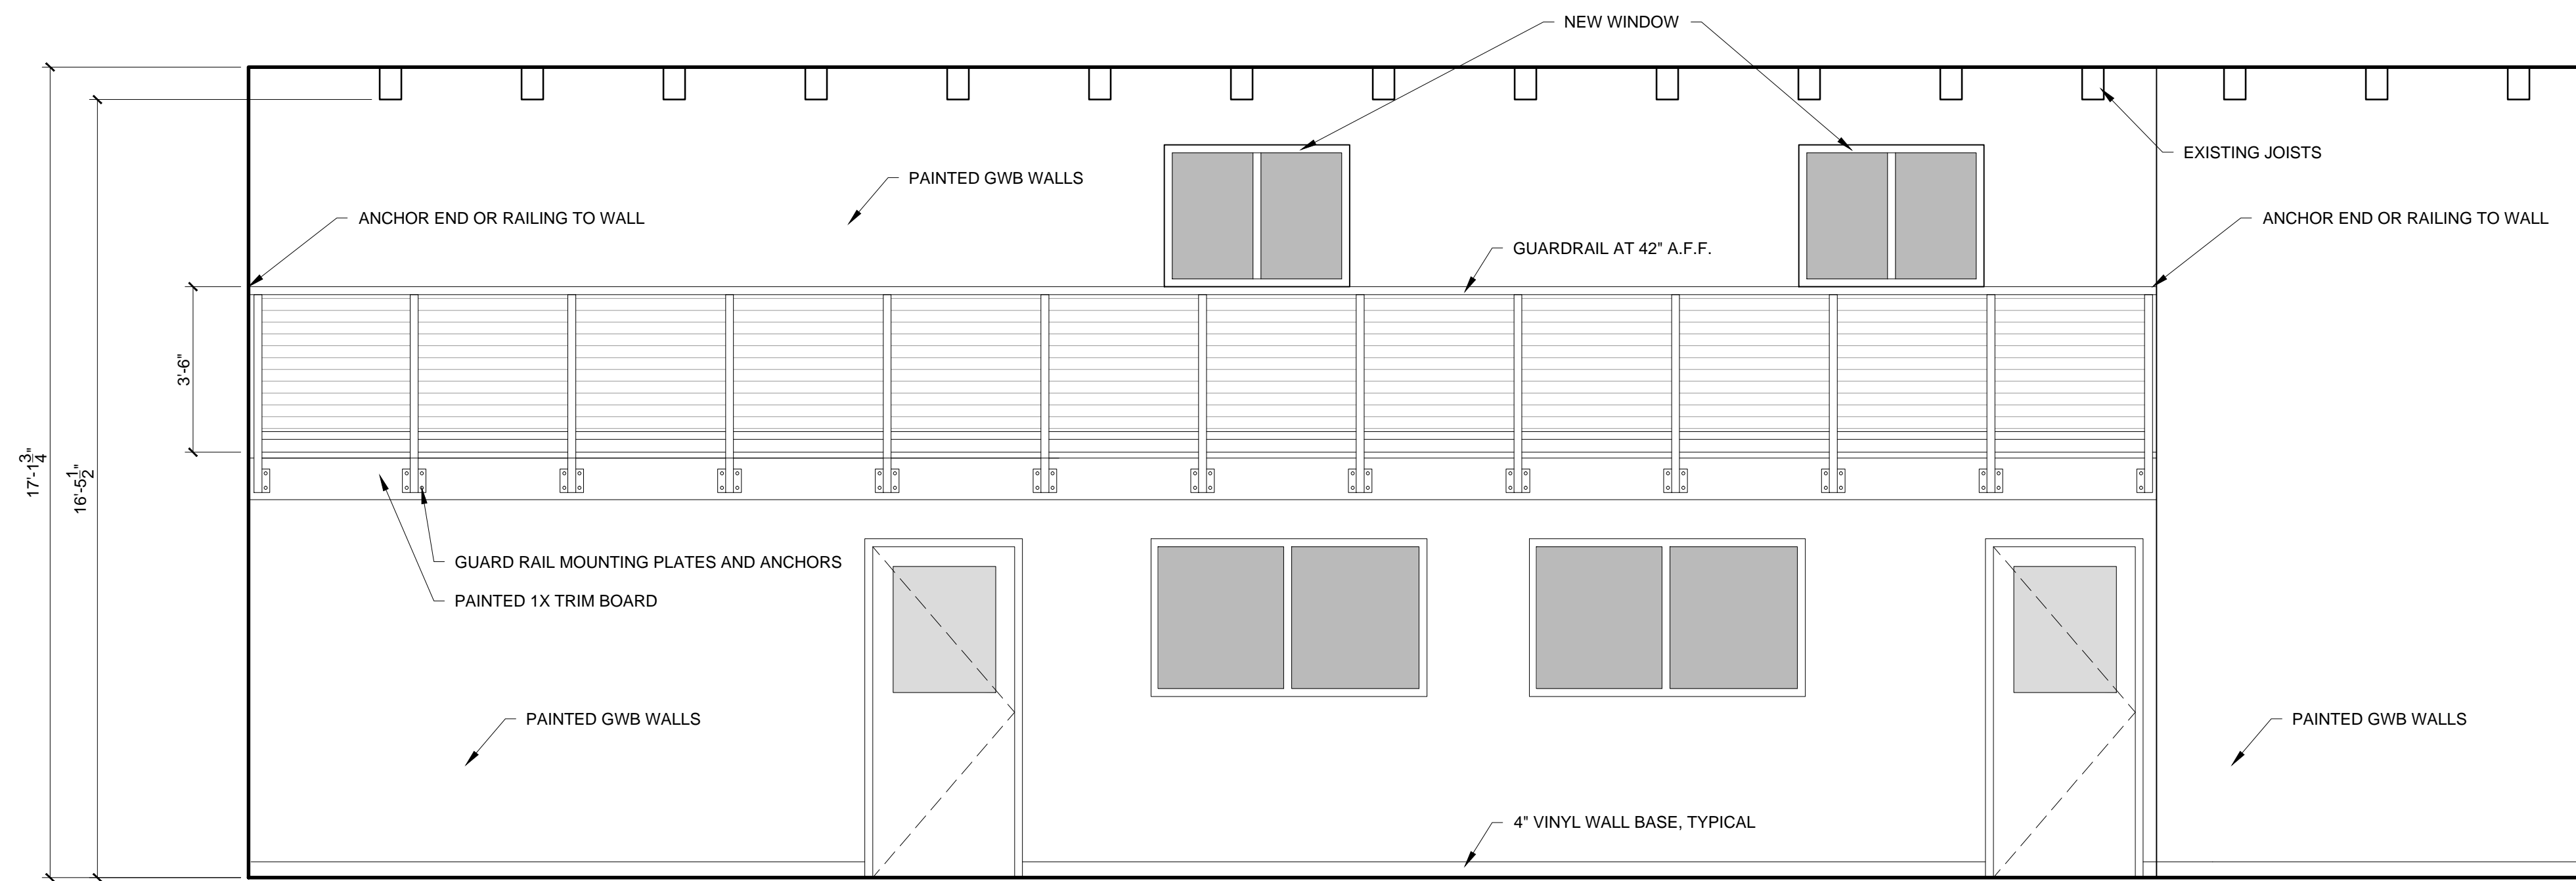

1 MEZZANINE AND OFFICE AREA INTERIOR ELEVATION
 3/8" = 1'-0"

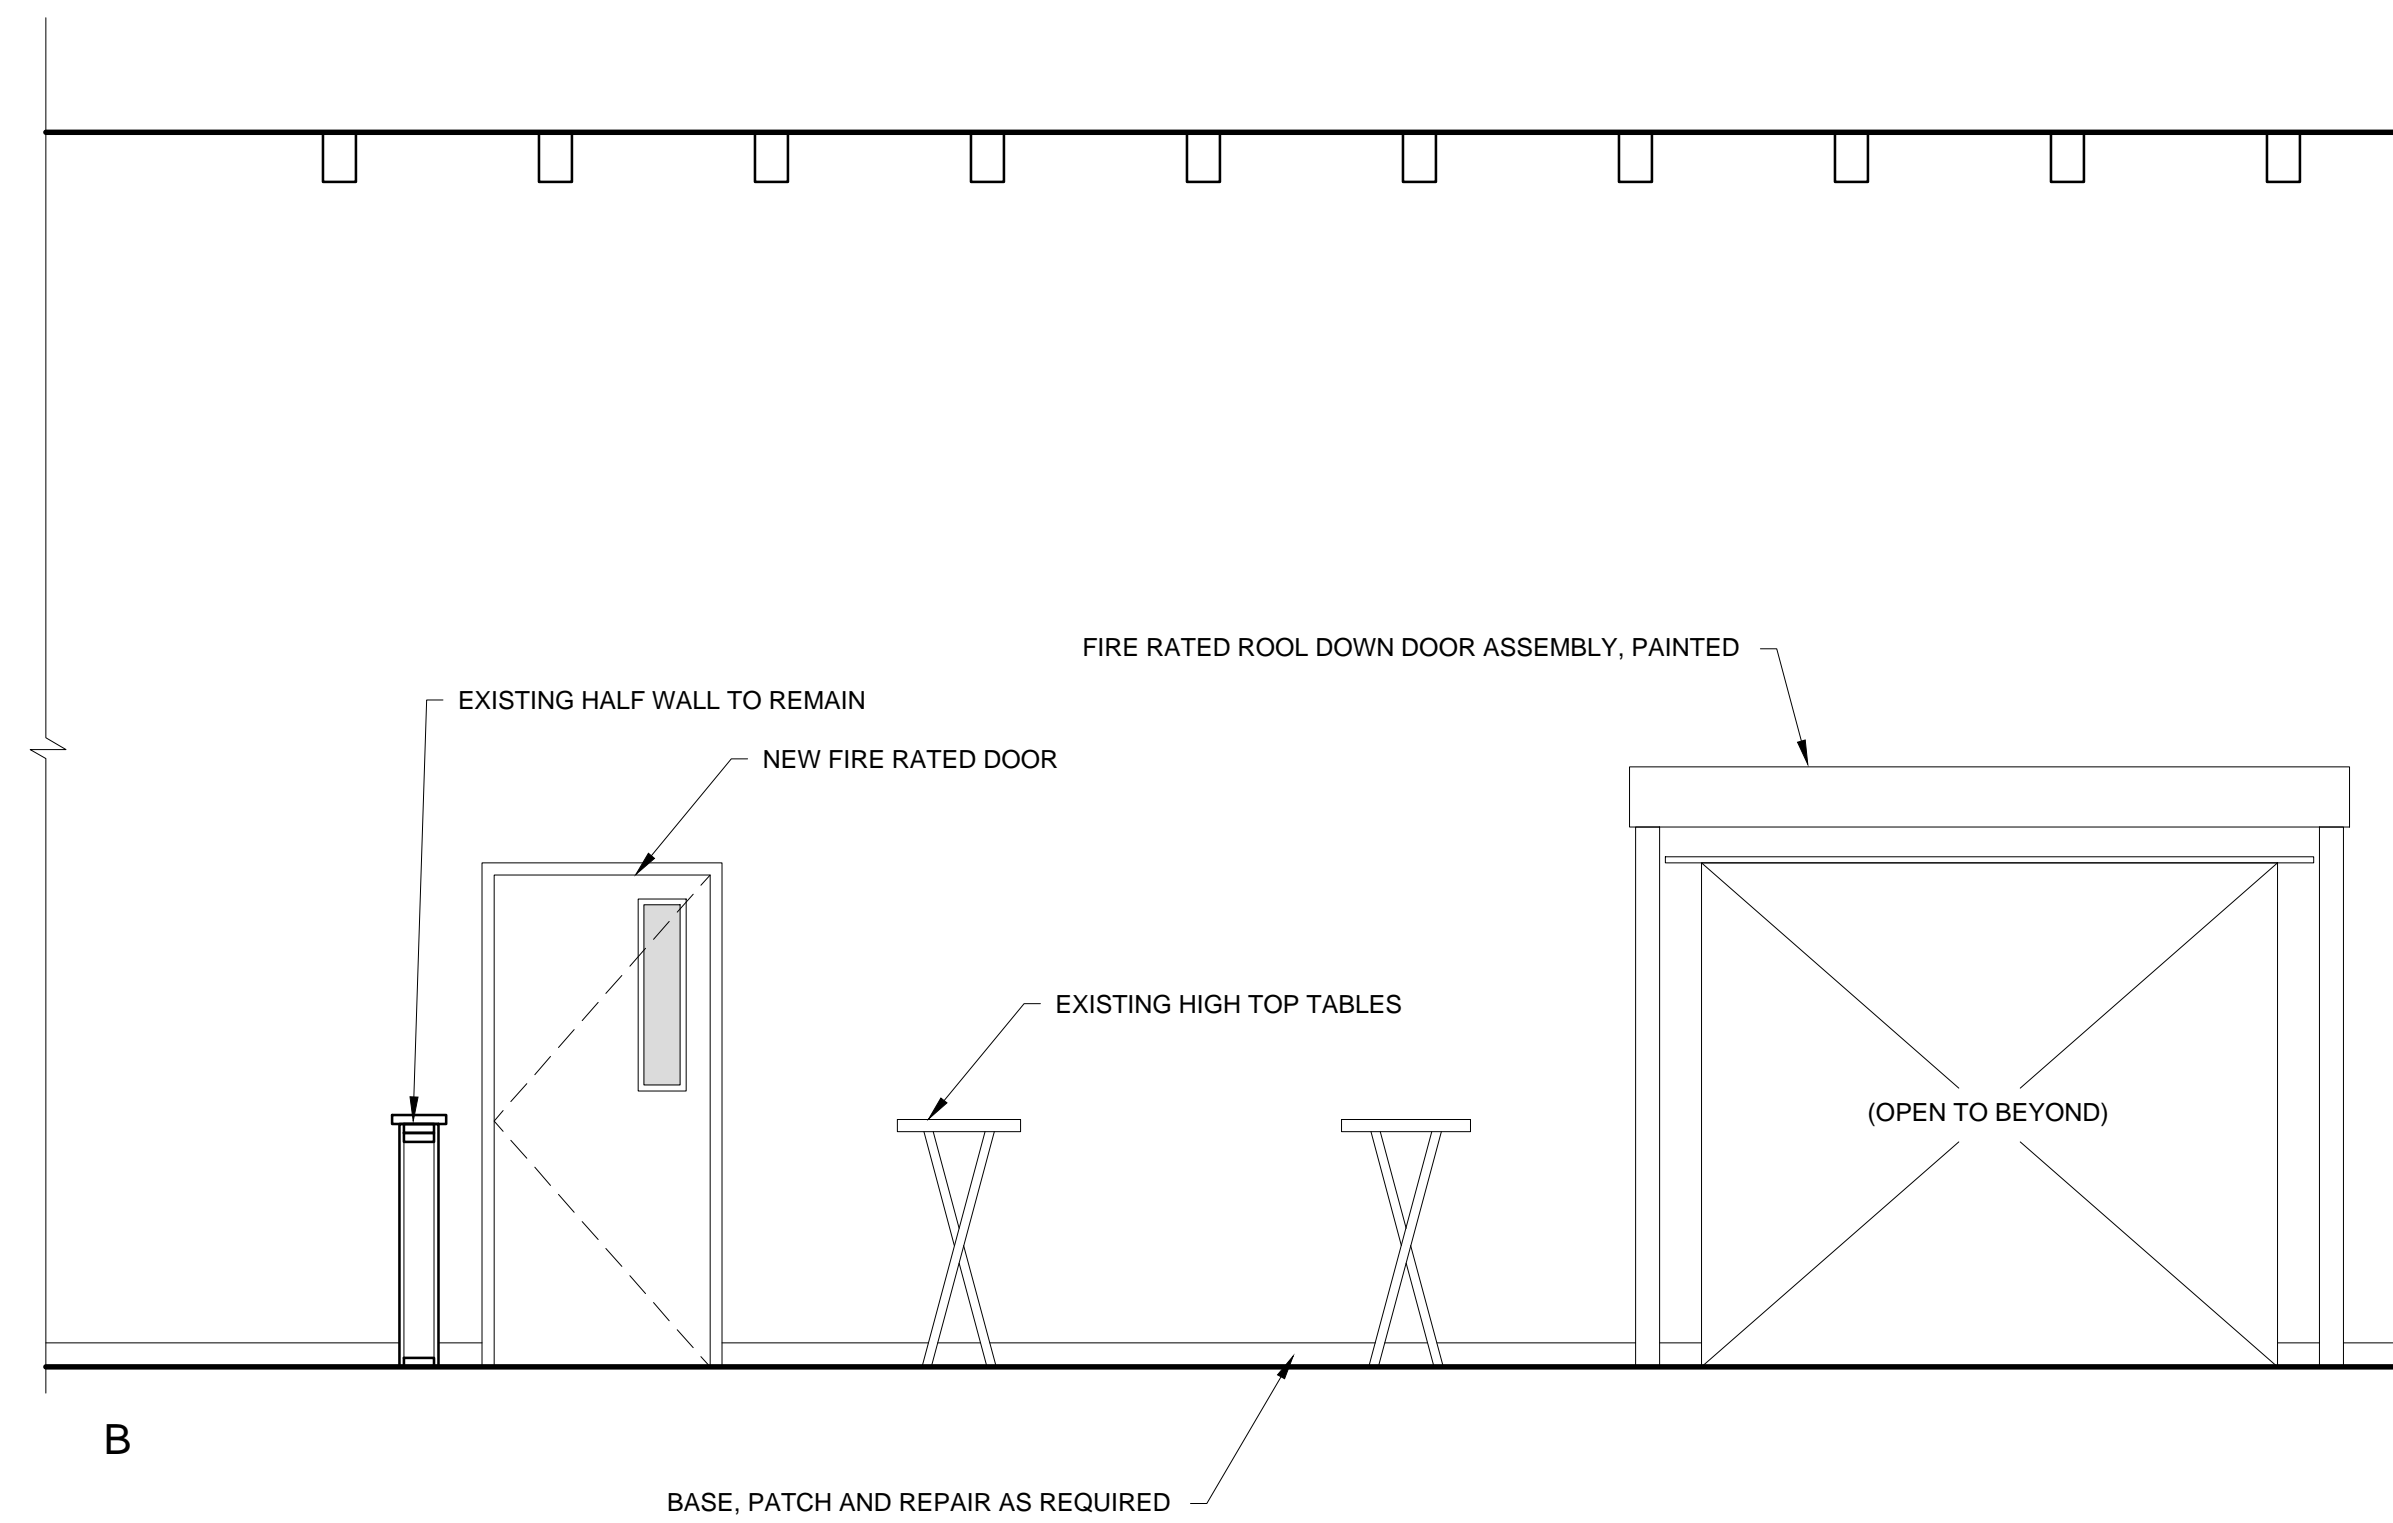

2 TAPROOM INTERIOR ELEVATION
 3/8" = 1'-0"