

© 2017 RYAN SENATORE ARCHITECTURE

RISING TIDE BREWING - EXPANSION
 103 FOX STREET
 PORTLAND, MAINE 04101



RYAN SENATORE ARCHITECTURE
 565 CONGRESS STREET
 PORTLAND, MAINE 04101
 207-650-6414
 senatorearchitecture.com

CONSULTANTS:

REVISIONS:

DATE: MAY 12, 2017

PROJECT No. 1718



DRAWN BY: JPF

CHECKED BY: RJS

SCALE: AS NOTED

SHEET TITLE:
LIFE SAFETY PLAN

G1-0

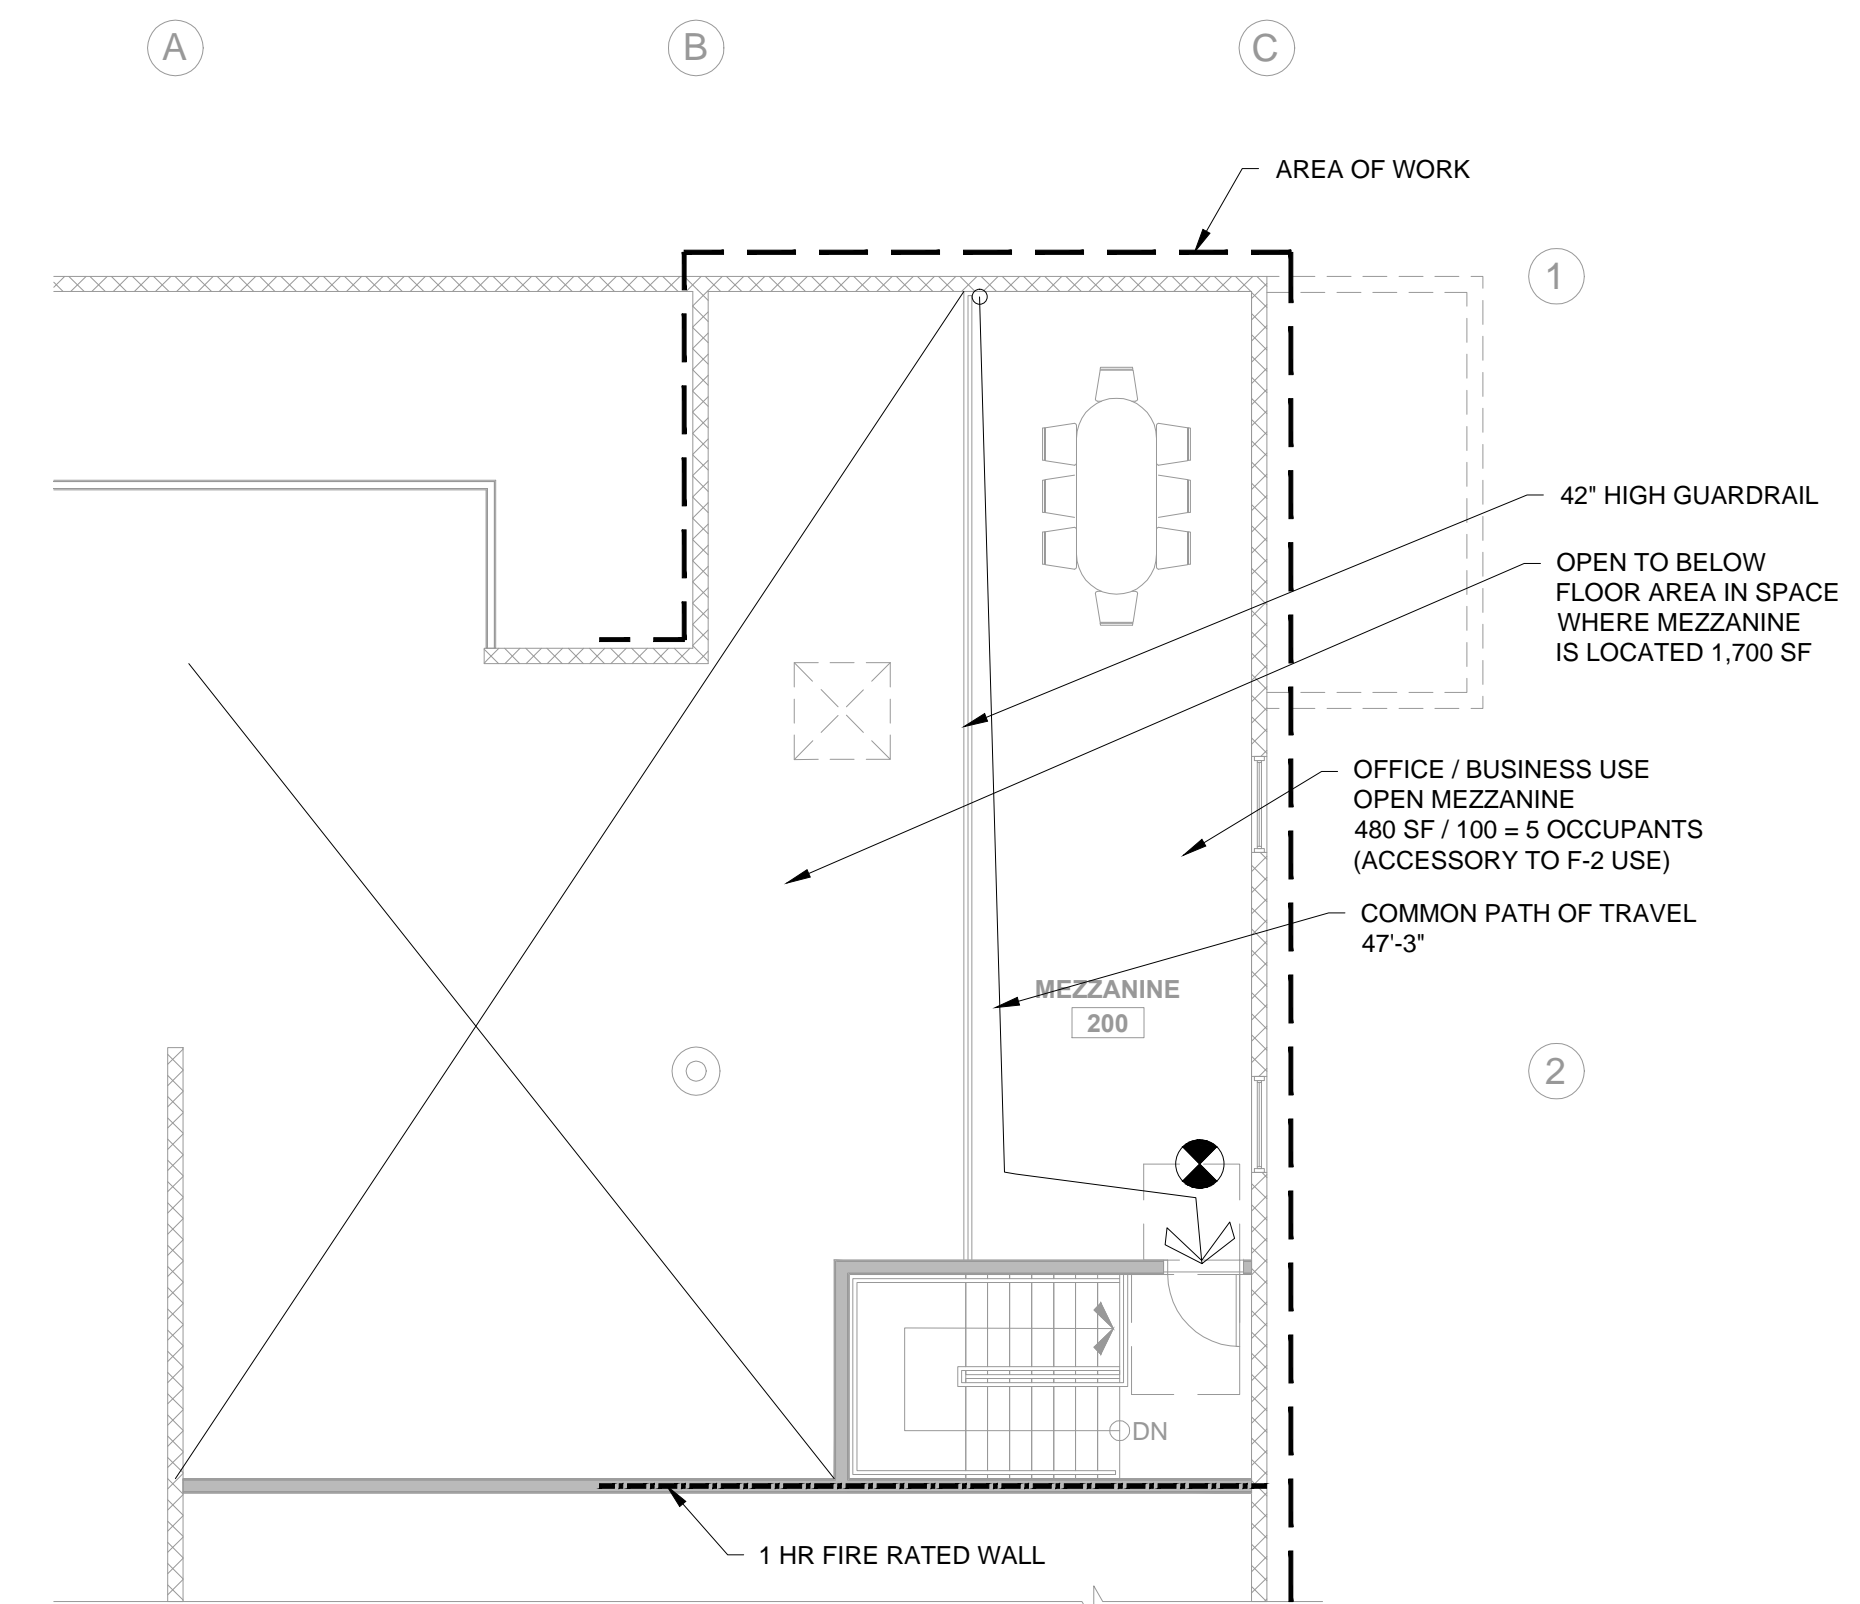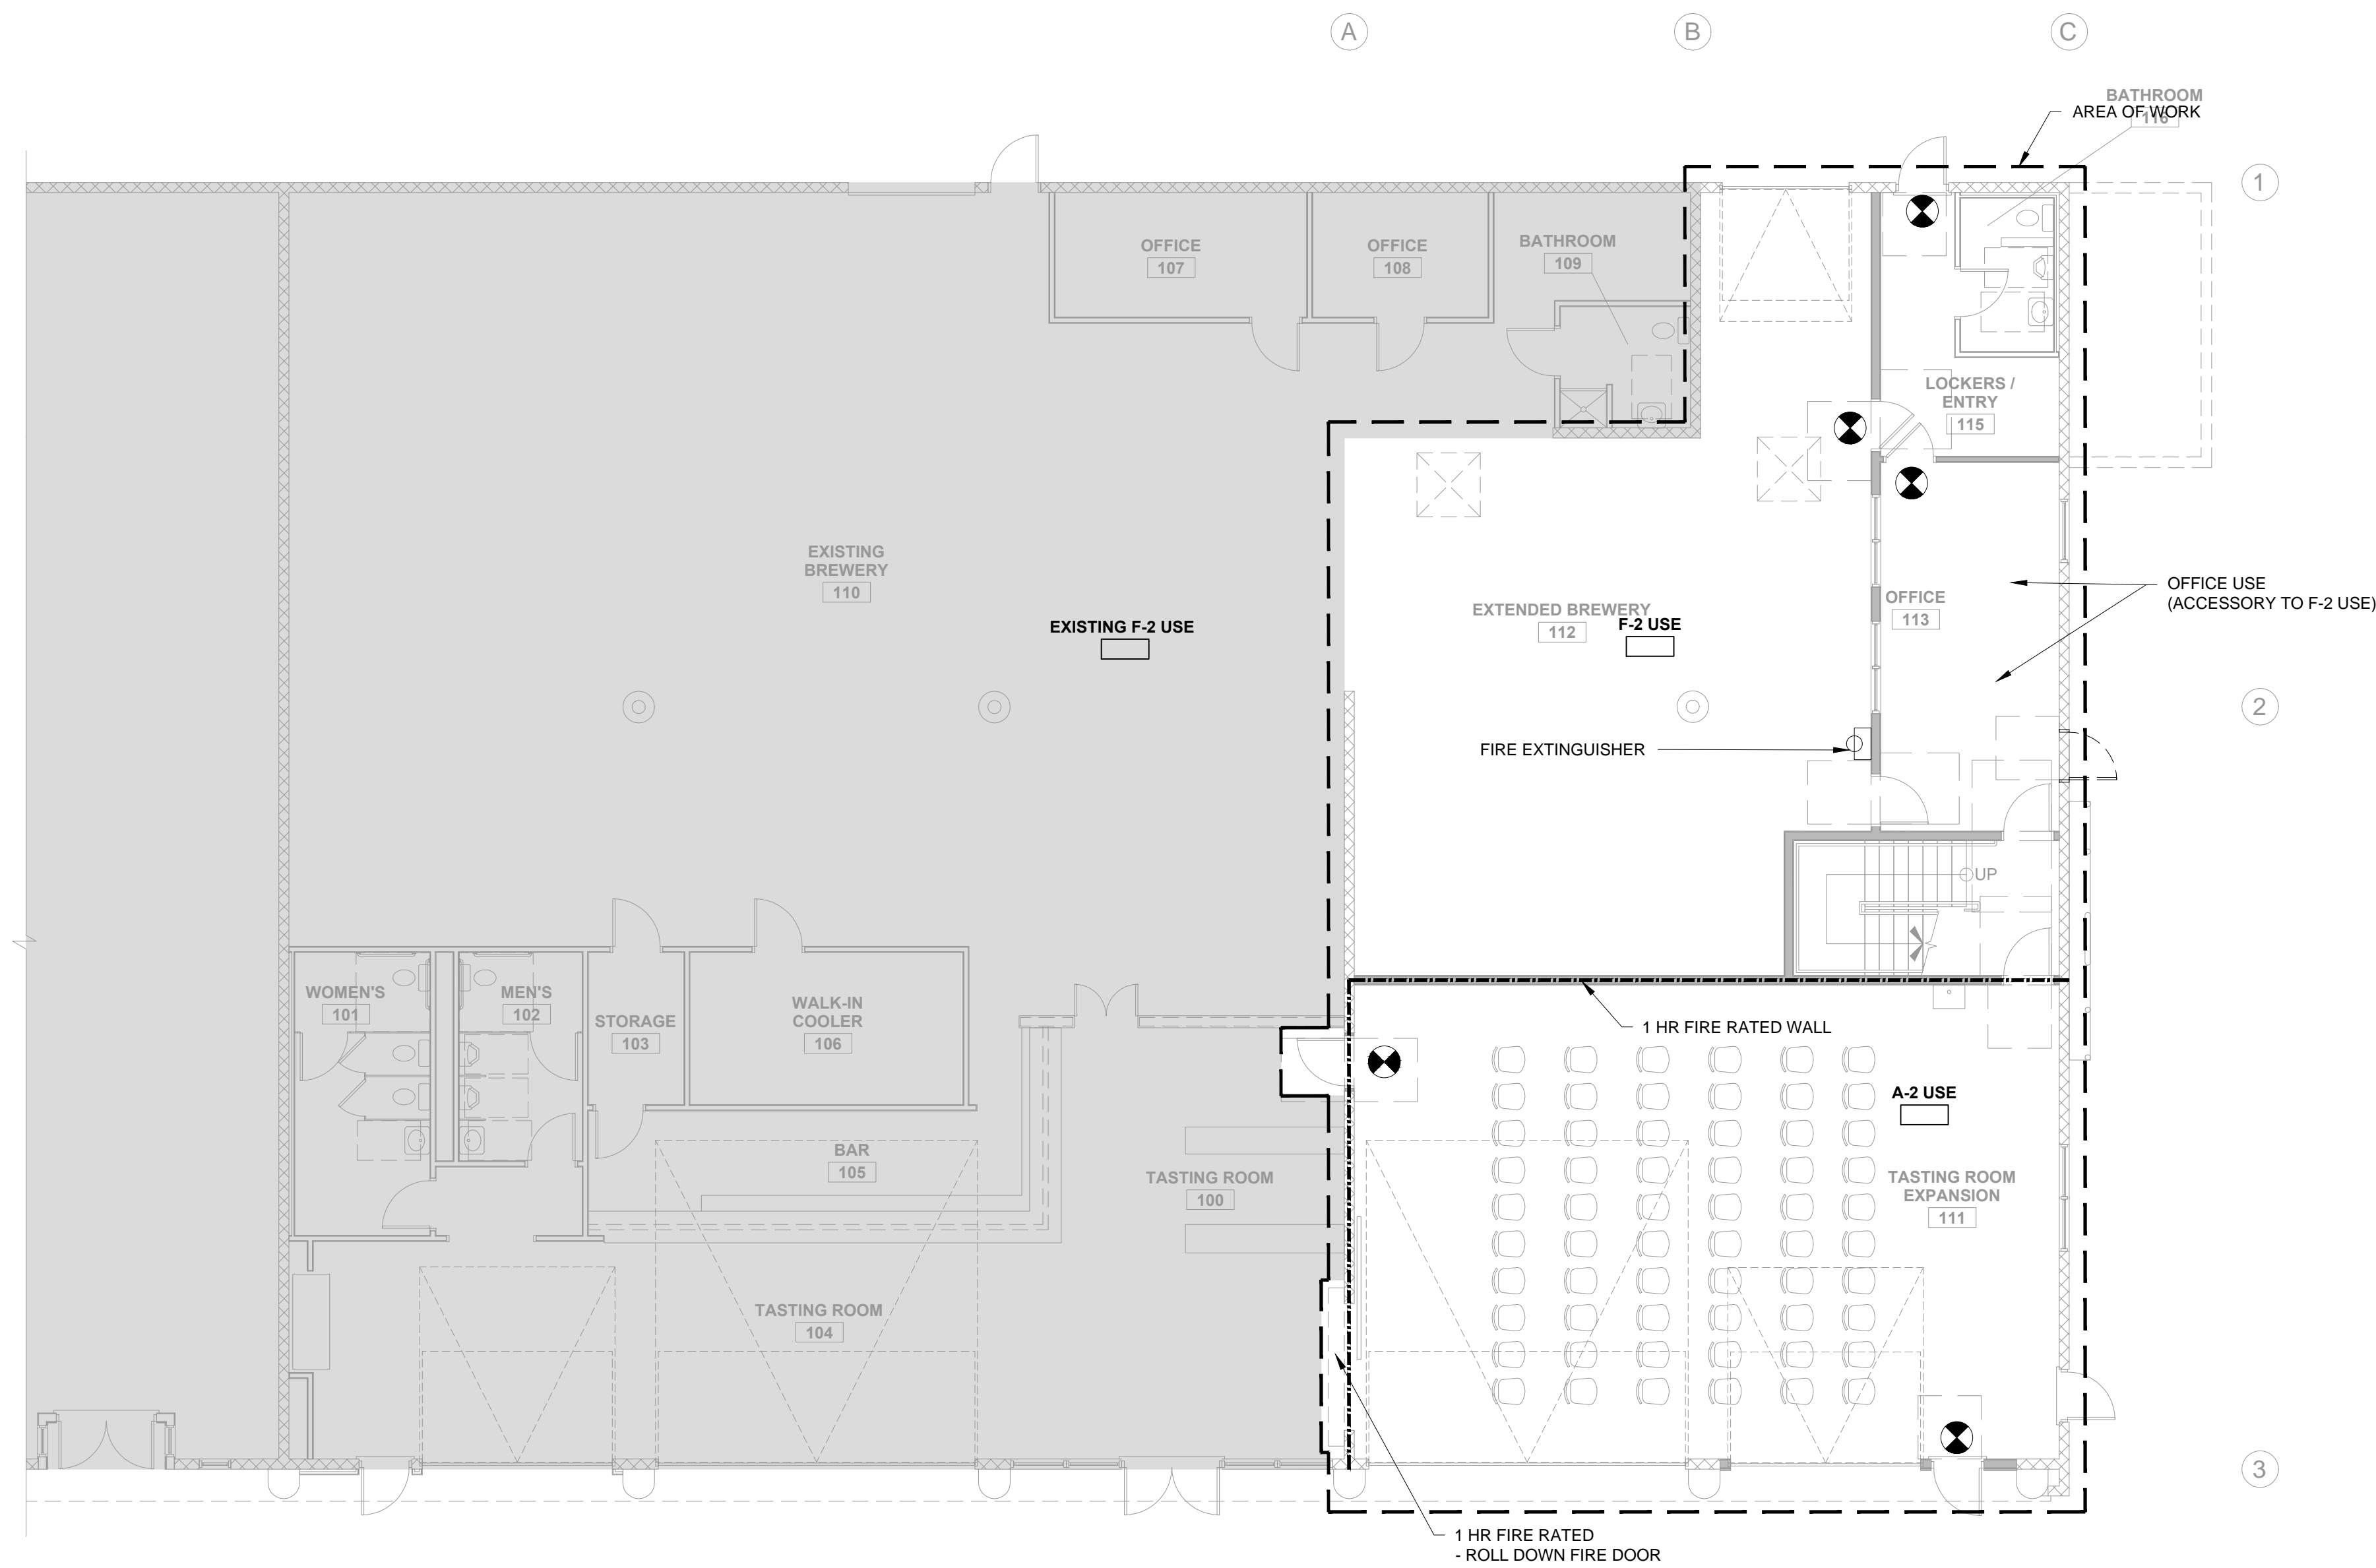

CODE REVIEW LEGEND	
	2 HOUR SEPARATION
	1 HOUR SEPARATION
	EXIT SIGN
	FIRE EXTINGUISHER

