

© 2017 RYAN SENATORE ARCHITECTURE

RISING TIDE BREWING - EXPANSION
103 FOX STREET
PORTLAND, MAINE 04101



RYAN SENATORE ARCHITECTURE
565 CONGRESS STREET
PORTLAND, MAINE 04101
207-650-6414
senatorearchitecture.com

CONSULTANTS:

REVISIONS:

REVISION -07 / 18 / 17

DATE: MAY 26, 2017

PROJECT No. 1718

DRAWN BY: JPF


CHECKED BY: RJS

SCALE: AS NOTED


SHEET TITLE:

LIFE SAFETY PLAN

G1-0

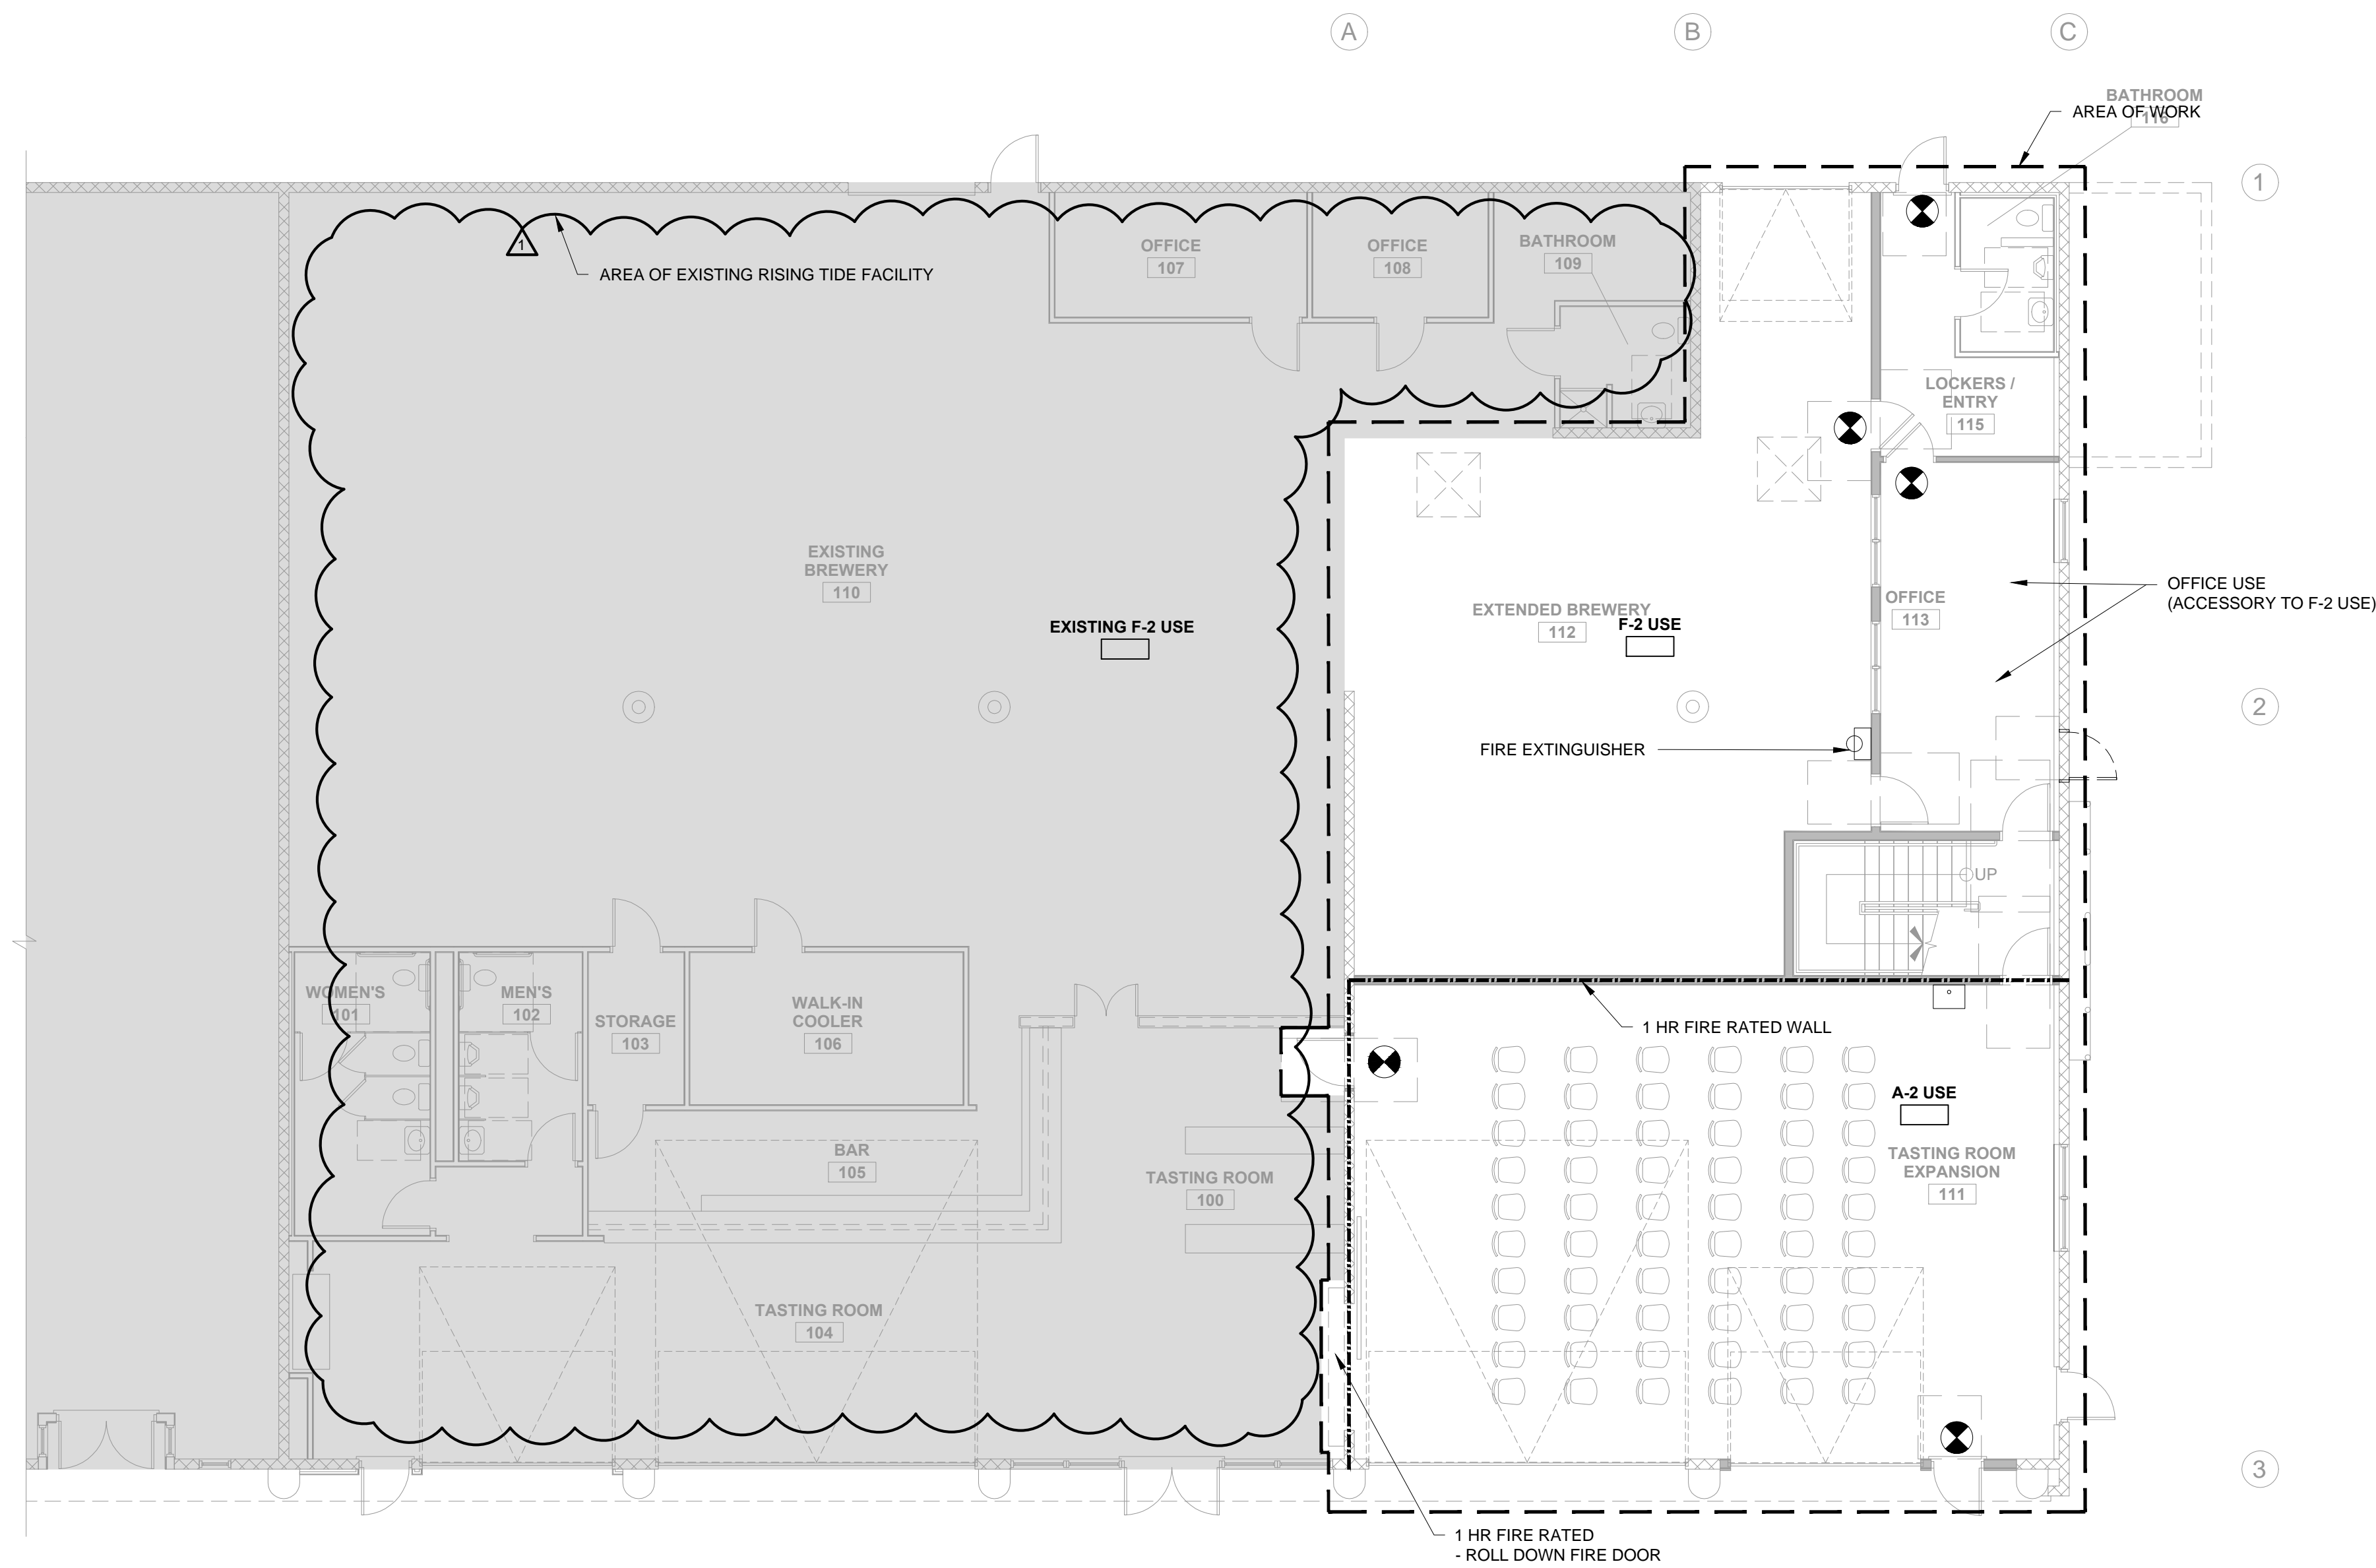

1 FIRST FLOOR CODE REVIEW PLAN
1/8" = 1'-0"

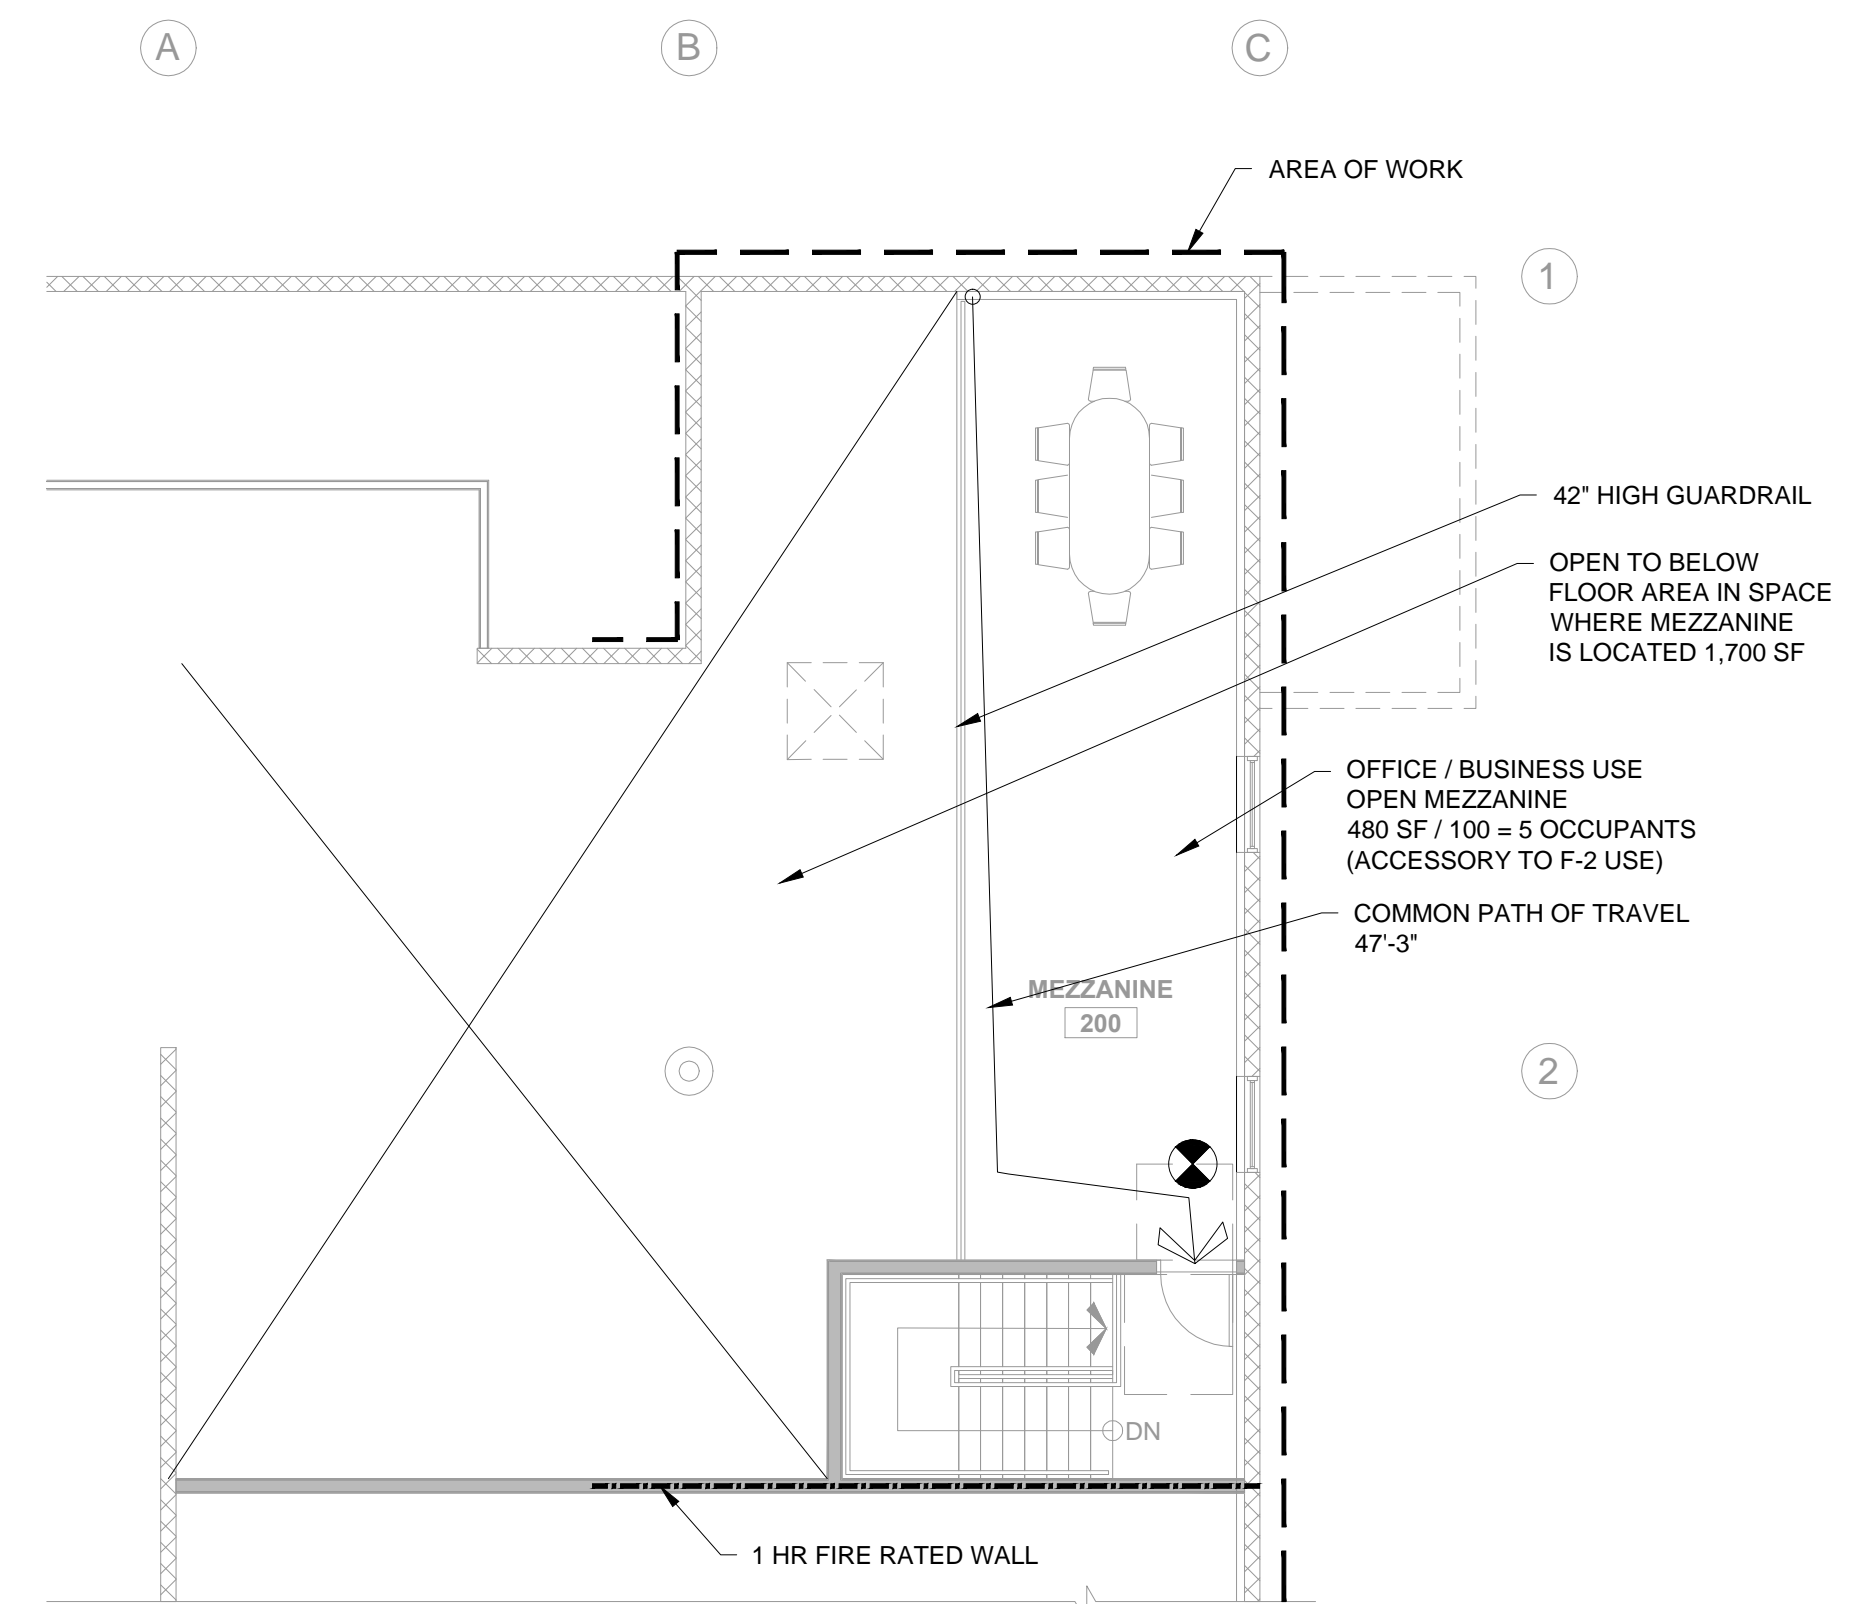

2 MEZZANINE CODE REVIEW PLAN
1/8" = 1'-0"

CODE REVIEW LEGEND	
	2 HOUR SEPARATION
	1 HOUR SEPARATION
	EXIT SIGN
	FIRE EXTINGUISHER

