



① Existing Plan
3/16" = 1'-0"

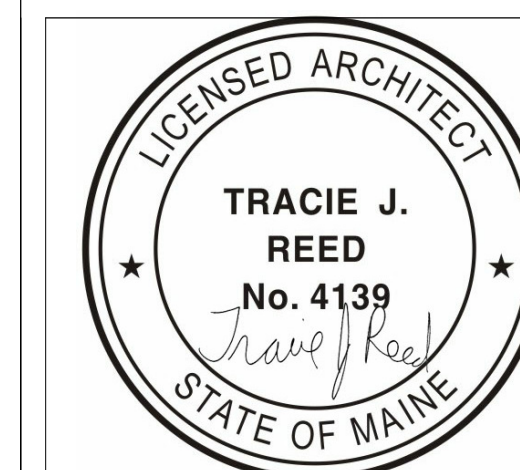

**TASTING ROOM - RISING TIDE
RENOVATION**
103 FOX STREET | PORTLAND, MAINE
HEATHER & NATHAN SANBORN

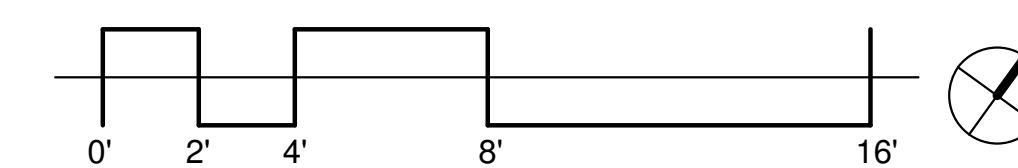

**DEXTROUS
CREATIVE**

PORTLAND, ME 04102
TRACIE REED, ARCHITECT
NCARB, AIA, LEED AP BD+C
traciereed@dextrouscreative.com
207.409.0459 (cell)

STRUCTURAL ENGINEER
AL HODSON
RESURGENCE ENGINEERING
61 INDIA STREET, SUITE 7
PORTLAND, ME 04101
AL@RESURGENCEENGINEERING.COM
207.615.9985 (CELL)

No.	Description	Date

**EXISTING
CONDITION/DEMO
PLAN**

Project number 15-24
Date 08.14.15
Drawn by TJR
Checked by TJR

D-1.1

Scale 3/16" = 1'-0"