

**SYMBOLS LEGEND**

**HARDSCAPE**


- POURED IN PLACE CONCRETE
- PINE HALL BRICK PAVING
- GENEST KATAHDIN PAVER
- ASPHALT PAVING

**PLANTS**

- PROPOSED DECIDUOUS TREE
- PERENNIAL / SHRUB PLANTING BED
- WOOD SCREEN FENCE
- CRUSHED STONE

**PLANT SCHEDULE**

| ID   | BOTANICAL NAME          | COMMON NAME         | QTY | SIZE    |
|--|-------------------------|---------------------|-----|---------|
| <b>DECIDUOUS TREES</b>                             |                         |                     |     |         |
| AC   | AMELANCHIER CANADENSIS  | SERVICEBERRY        | 4   | 10'-12' |
| AR   | ACER RUBRUM             | ARMSTRONG RED MAPLE | 6   | 3" CA.  |
| <b>SHRUBS</b>                                      |                         |                     |     |         |
| VA   | VACCINIUM ANGUSTIFOLIUM | LOWBUSH BLUEBERRY   | 50  | 1 GAL.  |
| CS   | CORNUS SERICEA          | REDTWIGGED DOGWOOD  | 90  | 5 GAL.  |
| <b>PERENNIALS / GRASSES / GROUND COVER / VINES</b> |                         |                     |     |         |
| PV   | PANICUM VIRGATUM        | SWITCH GRASS        | 250 | 1 GAL.  |
| CR   | CAMPIS RADICANS         | TRUMPET VINE        | 10  | 1 GAL.  |

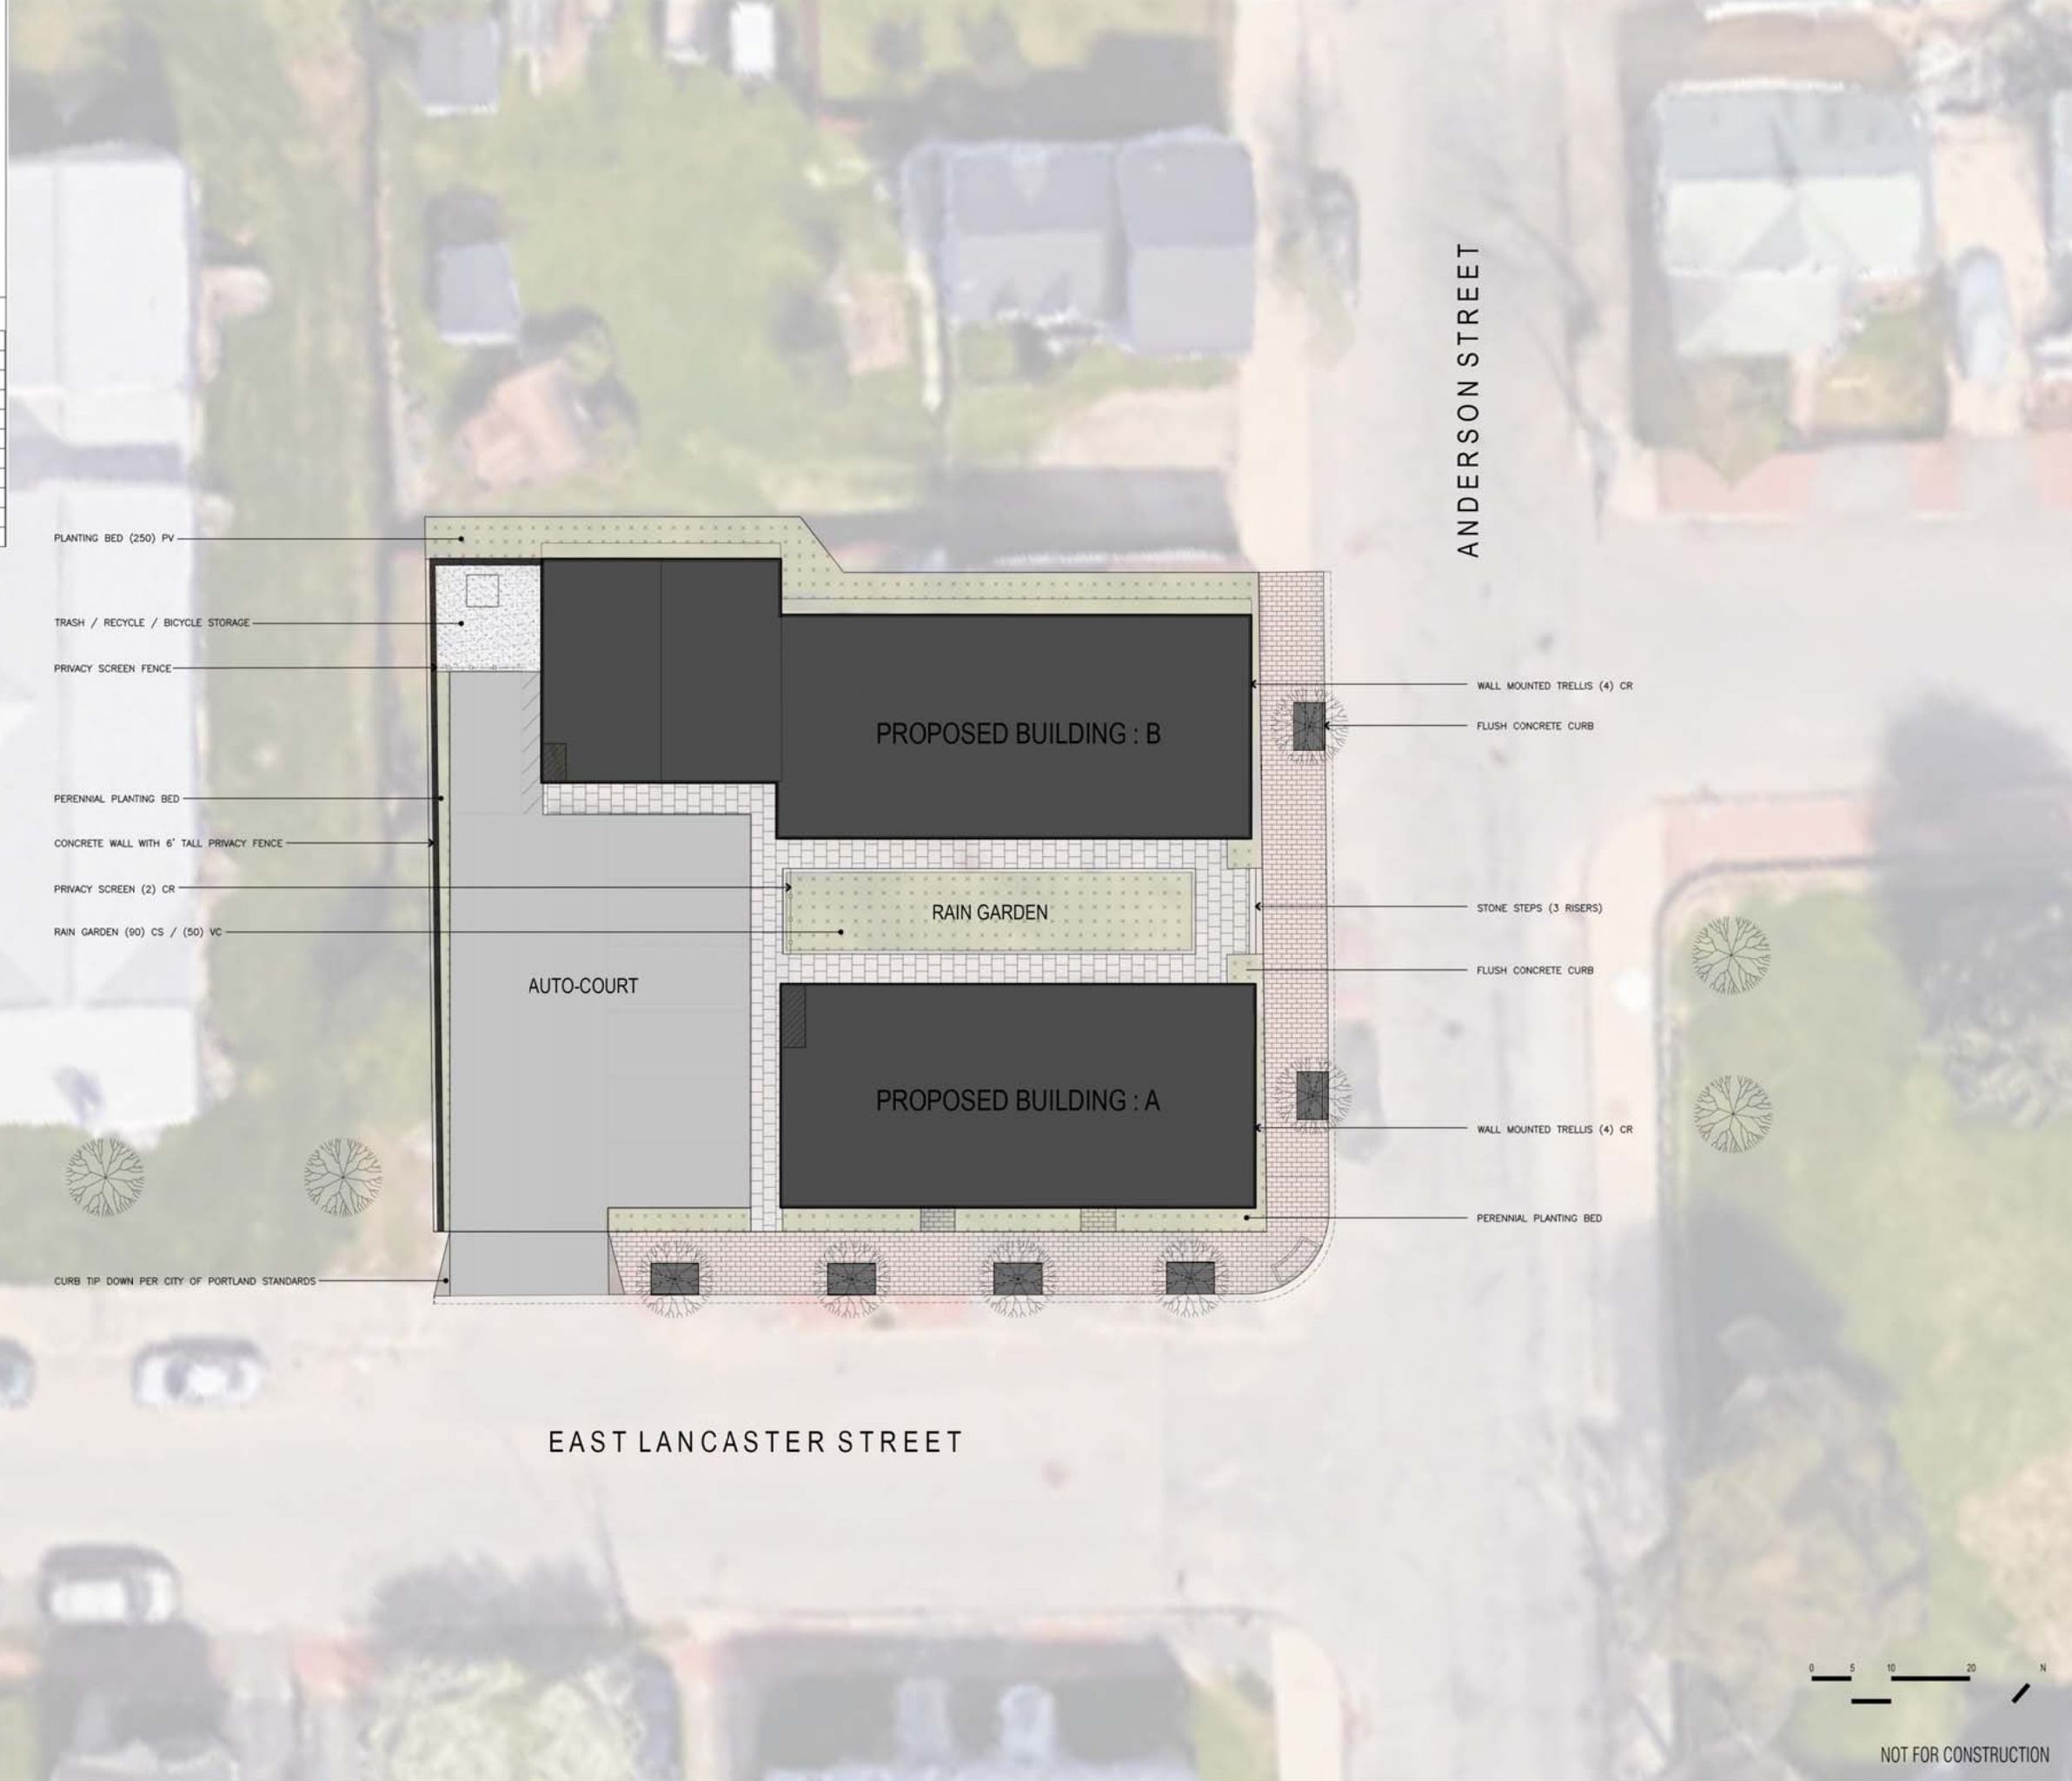

ANDERSON STREET


EAST LANCASTER STREET

Soren deNiord Design Studio  
 43 Wellwood Road  
 Portland, ME  
 04103  
 T: 207-400-2450  
 E: soren@sorendeniord.com

**70 ANDERSON ST**  
 REDEVELOPMENT  
 PORTLAND, MAINE

No: Revision / Submission Date:

revisions:  
 date: AUGUST 23, 2016  
 scale: As Noted  
 drawn: XX  
 checked: XX

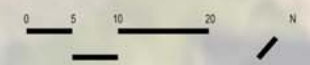

NOT FOR CONSTRUCTION

**L1.0**

SCHEMATIC DESIGN