

70 ANDERSON



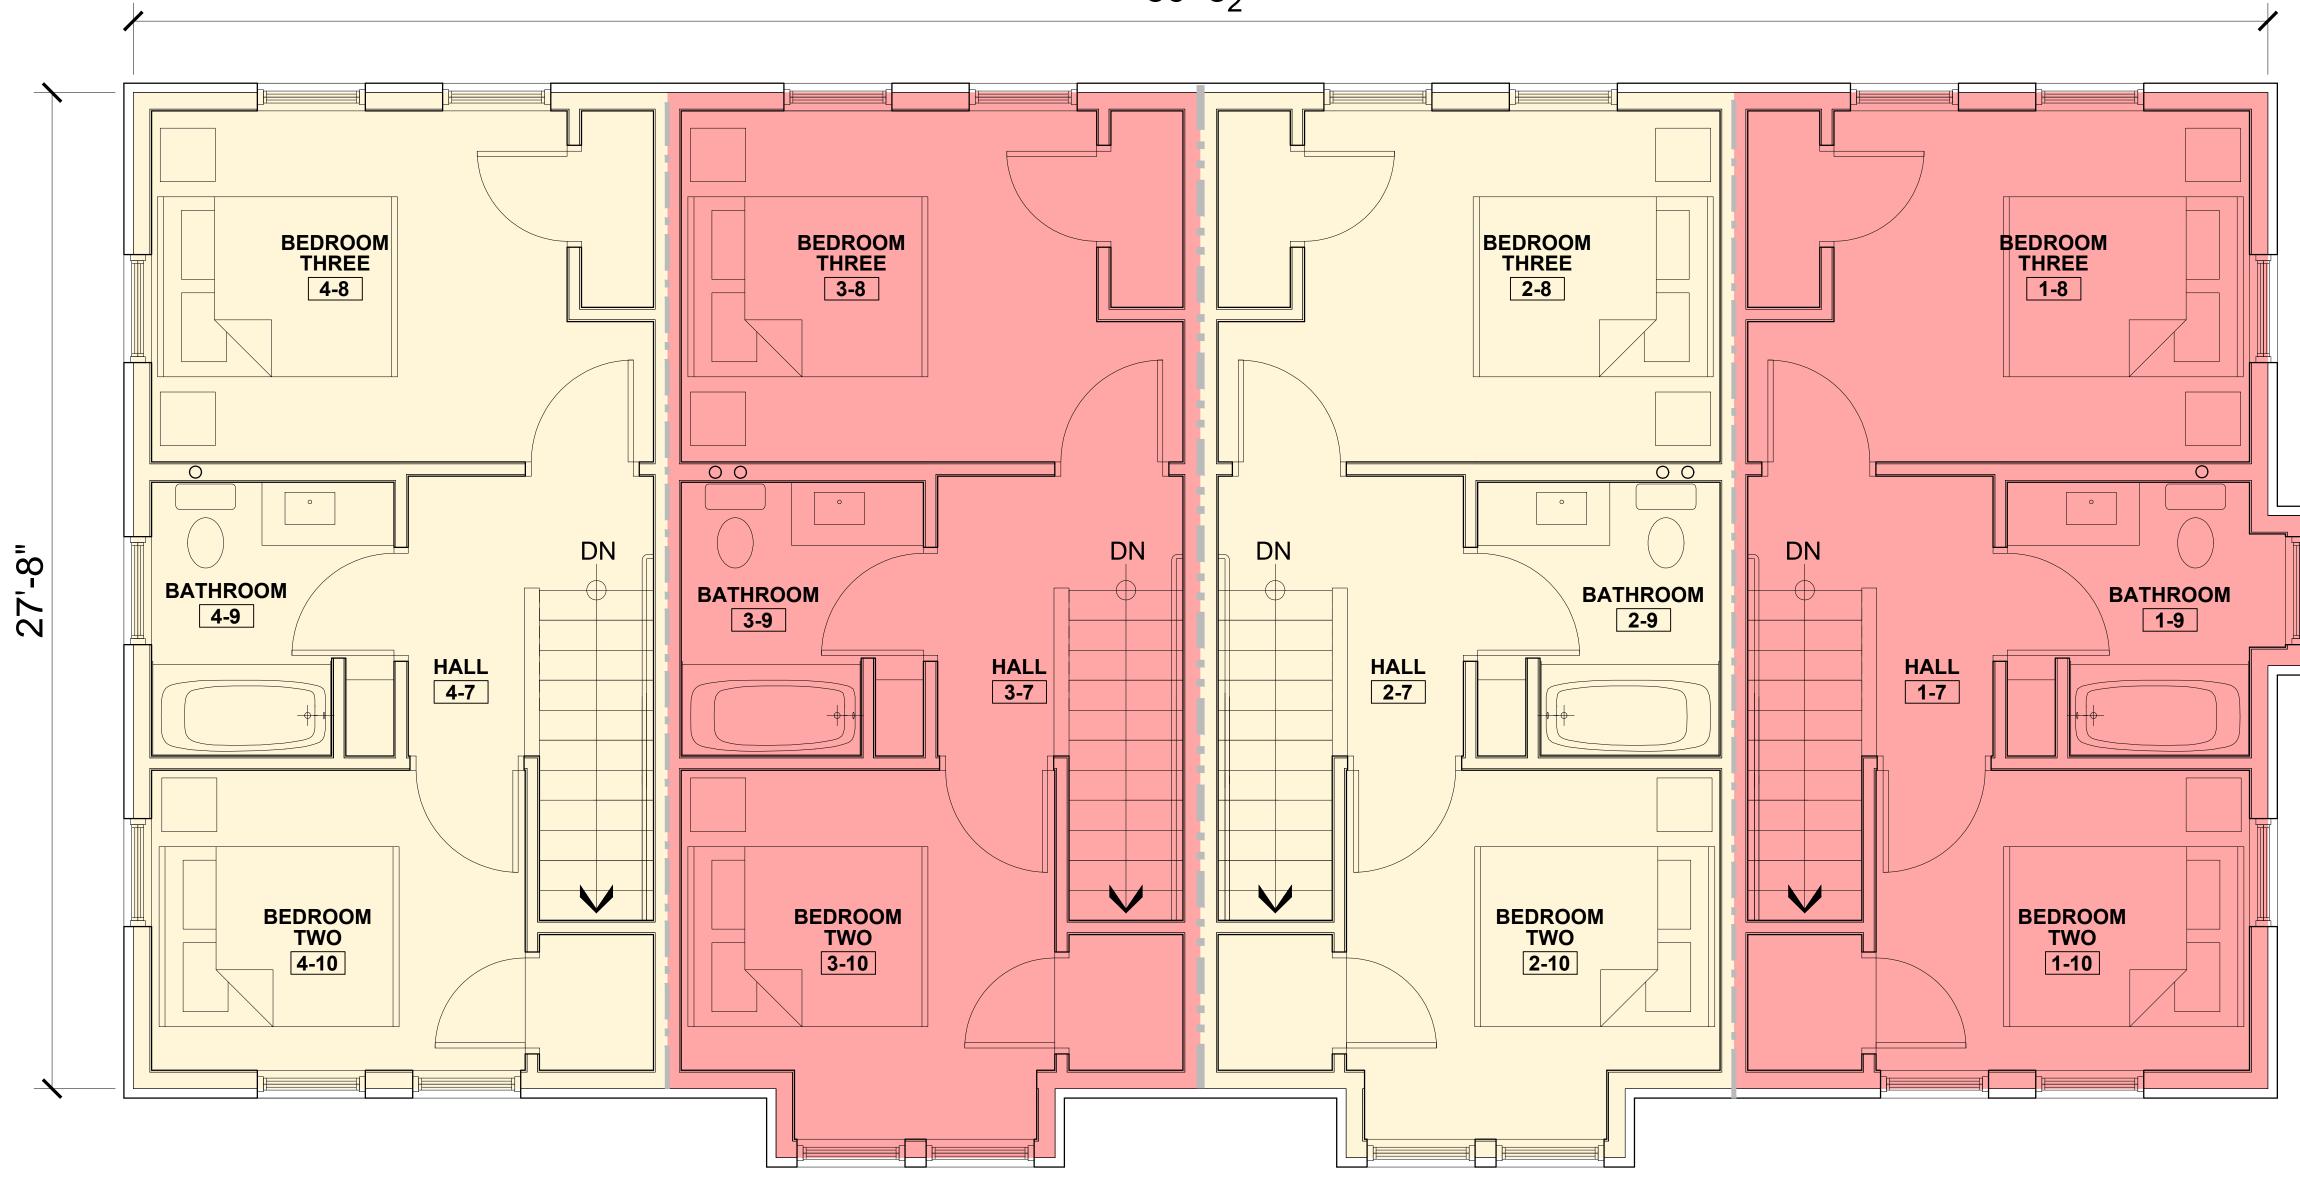

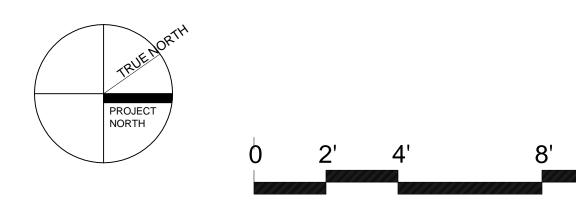

59'-3<u>1</u>"

1 BUILDING A - THIRD FLOOR PLAN

16'

AUGUST 8, 2016

RYAN SENATORE ARCHITECTURE

PROGRESS PRINT ONLY Not for Construction