
70 ANDERSON

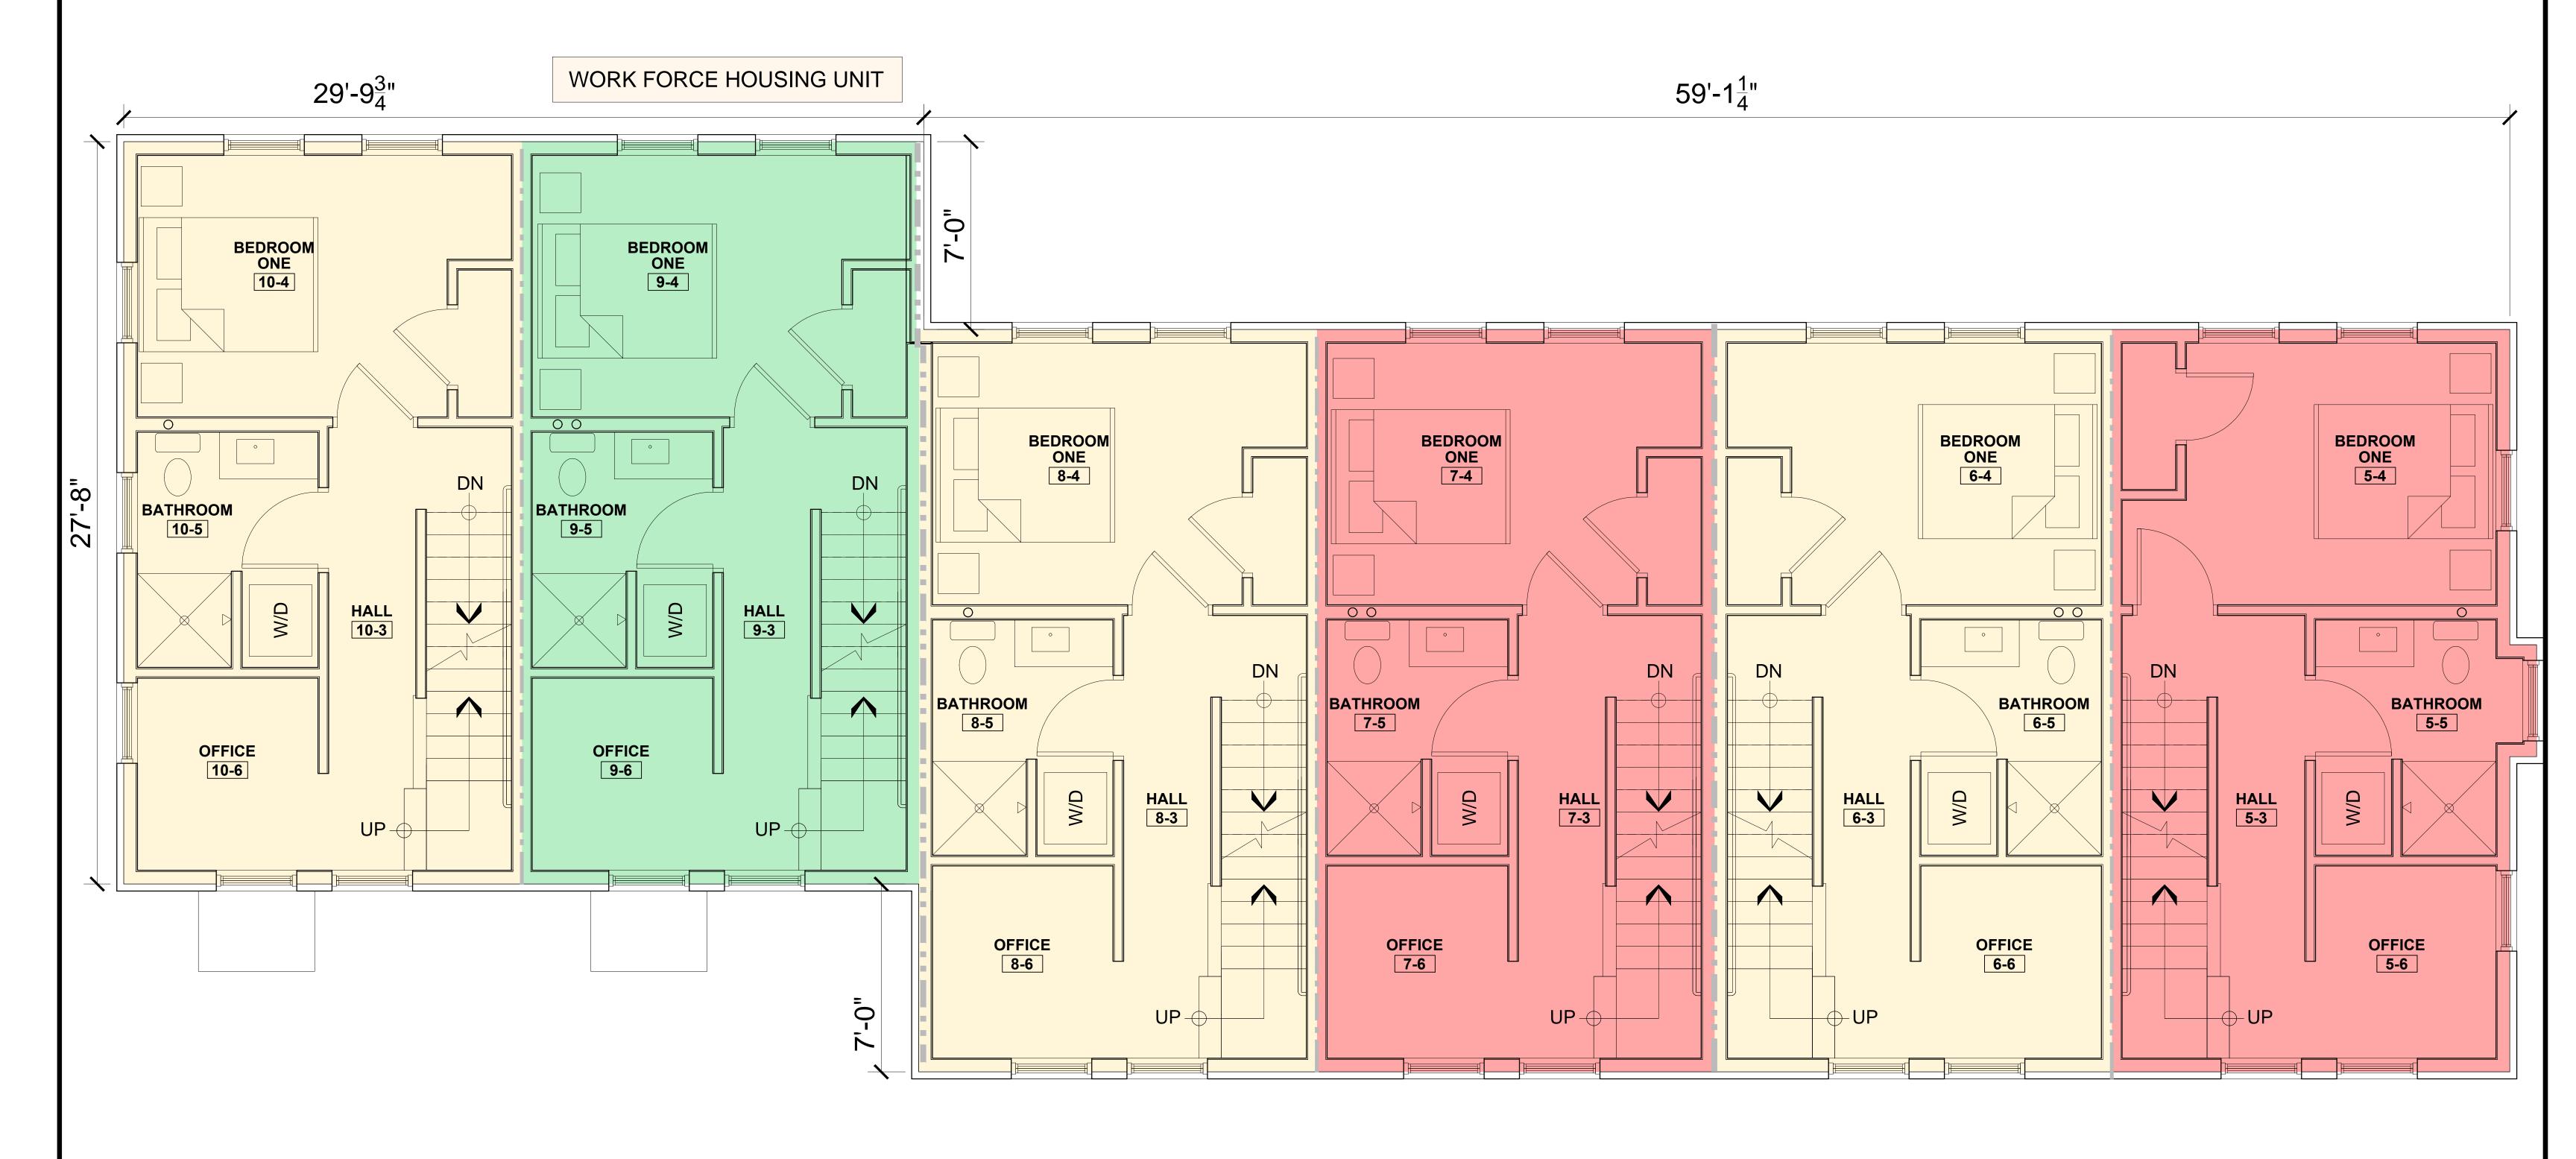

BUILDING B - SECOND FLOOR PLAN

3/8" = 1'-0"



PROGRESS PRINT OF Not for Construction

RYAN SENATORE ARCHITECTURE