


SOUTH WEST ELEVATION VIEW - BUILDING B

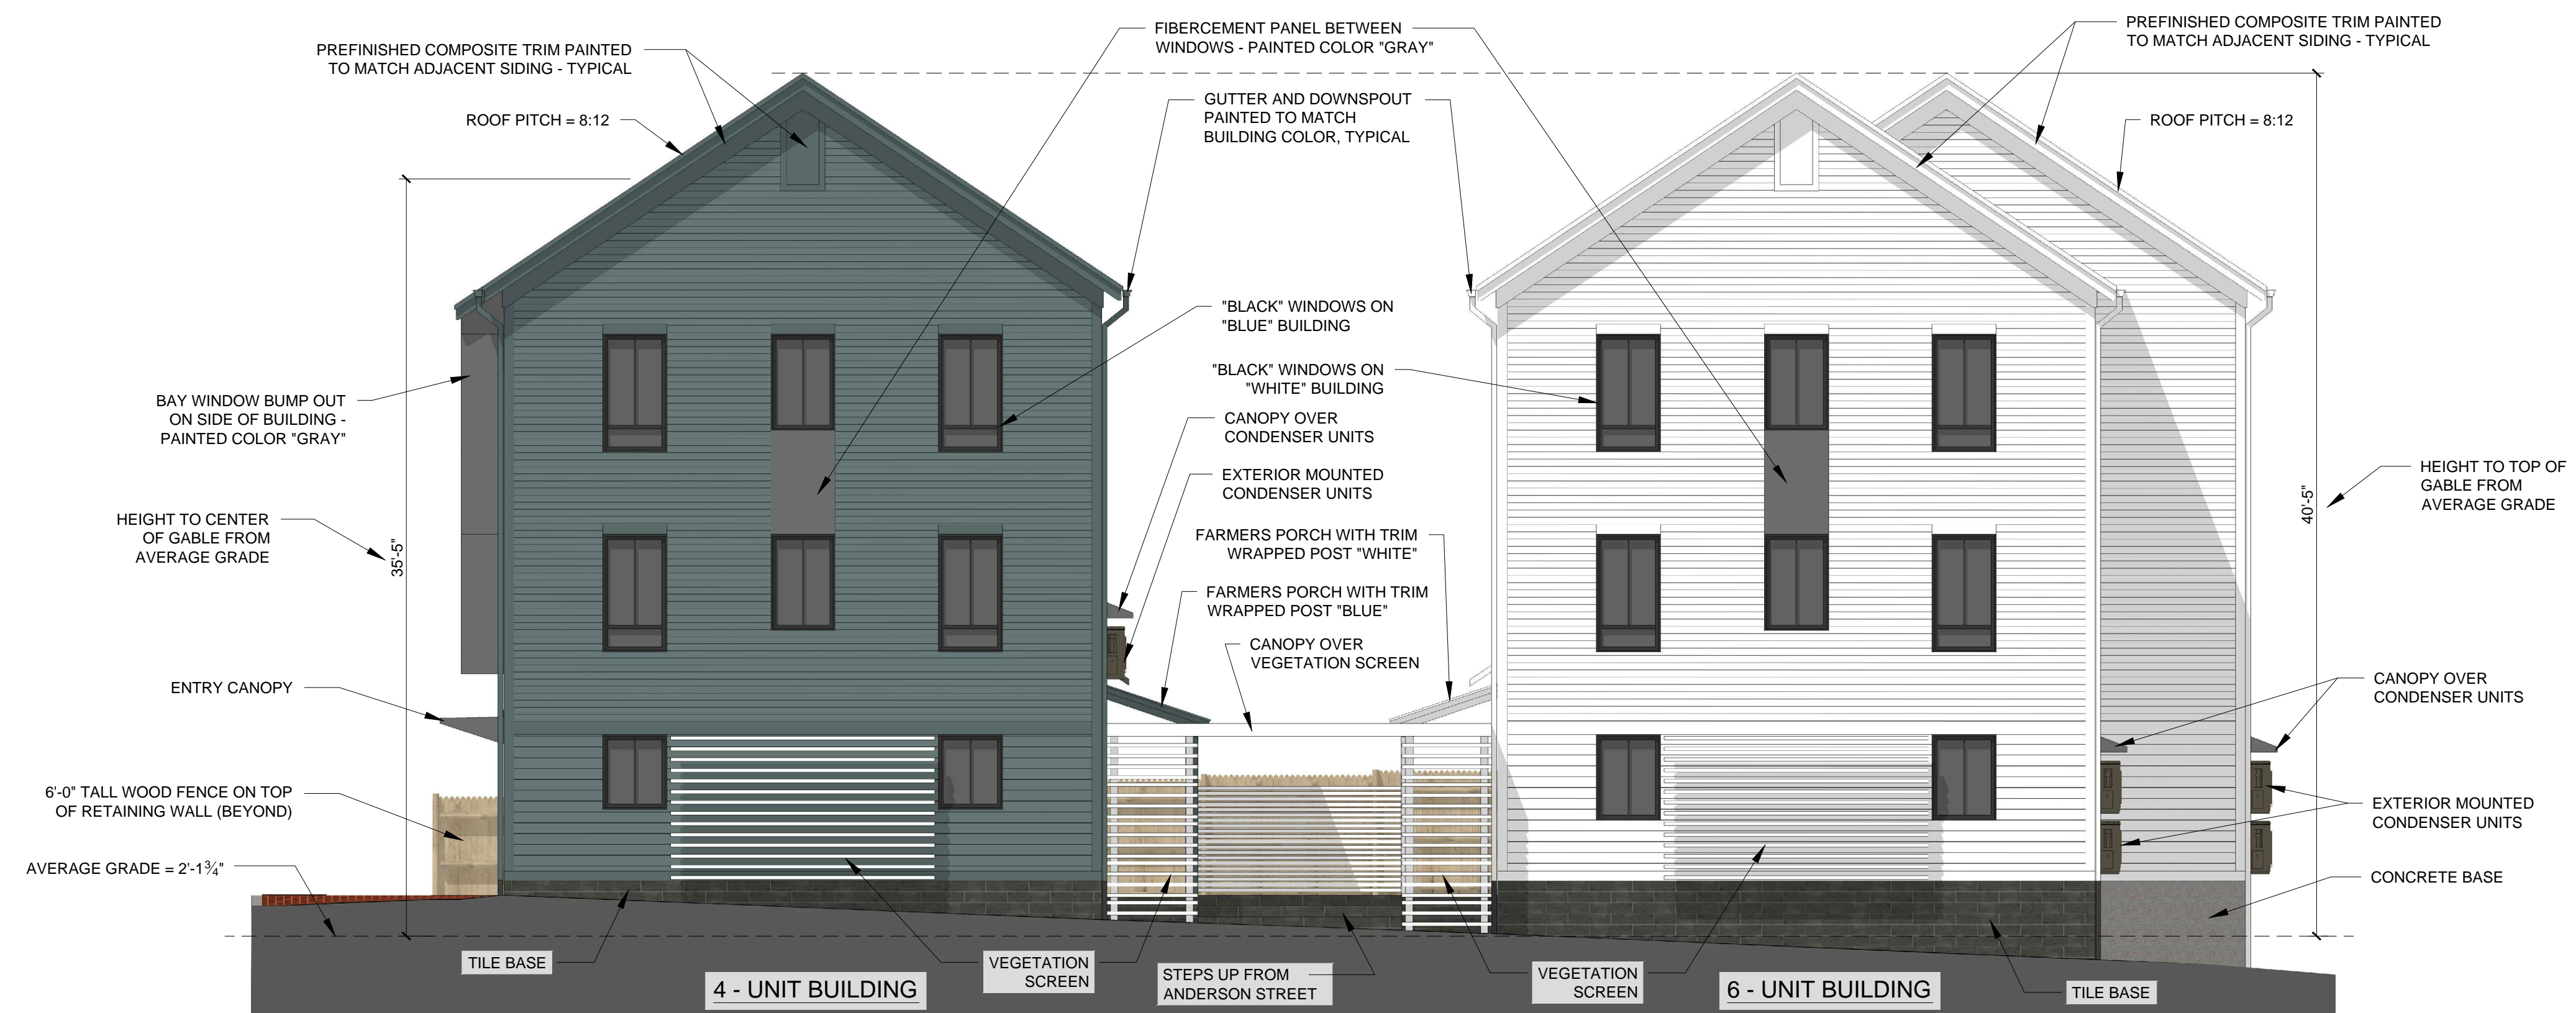

NORTH EAST ELEVATION VIEW - BUILDING B

PROGRESS PRINT ONLY
Not for Construction