
70 ANDERSON

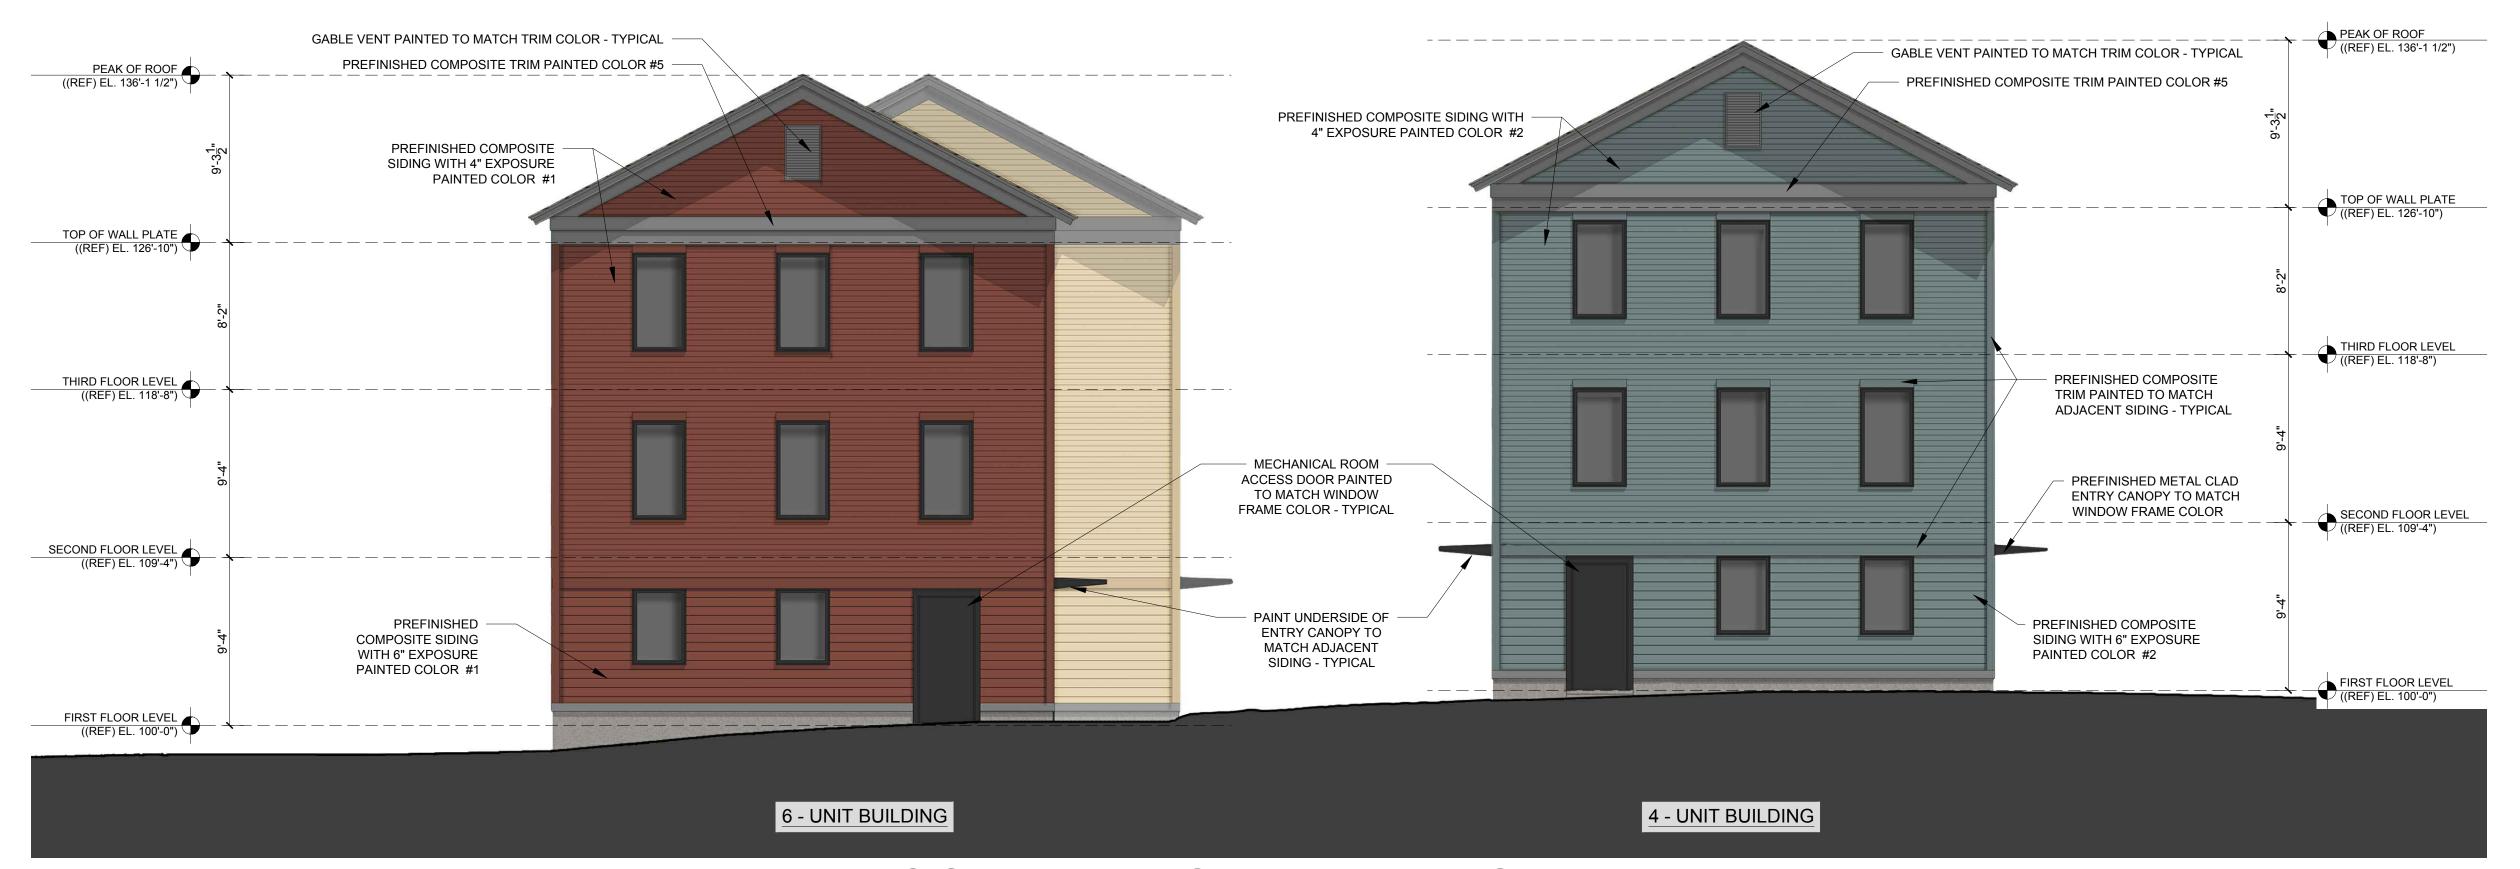

SOUTH WEST ELEVATION VIEW





NORTH WEST ELEVATION VIEW