
**PROSPECT DESIGN**  
 ARCHITECTURE | EXHIBITIONS  
 207.749.7400 | prospectdesign.me



**HEMESphere**  
**DESIGN LLC**  
 CONSTRUCTION

DIAMOND ST. WAREHOUSE RENOVATION  
 1-11 DIAMOND ST, PORTLAND, ME  
  
 A.D. BEANER, LLC  
 43 WASHINGTON AVENUE, PORTLAND


SECTION  
  
 PERMIT SET

SHEET TITLE	SECTION
REVISION	
DATE:	April 10, 2018
DESIGNED BY:	
DRAWN BY:	


A-301

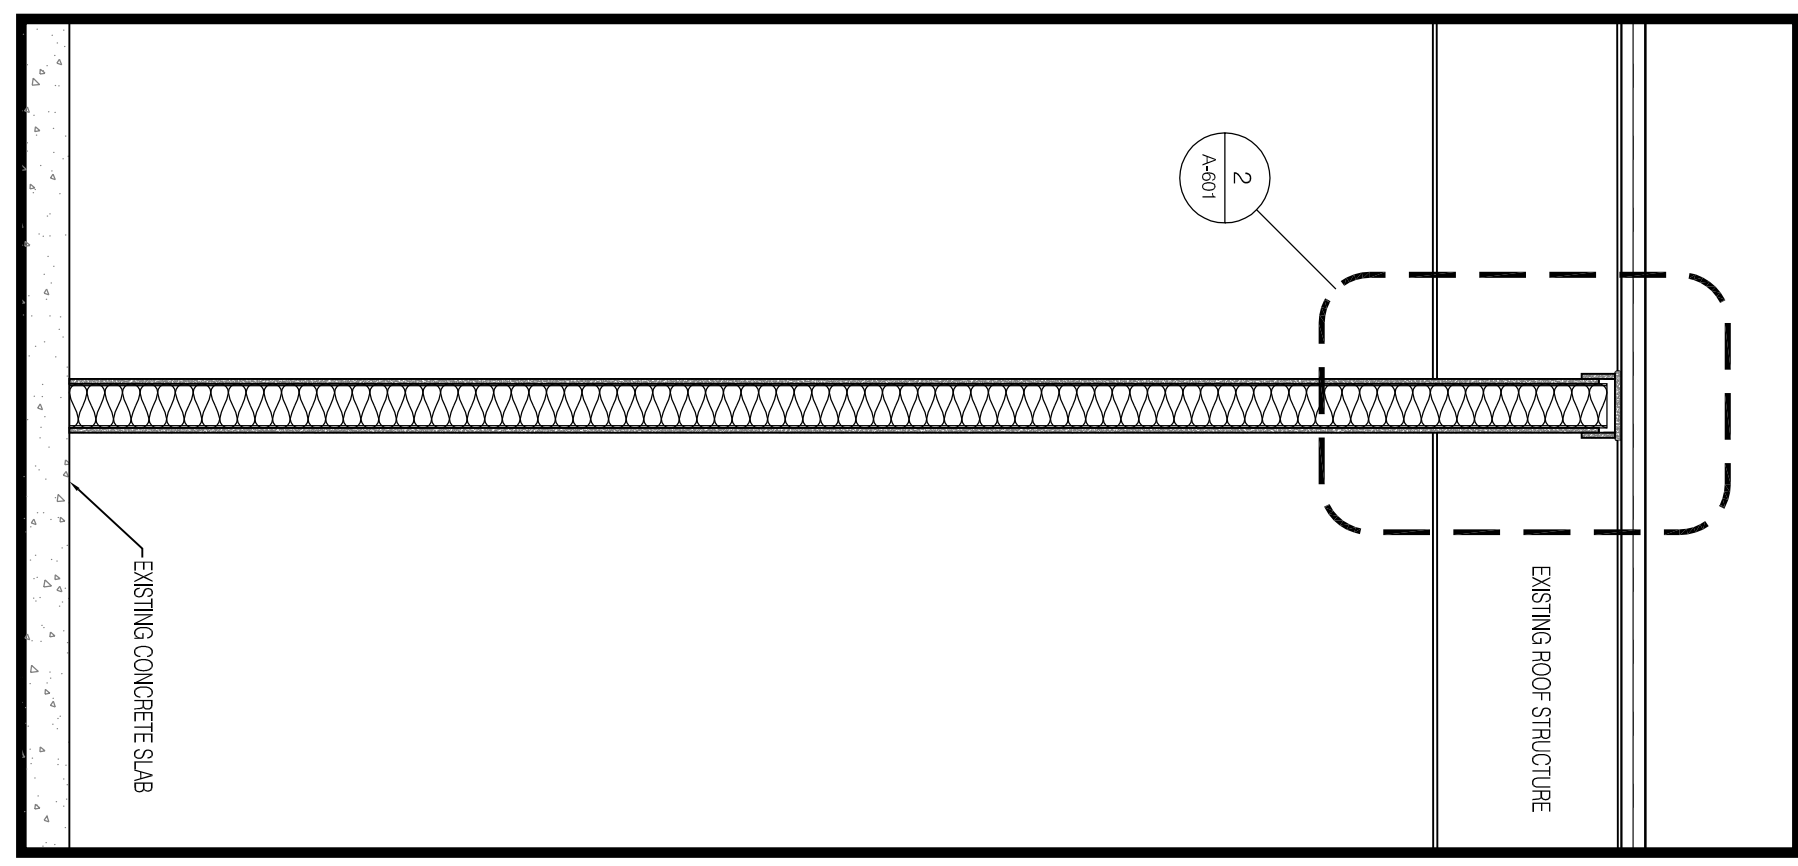

1 ONE HOUR WALL - SLIP JOINT AT DECK  
 1/2" = 1'-0"

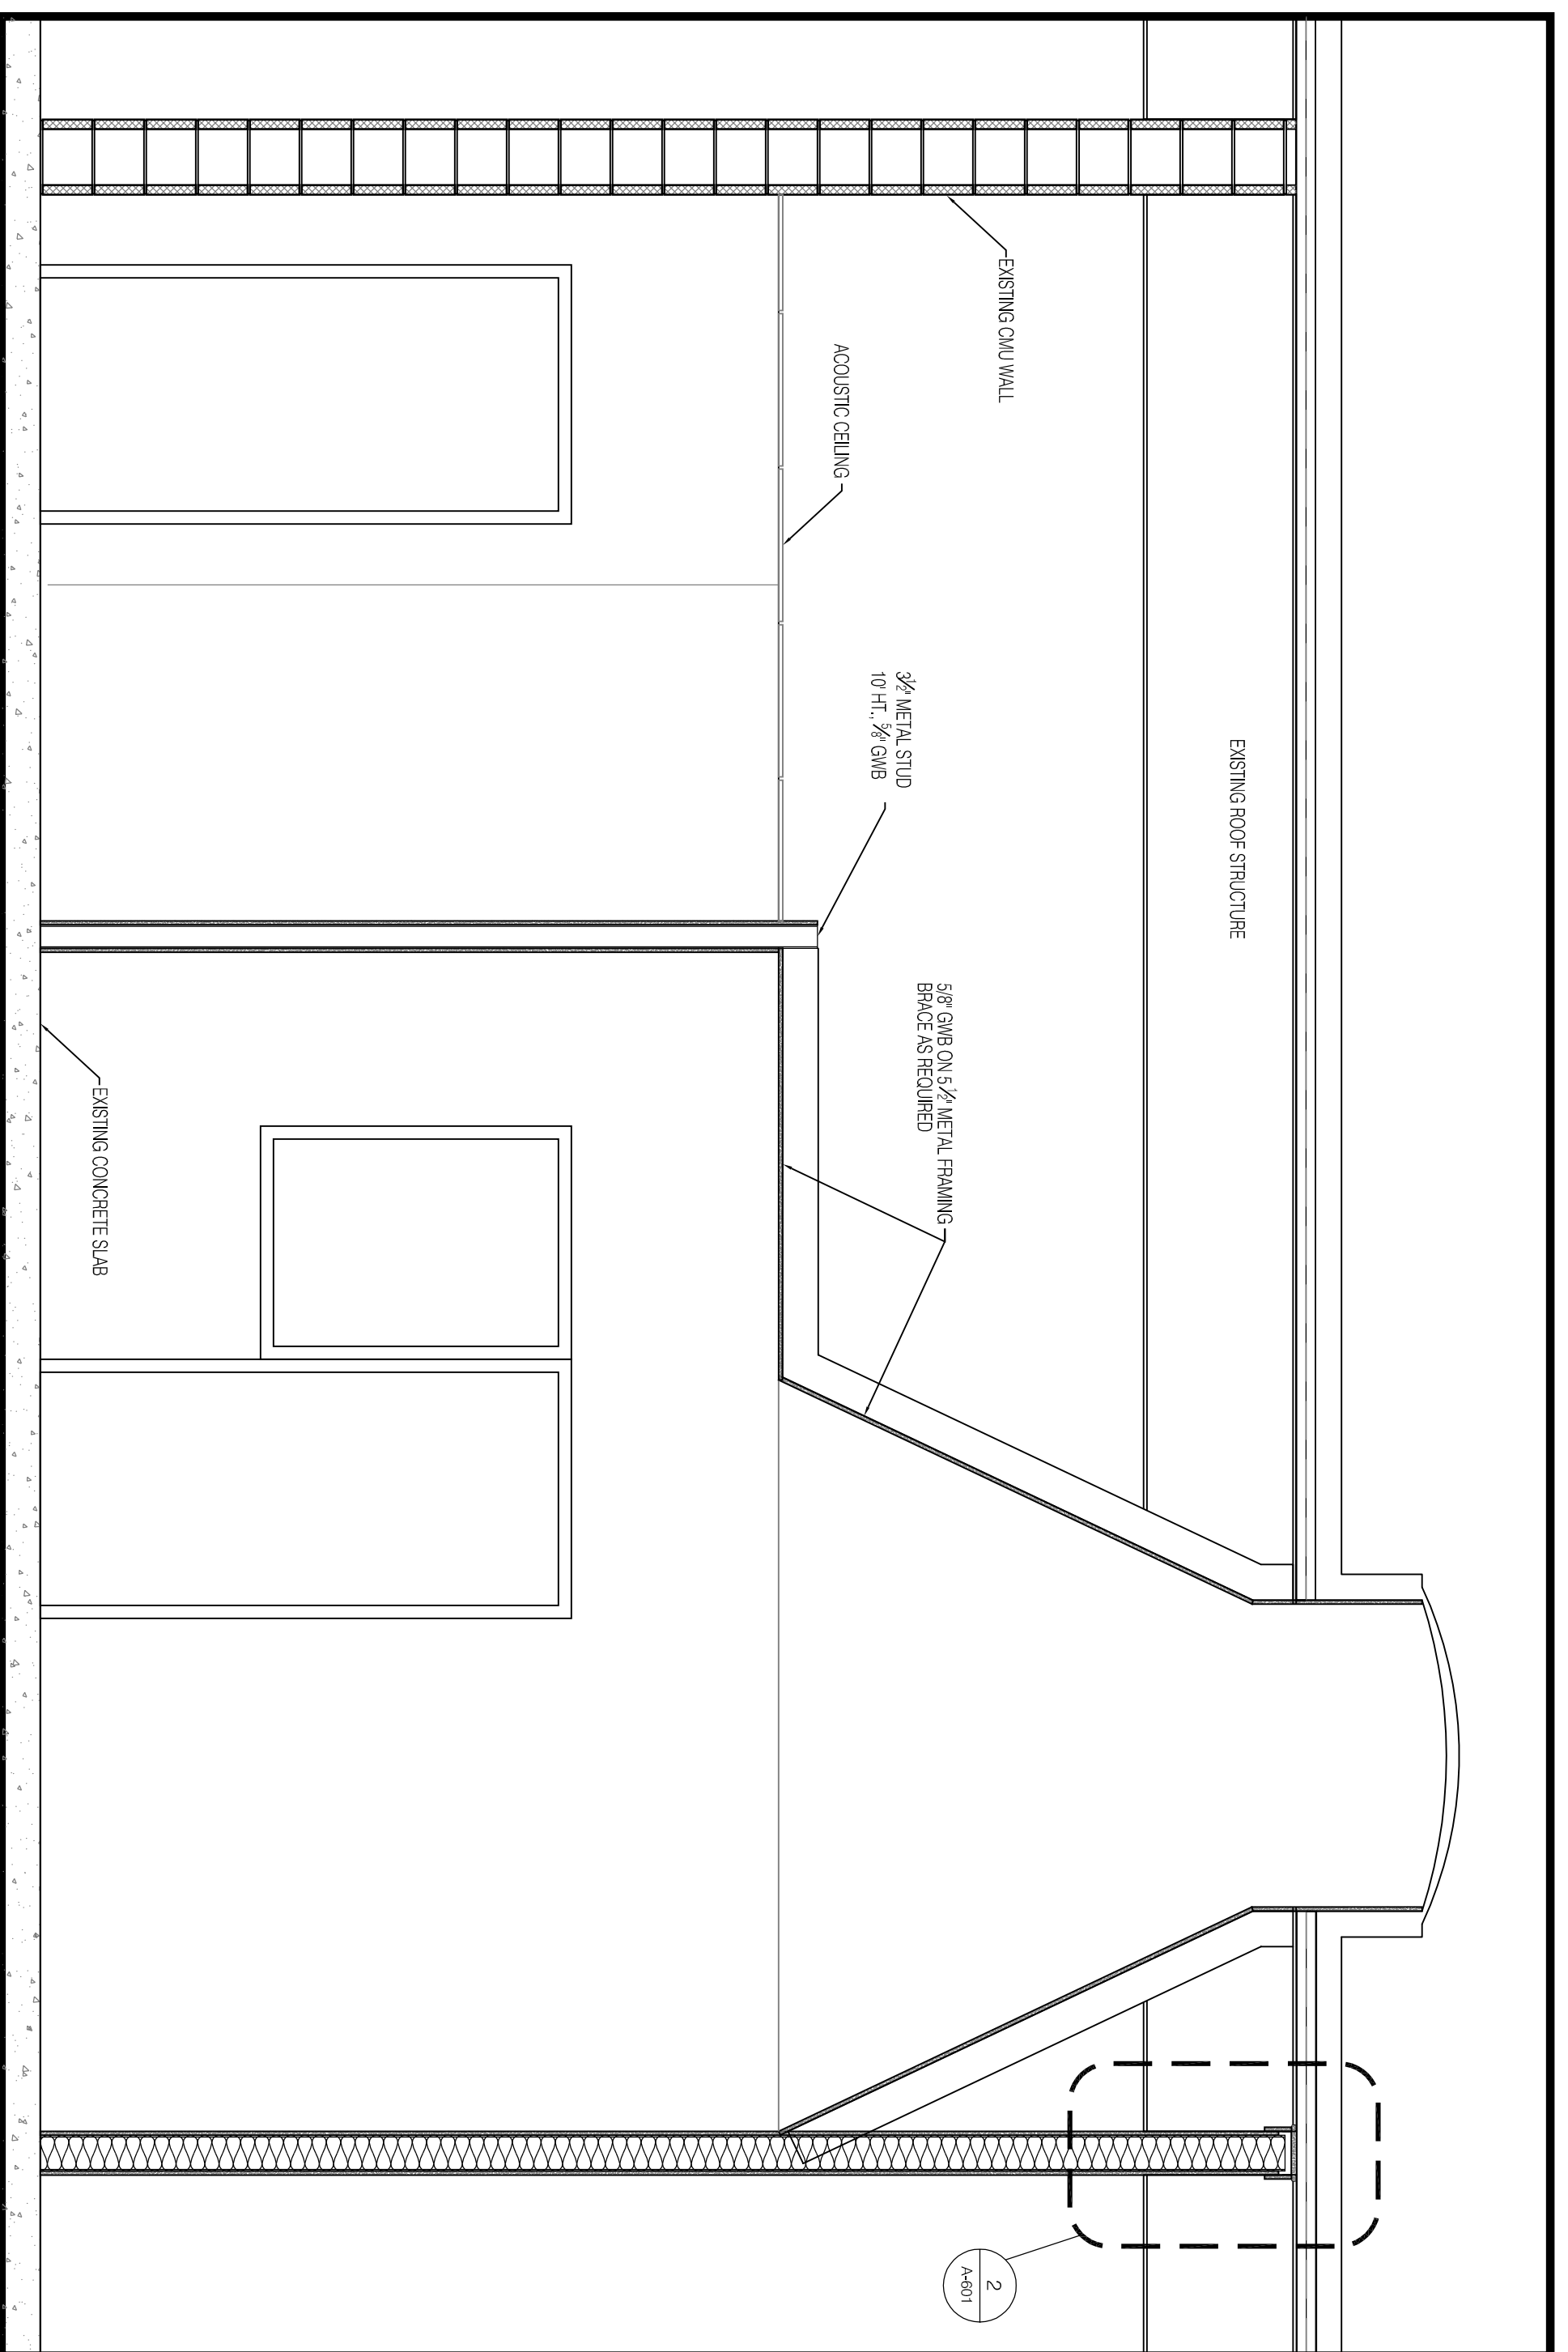

2 TRAINING ROOM  
 1/2" = 1'-0"

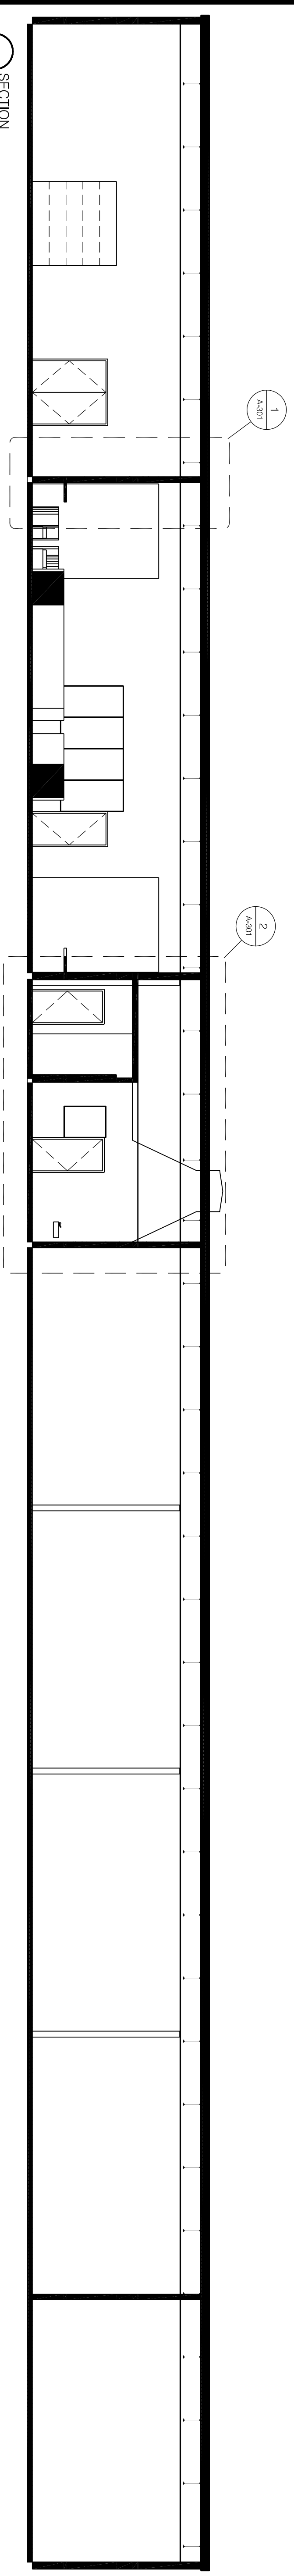

1 SECTION  
 1/8" = 1'-0"