
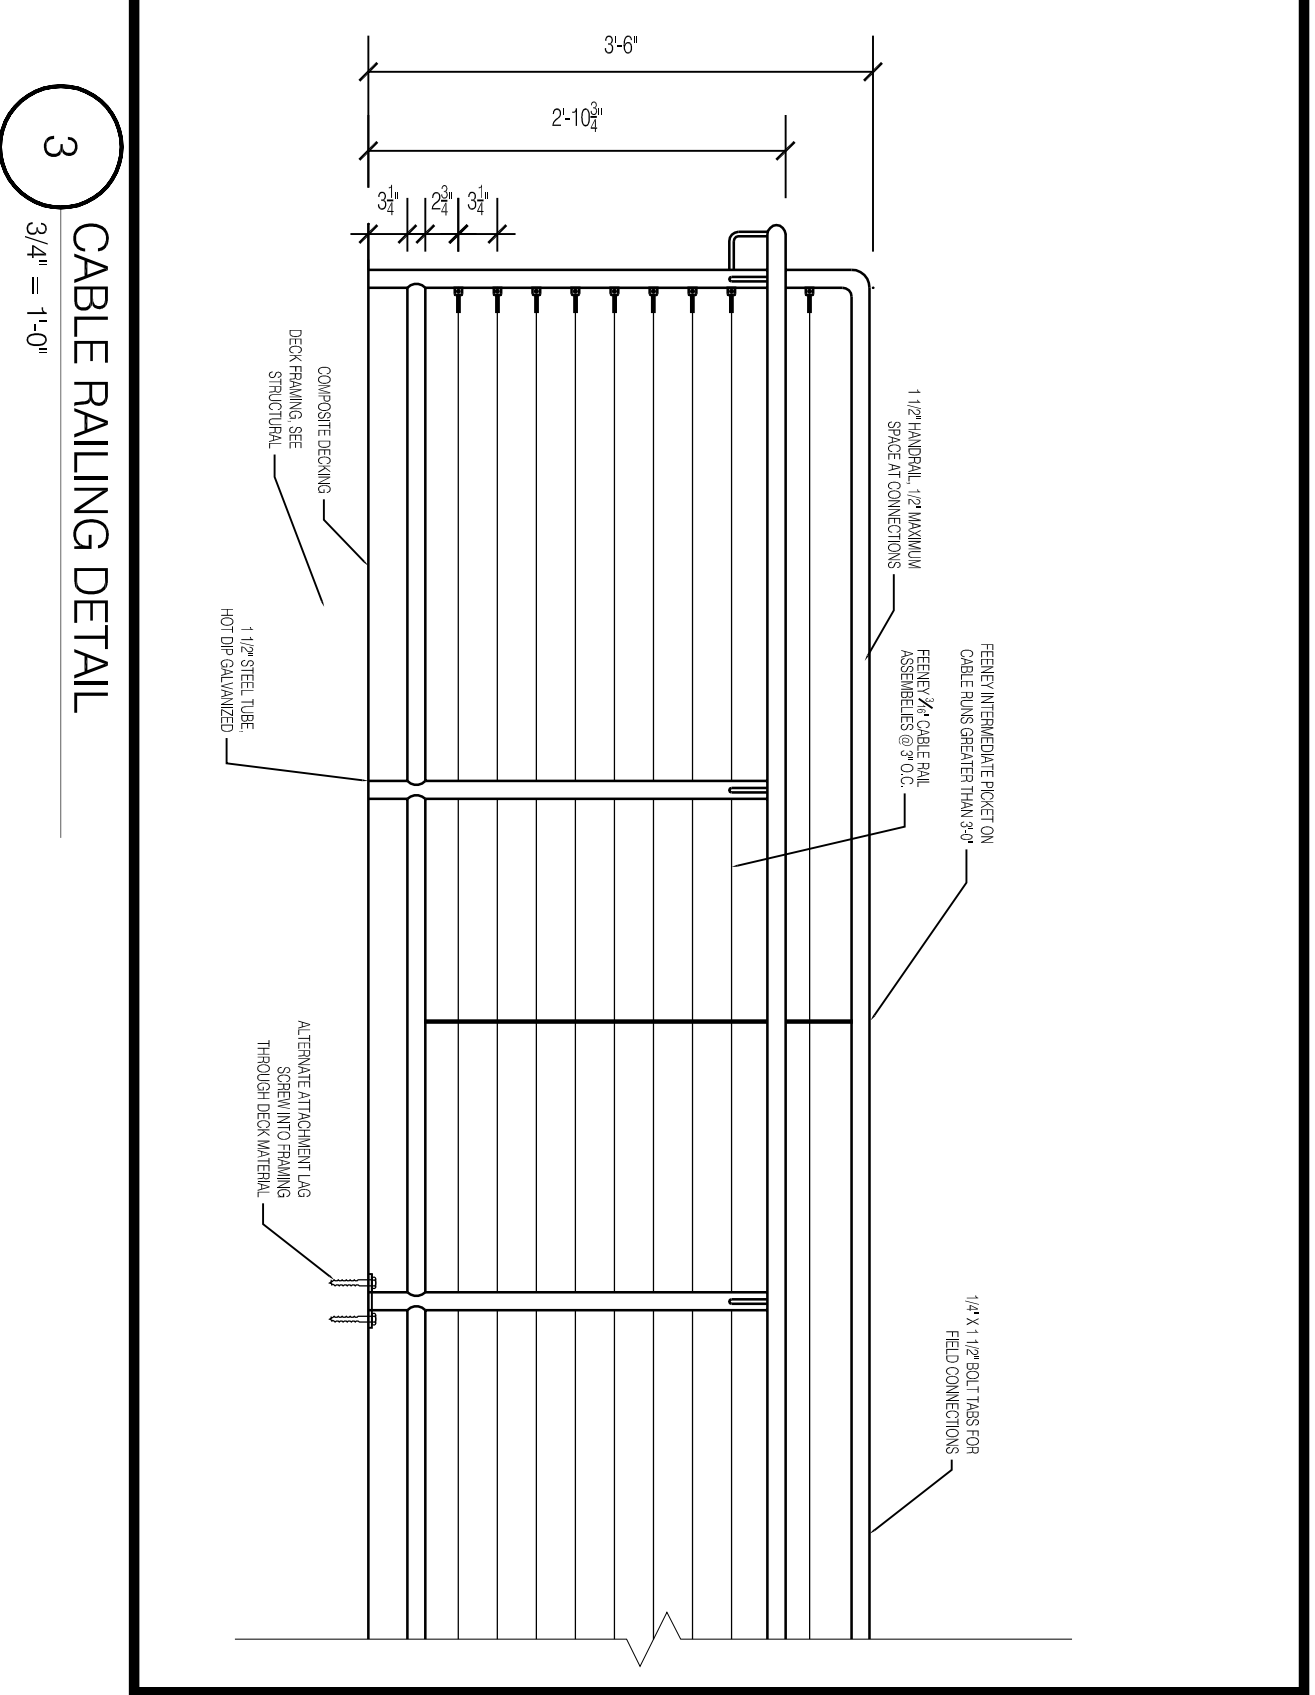
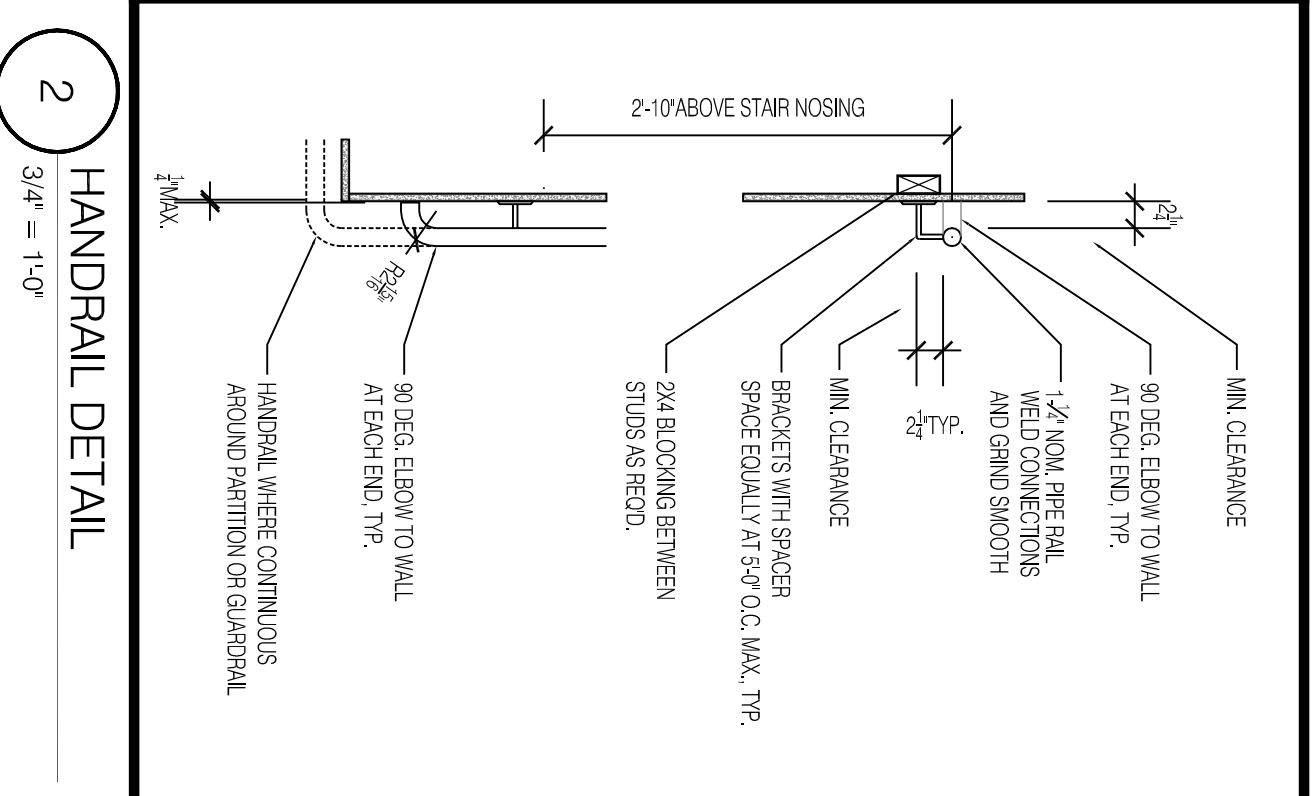


NOTE:
 1. VIEW P1: WOOD FRAMED LANDING AND RAMP IN CONCRETE DECKING
 2. HANDRAILS CONTINUOUS ON BOTH SIDES AT RAMPS AND STAIRS
 3. MAXIMUM RISE/HIT TO BE 7" TREAD DEPTH TO BE 11"
 4. MINIMUM RAMP CLEAR WIDTH TO BE 44"
 5. MINIMUM RAMP SLOPE TO BE 7/12

SCALE: 1/4" = 1'-0"

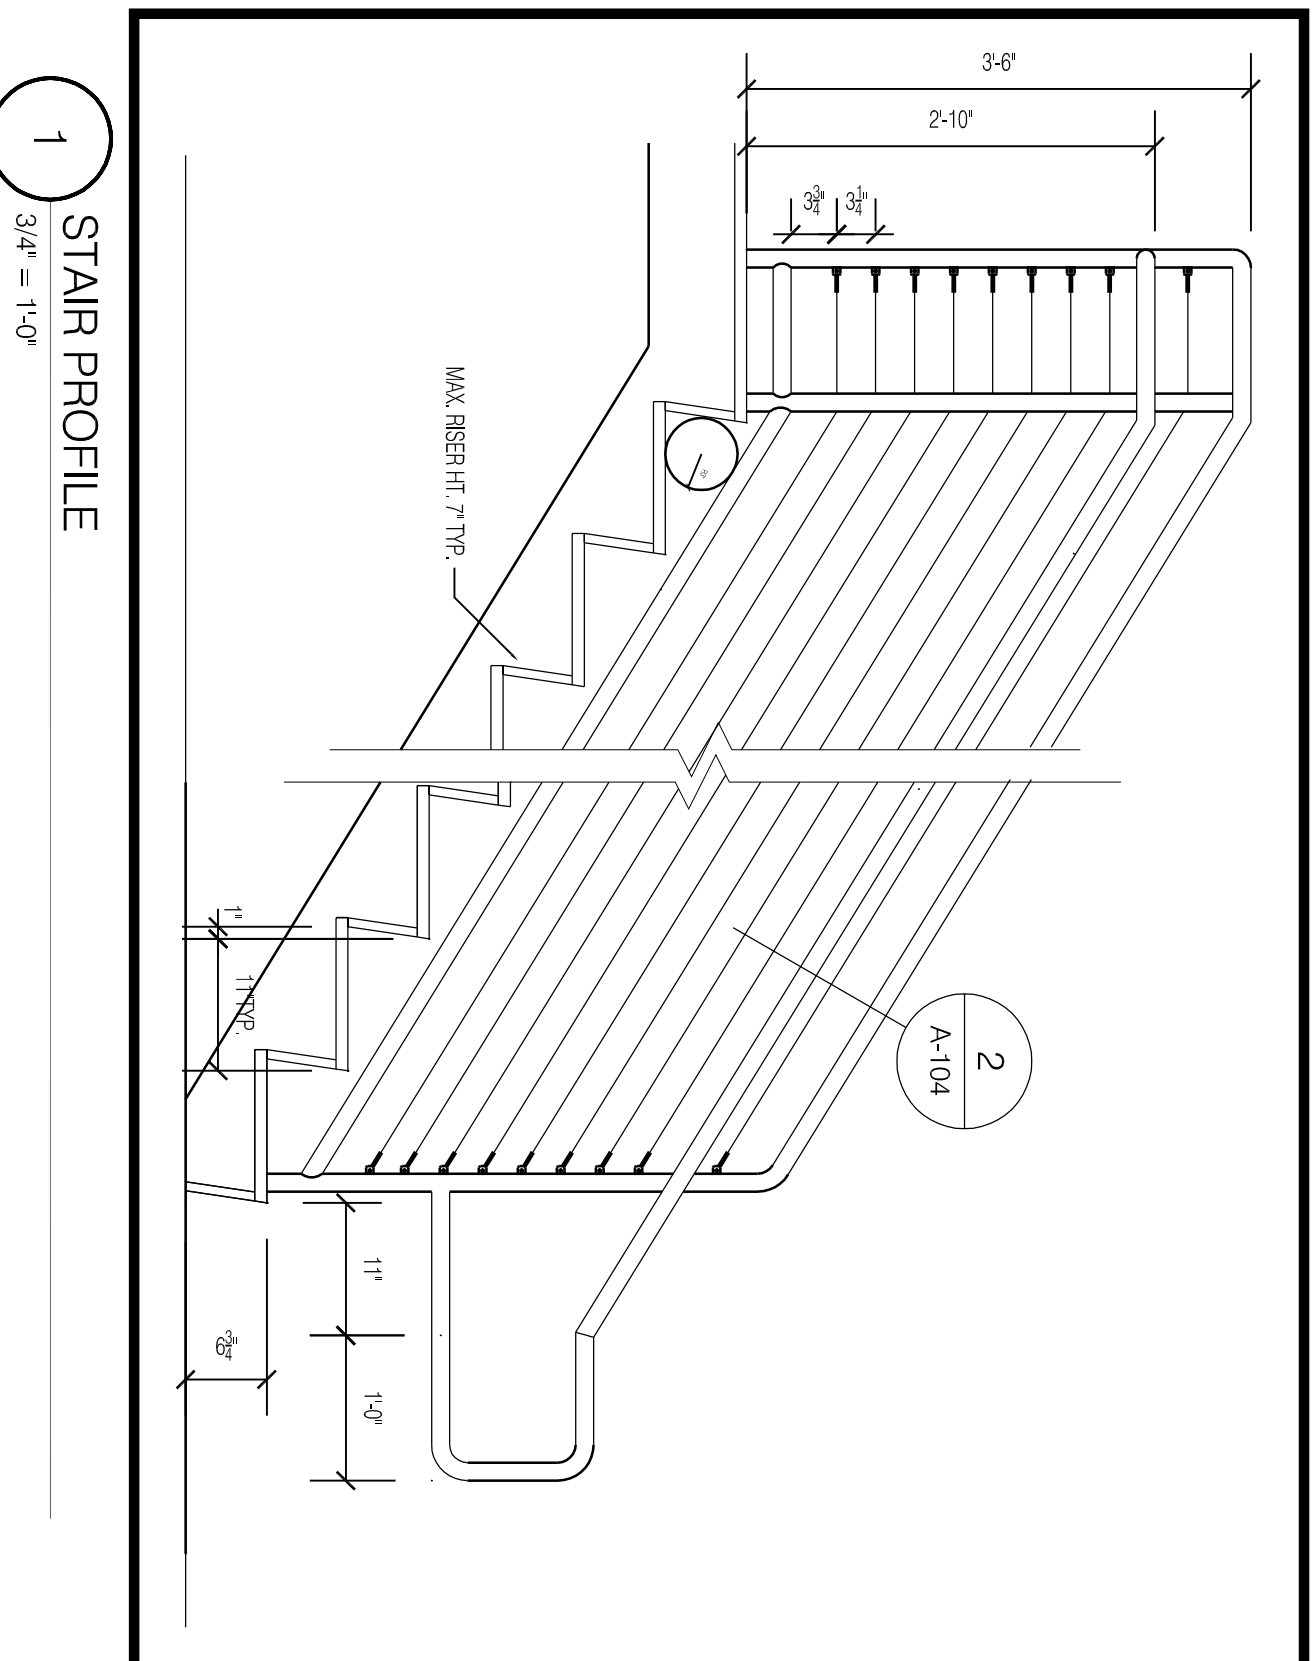

**Hemisphere
DESIGN**
 Architecture
 58 Fore Street
 Portland, ME 04101
 207.232.6079
 joe@hemispheredesign.com
 www.hemispheredesign.com

PROSPECT



DESIGN
 58 FORE ST. PORTLAND, ME
 www.prospectdesign.me
 T. 207-749-7400

DIAMOND ST. WAREHOUSE RENOVATION
 1-11 DIAMOND ST, PORTLAND, ME
 A.D. BEANER, LLC

SHEET TITLE
RAMP PLAN
 PERMIT SET

REVISION	DATE	DESCRIPTION

DATE: January 28, 2016

A-104