


NORTH BOYD STREET

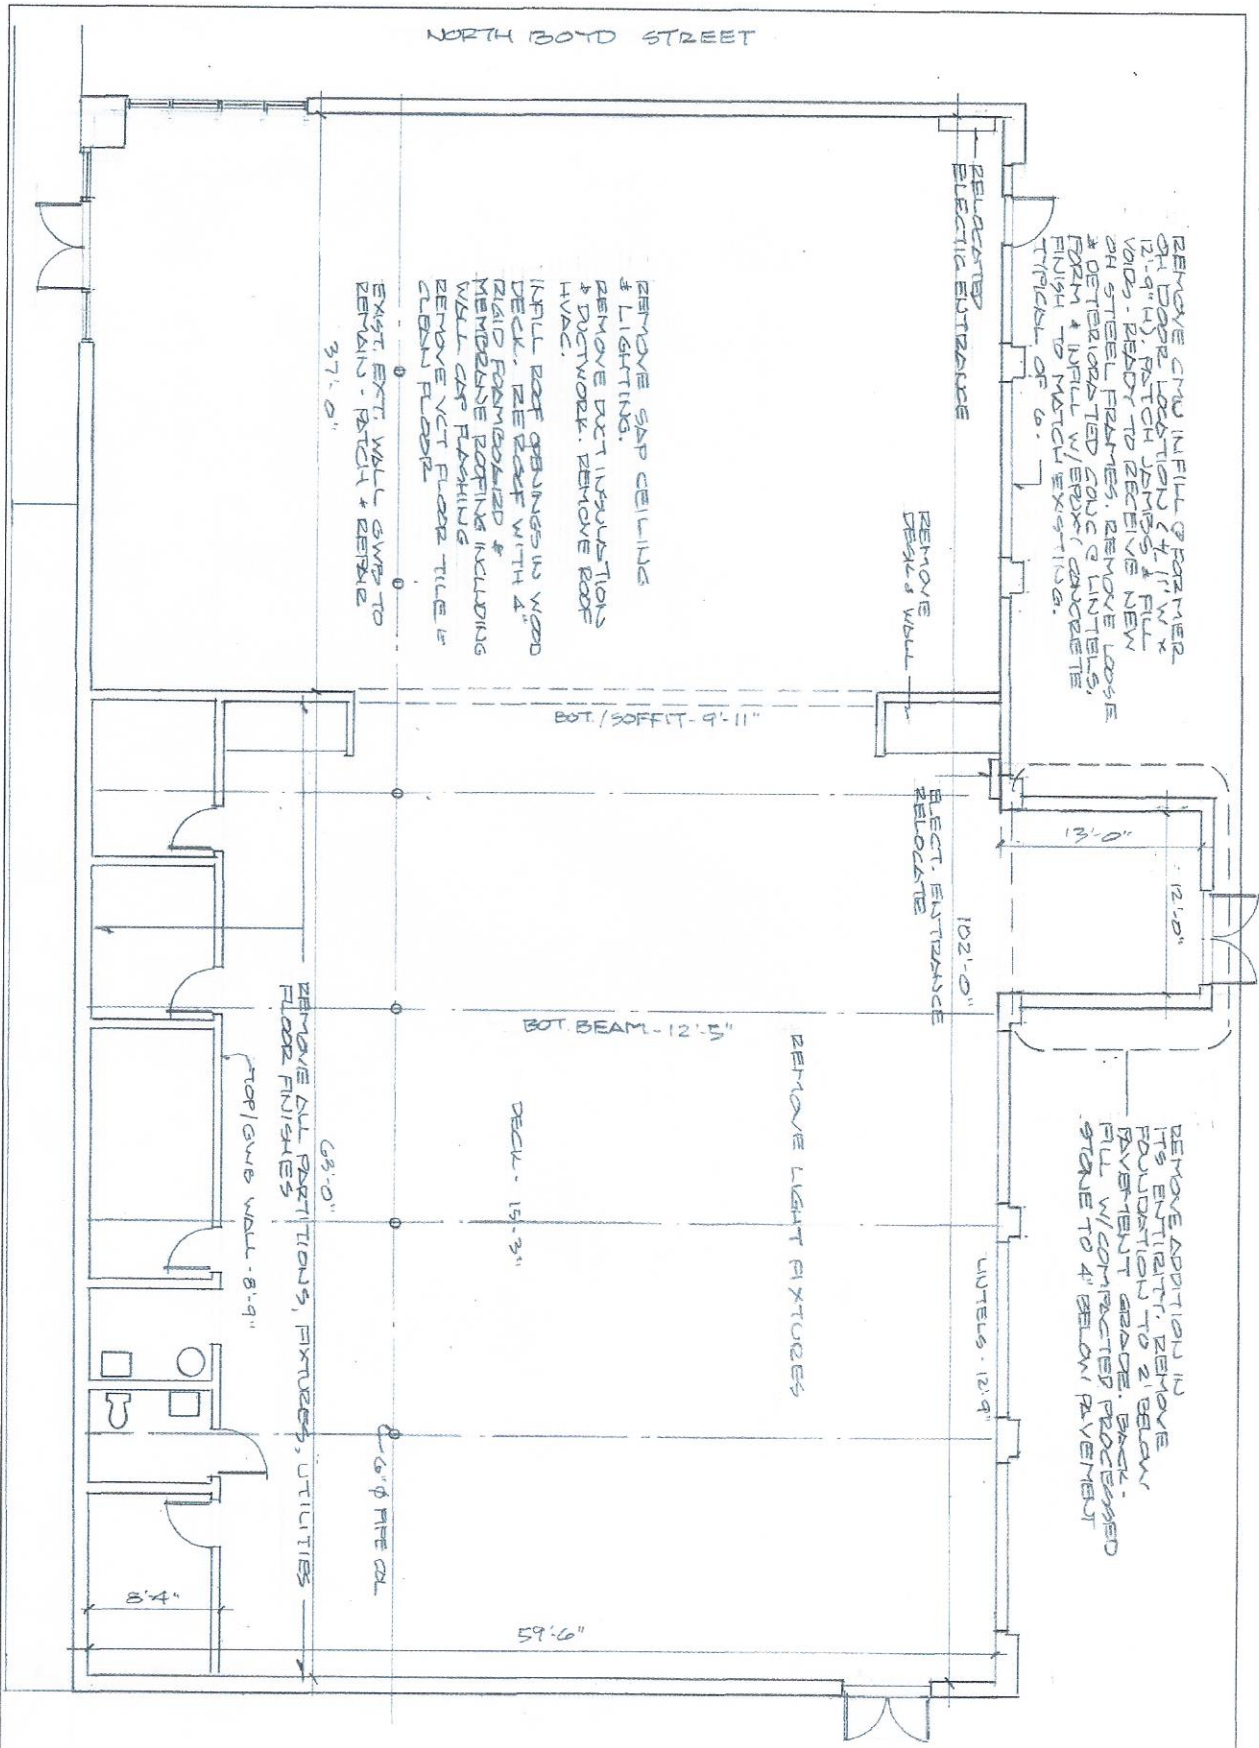

A1
 Date: 4/29/16
 #2010-08

Proposed Tire Warehouse
 126 North Boyd Street
 Portland ME 04101

Existing Conditions Plan
 1/8" = 1'-0"
 Scale: As Noted

rpm.architecture
 63 Foxbrook Road
 East Hartland, CT 06027
 860-841-2339, Connecticut
 207-244-0536, Maine