




1 STORAGE ROOM - 101 DETAIL
A-6-4 1/4" - 1'-0"

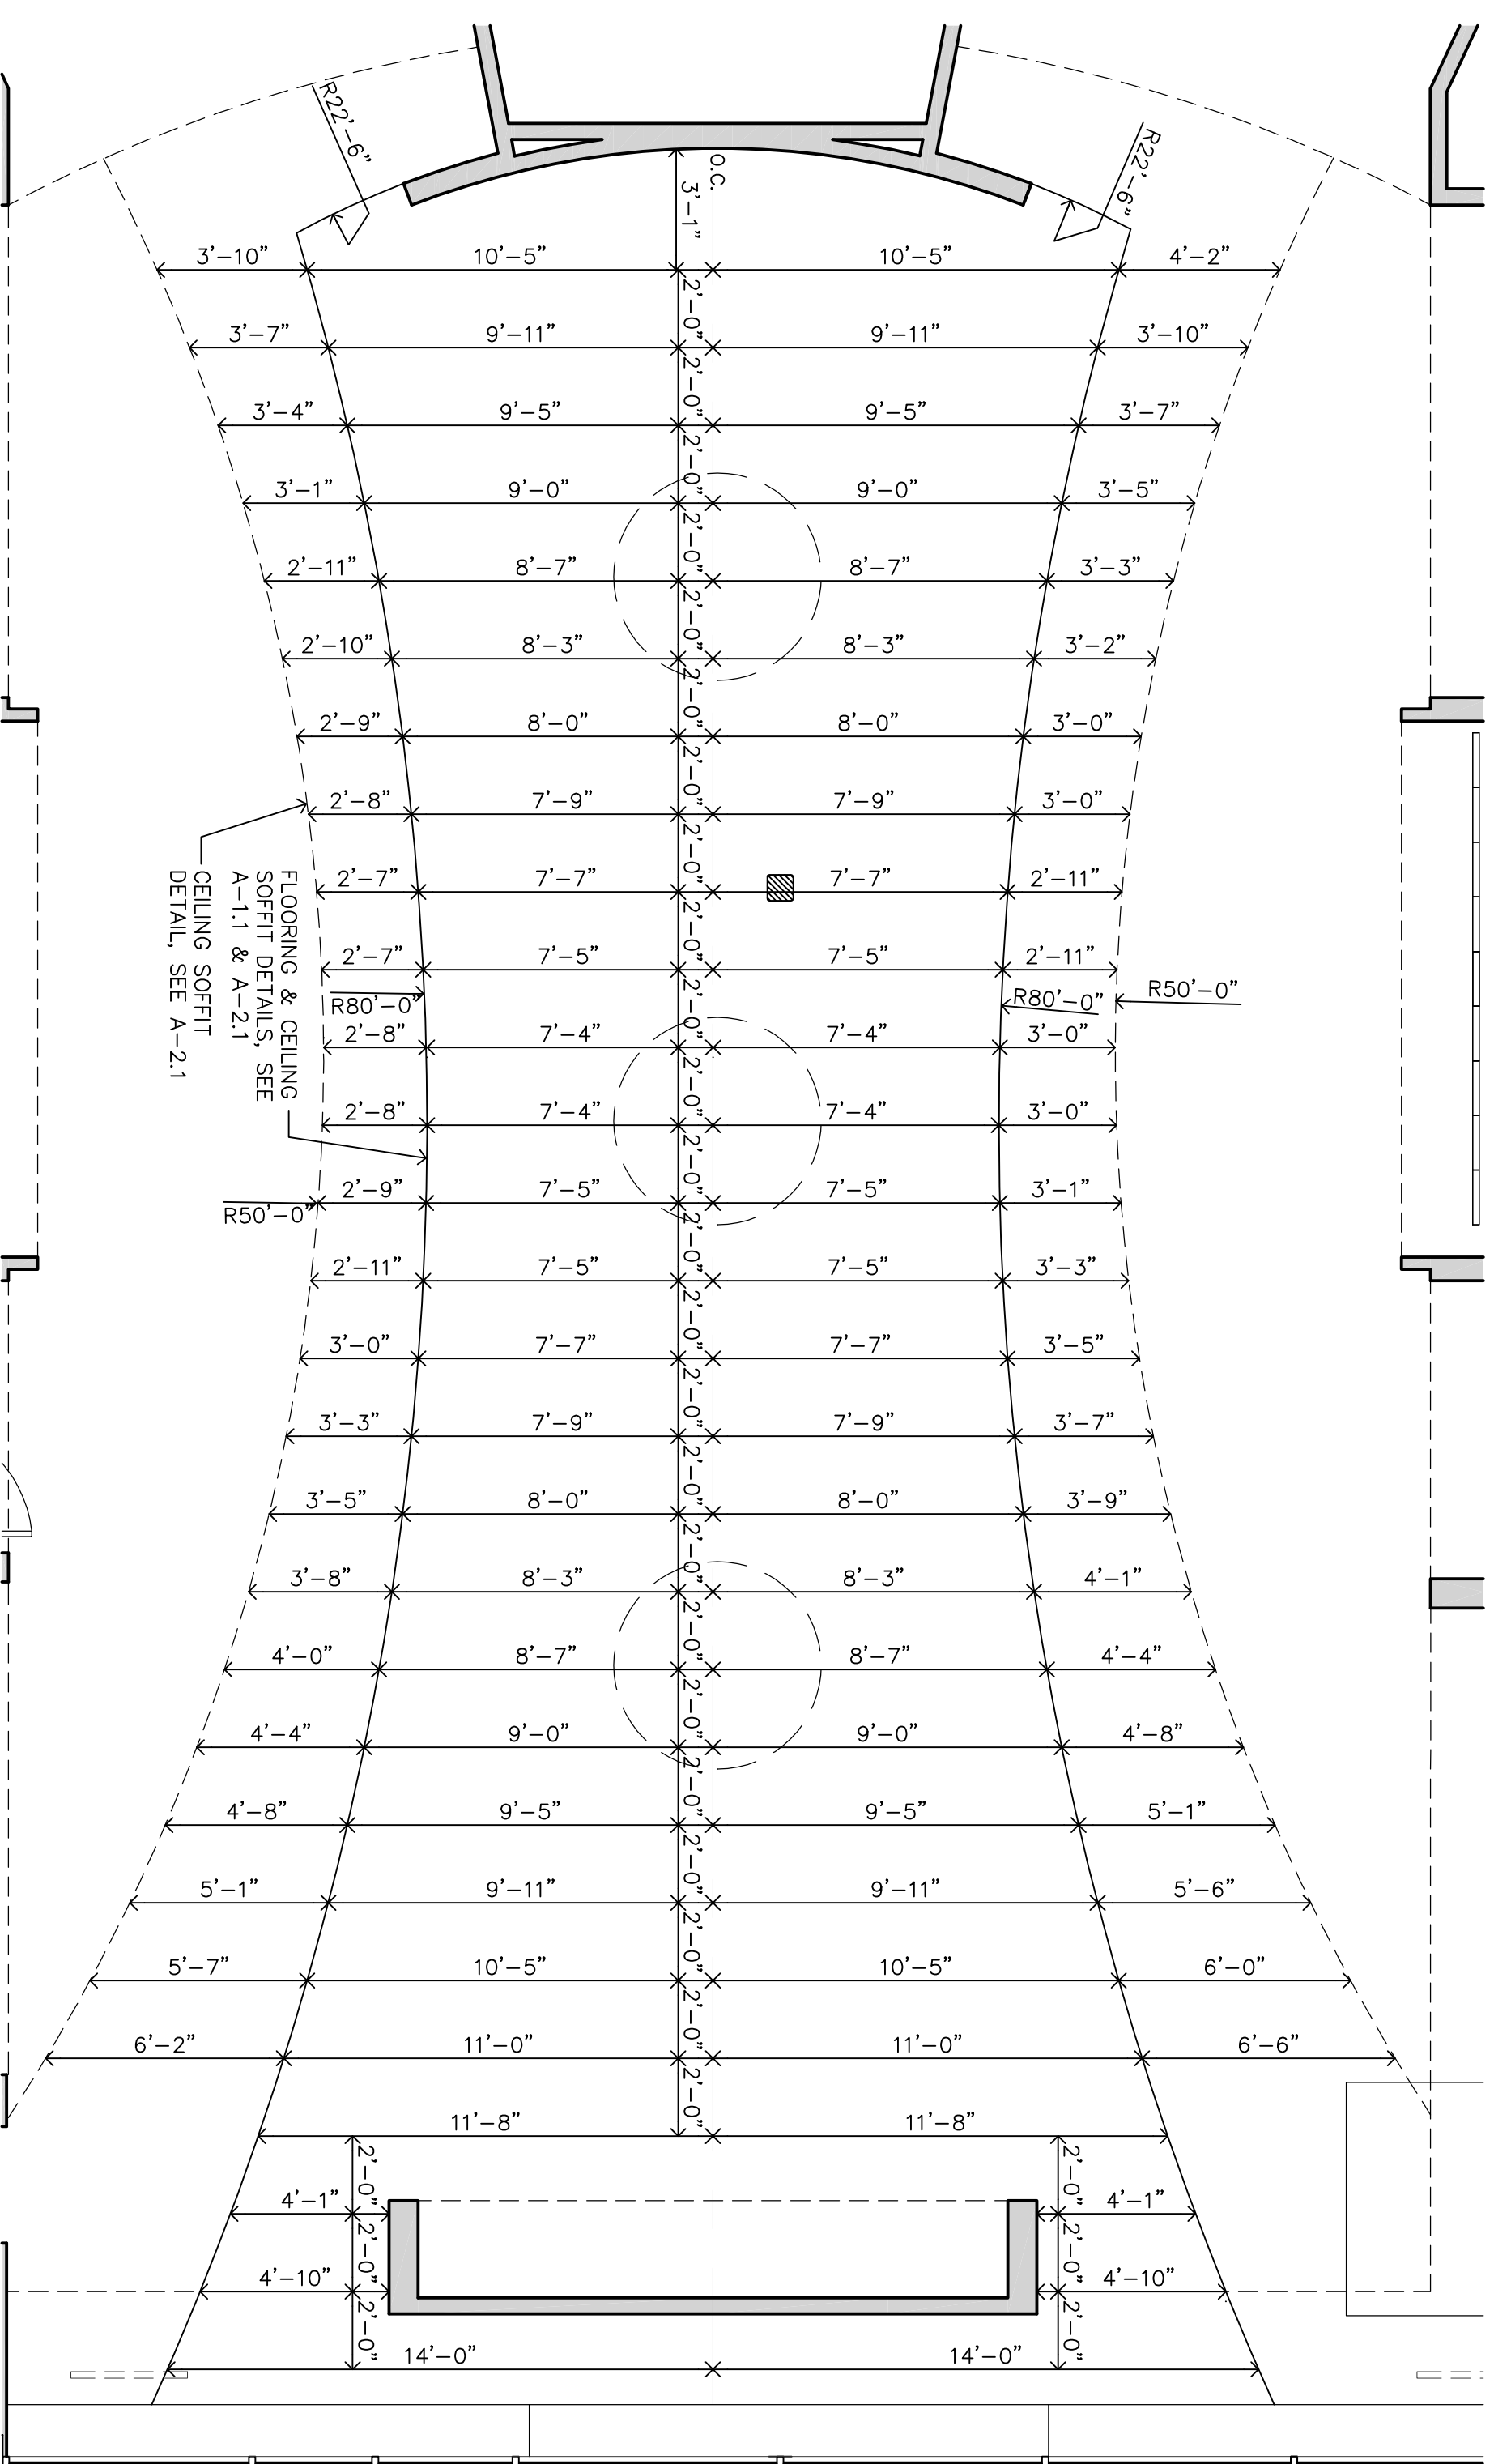


2 FLOORING & CEILING DETAILS
A-6-4 1/4" - 1'-0"

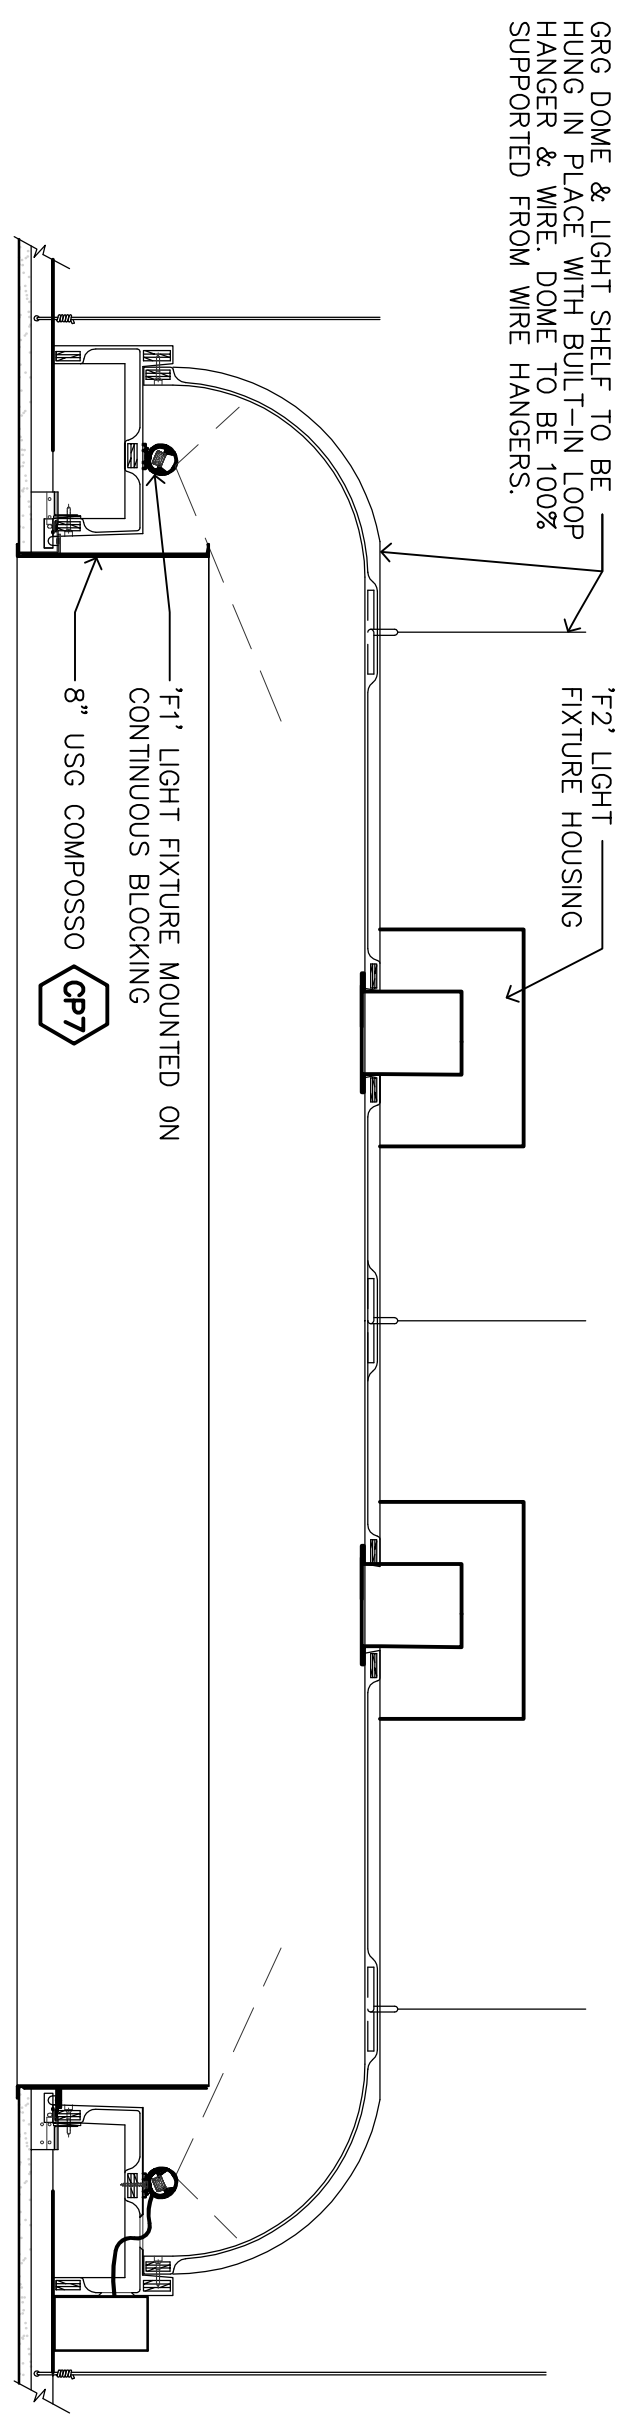

3 CIRCULAR LIGHT DETAIL
A-6-4 1 1/2" - 1'-0"
P1A PAINT ALL INTERIOR LIGHT COVER SURFACES

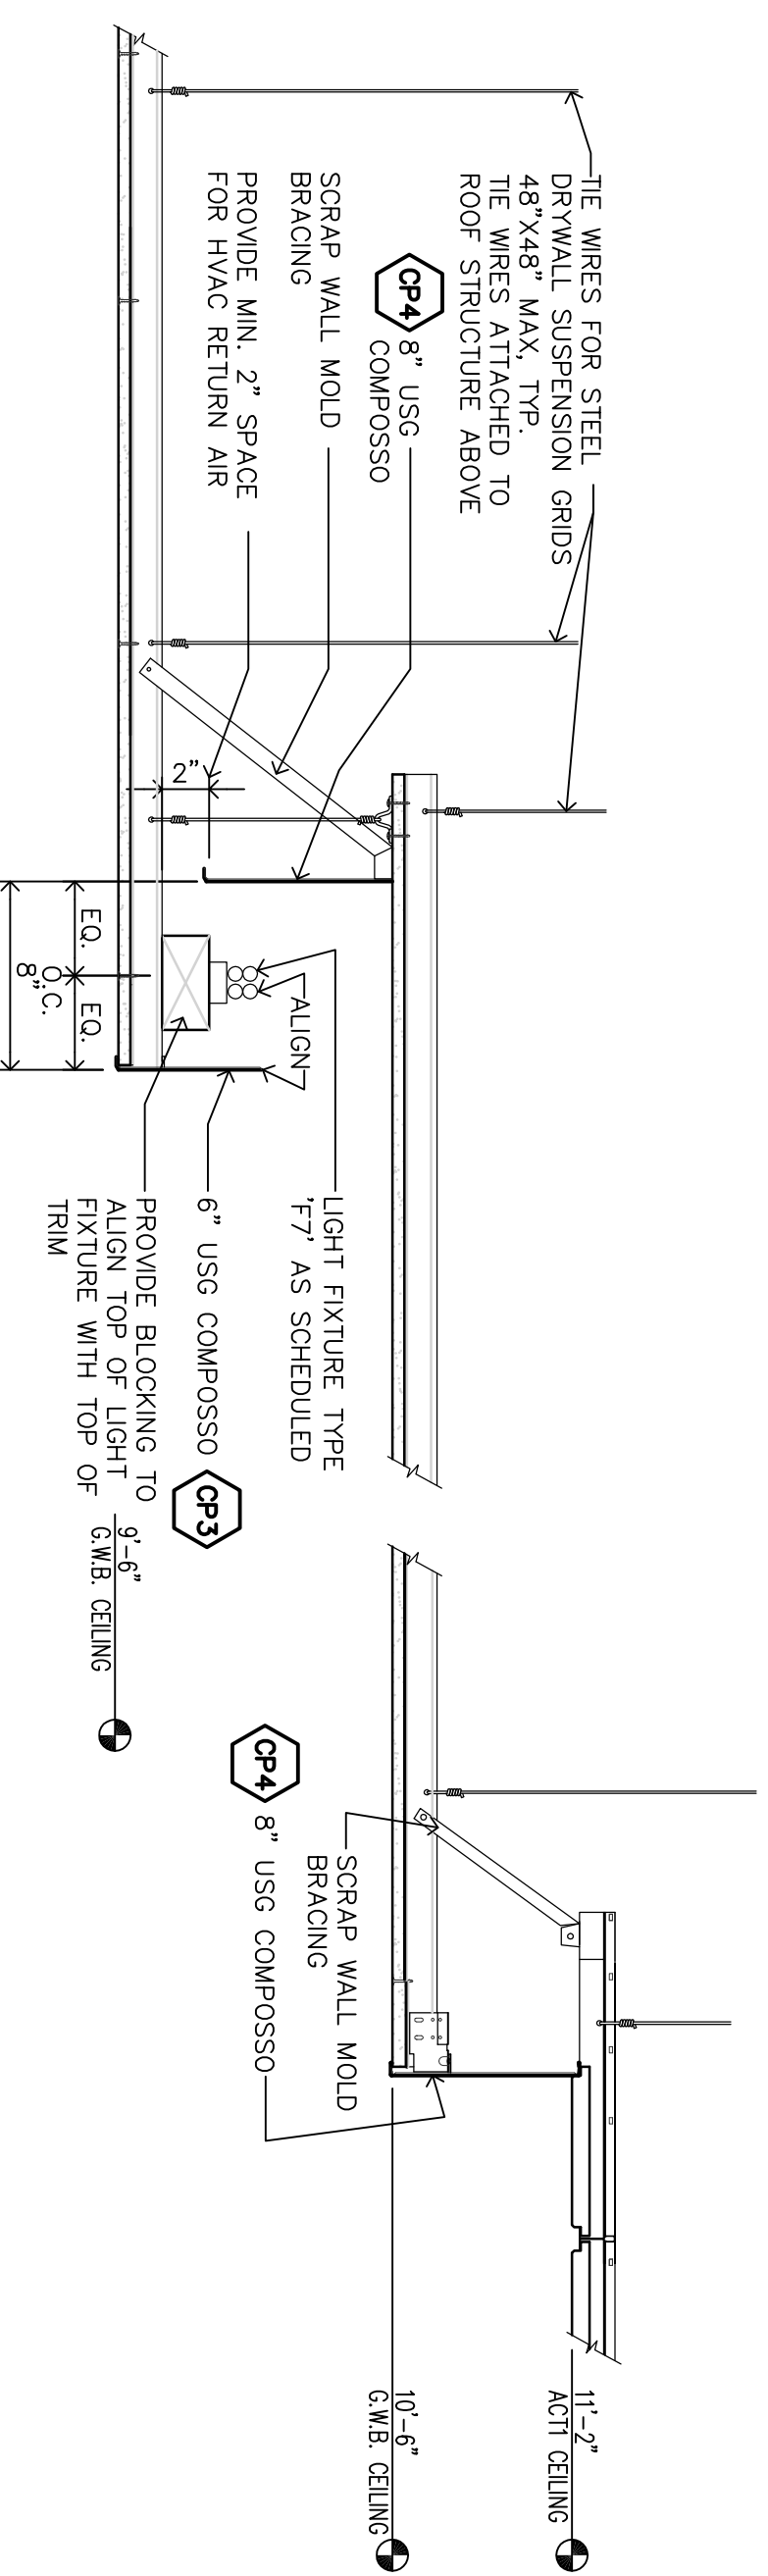


4 LIGHT COVER DETAIL
A-6-4 1 1/2" - 1'-0"
P1A PAINT ALL INTERIOR LIGHT COVER SURFACES

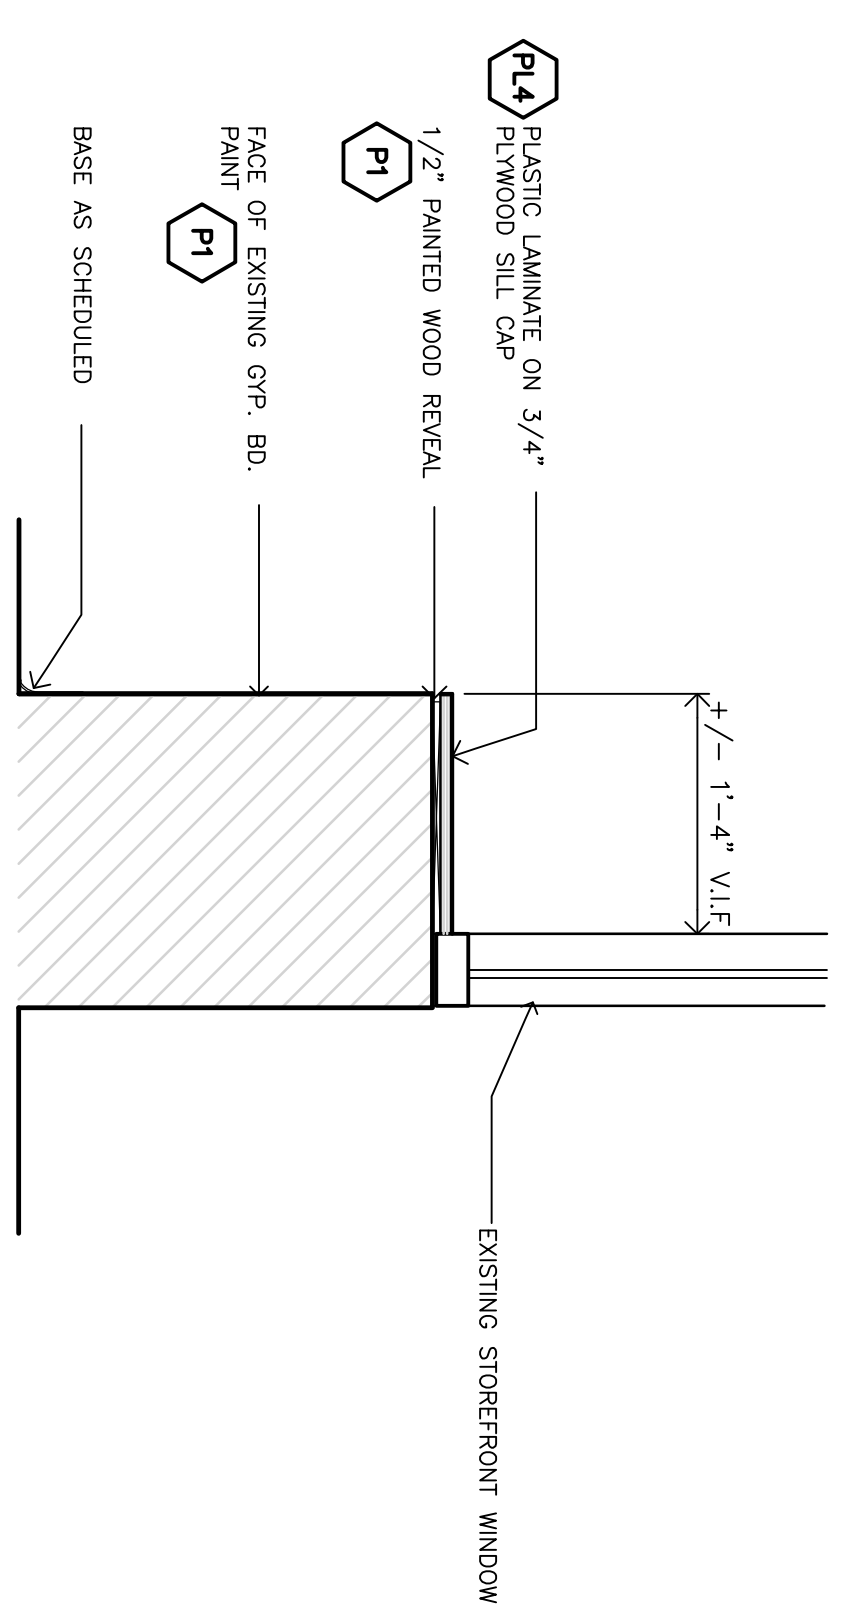

5 DISPLAY WINDOW SILL DETAIL
A-6-4 1" - 1'-0"

DATE: 08-14-08
JOB NO: 2992
DRAWN:
CHECKED:

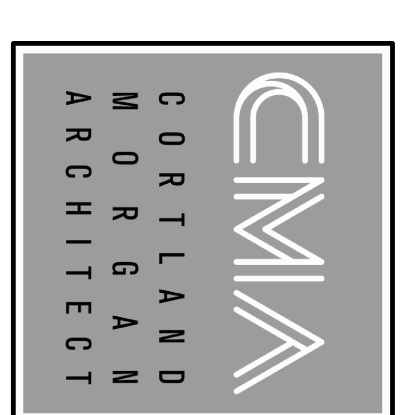

711 N. FLEDER RD.
ARLINGTON, TX 76012
PH: (817) 635-5696
FAX: (817) 635-5699

PROJ. COORDINATOR
15 South 3rd Street
Philadelphia, PA 19106
215.922.8930
FAX: 922.4549

RICHARD M. COLE
& ASSOCIATES



REVISIONS

DETAILS - 2 OF 2

SHEET NUMBER

A-6.4