


Side Elevation

Building Elevations

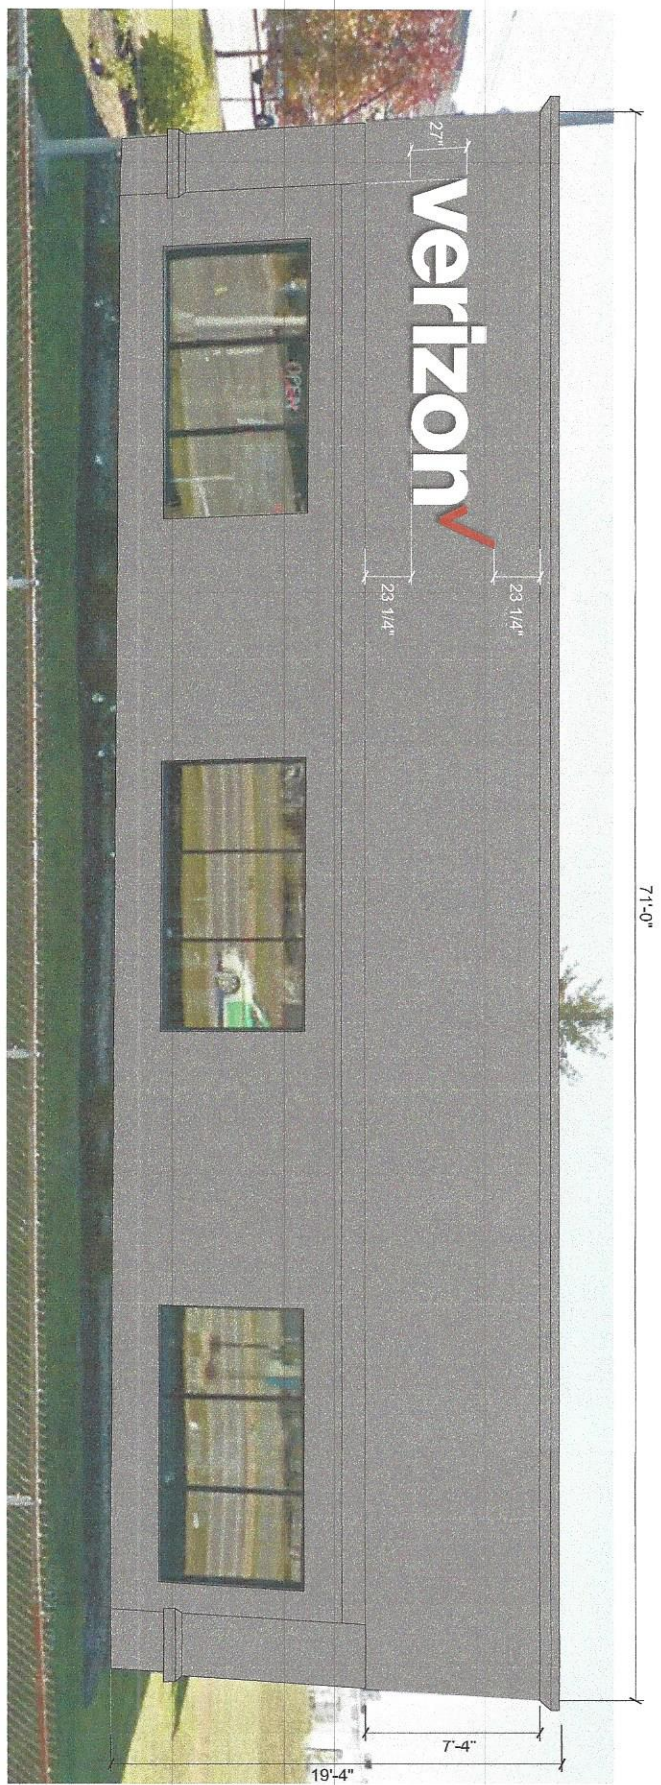

B RIGHT SIDE ELEVATION - 53.7 SF

Code: 71'W x 2SF = 142SF Allowance; VZW Target: 12.5", 2 sign rule.
 Proposal is to update entire building to cool gray 10. Scope of work to be determined.

Client Review Status		Declaration		Date / Description		Project Information		
Allen Industries, Inc. warrants that any "Approved" drawings be obtained from the client prior to any production release or production release revision. <input type="checkbox"/> Approved <input type="checkbox"/> Approved as Noted <input type="checkbox"/> Release & Resubmit		Copyright © 2017 Allen Industries, Inc. The drawings are submitted to you in confidence for your use solely in connection with the project being performed by you. Allen Industries, Inc. and its staff do not warrant or represent the accuracy or design shown on the drawings except for any registered trademarks that may belong to the client of Allen Industries, Inc. (unless the property of Allen Industries, Inc.)		03/01/17	Issue Date	Client: Verizon / Cellular Sales		3 Sargent St.
Name _____ Title _____ Date _____				05/12/17		Portland, ME	File: VW CS-242, Portland, ME	
						Sales	Sign: CI	
							TH: CH	

