


B

Verizon Wireless Franklin St Elevation – Proposed Temp Banner

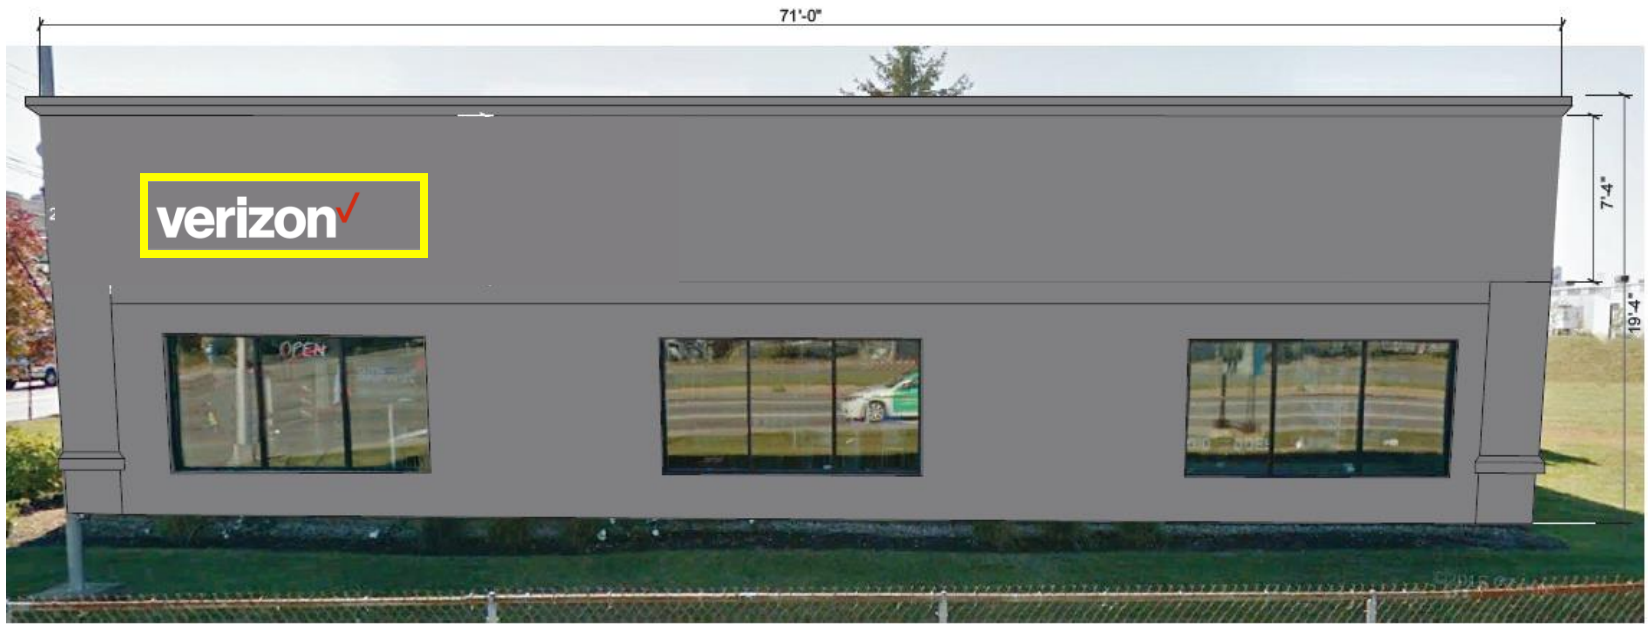

B RIGHT SIDE ELEVATION - 53.7 SF

Code: 71W x 2SF = 142SF Allowance; VZW Target: 12.5", 2 sign rule.
Proposal is to update entire building to cool gray 10. Scope of work to be determined.



Client & Location



3 Somerset St
Portland ME

Customer Approval Signature

Revisions

Drawing ID

Date
9.12.17

Page #

Drawn By

Sales Rep

WO #