


**B**

# Verizon Wireless Proposed – Franklin Elevation

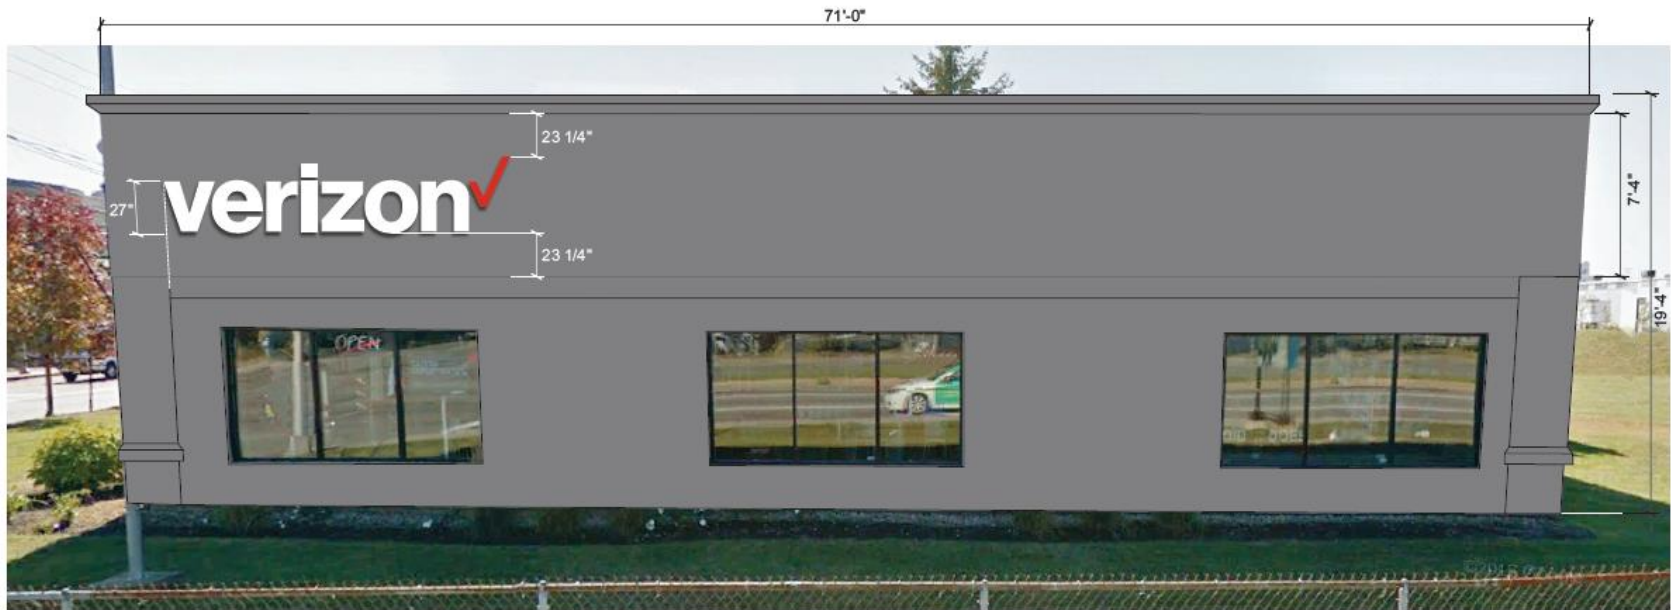

**B RIGHT SIDE ELEVATION - 53.7 SF**

Code: 71'W x 2SF = 142SF Allowance; VZW Target: 12.5", 2 sign rule.

Proposal is to update entire building to cool gray 10. Scope of work to be determined.



Client & Location



3 Somerset St  
Portland ME

Customer Approval Signature

Revisions

Drawing ID

Date  
10.26.17

Page #

Drawn By

Sales Rep

WO #