





REVISIONS


NO.	DESCRIPTION

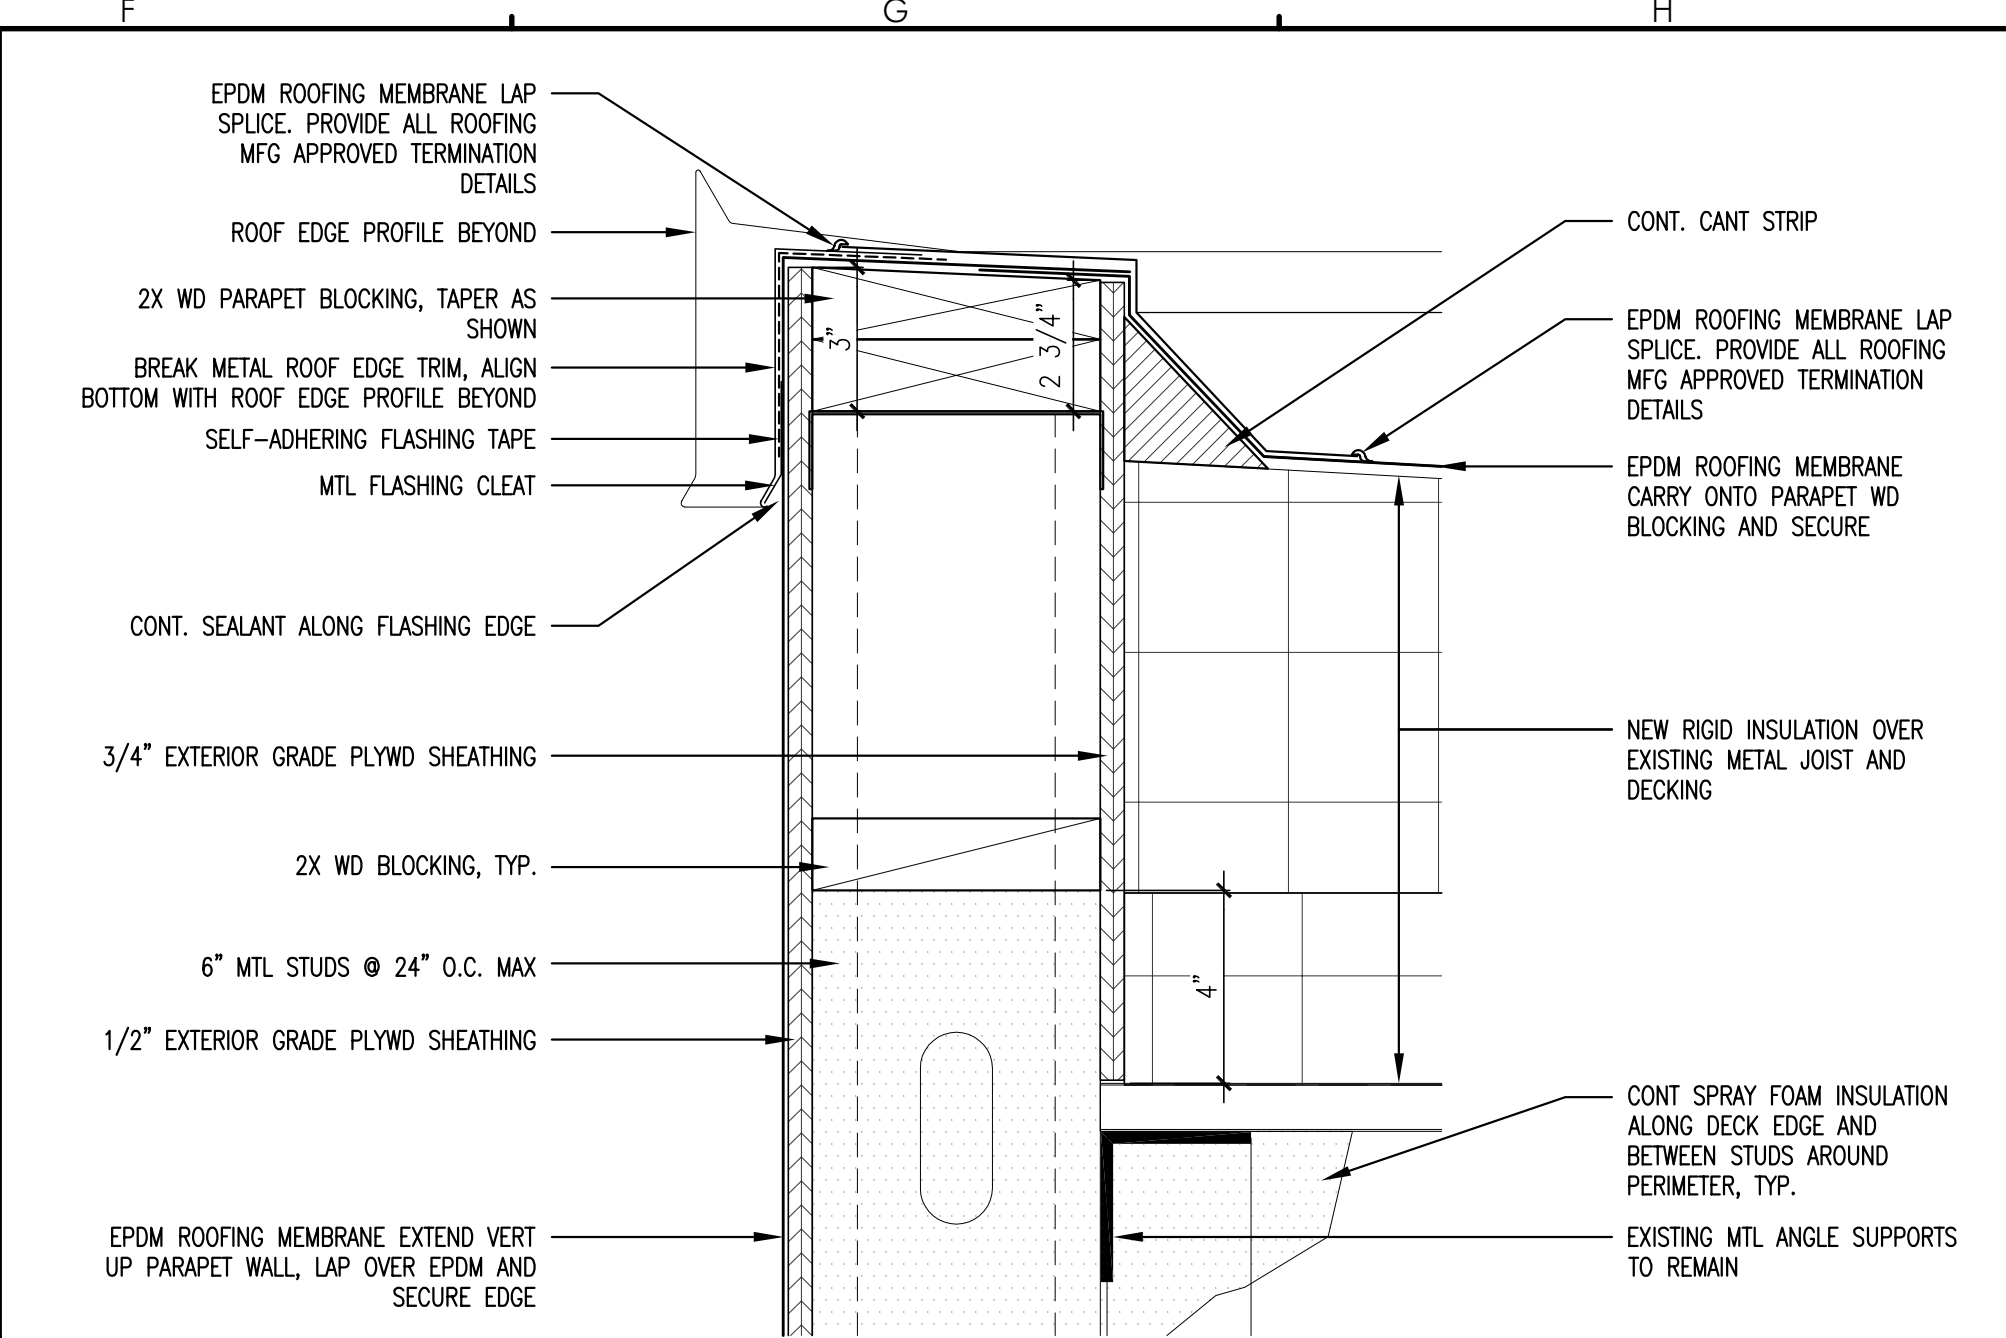


F2 PARAPET @ COMMON WALL - SECTION DETAIL
REFERENCED FROM: G2/A7.10
SCALE: 3" = 1'-0"

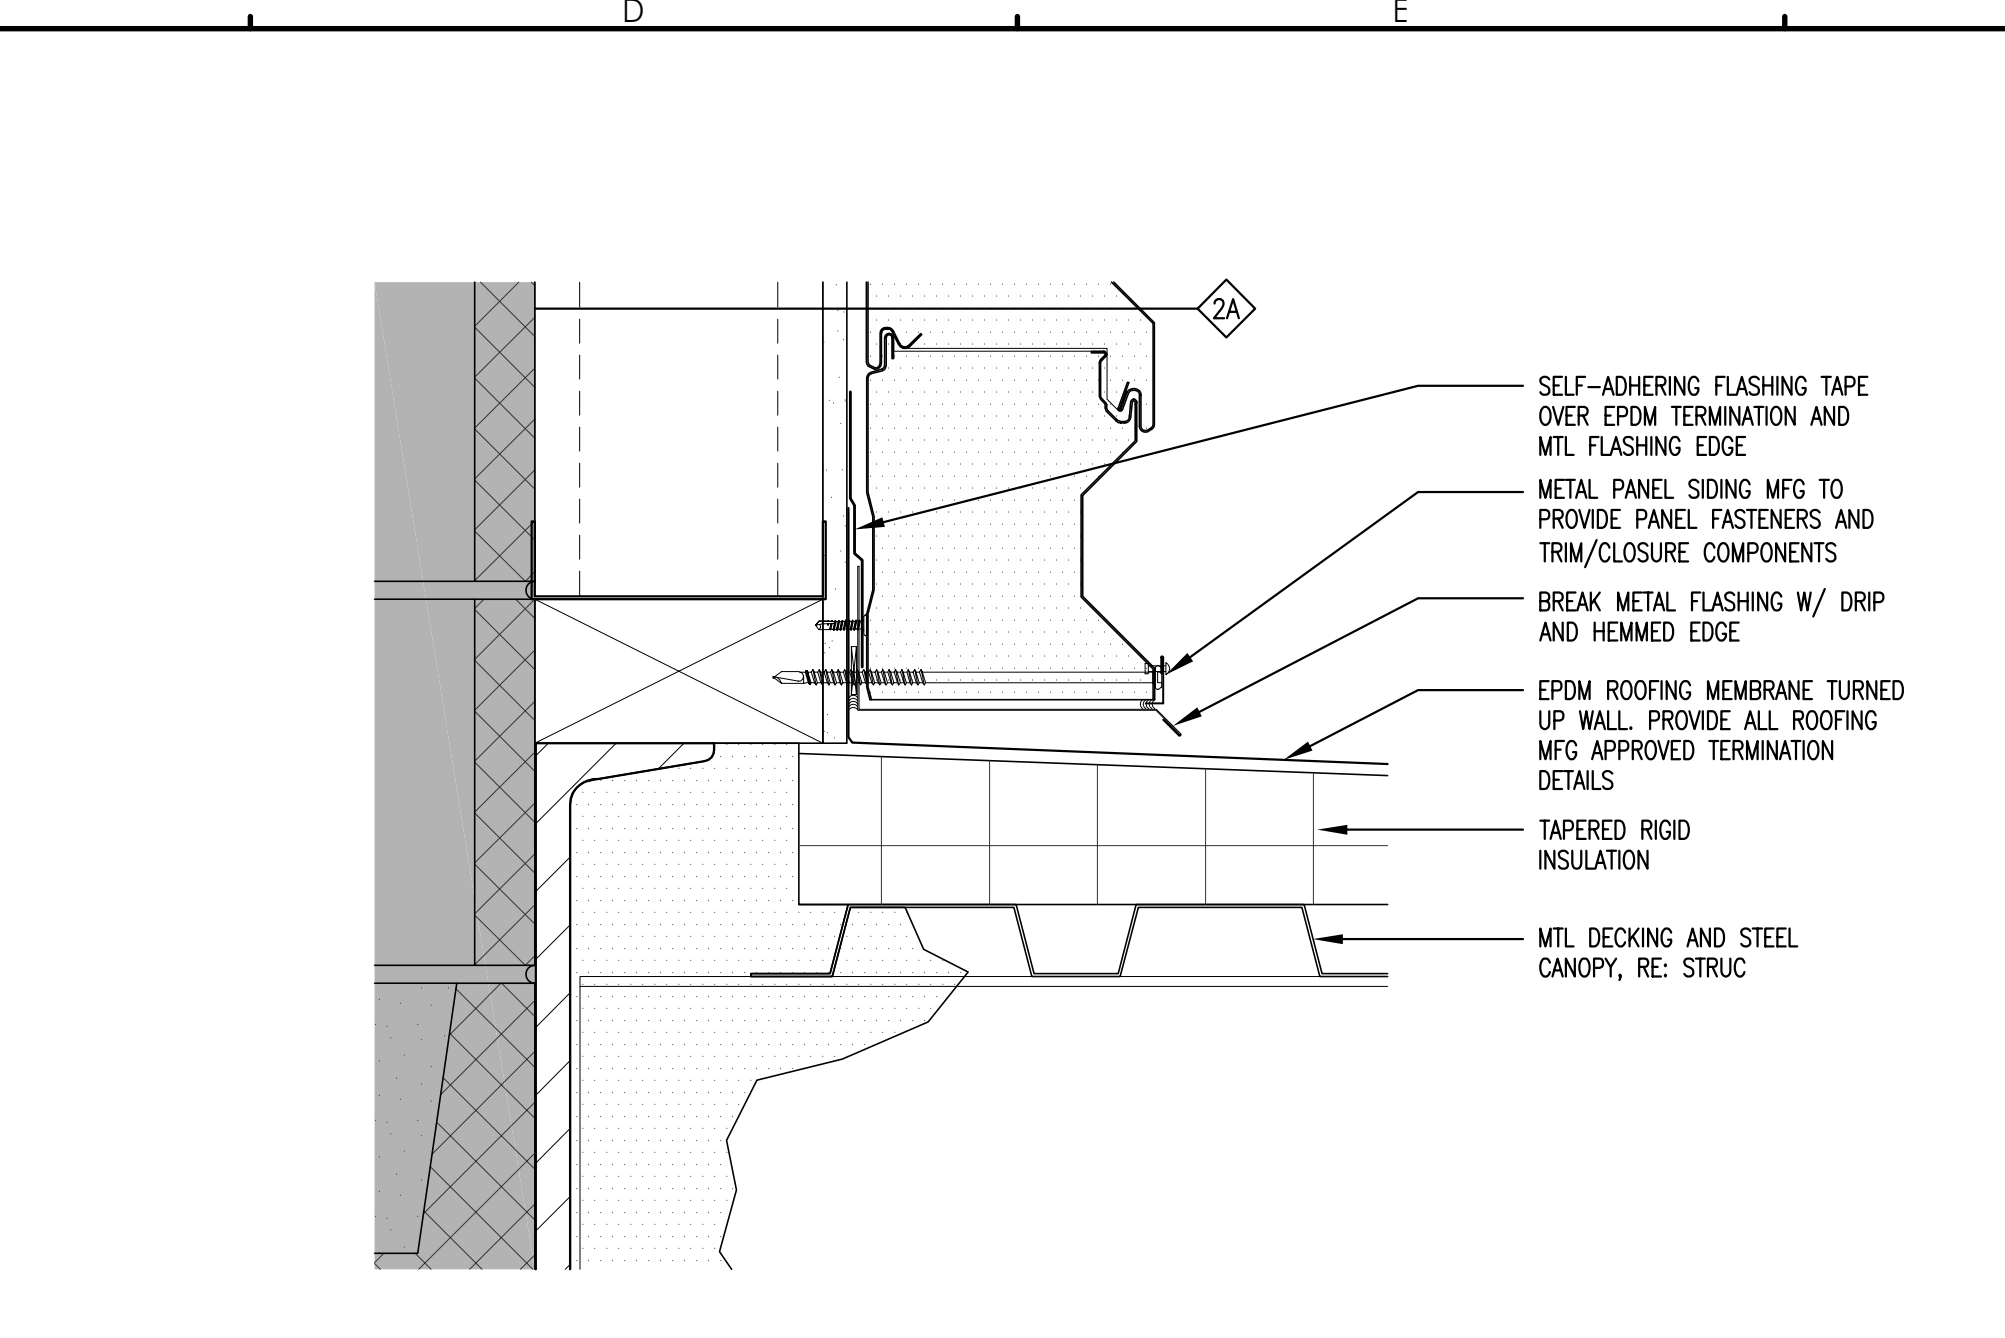


C2 BASE OF INSULATED PANEL @ CANOPY - SECTION DETAIL
REFERENCED FROM: A6.01
SCALE: 3" = 1'-0"

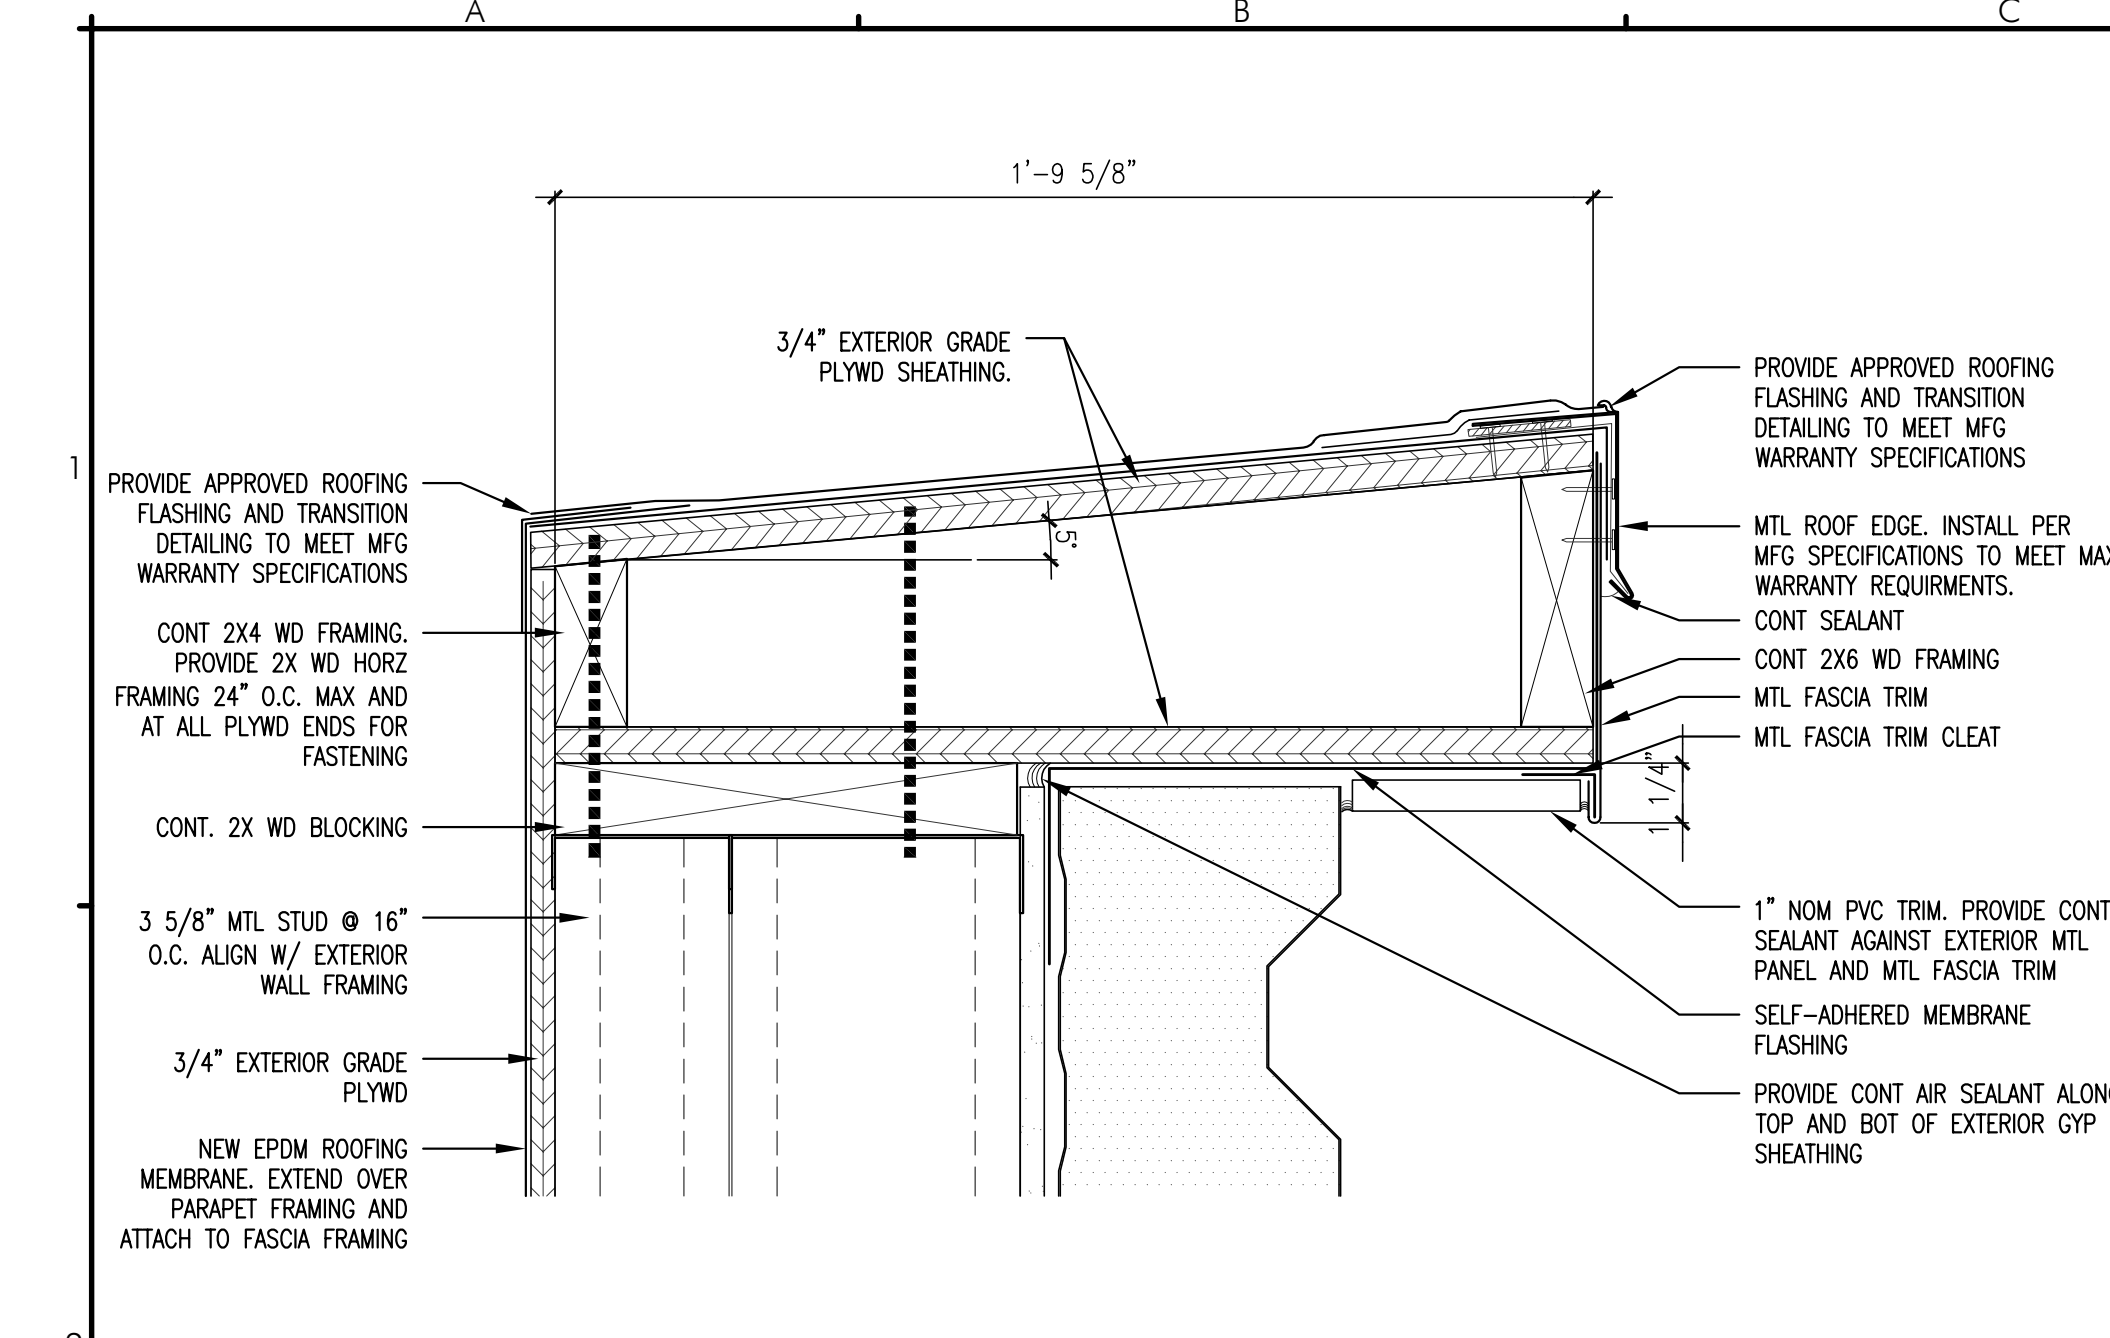


A2 TYPICAL PARAPET - SECTION DETAIL
REFERENCED FROM: A6.01
SCALE: 3" = 1'-0"

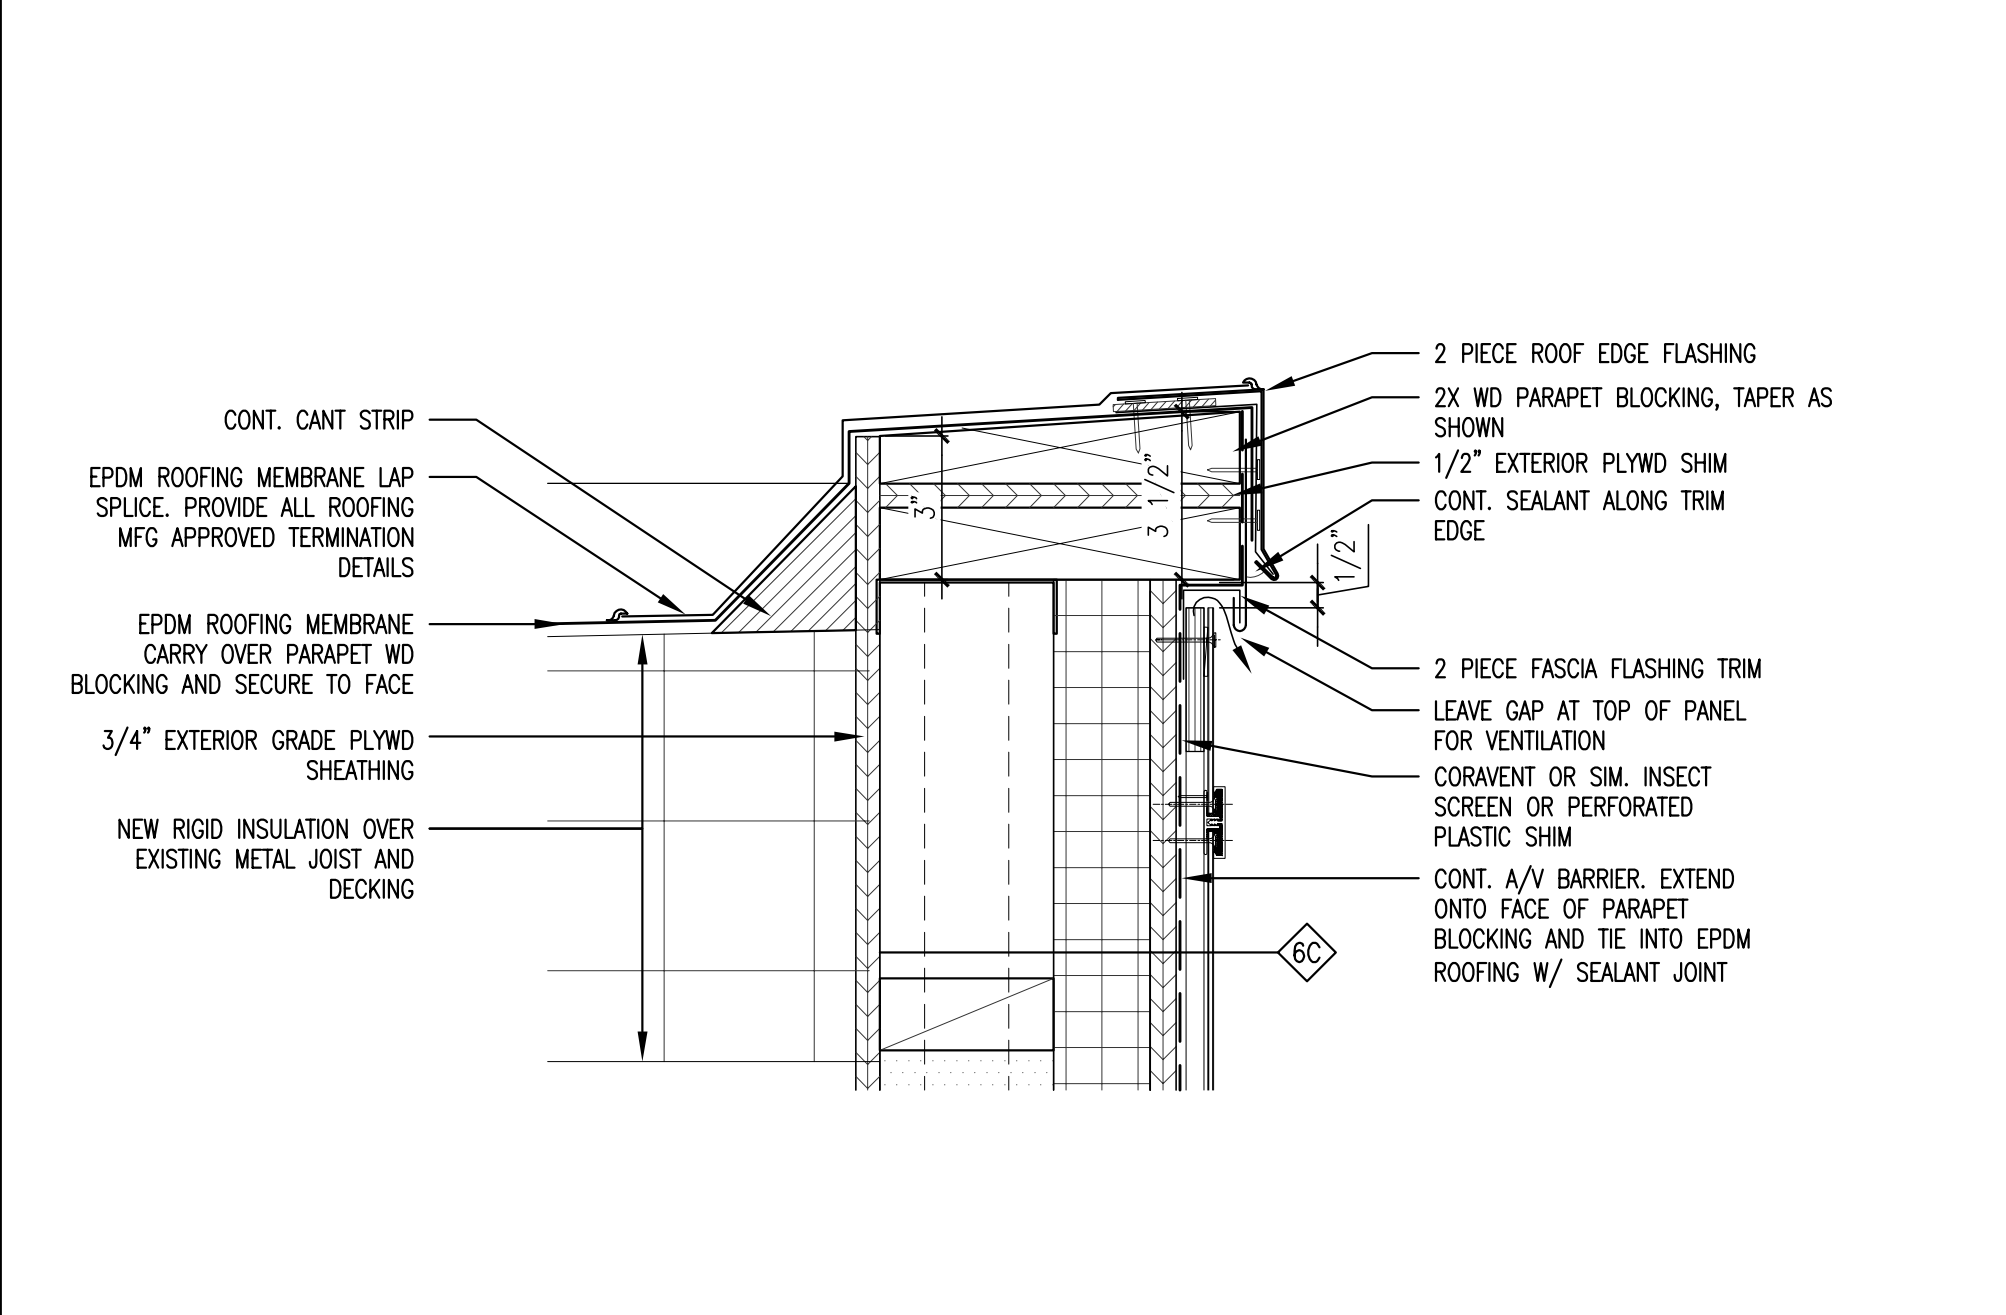


F4 PARAPET - SECTION DETAIL
REFERENCED FROM: A6.02
SCALE: 3" = 1'-0"

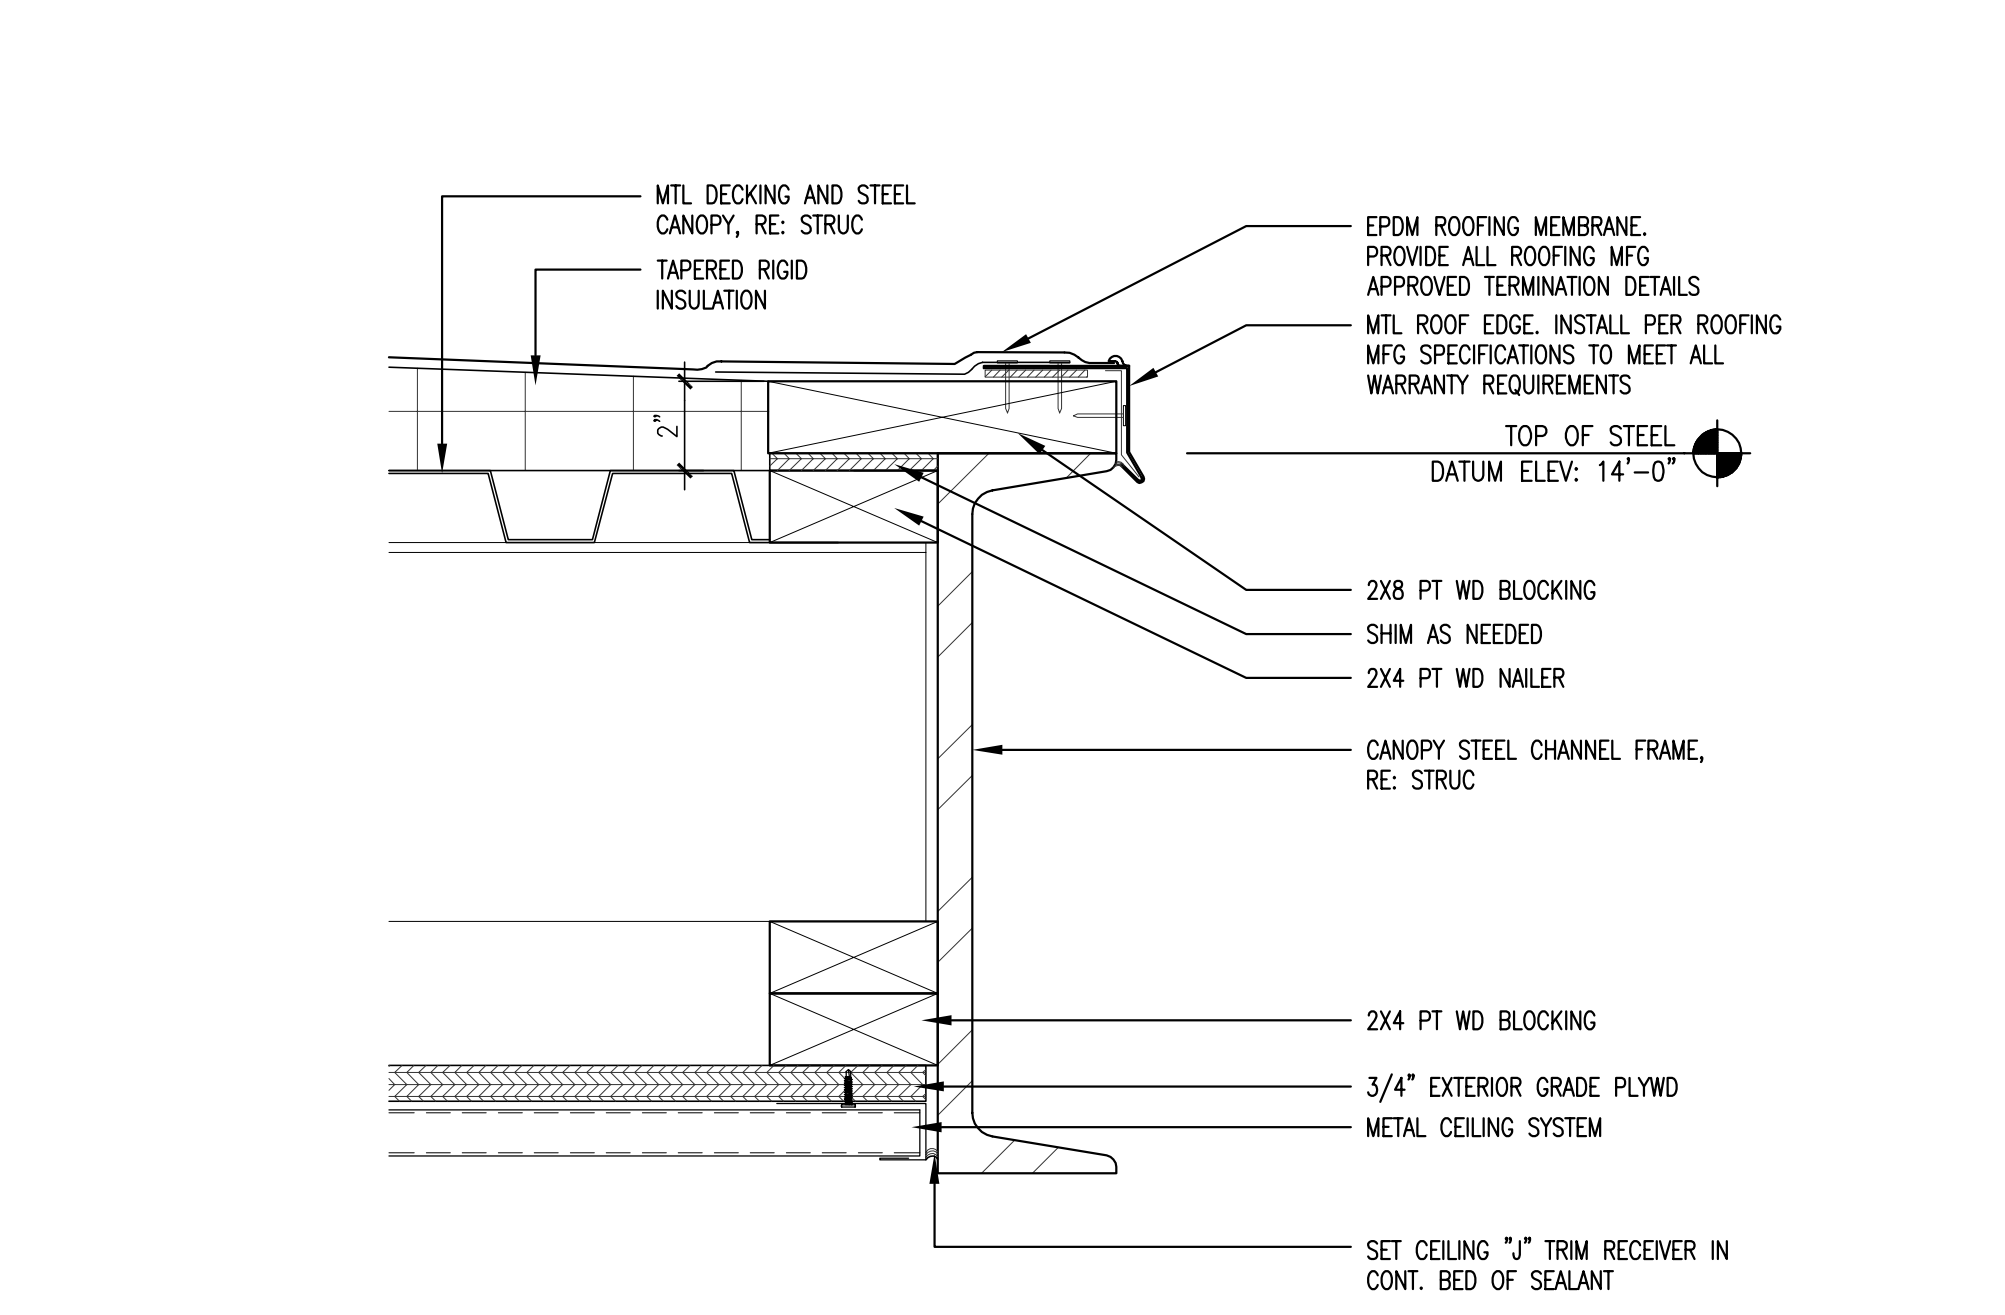


C4 CANOPY EDGE - SECTION DETAIL
REFERENCED FROM: A6.01
SCALE: 3" = 1'-0"

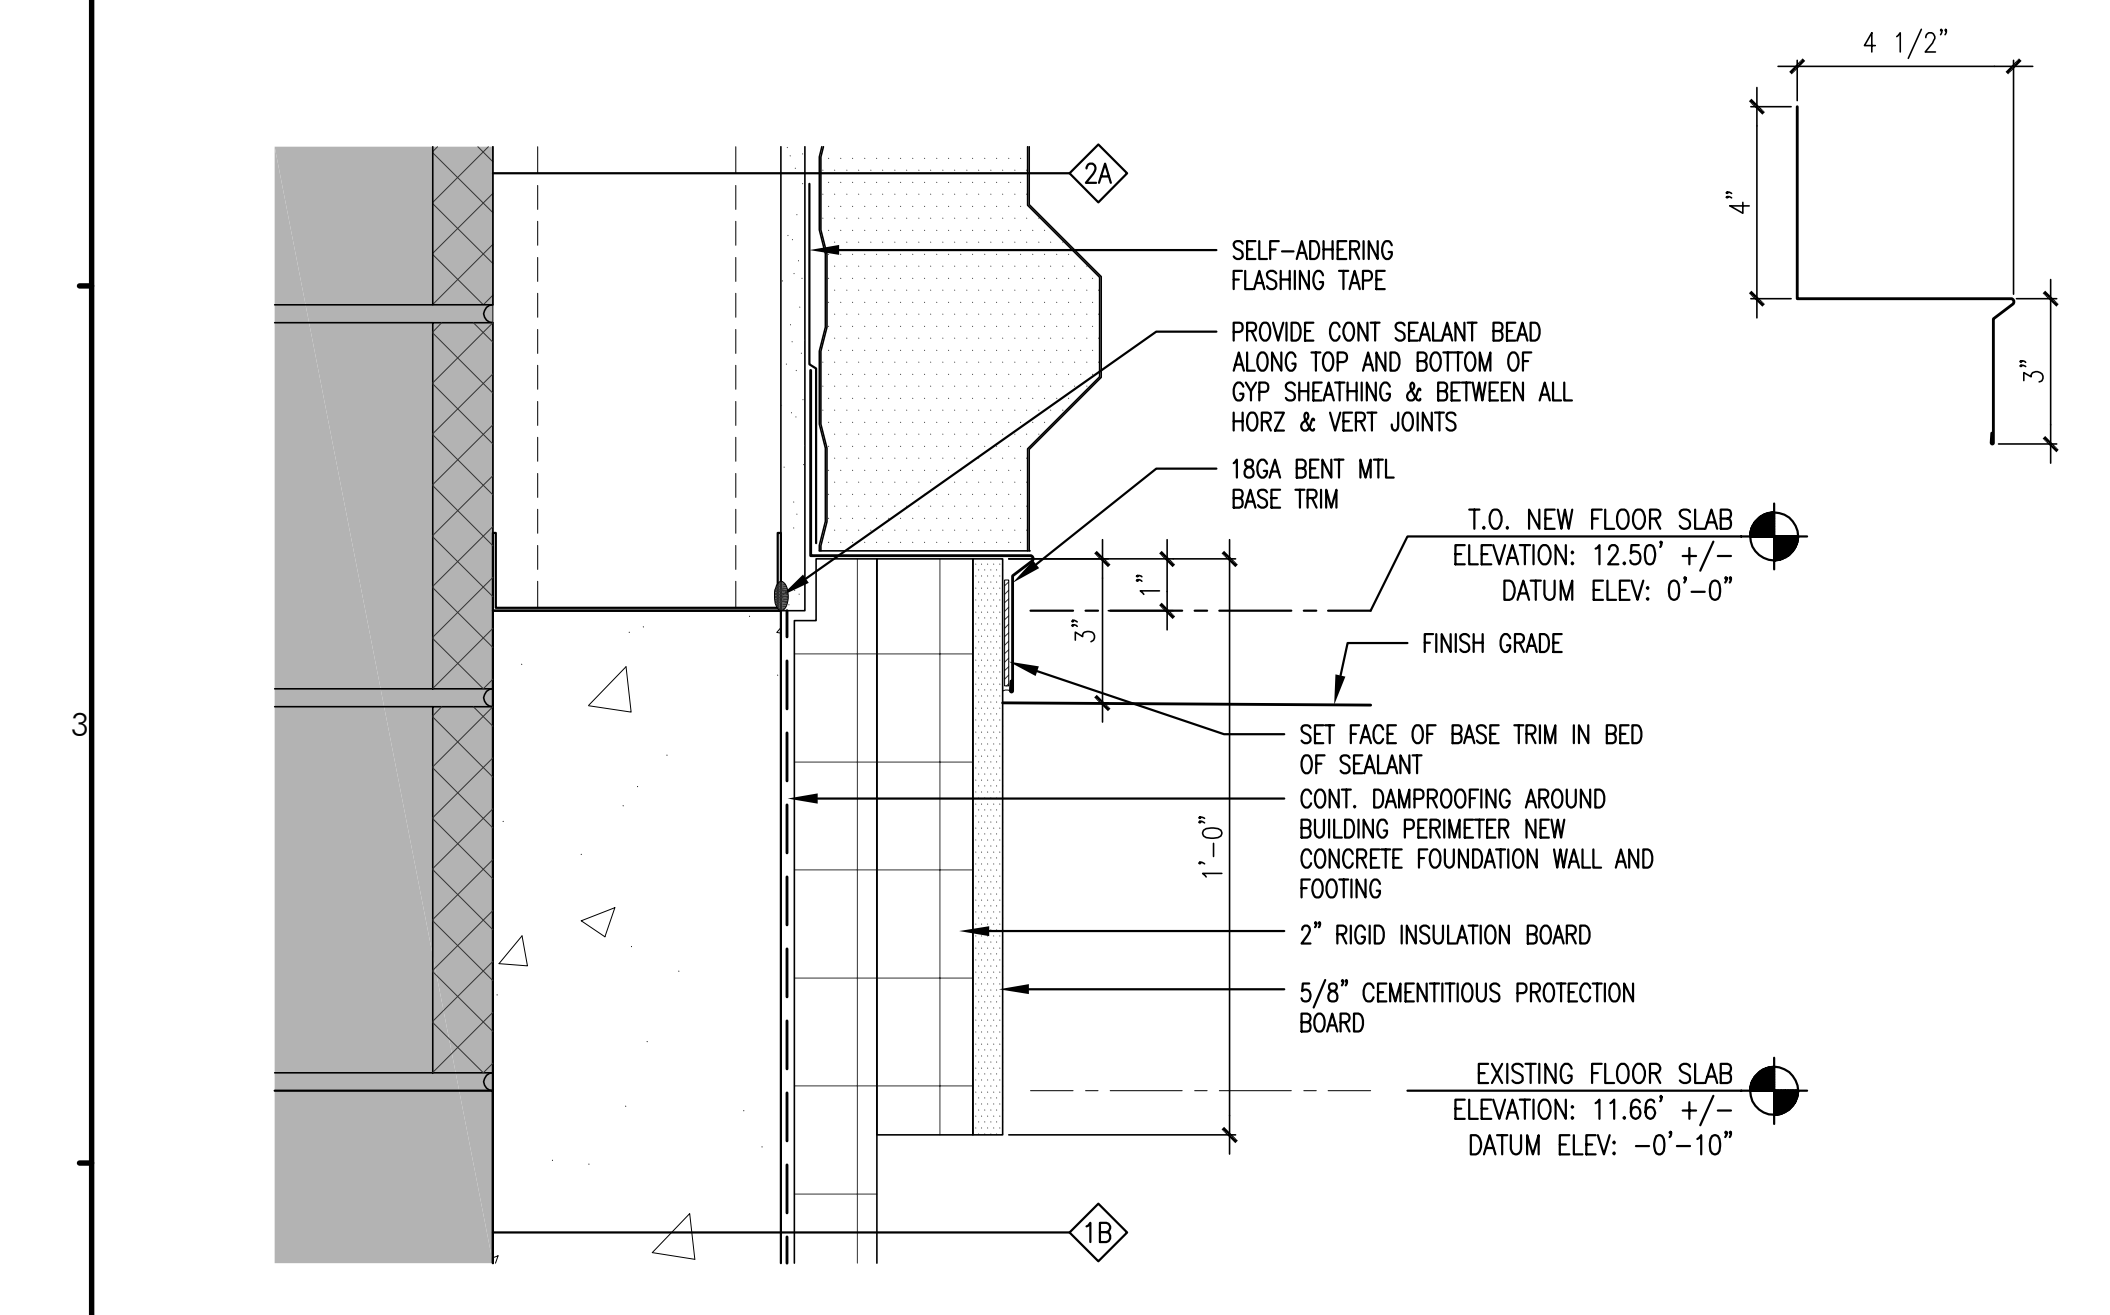


A4 BASE OF INSULATED PANEL - SECTION DETAIL
REFERENCED FROM: A4/A6.01
SCALE: 3" = 1'-0"

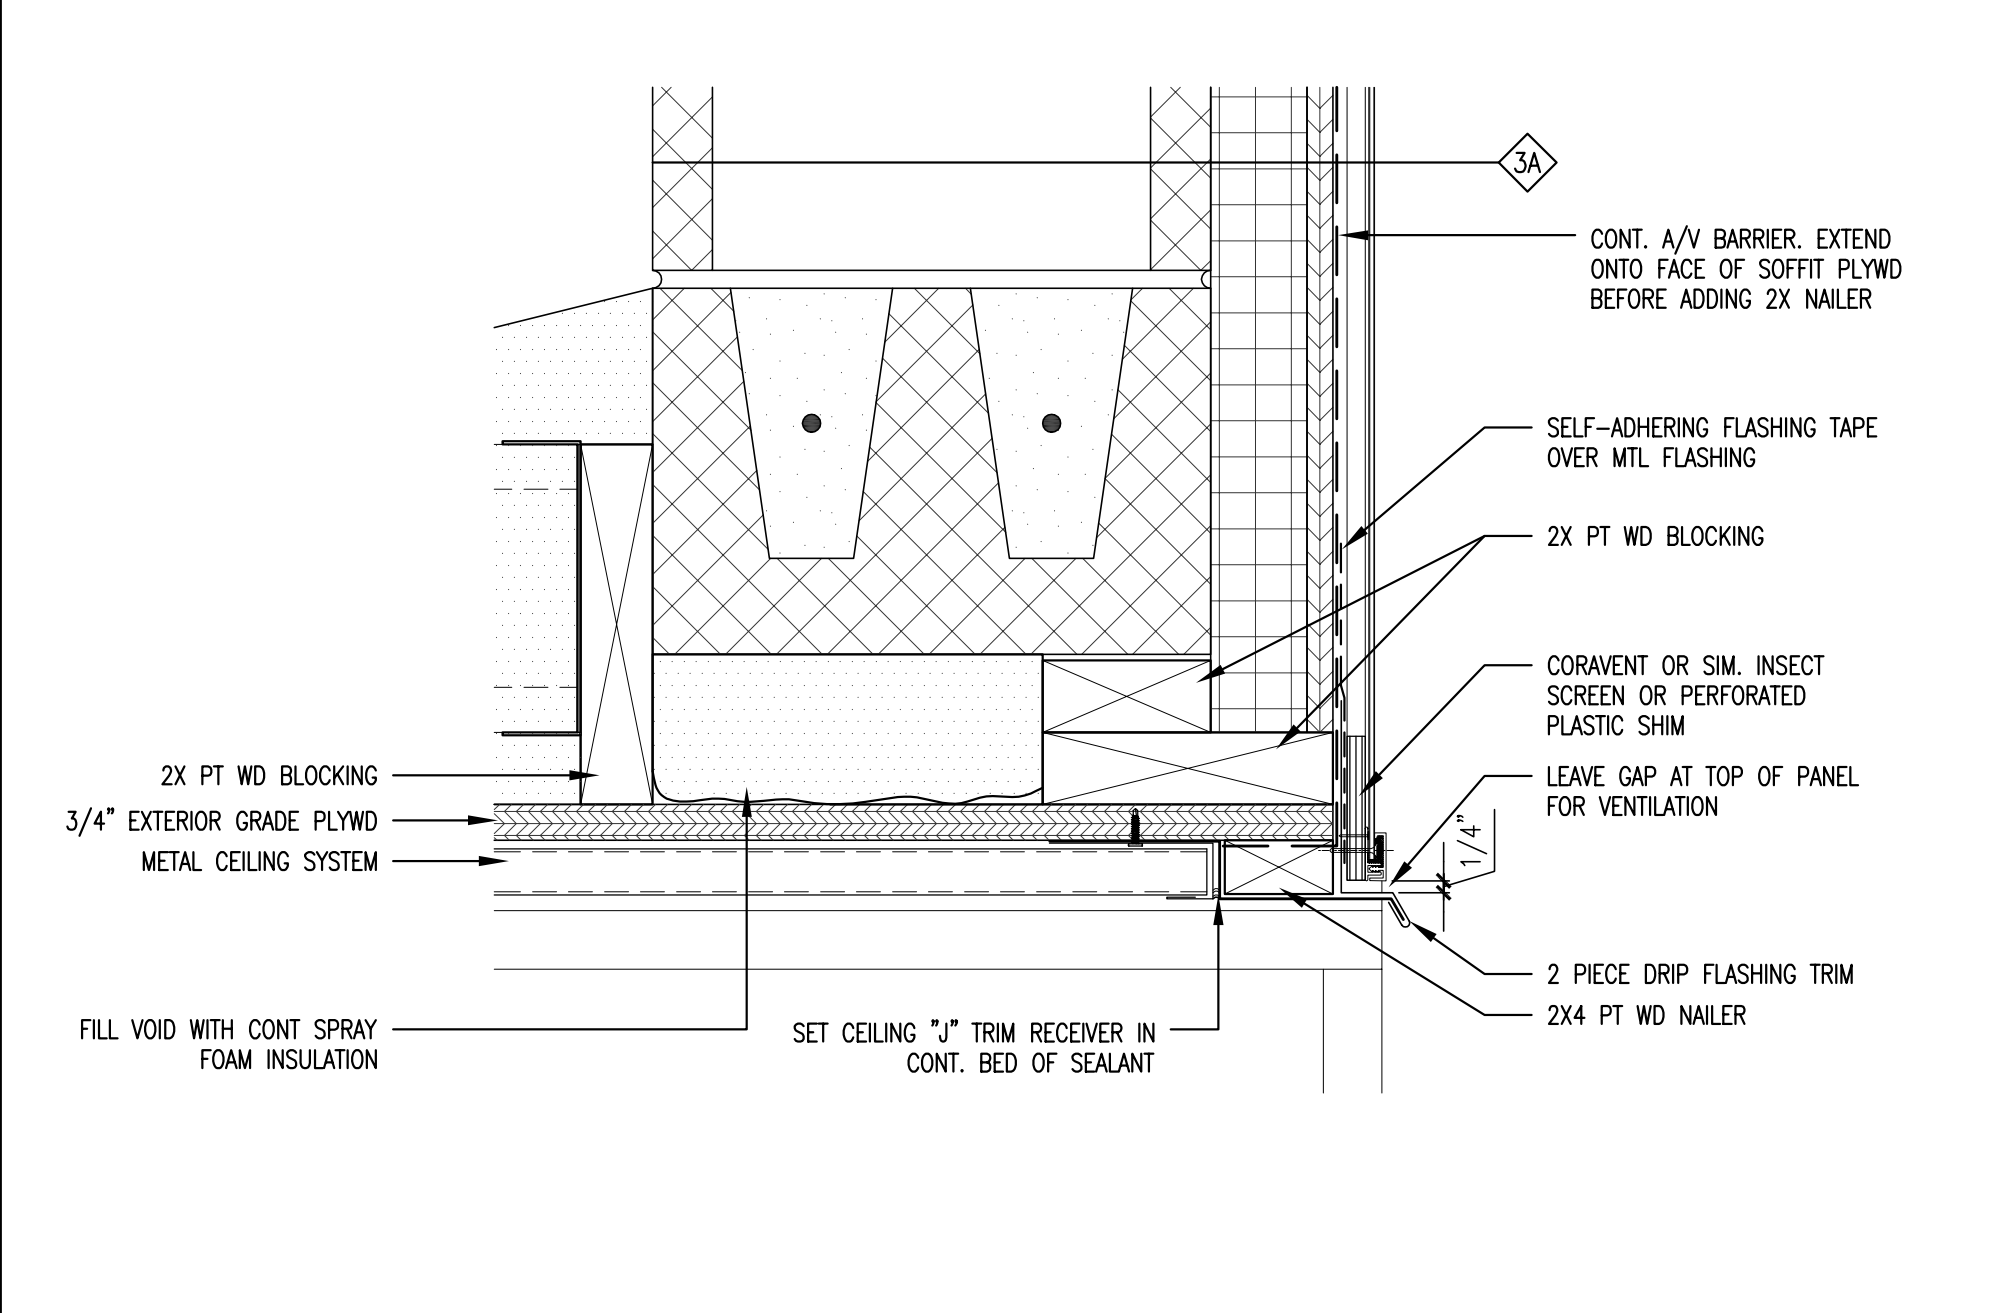

F5 SOFFIT EDGE - SECTION DETAIL
REFERENCED FROM: B5/A6.02
SCALE: 3" = 1'-0"

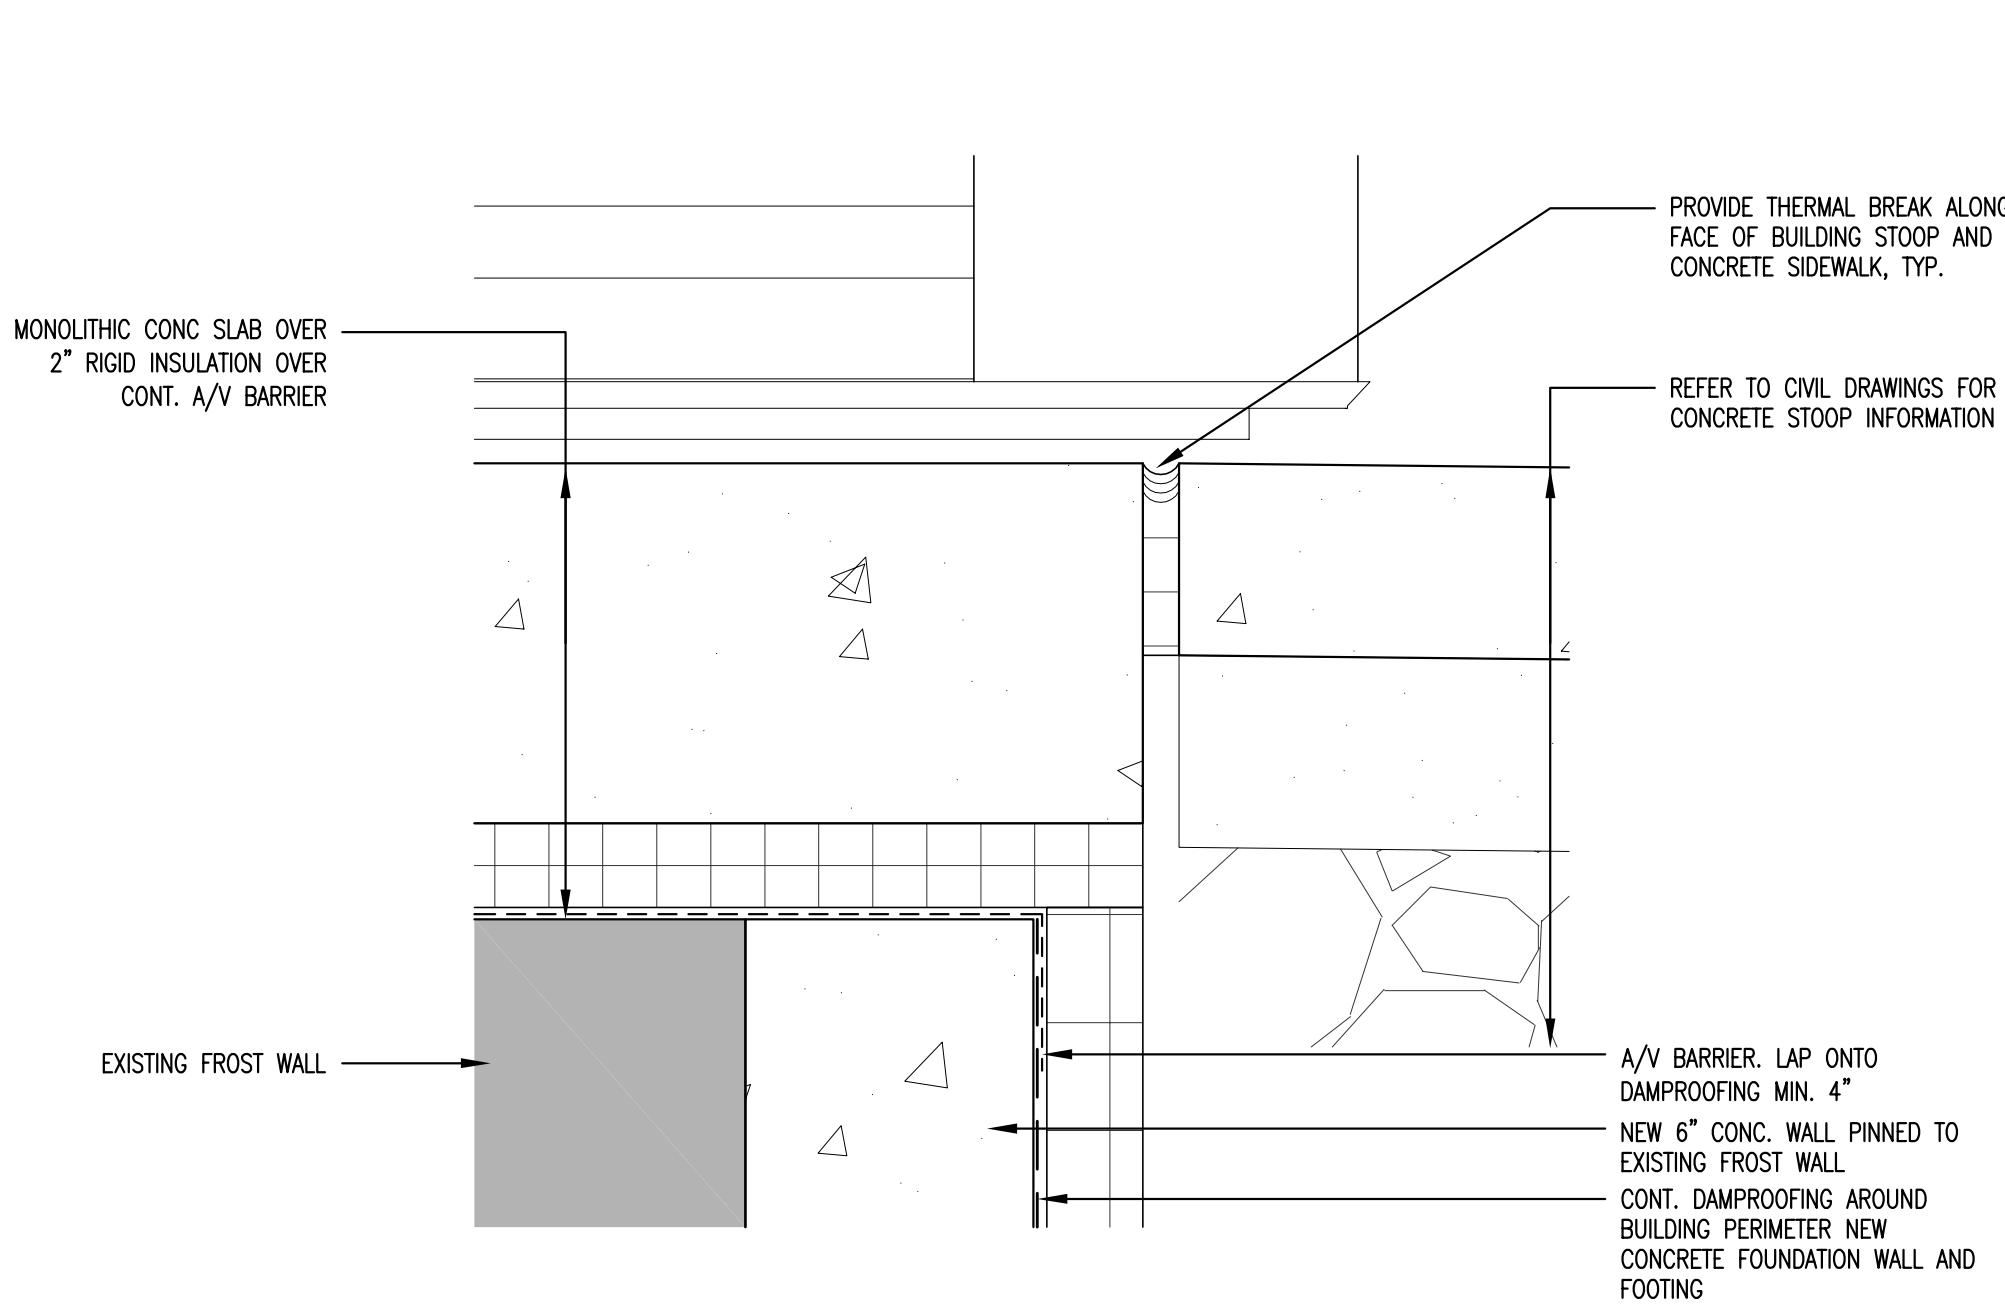

C5 ENTRY SLAB MEETS SIDEWALK - SECTION DETAIL
REFERENCED FROM: A6.02
SCALE: 3" = 1'-0"

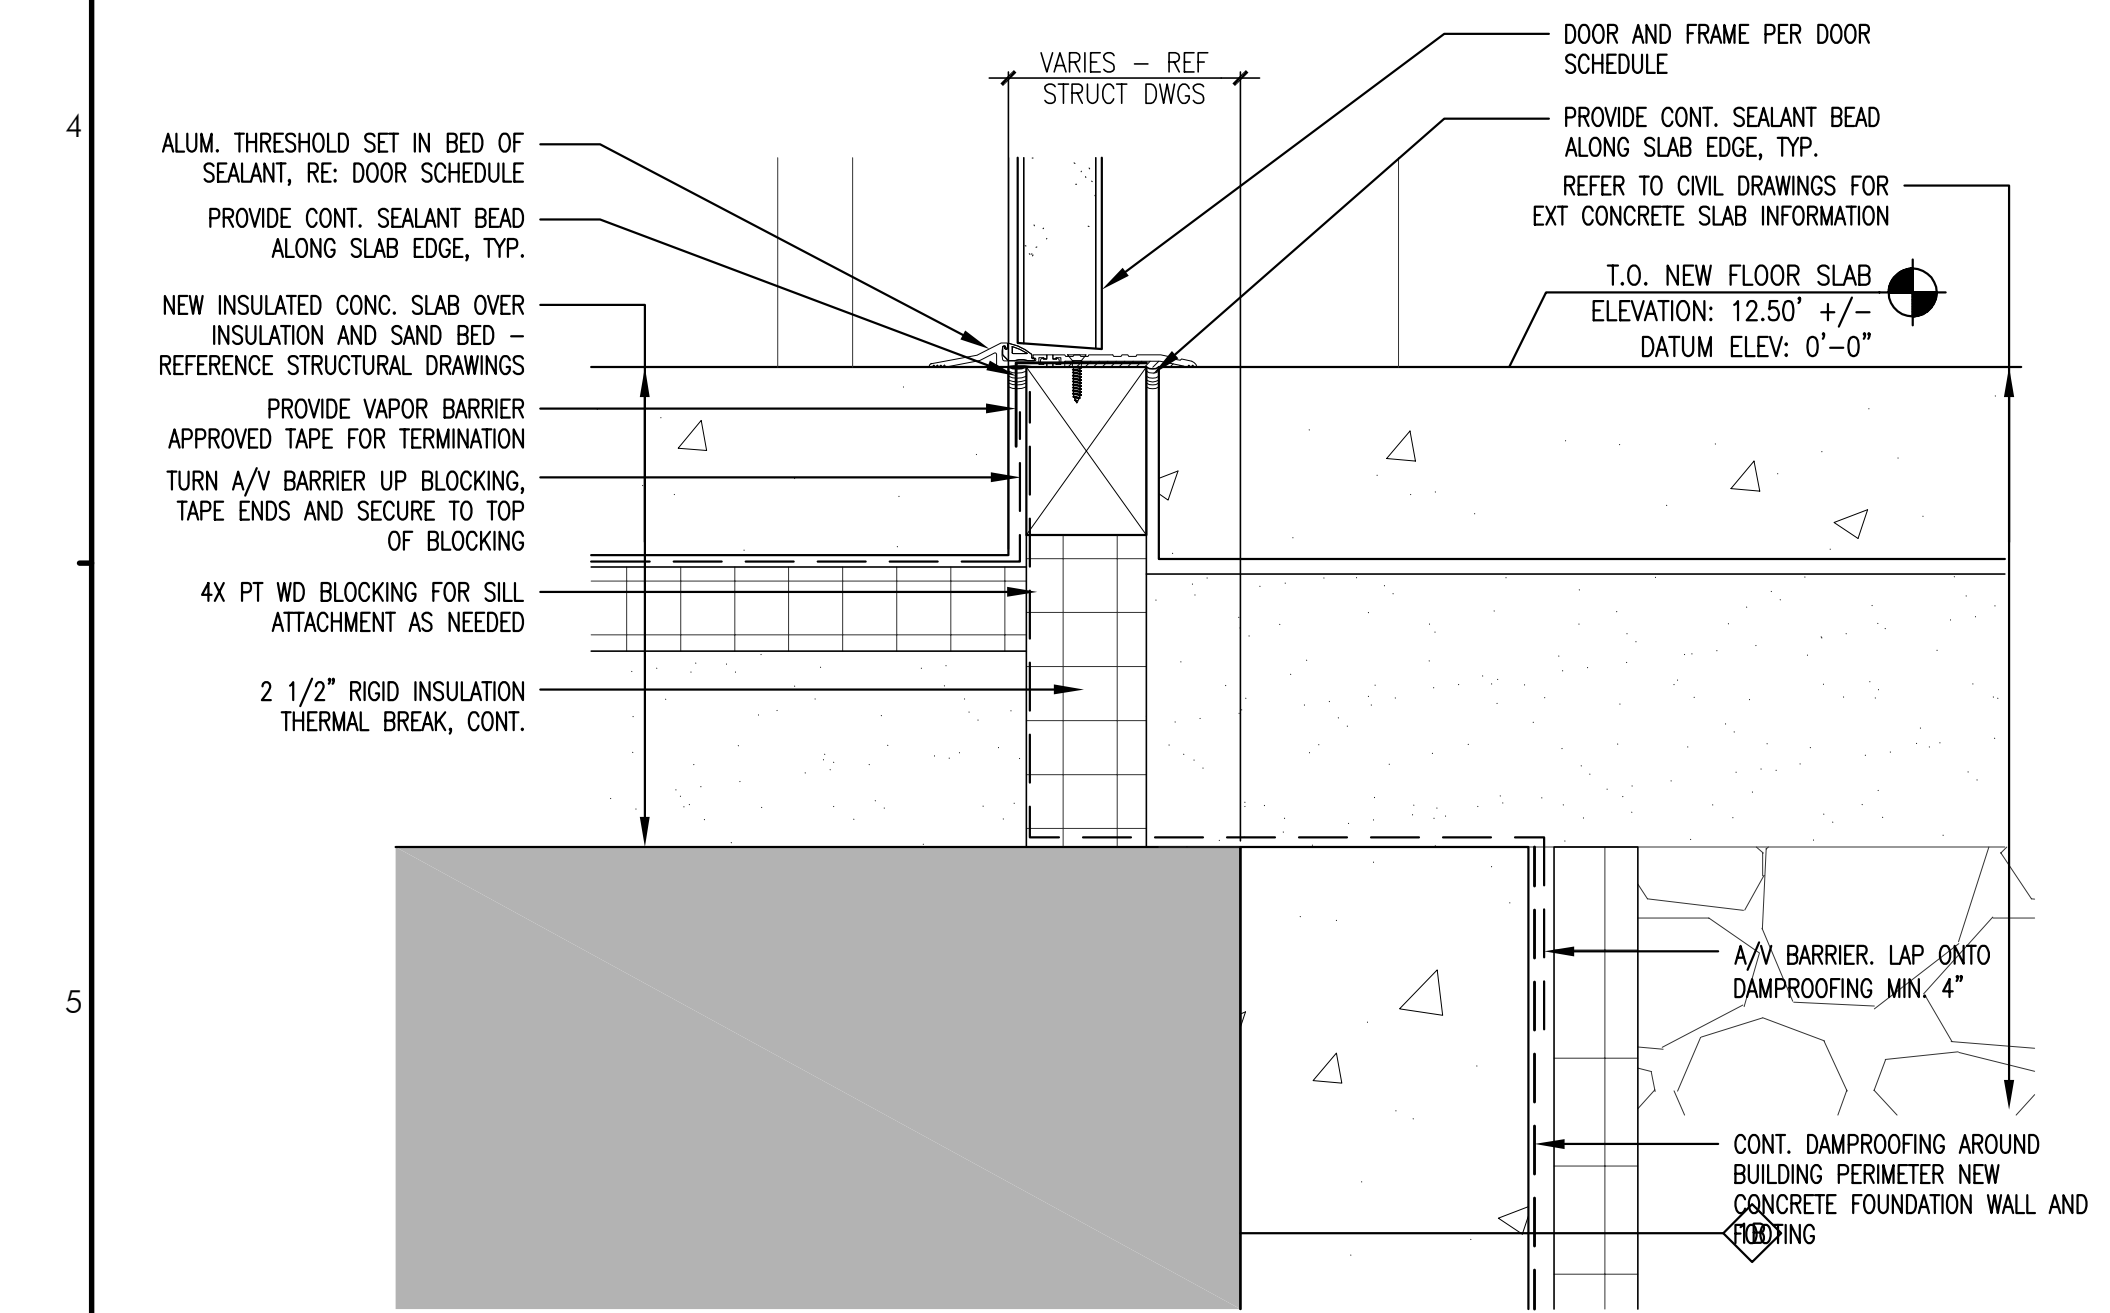

A5 MECHANICAL ROOM ENTRY - SECTION DETAIL
REFERENCED FROM: B5/A6.01
SCALE: 3" = 1'-0"