

DESIGNER

CWS ARCHITECTS
ARCHITECTURE | INTERIOR DESIGN
264 U.S. ROUTE ONE
BOX 6, SUITE 100-2A
SCARBOROUGH, MAINE 04074
P: 207.774.4441
WWW.CWSARCH.COM

OWNER

EARL W. NOYES & SONS
C/O PAUL URENECK

4600 MAYFLOWER HILL
WATERVILLE, ME 04901
T: 207-859-4617

PROJECT

191 MARGINAL WAY
RETAIL CENTER

191 MARGINAL WAY
PORTLAND, MAINE 04101

DRAWING

EXTERIOR DETAILS

CWS PROJECT NUMBER: 15.063

REVISIONS


NO.	DESCRIPTION

DRAWING NUMBER


A7.12

SCALE:


AS NOTED
DATE: 02/10/2017

 


A2 NOT USED
REFERENCED FROM: SCALE:

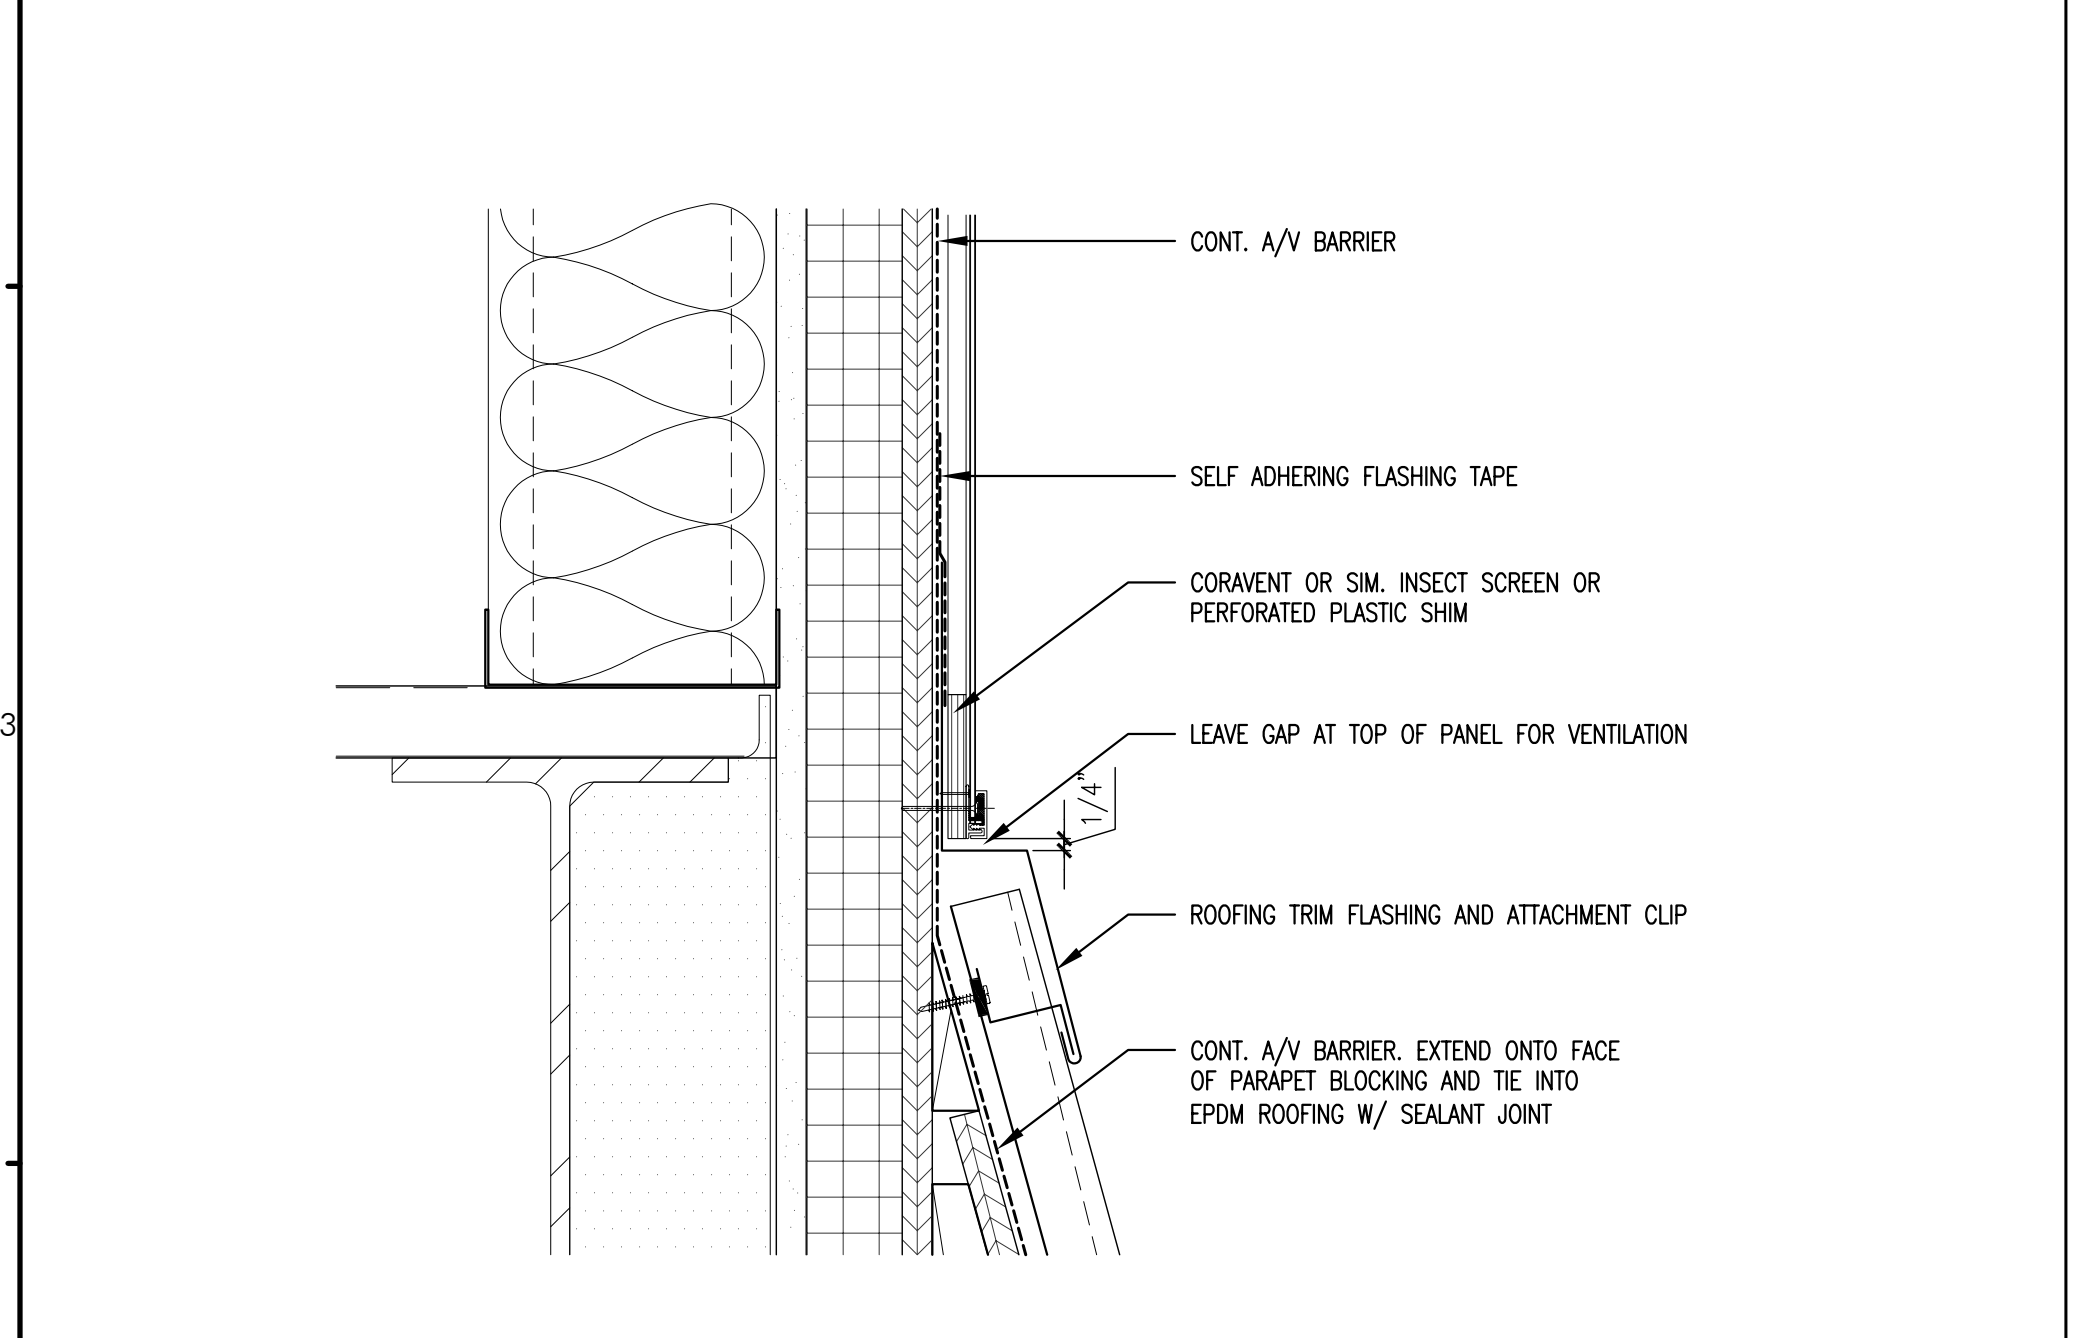


A4 CANOPY FLASHING DETAIL - SECTION DETAIL
REFERENCED FROM: E5/A6.12 SCALE: 3" = 1'-0"

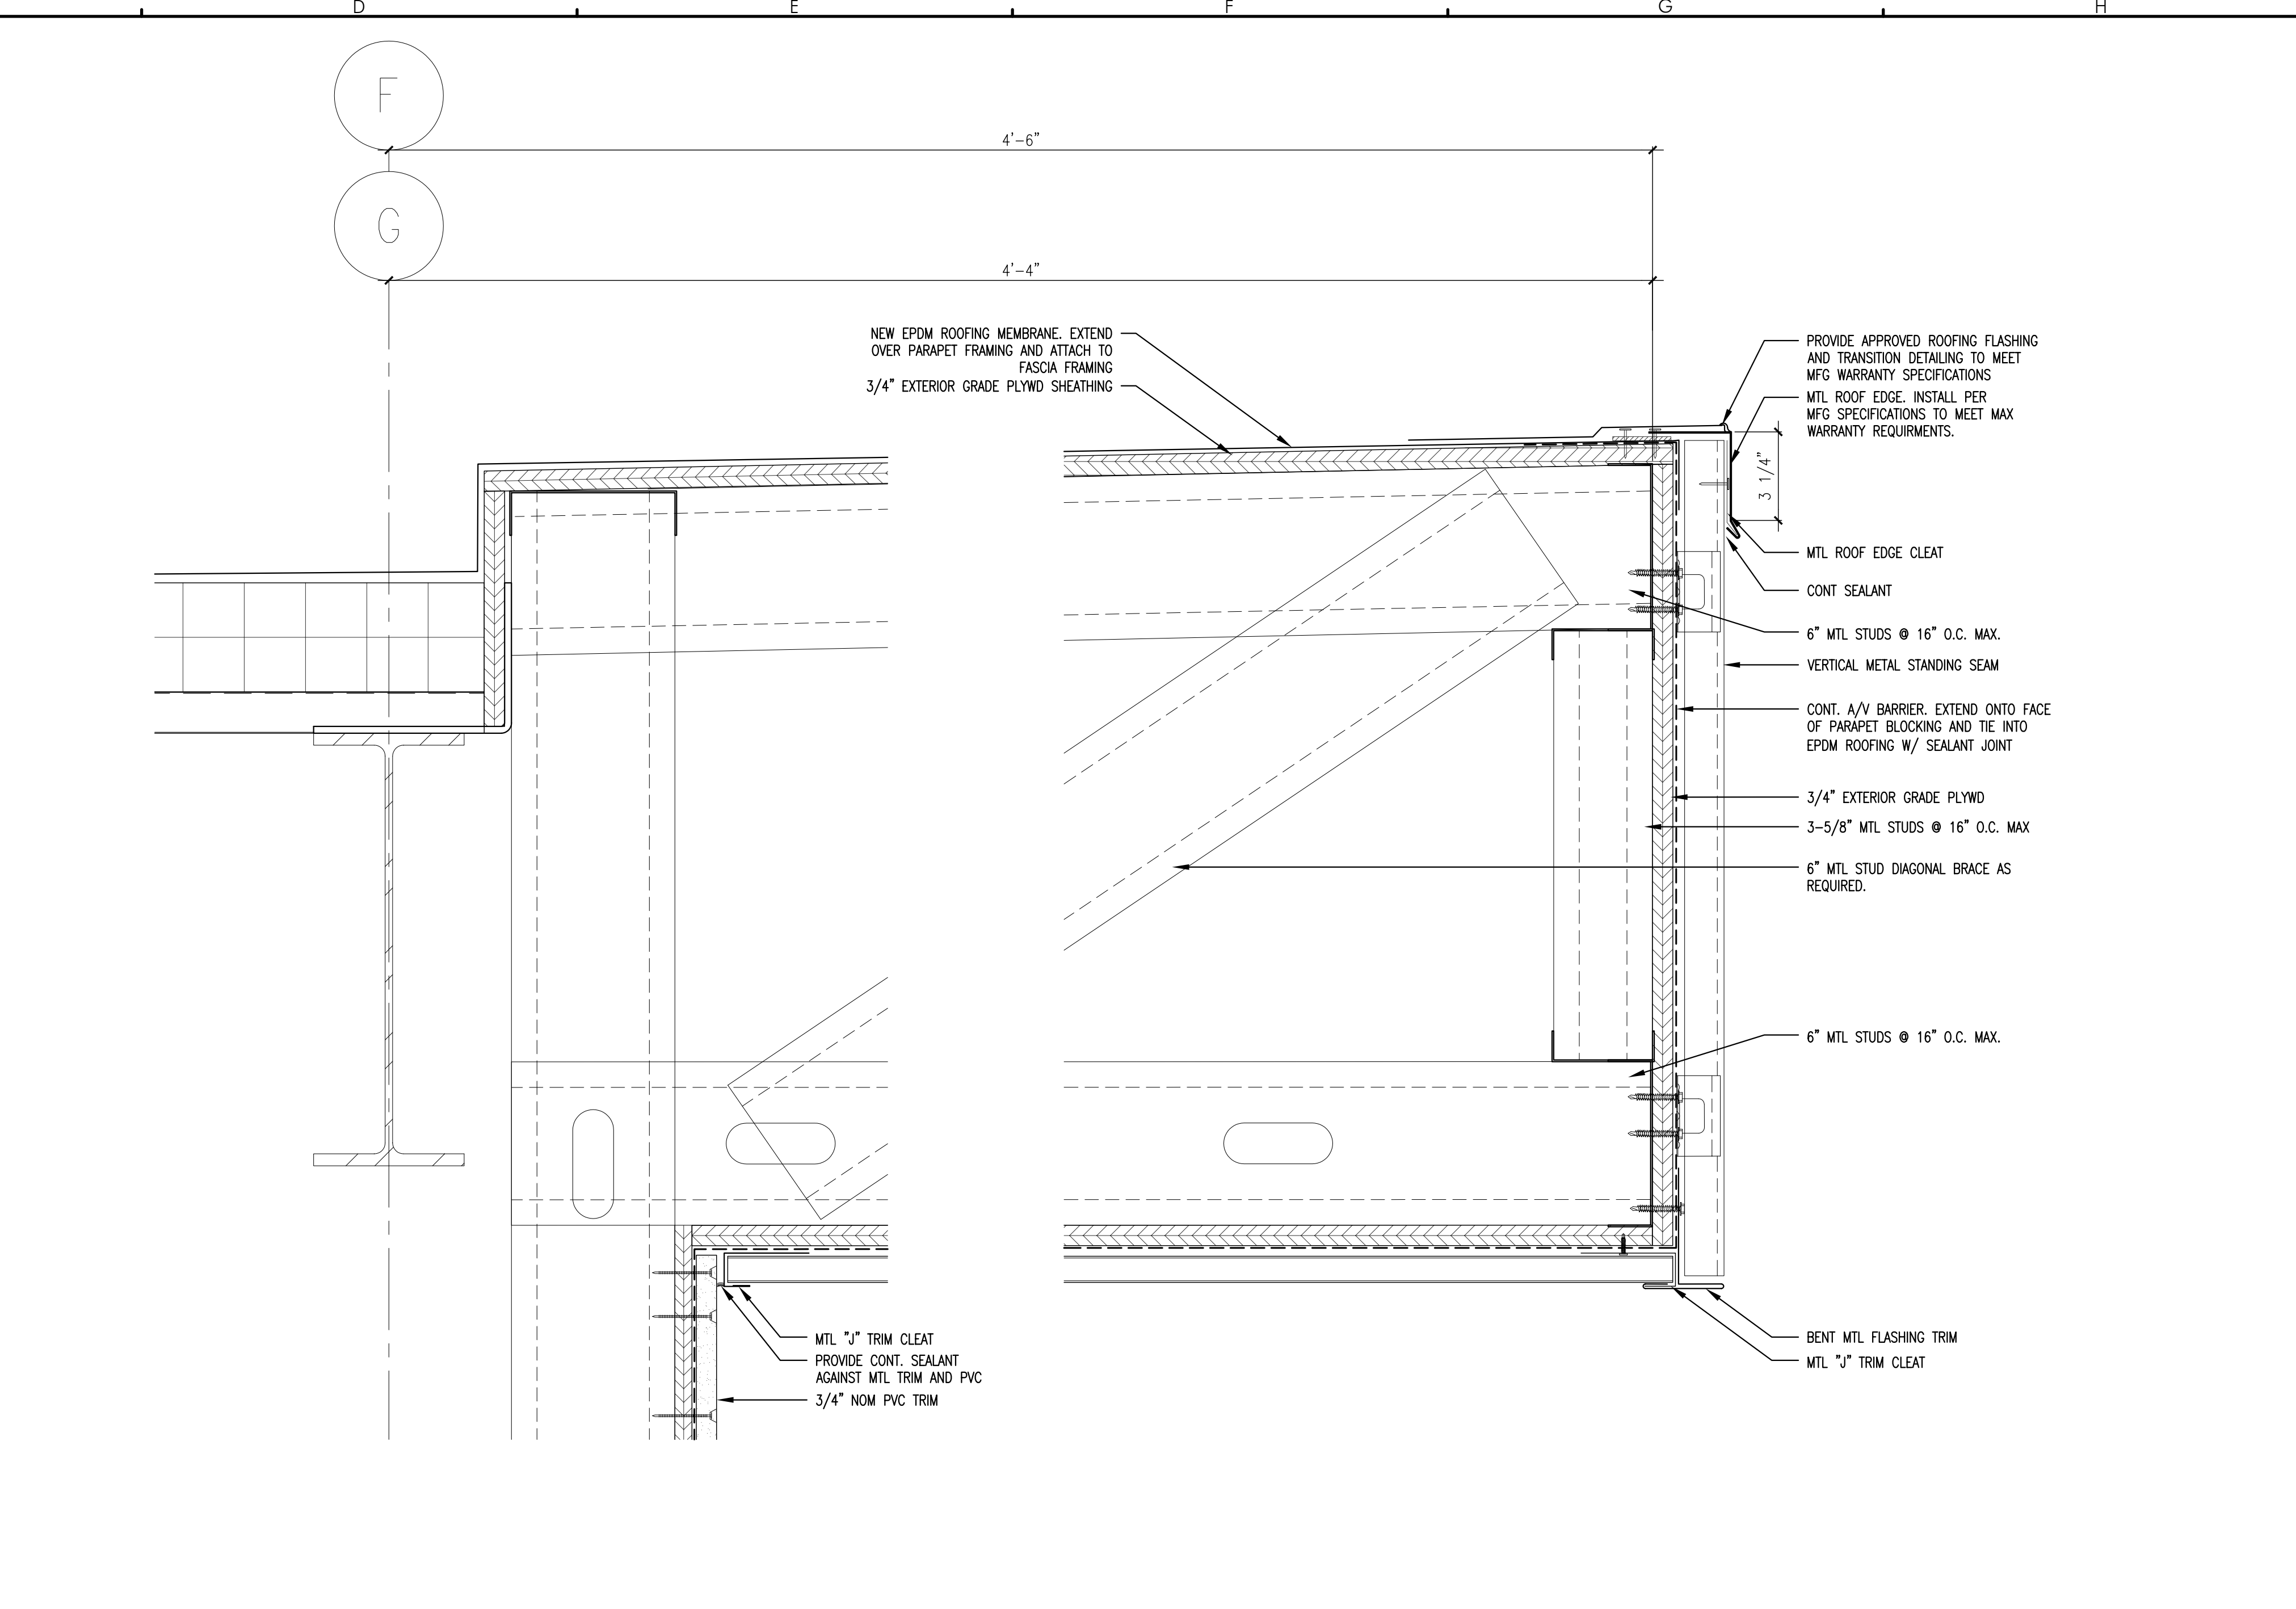

C4 PARAPET DETAIL - SECTION DETAIL
REFERENCED FROM: A5/A6.13 SCALE: 3" = 1'-0"

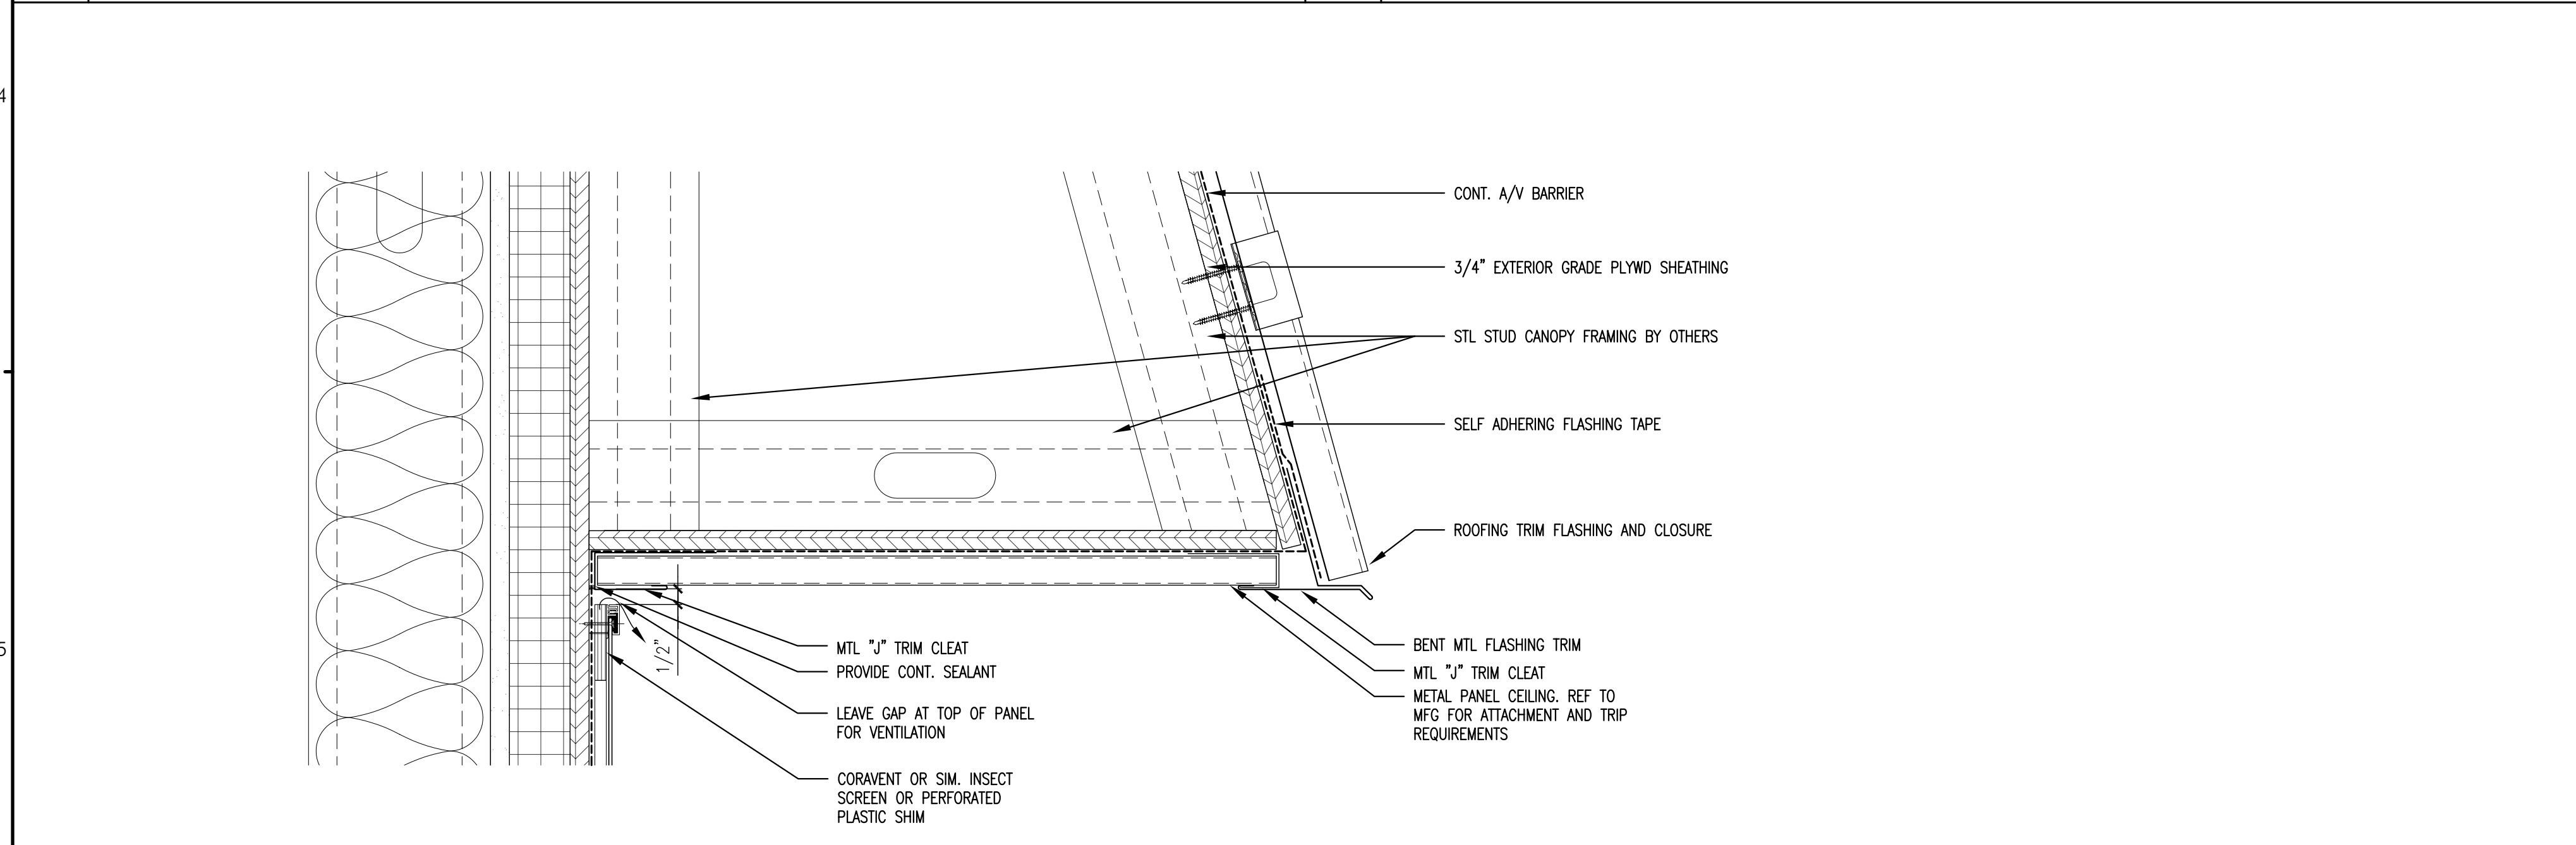

A5 CANOPY DETAIL - SECTION DETAIL
REFERENCED FROM: E5/A6.12 SCALE: 3" = 1'-0"

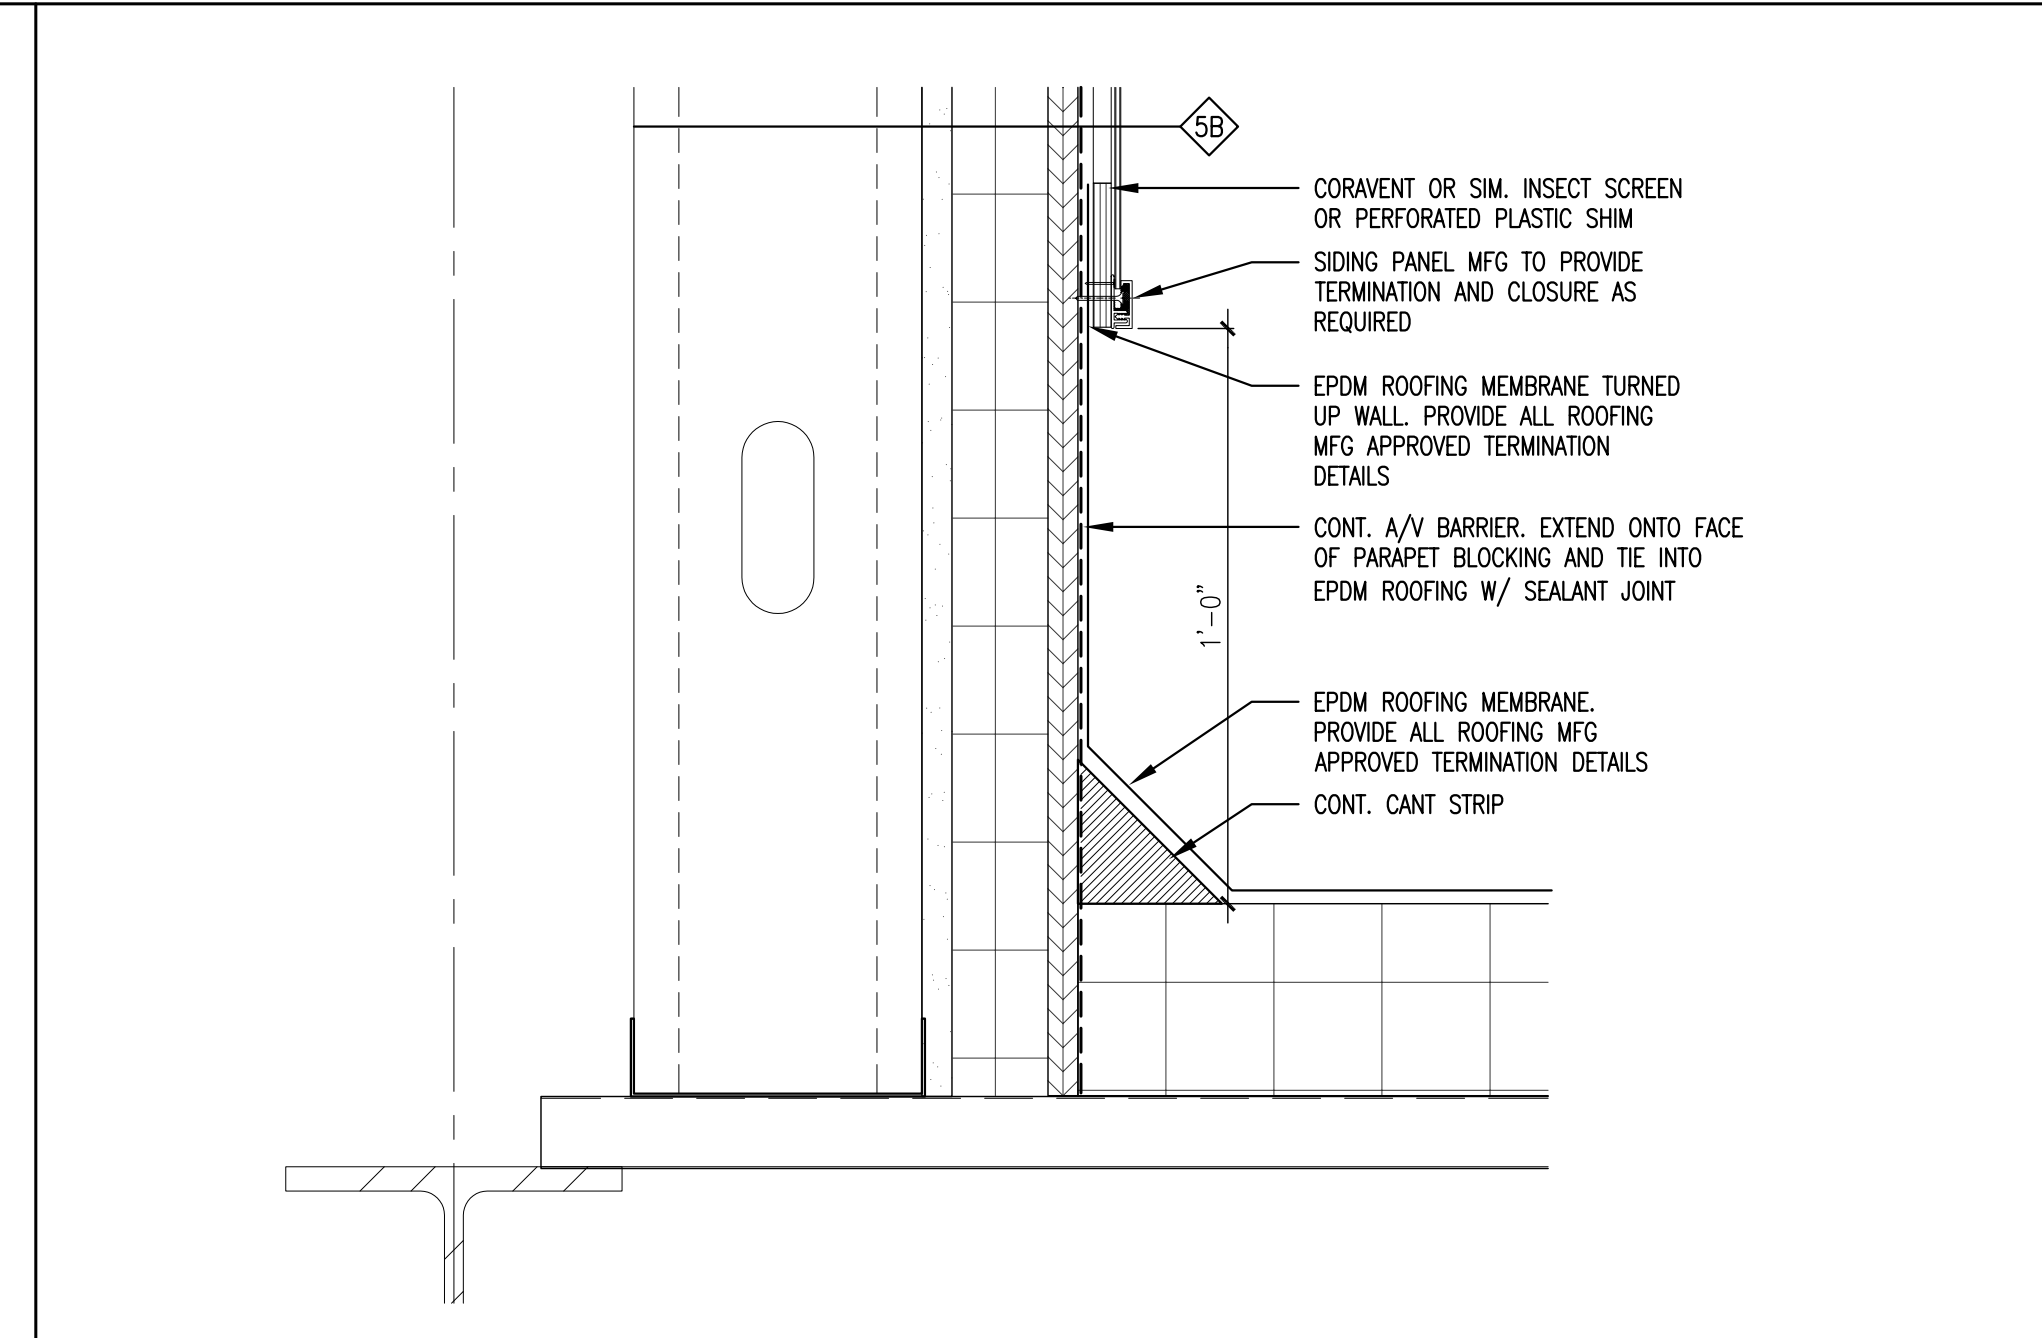

F5 FLASHING DETAIL - SECTION VIEW
REFERENCED FROM: E5/A6.02 - A5/A6.13 SCALE: 3" = 1'-0"