

CWS ARCHITECTS
ARCHITECTURE | INTERIOR DESIGN
264 U.S. ROUTE ONE
BOX 6, SUITE 100-2A
SCARBOROUGH, MAINE 04074
P: 207.774.4441
WWW.CWSARCH.COM

DESIGNER

OWNER

EARL W. NOYES & SONS
C/O PAUL URENECK

4600 MAYFLOWER HILL
WATERVILLE, ME 04901
T: 207-859-4617

PROJECT

191 MARGINAL WAY
RETAIL CENTER

191 MARGINAL WAY
PORTLAND, MAINE 04101

DRAWING

EXTERIOR DETAILS


CWS PROJECT NUMBER: 15.063

REVISIONS


DRAWING NUMBER

A7.13


SCALE: AS NOTED
DATE: 02/10/2017

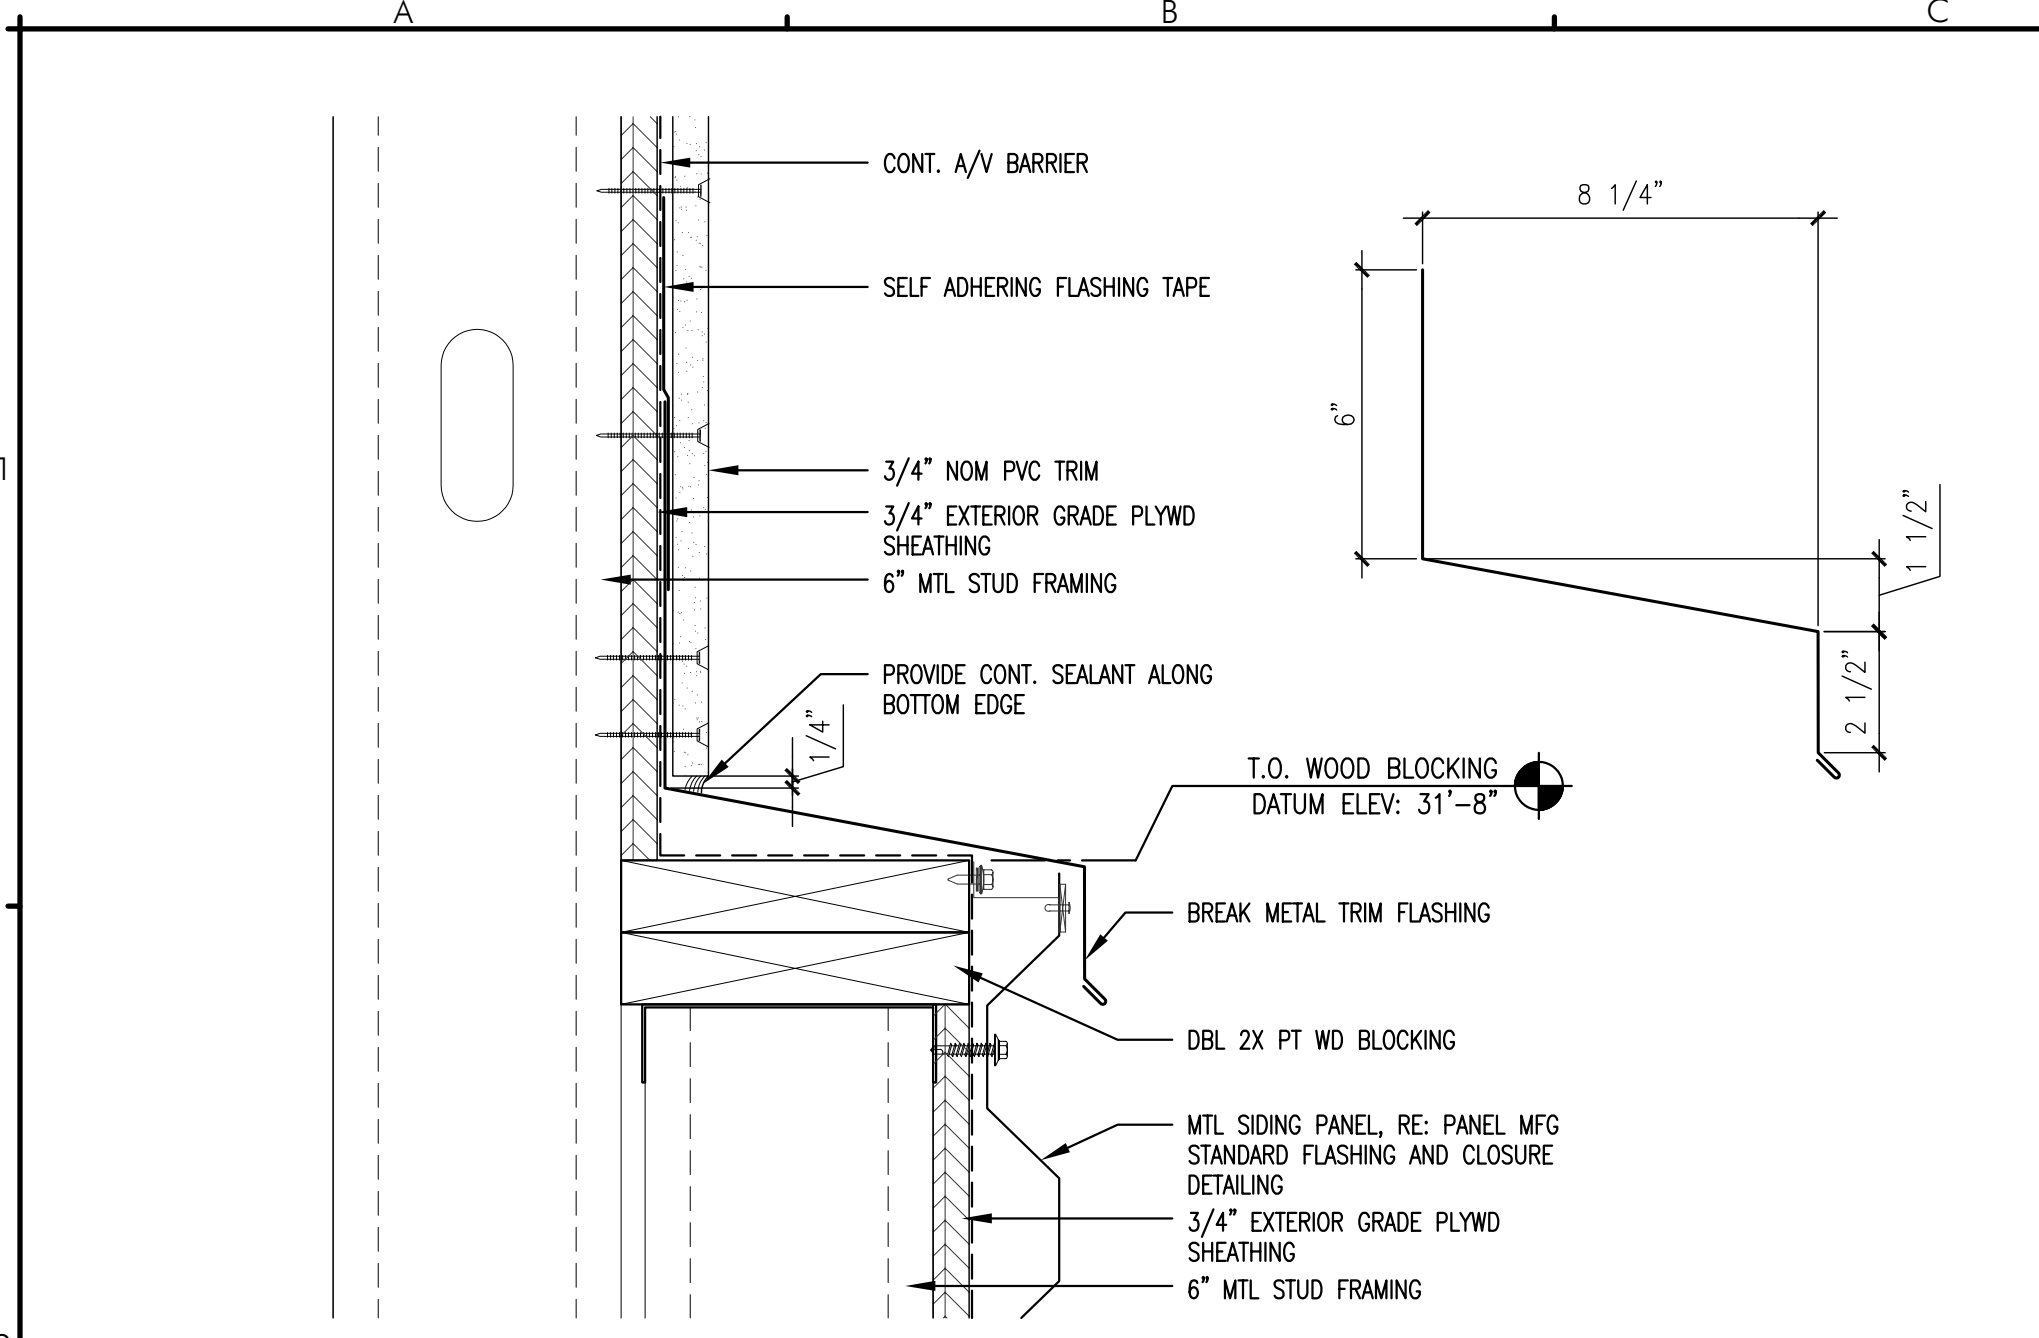

A2 FLASHING DETAIL - SECTION VIEW
REFERENCED FROM: F5/A6.13 SCALE: 3' = 1'-0"

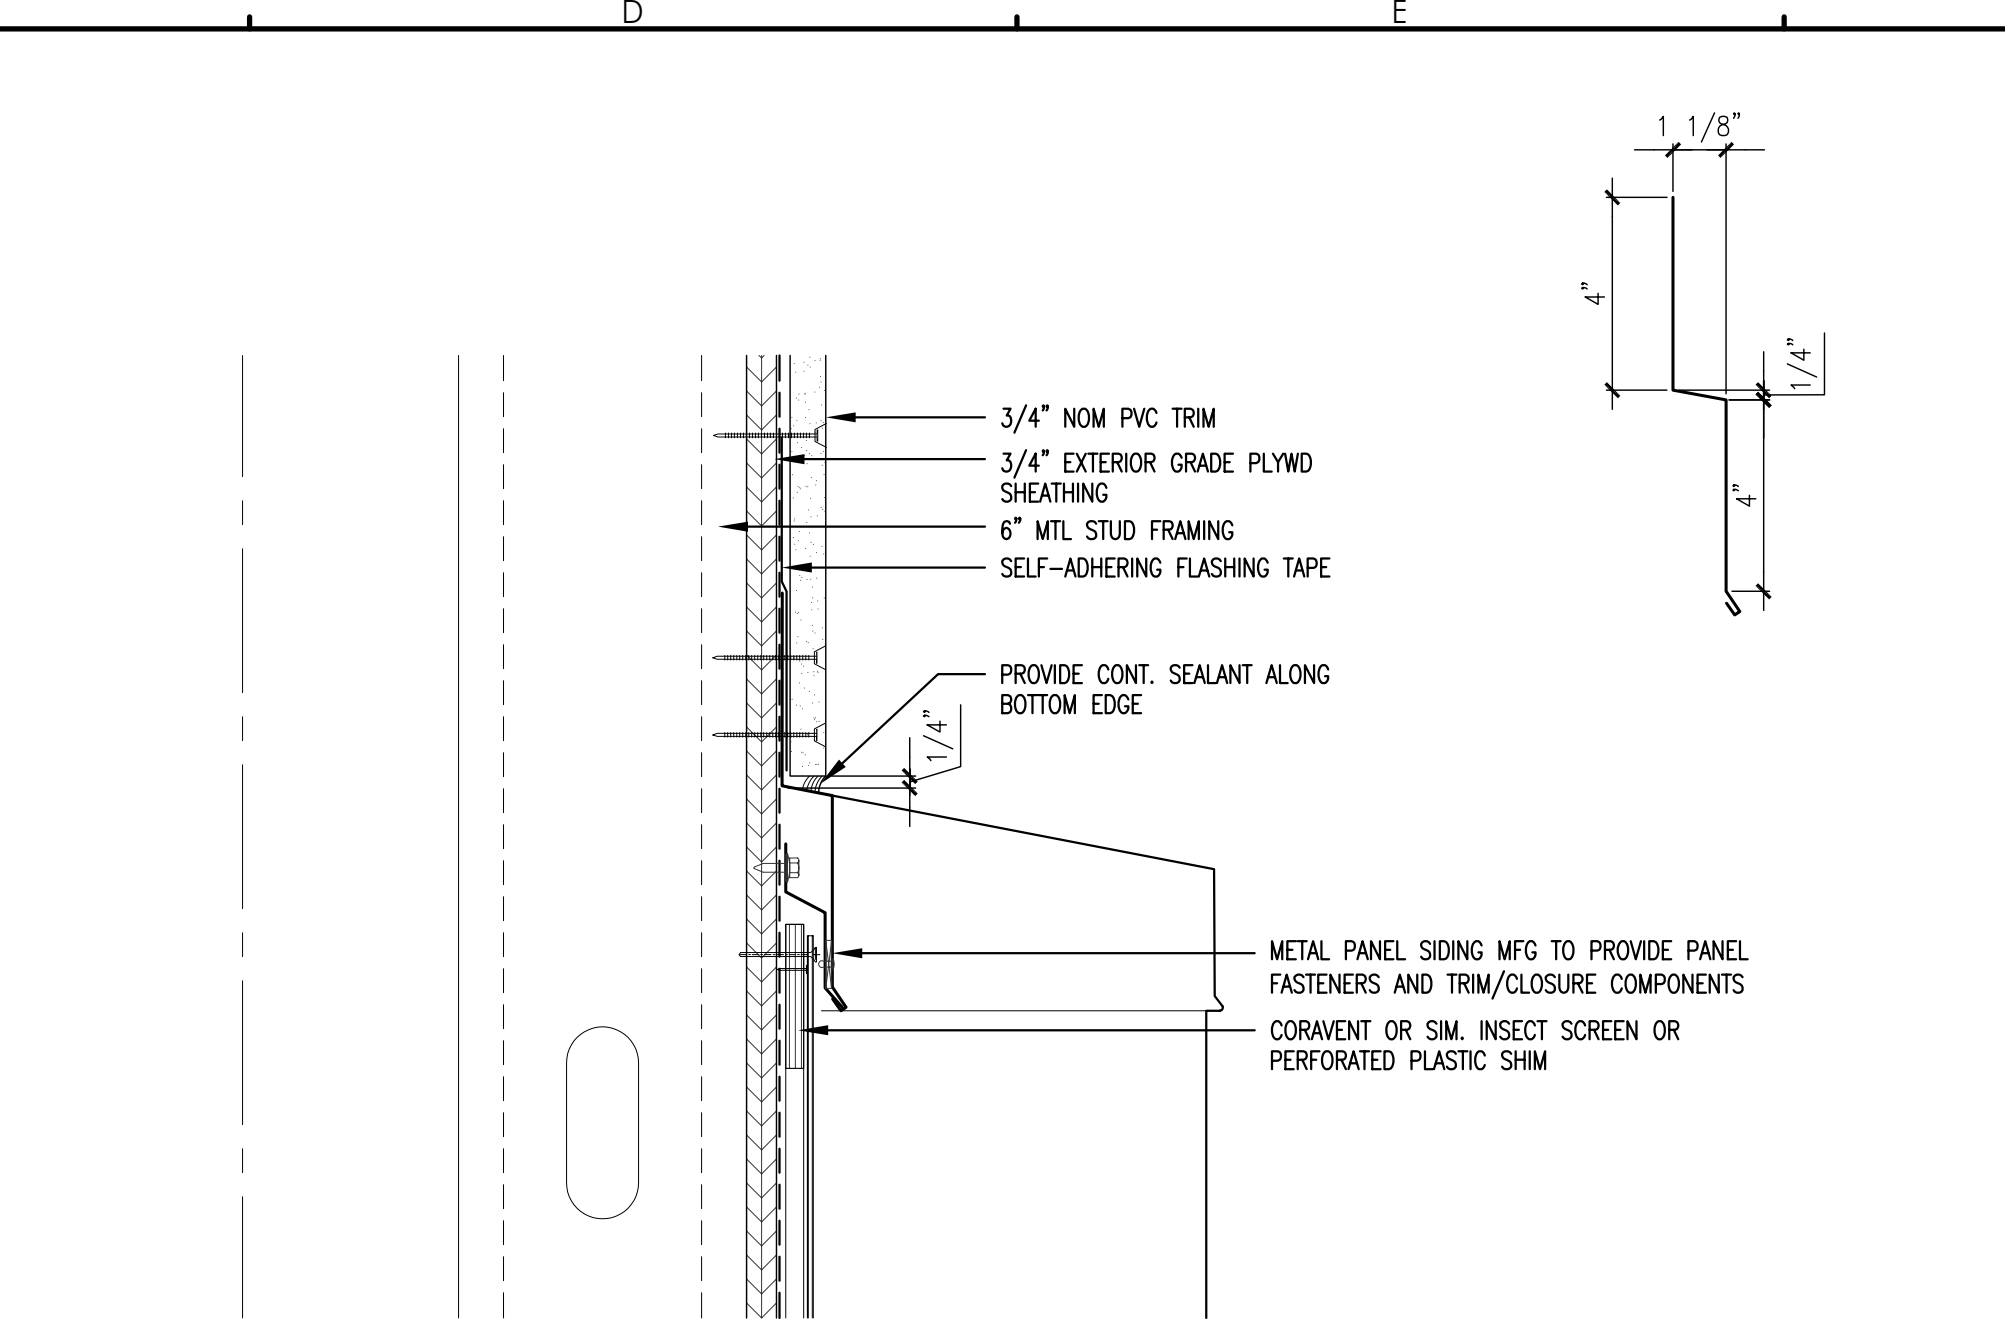

C2 FLASHING DETAIL - SECTION VIEW
REFERENCED FROM: C5/A6.13 SCALE: 3' = 1'-0"

 

F2 NOT USED
REFERENCED FROM: SCALE:



A4 NOT USED
REFERENCED FROM: SCALE:



C4 NOT USED
REFERENCED FROM: SCALE:



F4 NOT USED
REFERENCED FROM: SCALE:



A5 NOT USED
REFERENCED FROM: SCALE:



C5 NOT USED
REFERENCED FROM: SCALE:



F5 NOT USED
REFERENCED FROM: SCALE: