

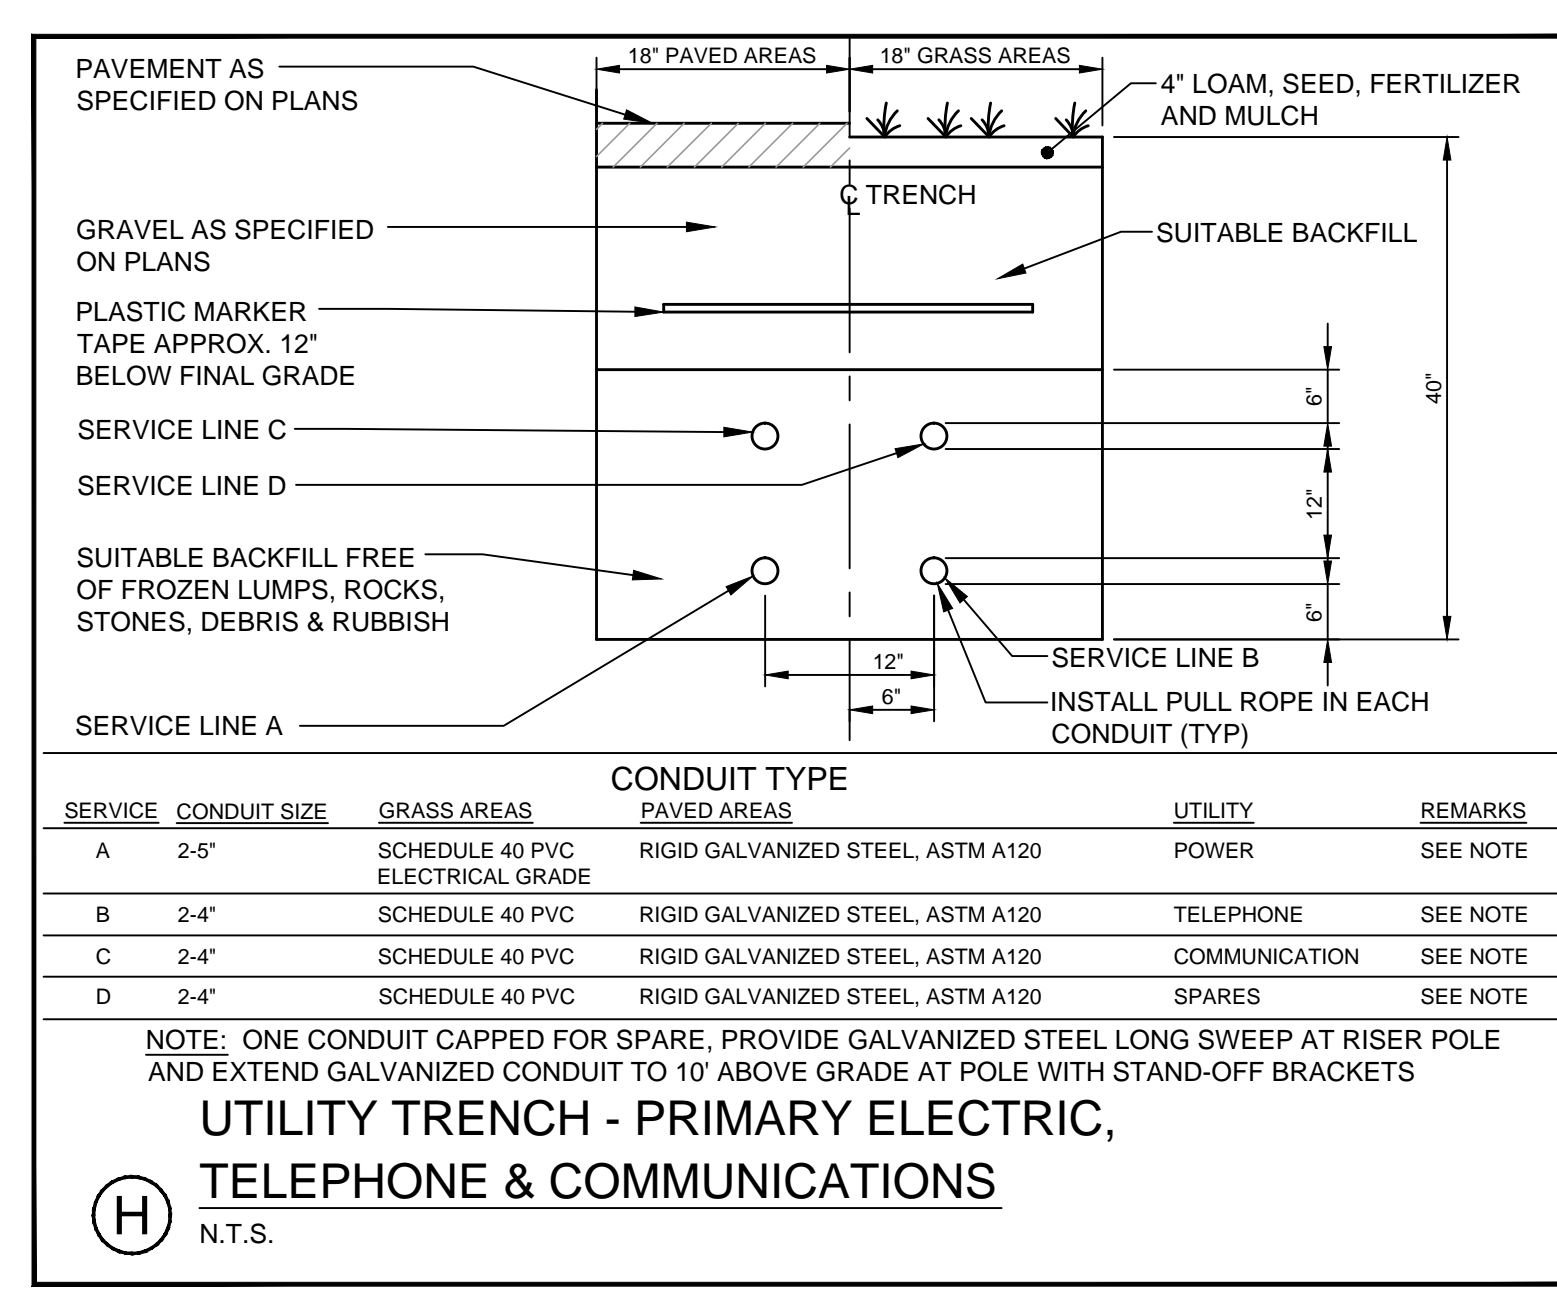
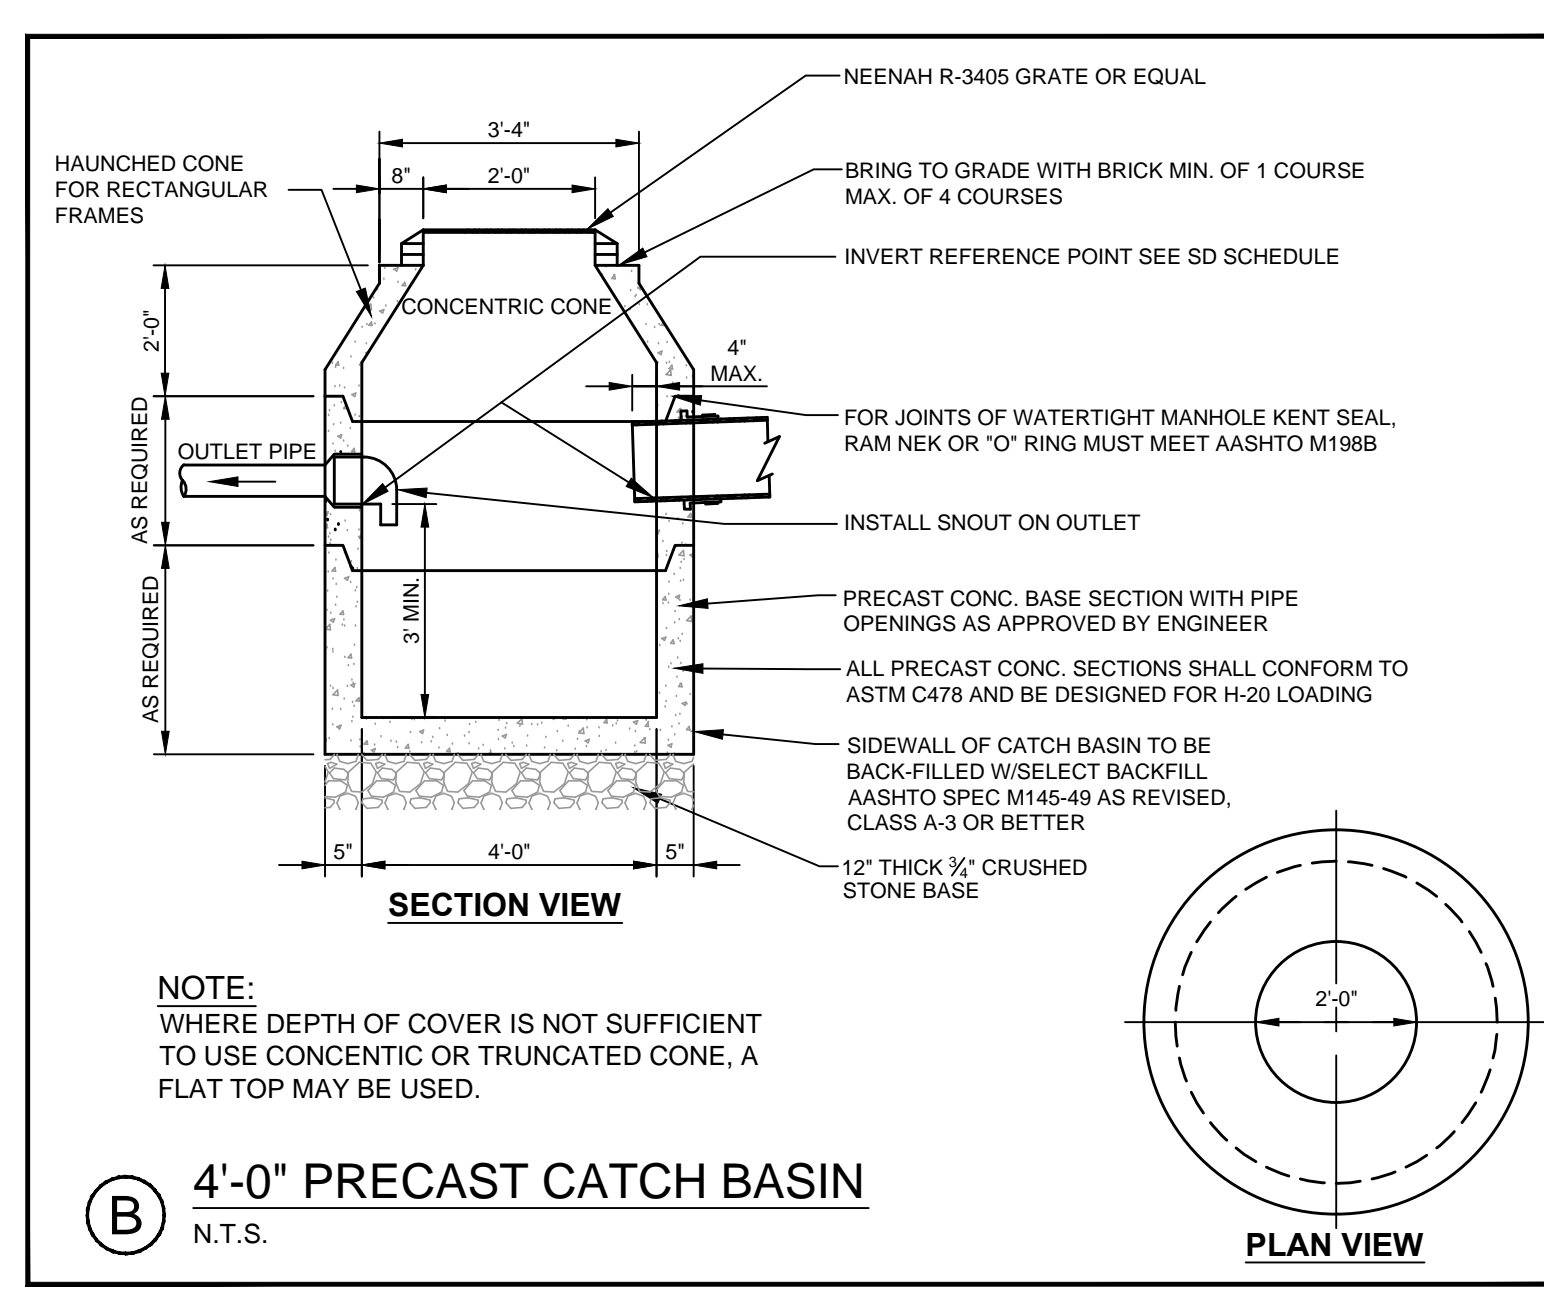
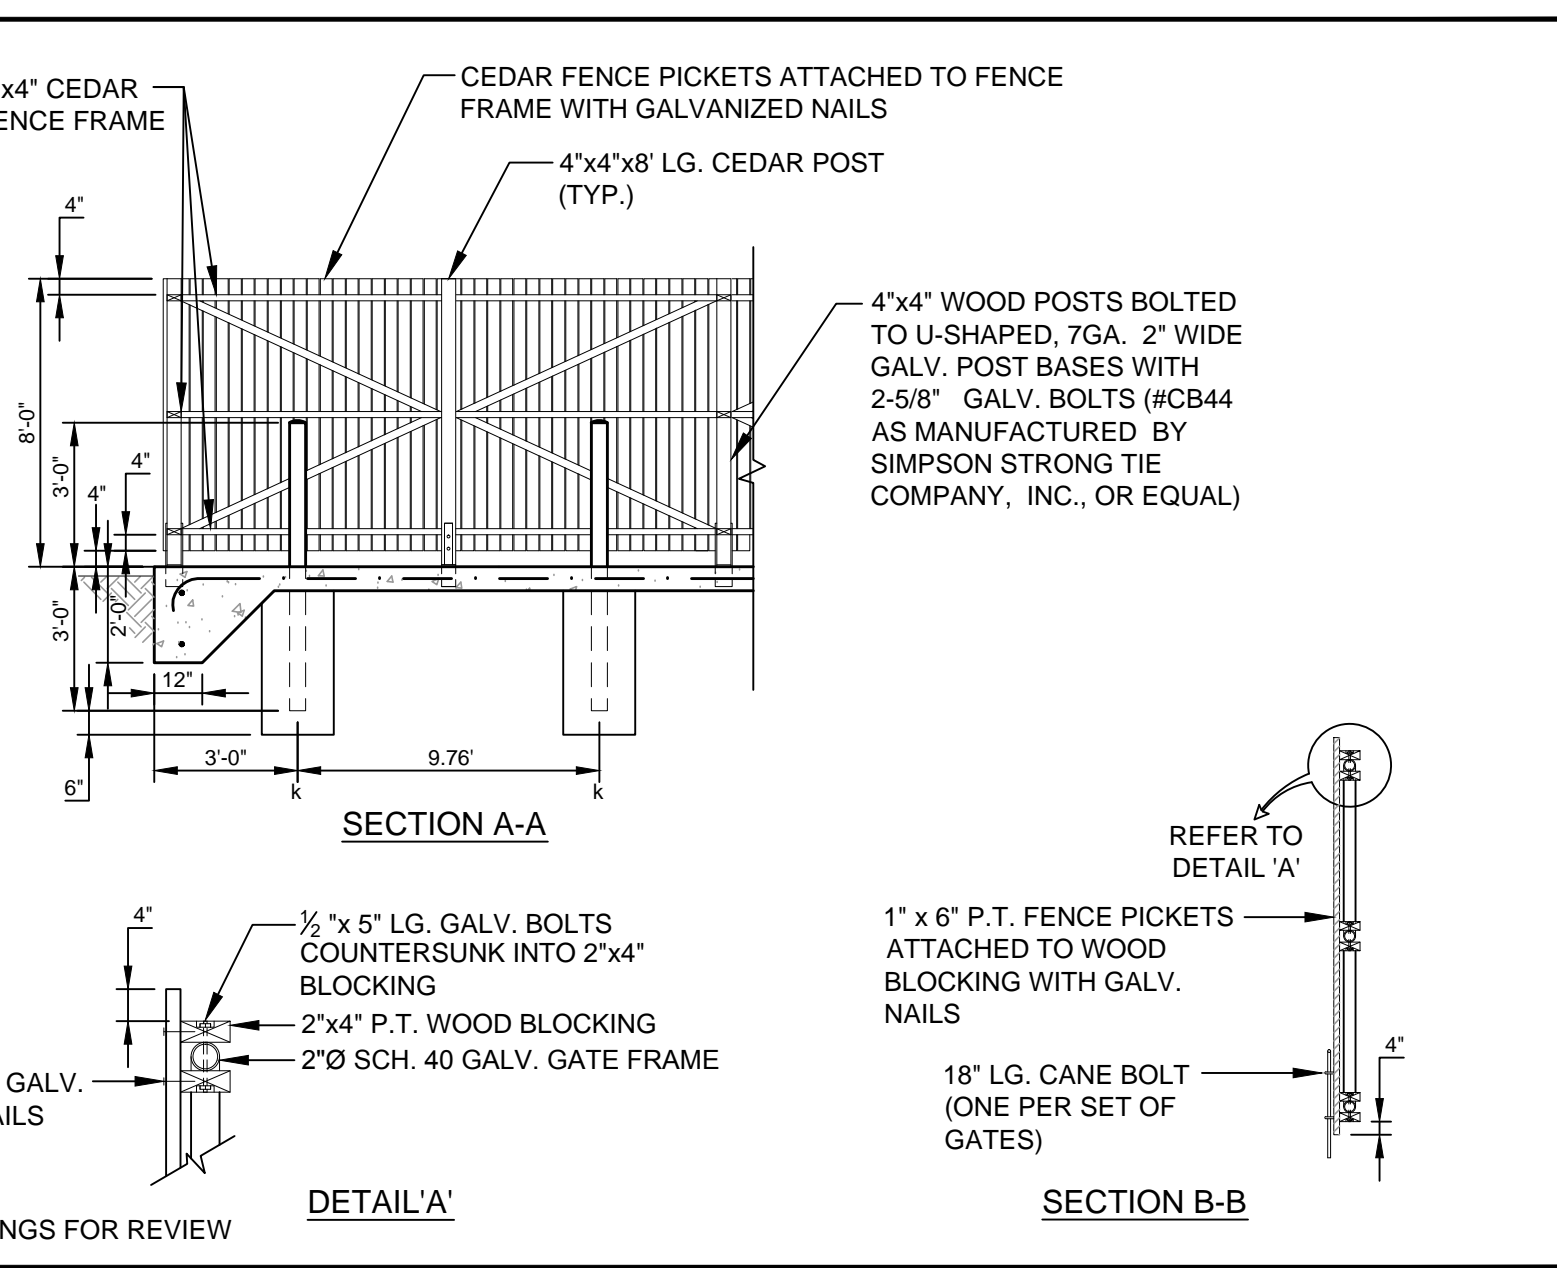


| CENTERLINE SEPARATION | |
|-----------------------|---------|
| PIPE (STA) | S (FT.) |
| 0+00 TO 1+25 | 8 |
| 1+25 TO 2+75 | 9.50 |
| 2+75 TO 3+90 | 7 |

| SCHEDULE OF BACKFILL | | | | |
|----------------------|------------------------------------|------------------------------------|---------------------------------|------------------------------------|
| TYPE OF PIPE | BEDDING MATERIAL | SPECIAL BACKFILL | SPECIAL BACKFILL COVER 'A' (IN) | SELECT BACKFILL |
| CONCRETE | GRANULAR AASHTO M145 A-3 OR BETTER | GRANULAR AASHTO M145 A-3 OR BETTER | 12 | GRANULAR AASHTO M145 A-3 OR BETTER |
| PVC | 3/4" CRUSHED STONE | GRANULAR AASHTO M145 A-3 OR BETTER | 6 | GRANULAR AASHTO M145 A-3 OR BETTER |
| CMP | 3/4" CRUSHED STONE | GRANULAR AASHTO M145 A-3 OR BETTER | 6 | GRANULAR AASHTO M145 A-3 OR BETTER |

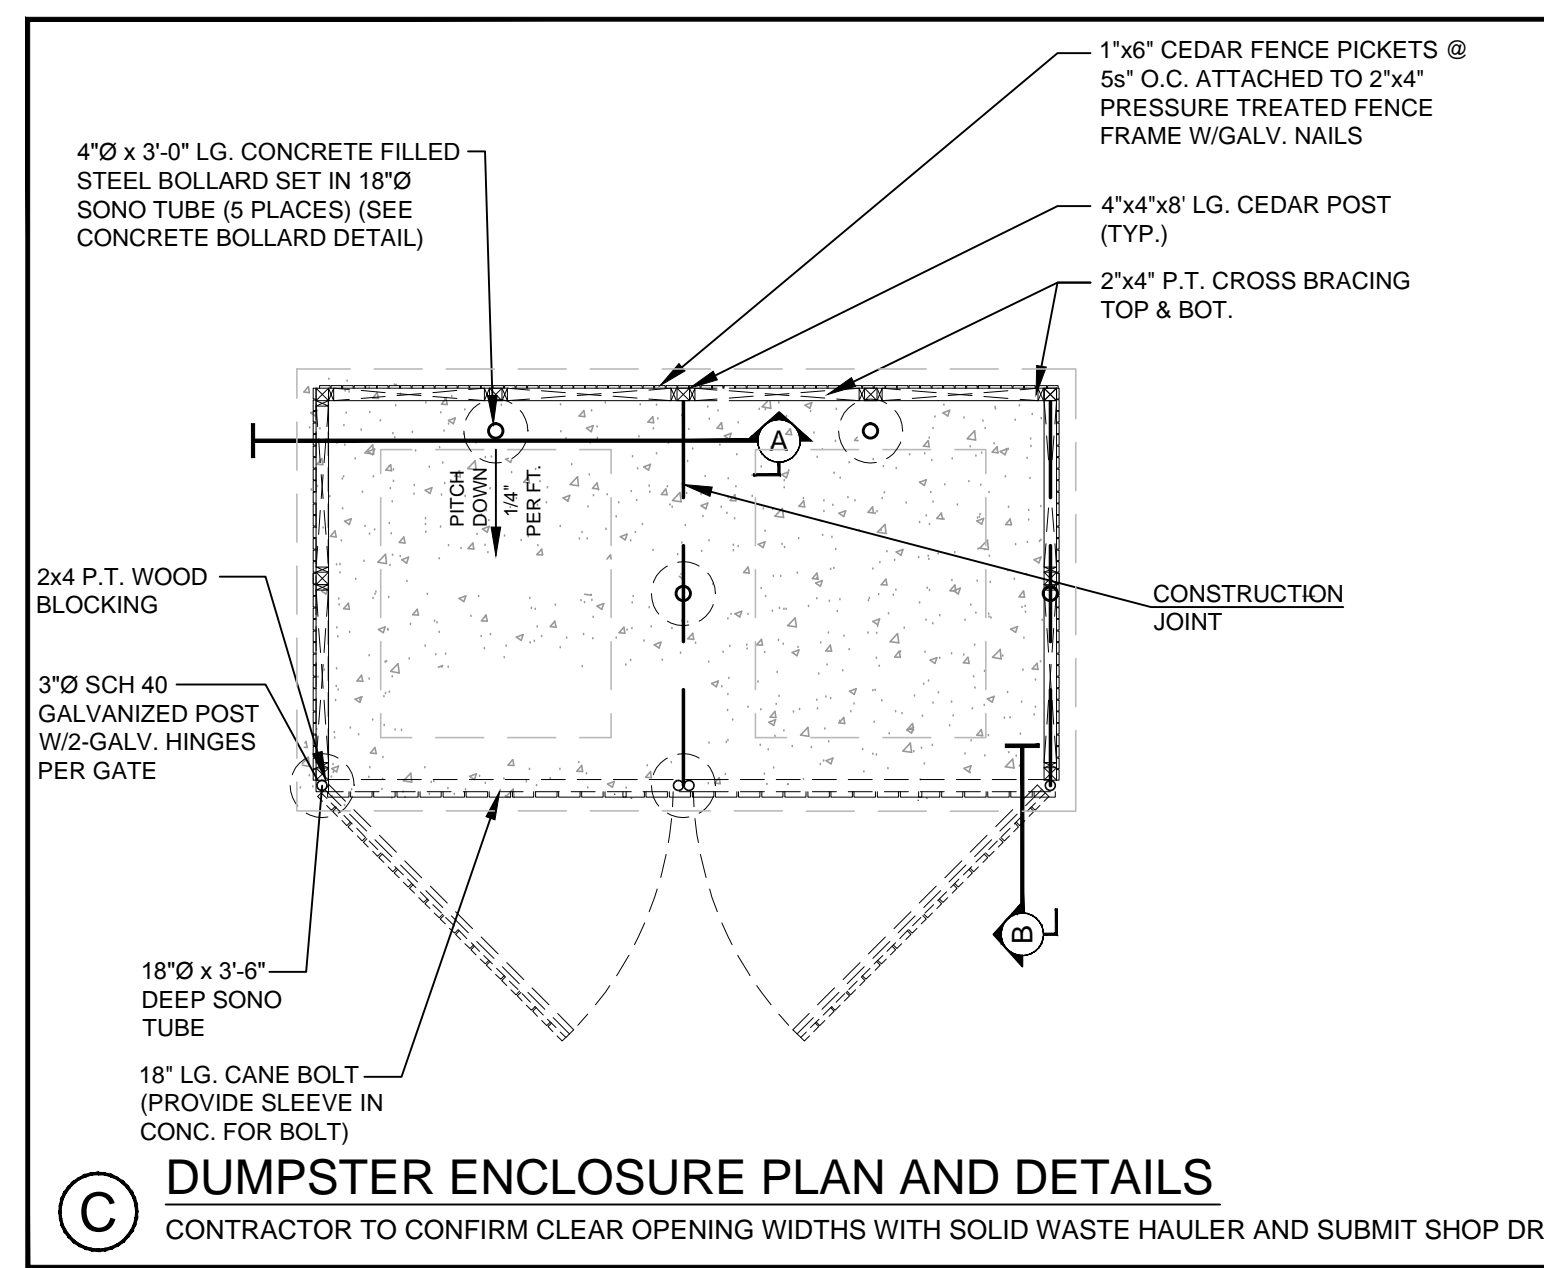


| SERVICE | CONDUIT SIZE | GRASS AREAS | PAVED AREAS | UTILITY | REMARKS |
|---------|--------------|----------------------------------|-----------------------------------|---------------|----------|
| A | 2-5" | SCHEDULE 40 PVC ELECTRICAL GRADE | RIGID GALVANIZED STEEL, ASTM A120 | POWER | SEE NOTE |
| B | 2-4" | SCHEDULE 40 PVC | RIGID GALVANIZED STEEL, ASTM A120 | TELEPHONE | SEE NOTE |
| C | 2-4" | SCHEDULE 40 PVC | RIGID GALVANIZED STEEL, ASTM A120 | COMMUNICATION | SEE NOTE |
| D | 2-4" | SCHEDULE 40 PVC | RIGID GALVANIZED STEEL, ASTM A120 | SPARES | SEE NOTE |

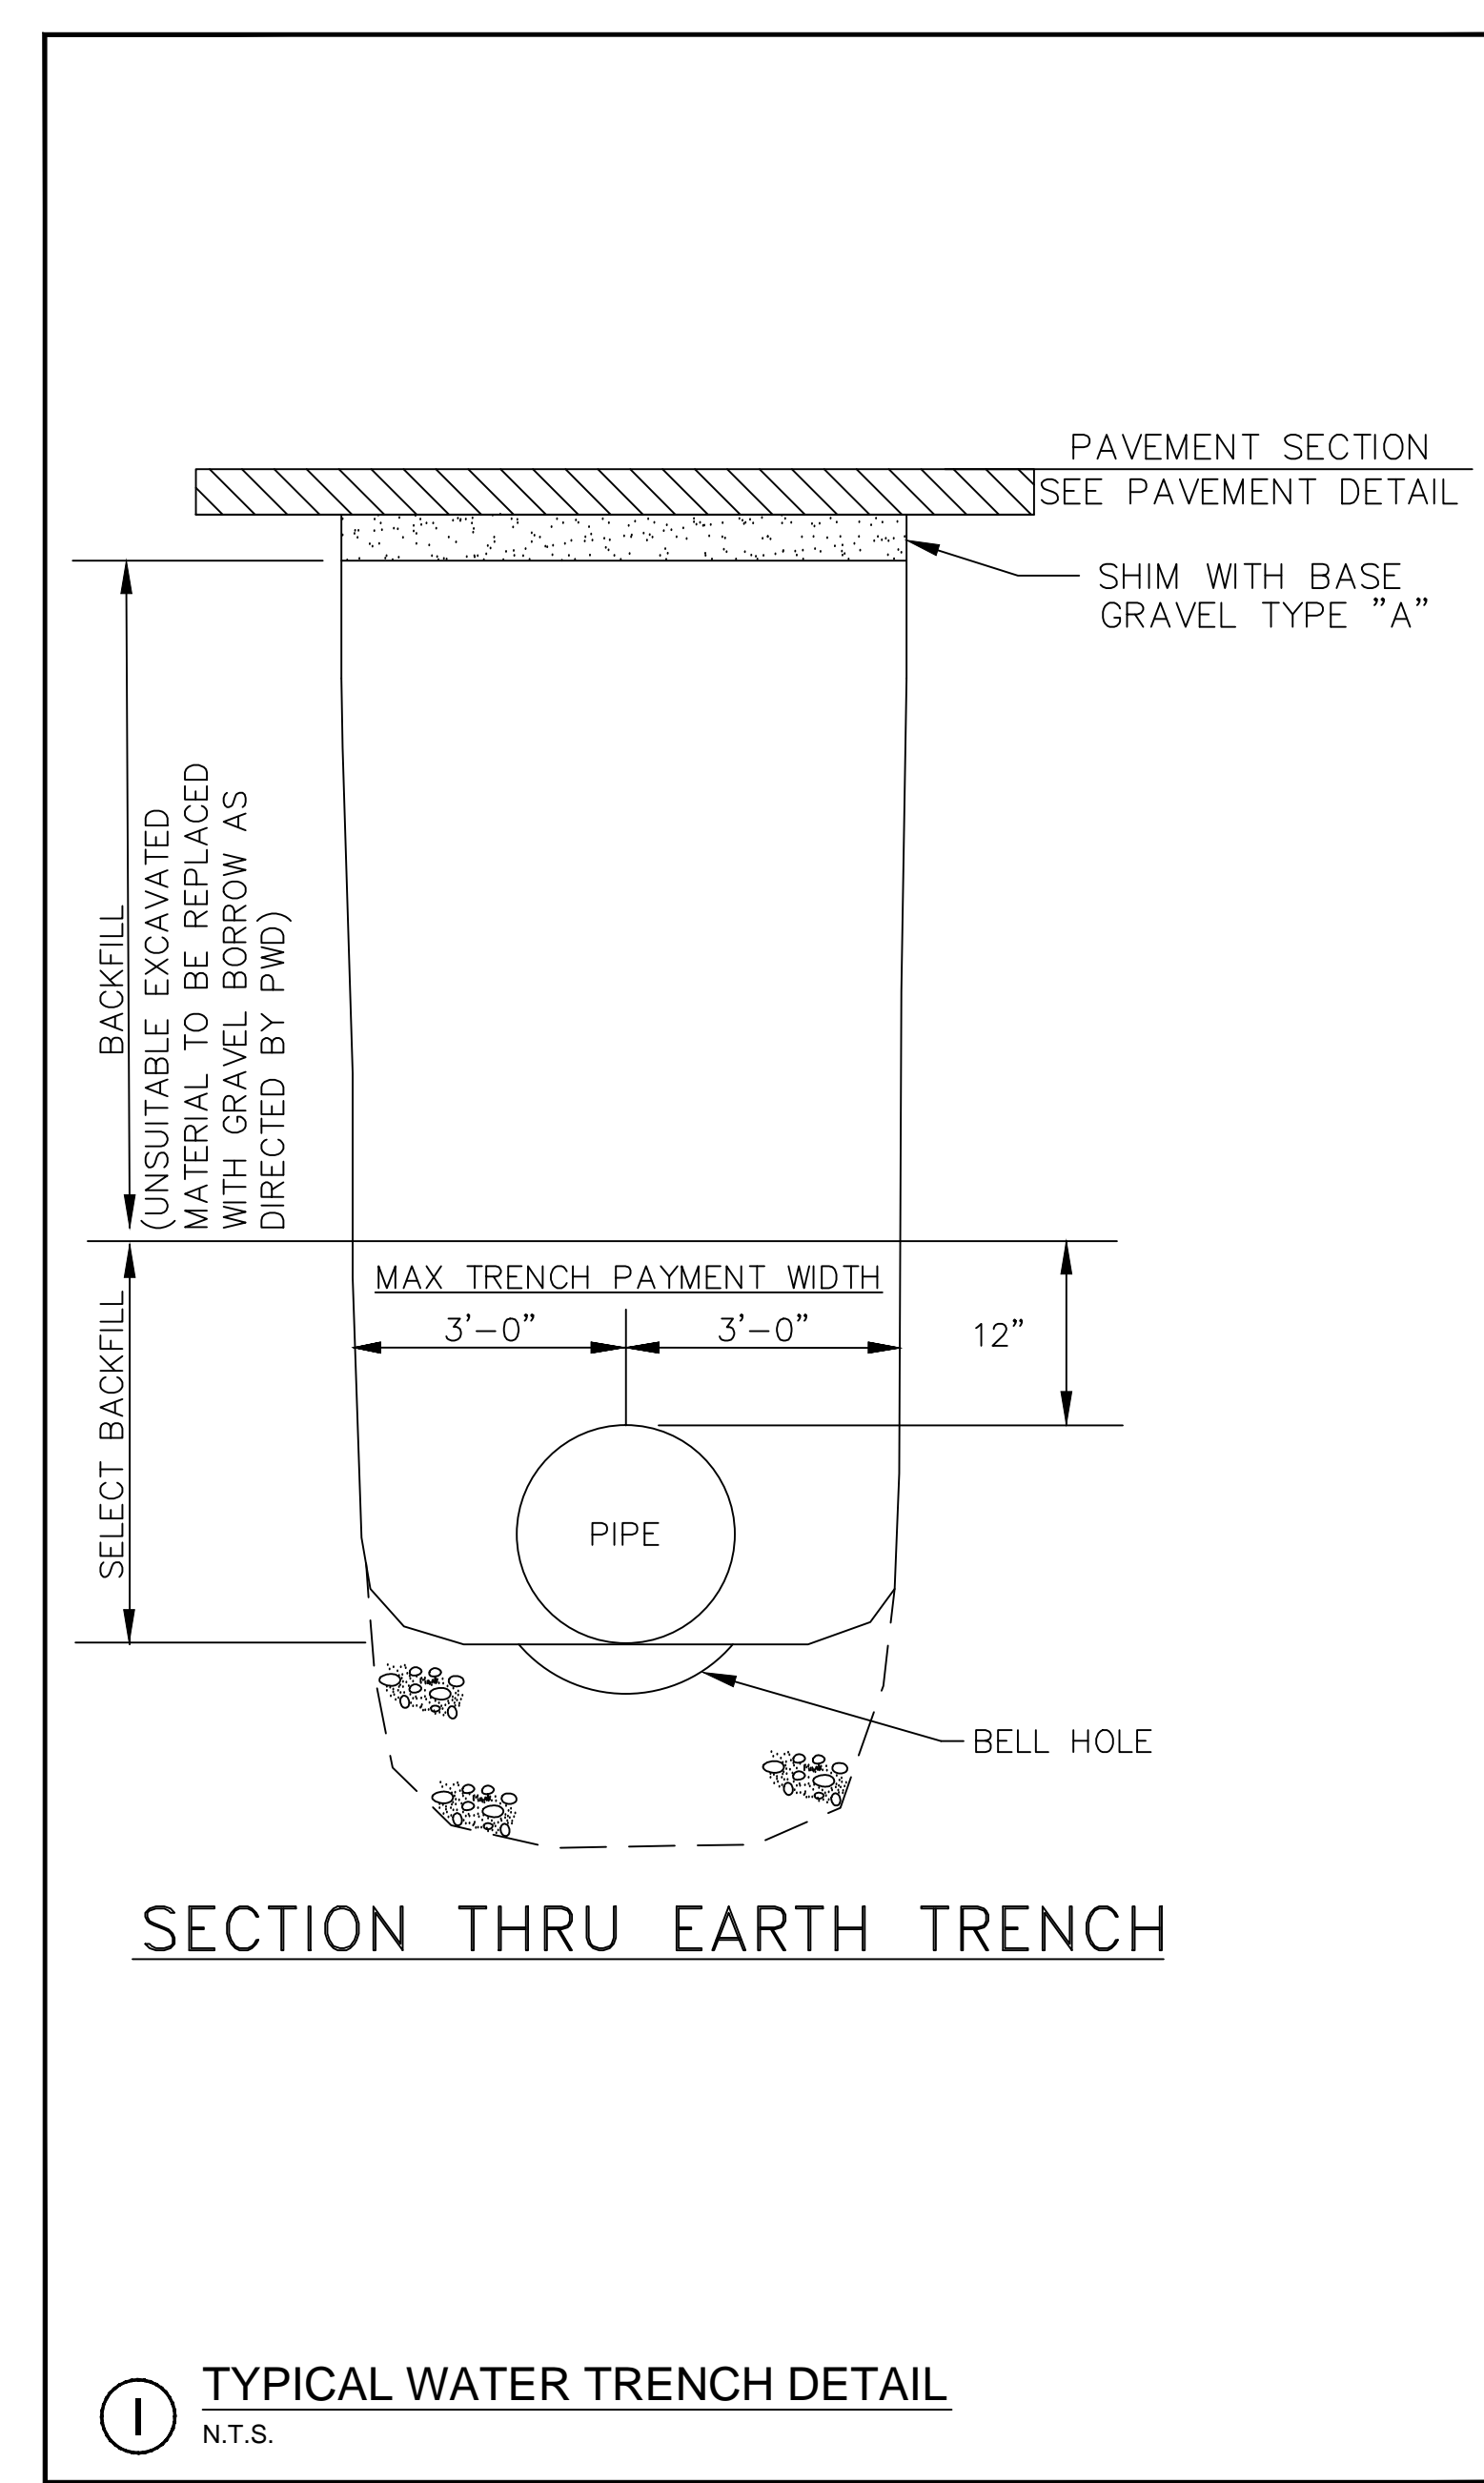

| NO. | DESCRIPTION | DATE | BY | APP'D. | TY |
|-----|---|----------|-----|--------|----|
| 5 | ISSUED FOR CONTRACT DOCUMENTS / FINAL PLANS TO CITY | 17.02.03 | SRB | | TY |
| 4 | RESUBMITTED FOR CITY PERMIT - FINAL SUBMISSION | 16.12.15 | SRB | | |
| 3 | REVISED PER CITY COMMENTS AND RESUBMITTED | 16.11.10 | SRB | | |
| 2 | REVISED PER CITY COMMENTS AND RESUBMITTED | 16.10.12 | SRB | | |
| 1 | ISSUED FOR CITY PERMIT | 16.07.22 | SRB | | |

File Name: 195330354 DETAILS DED SRB SRB 16.07.19
DWN. CHKD. DSGN.

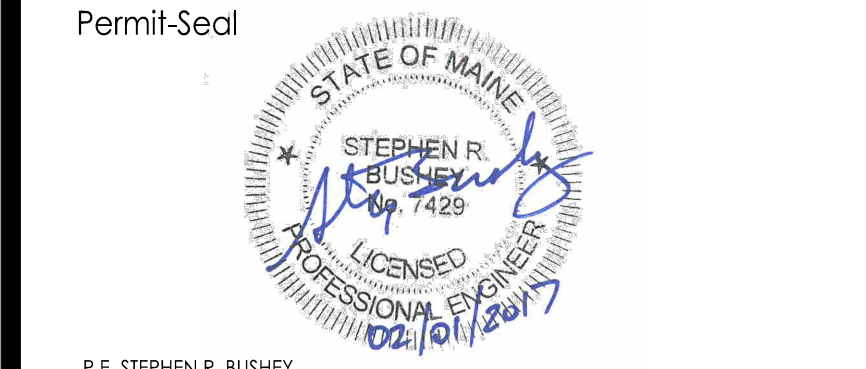

P.E. STEPHEN R. BUSHEY
LIC. #7429
Client/Project
EARL W. NOYES & SONS
191 MARGINAL WAY REDEVELOPMENT
PORTLAND, MAINE

Title
DETAILS

Project No. 195330354 Scale N.T.S.
Sheet