




A STOP SIGN (WITH WOOD POST)
N.T.S.

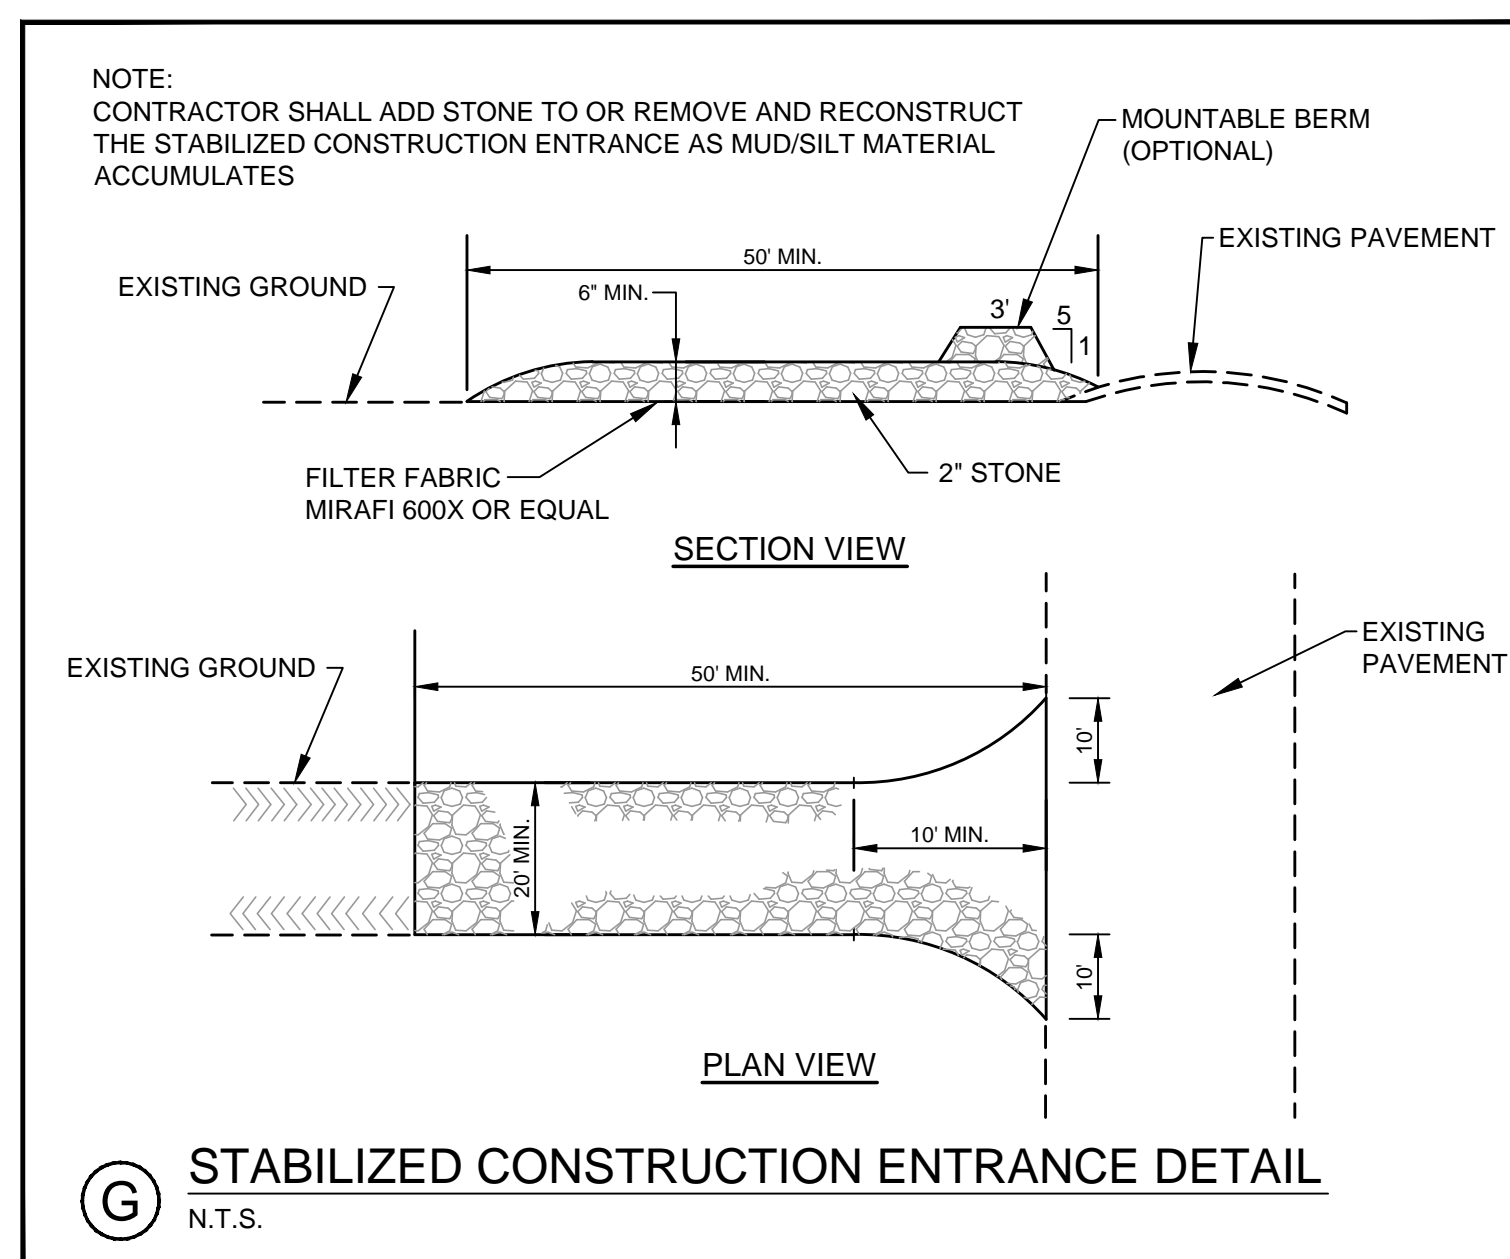


G STABILIZED CONSTRUCTION ENTRANCE DETAIL
N.T.S.

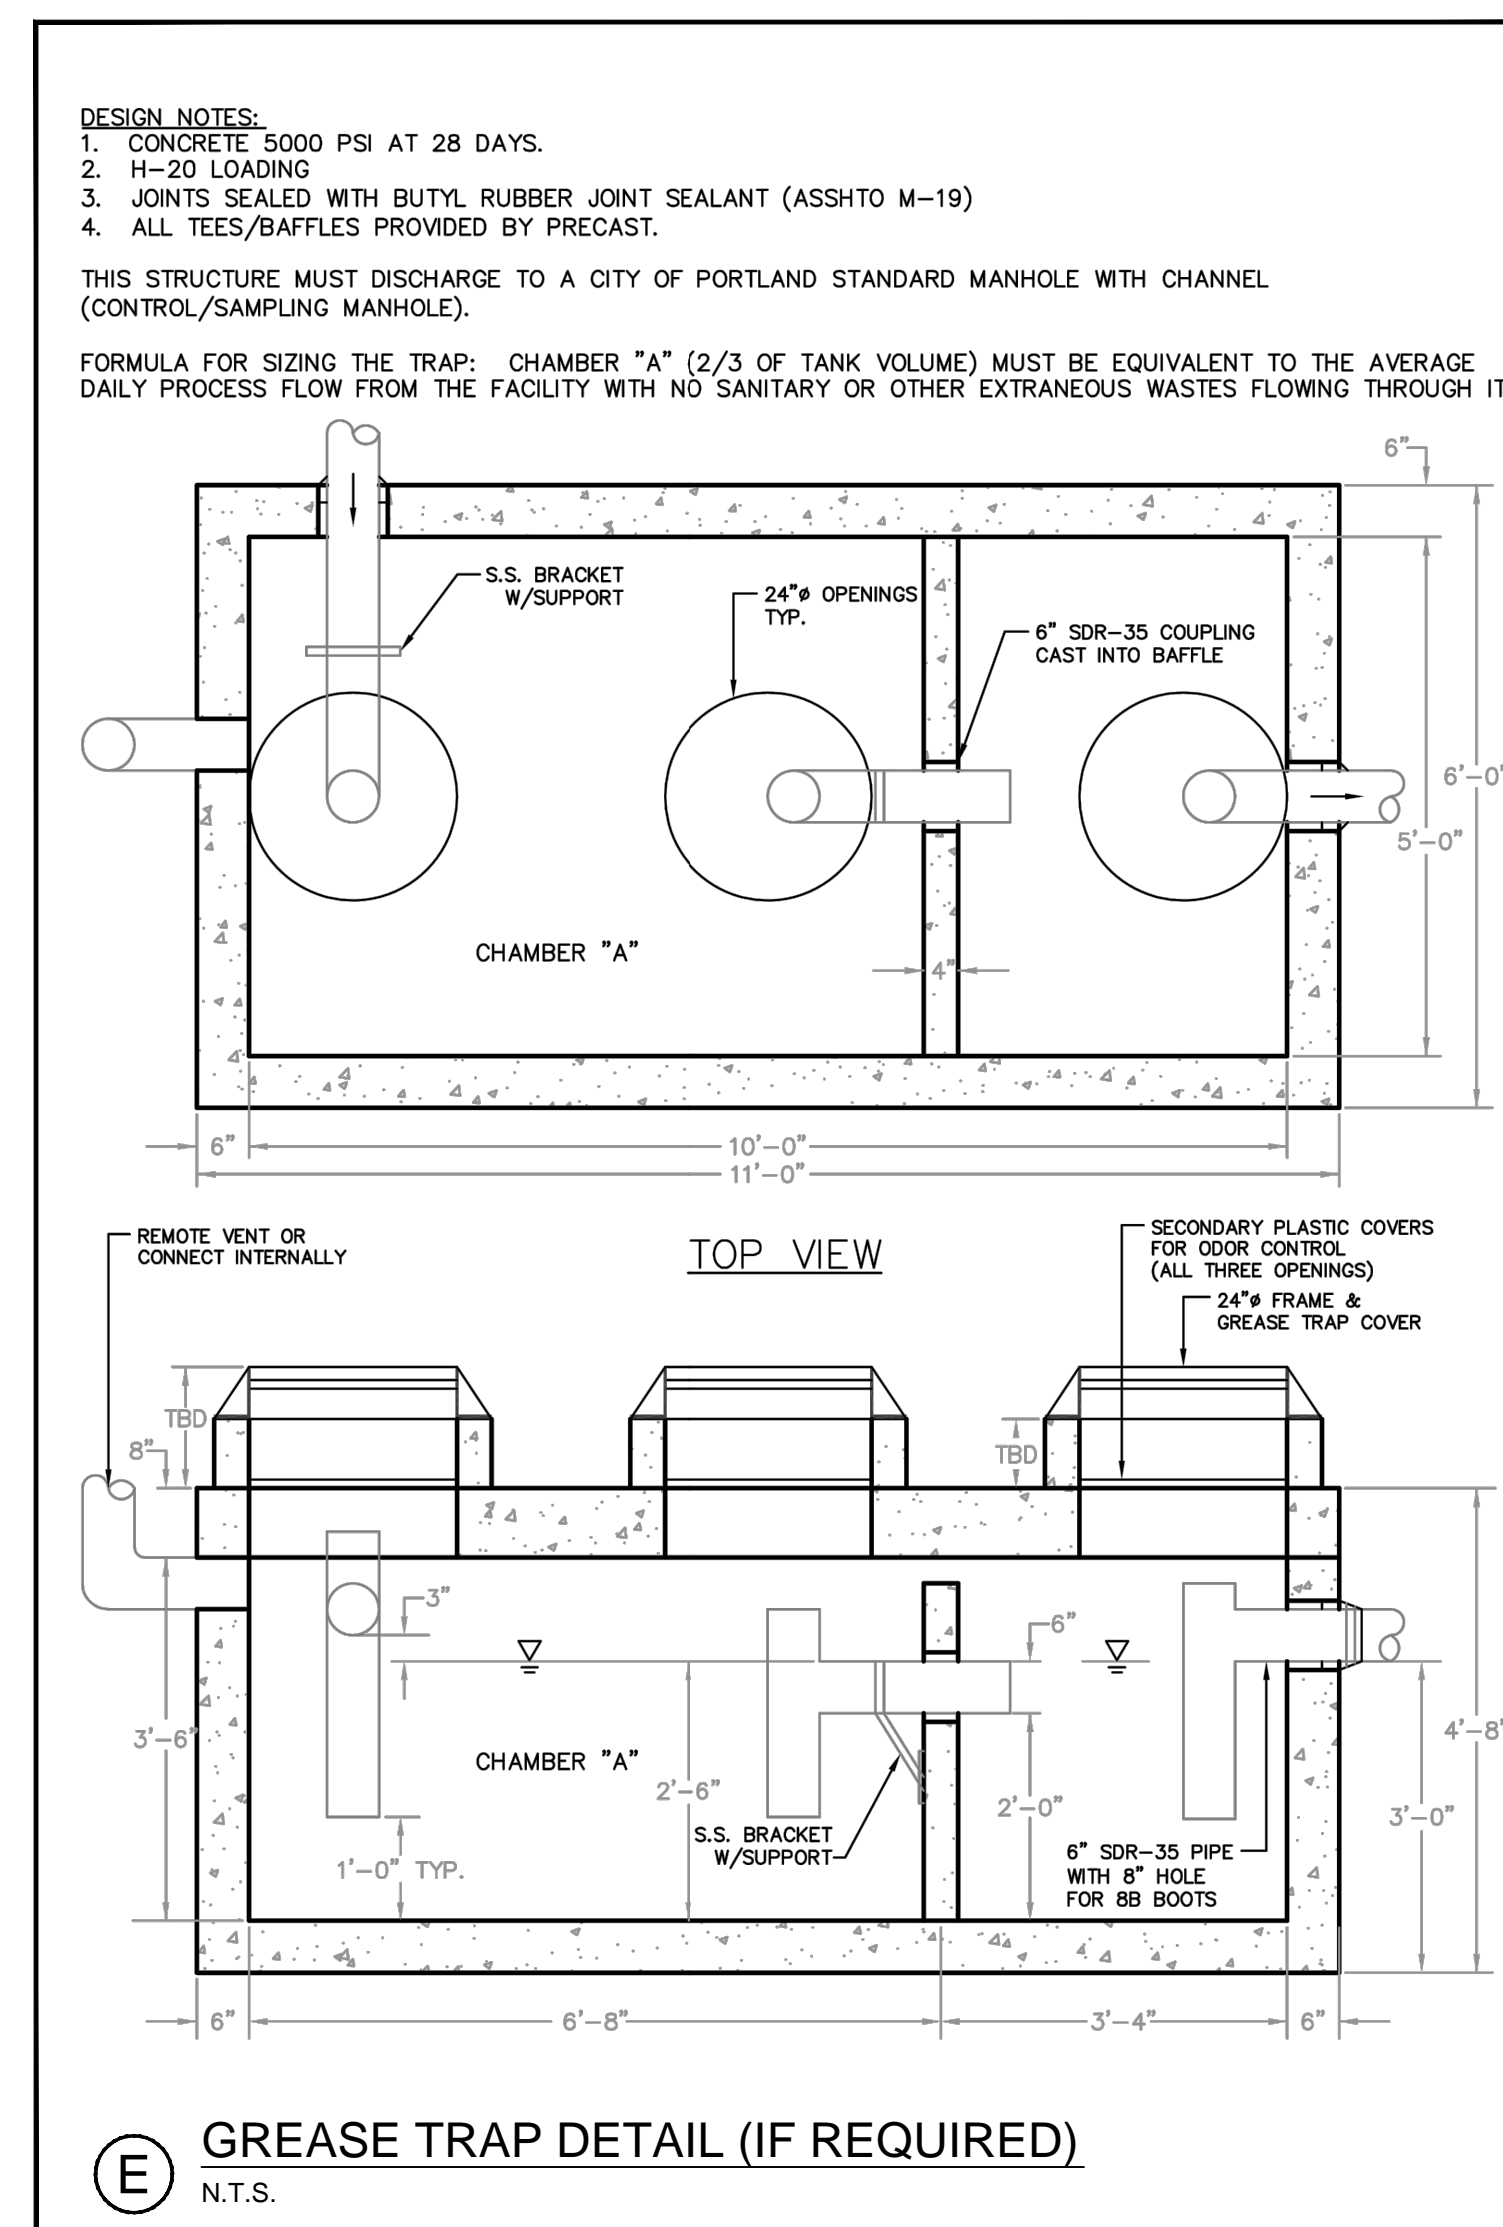


E GREASE TRAP DETAIL (IF REQUIRED)
N.T.S.

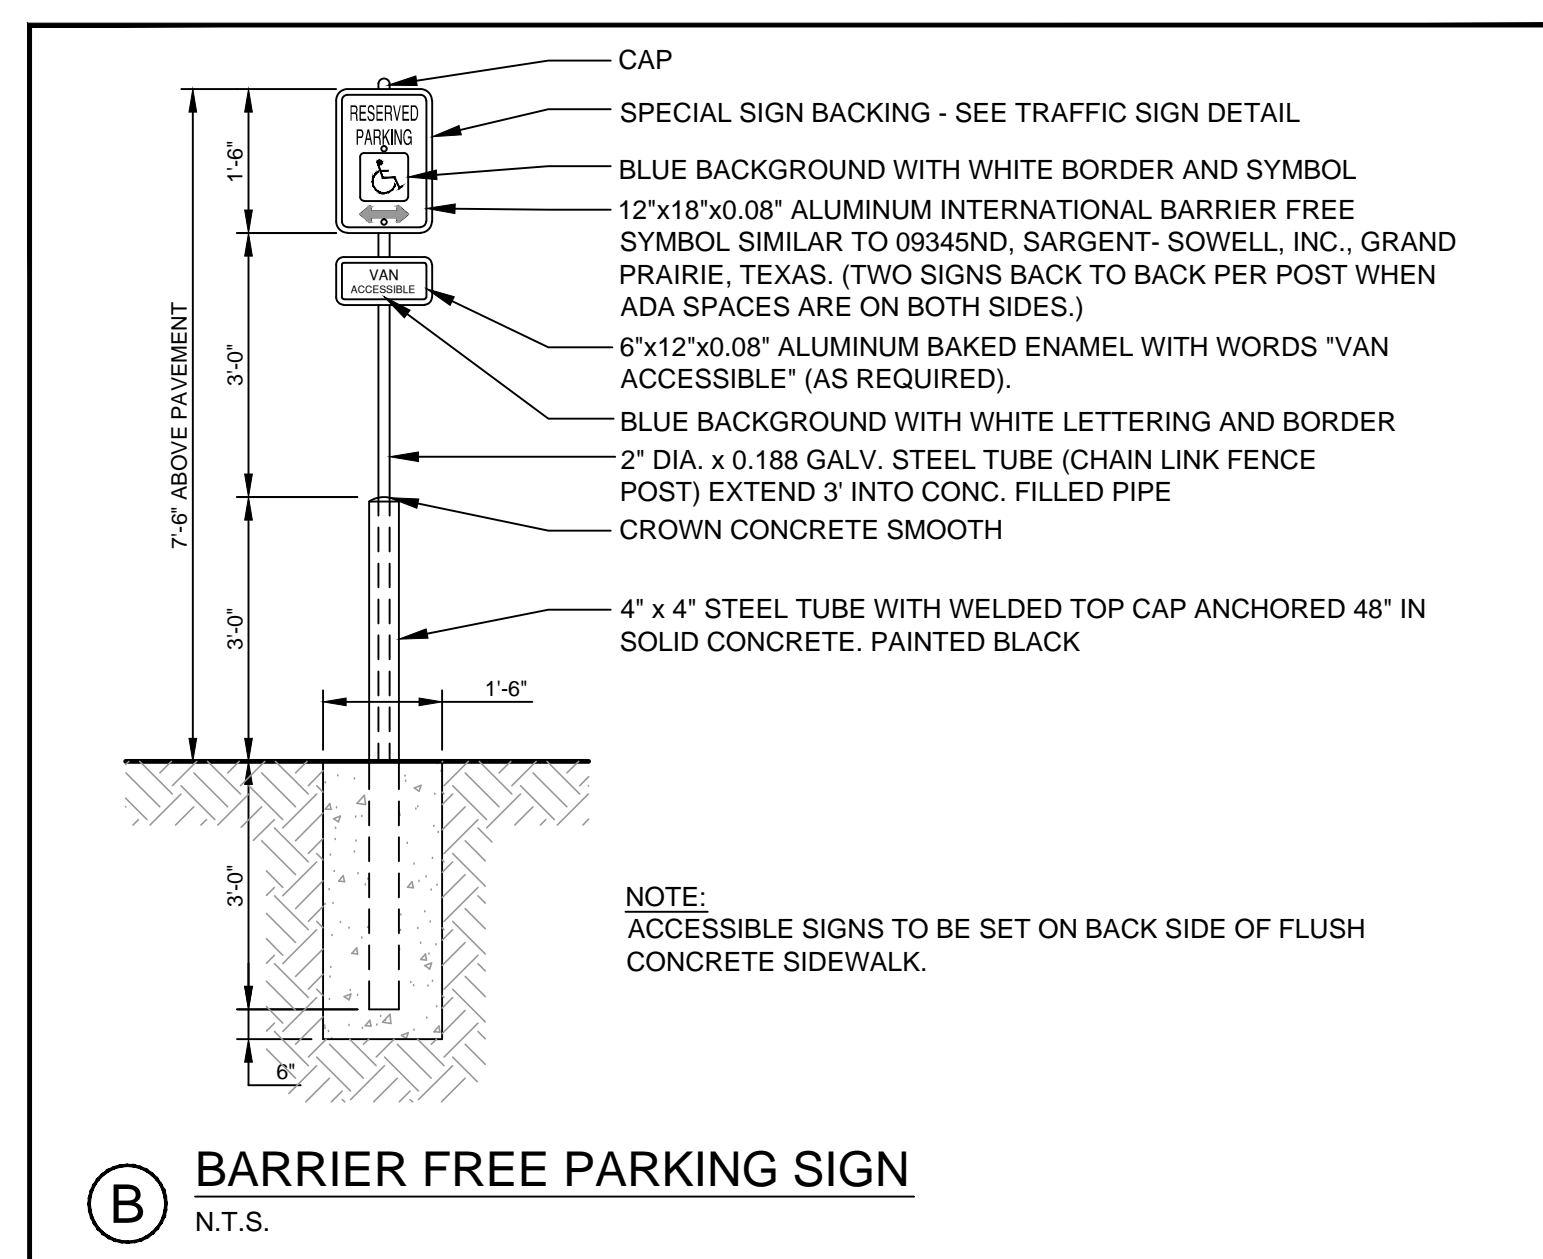


B BARRIER FREE PARKING SIGN
N.T.S.

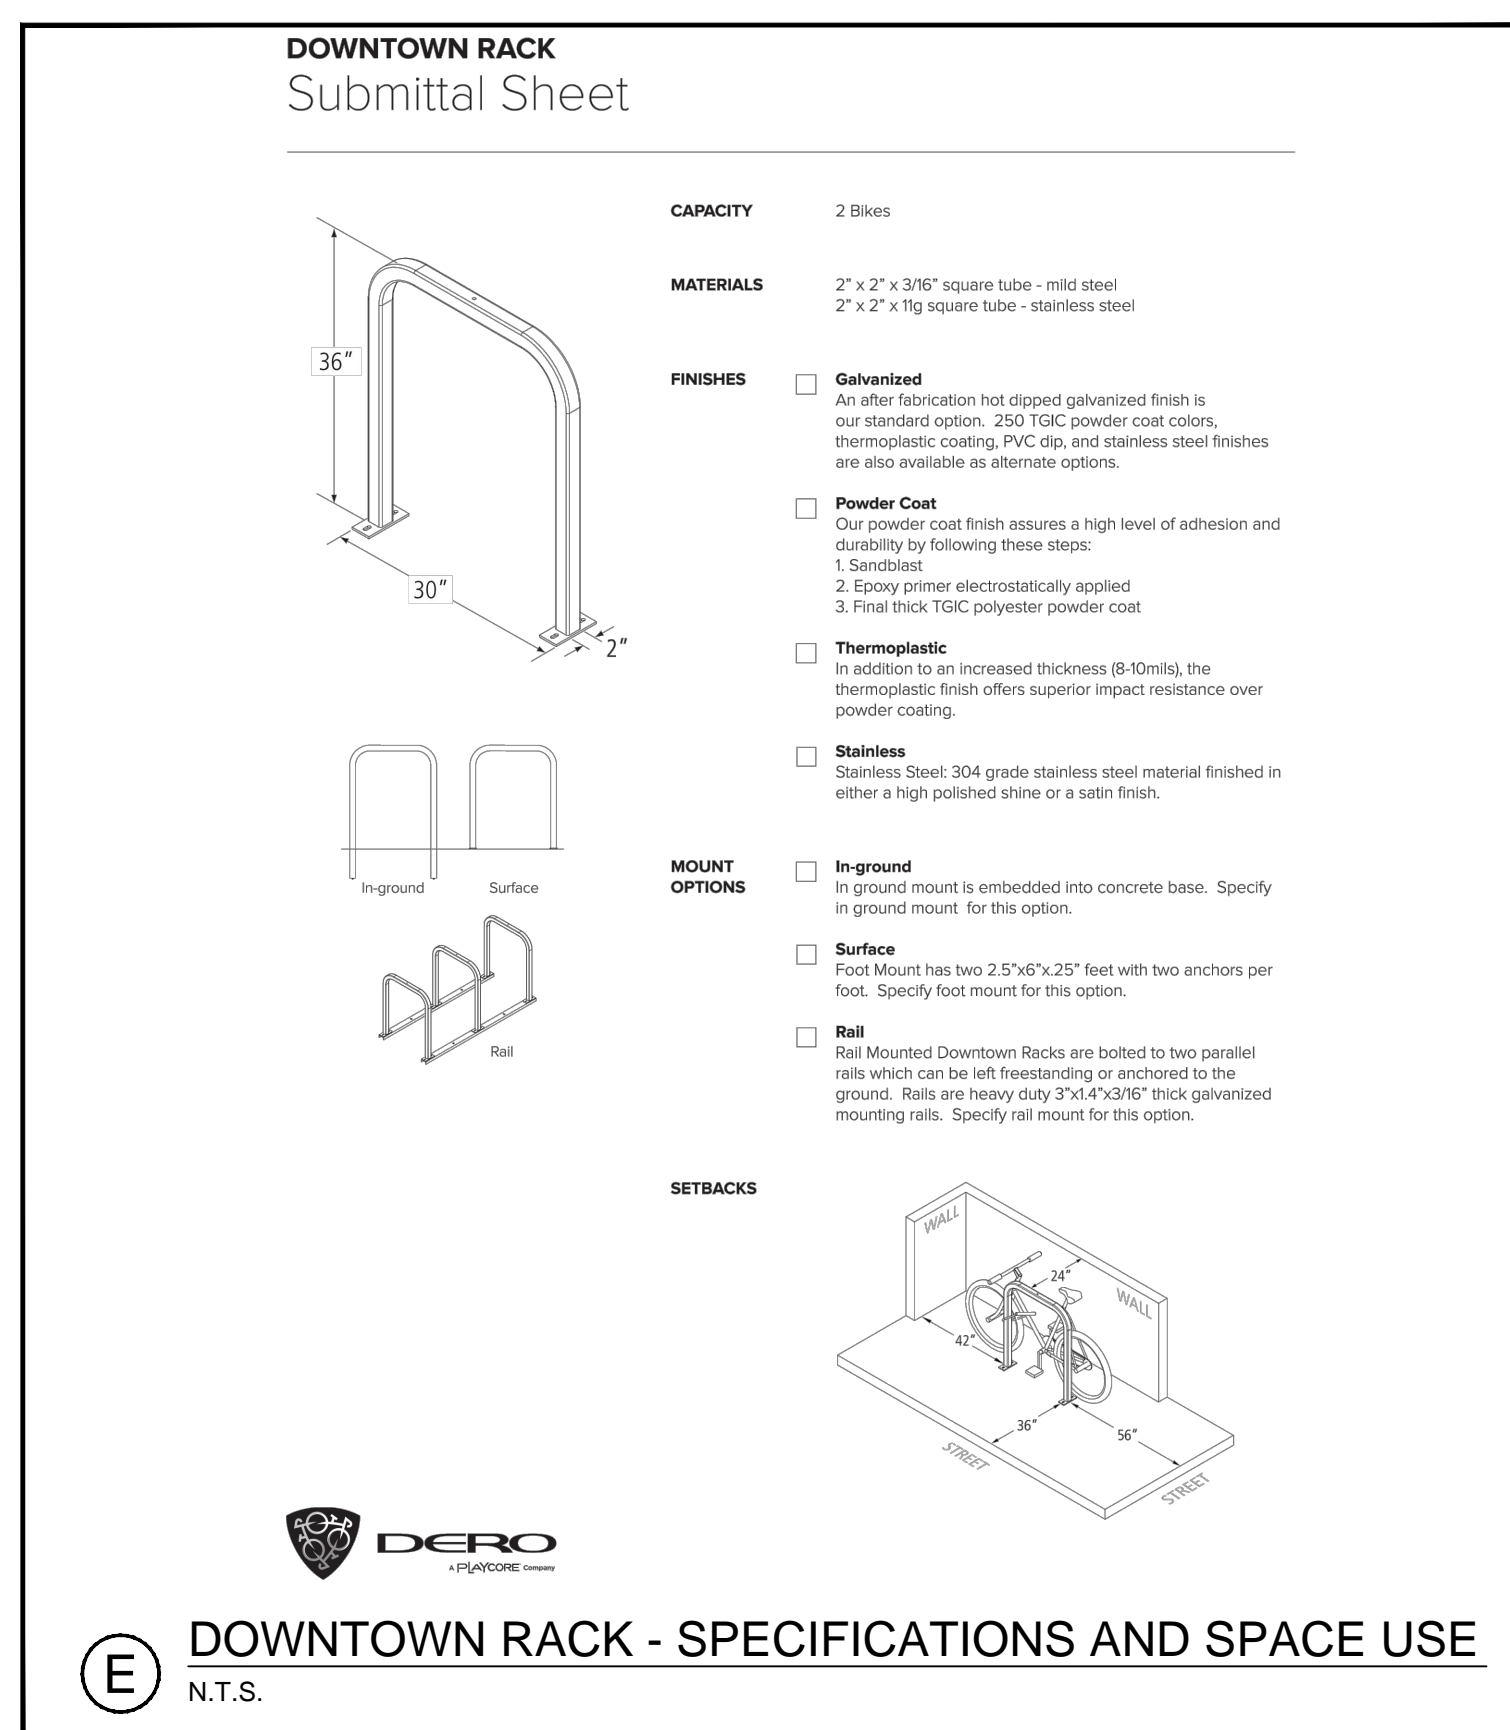


E DOWNTOWN RACK - SPECIFICATIONS AND SPACE USE
N.T.S.

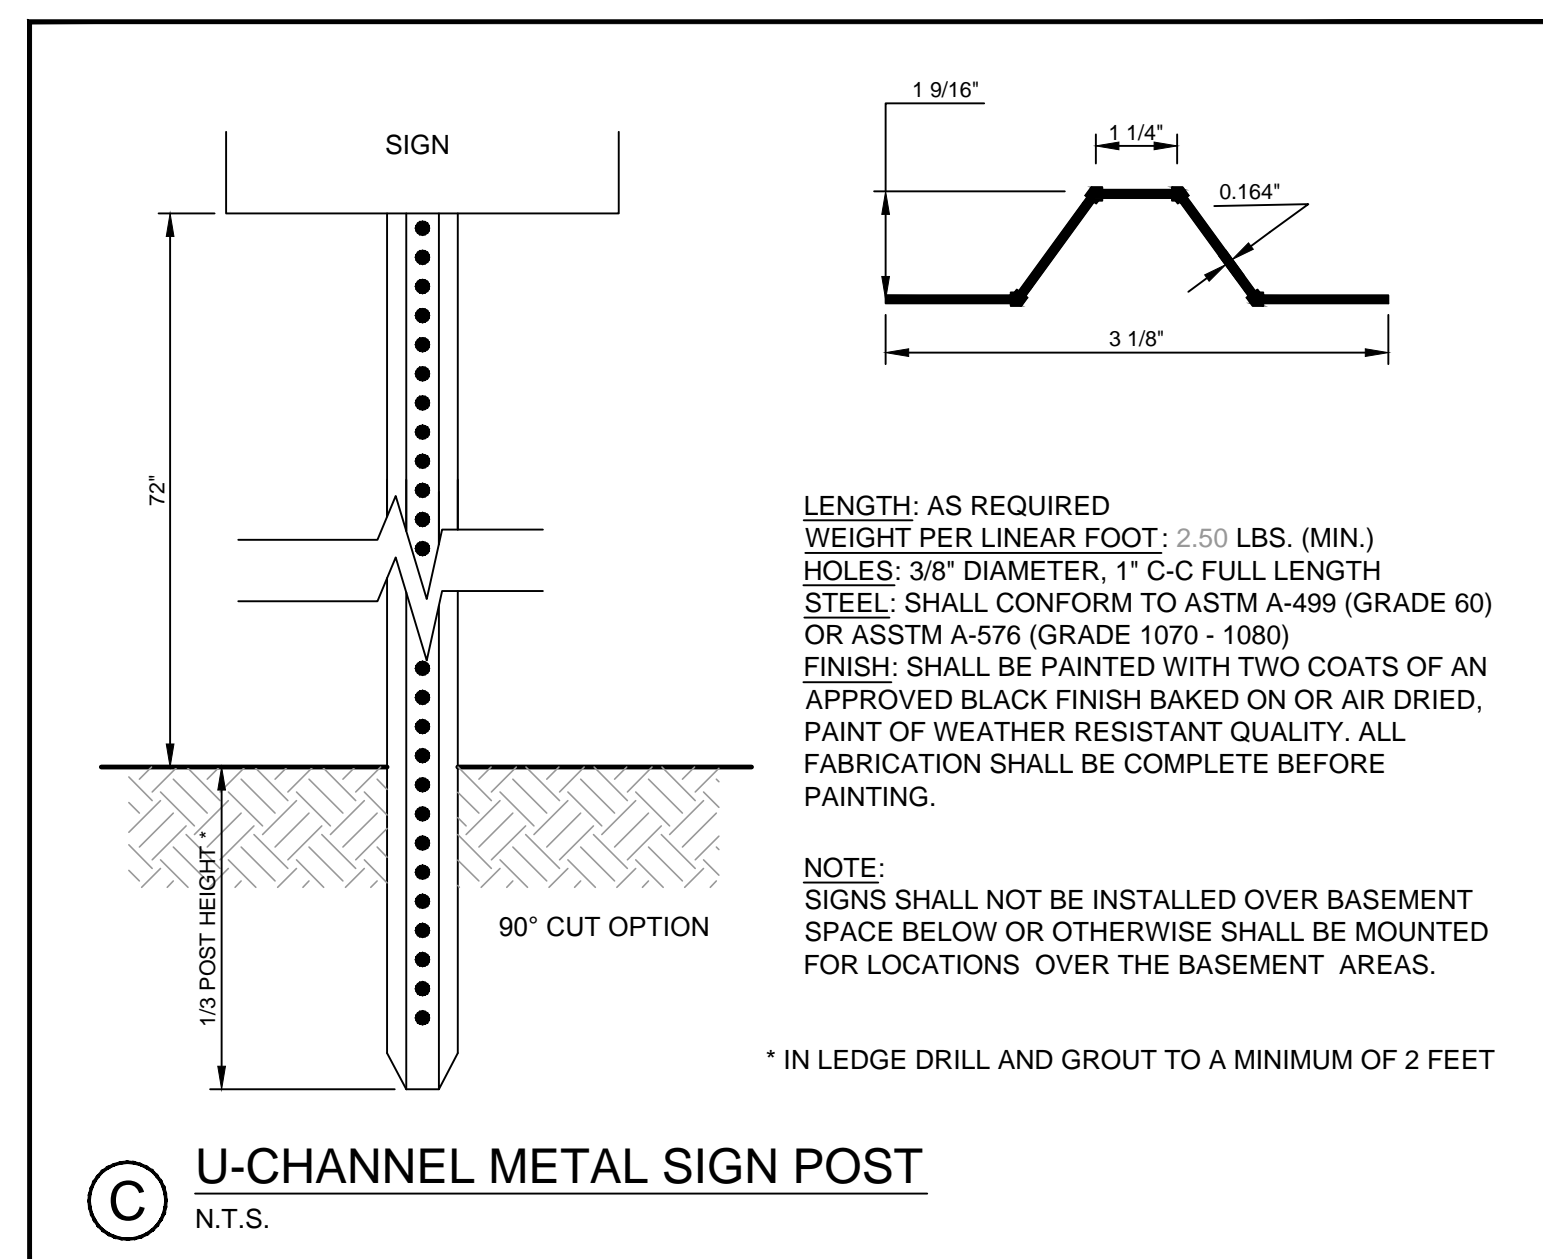

C U-CHANNEL METAL SIGN POST
N.T.S.

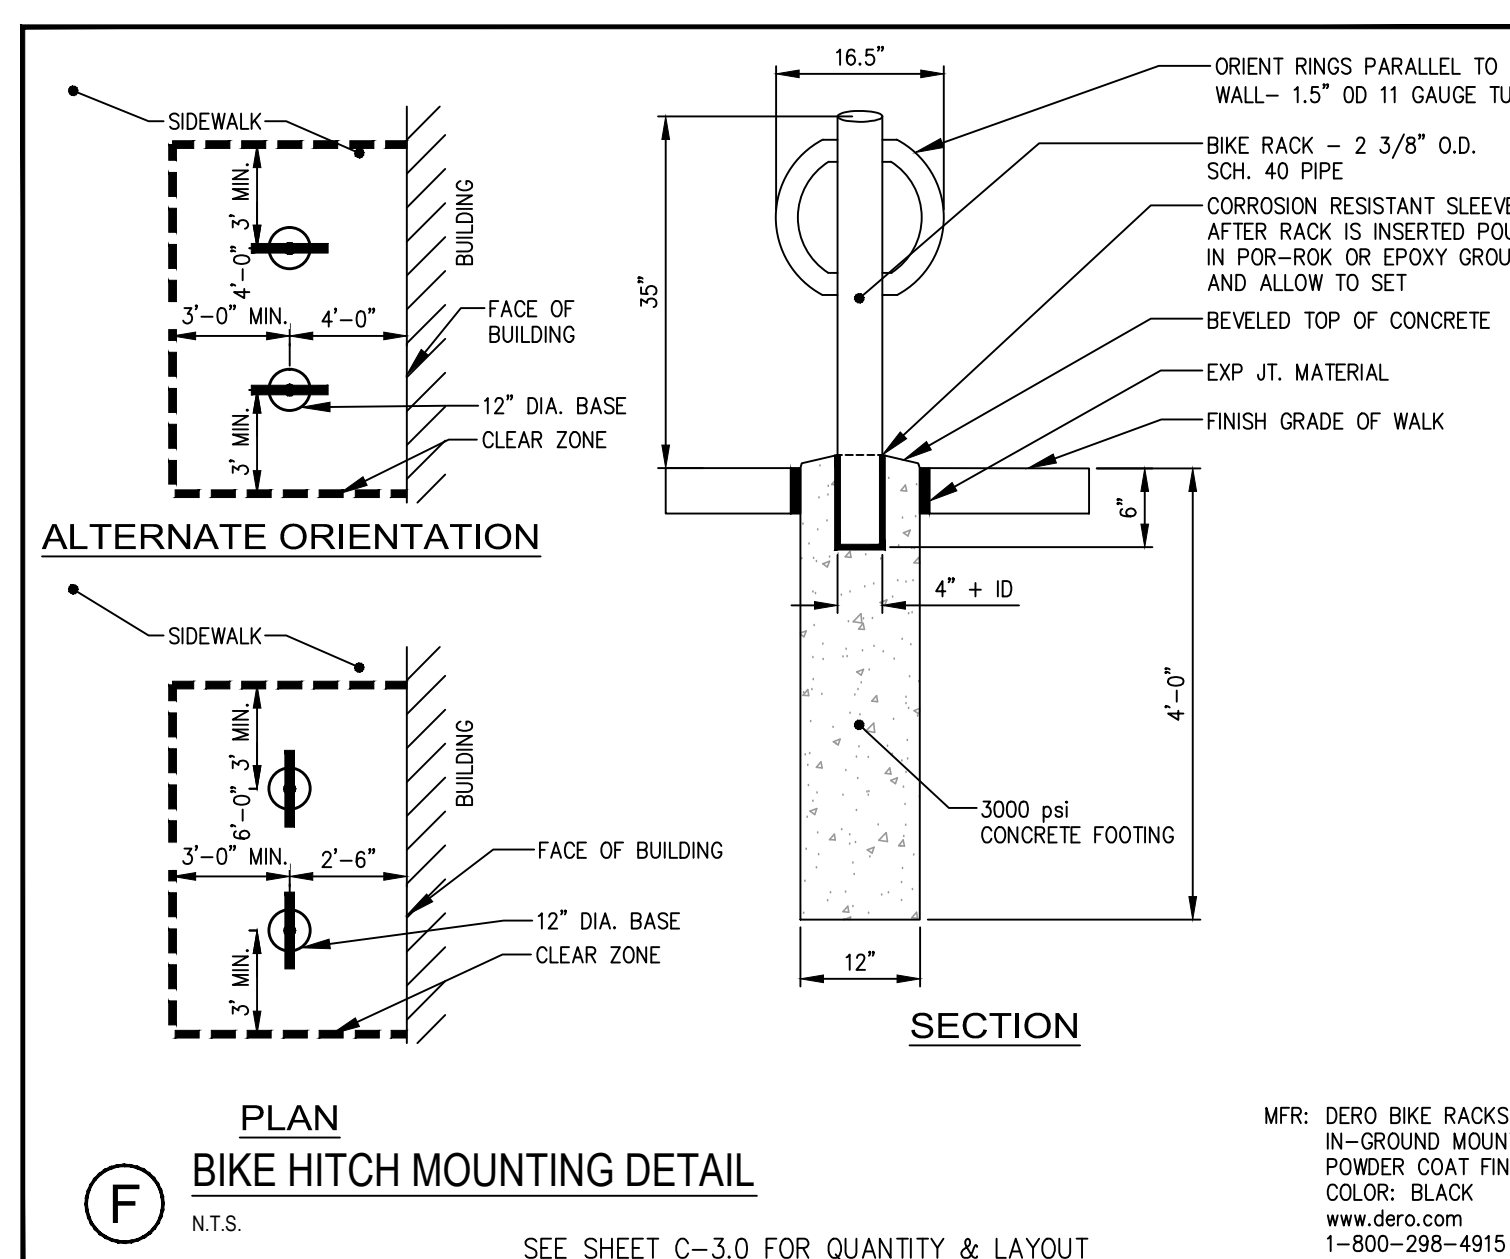


F BIKE HITCH MOUNTING DETAIL
N.T.S.

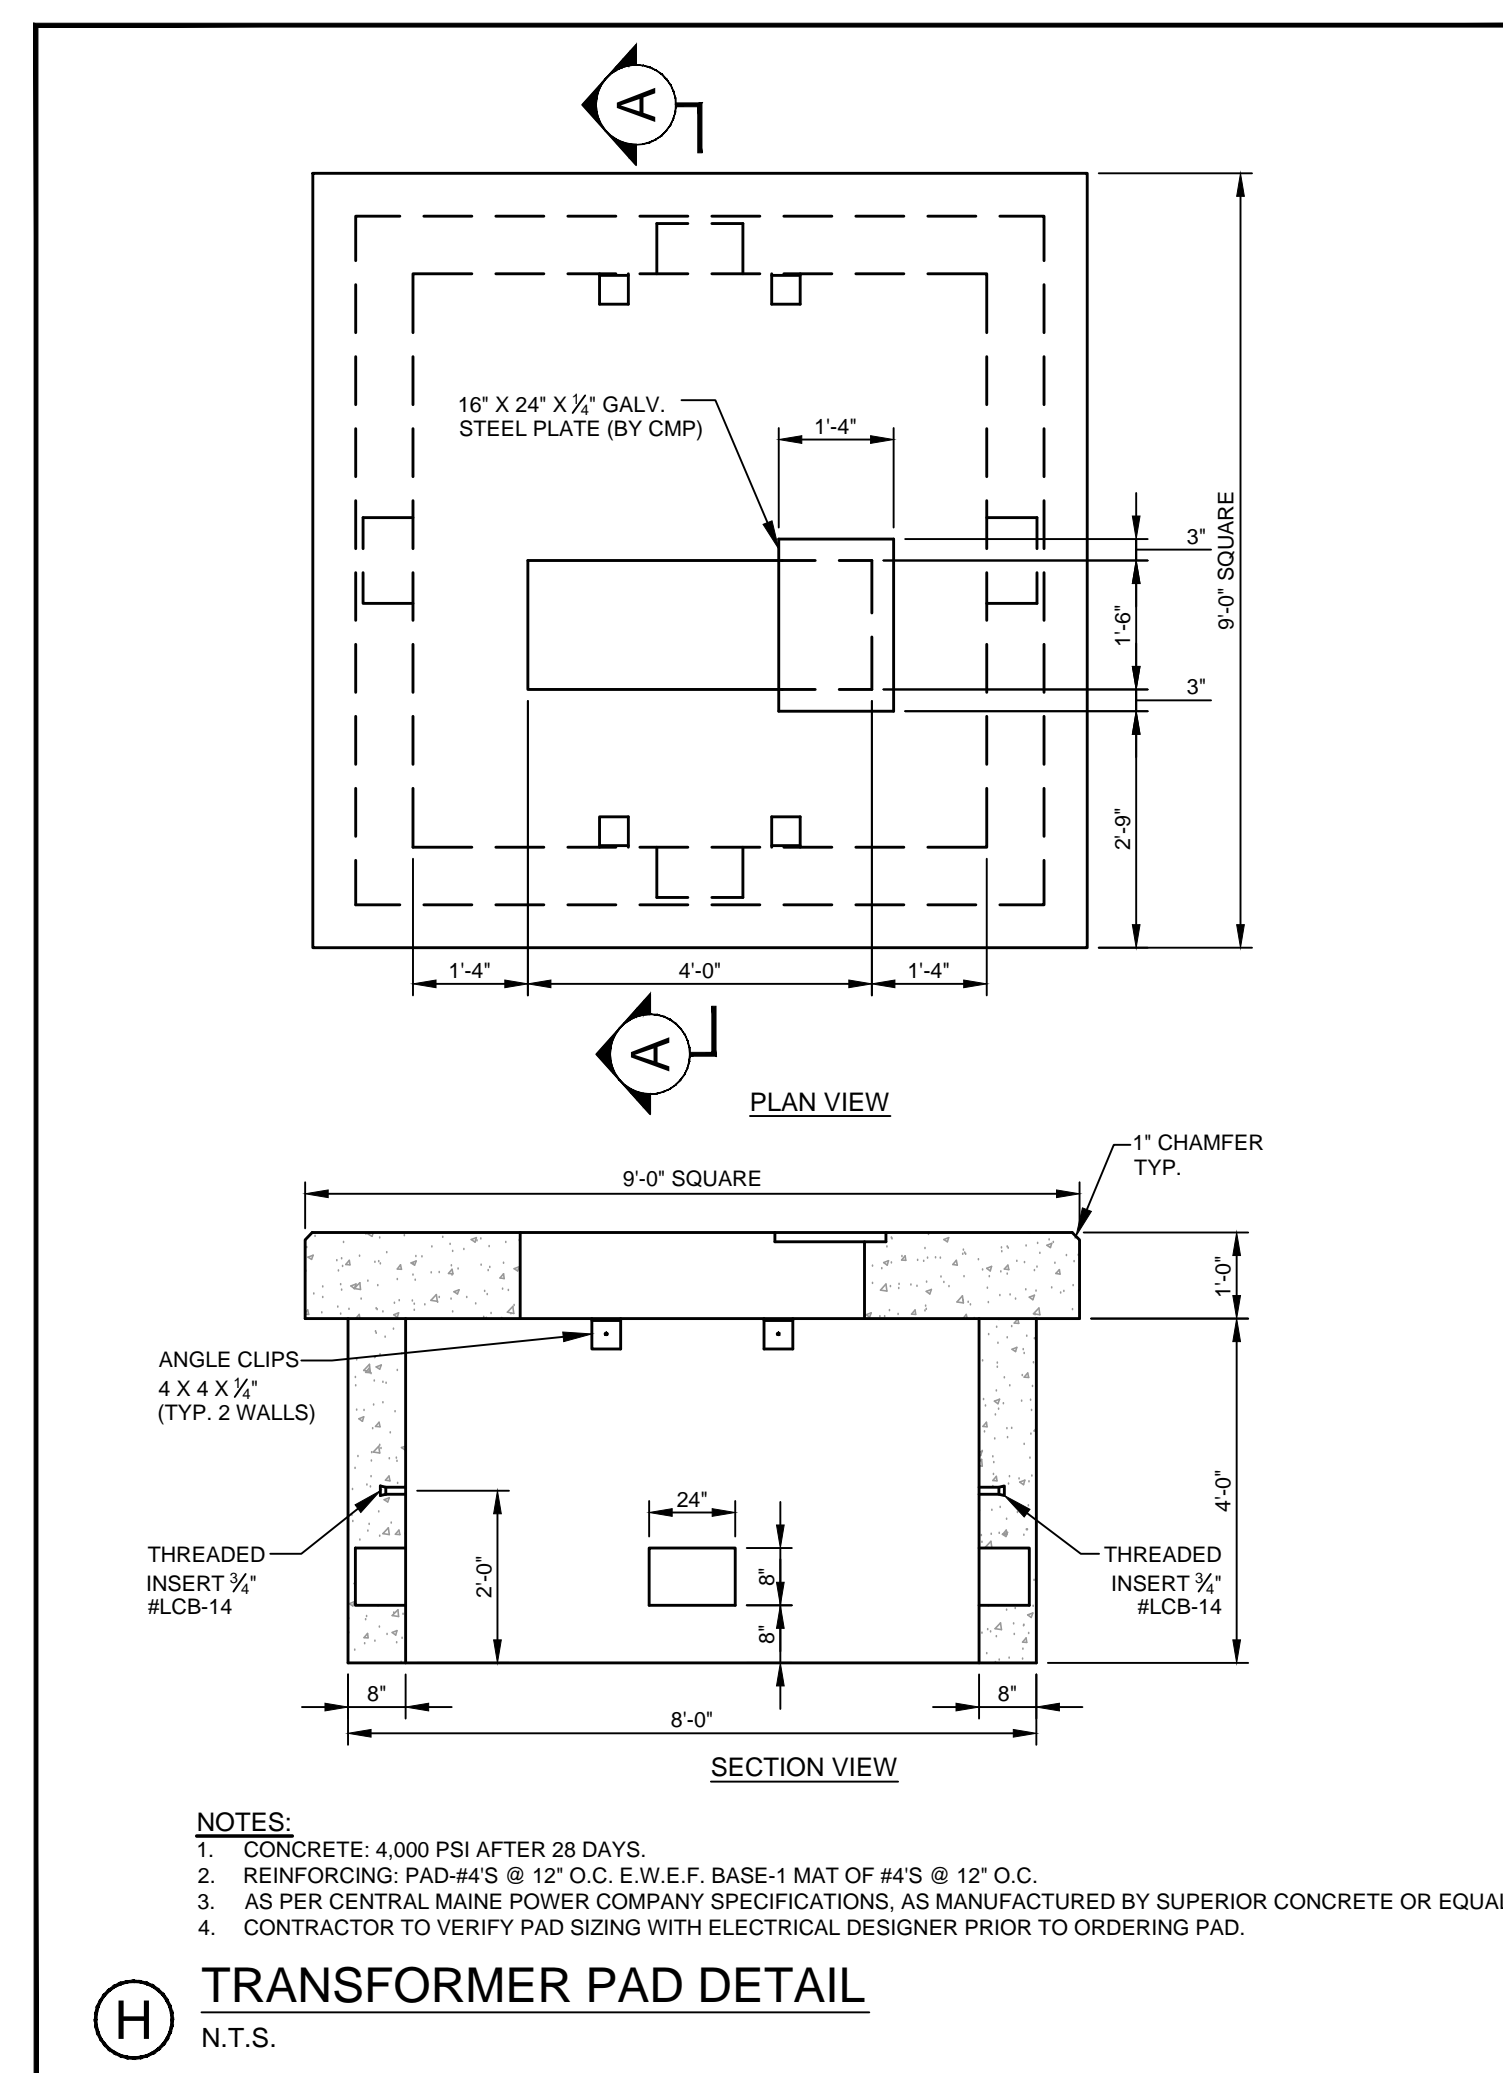

H TRANSFORMER PAD DETAIL
N.T.S.

NO.	ISSUED FOR CONTRACT DOCUMENTS / FINAL PLANS TO CITY	DATE	BY
5	ISSUED FOR CONTRACT DOCUMENTS / FINAL PLANS TO CITY	17.02.03	SRB
4	REVISION FOR CITY PERMIT - FINAL SUBMISSION	16.12.15	SRB
3	REVISION FOR CITY COMMENTS AND RESUBMITTED	16.11.10	SRB
2	REVISION FOR CITY COMMENTS AND RESUBMITTED	16.10.12	SRB
1	ISSUED FOR CITY PERMIT	16.07.22	SRB
	REVISION		BY
			APP'D.
			TY/AM/DO

File Name:	DED	SRB	SRB	16.07.19
	DWN.	CHKD.	DSGN.	DATE

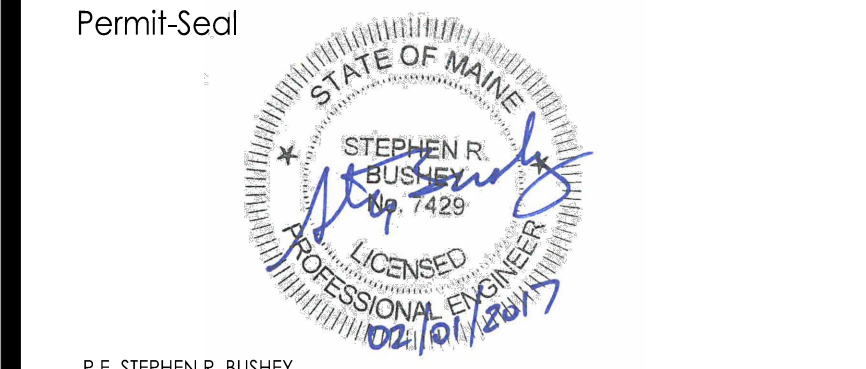

Client/Project
EARL W. NOYES & SONS

191 MARGINAL WAY REDEVELOPMENT

PORTLAND, MAINE

Title
DETAILS

Project No. 195350354 Scale N.T.S.

Sheet

V:\195350354\195350354\civil\construction\195350354_details.dwg date: 2/20/17 11:52 AM