

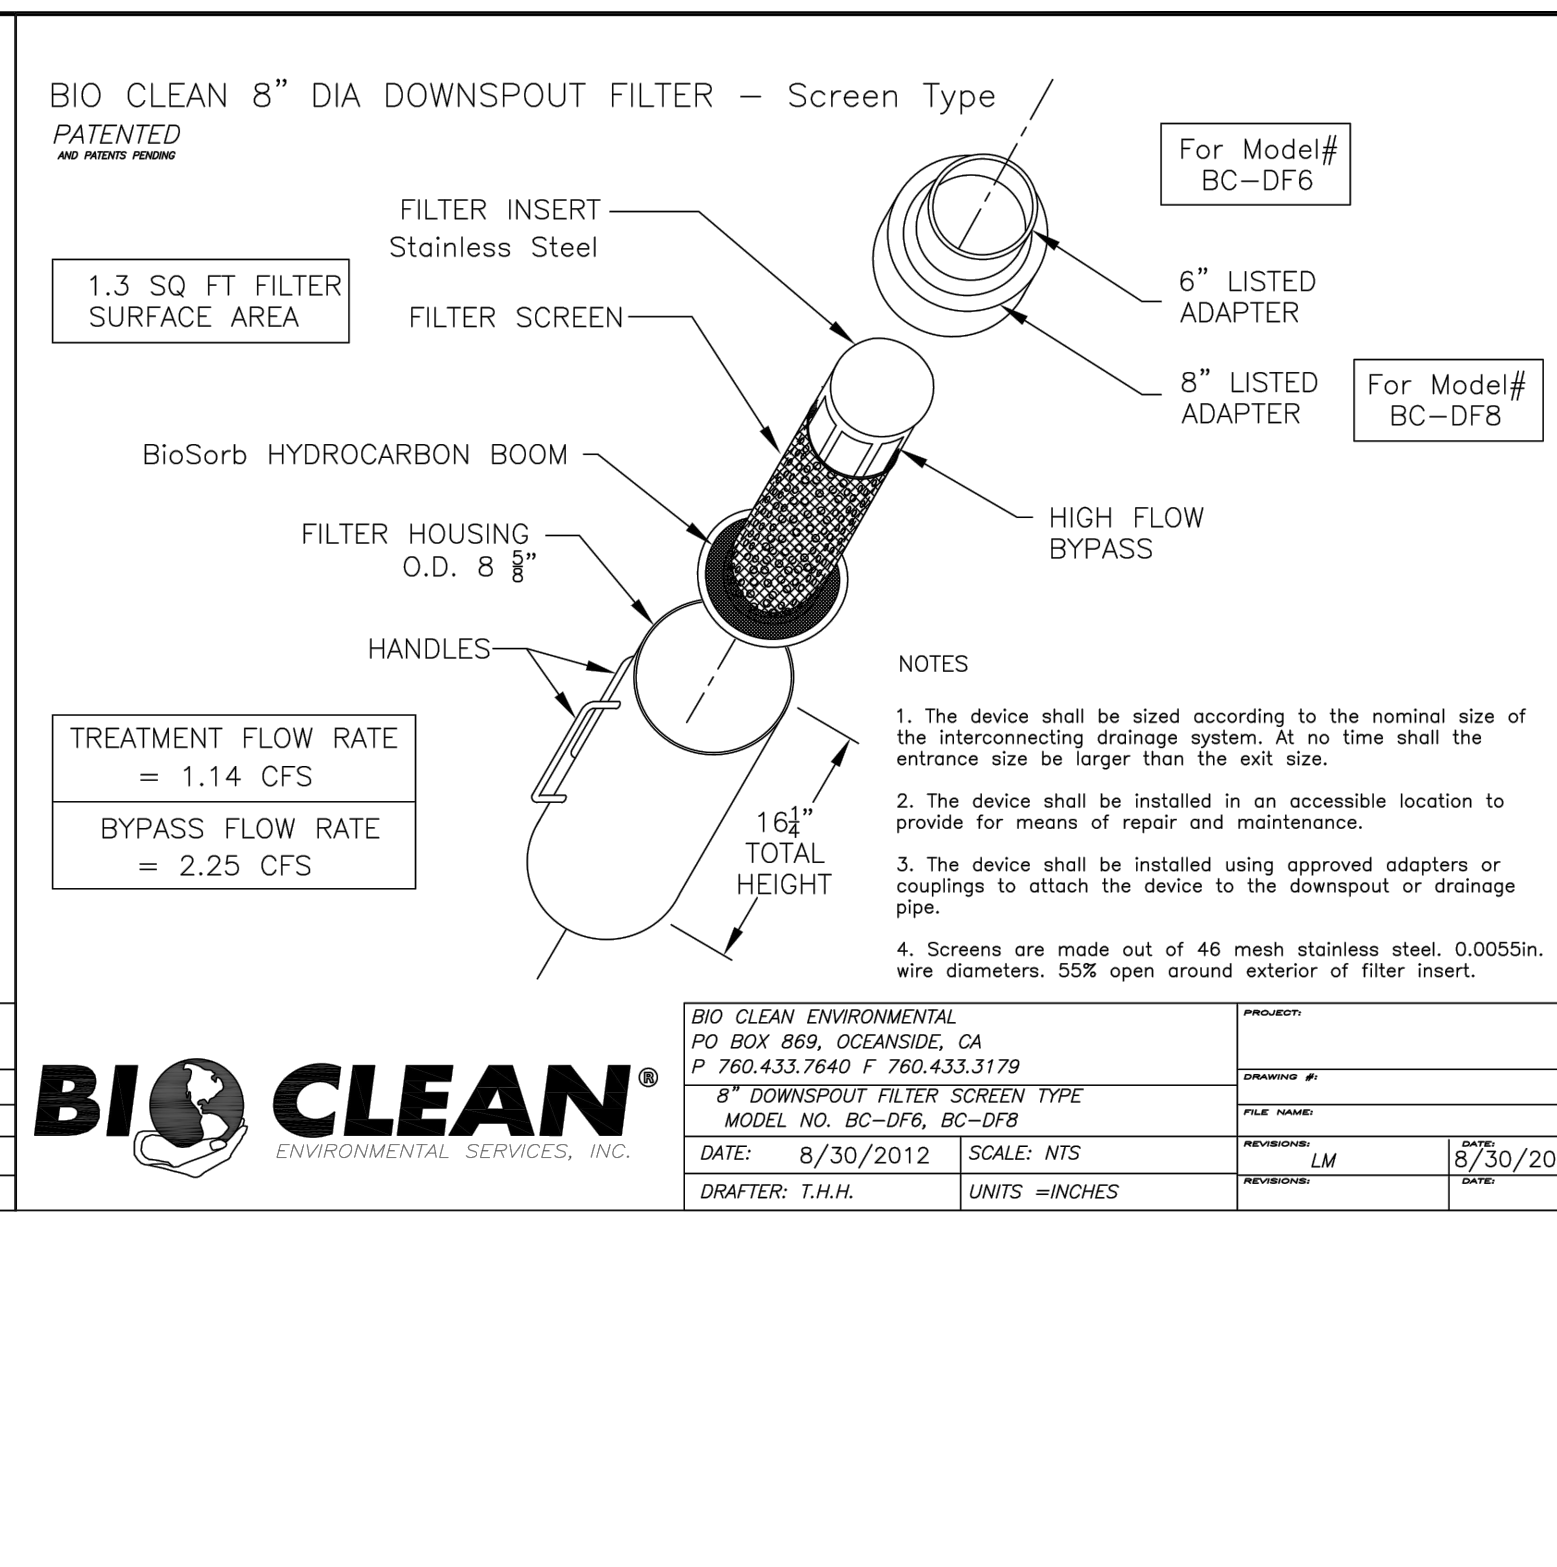
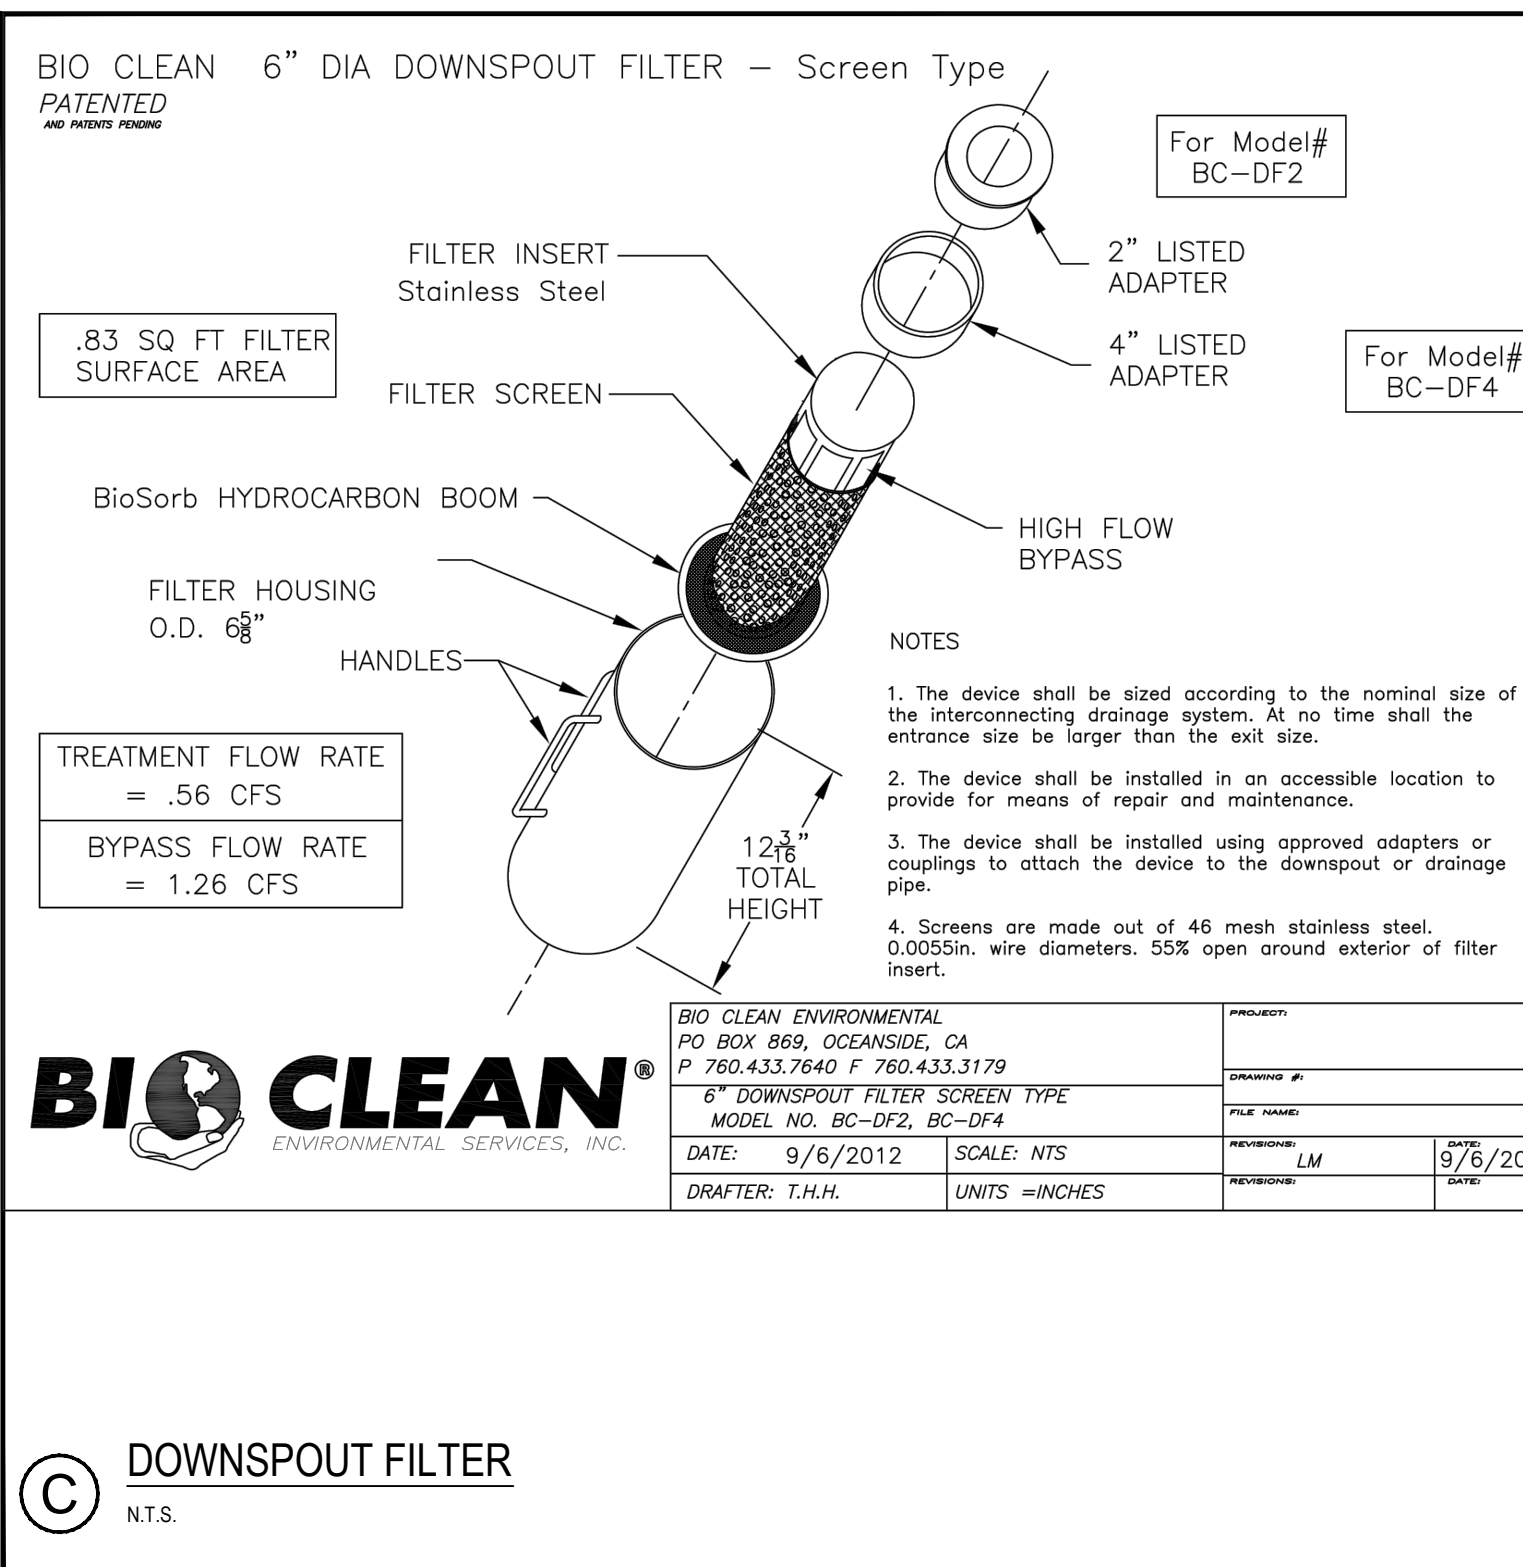
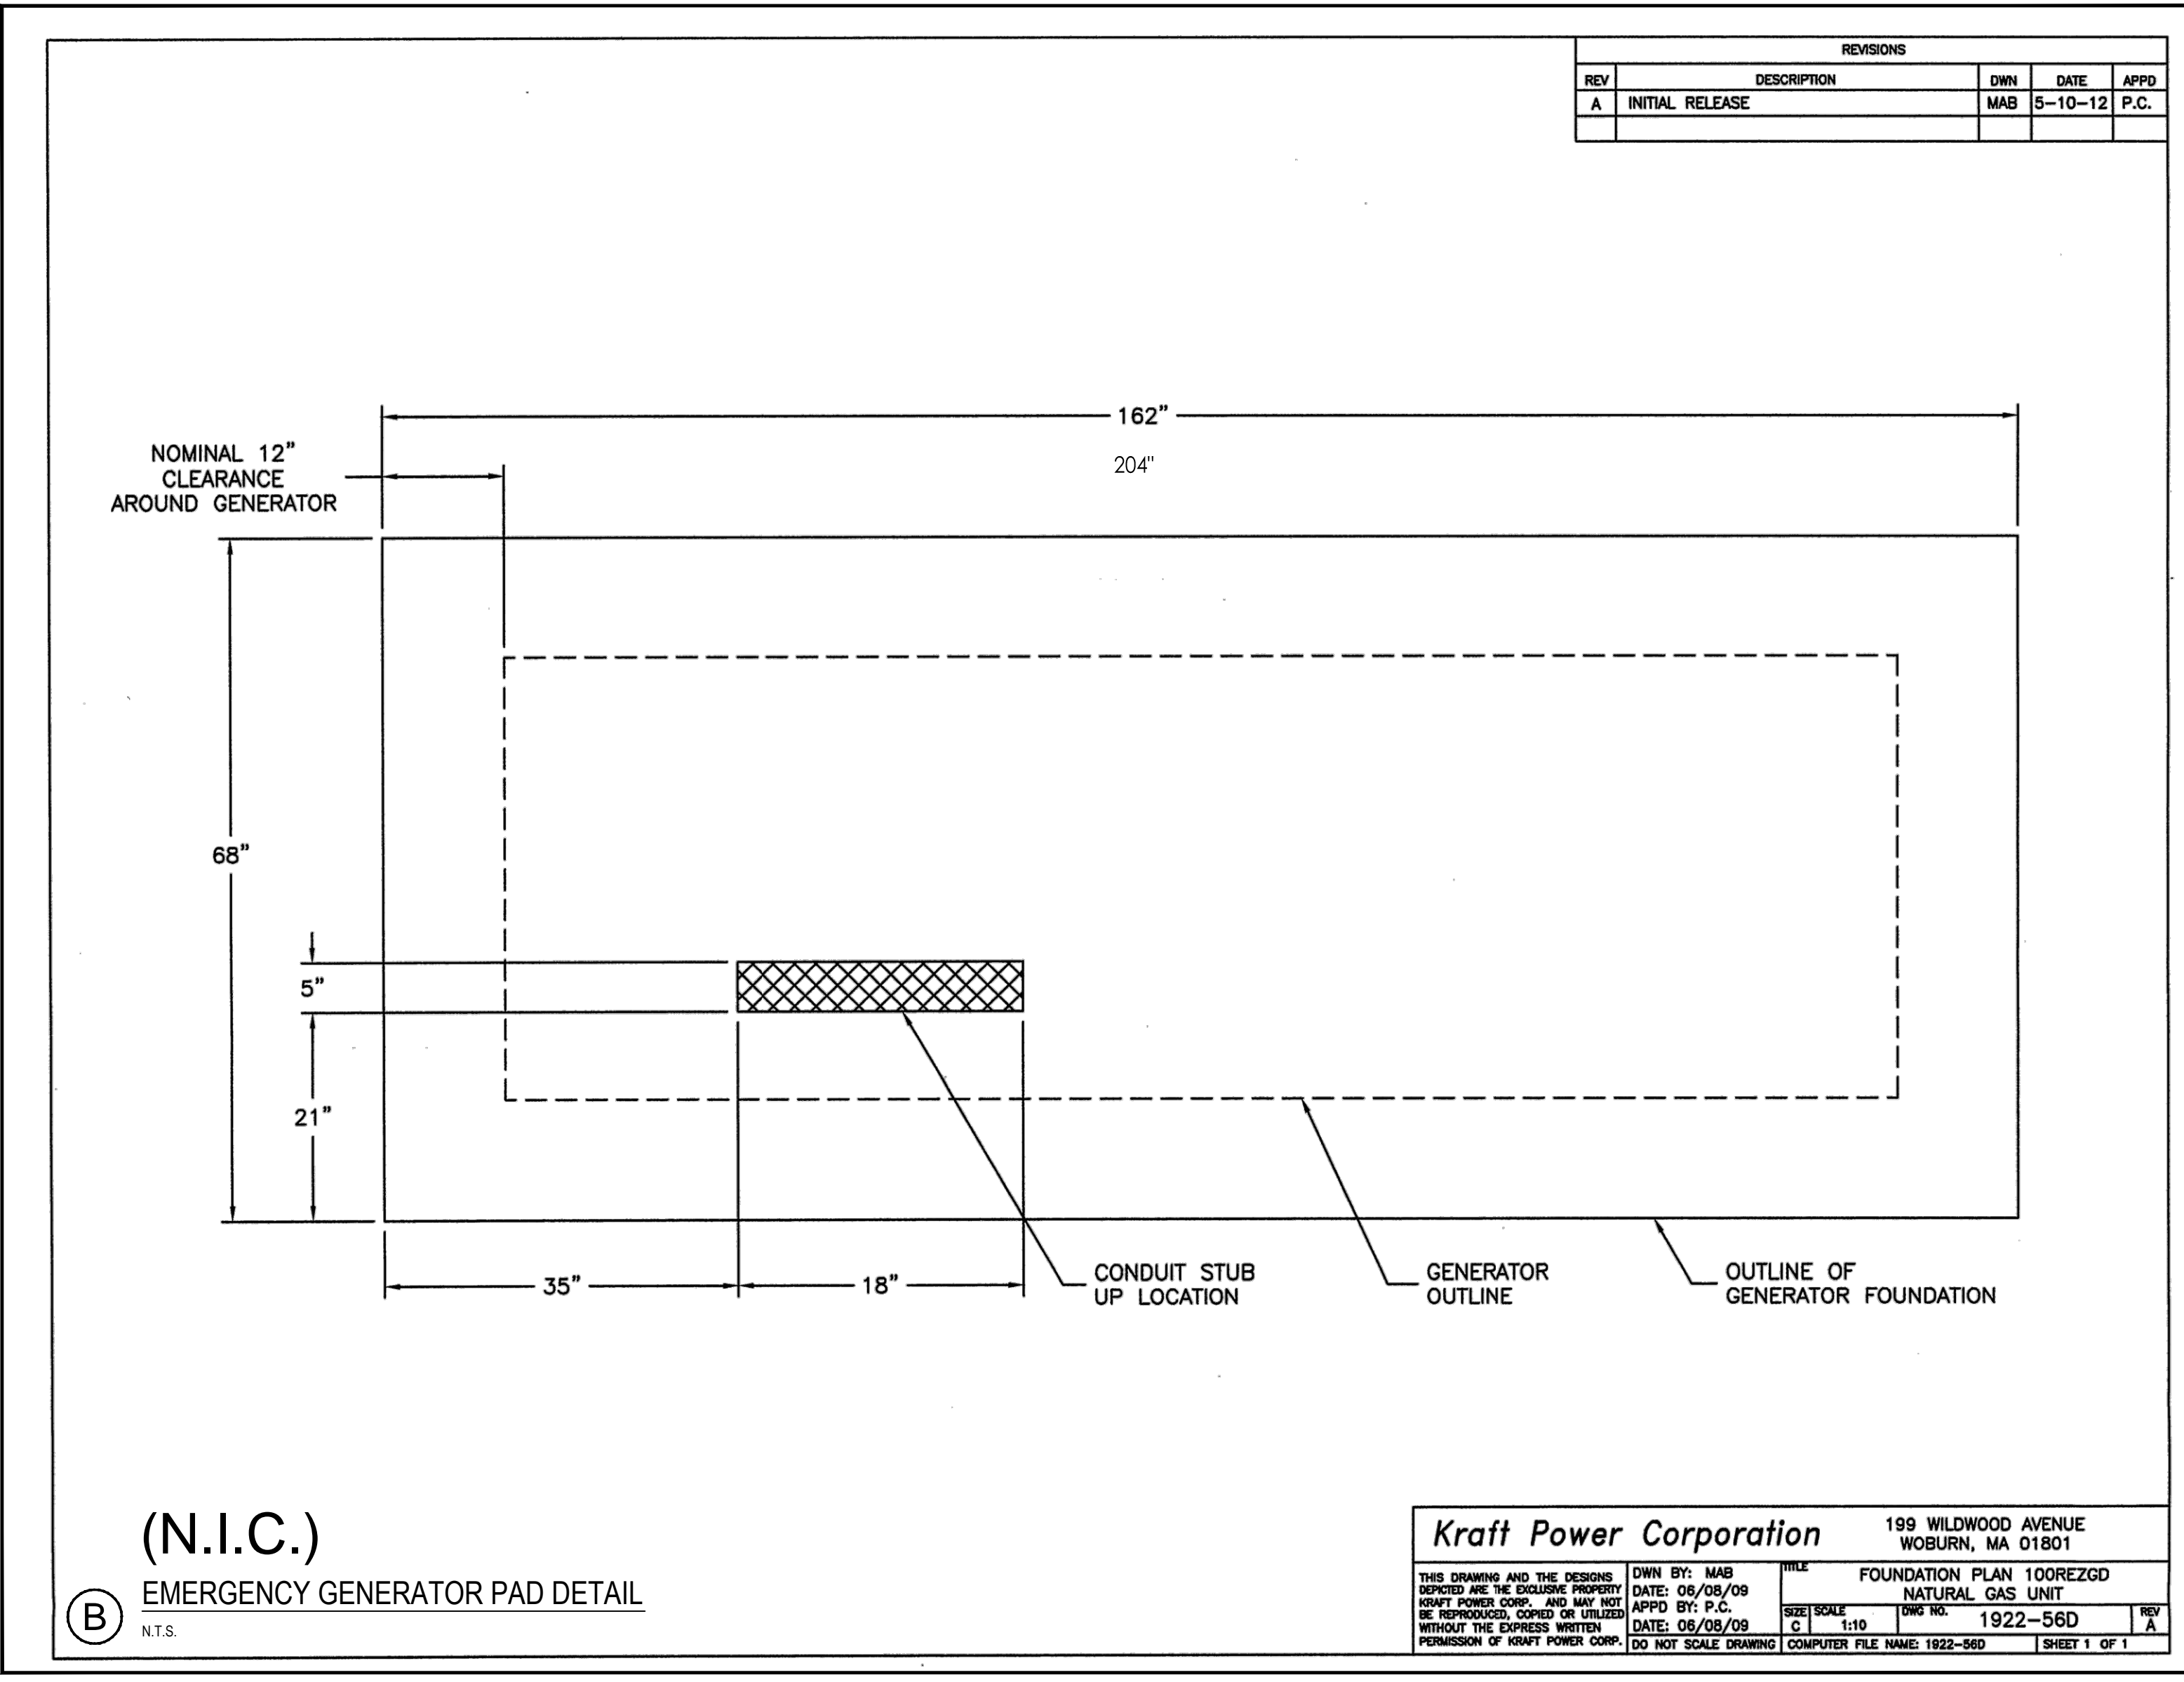


NO.	DATE	BY	REVISION
1	12.02.09	SRB	ISSUED FOR CONTRACT DOCUMENTS / FINAL PLANS TO CITY
2	16.12.15	SRB	REVISION FOR CITY PERMIT - FINAL SUBMISSION
3	16.11.10	SRB	REVISED PER CITY COMMENTS AND RESUBMITTED
4	16.10.12	SRB	REVISED PER CITY COMMENTS AND RESUBMITTED
5	16.07.22	SRB	ISSUED FOR CITY PERMIT

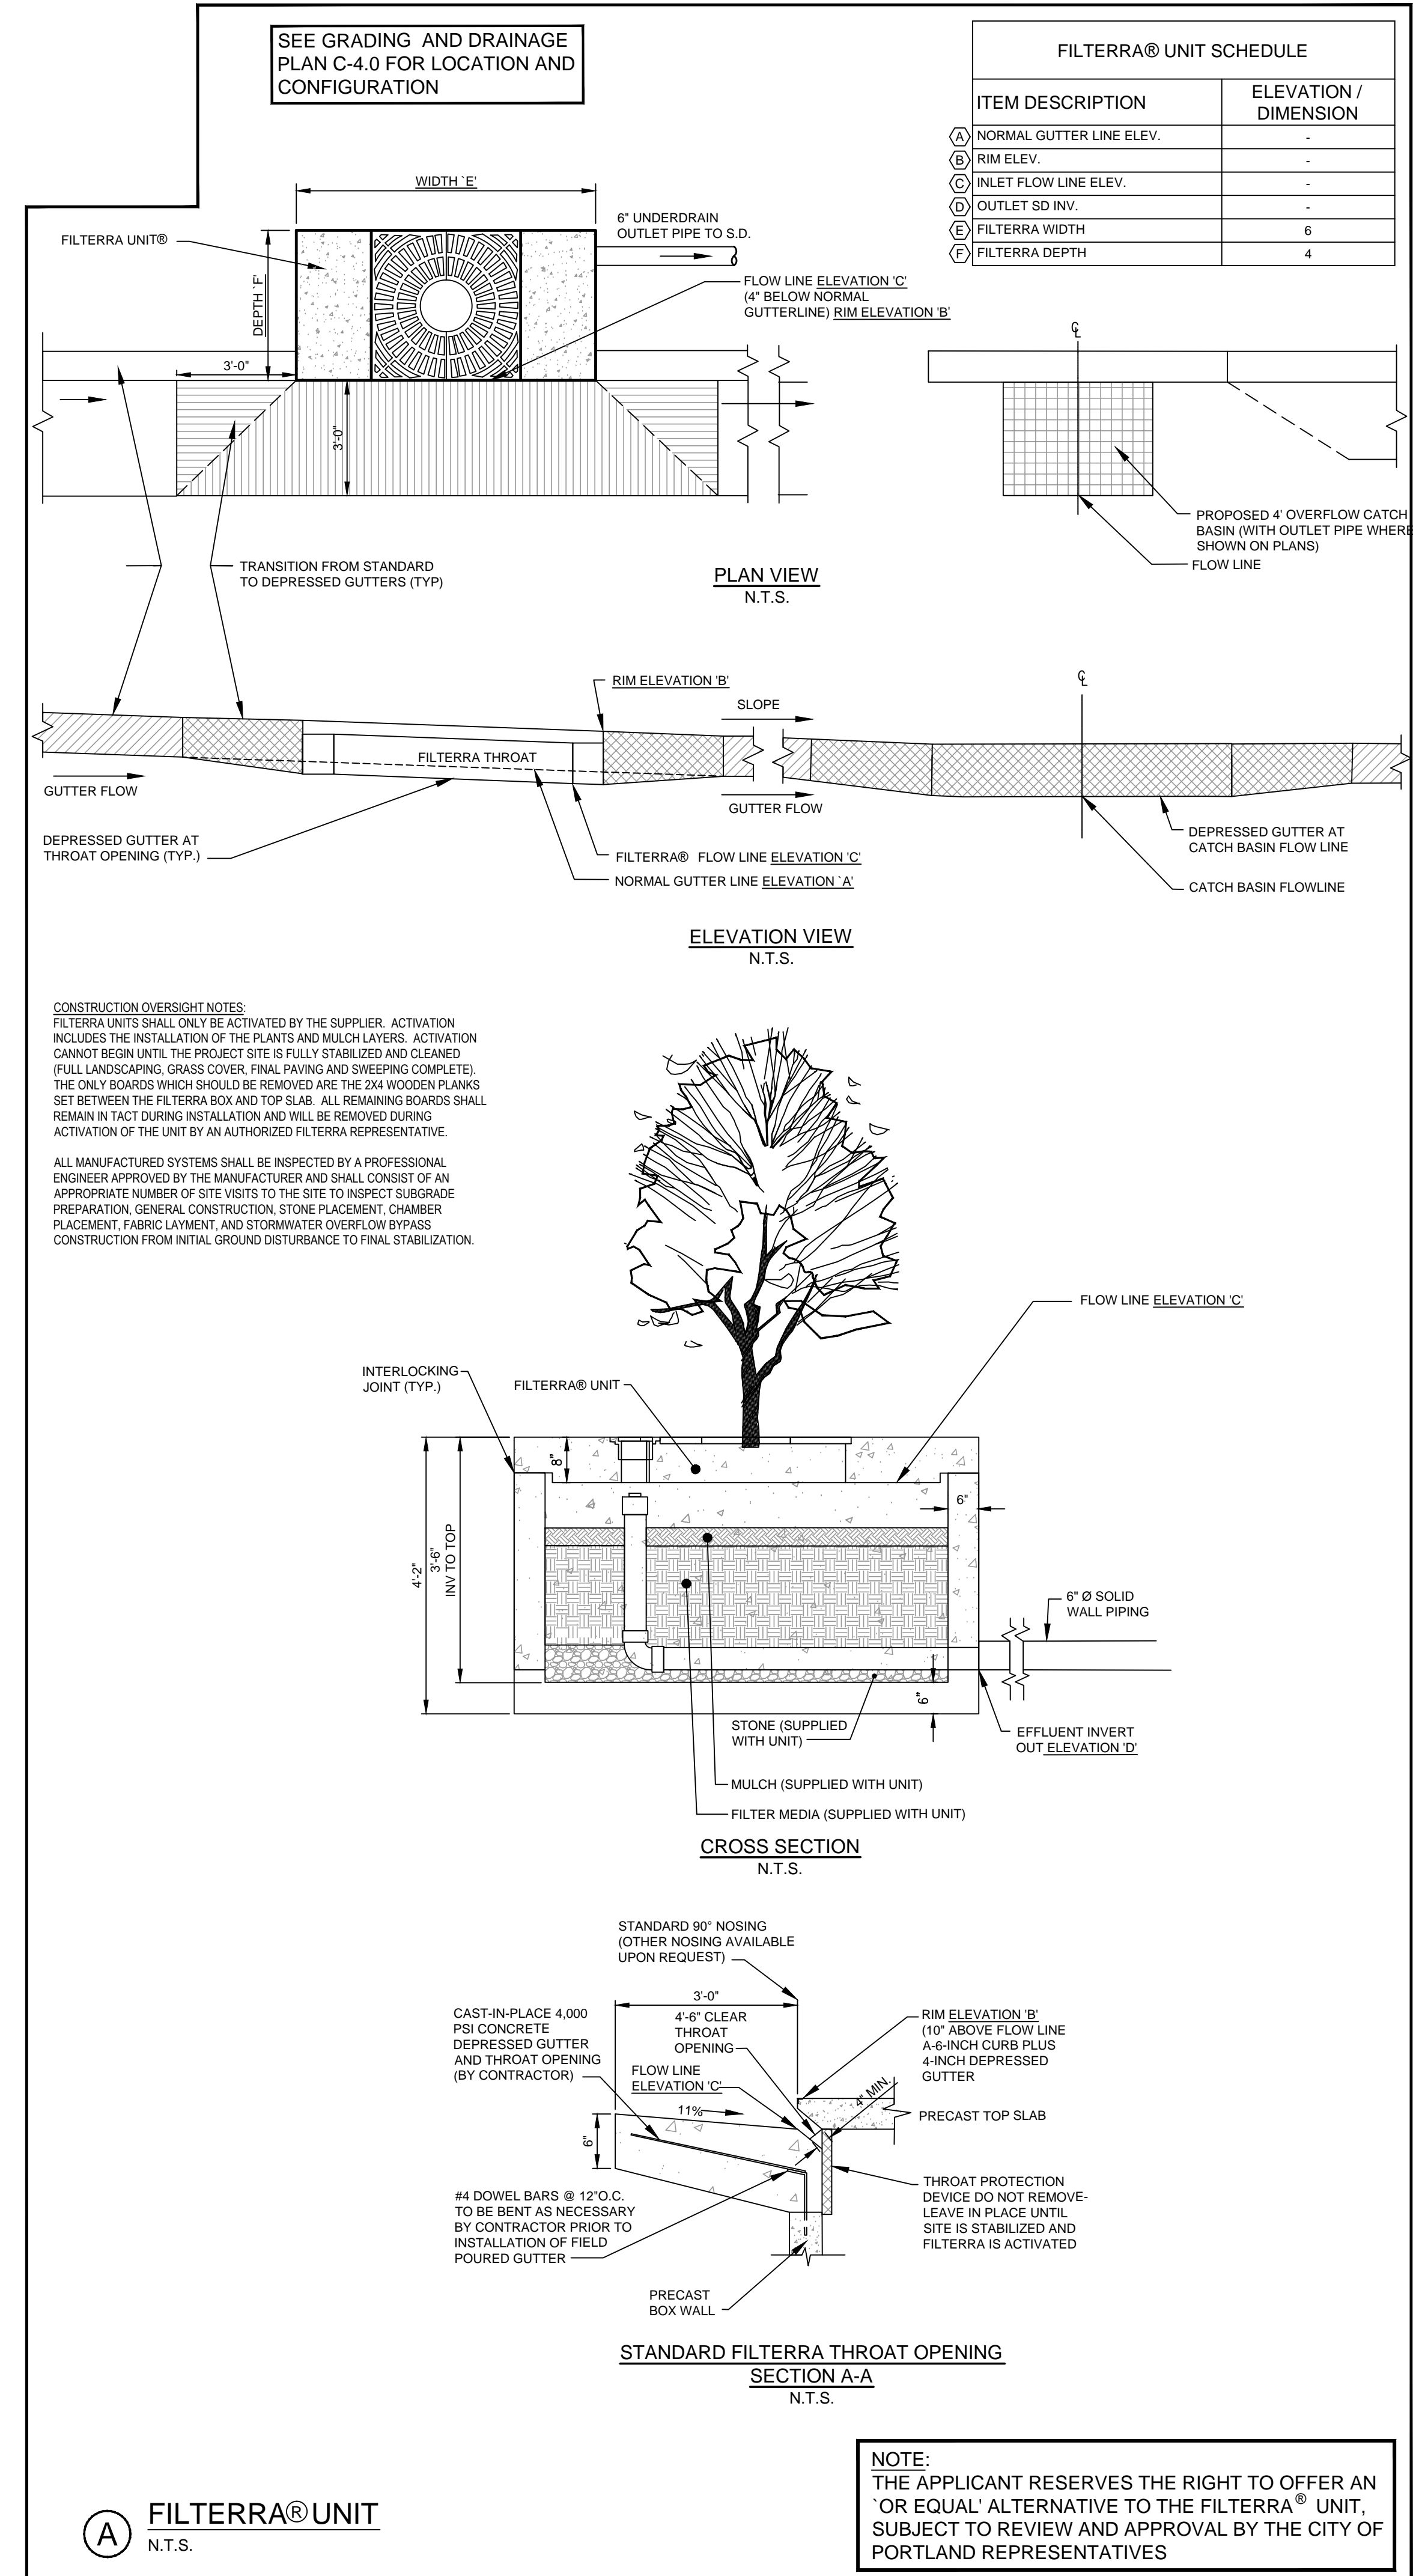

File Name: 195330354 DETAILS

REV	DATE	BY	REVISION
1	16.07.19	SRB	ISSUED FOR CONTRACT DOCUMENTS / FINAL PLANS TO CITY
2	16.12.15	SRB	REVISION FOR CITY PERMIT - FINAL SUBMISSION
3	16.11.10	SRB	REVISED PER CITY COMMENTS AND RESUBMITTED
4	16.10.12	SRB	REVISED PER CITY COMMENTS AND RESUBMITTED
5	16.07.22	SRB	ISSUED FOR CITY PERMIT

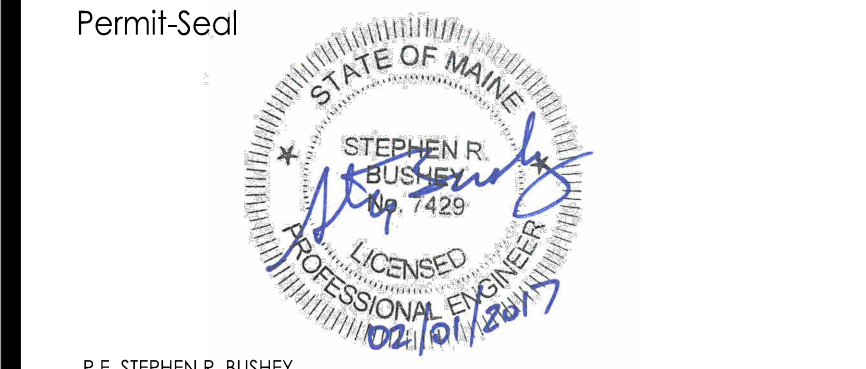

P.E. STEPHEN R. BUSHY
LIC. #7429

Client/Project
EARL W. NOYES & SONS

191 MARGINAL WAY REDEVELOPMENT
PORTLAND, MAINE

Title
DETAILS

Project No. 195330354
Scale N.T.S.

Sheet

V:\195330354\195330354\civil\cadd\construction\195330354.dwg details.dwg date: 2/20/17 11:52 AM