


CONVENIENT MD

191 Marginal Way ■ Portland ■ ME

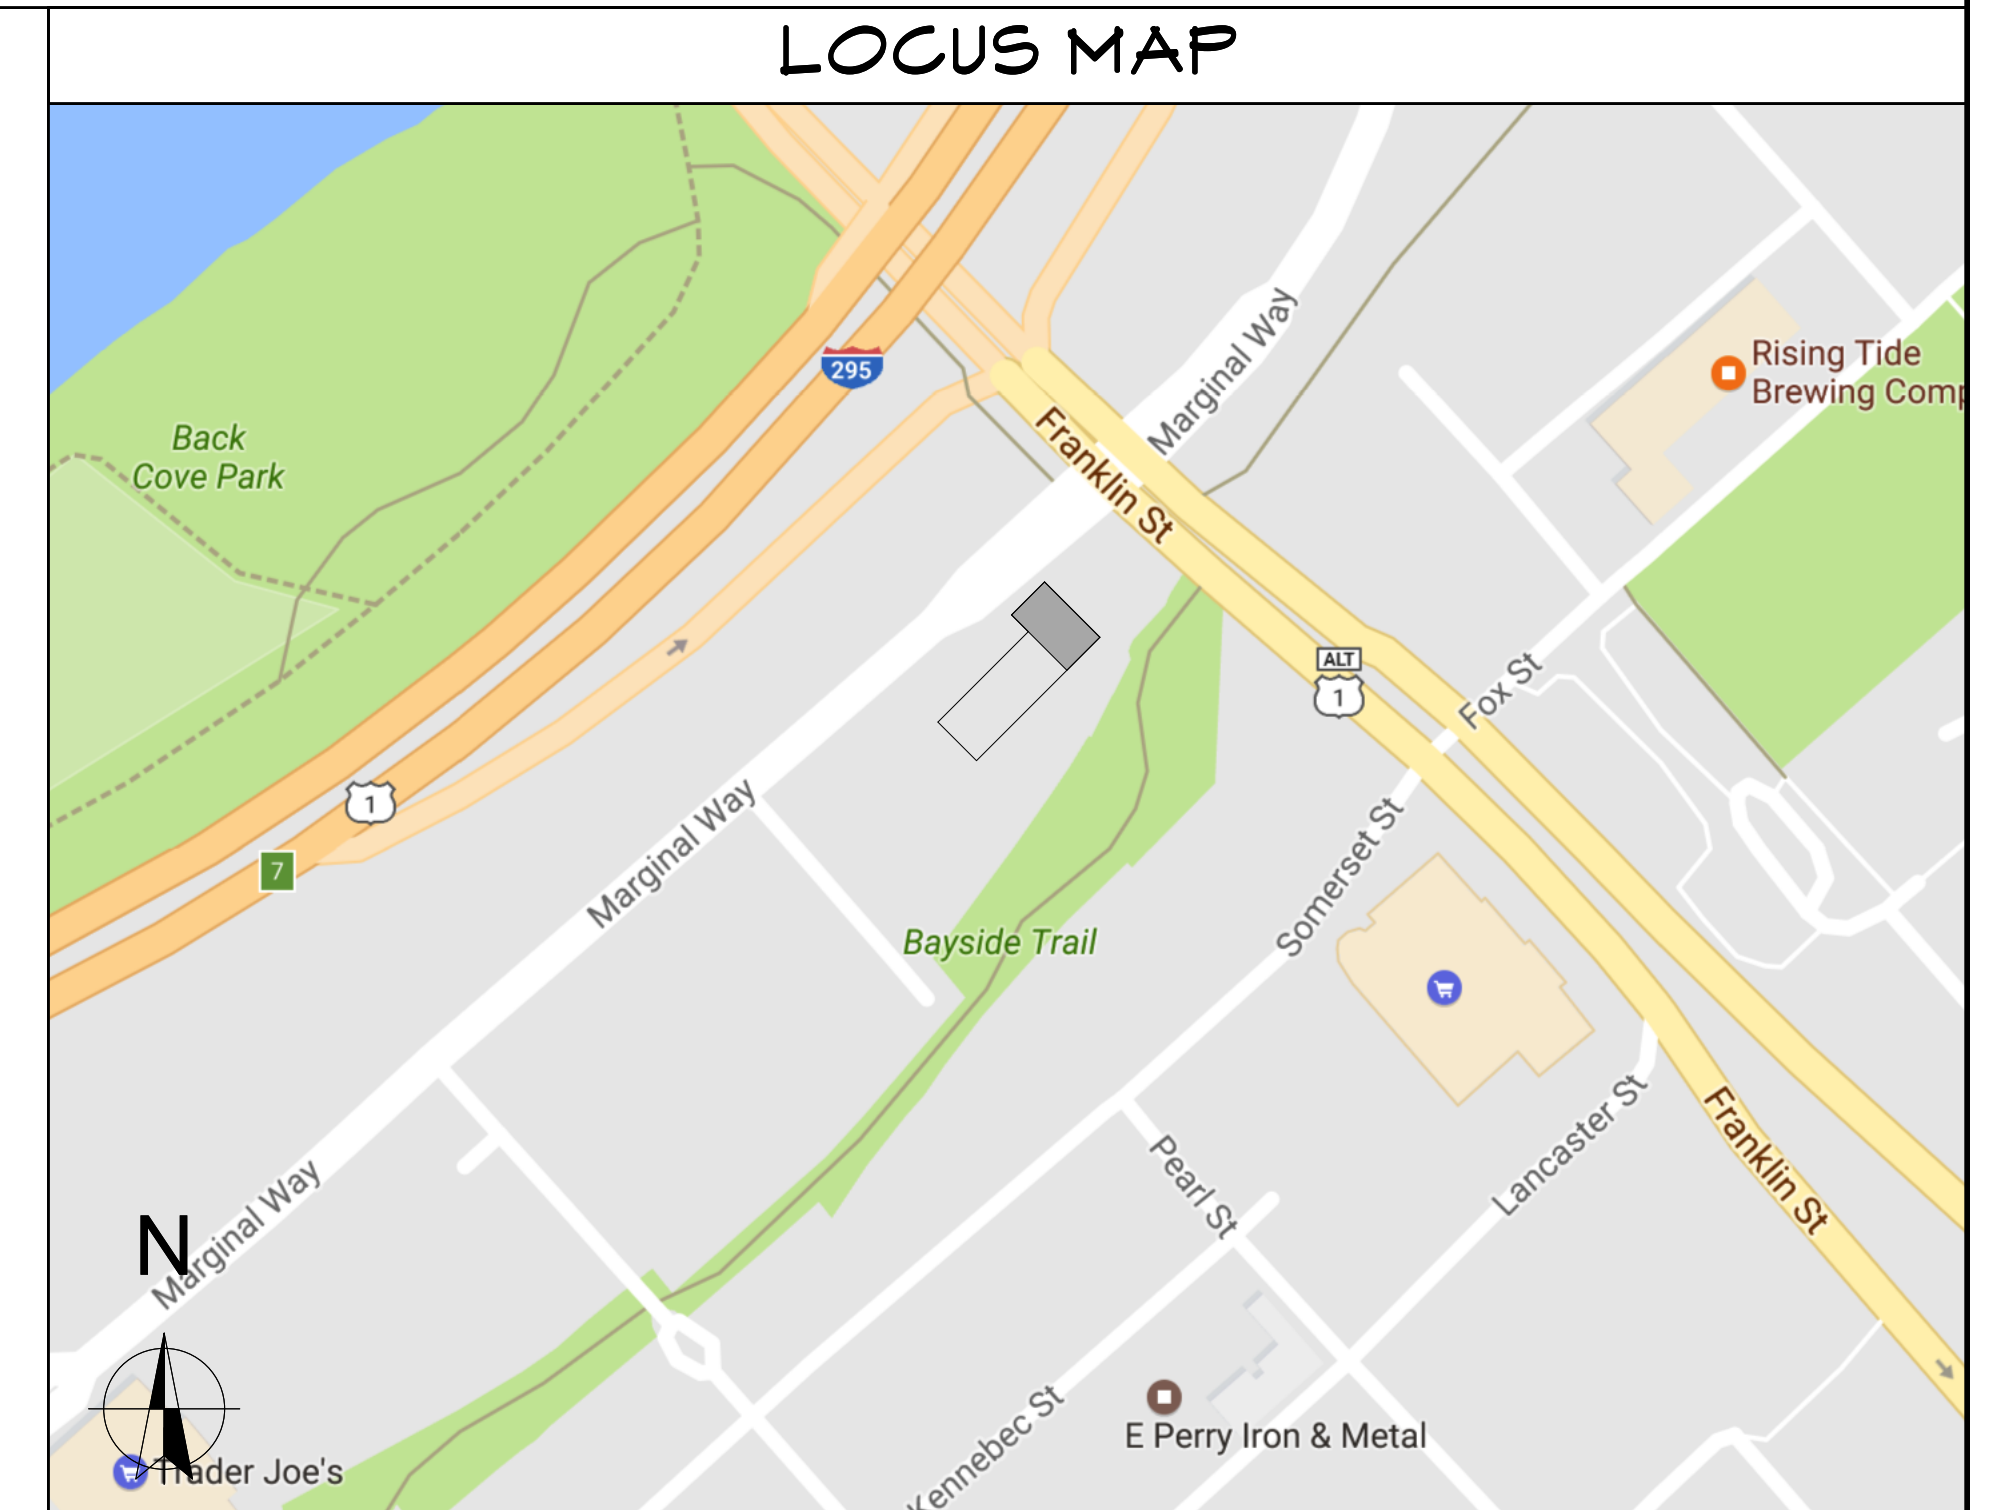

DRAWING LIST

Architectural	Plumbing	Mechanical	Electrical
<ul style="list-style-type: none"> A001 Cover Sheet A002 General Notes & Spec A003 Code Review A101 Proposed Floor Plan A102 Proposed Reflected Ceiling Plan A103 Proposed Finish Floor Plan A104 Proposed Paint Finishes Plan A105 Proposed Furniture/Equipment Pl. A401 Enlarged Plans & Details A402 Enlarged Plans & Details A501 Interior Elevations & Millwork A502 Interior Elevations & Millwork A503 Interior Elevations & Millwork A504 Interior Elevations & Millwork A505 Interior Elevations & Millwork A601 Door & Window Schedules A602 Finish Schedule 	<ul style="list-style-type: none"> P101 Underground/Underslab Piping, Plumbing Floor Plan P102 Above Slab Sanitary W&V Plumbing Floor Plan P103 Above Slab Domestic Water Piping Plumbing Floor Plan P104 Plumbing Roof Plan P105 Plumbing Details P106 Plumbing Fixture Schedule, Details & Notes P107 Plumbing Specifications 	<ul style="list-style-type: none"> M100 HVAC Main Floor Plan M101 HVAC Roof Plan M200 HVAC Schedules, Ventilation Calcs, Design Conditions, Legends & Abbreviations M201 HVAC Specifications M202 HVAC Sequences of Control & Details 	<ul style="list-style-type: none"> E100 Electrical Specifications, Legend & Notes E101 Floor Plan - Lighting & Light Fixture Schedule E102 Floor Plan - Power E103 Special Systems E104 Special Systems

/Volumes/ActiveProjects/CMD Portland - 2014055/Architect/20170208_Convenient_MD_PORTLAND_Interior_V19.jpg Friday, April 7, 2017

<p>ARCHITECT</p> <p>Dennis Mires, P.A., The Architects 697 Union St - Manchester, NH Tel: (603) 625-4548 Fax: (603) 625-1067 e-mail: upstairs@TheArchitects.Net</p>		<p>CIVIL</p>		<p>STRUCTURAL</p>		<p>CONSTRUCTION MANAGER</p>		<p>CONVENIENT MD 191 Marginal Way Portland Maine</p> <p>date: 03/24/2017 proj. no.: 2014-055</p>		<p>DENNIS MIRES, P.A. THE ARCHITECTS 697 Union Street, Manchester NH 603-625-4548 FAX 603-625-1067</p>	
<p>PLUMBING</p> <p>Design Day Mechanicals Inc. Plumbing: Richard D. Gagnon Tel: (603) 668-5027 Fax: (603) 668-3339 rdg.jhg@comcast.net</p>		<p>MECHANICAL</p> <p>Design Day Mechanicals Inc. HVAC: Douglas C. Waitt Tel: (603) 878-4330 Fax: (603) 878-3950 Email: dougwaitt@comcast.net</p>		<p>ELECTRICAL</p> <p>Reno Engineering Marlow, NH 03456 Tel: (603) 446-3426 Fax: (603) 446-3731 Email: renoengineering@relightdesign.com</p>		<p>The material contained in these drawings and the design they are intended to convey are the exclusive property of Dennis Mires, P.A., The Architects. Possession and use hereof is granted only confidentially in connection with construction and / or sale of the structure depicted herein as authorized by him, and the recipient agrees to abide by these restrictions. Any use, reproduction or disclosure of any information, in whole or in part, contained herein, without written permission of Dennis Mires P.A., The Architects, is expressly prohibited.</p>					