




12 Nurse 133 Elevation
SCALE: 1/2" = 1'-0"

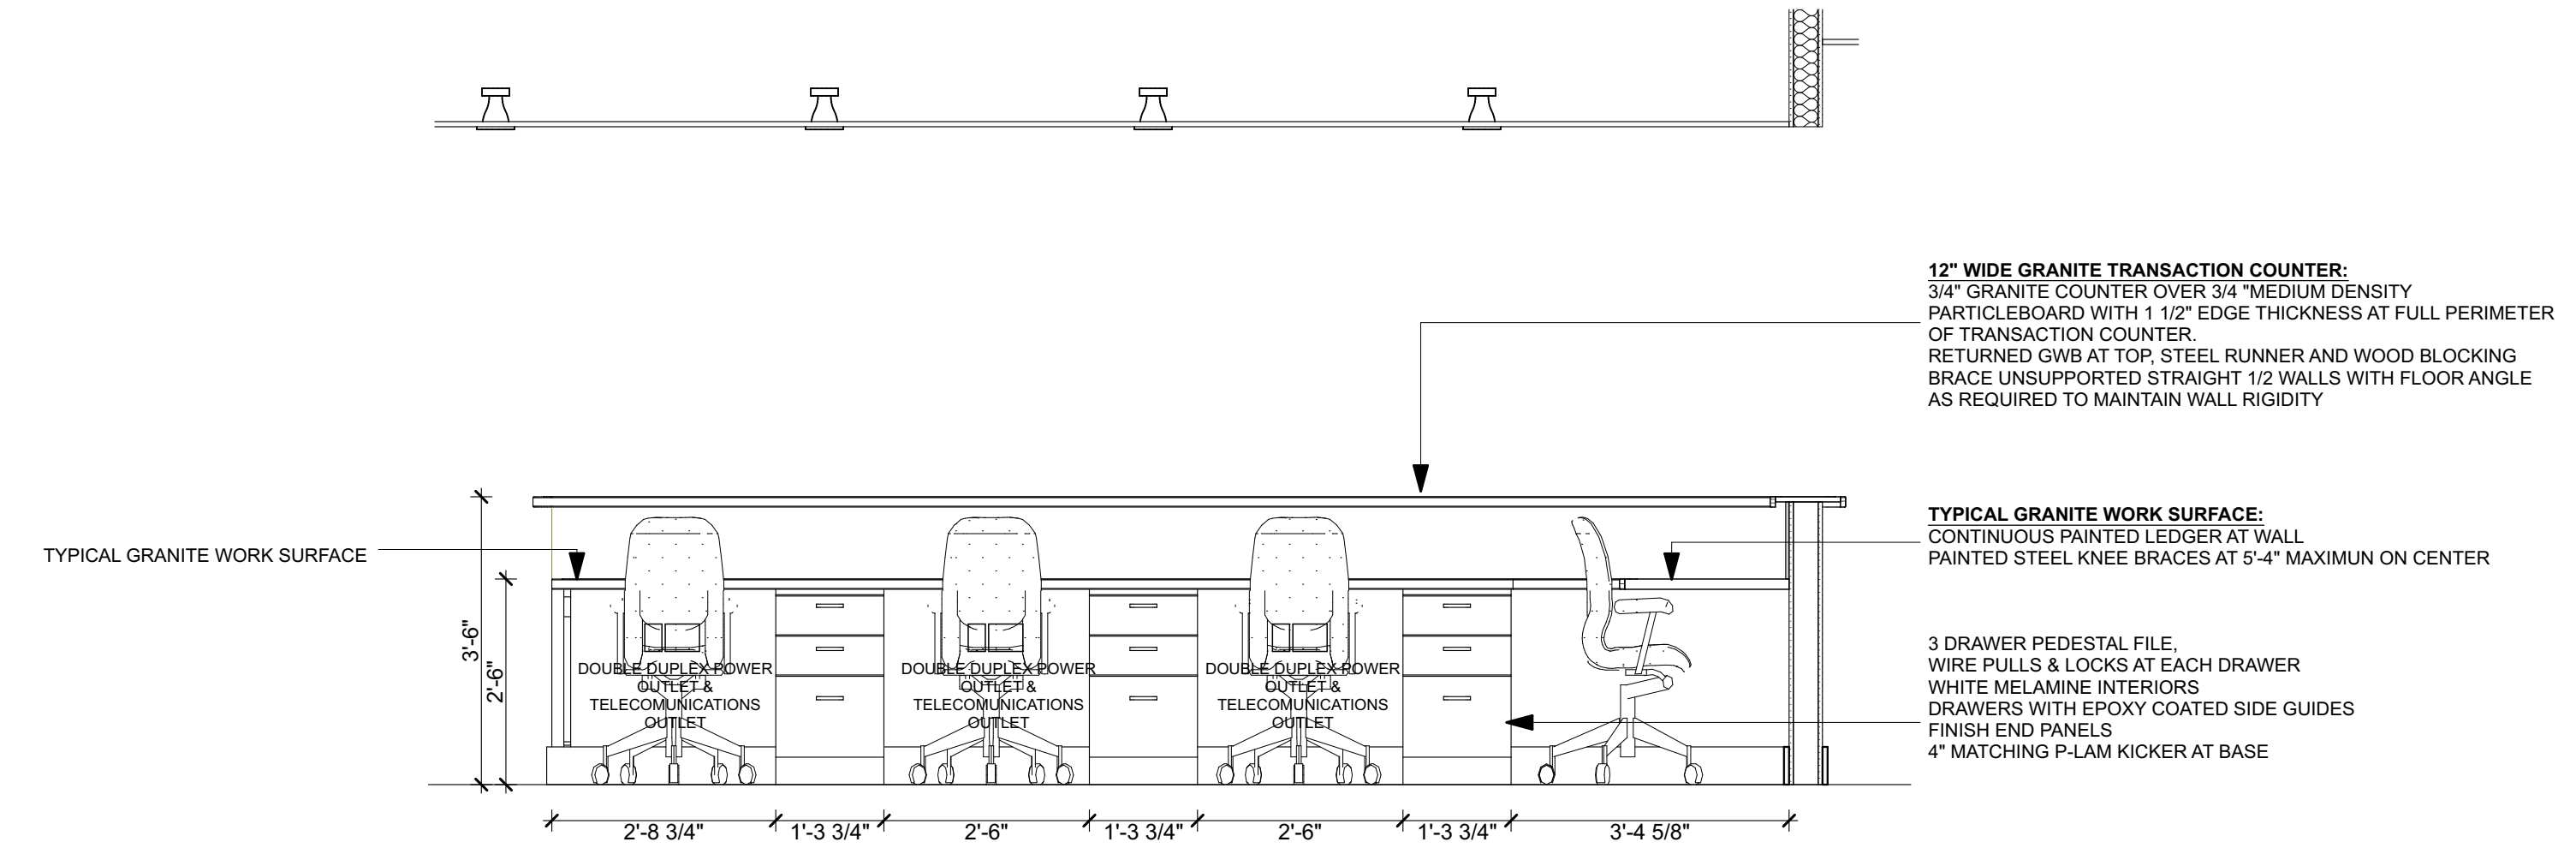

13 Nurse 133 Elevation
SCALE: 1/2" = 1'-0"

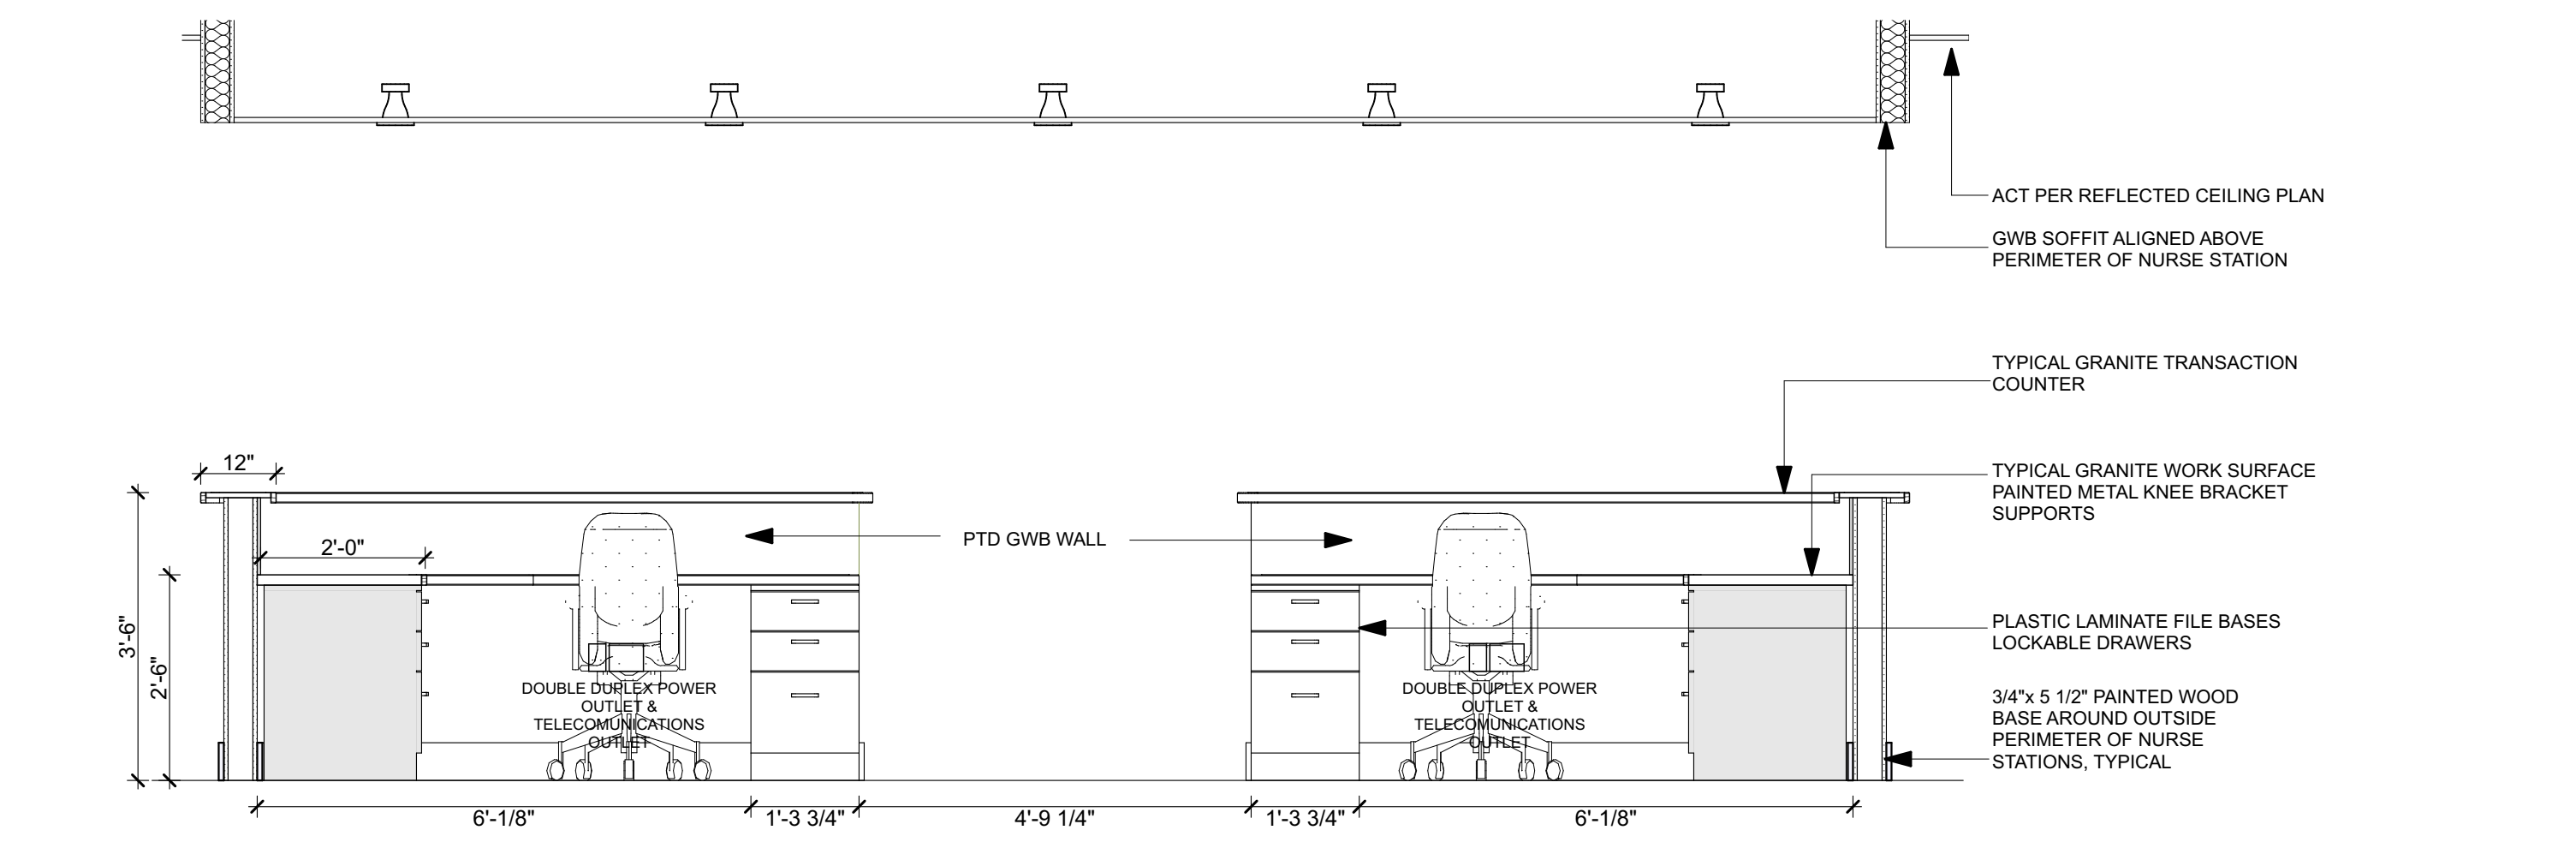

14 Nurse 133 Elevation
SCALE: 1/2" = 1'-0"

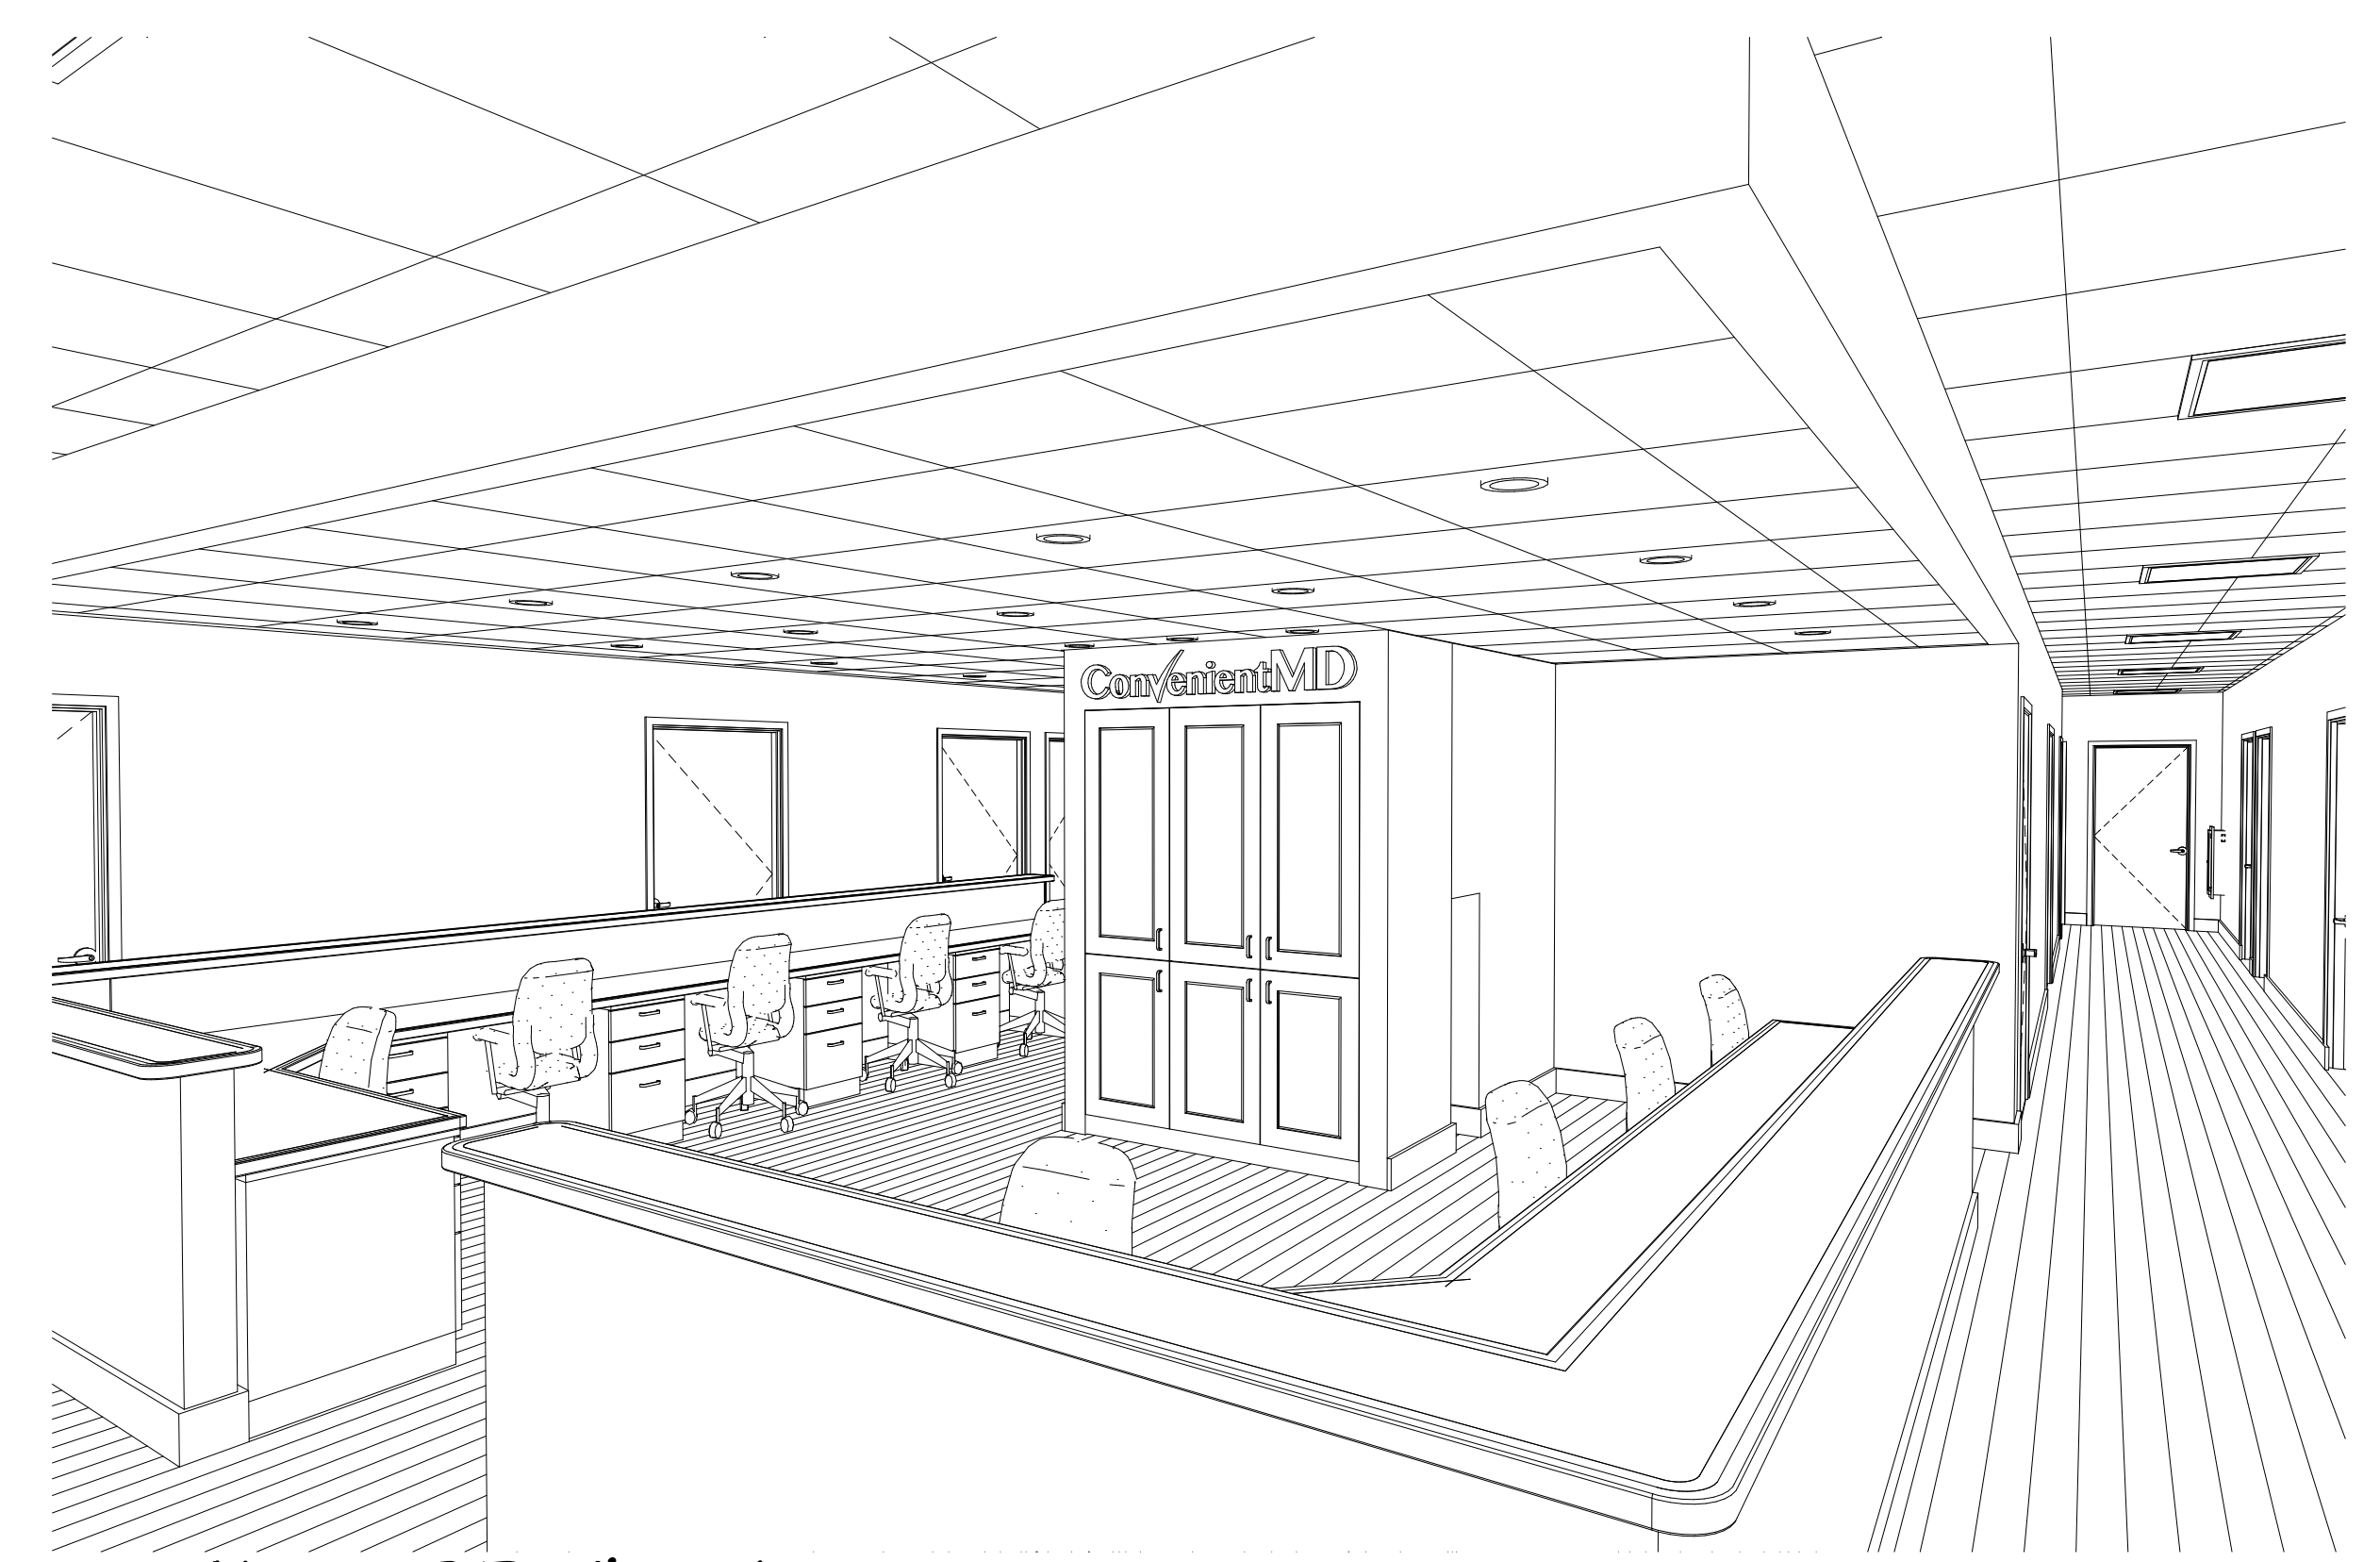


Nurse 3D View 1



Nurse 3D View 2

I:\Volume1\Active\Projects\CMD\Portland - 2014055\Architect\20170208_Convenient_MD_PORTLAND_Interior_V19.rvt Jan Friday, April 7, 2017

Convenient MD
191 Marginal Way
Portland, Maine

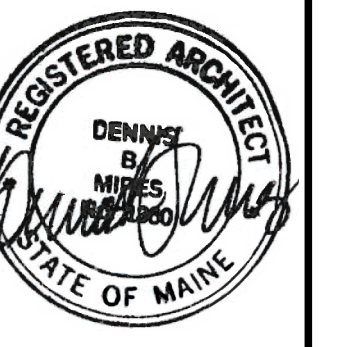

DENNIS MIRES, P.A.
THE ARCHITECTS
697 Union Street, Manchester, NH
603-625-4548 FAX 603-625-1067

The material contained in these drawings and the design they represent are the sole work product of Dennis Mires, P.A. and are to be used only in connection with the project for which they were prepared. No part of these drawings may be reproduced, stored in a retrieval system, or transmitted in any form or by any means, electronic, mechanical, photocopying, recording, or by any information storage and retrieval system, without the prior written permission of Dennis Mires, P.A.

Interior Elevations & Millwork

revisions:

date: 03/24/2017
proj. no.:

A503