



20 Workspace 137 Elevation
SCALE: 1/2" = 1'-0"




Workspace 137 3D View
NOT TO SCALE

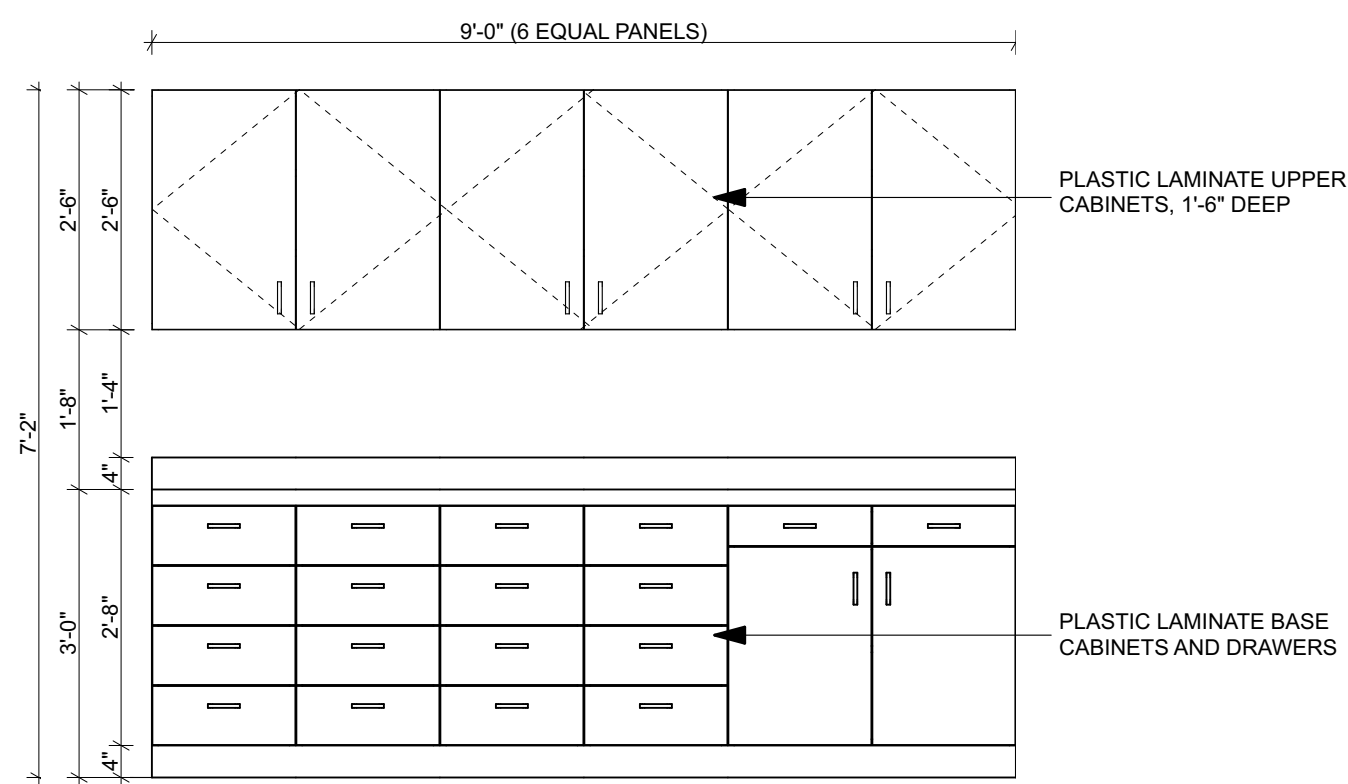


21 Workspace 137 Elevation
SCALE: 1/2" = 1'-0"

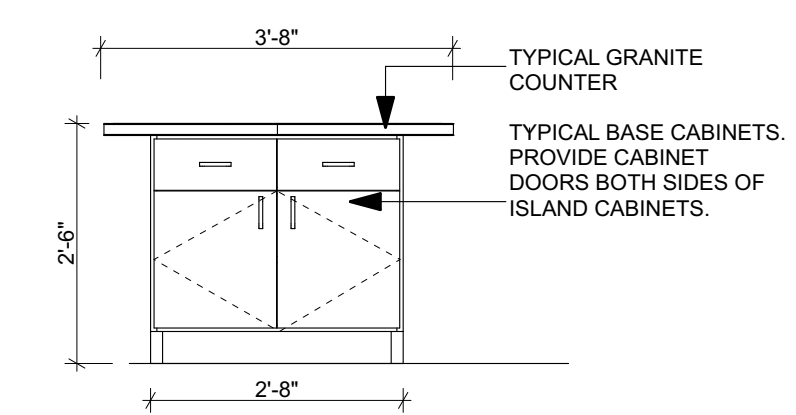


22 Workspace Island 137 Elevation
SCALE: 1/2" = 1'-0"

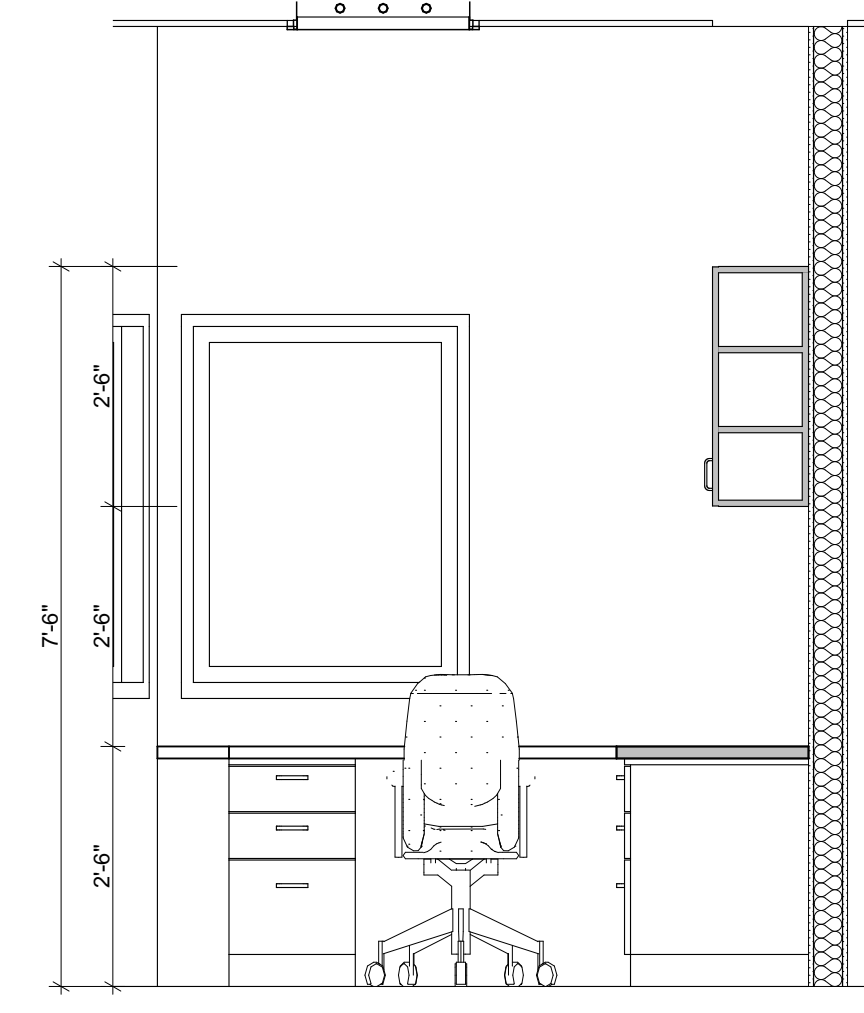


25 Office 135 Elevation
SCALE: 1/2" = 1'-0"

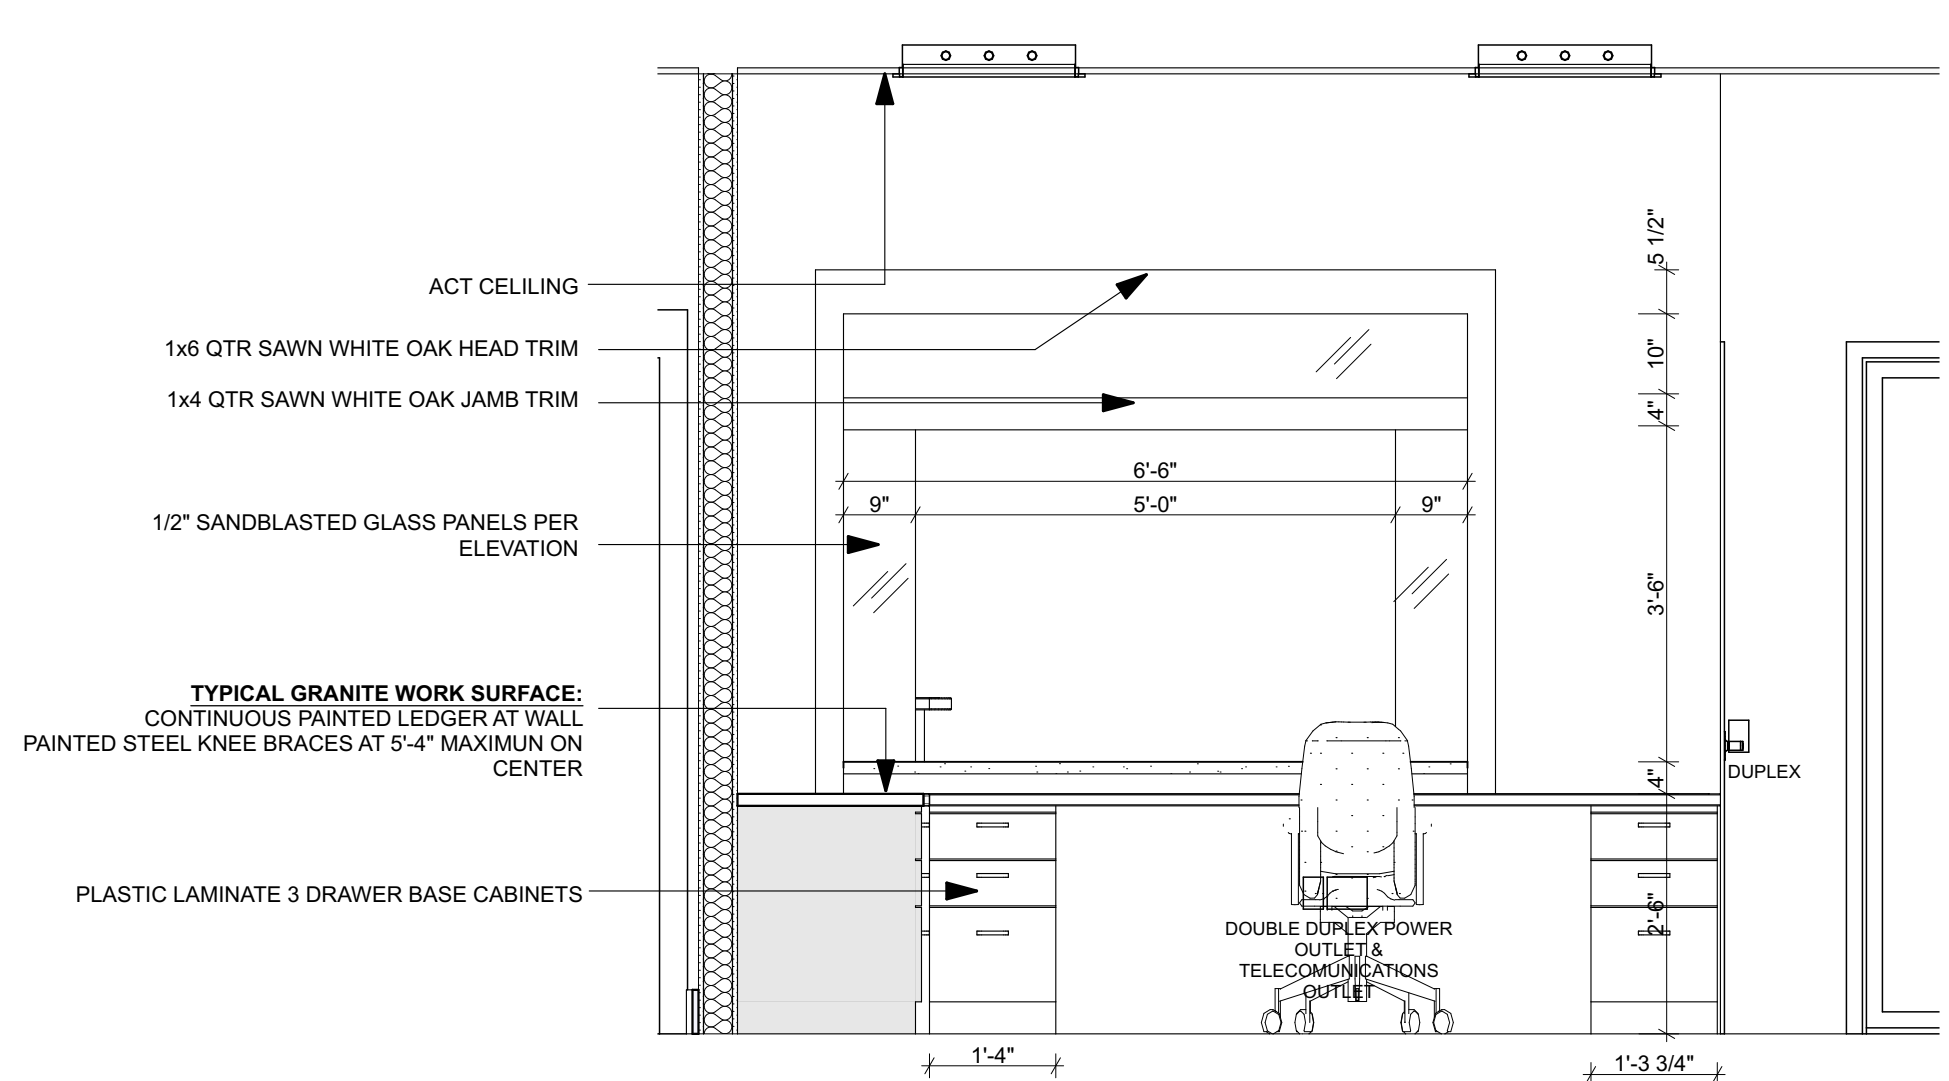

23 Workspace Island 137 Elevation
SCALE: 1/2" = 1'-0"

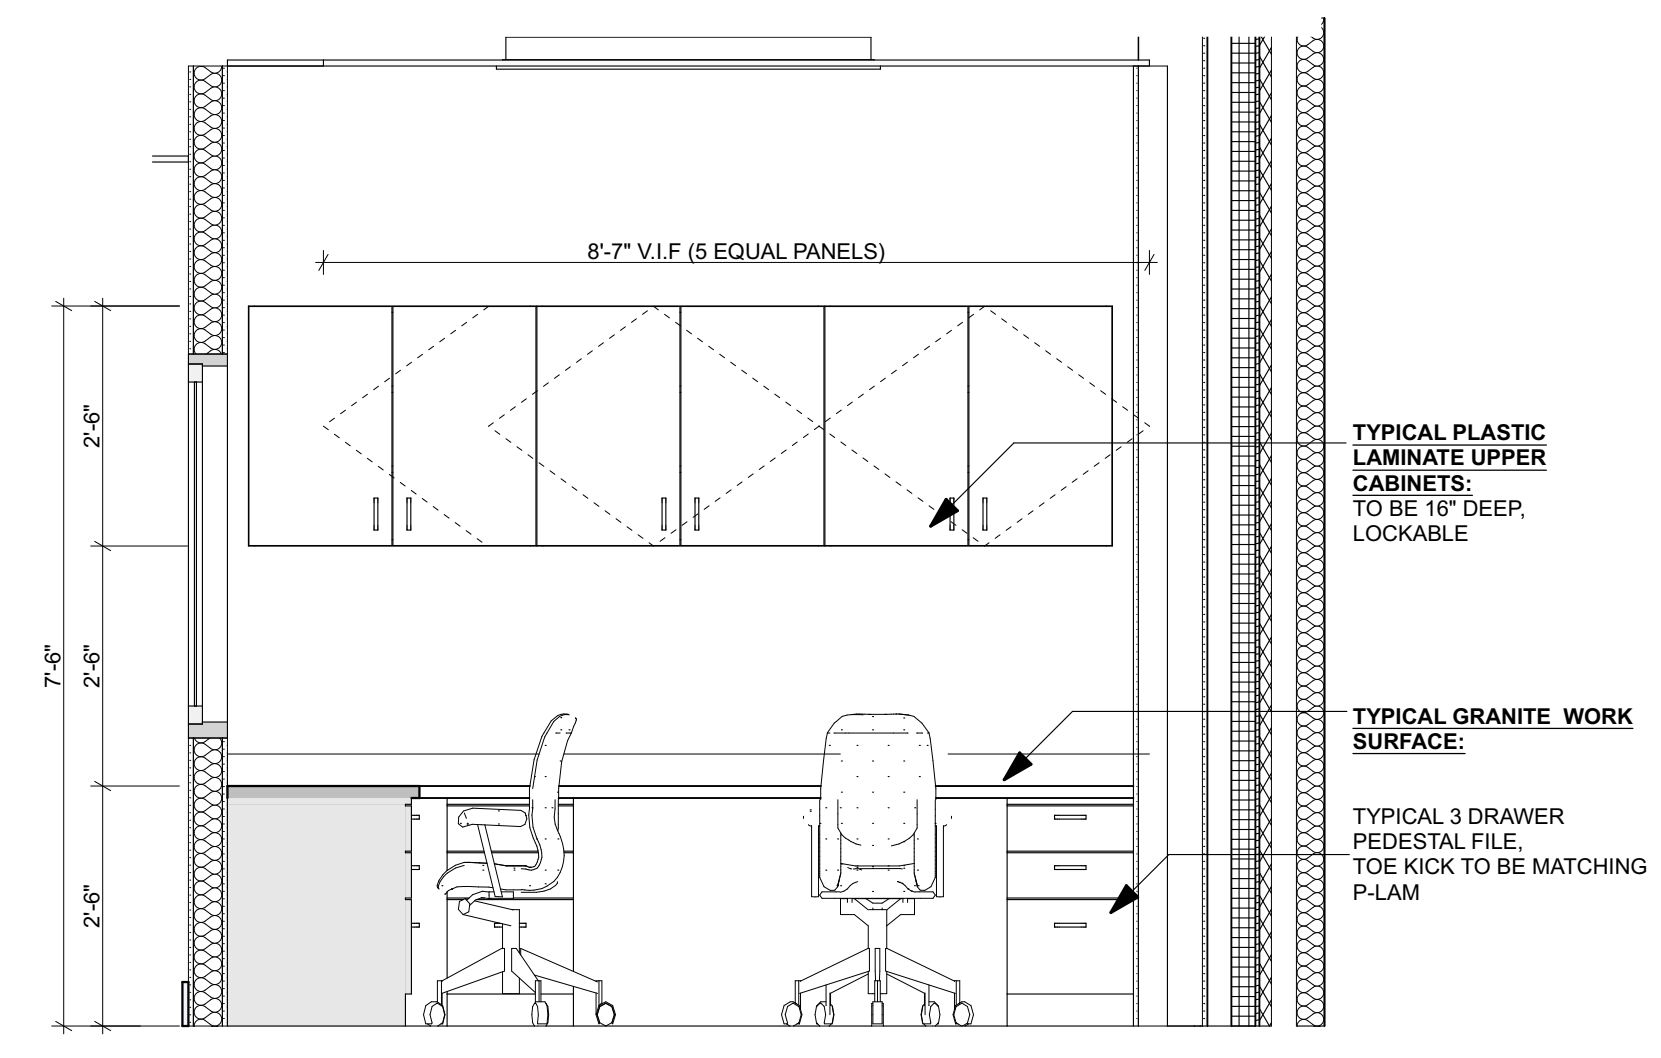


24 Office 135 Elevation
SCALE: 1/2" = 1'-0"

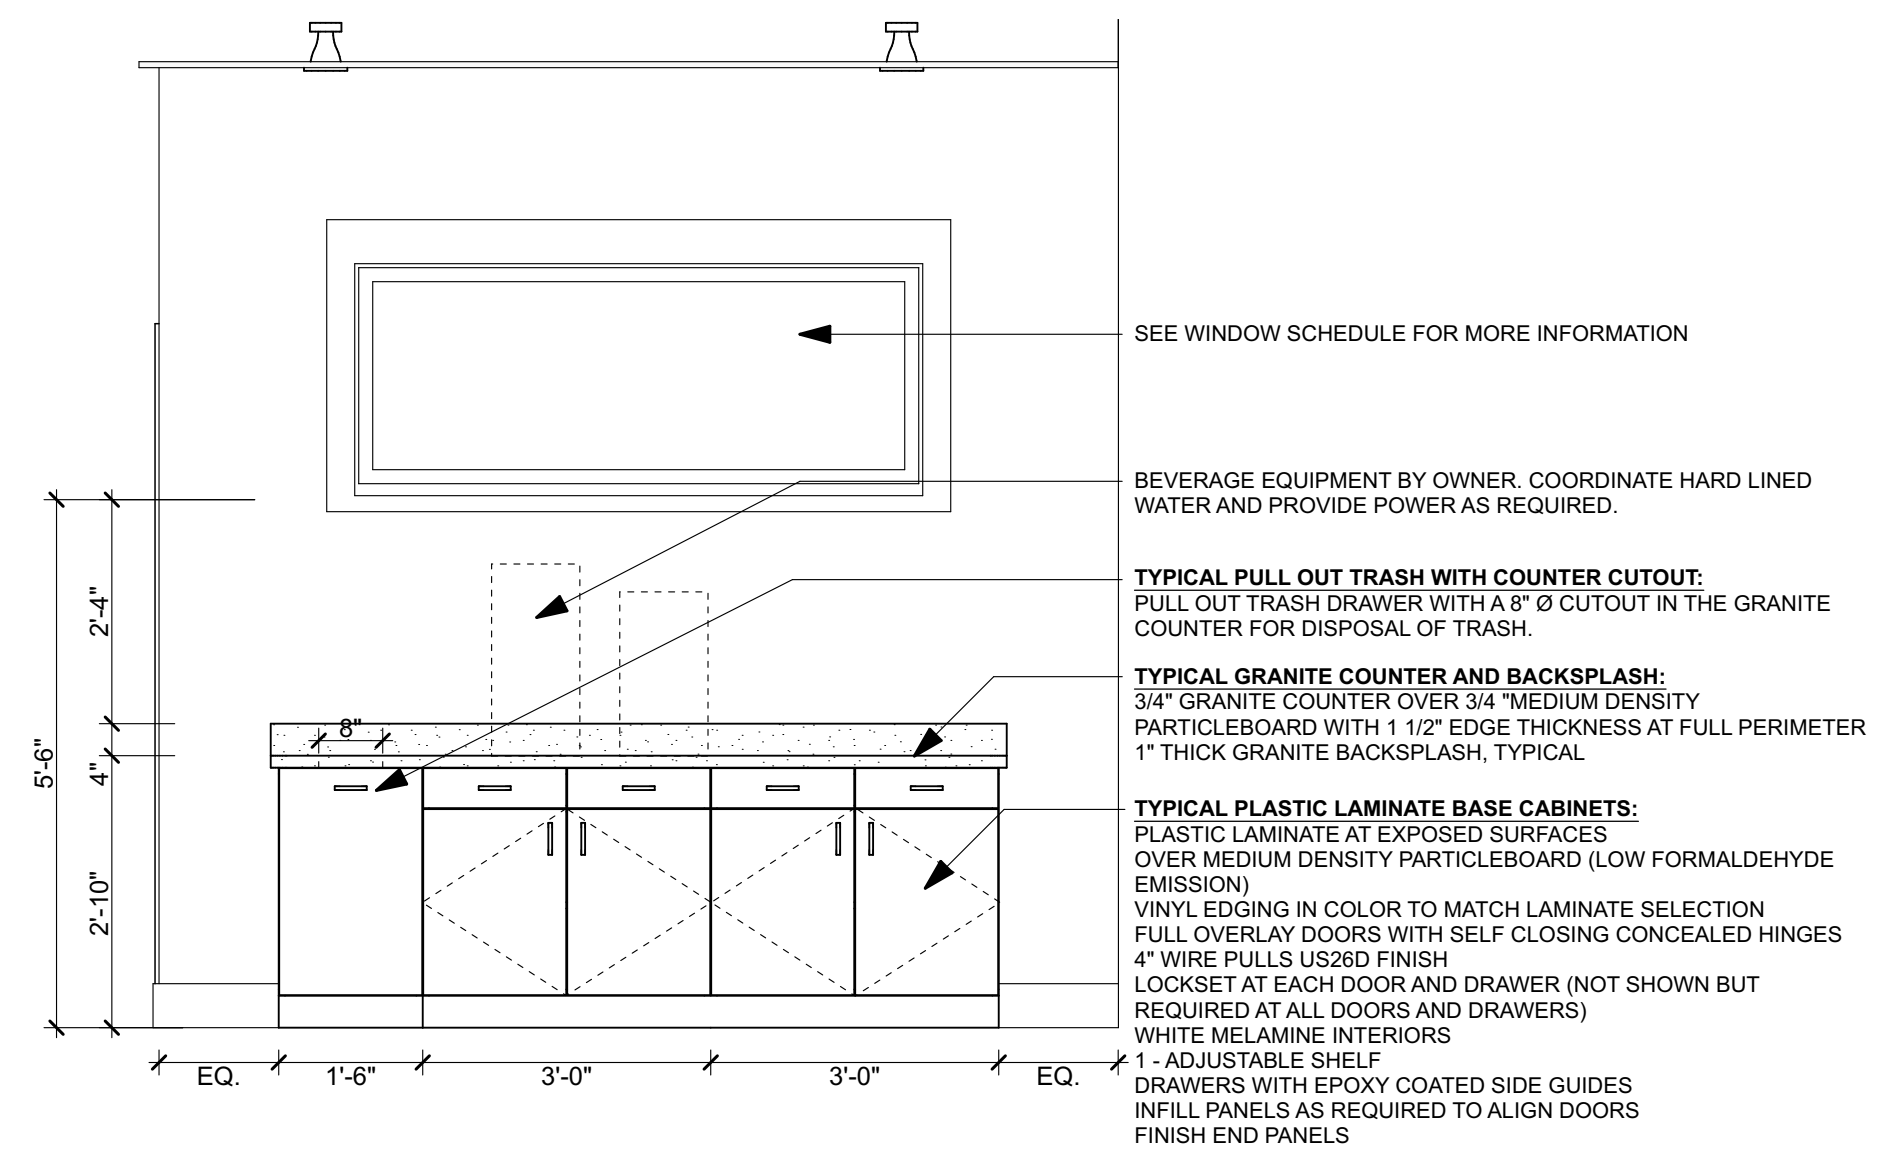

26 Beverage Bar Elevation
SCALE: 1/2" = 1'-0"

Volume: Active Projects: CMD Portland - 2014055:Architect: 20170208 - Convenent, MD, PORTLAND, Interior, V19, jdm Friday, April 7, 2017

Convenient MD
191 Marginal Way
Portland, Maine

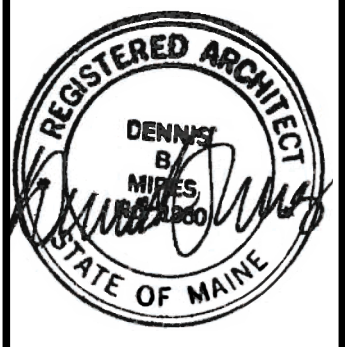

DENNIS MIRES, P.A.
THE ARCHITECTS
697 Union Street, Manchester, NH
603-625-4548 FAX 603-625-1067

The cabinet contained in these drawings and the design they embody are the property of the architect and are not to be reproduced, copied, or used in any way without the written consent of the architect. The architect assumes no responsibility for the construction of the work shown in these drawings unless the contract specifically provides for such. Any use, reproduction, or modification of these drawings without the written permission of the architect is strictly prohibited.

Interior Elevations & Millwork

revisions:

date: 03/24/2017
proj. no.:

A505