




A STOP SIGN (WITH WOOD POST)
N.T.S.

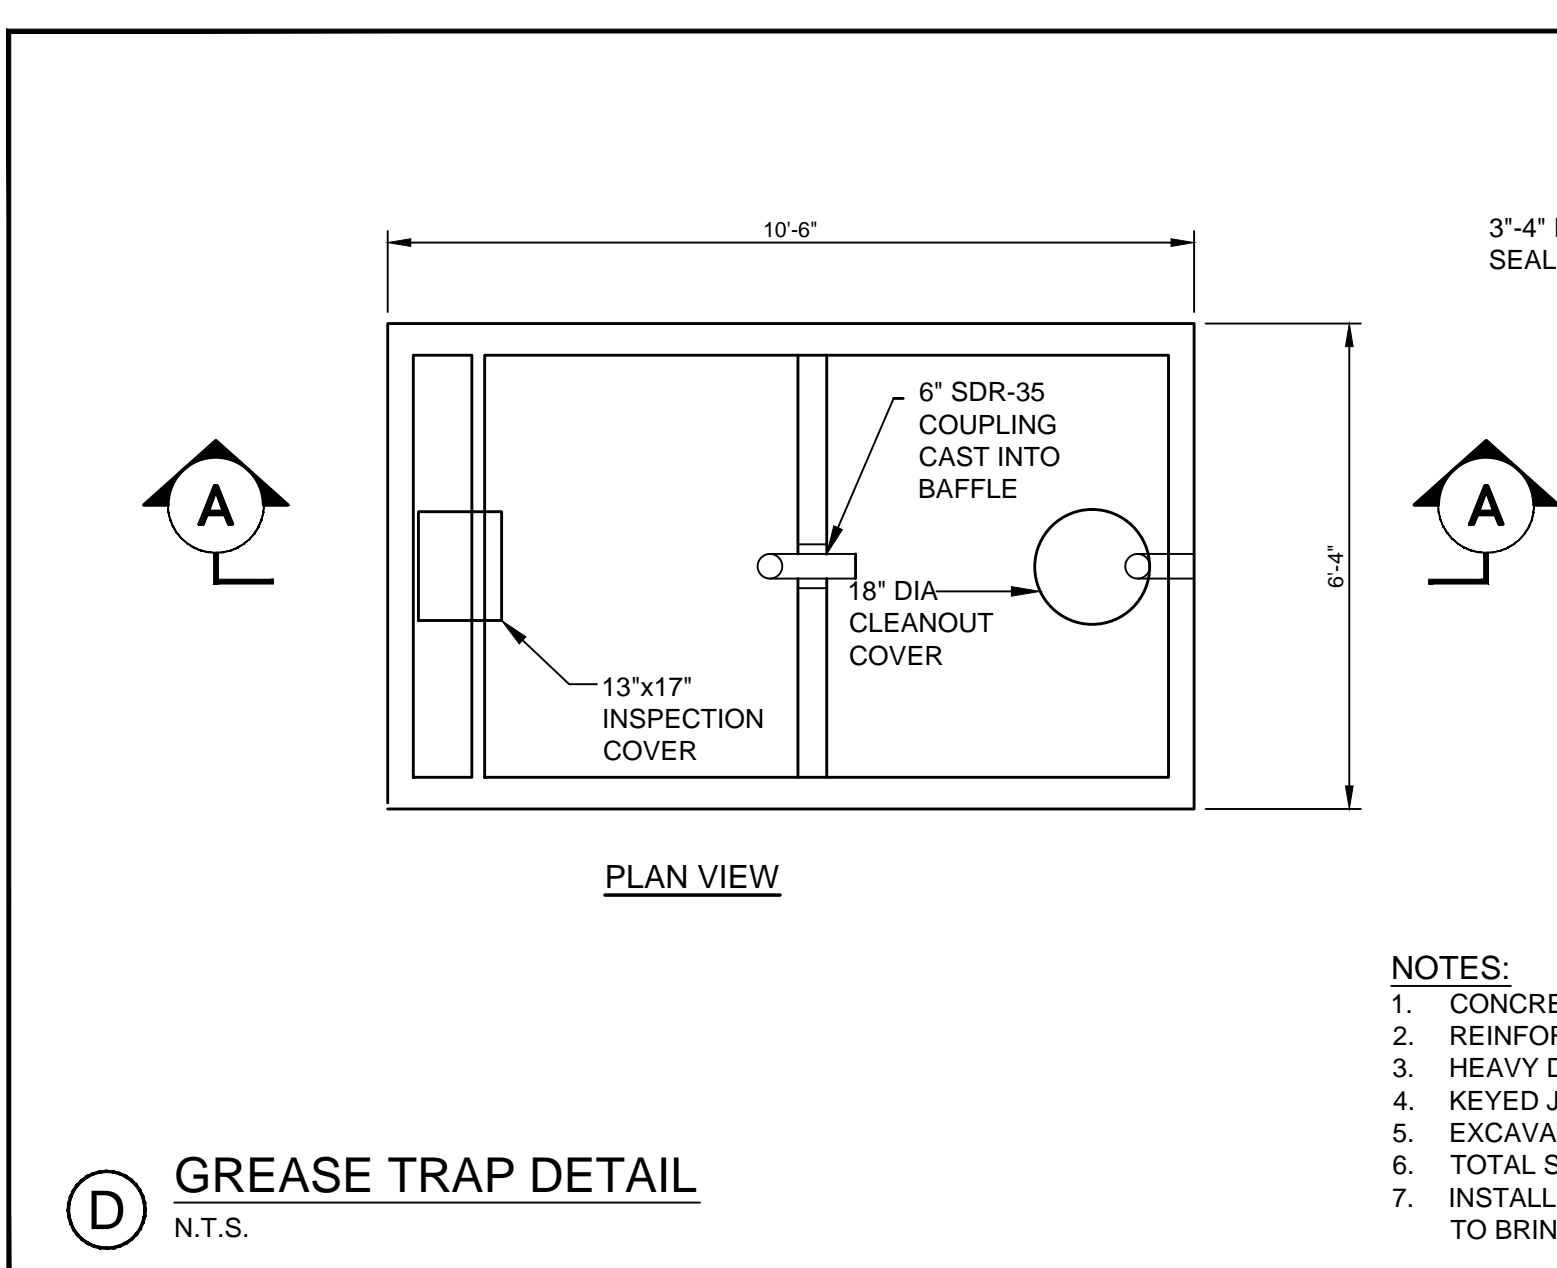


D GREASE TRAP DETAIL
N.T.S.

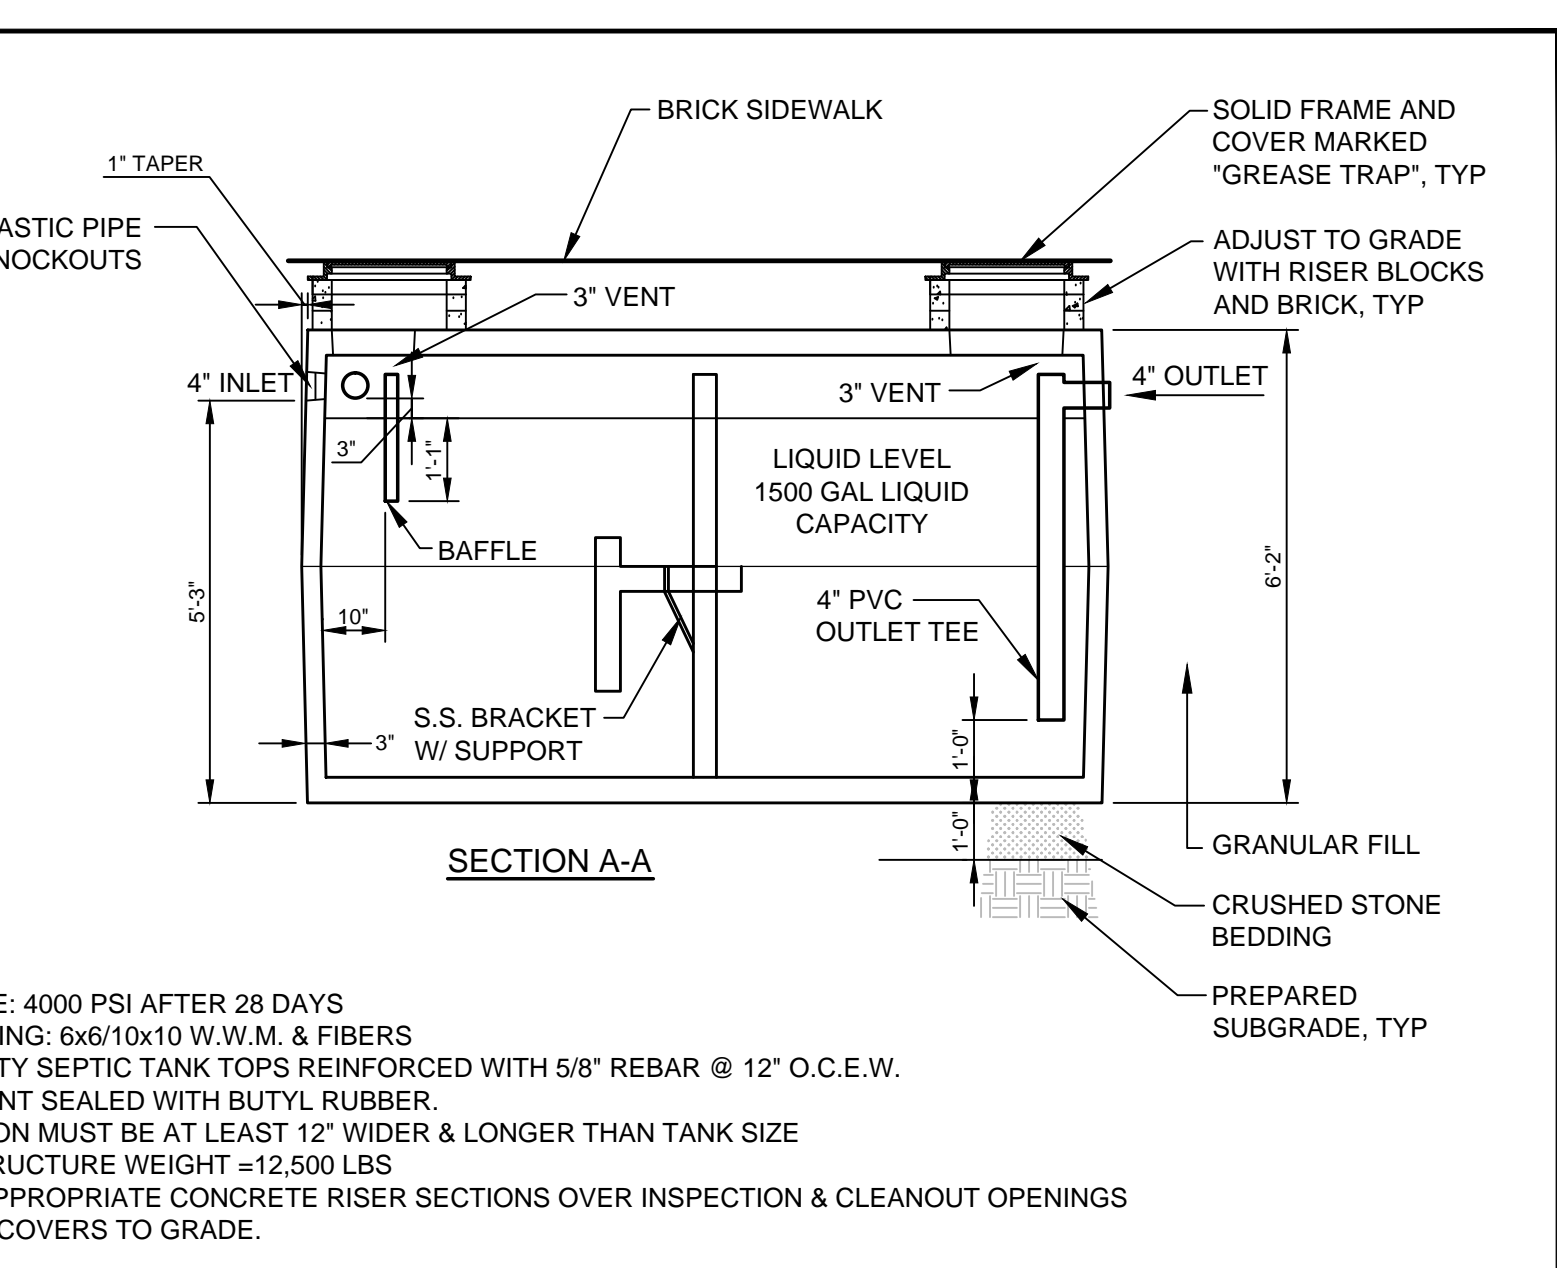


G STABILIZED CONSTRUCTION ENTRANCE DETAIL
N.T.S.

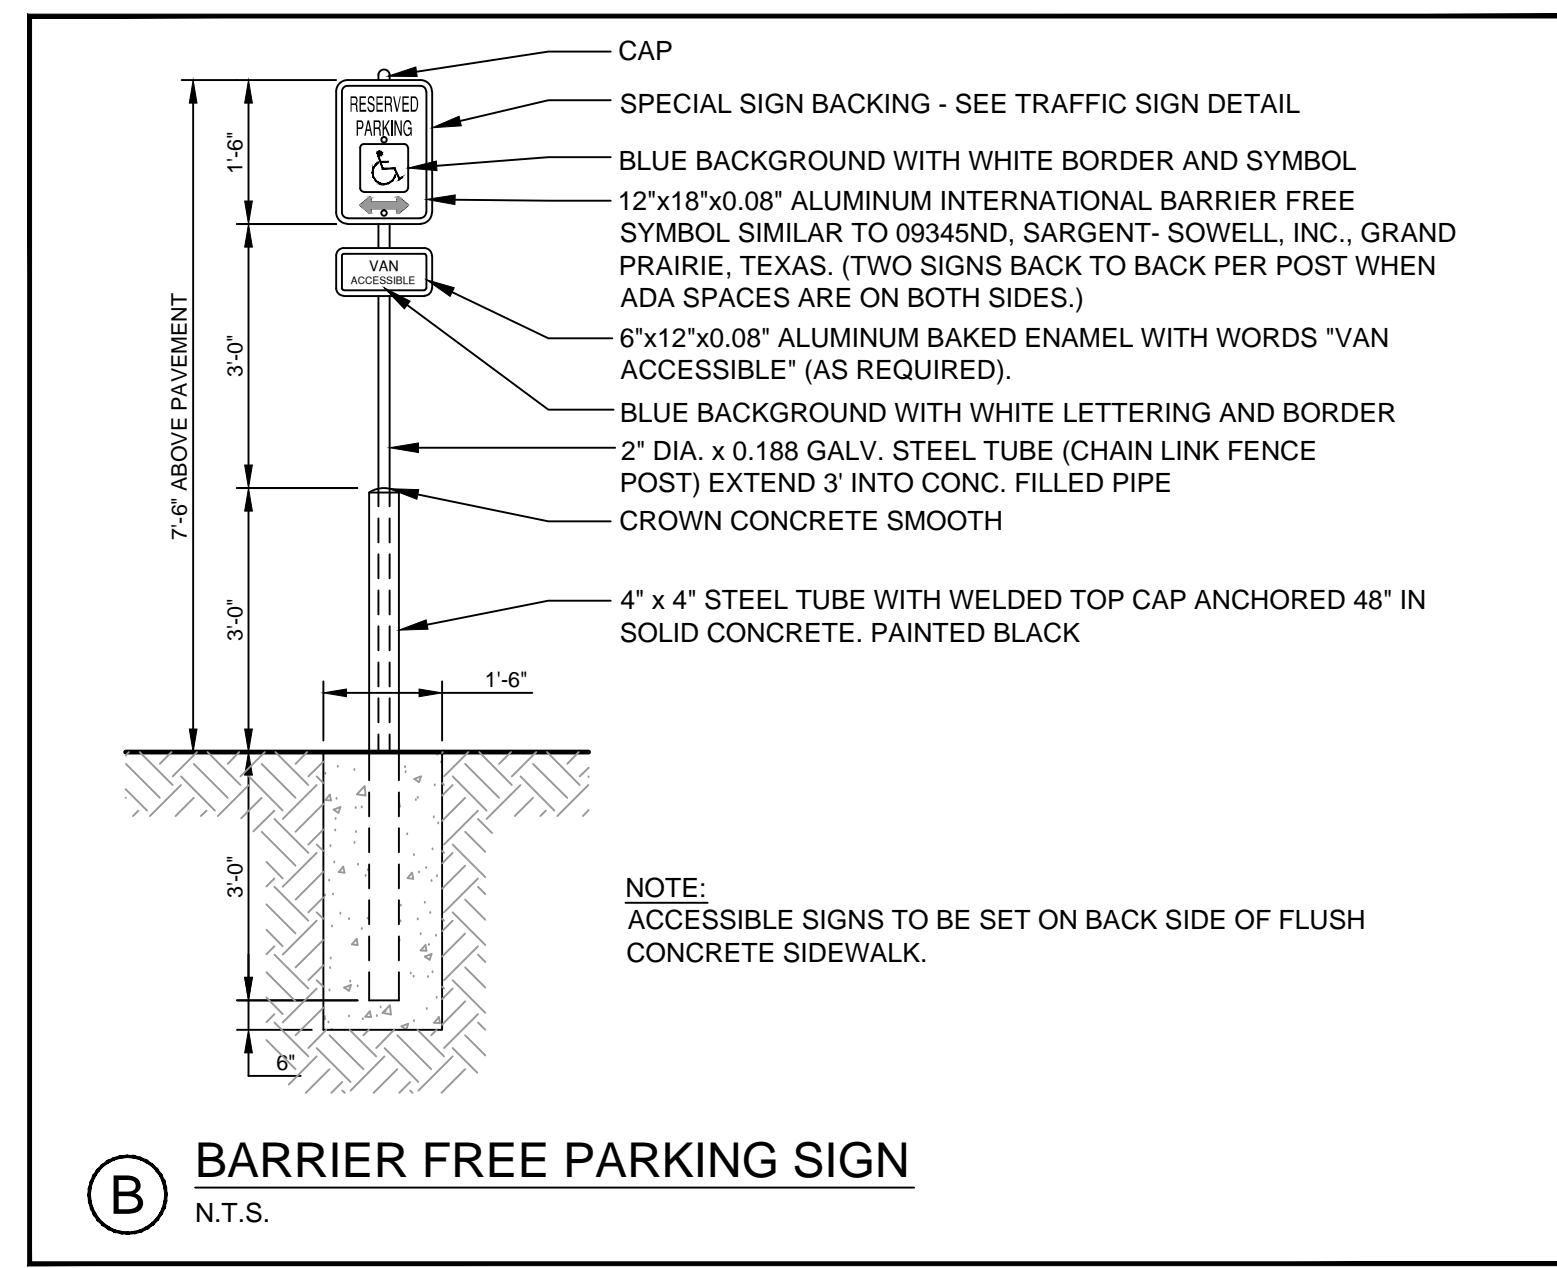


B BARRIER FREE PARKING SIGN
N.T.S.

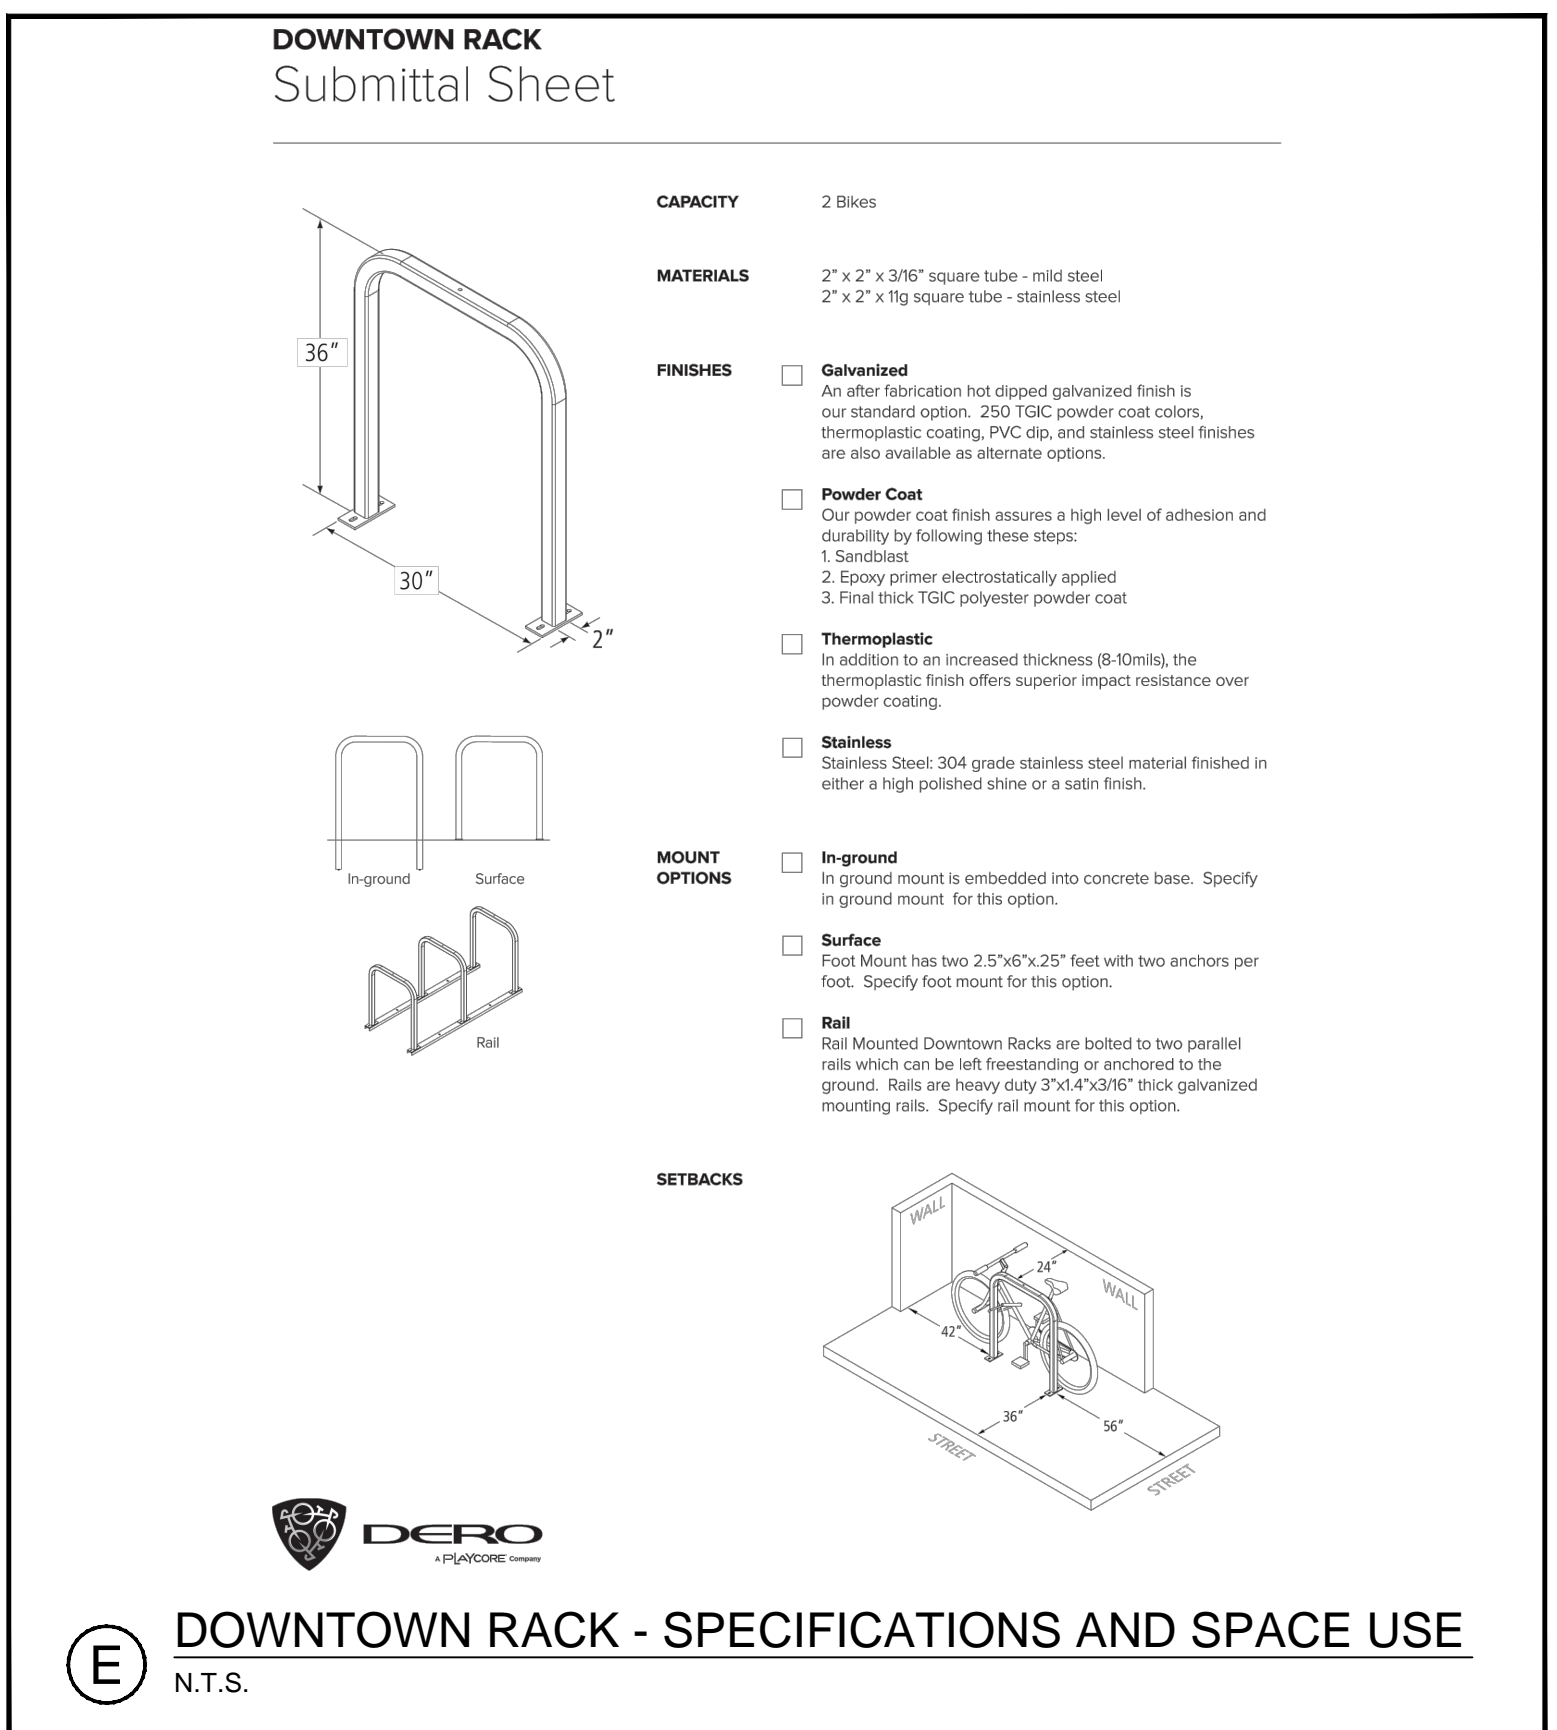


E DOWNTOWN RACK - SPECIFICATIONS AND SPACE USE
N.T.S.

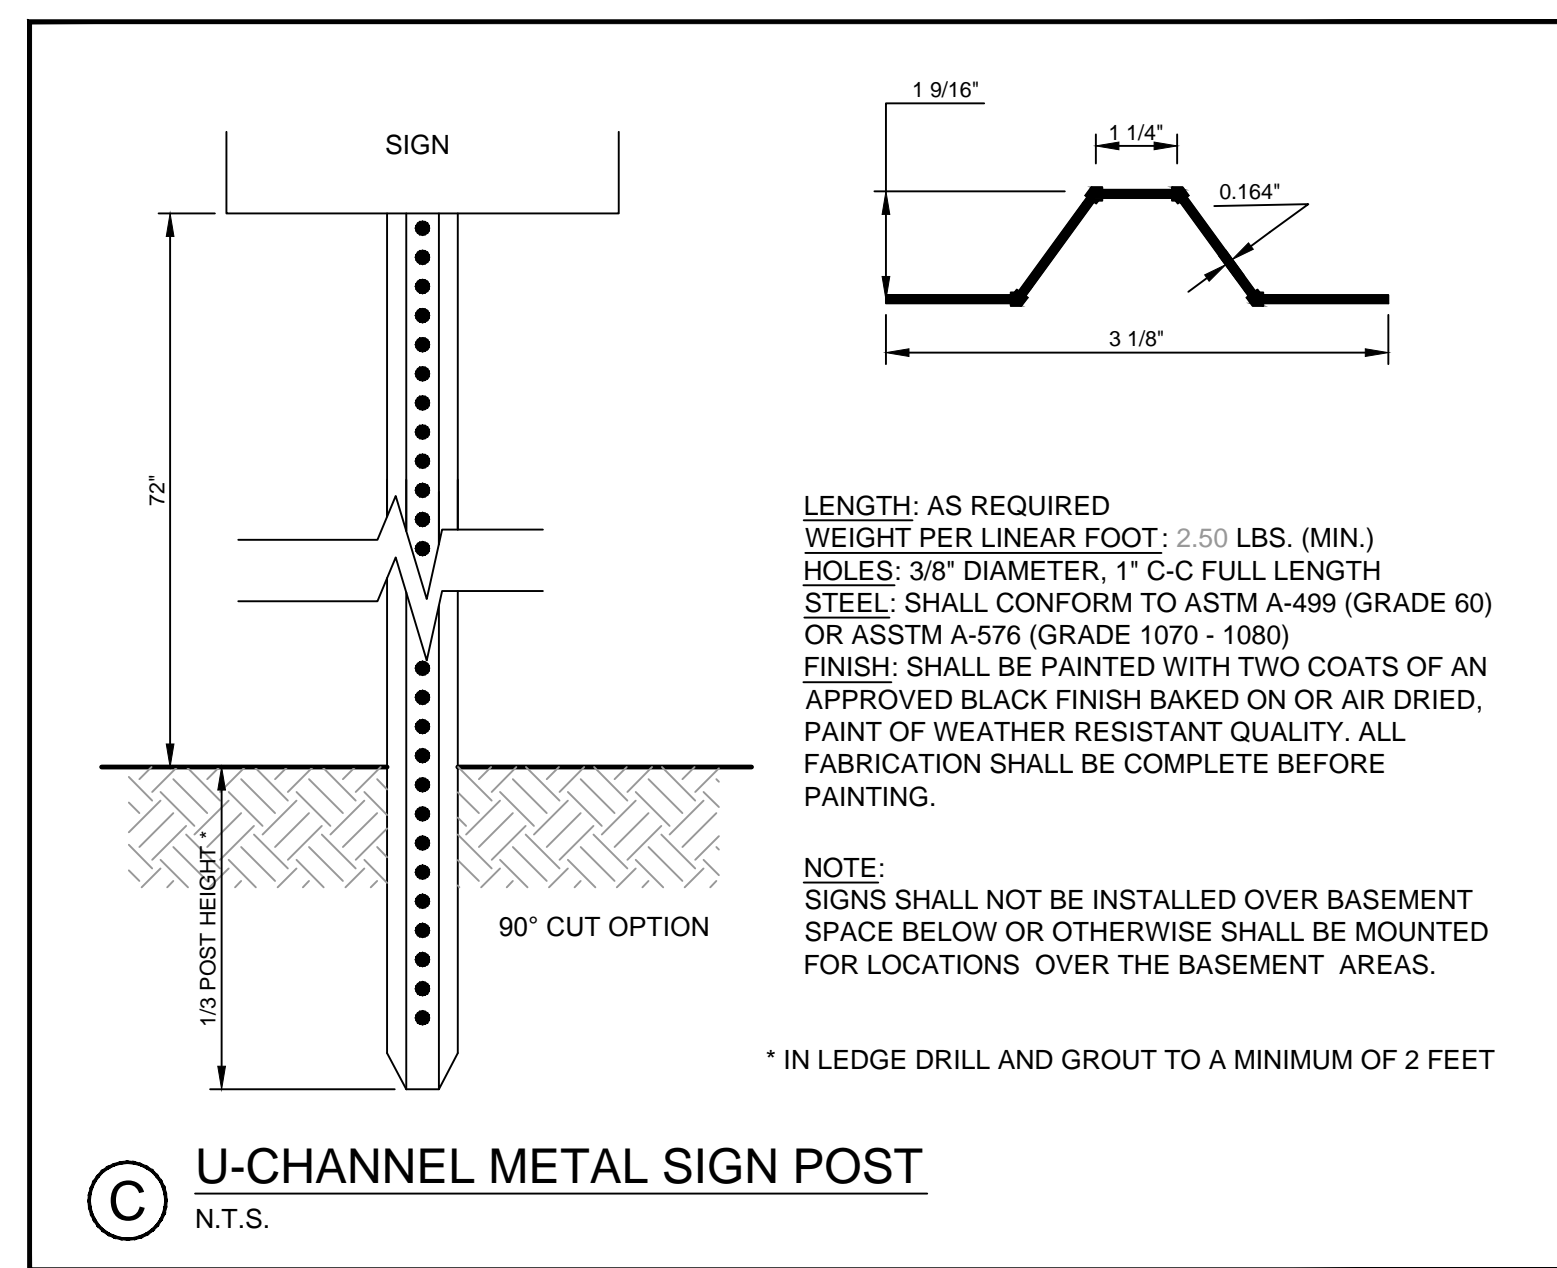

C U-CHANNEL METAL SIGN POST
N.T.S.

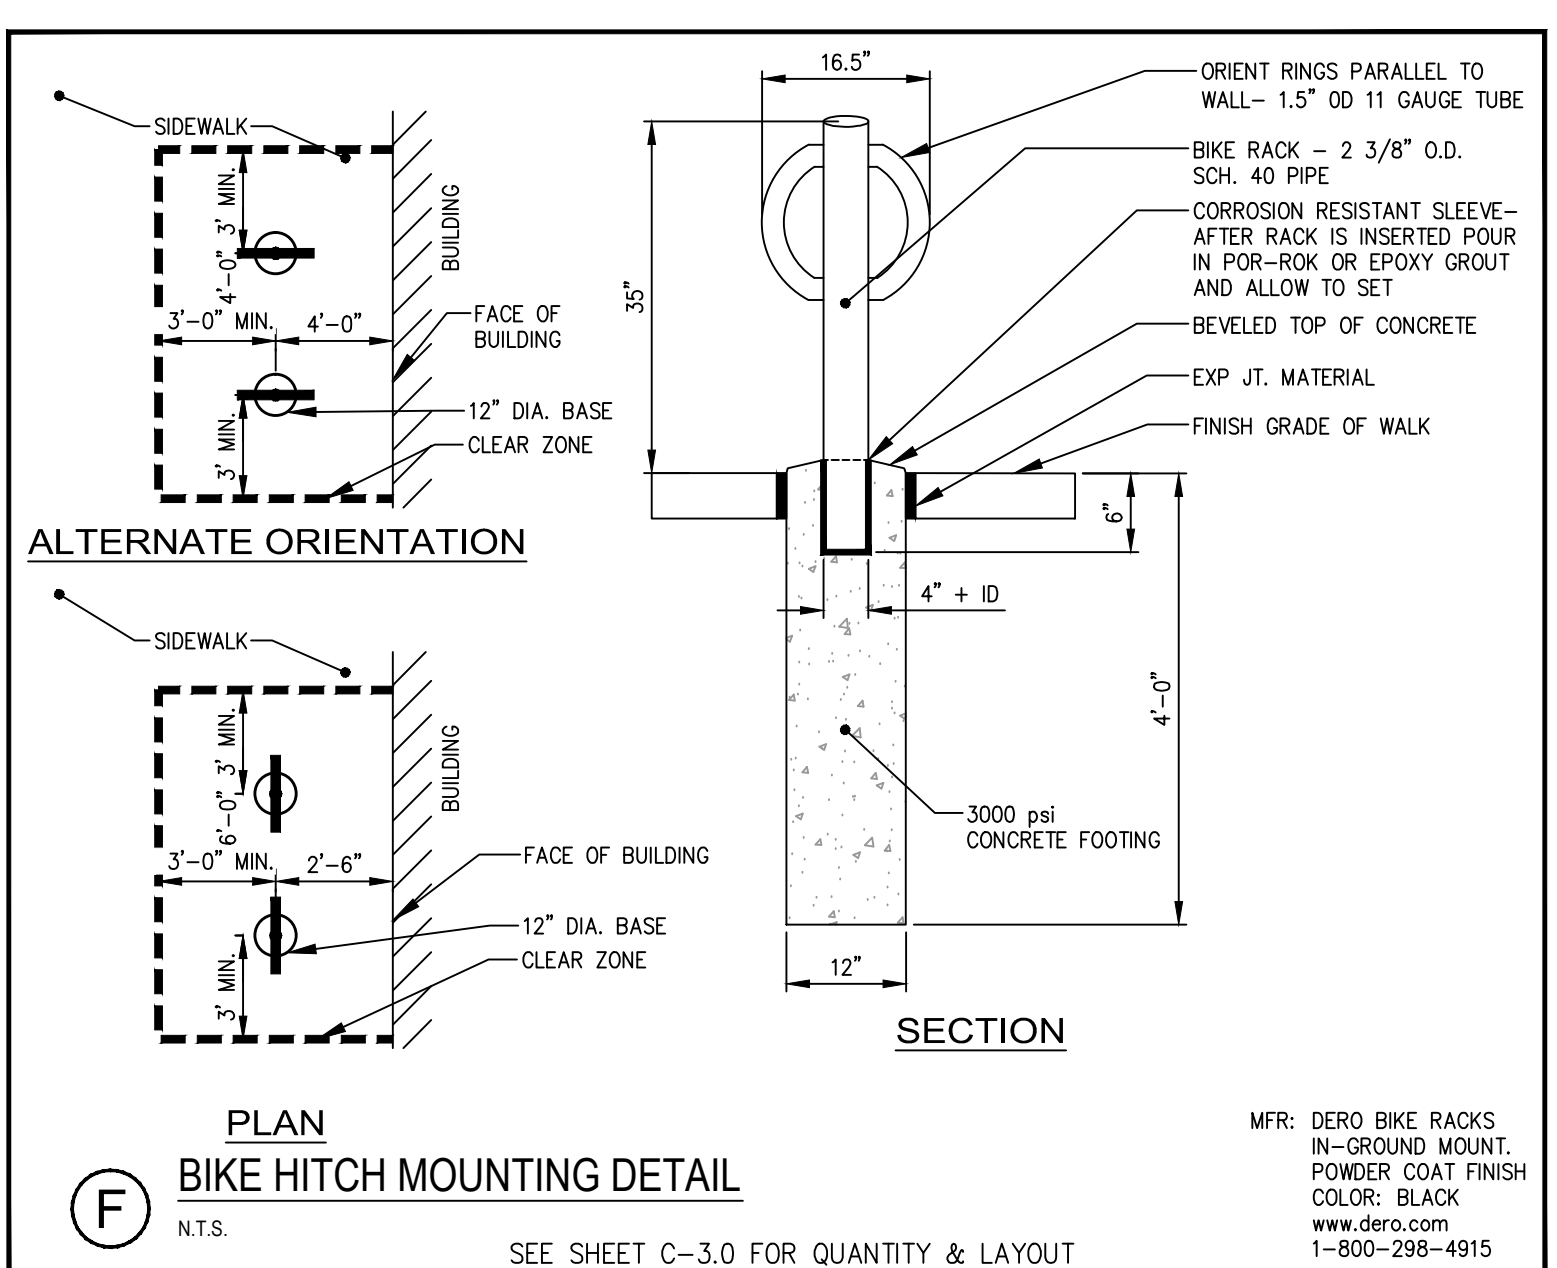


F BIKE HITCH MOUNTING DETAIL
N.T.S.

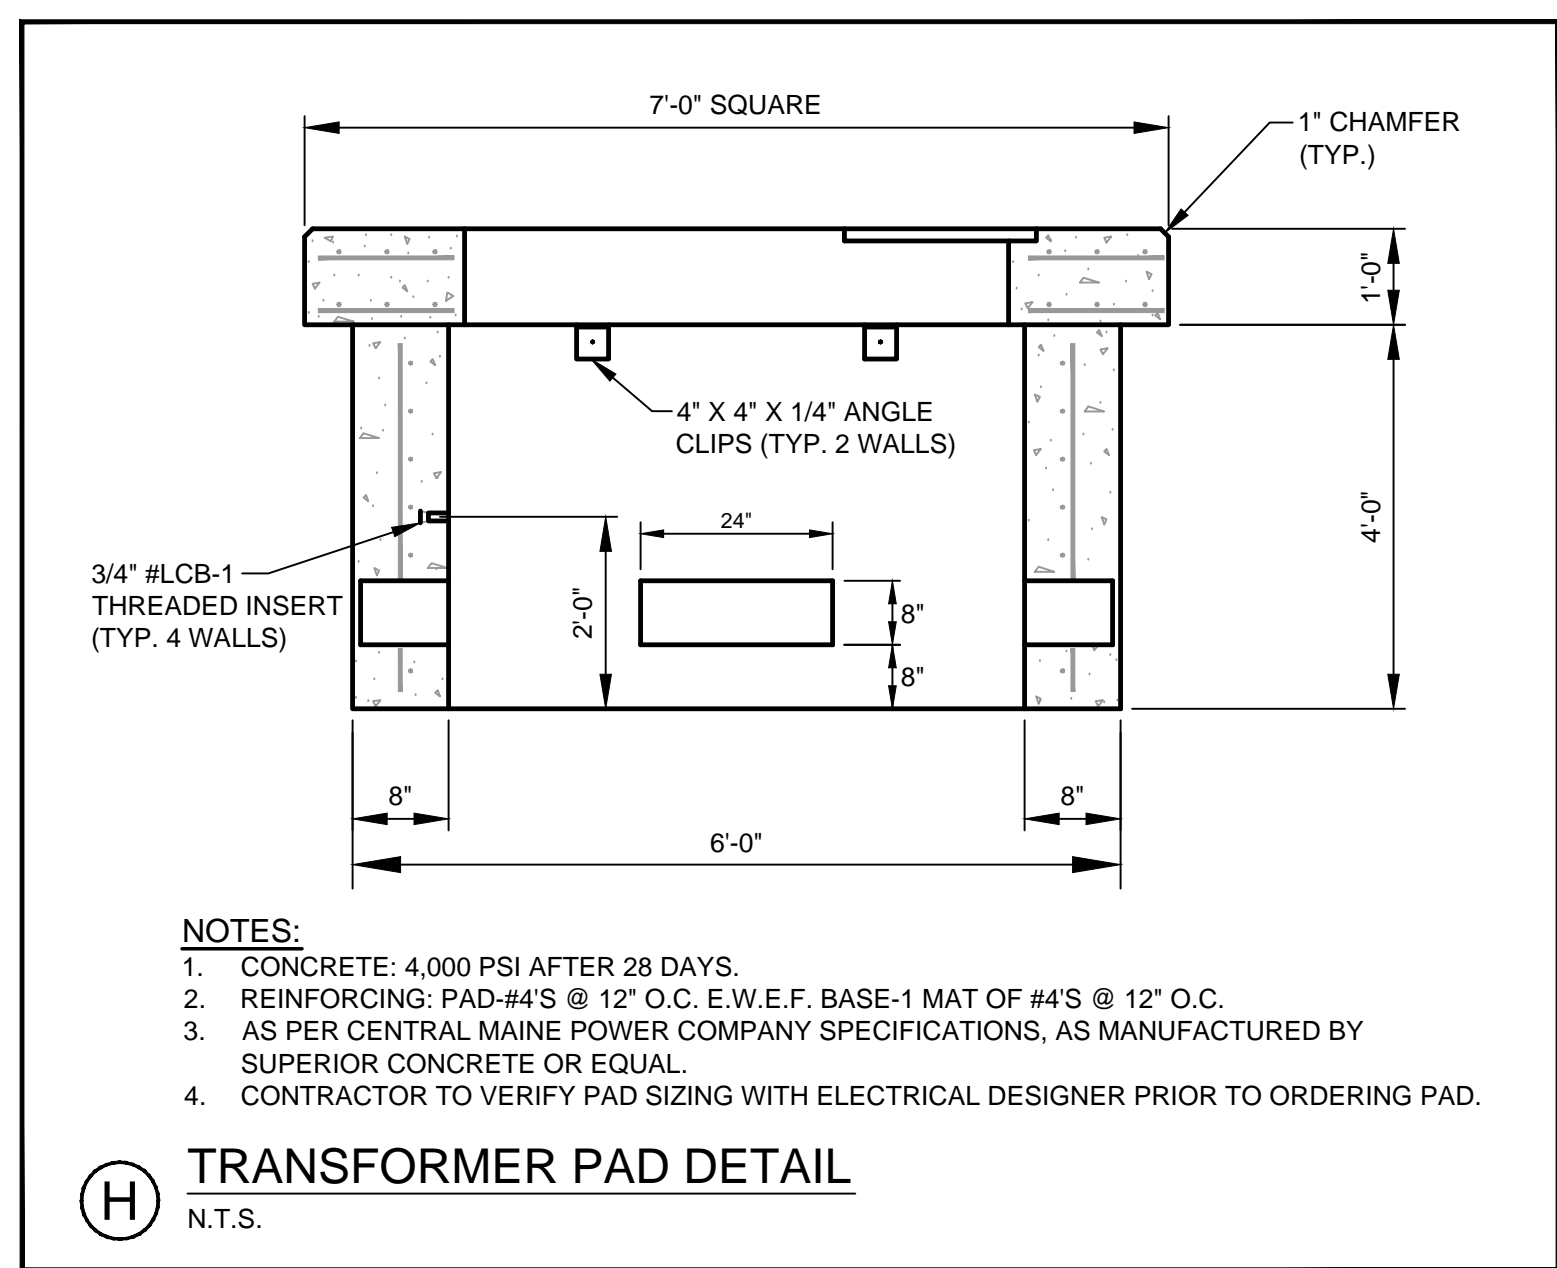

H TRANSFORMER PAD DETAIL
N.T.S.

NO.	ISSUED FOR CITY PERMIT	BY	DATE
1	ISSUED FOR CITY PERMIT	SRB	16.07.22
		SRB	16.07.22
		SRB	16.07.22
		SRB	16.07.22

FILE NAME	DED	SRB	SRB	DATE
195330354 DETAILS	DWN.	CHKD.	DSGN.	16.07.19

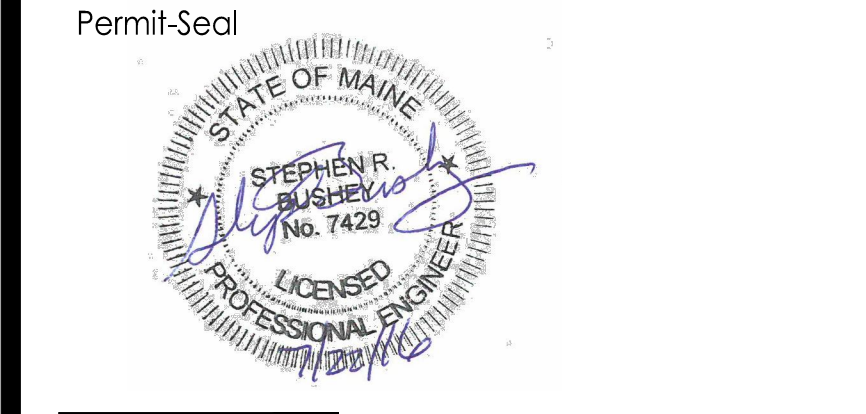

Client/Project
EARL W. NOYES & SONS
191 MARGINAL WAY REDEVELOPMENT
PORTLAND, MAINE

Title
DETAILS

PROJECT NO.	SCALE
195330354	N.T.S.

Sheet
C-8.3