



SIGN LOCATION PLAN AND APPROX BUILDING FRONTAGE

SCALE: 1" = 30'-0"

JOB#:

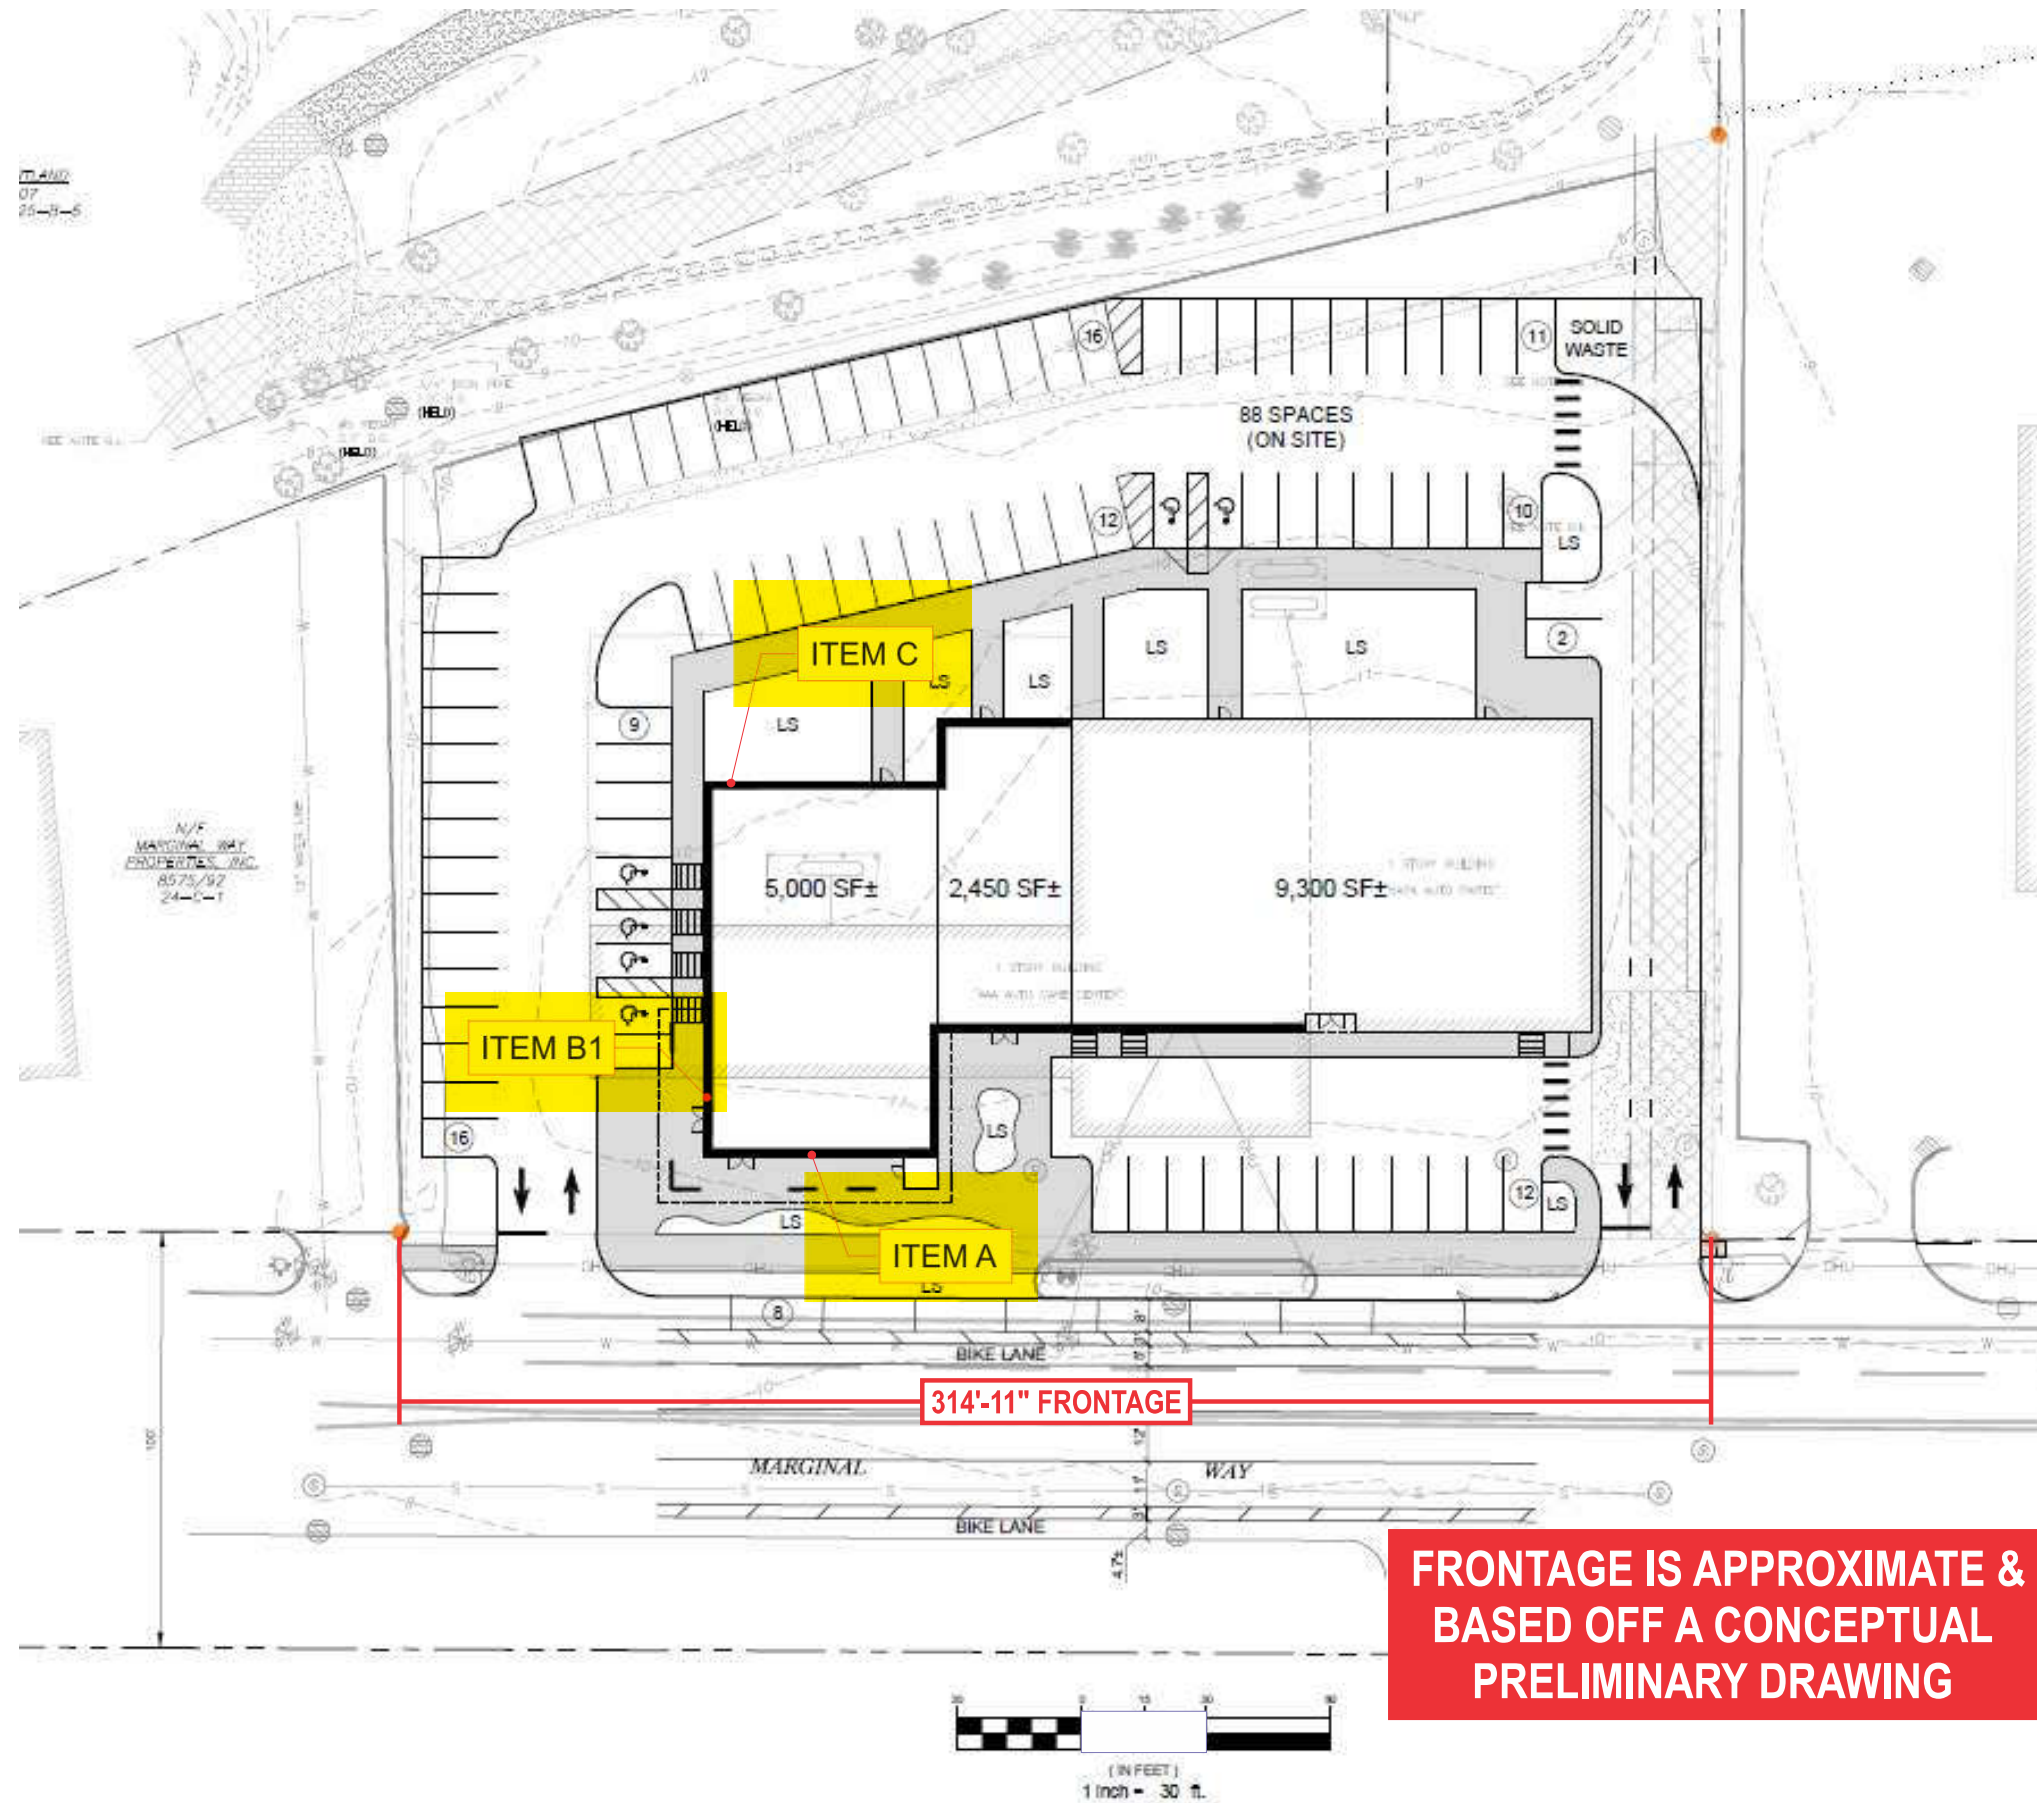

Job Name: CONVENIENT MD PORTLAND		 <p>158 Greeley St., Hudson, NH 03051 (603) 882-2638 Fax (603) 882-7680 For Service: 800-227-5674</p>
Location: 191B MARGINAL WAY, PORTLAND, ME 04101		
Design Specifications Accepted By:	Drawn By: MGB / JN	
Client:	Sales Rep: KELL	
Landlord:	PM: HL	Date: 03/07/16
PROJECT APPROVAL		© COPYRIGHT 2017 THE BARLO GROUP THIS DESIGN CONCEPT IS THE PROPERTY OF THE BARLO GROUP. ALL PRODUCTION AND DUPLICATION RIGHTS ARE RESERVED BY THE BARLO GROUP. THIS PRINT IS DESIGNED FOR YOUR PERSONAL USE AND IS NOT TO BE USED OUTSIDE YOUR ORGANIZATION OR EXHIBITED IN ANY FASHION.
Design:	Date:	
Engineering:	Date:	
Estimating:	Date:	
Sales:	Date:	
Production:	Date:	
Installation:	Date:	File Name: Portland ME 160316123 REV 2-13 B-16-03-16123
		SHEET: 0.1