


GENERAL NOTES
 1. CONTRACTOR TO COORDINATE LOCATION AND INSTALLATION OF FINISHED FLOOR WITH OTHER TRADES.



ISSUED FOR CONSTRUCTION

PROPOSED GROCERY STORE
 2 SOMERSET STREET
 PORTLAND, CUMBERLAND COUNTY, MAINE

A103

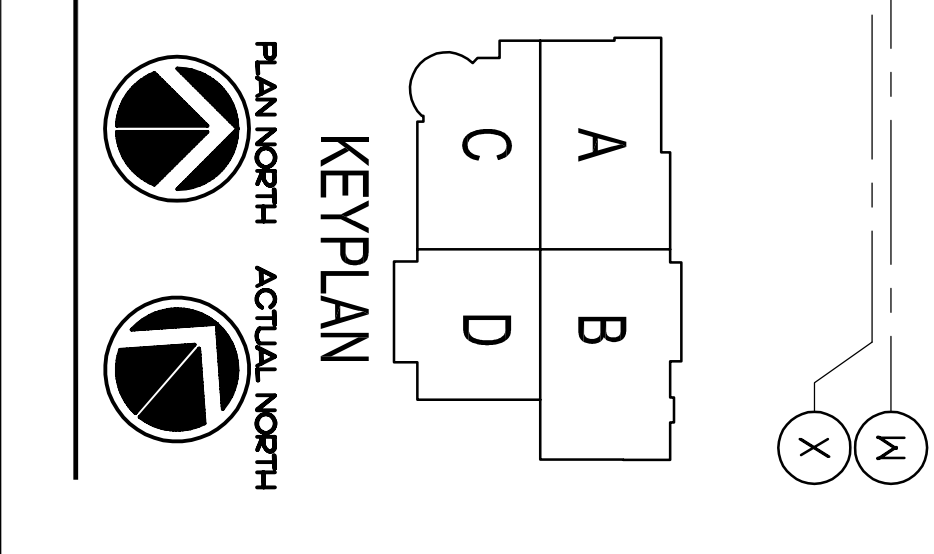

NO.	DATE	DESC.

Prepared: J.P. D.B.
 Drawn: J.P. D.B.
 Checked: J.P. D.B.
 Project No.: AS NOTED
 Scale: AS NOTED
 Date: AS NOTED
 CDD File: A403283101

