




**1 COOLER/FREEZER CONDENSATE DRAIN STANDPIPE**  
 P7.03 N.T.S.

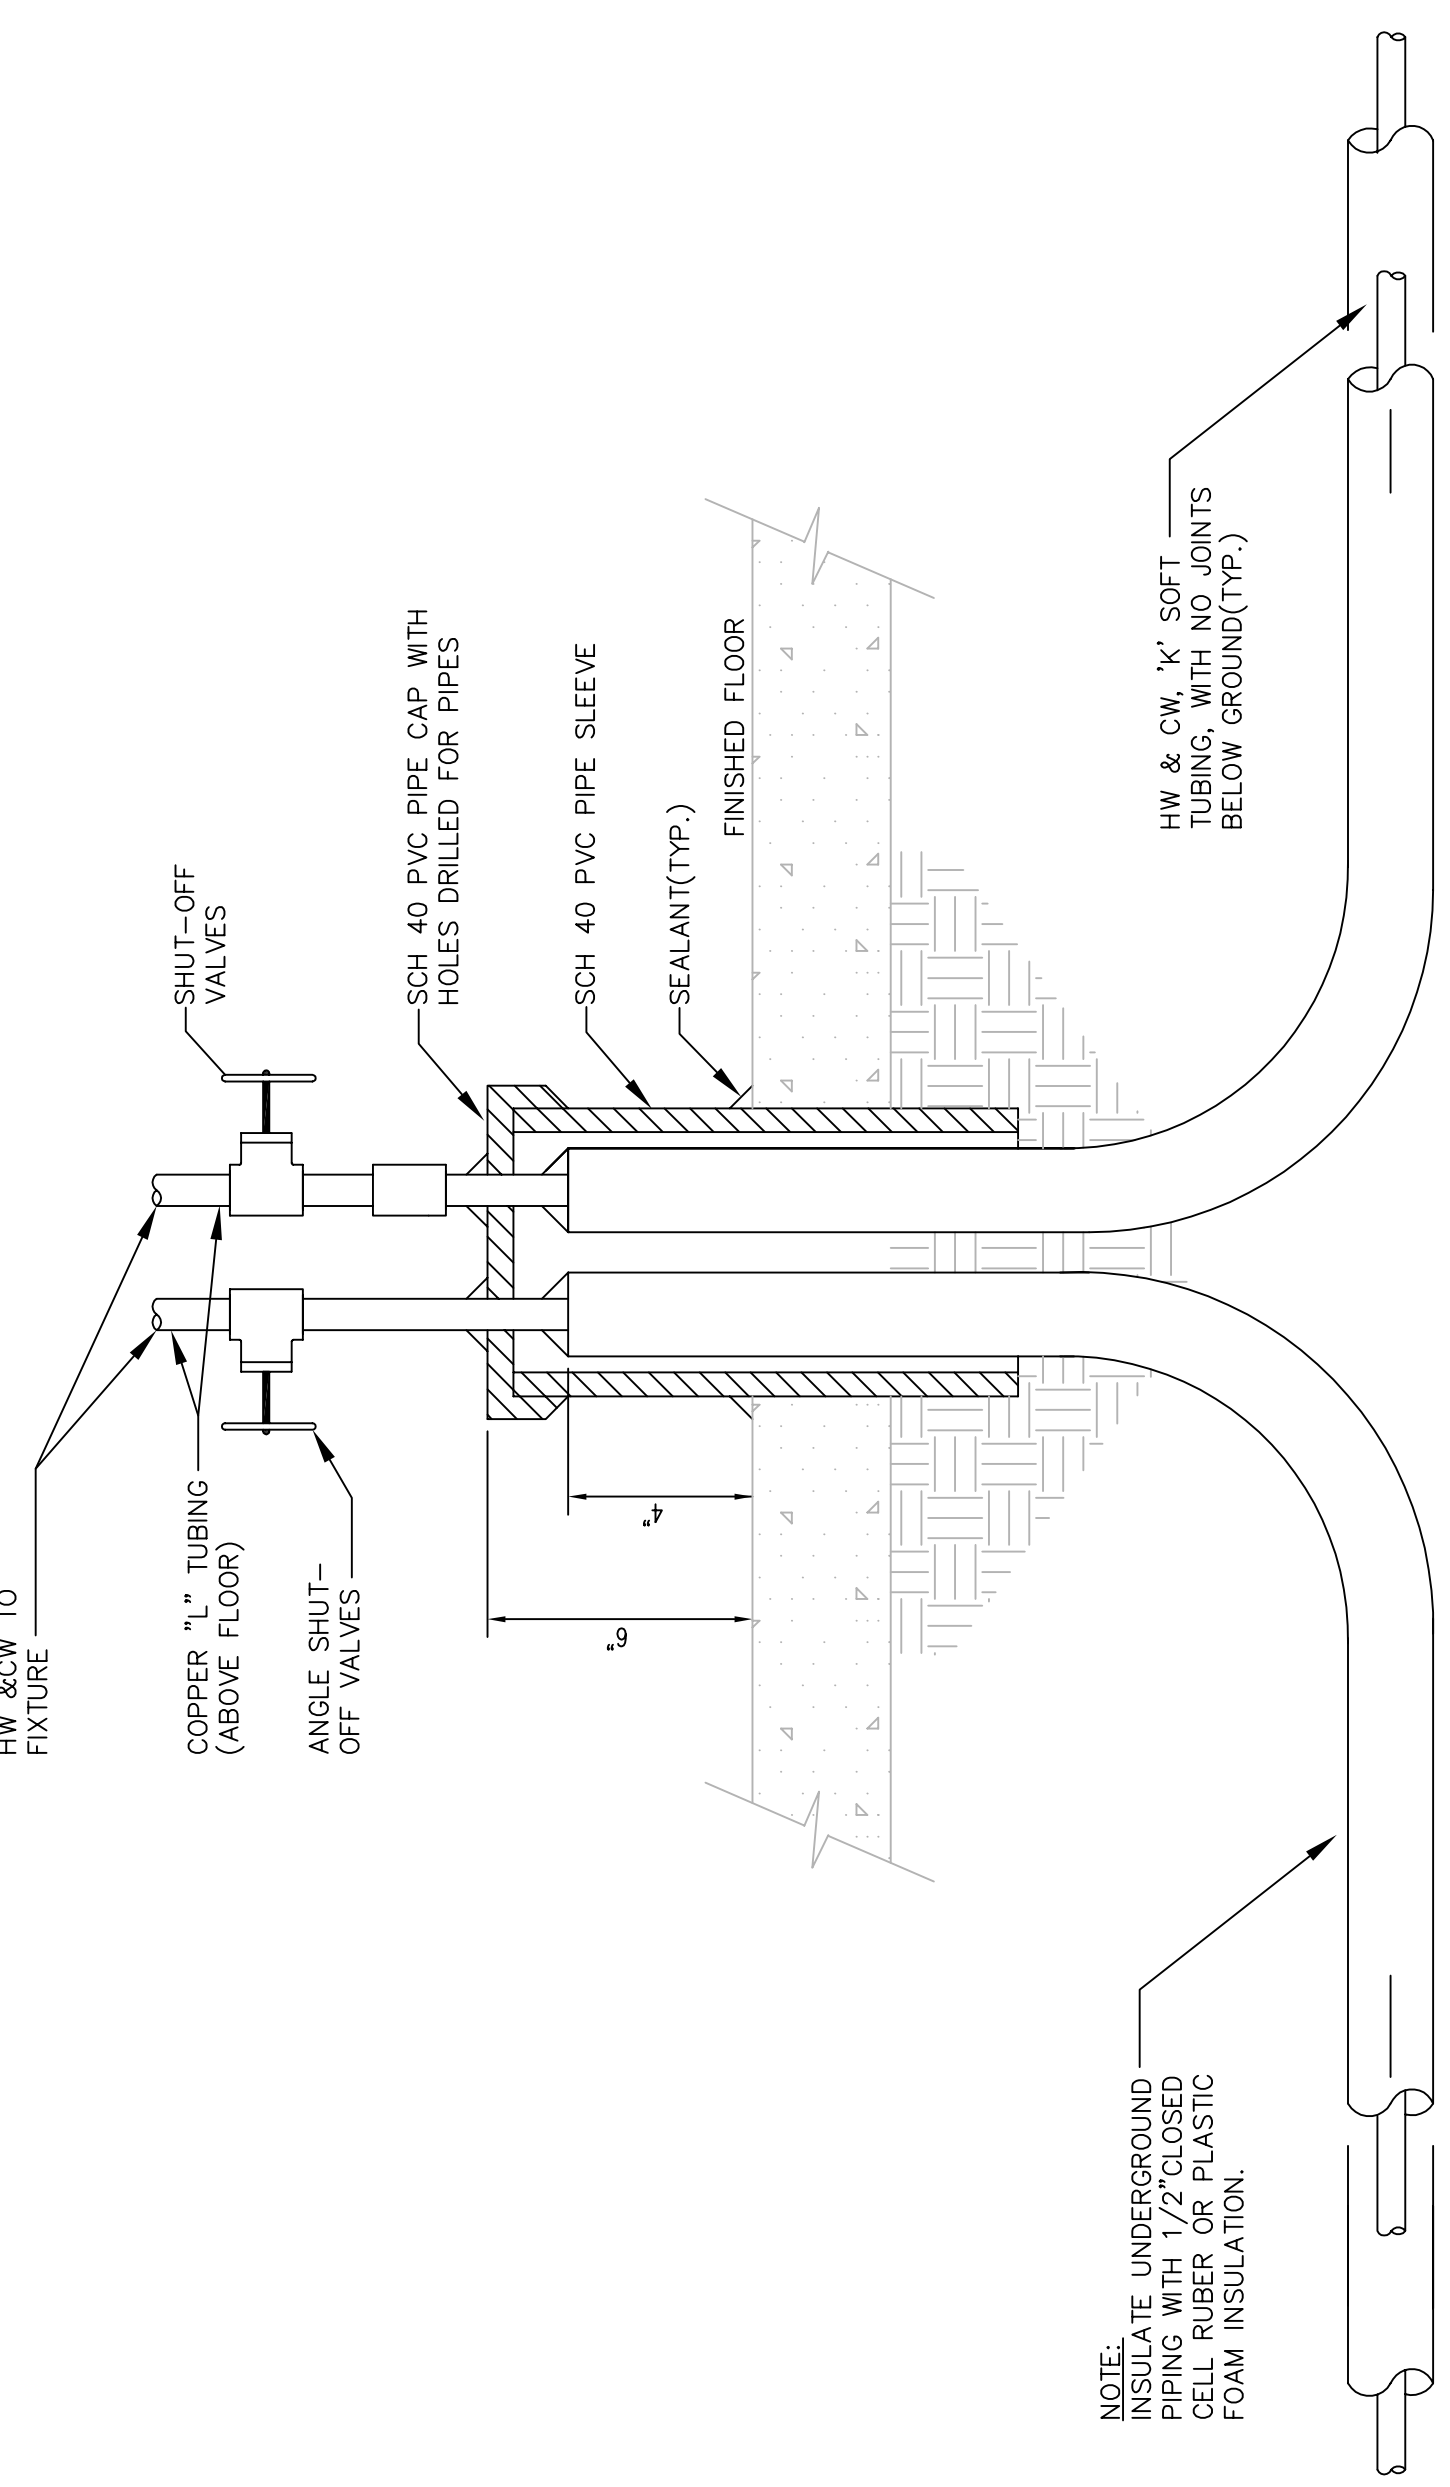


**2 UNDERGROUND DCW AND DHWS PIPING TO ISLAND FIXTURES**  
 P7.03 N.T.S.

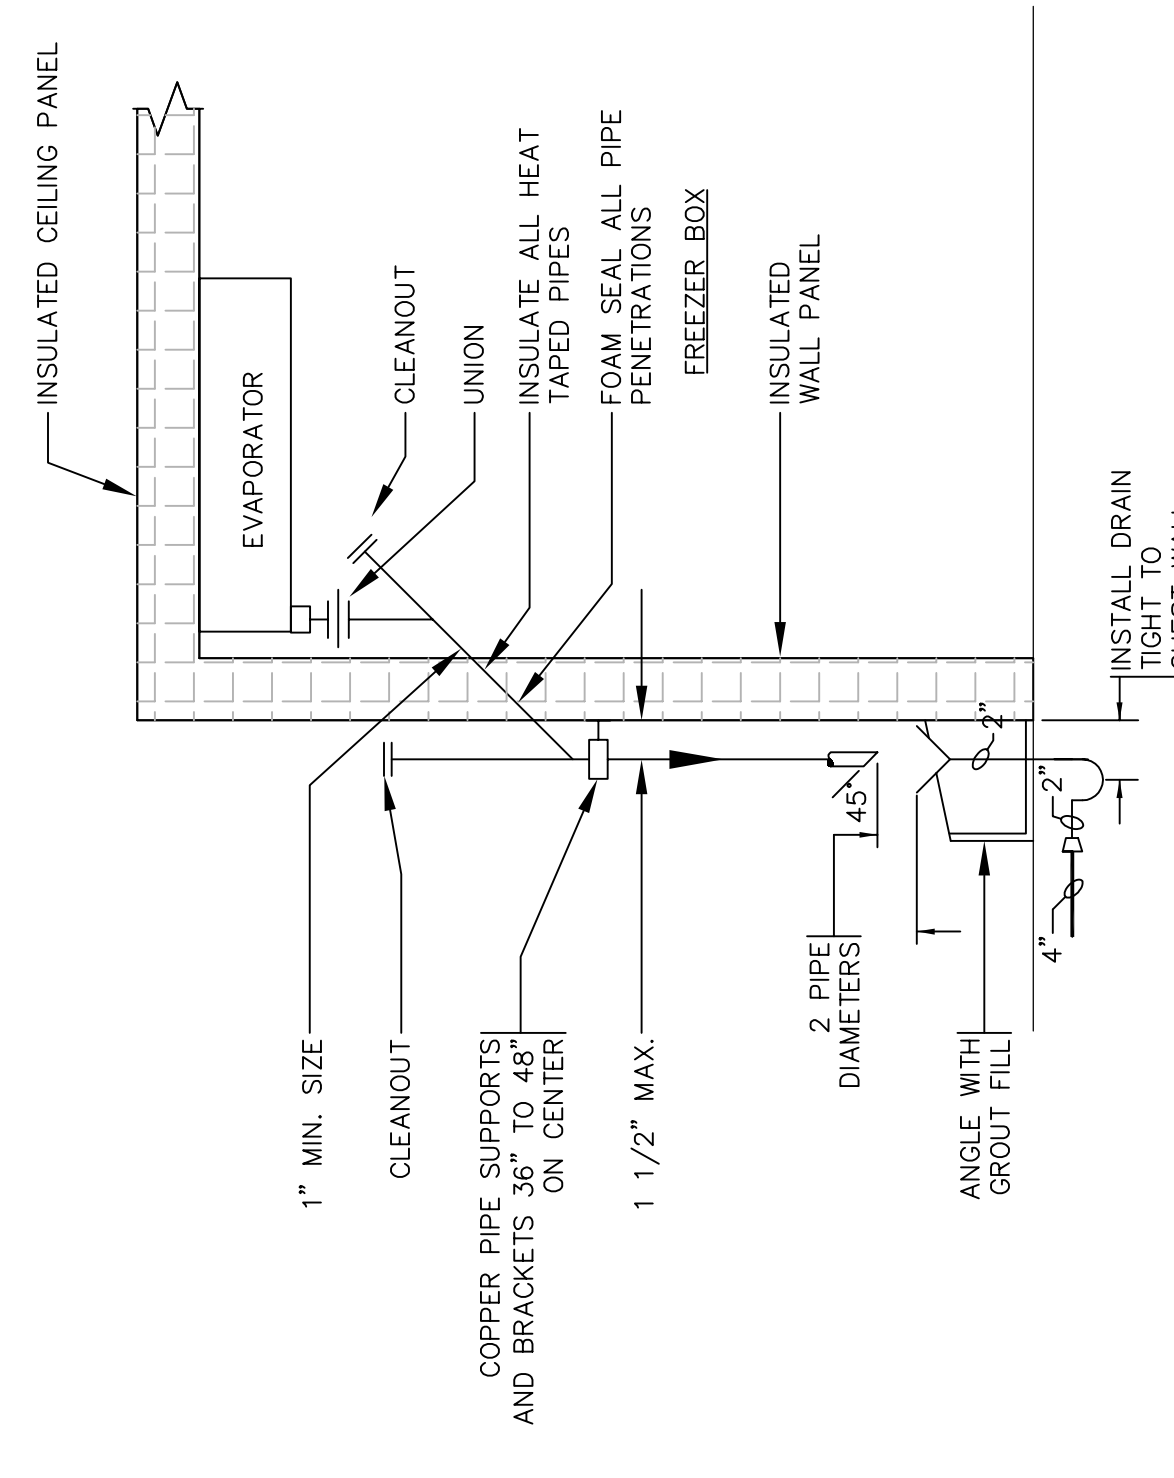


**3 TYPICAL FREEZER EVAPORATOR DRAIN PIPING DETAIL**  
 P7.03 N.T.S.

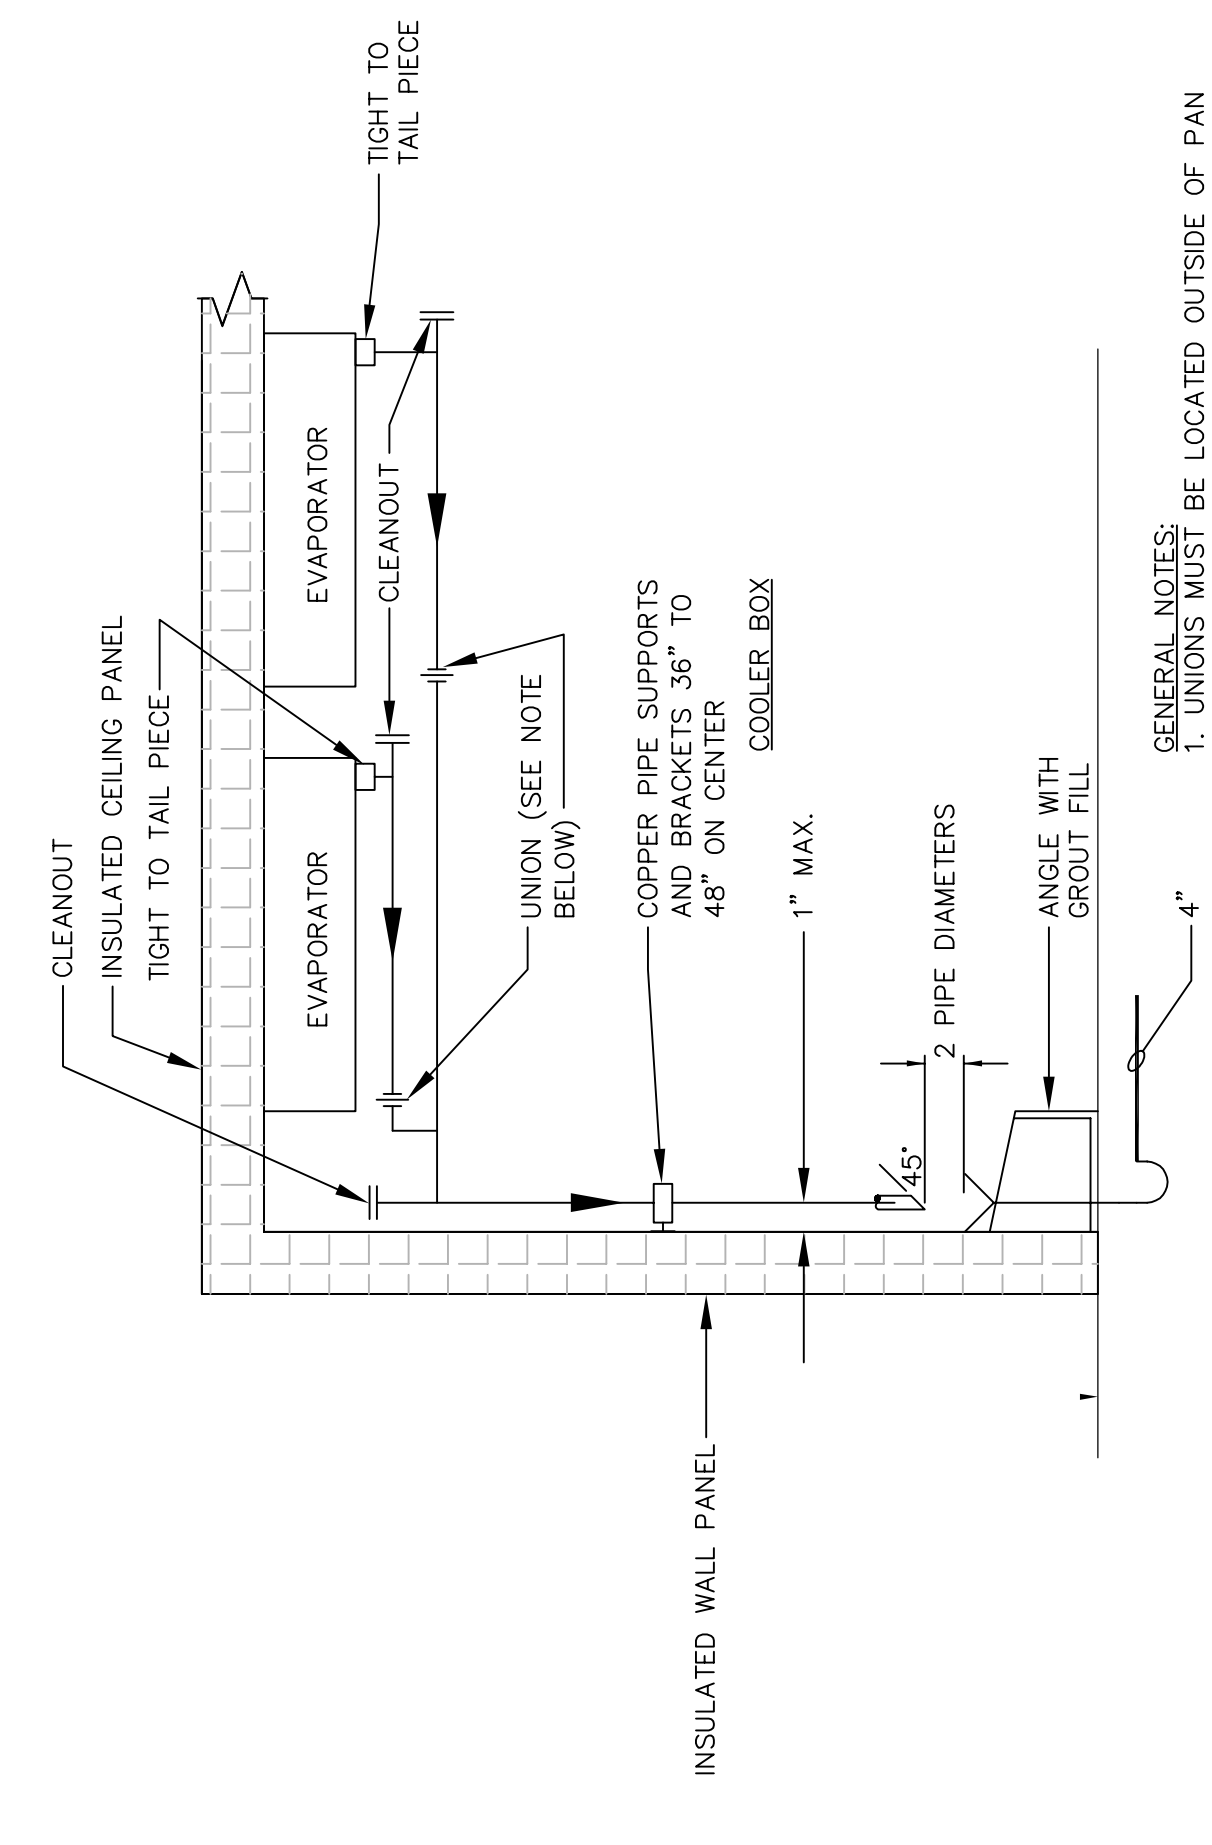


**4 TYPICAL COOLER EVAPORATOR DRAIN PIPING DETAIL**  
 P7.03 N.T.S.

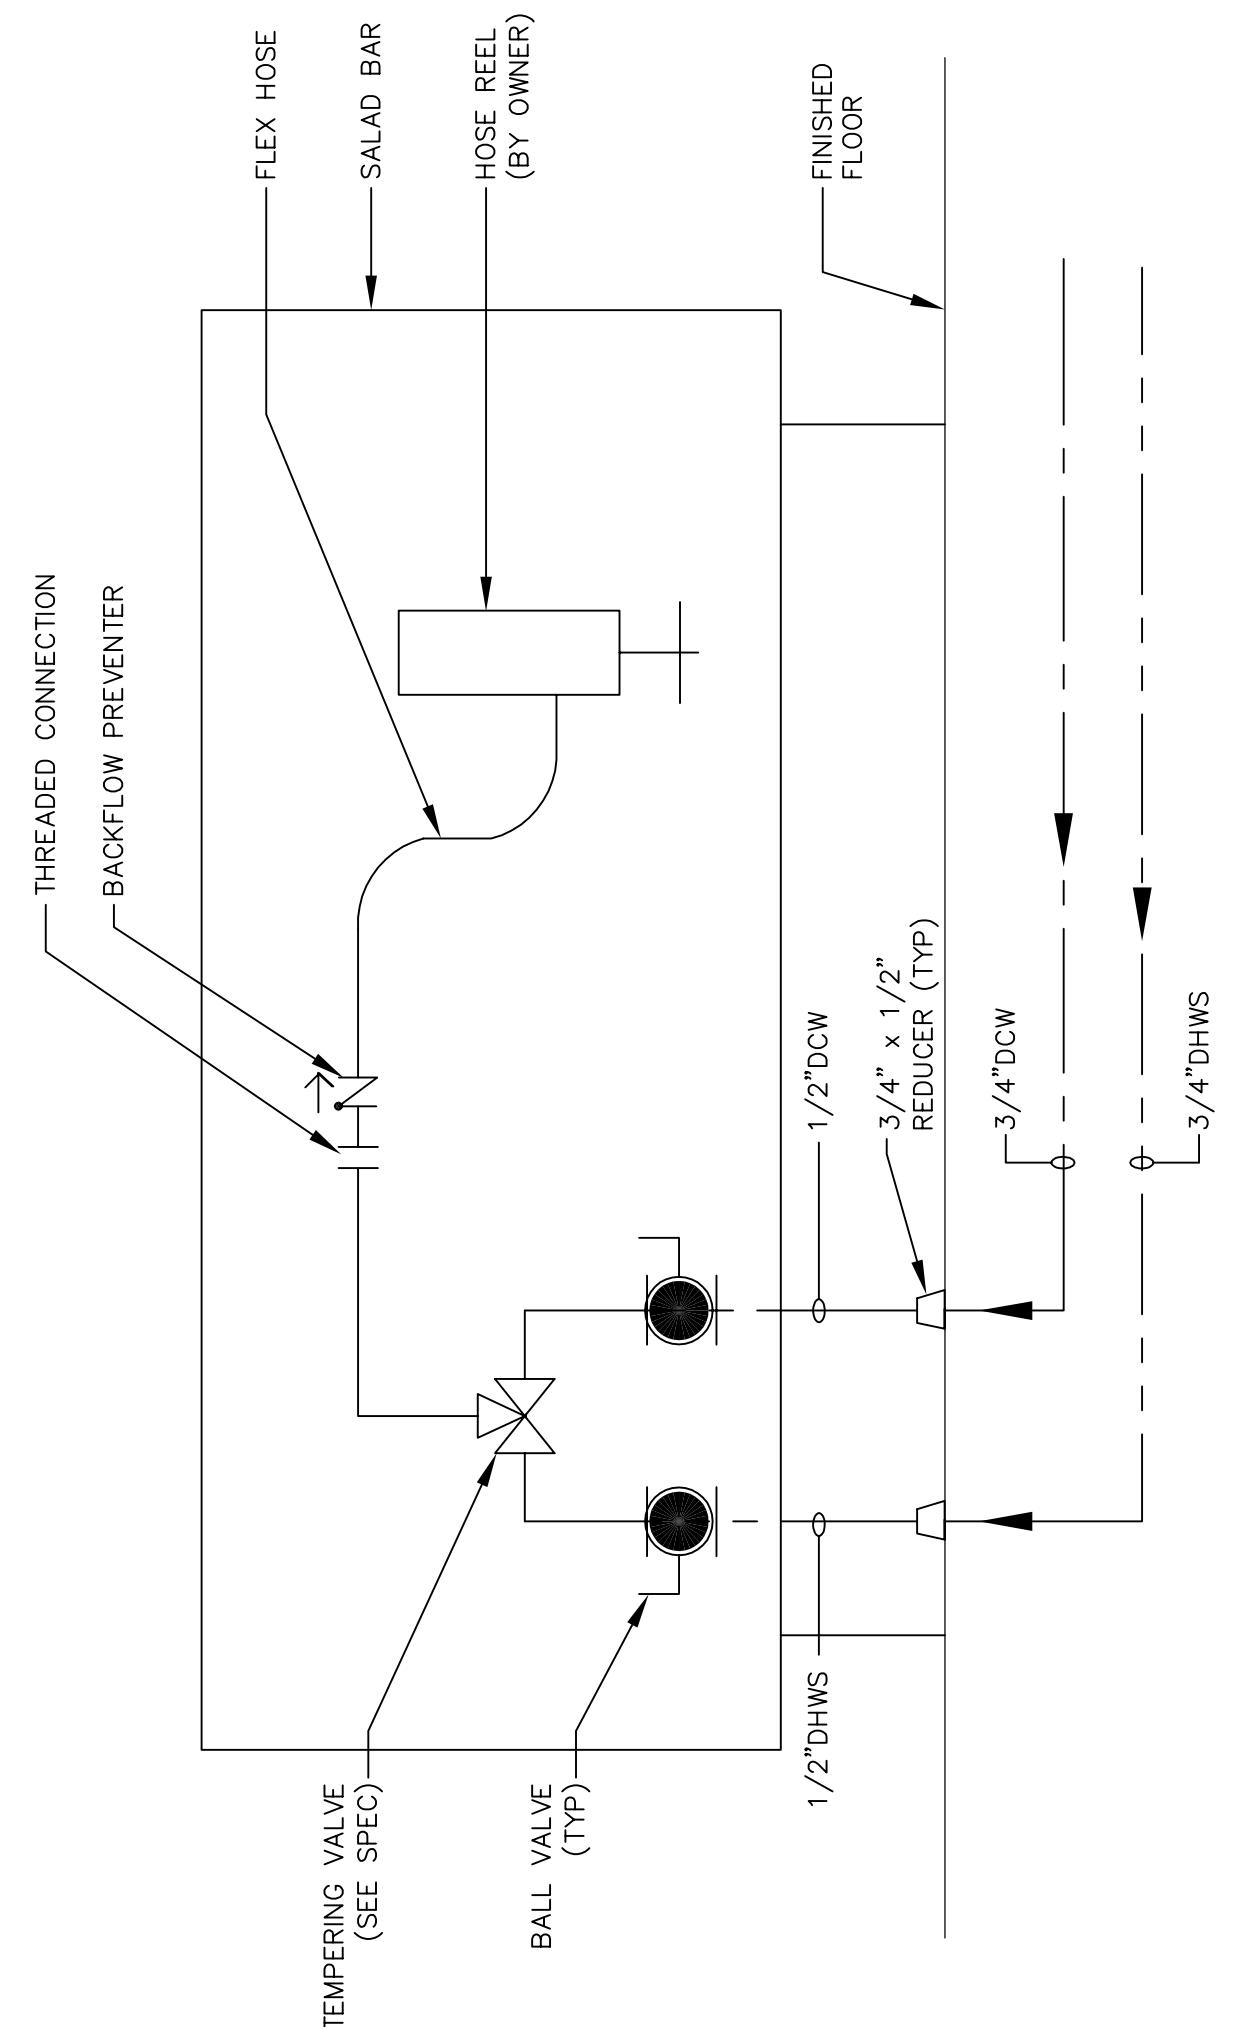


**5 SALAD BAR PIPING DETAIL**  
 P7.03 N.T.S.

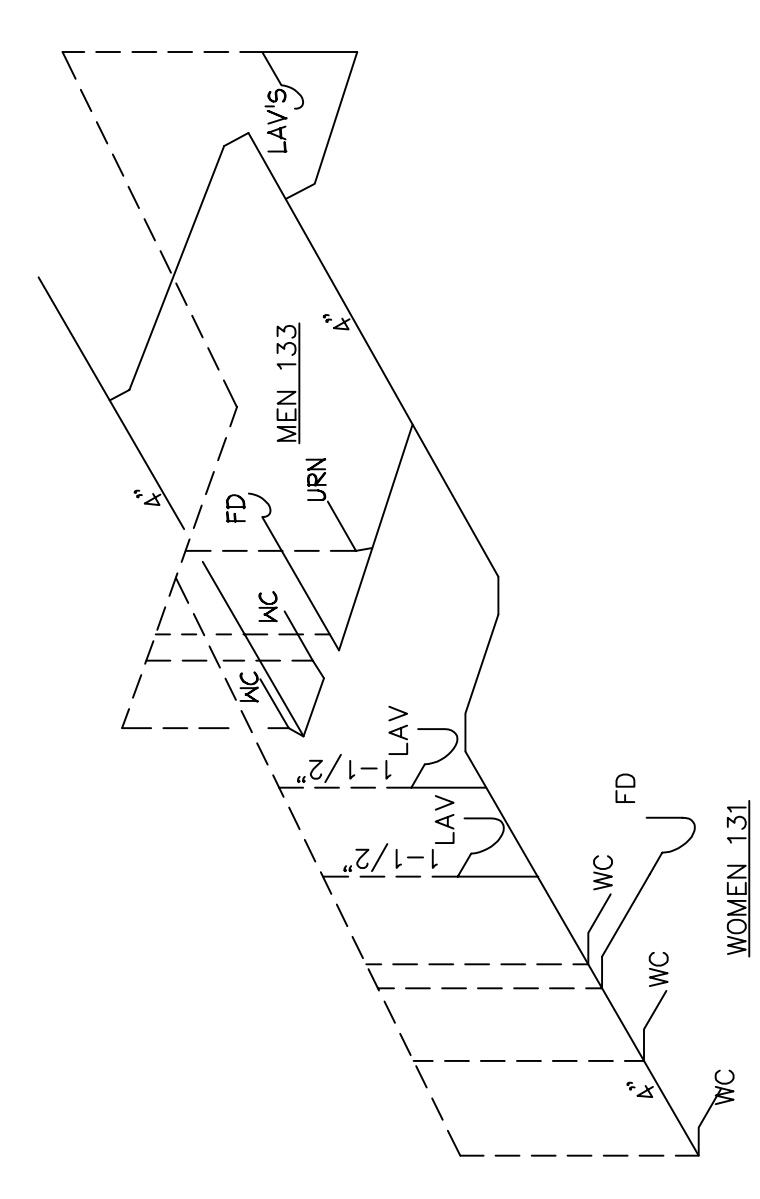


**6 PLUMBING MAIN FLOOR LEVEL BATHROOM SANITARY ISO PIPING DETAIL**  
 P7.03 N.T.S.

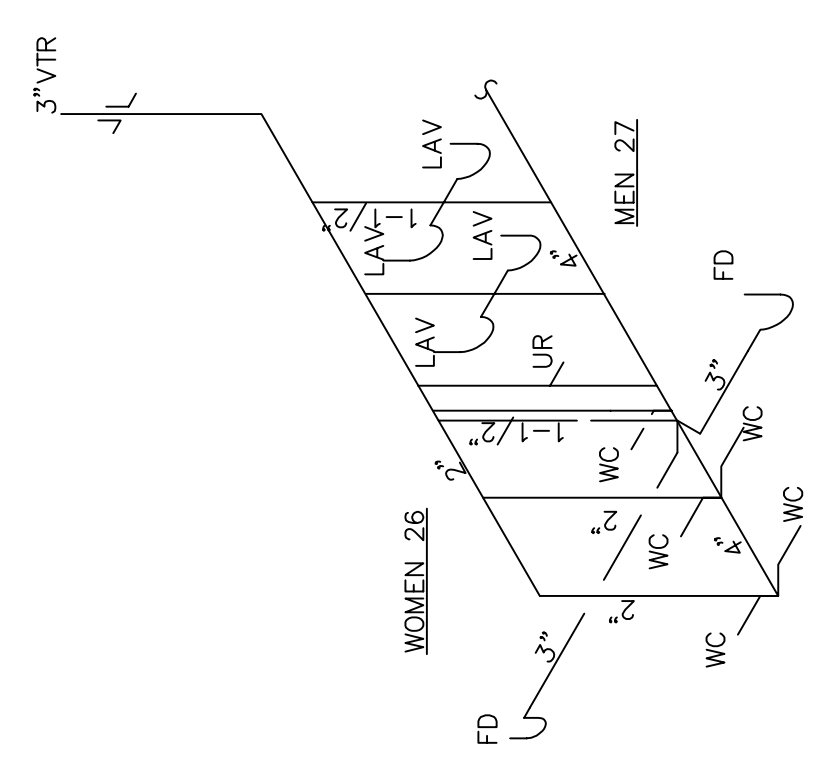

**7 PLUMBING MEZZANINE FLOOR LEVEL BATHROOM SANITARY ISO PIPING DETAIL**  
 P7.03 N.T.S.

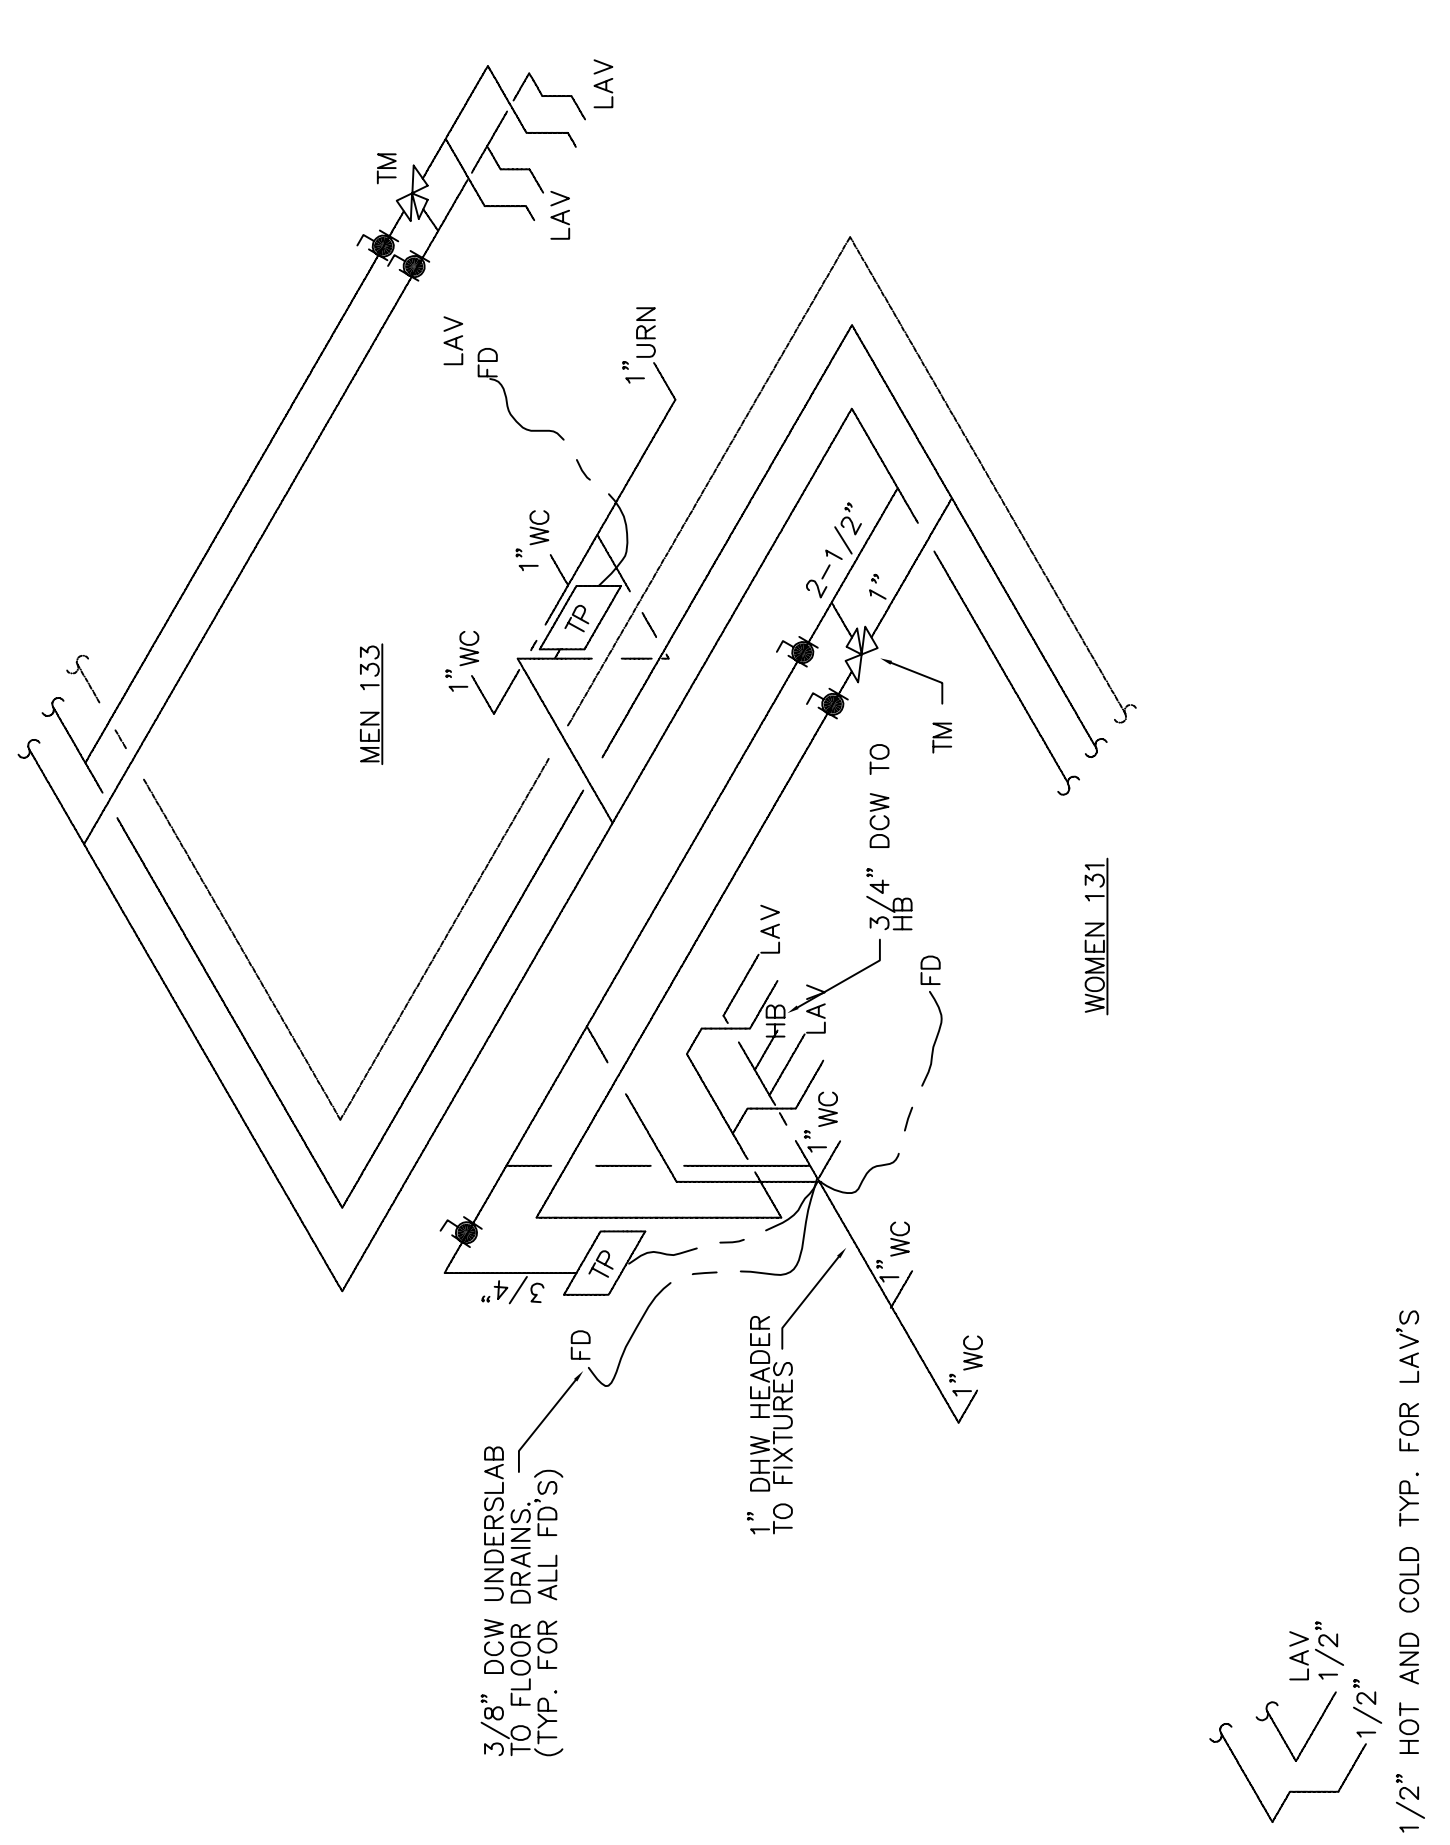

**9 PLUMBING MEZZANINE FLOOR LEVEL BATHROOM WATER SUPPLY ISO PIPING DETAIL**  
 P7.03 N.T.S.

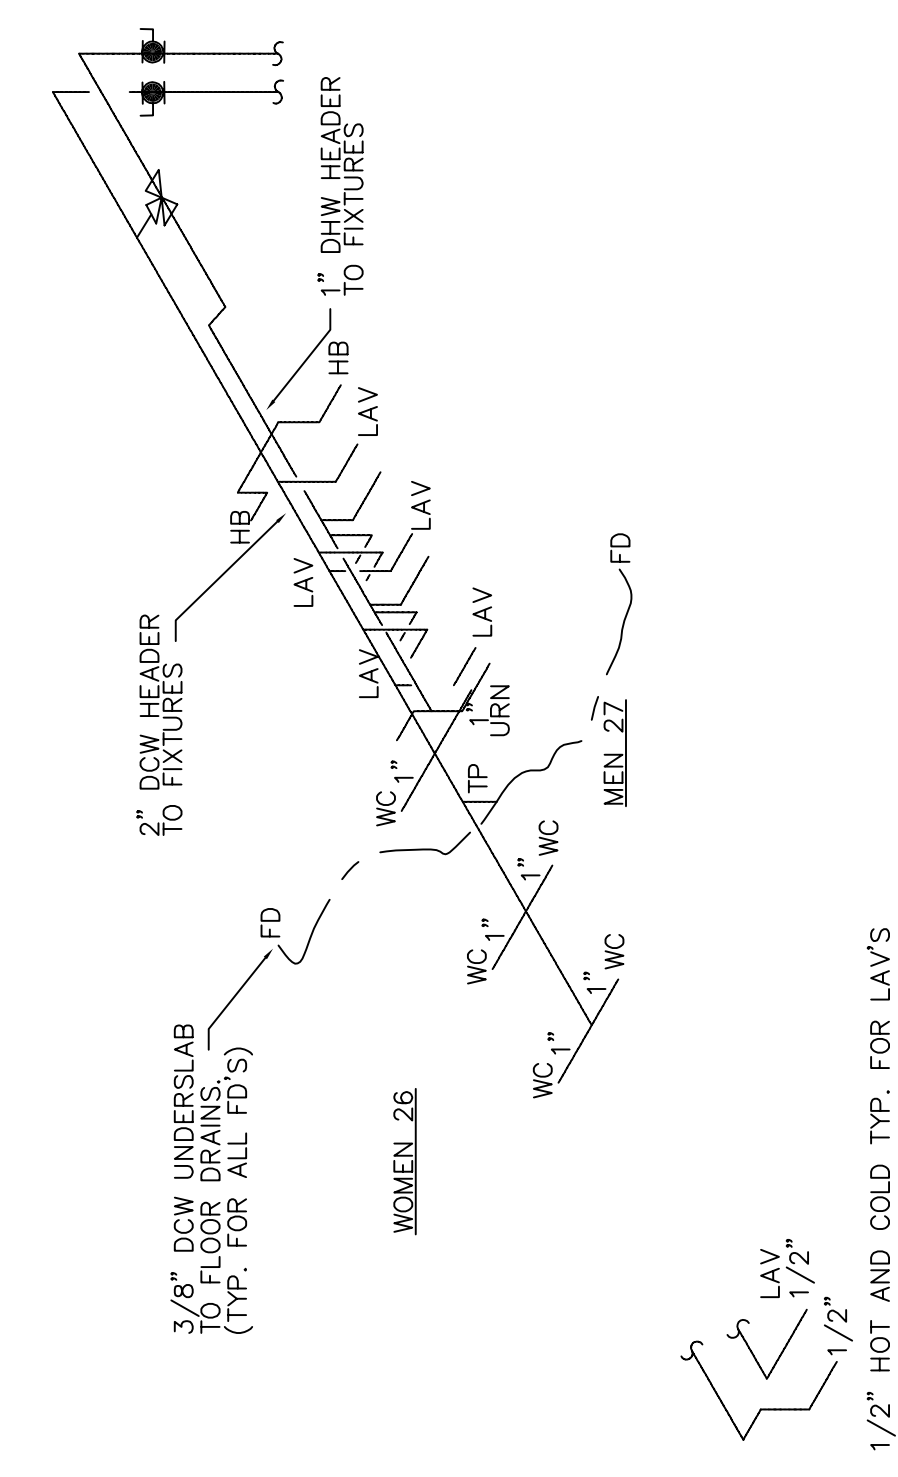

**8 PLUMBING MEZZANINE FLOOR LEVEL BATHROOM WATER SUPPLY ISO PIPING DETAIL**  
 P7.03 N.T.S.