

CONSTRUCTION MANAGER:
CONSIGLI
84 Middle Street
Portland, Maine 04101
Phone 207-773-3000
Fax 207-773-3800

PARKING GARAGE ARCHITECT:
SSA
75 York Street
Portland, Maine 04101
Phone 207-772-4858
Fax 207-428-4858


PARKING GARAGE STRUCTURAL ENGINEER:
BECKER
75 York Street
Portland, Maine 04101
Phone 207-679-1828
Fax 207-679-1822

SITE/CIVIL ENGINEER:
CONSIGLI
41 Middle Street
Portland, Maine 04102
Phone 800-945-4282
Fax 207-774-6835

HARRIMAN
Architects + Engineers
Autumn Business Park
40 Shelburne Drive
Lewiston, Maine 04210
207.784.5100 ext
207.782.5017 fax
123 Middle Street
Portland, Maine 04101
Phone 207-679-1828
Fax 207-679-1822
www.harriman.com
© 2008

Project Title
**BAYCO LLC.
BAYSIDE
DEVELOPMENT**
PORTLAND, MAINE

HA Project No. _____
Key Plan

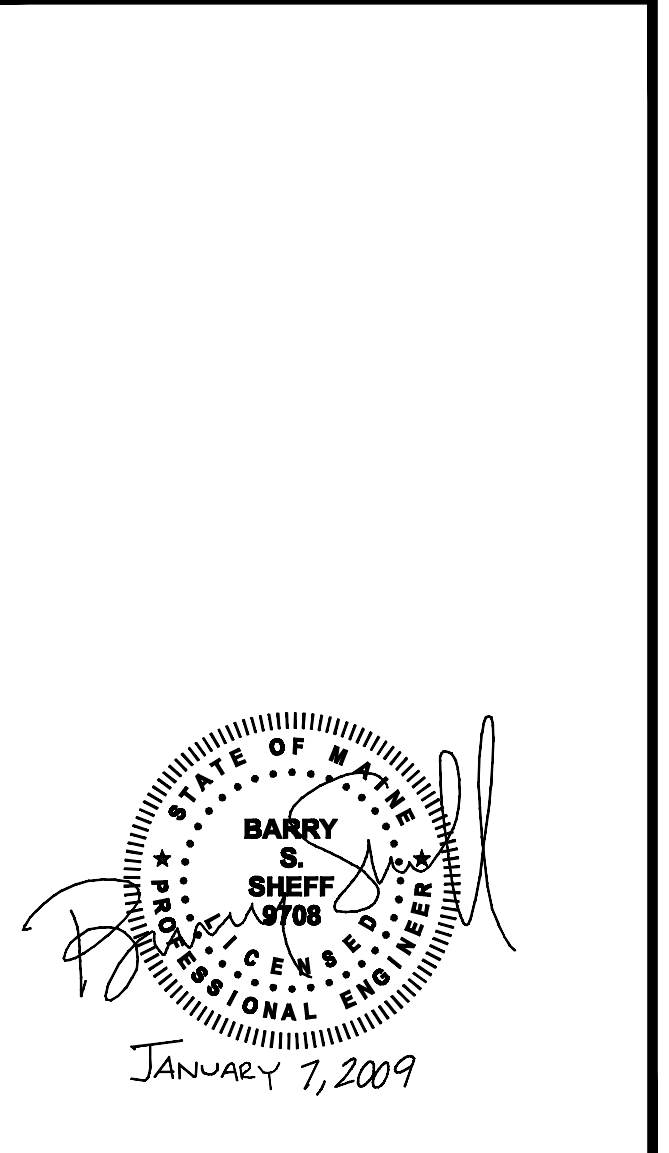

1-7-09	100% SITE ENABLING PLAN	
12-19-08	90% SITE ENABLING PLAN	
11-21-08	PERMIT SUBMITTAL	
11-13-08	PERMIT SUBMITTAL	
10-24-08	PERMIT SUBMITTAL	
10-10-08	REVISE BLDG LAYOUT & ADD BUS DRDP	
09-26-08	PERMIT SUBMITTAL	
Mark	Date	Description
Issue Dates		

Drawing Status

Drawing Title
**UTILITY
PLAN**

PA / PE: **BSS** Drawn By: **RJIV**

Drawing Number
C203

BUILDING NOTE:
PROPOSED BUILDING IS SHOWN FOR COORDINATION PURPOSES ONLY. CONTRACTOR TO REFER TO ARCHITECTURAL PLANS PREPARED BY THE ARCHITECT OF RECORD FOR EXACT DIMENSIONS.

20' 0 20' 40'
BAR SCALE
1" = 20'