

**CONSTRUCTION MARKER**

**CONSIGL**  
ARCHITECTS

31 York Street  
Portland, Maine 04101  
Tel: 207-773-2800  
Fax: 207-773-4800

**SSS**  
STRUCTURAL SPECIALISTS

31 York Street  
Portland, Maine 04101  
Tel: 207-773-4800  
Fax: 207-773-4800

**BECKER**  
ARCHITECTS

123 Middle Street  
Portland, Maine 04101  
Tel: 207-773-6000  
Fax: 207-773-6000

**HARRIMAN**  
Architects + Engineers

Adrian Boudreau, P.E.  
Architect, License #01814  
Adrian Boudreau, P.E.  
Professional Engineer, License #01814  
123 Middle Street  
Portland, Maine 04101  
Tel: 207-773-6000  
Fax: 207-773-6000  
www.harriman.com

Project Title  
**MAINEHEALTH & UNITED WAY PARKING GARAGE**  
PORTLAND, MAINE

Project No.  
2008-0040

Key Plan

General Notes or Legend Here

01-07-08	SITE BUILDING PACKAGE
10-18-08	60% CONSTRUCTION DOCUMENTS
11-09-08	100% DESIGN DEVELOPMENT
10-28-08	50% DESIGN DEVELOPMENT
DATE	DESCRIPTION


NOT FOR CONSTRUCTION SITE COORDINATION ONLY

STAIR & ELEVATOR: ENLARGED PLANS, SECTIONS & DETAILS


Scale: 1/4" = 1'-0"

Sheet No. 1H


GA35.1

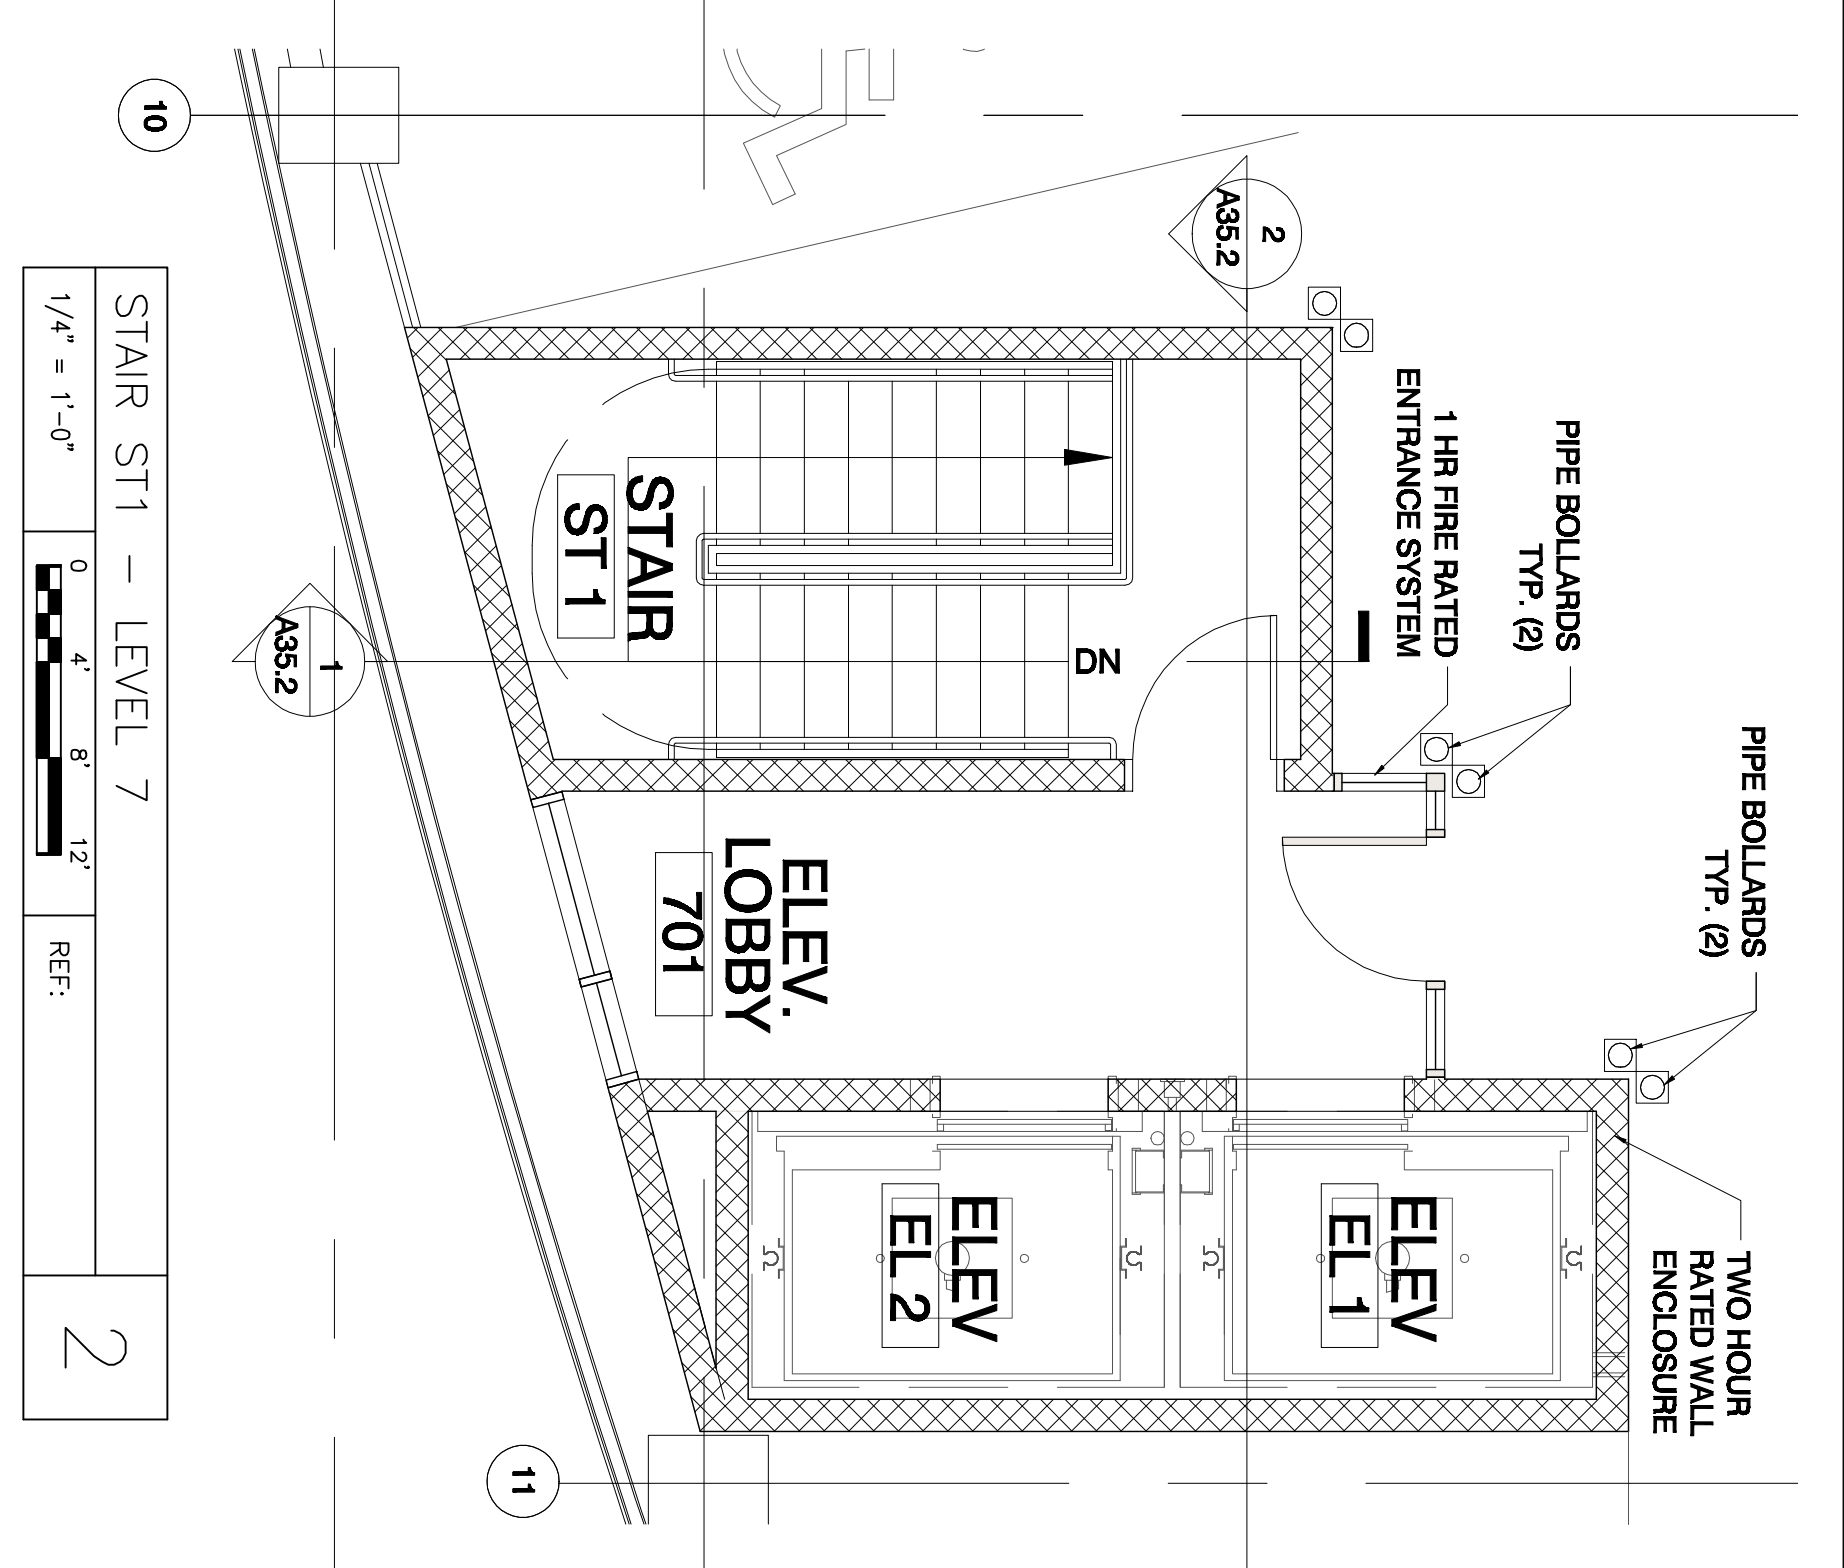


STAIR ST1 - LEVEL 7  
1/4" = 1'-0"  
0 4 8 12' REF: 2

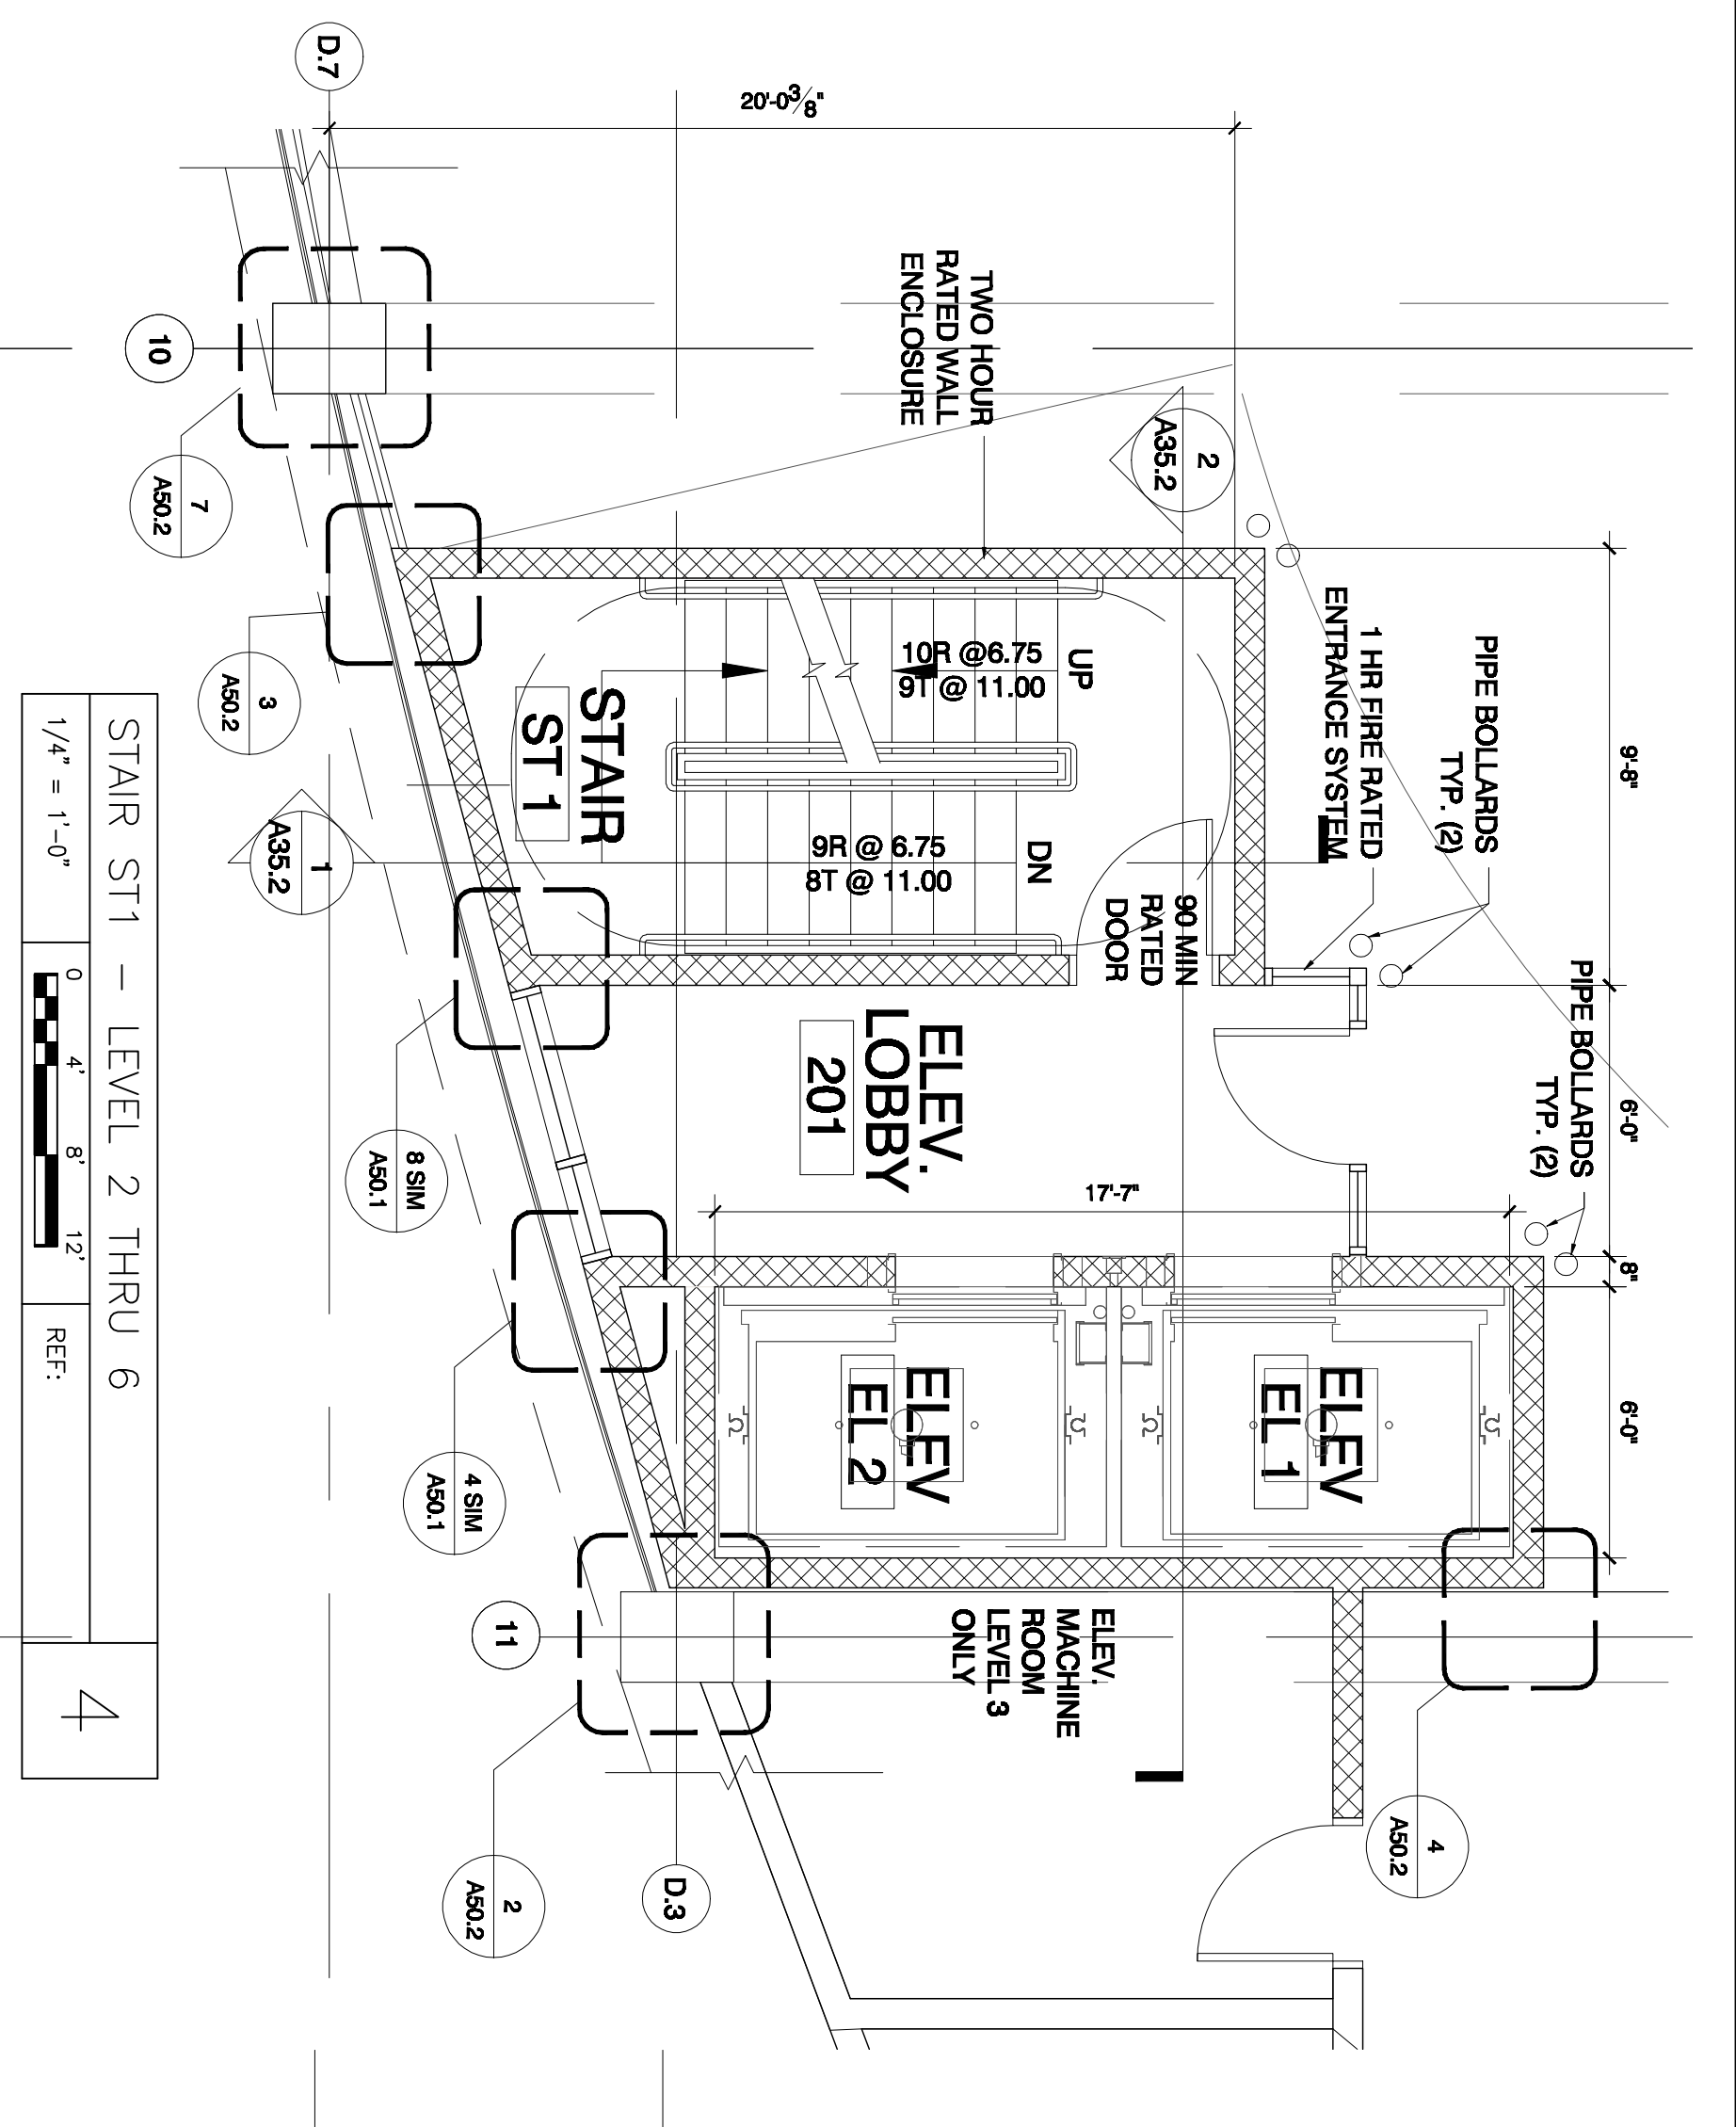


STAIR ST1 - LEVEL 6  
1/4" = 1'-0"  
0 4 8 12' REF: 4

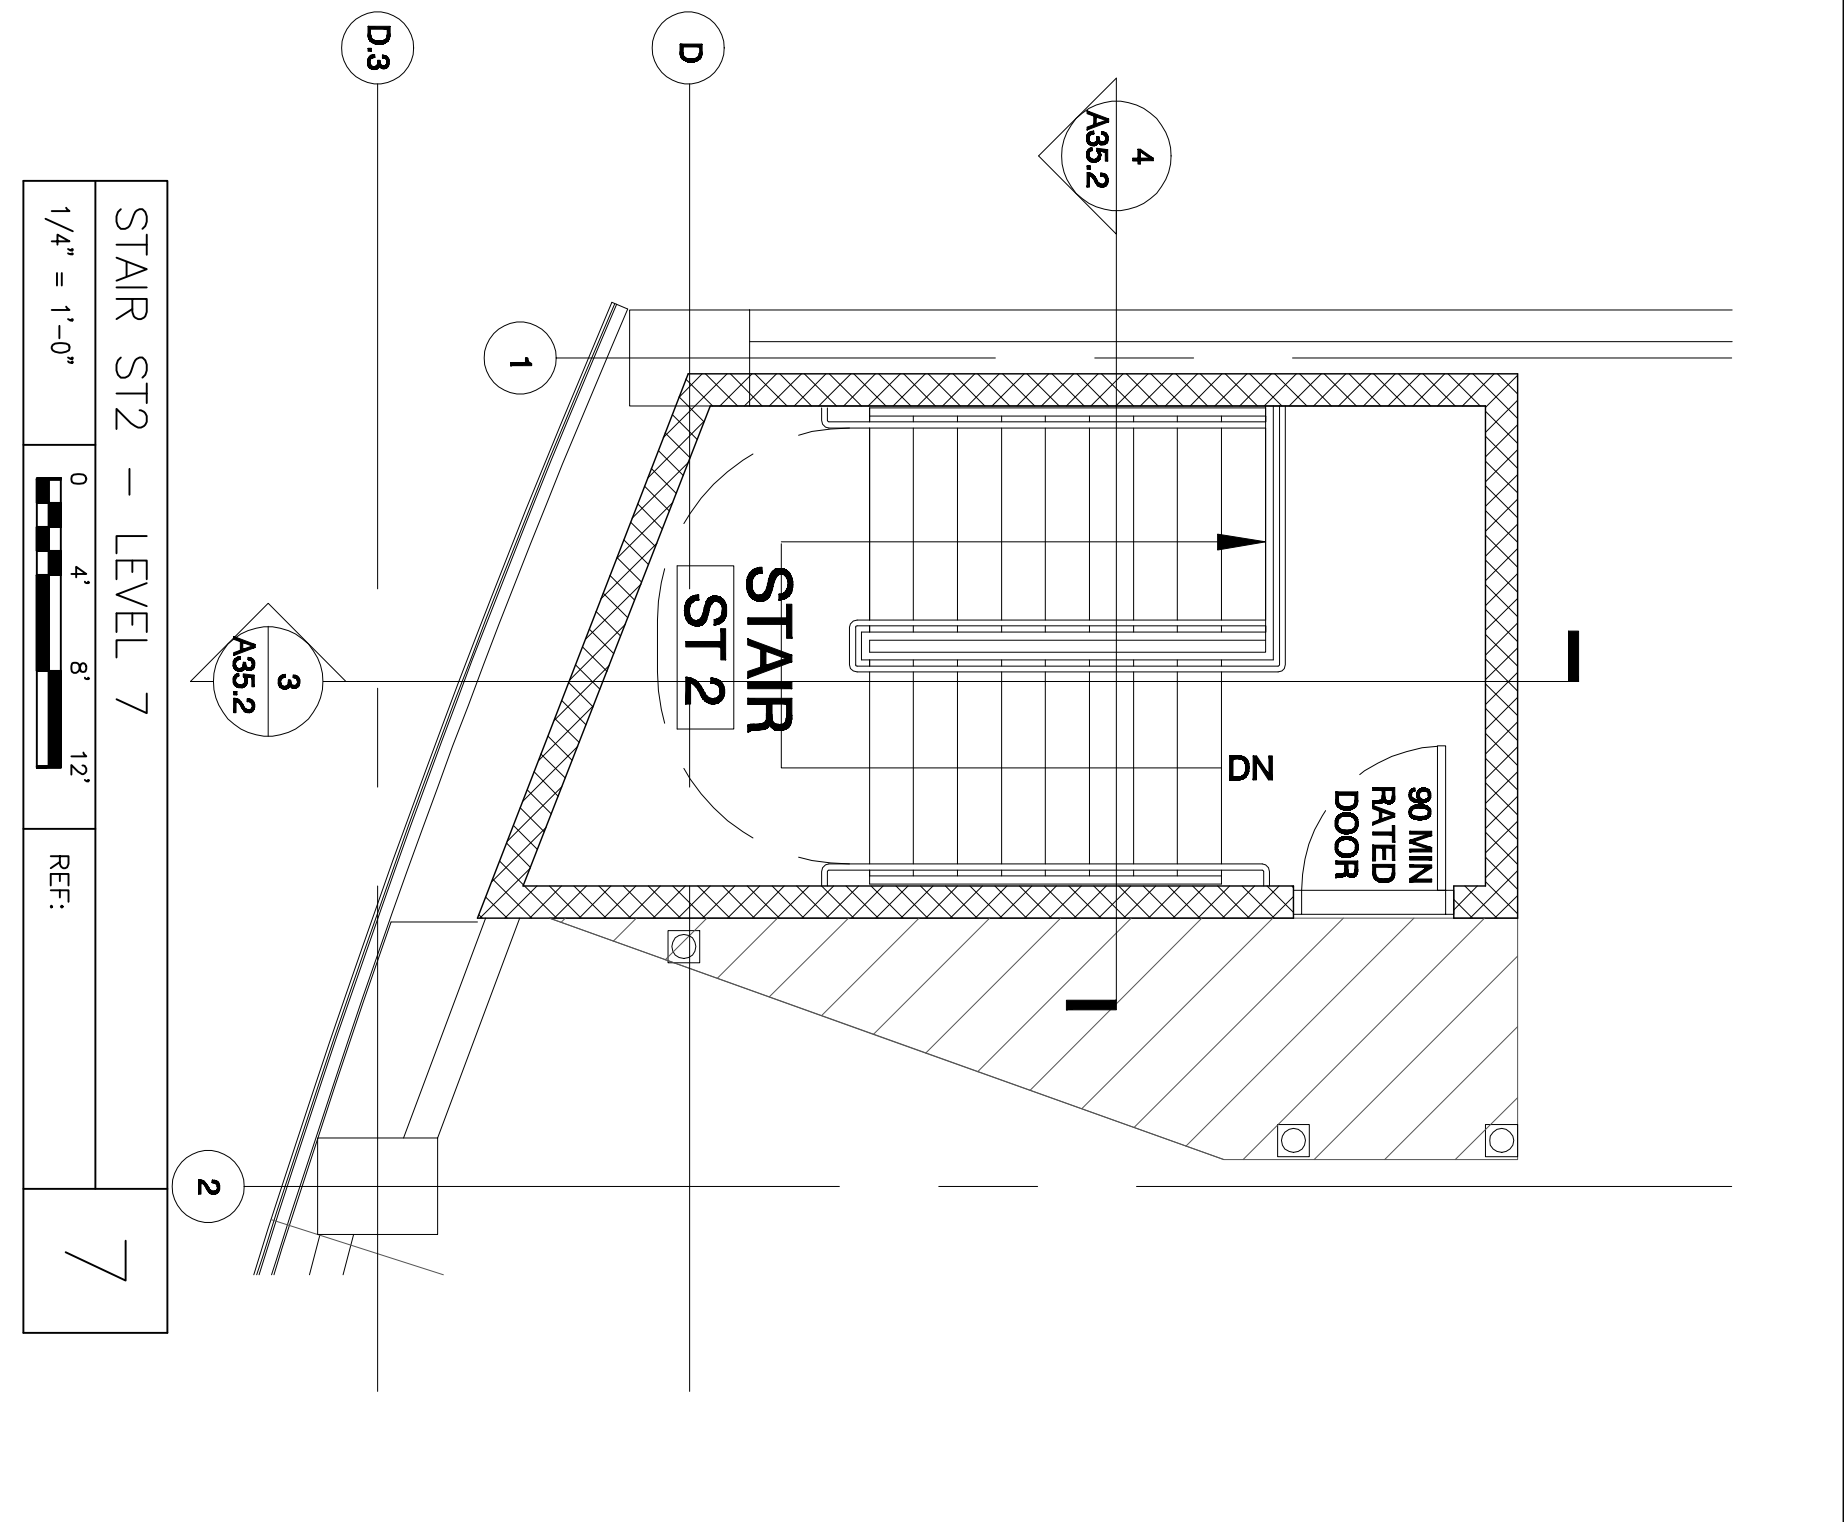


STAIR ST2 - LEVEL 7  
1/4" = 1'-0"  
0 4 8 12' REF: 7

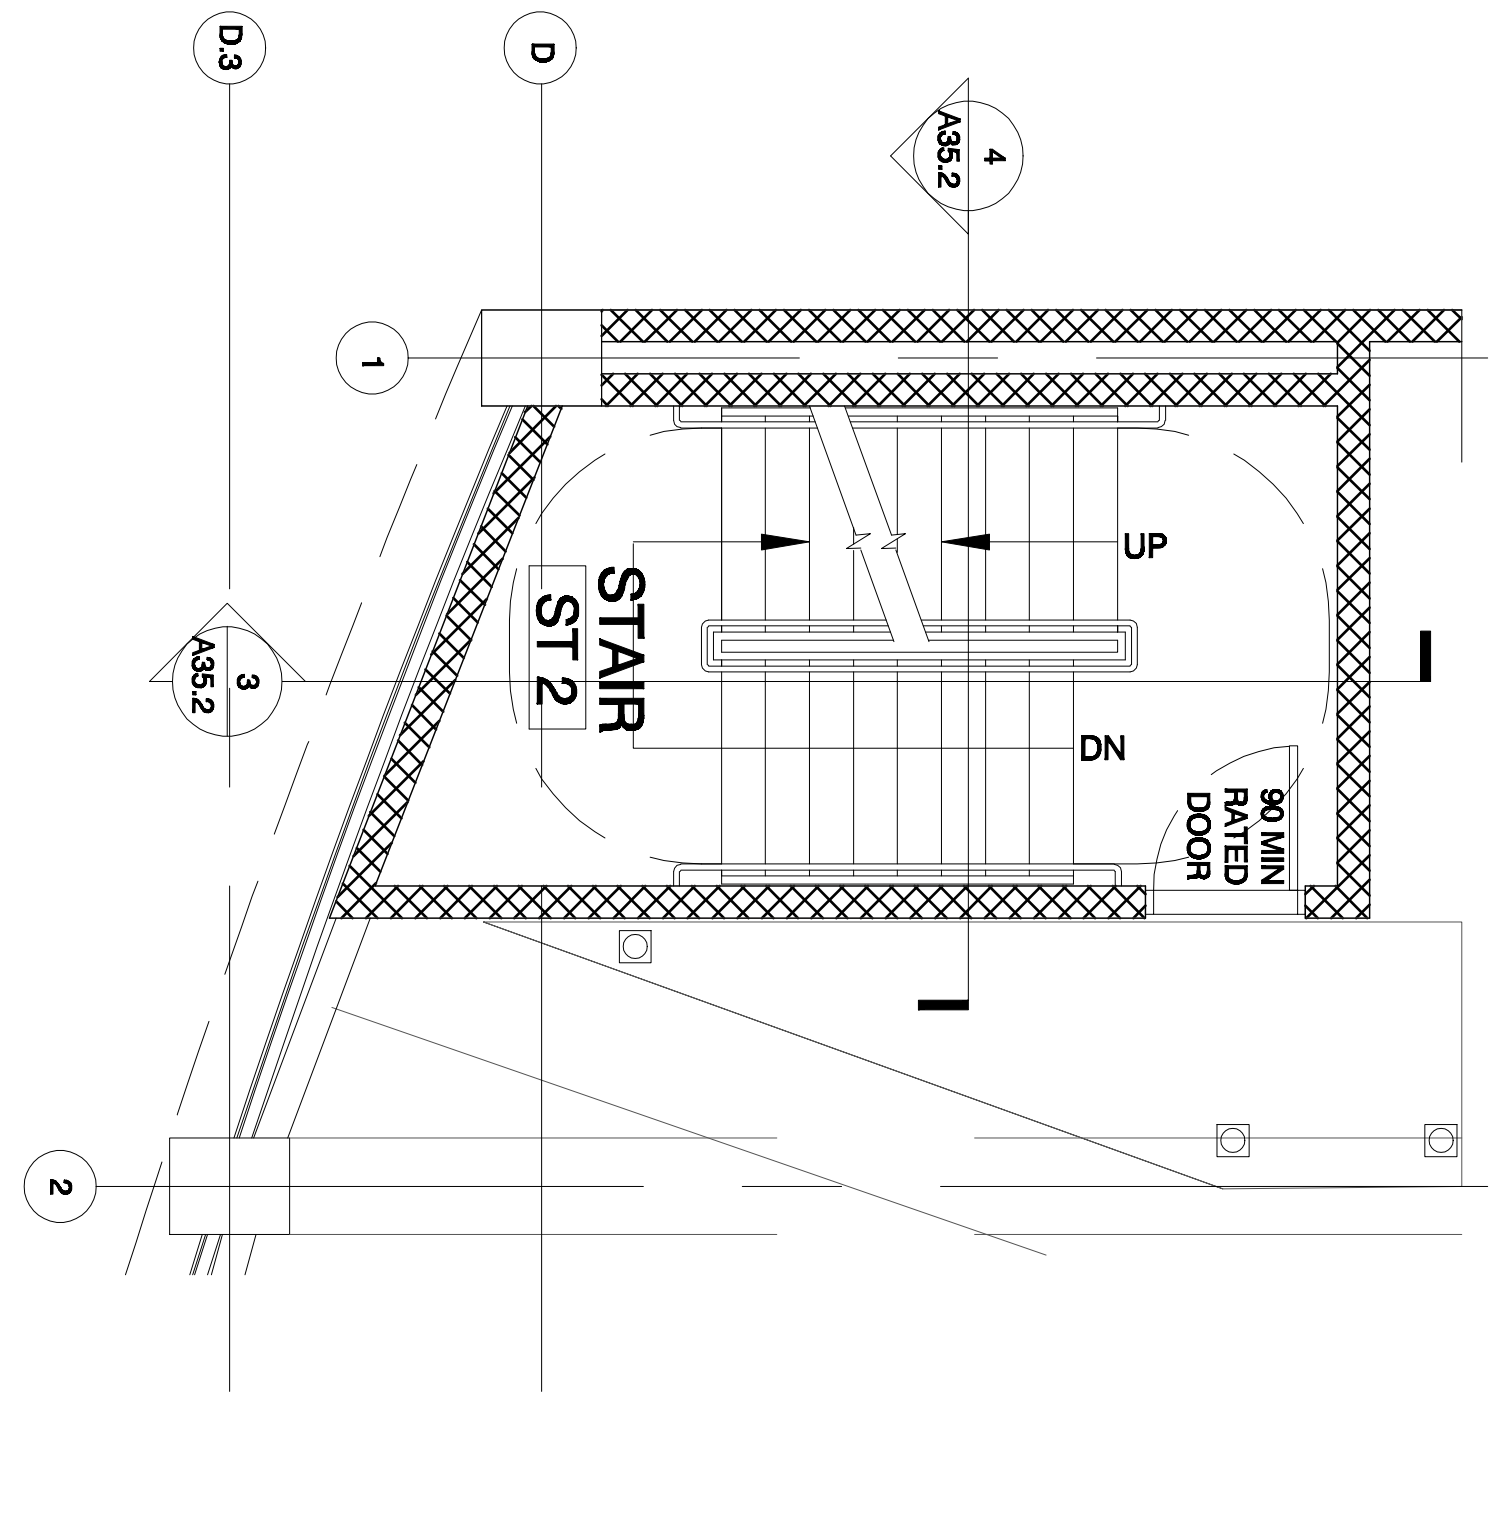

STAIR ST2 - LEVEL 6  
1/4" = 1'-0"  
0 4 8 12' REF: 6

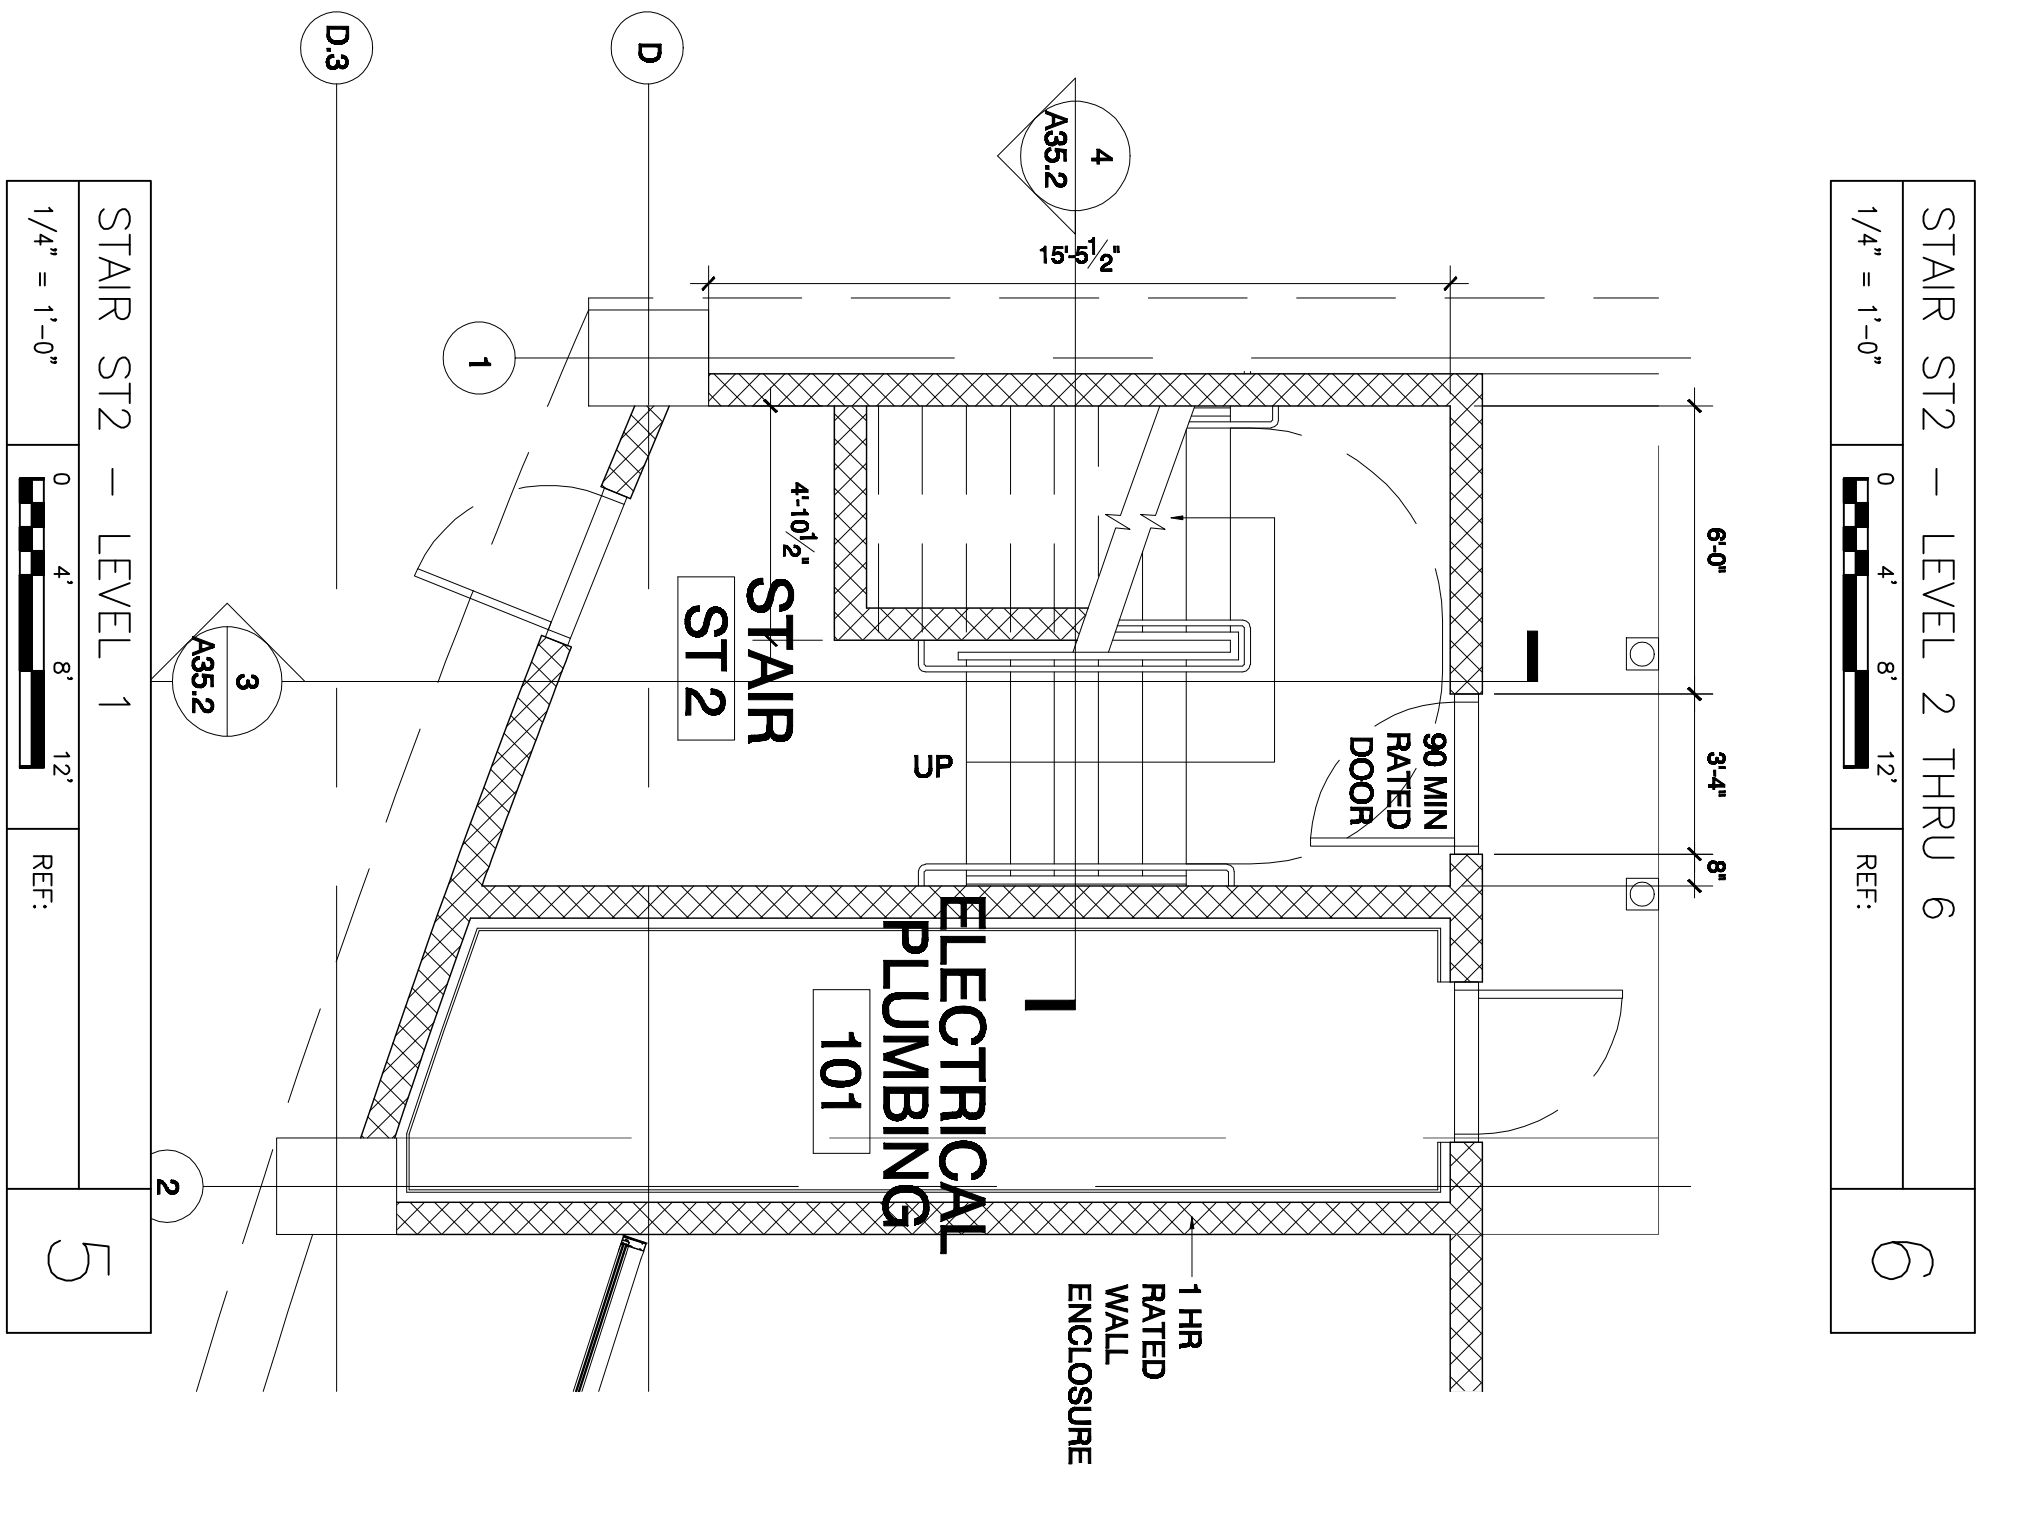

STAIR ST2 - LEVEL 1  
1/4" = 1'-0"  
0 4 8 12' REF: 5

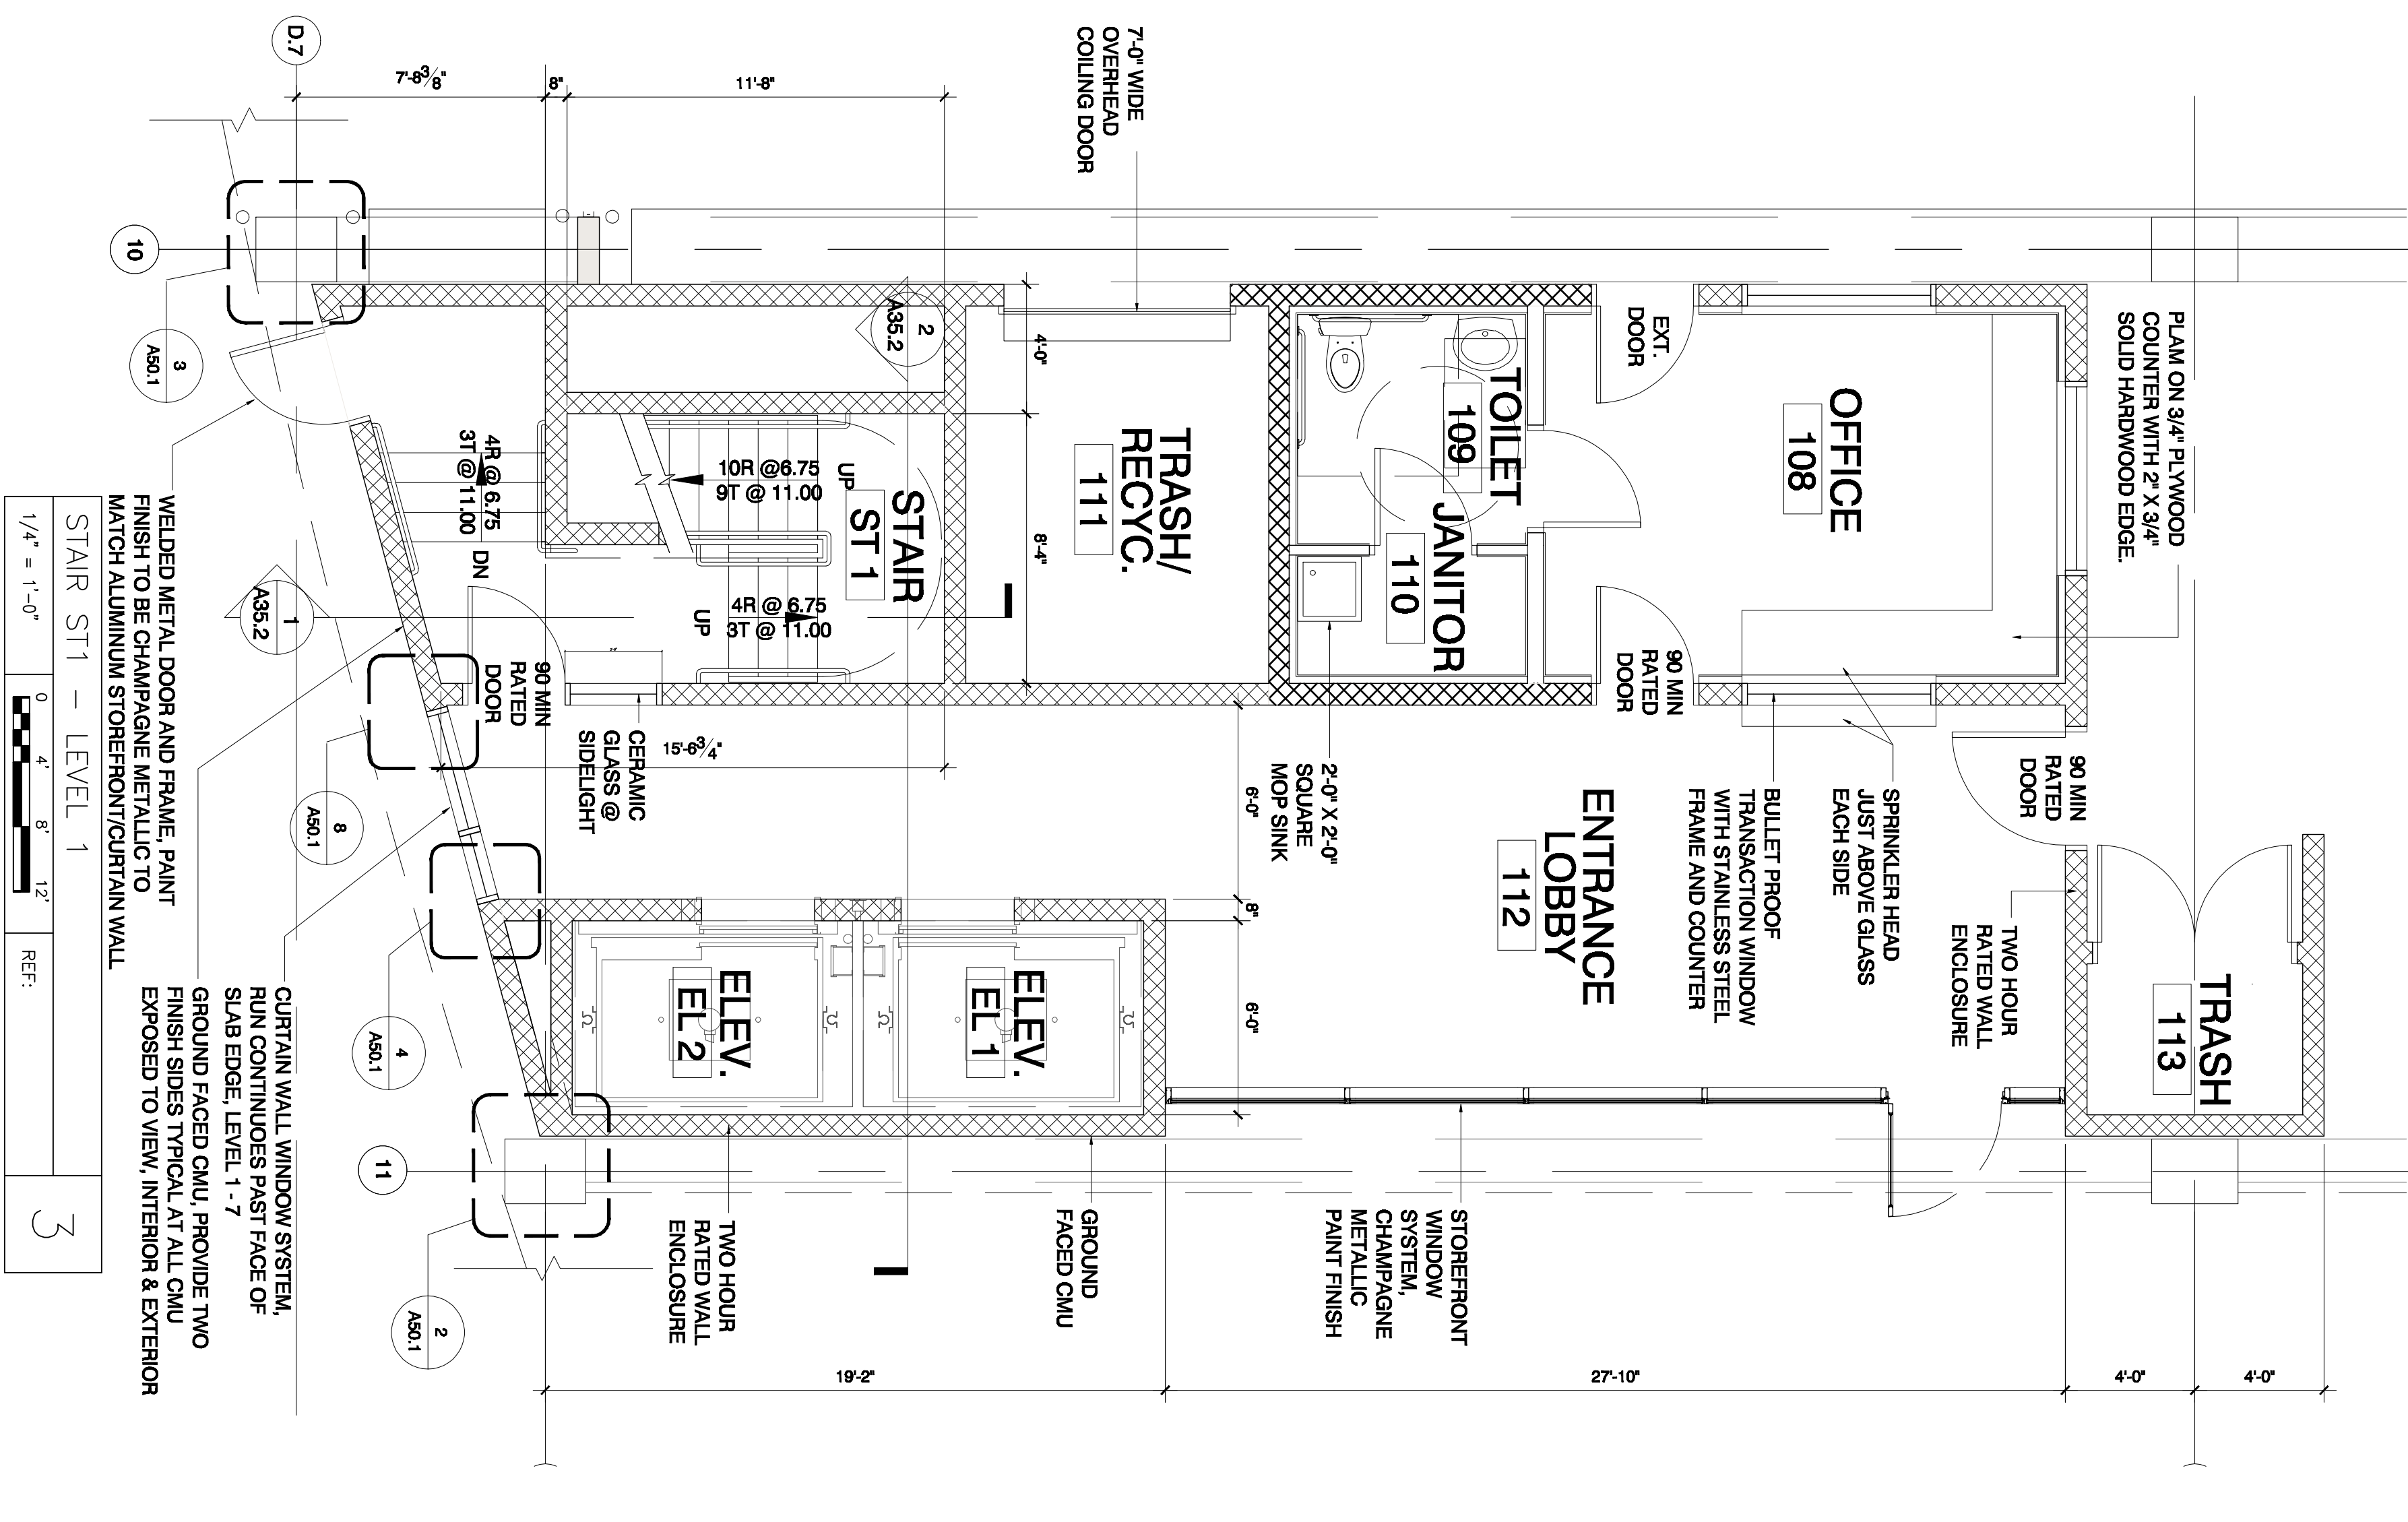

STAIR ST1 - LEVEL 1  
1/4" = 1'-0"  
0 4 8 12' REF: 3

NOT INCLUDED  
1/4" = 1'-0"  
0 4 8 12' REF: 1