

No.	Date	Description

Revision Schedule



JOB NO.
195210852


DRWN. CHK
ERD CMP

SCALE:

ISSUE
PERMIT SET
3/18/2016

TITLE
HVAC
DUCTWORK
LEVEL 4 NEW
PLAN

SHEET
M103

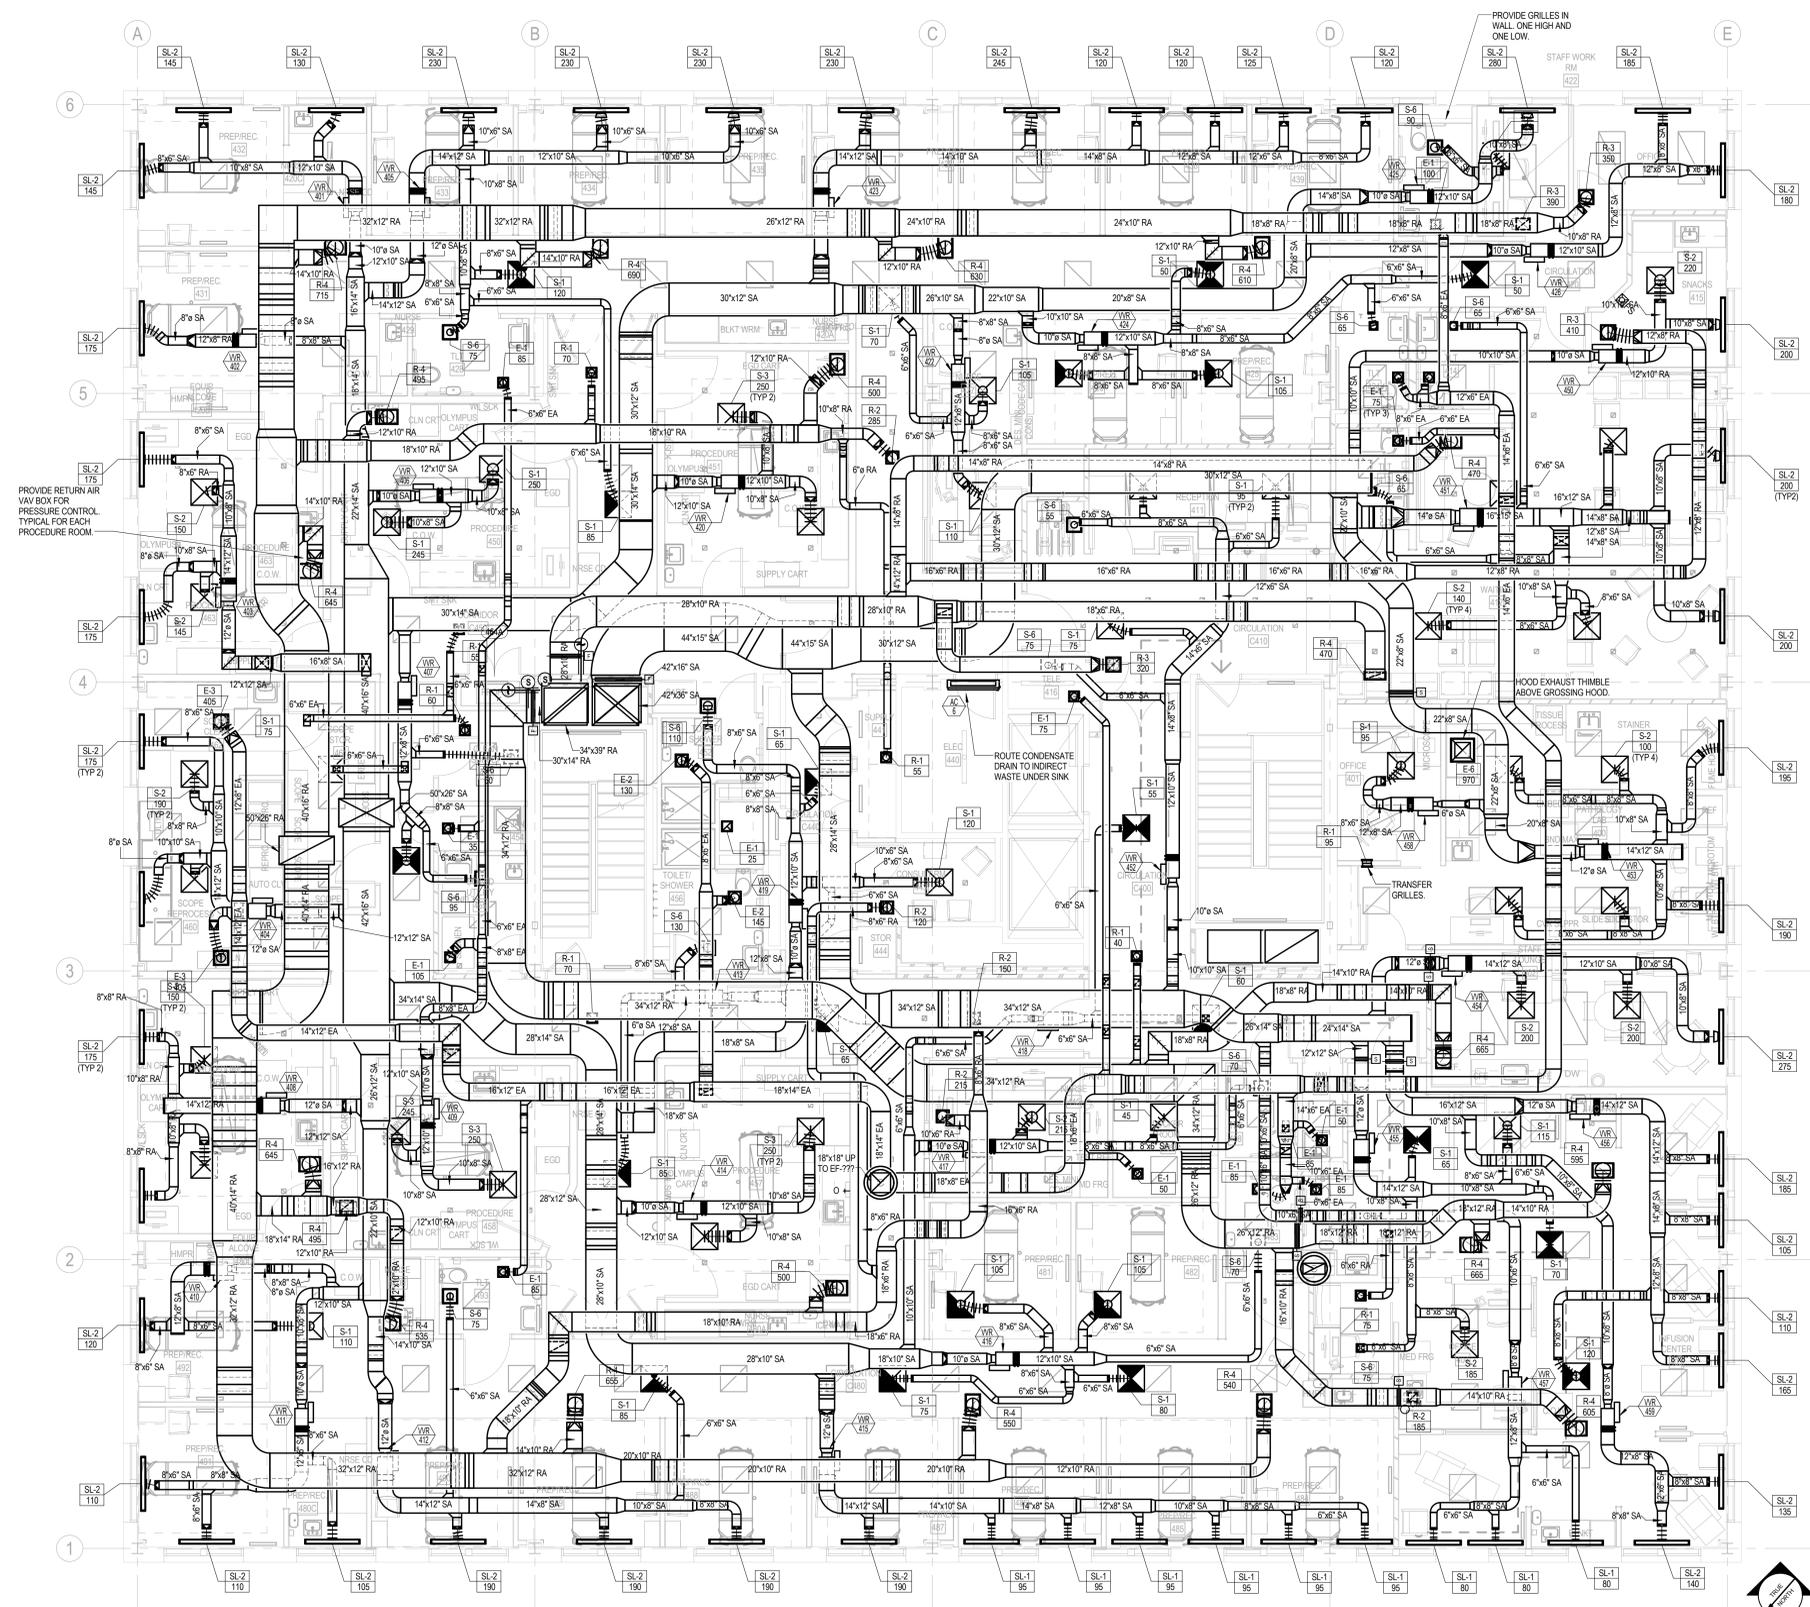

1 HVAC DUCTWORK LEVEL 4 NEW PLAN
 3/16" = 1'-0"



Stantec Consulting Services Inc.
 482 Payne Road Scarborough Court
 Scarborough, ME 04074-8929
 Tel: (207) 883-3355 / Fax: (207) 883-3376
 www.stantec.com