

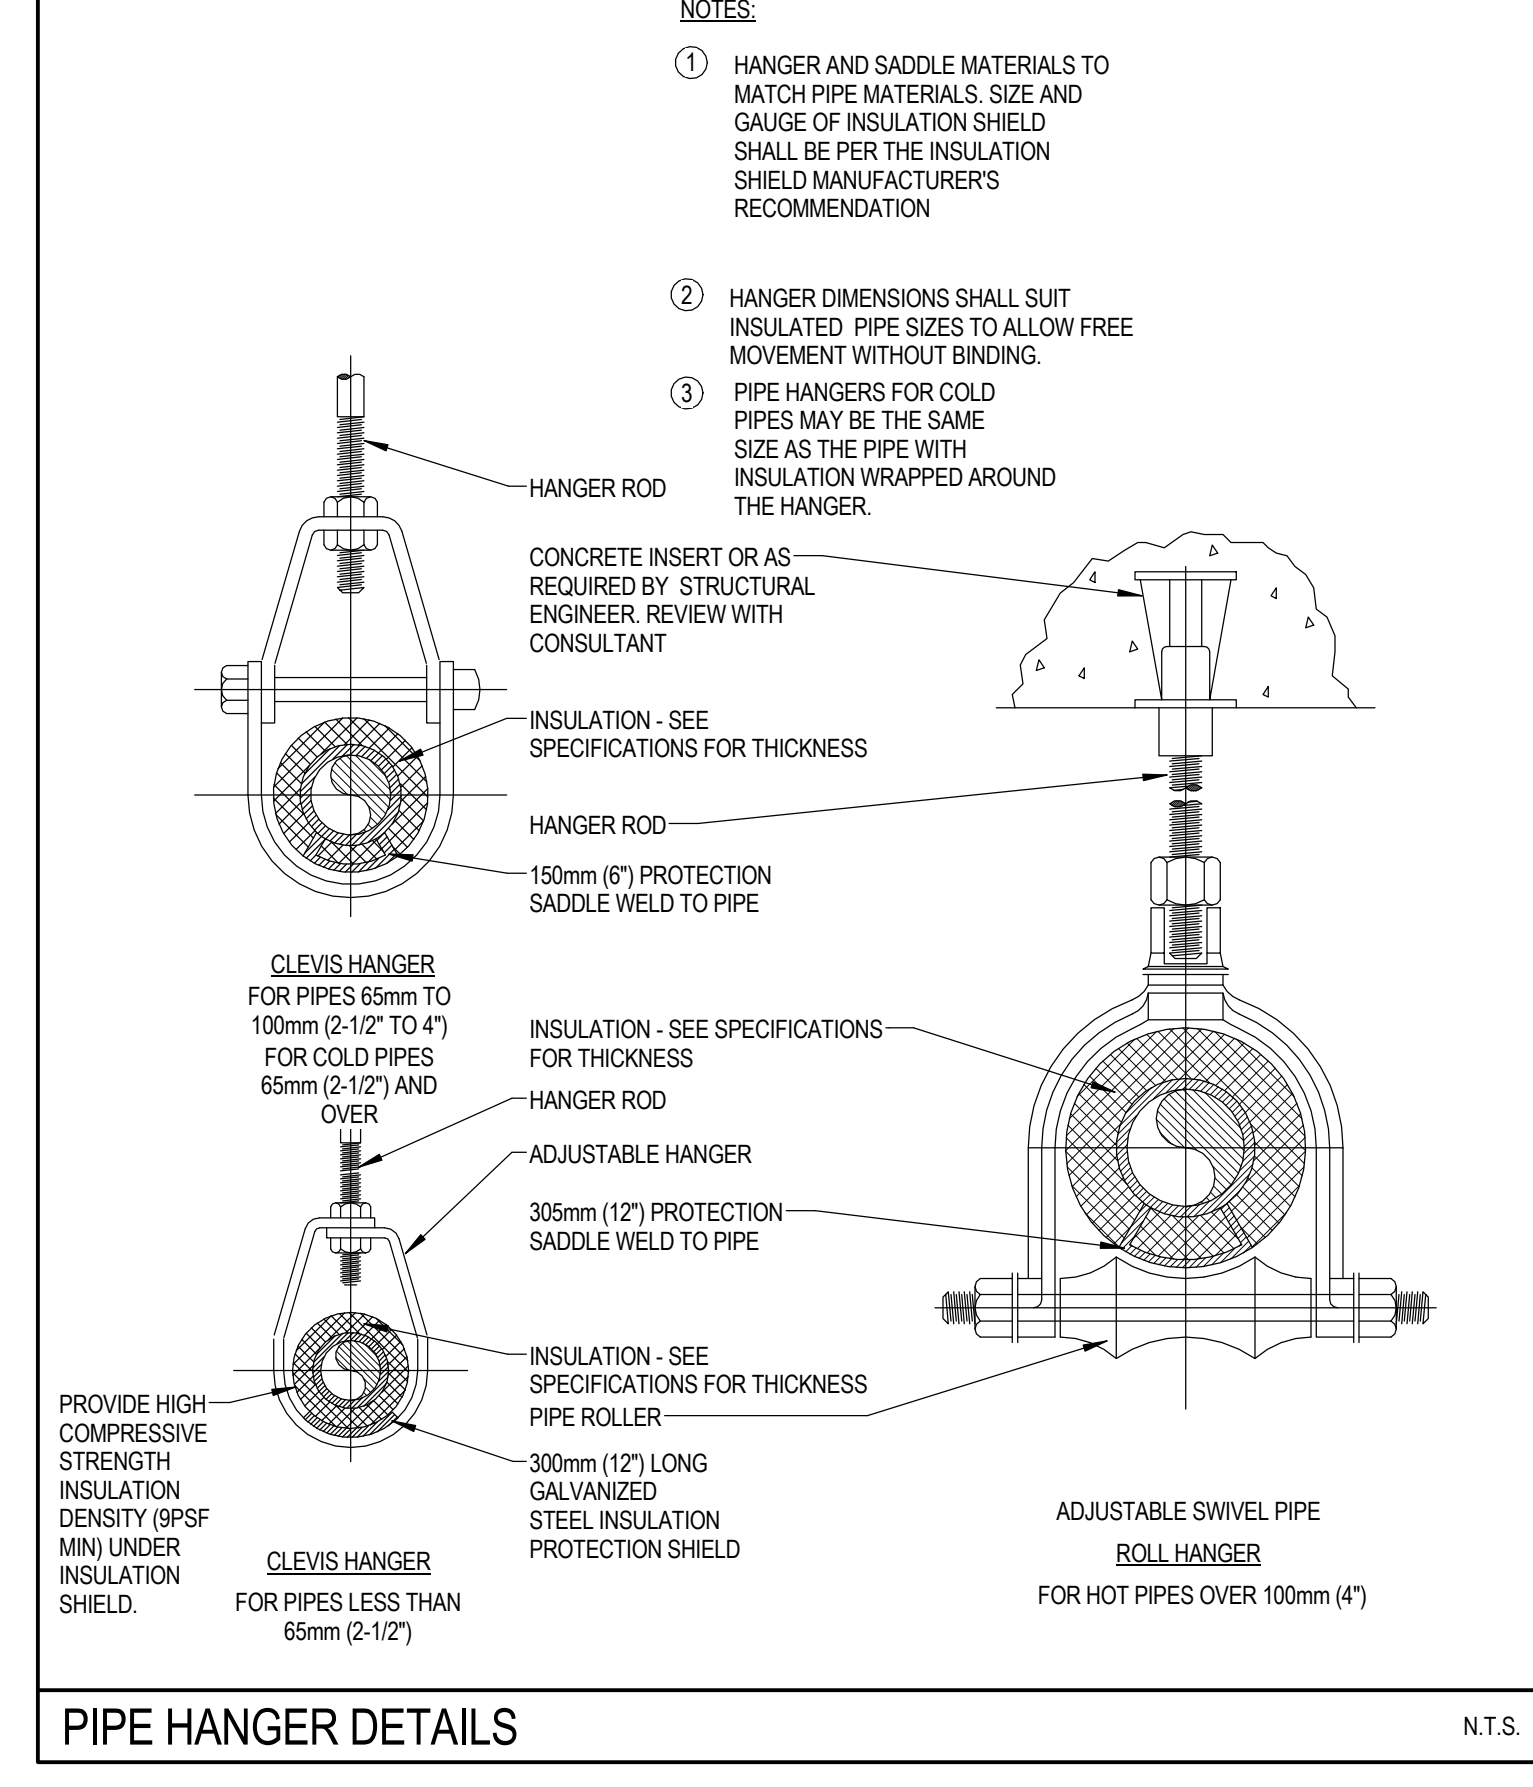
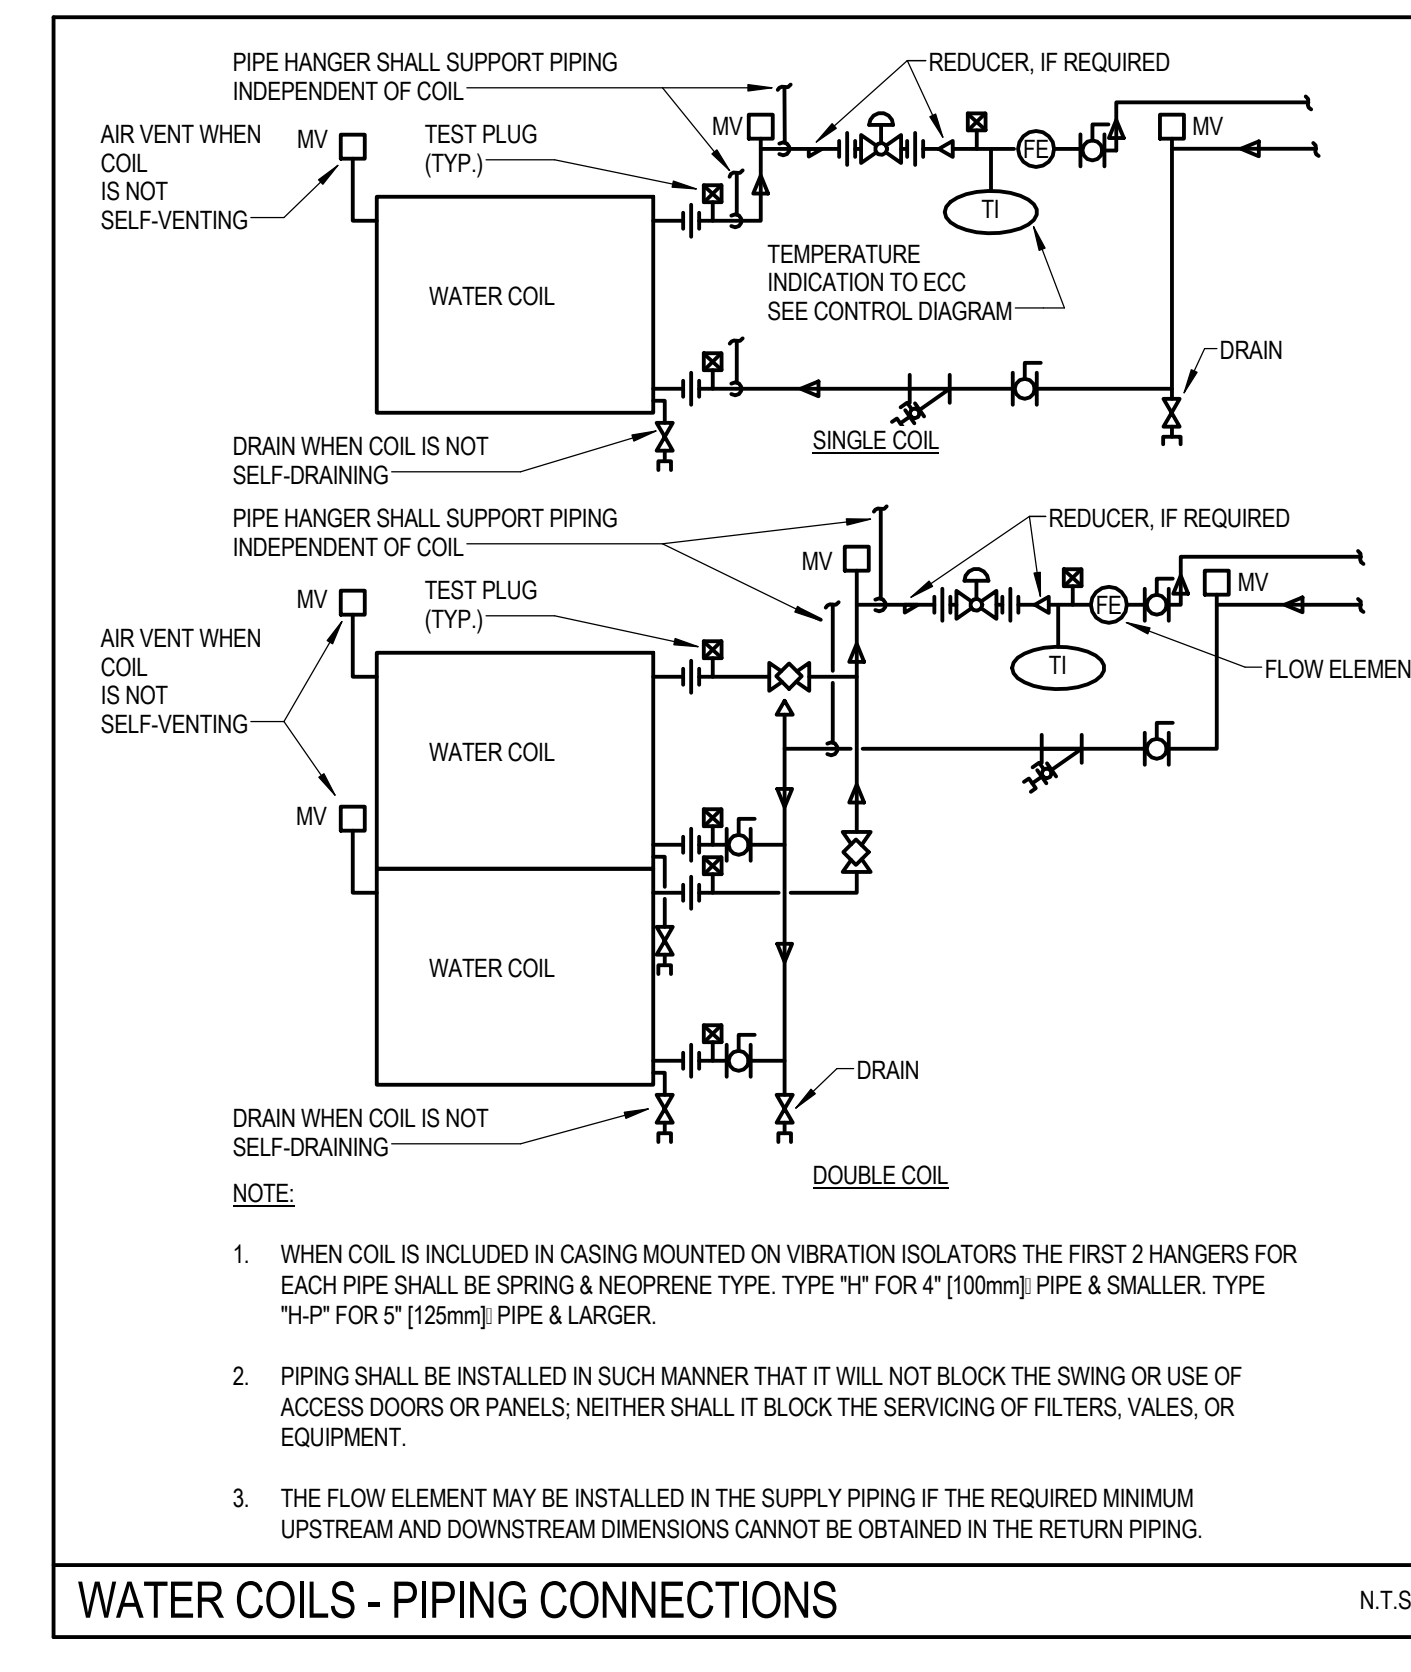
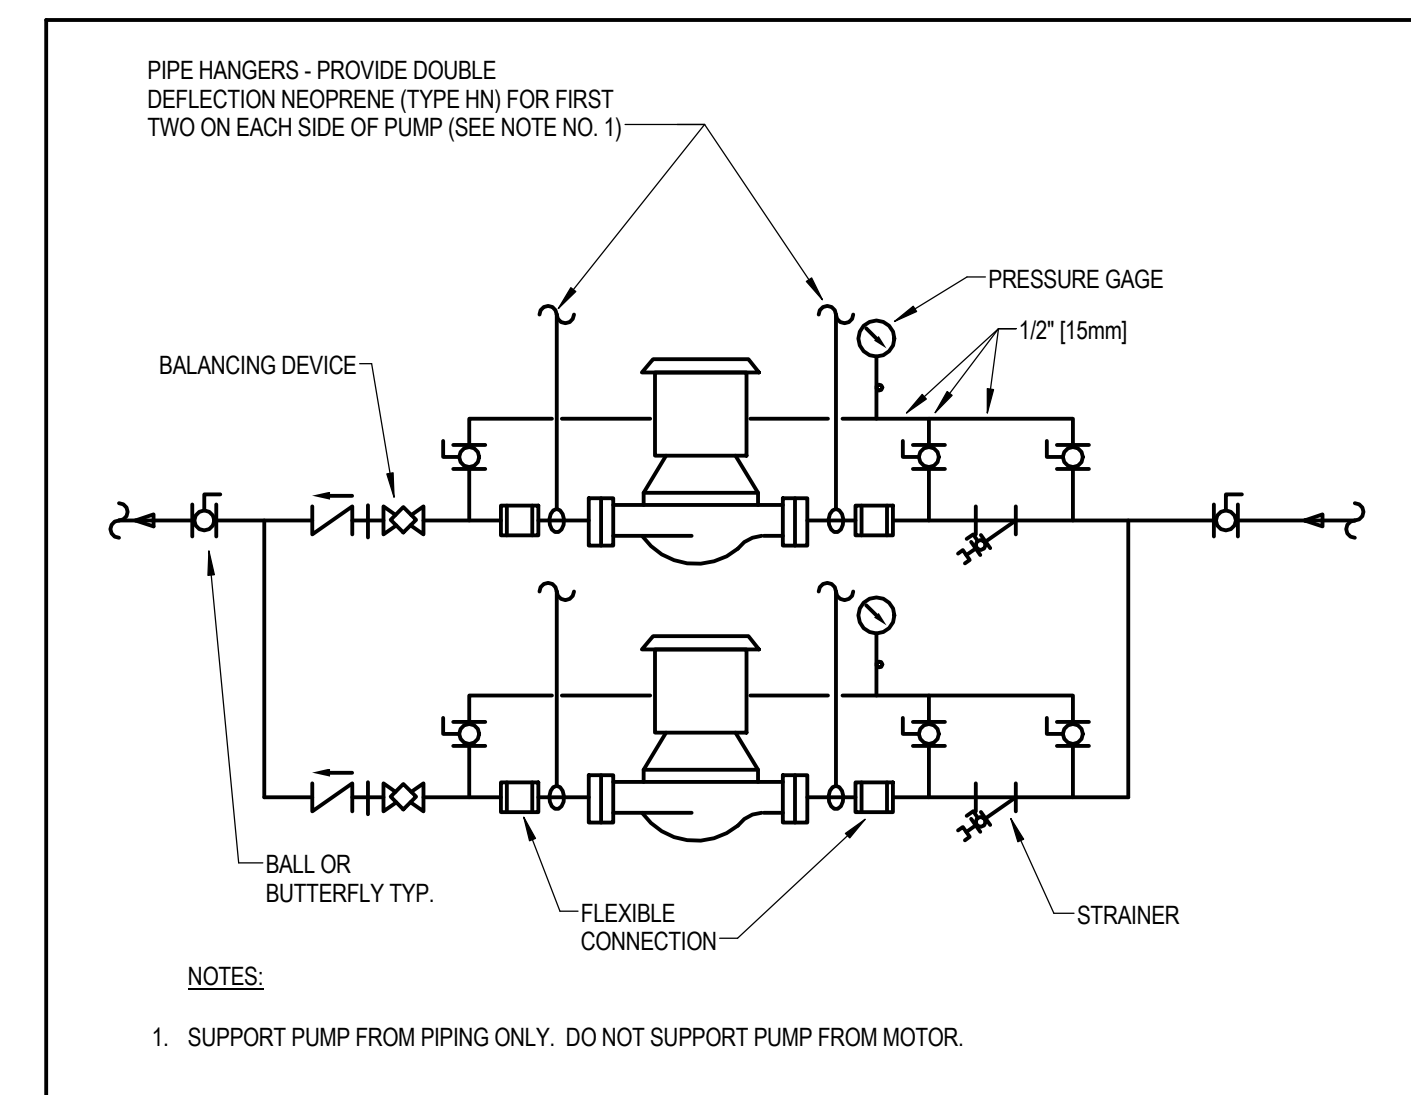
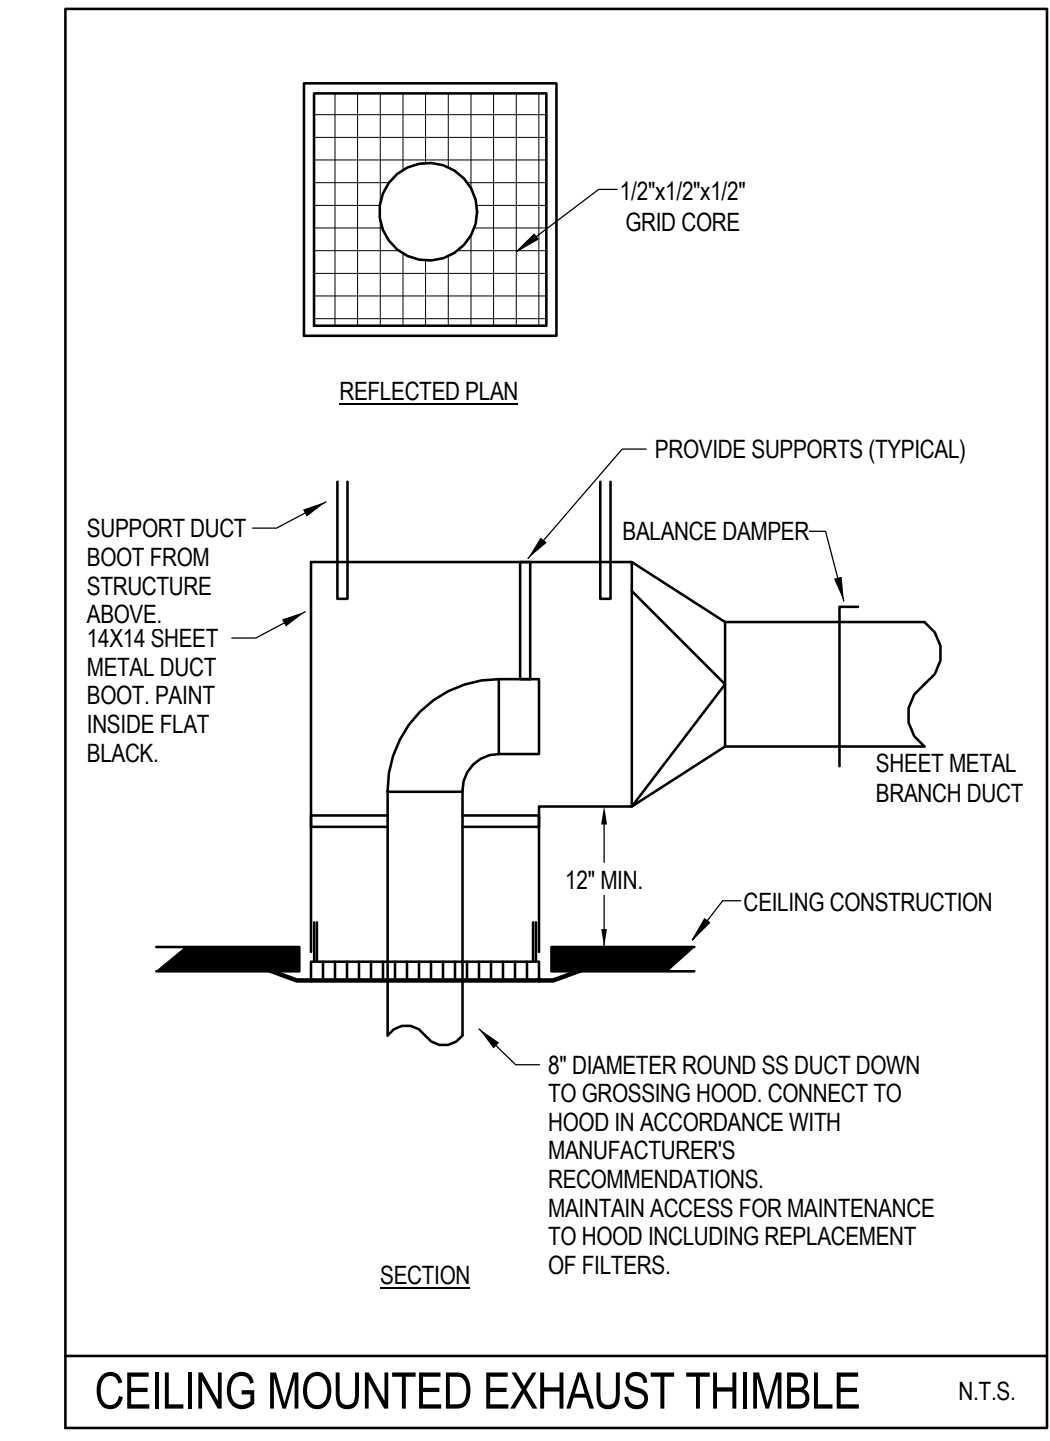
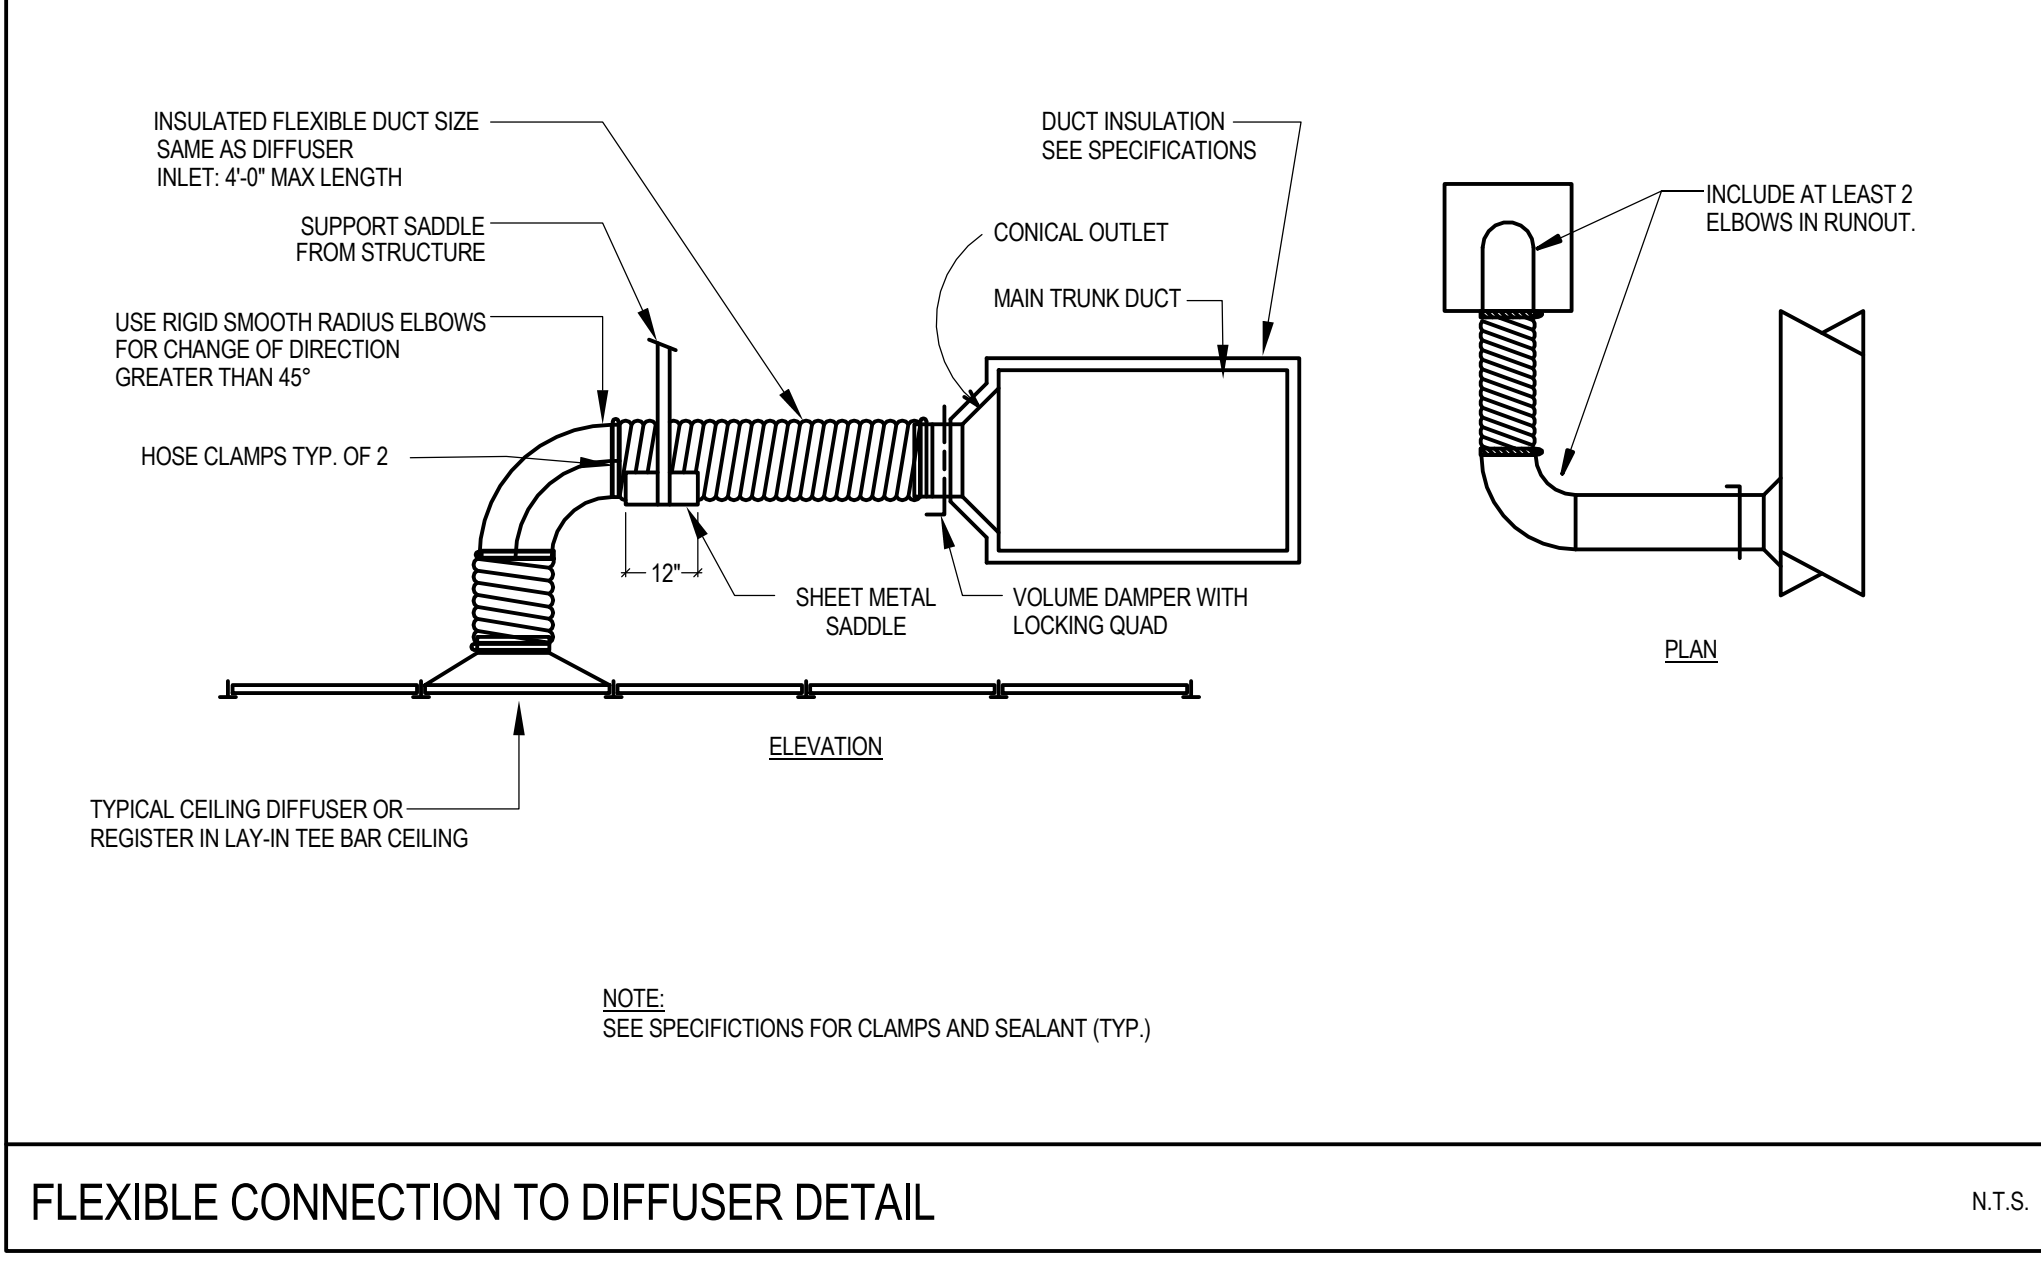
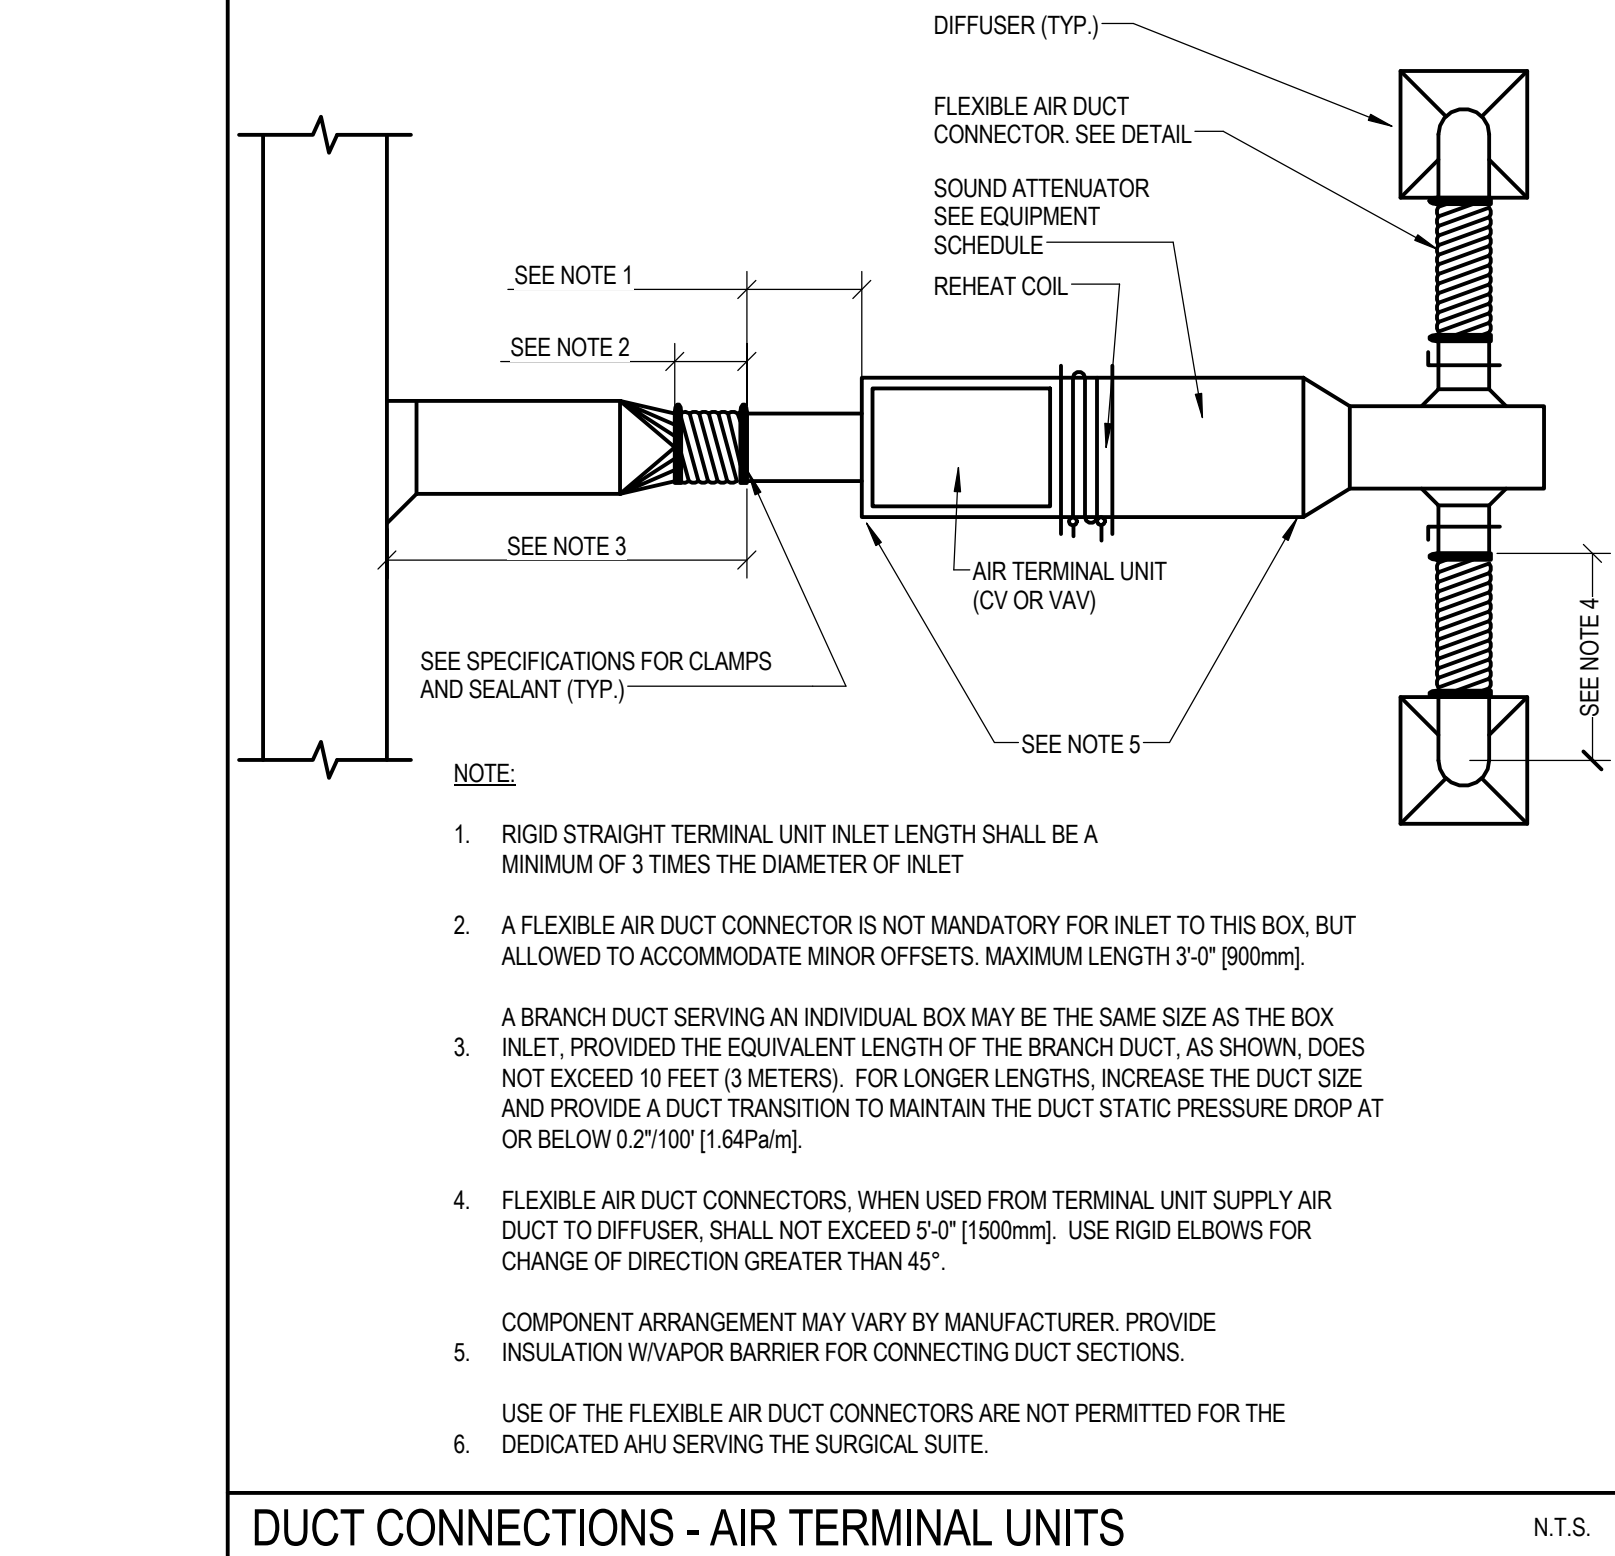
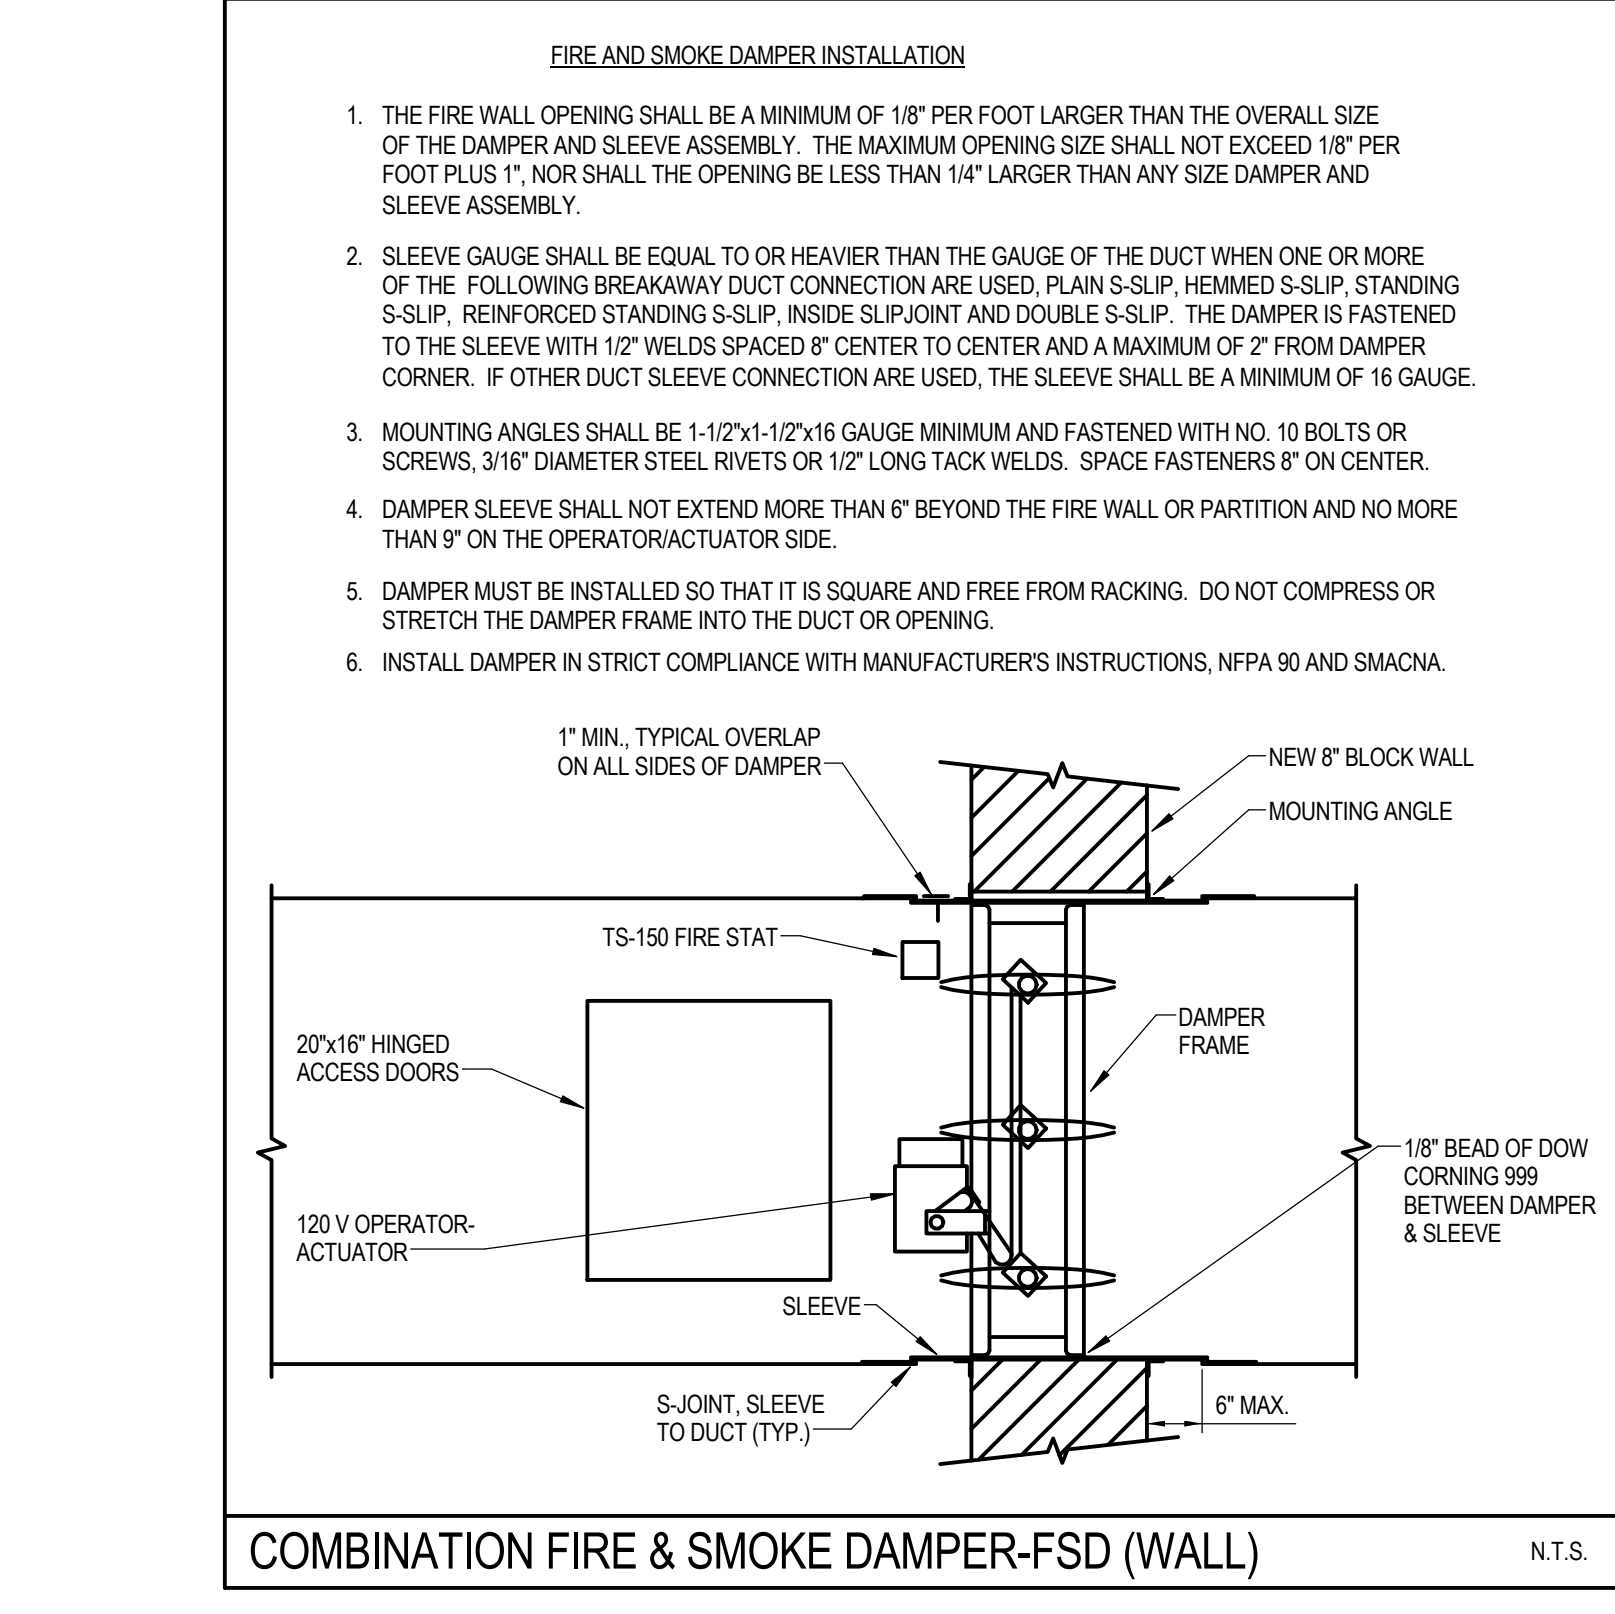
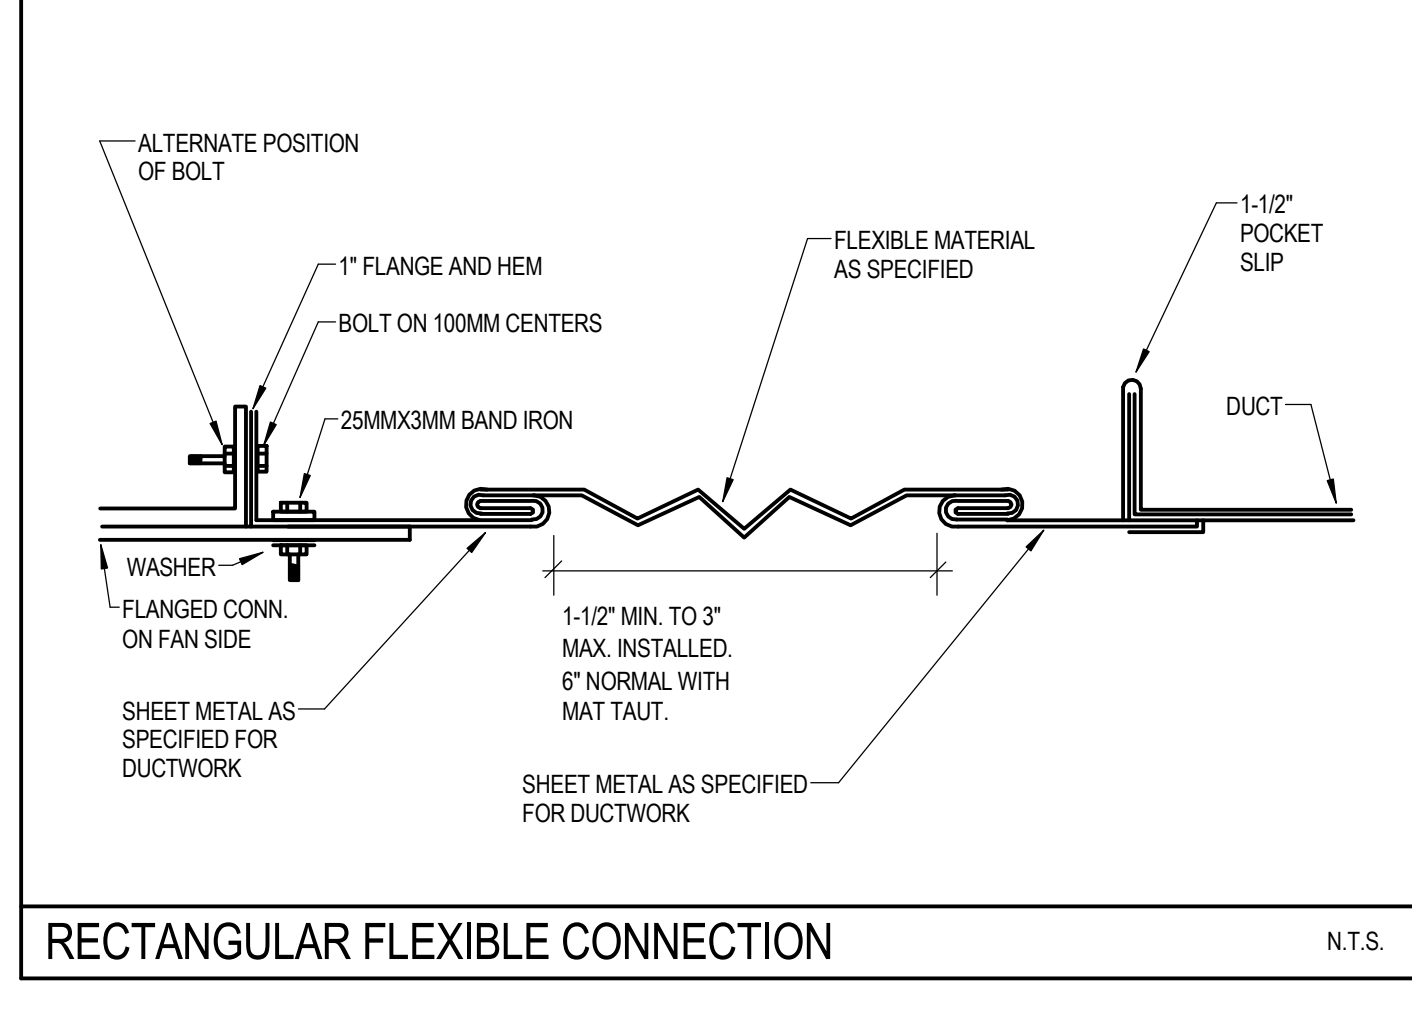
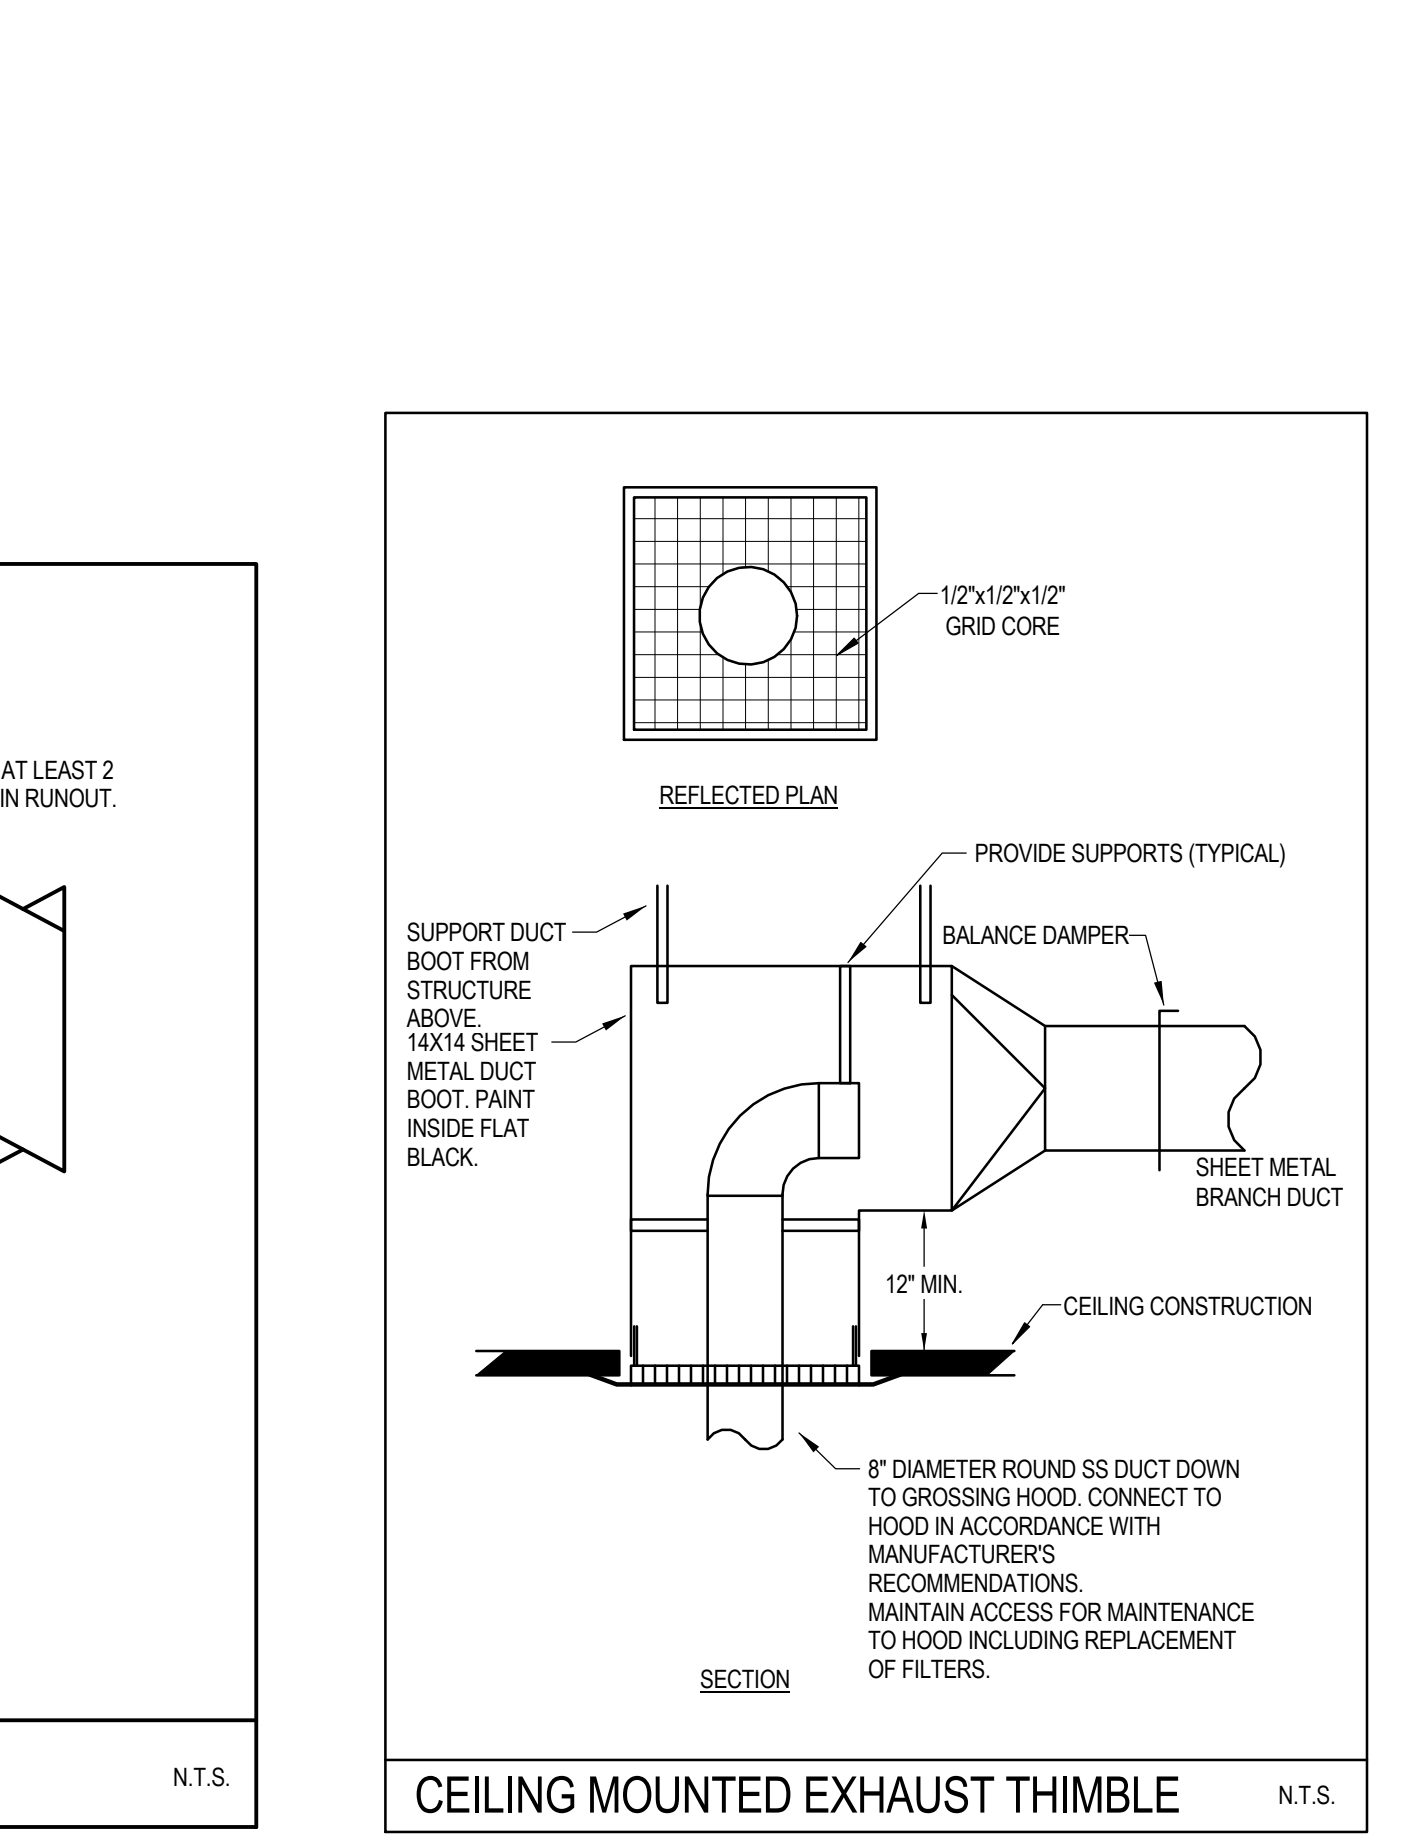
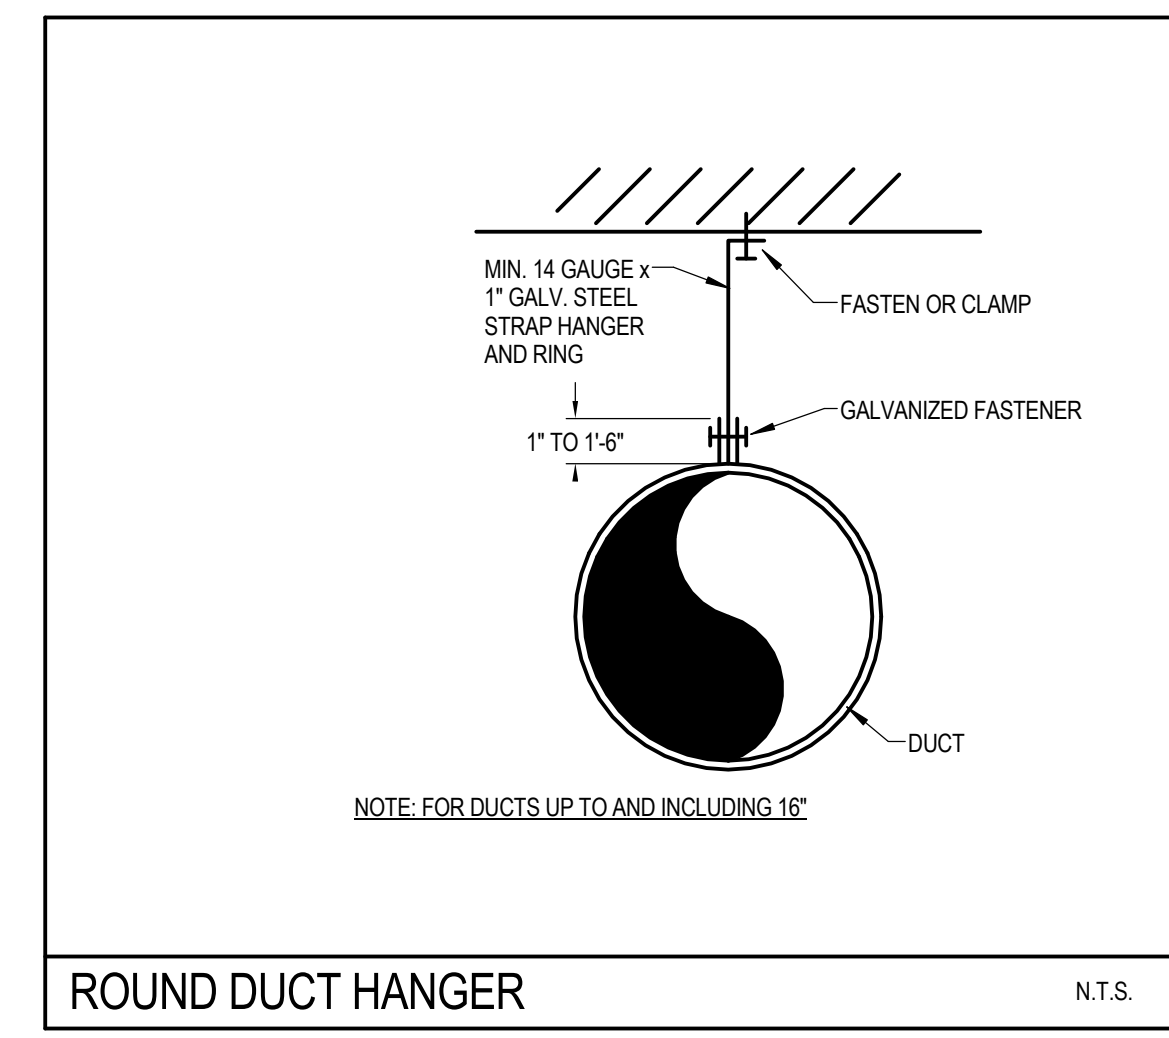
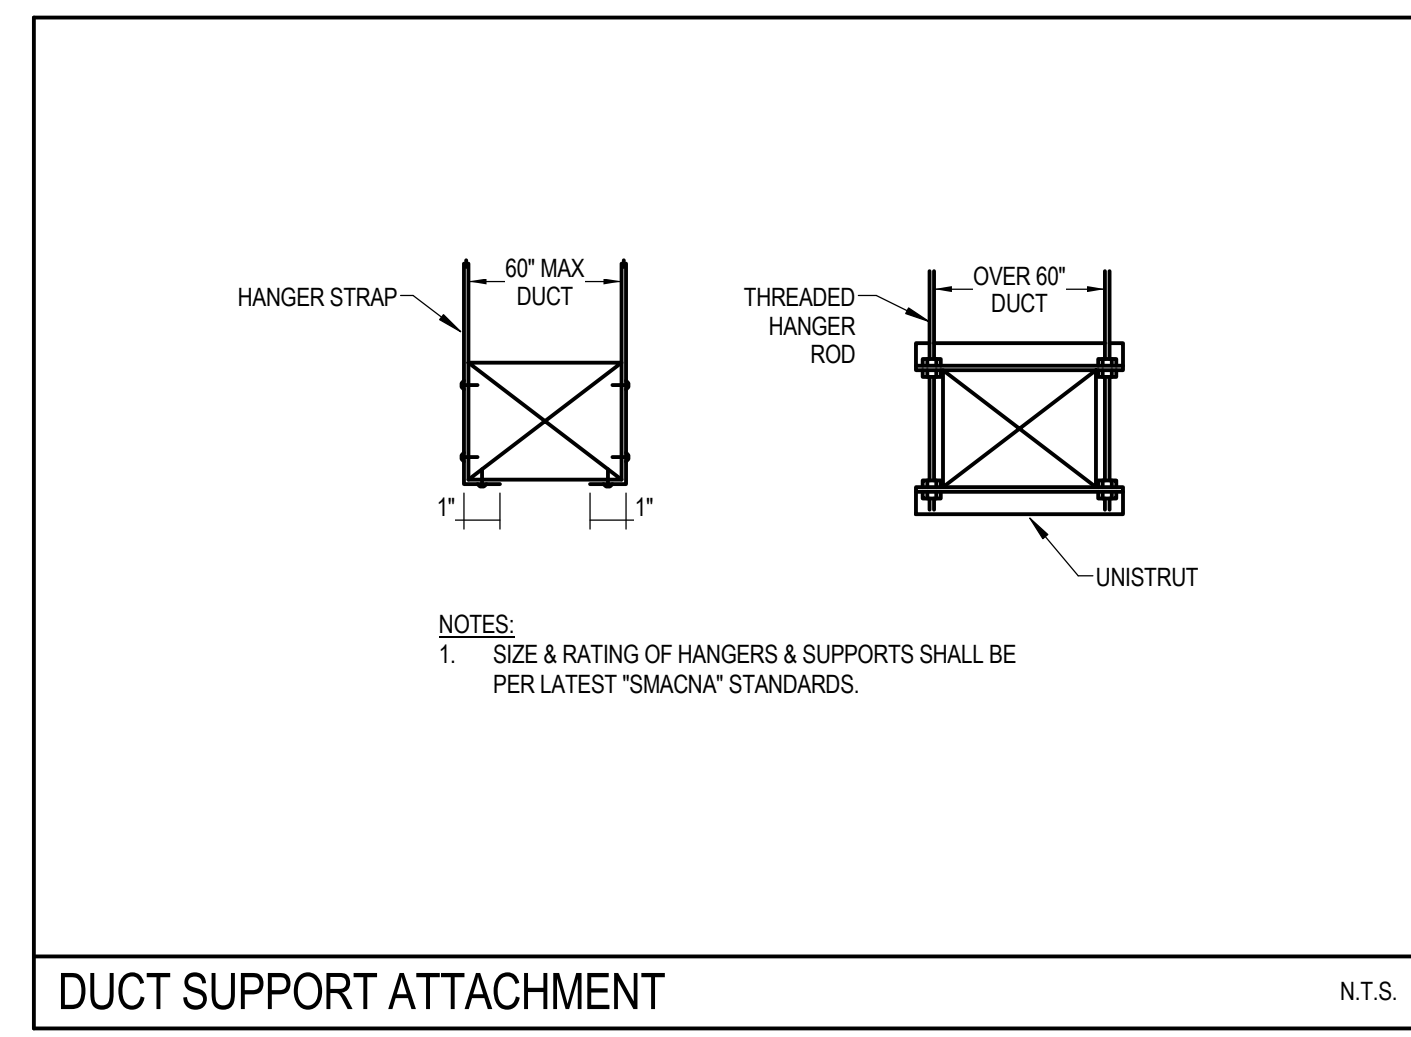


CLEARANCES AT ELECTRICAL PANELS N.T.S.

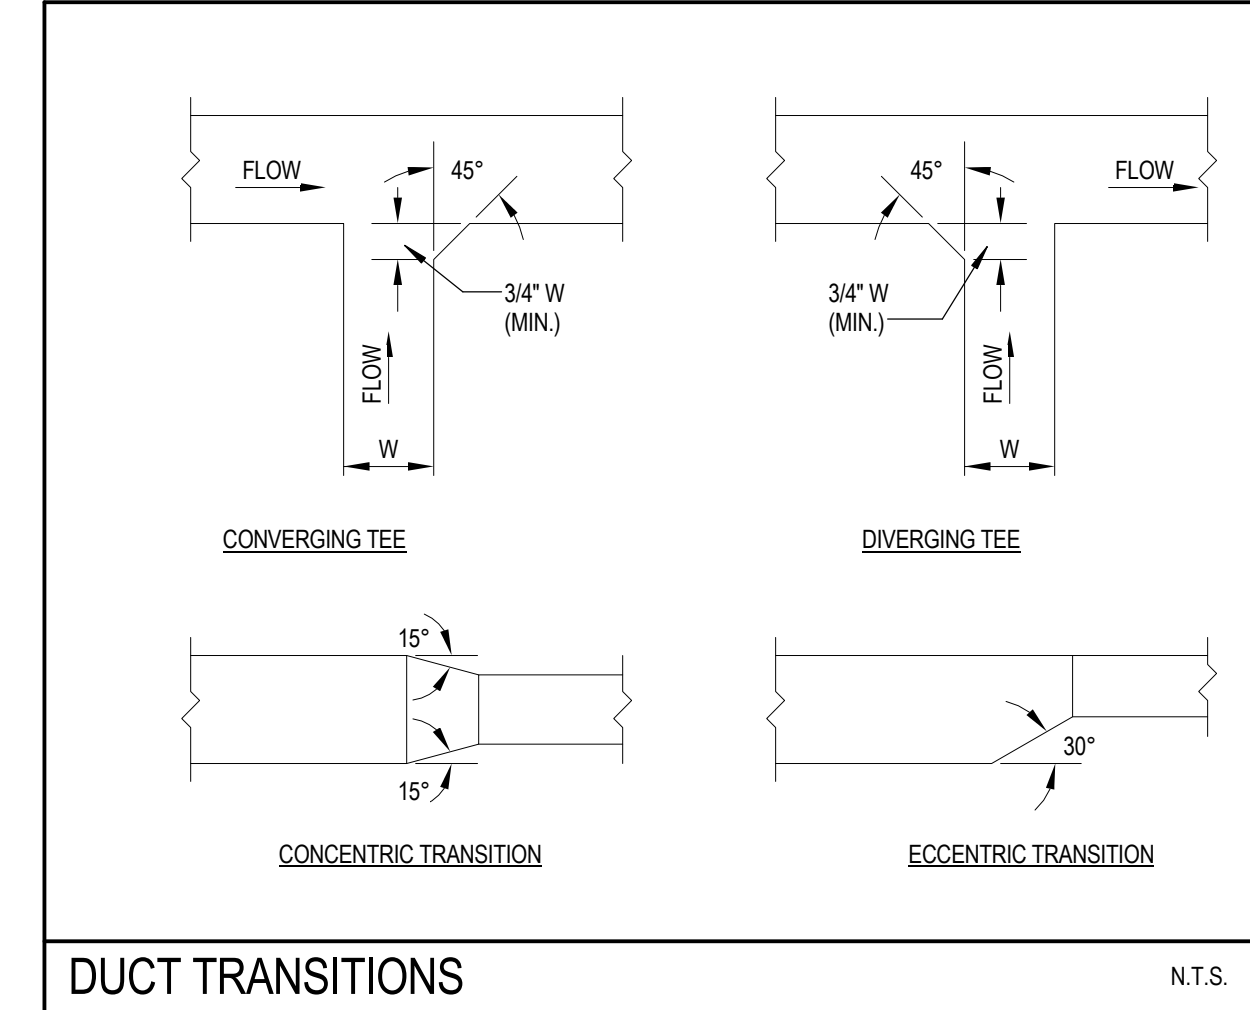

No.	Date	Description

Revision	Schedule

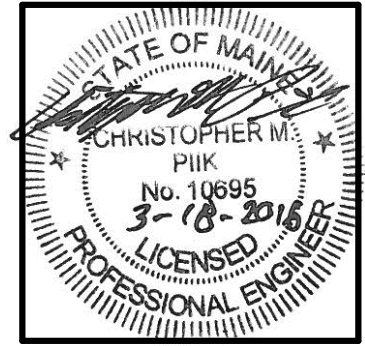

JOB NO. 195210852

DRWN: CHK
ERW: CMP

SCALE:

ISSUE PERMIT SET
3/18/2016

TITLE
HVAC DETAILS

SHEET
M501



Stantec Consulting Services Inc.
480 Payne Road Scarborough Court
Scarborough, ME 04074-8929
Tel: (207) 883-3355 / Fax: (207) 883-3376
www.stantec.com