



4 SECTION ACROSS O.R. SUITE AND STORAGE  
1/4" = 1'-0"

NOTE: BUILDING SECTIONS ARE FOR GENERAL COORDINATION ONLY AND MAY NOT CONTAIN INFORMATION OTHERWISE PROVIDED IN ELEVATIONS OR OTHER DRAWINGS

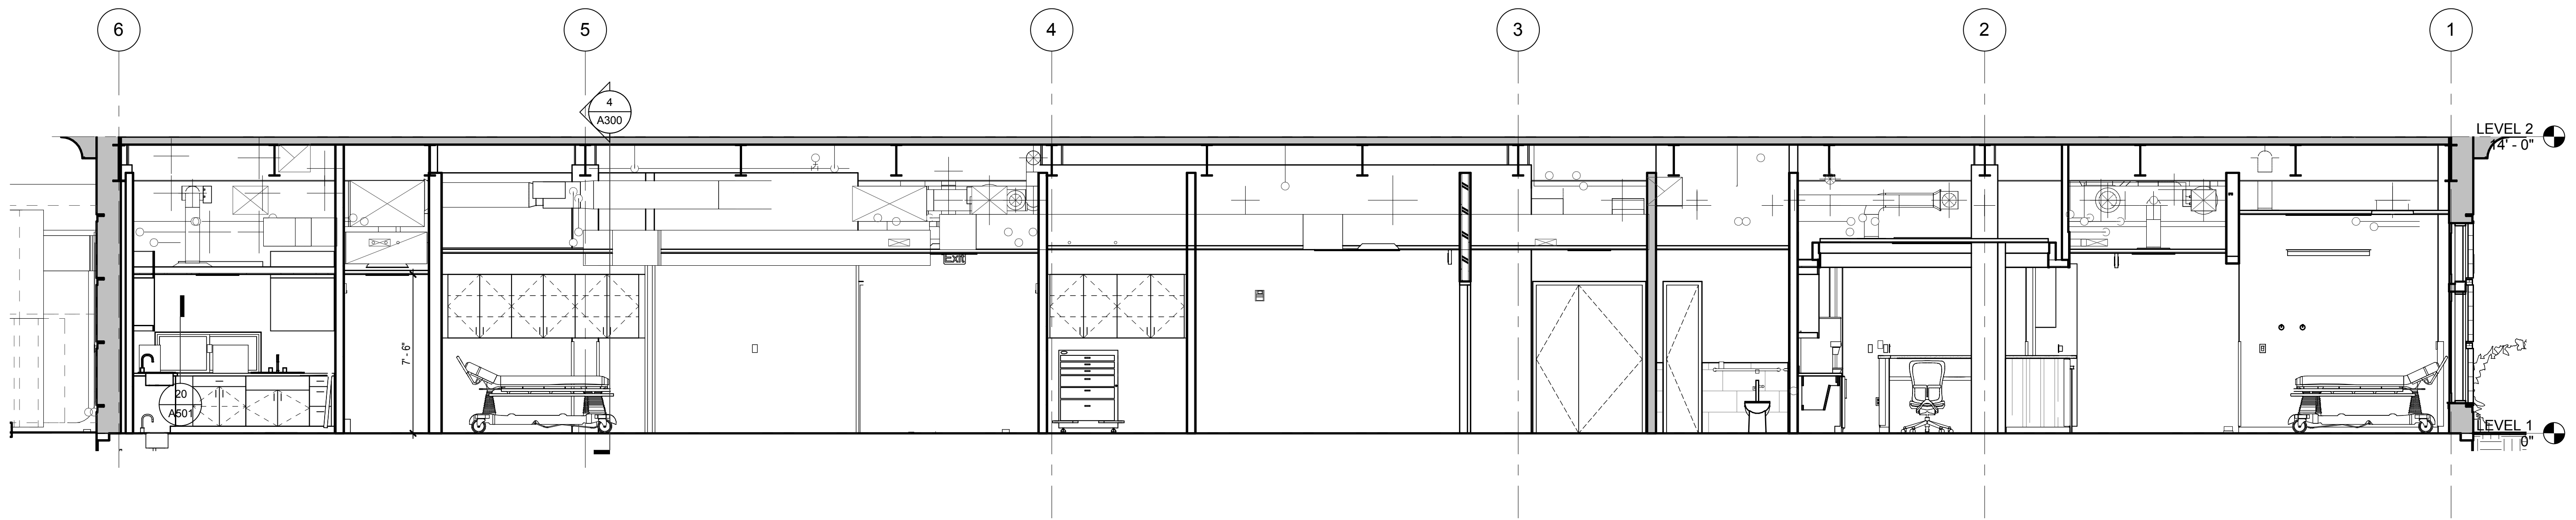


3 SECTION FROM MECHANICAL THRU O.R. SUITE AND PRE-OP  
1/4" = 1'-0"

NOTE: BUILDING SECTIONS ARE FOR GENERAL COORDINATION ONLY AND MAY NOT CONTAIN INFORMATION OTHERWISE PROVIDED IN ELEVATIONS OR OTHER DRAWINGS

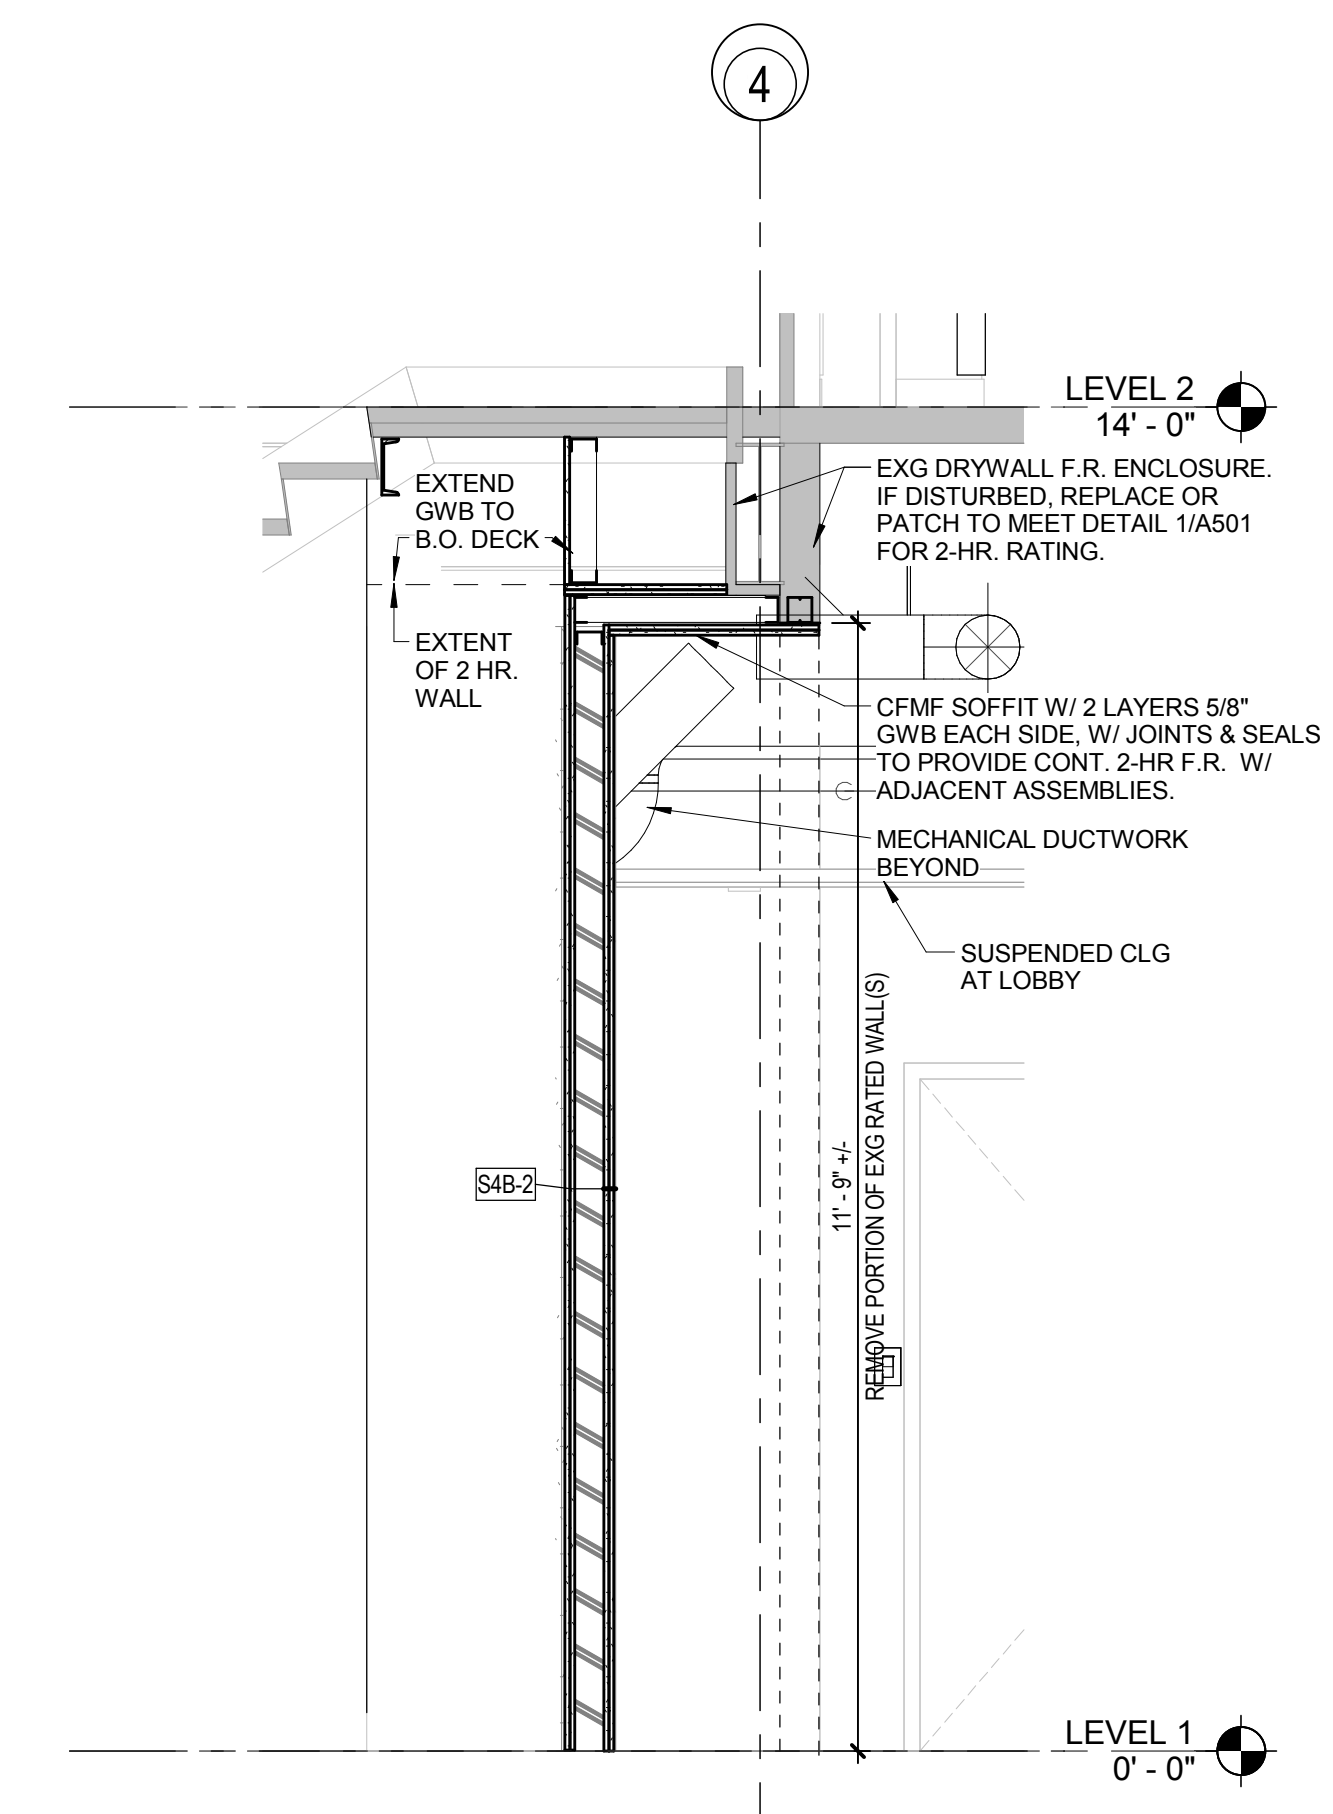

2 SECTION @ LOBBY - STAIR  
1/2" = 1'-0"

#	Date	Description
Revision Schedule		

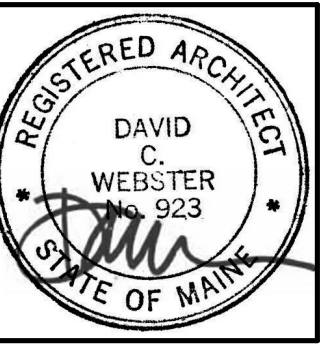

JOB NO.  
15088

DRWN: CHK:  
SMD RSC

SCALE:

ISSUE  
PERMIT SET - 95%  
CONSTRUCTION  
DOCUMENTS  
04.12.16

TITLE:  
INTERIOR  
BUILDING  
SECTIONS

SHEET  
**A300**