


1	03.08.16	Revision 1
#	Date	Description
Revision Schedule		

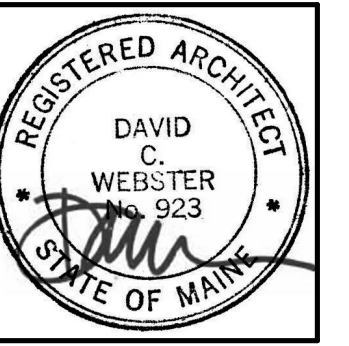

JOB NO.
15088


DRWN: CHK/
SMD RSC

SCALE:


ISSUE
PERMIT SET - 95%
CONSTRUCTION
DOCUMENTS
04.12.16

TITLE:
PLAN
ENLARGEMENTS


SHEET
A400

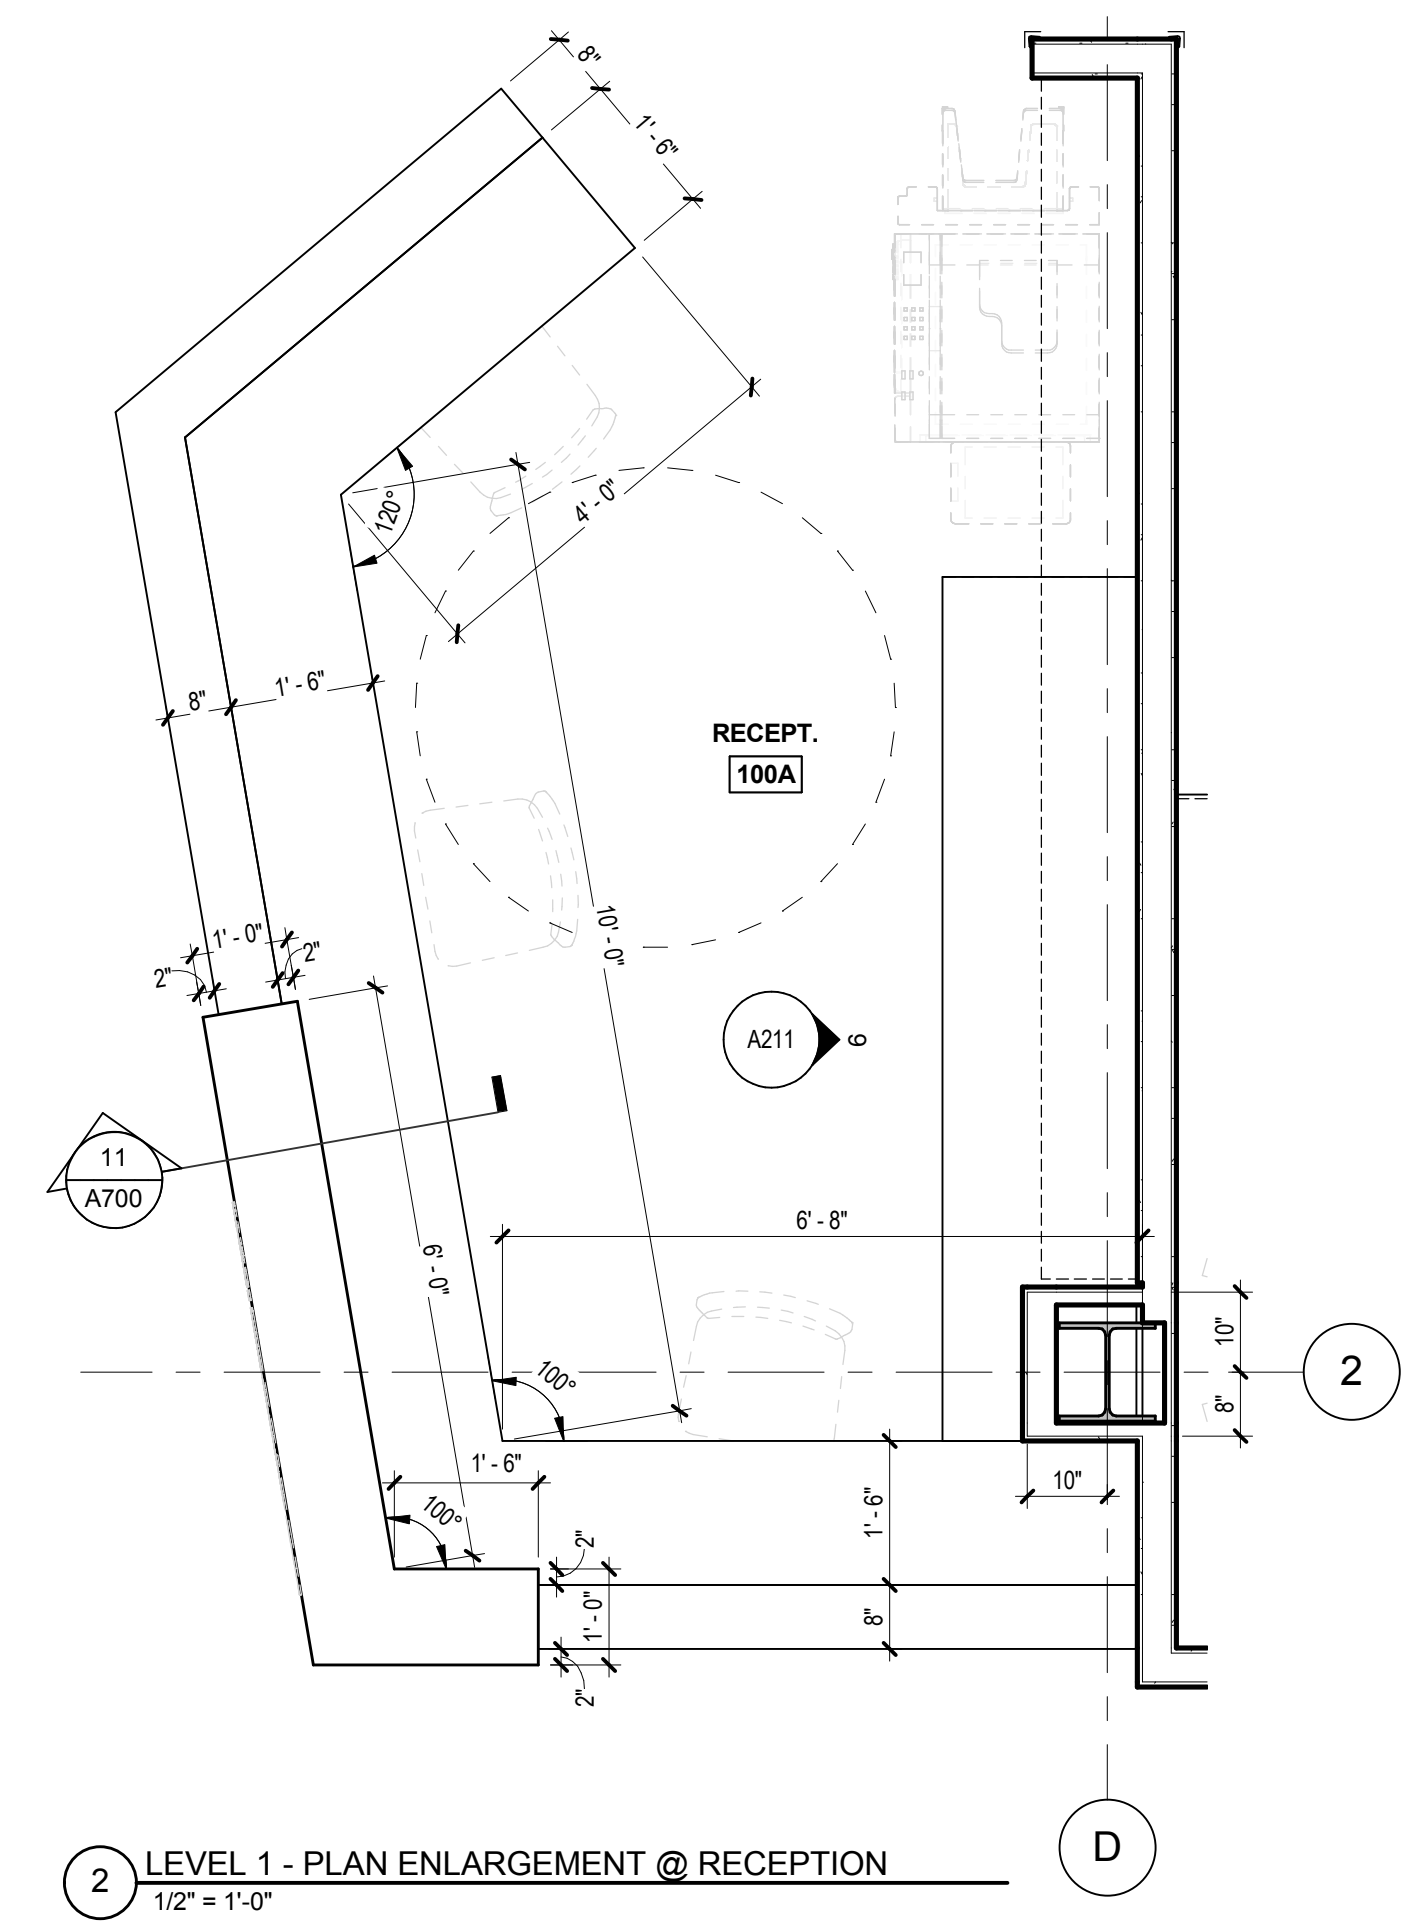


2 LEVEL 1 - PLAN ENLARGEMENT @ RECEPTION
1/2" = 1'-0"

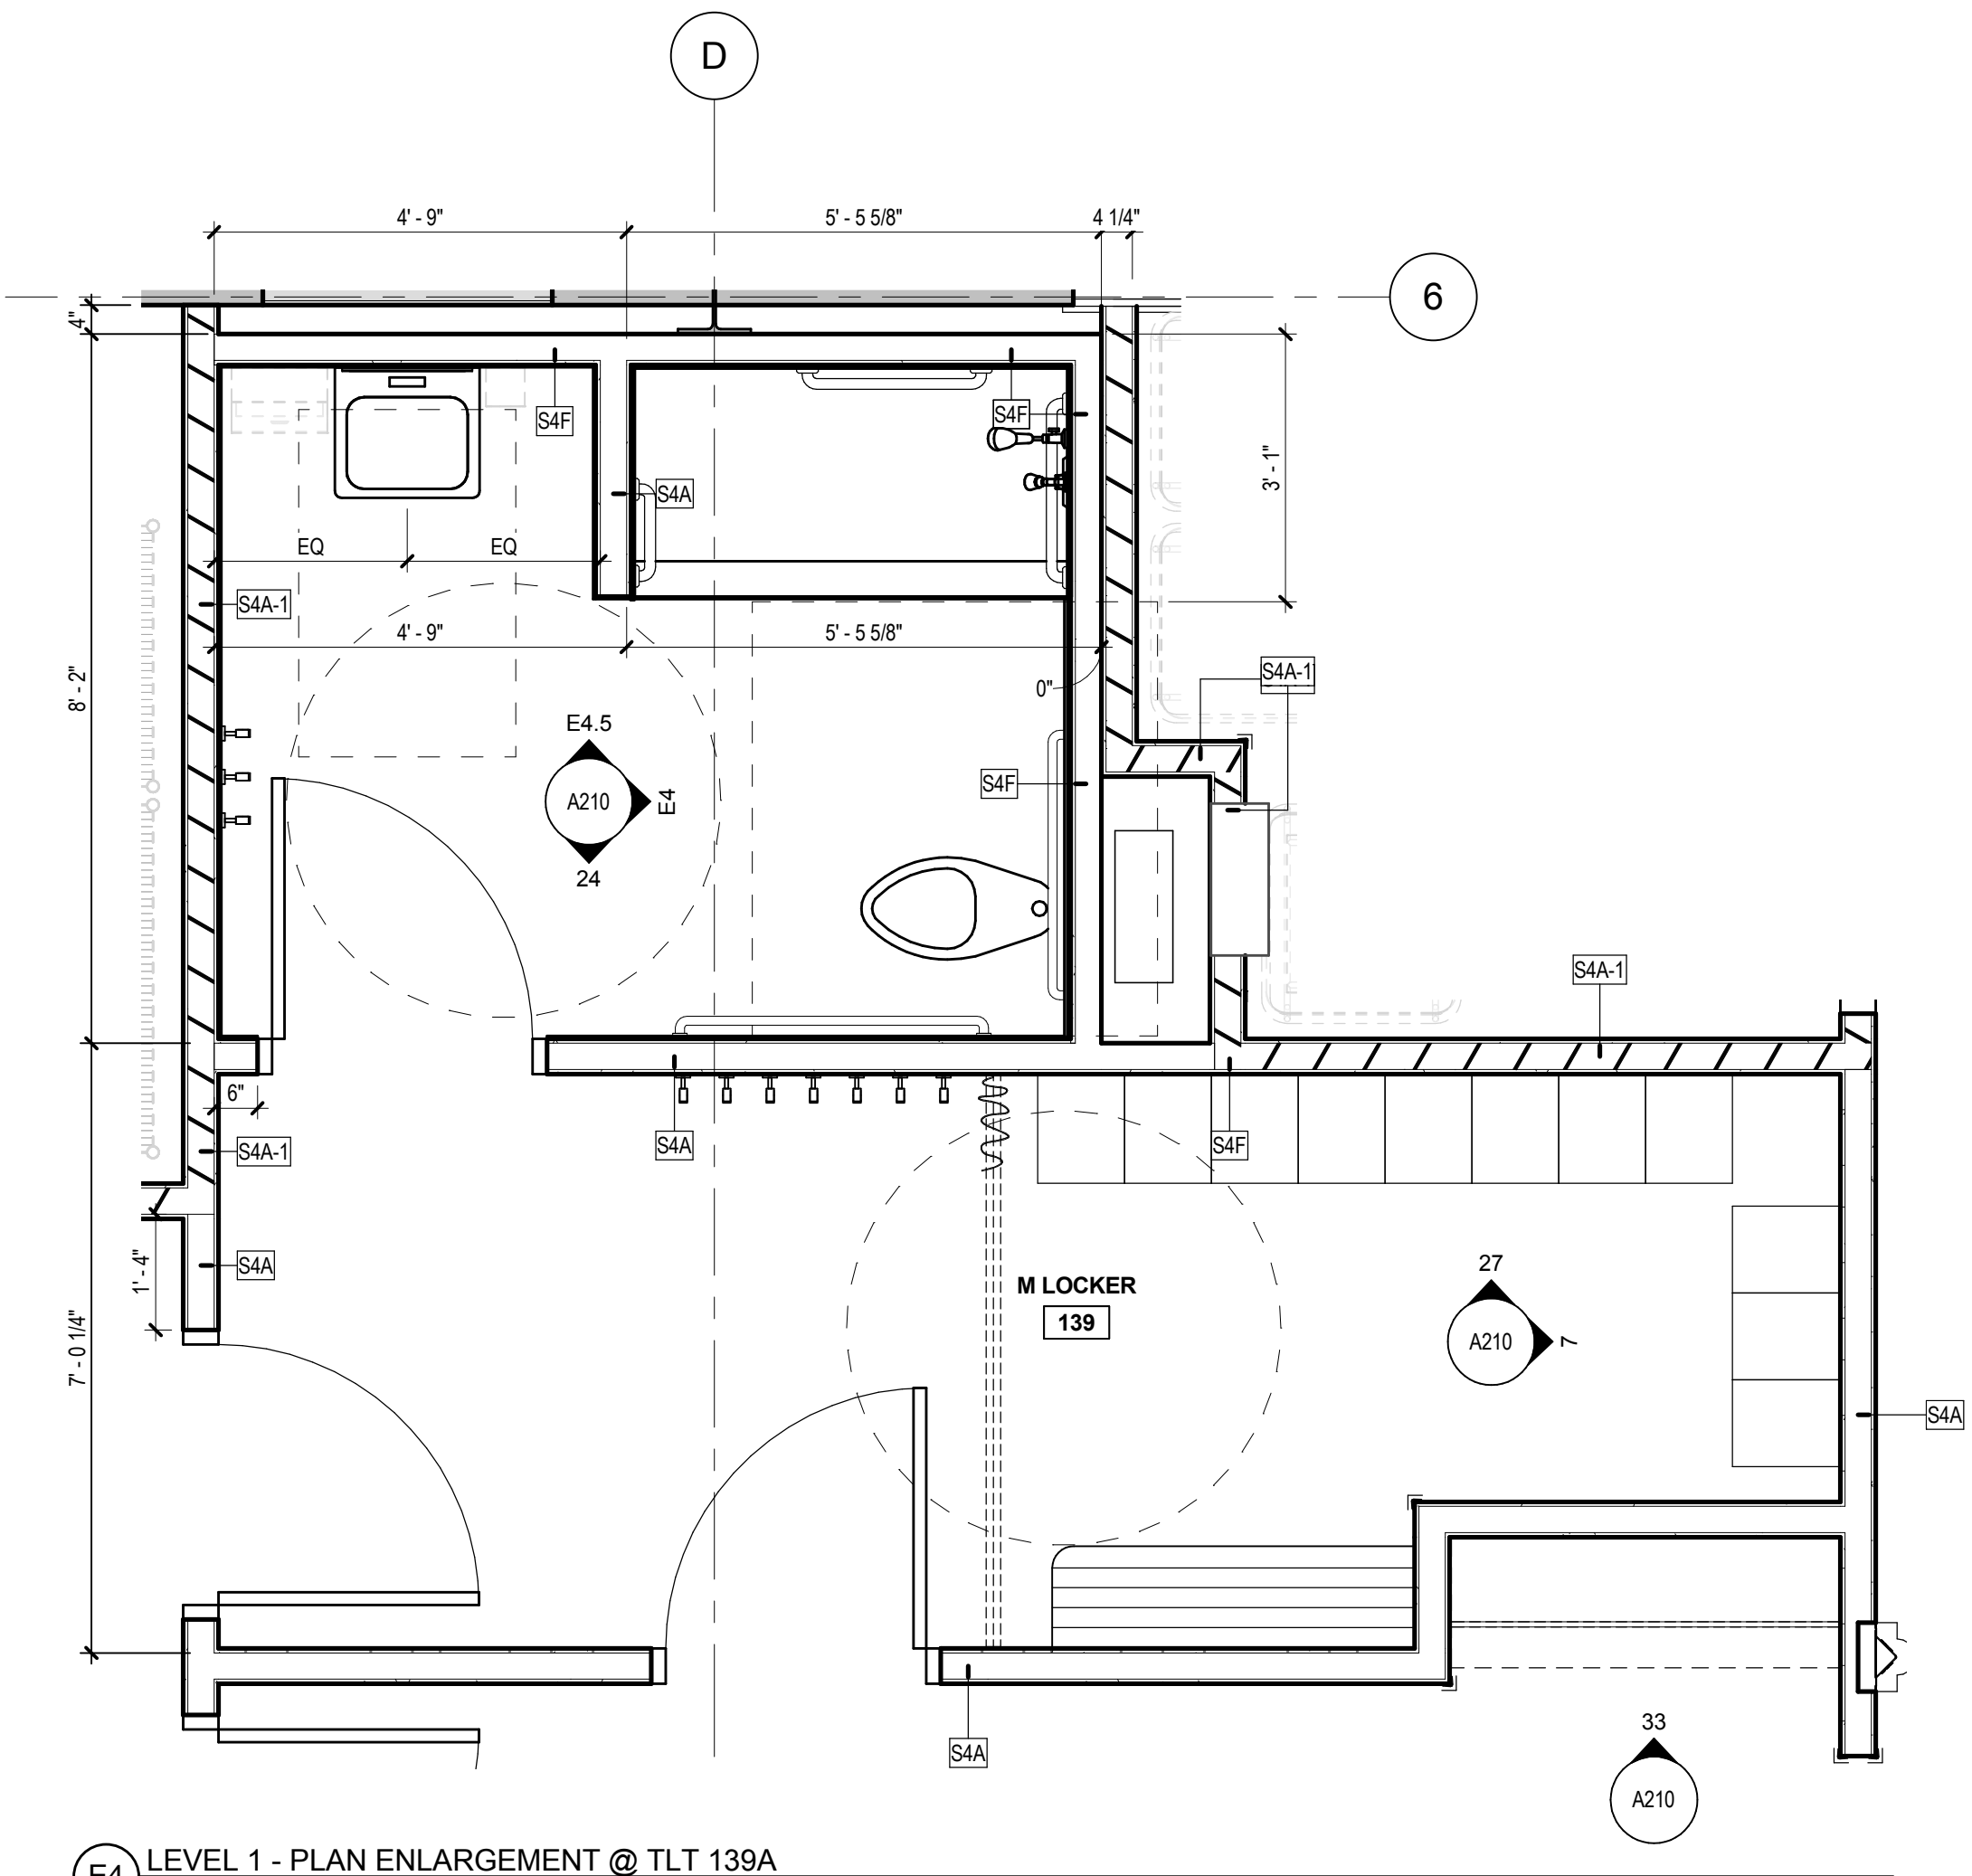


E4 LEVEL 1 - PLAN ENLARGEMENT @ TLT 139A
1/2" = 1'-0"

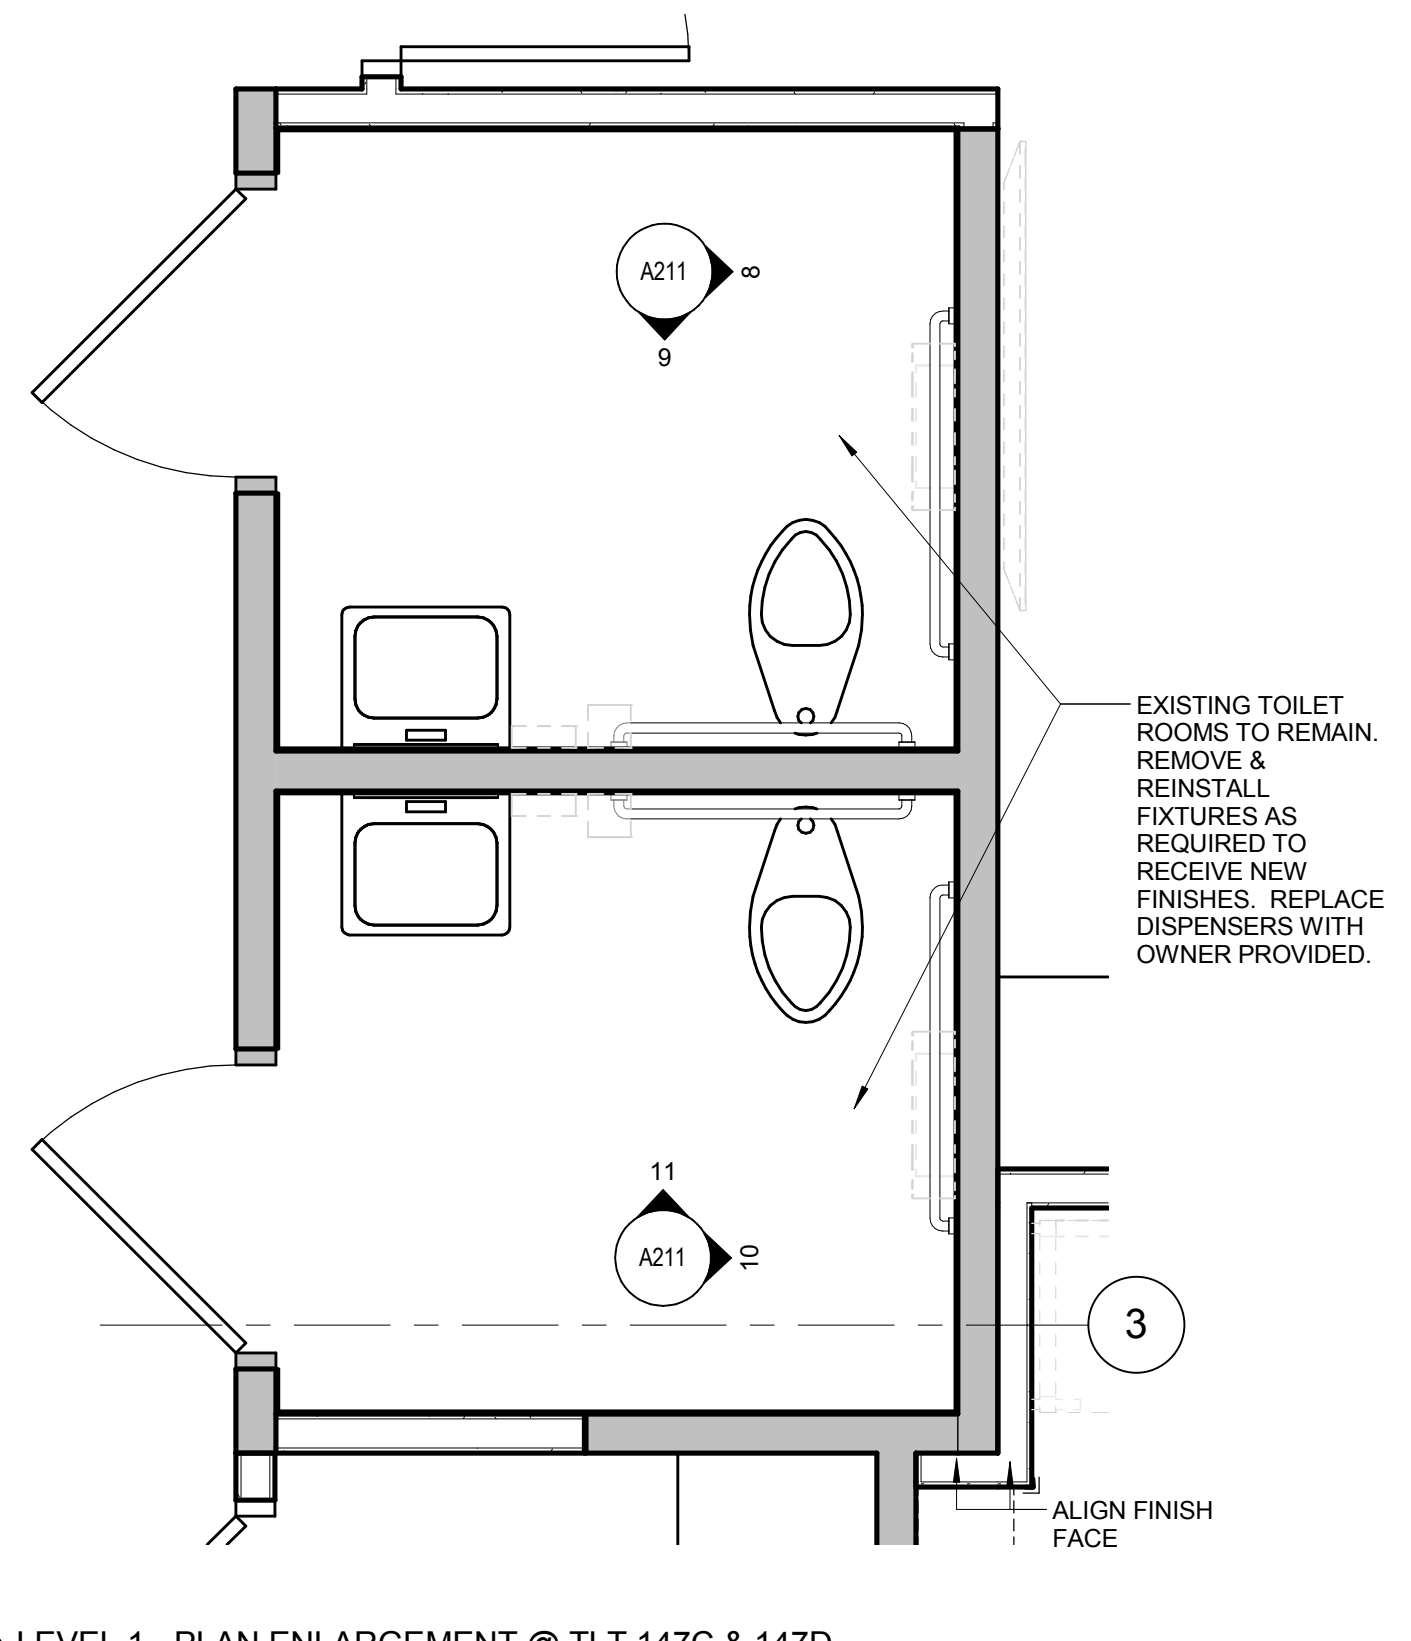


E2 LEVEL 1 - PLAN ENLARGEMENT @ TLT 147C & 147D
1/2" = 1'-0"

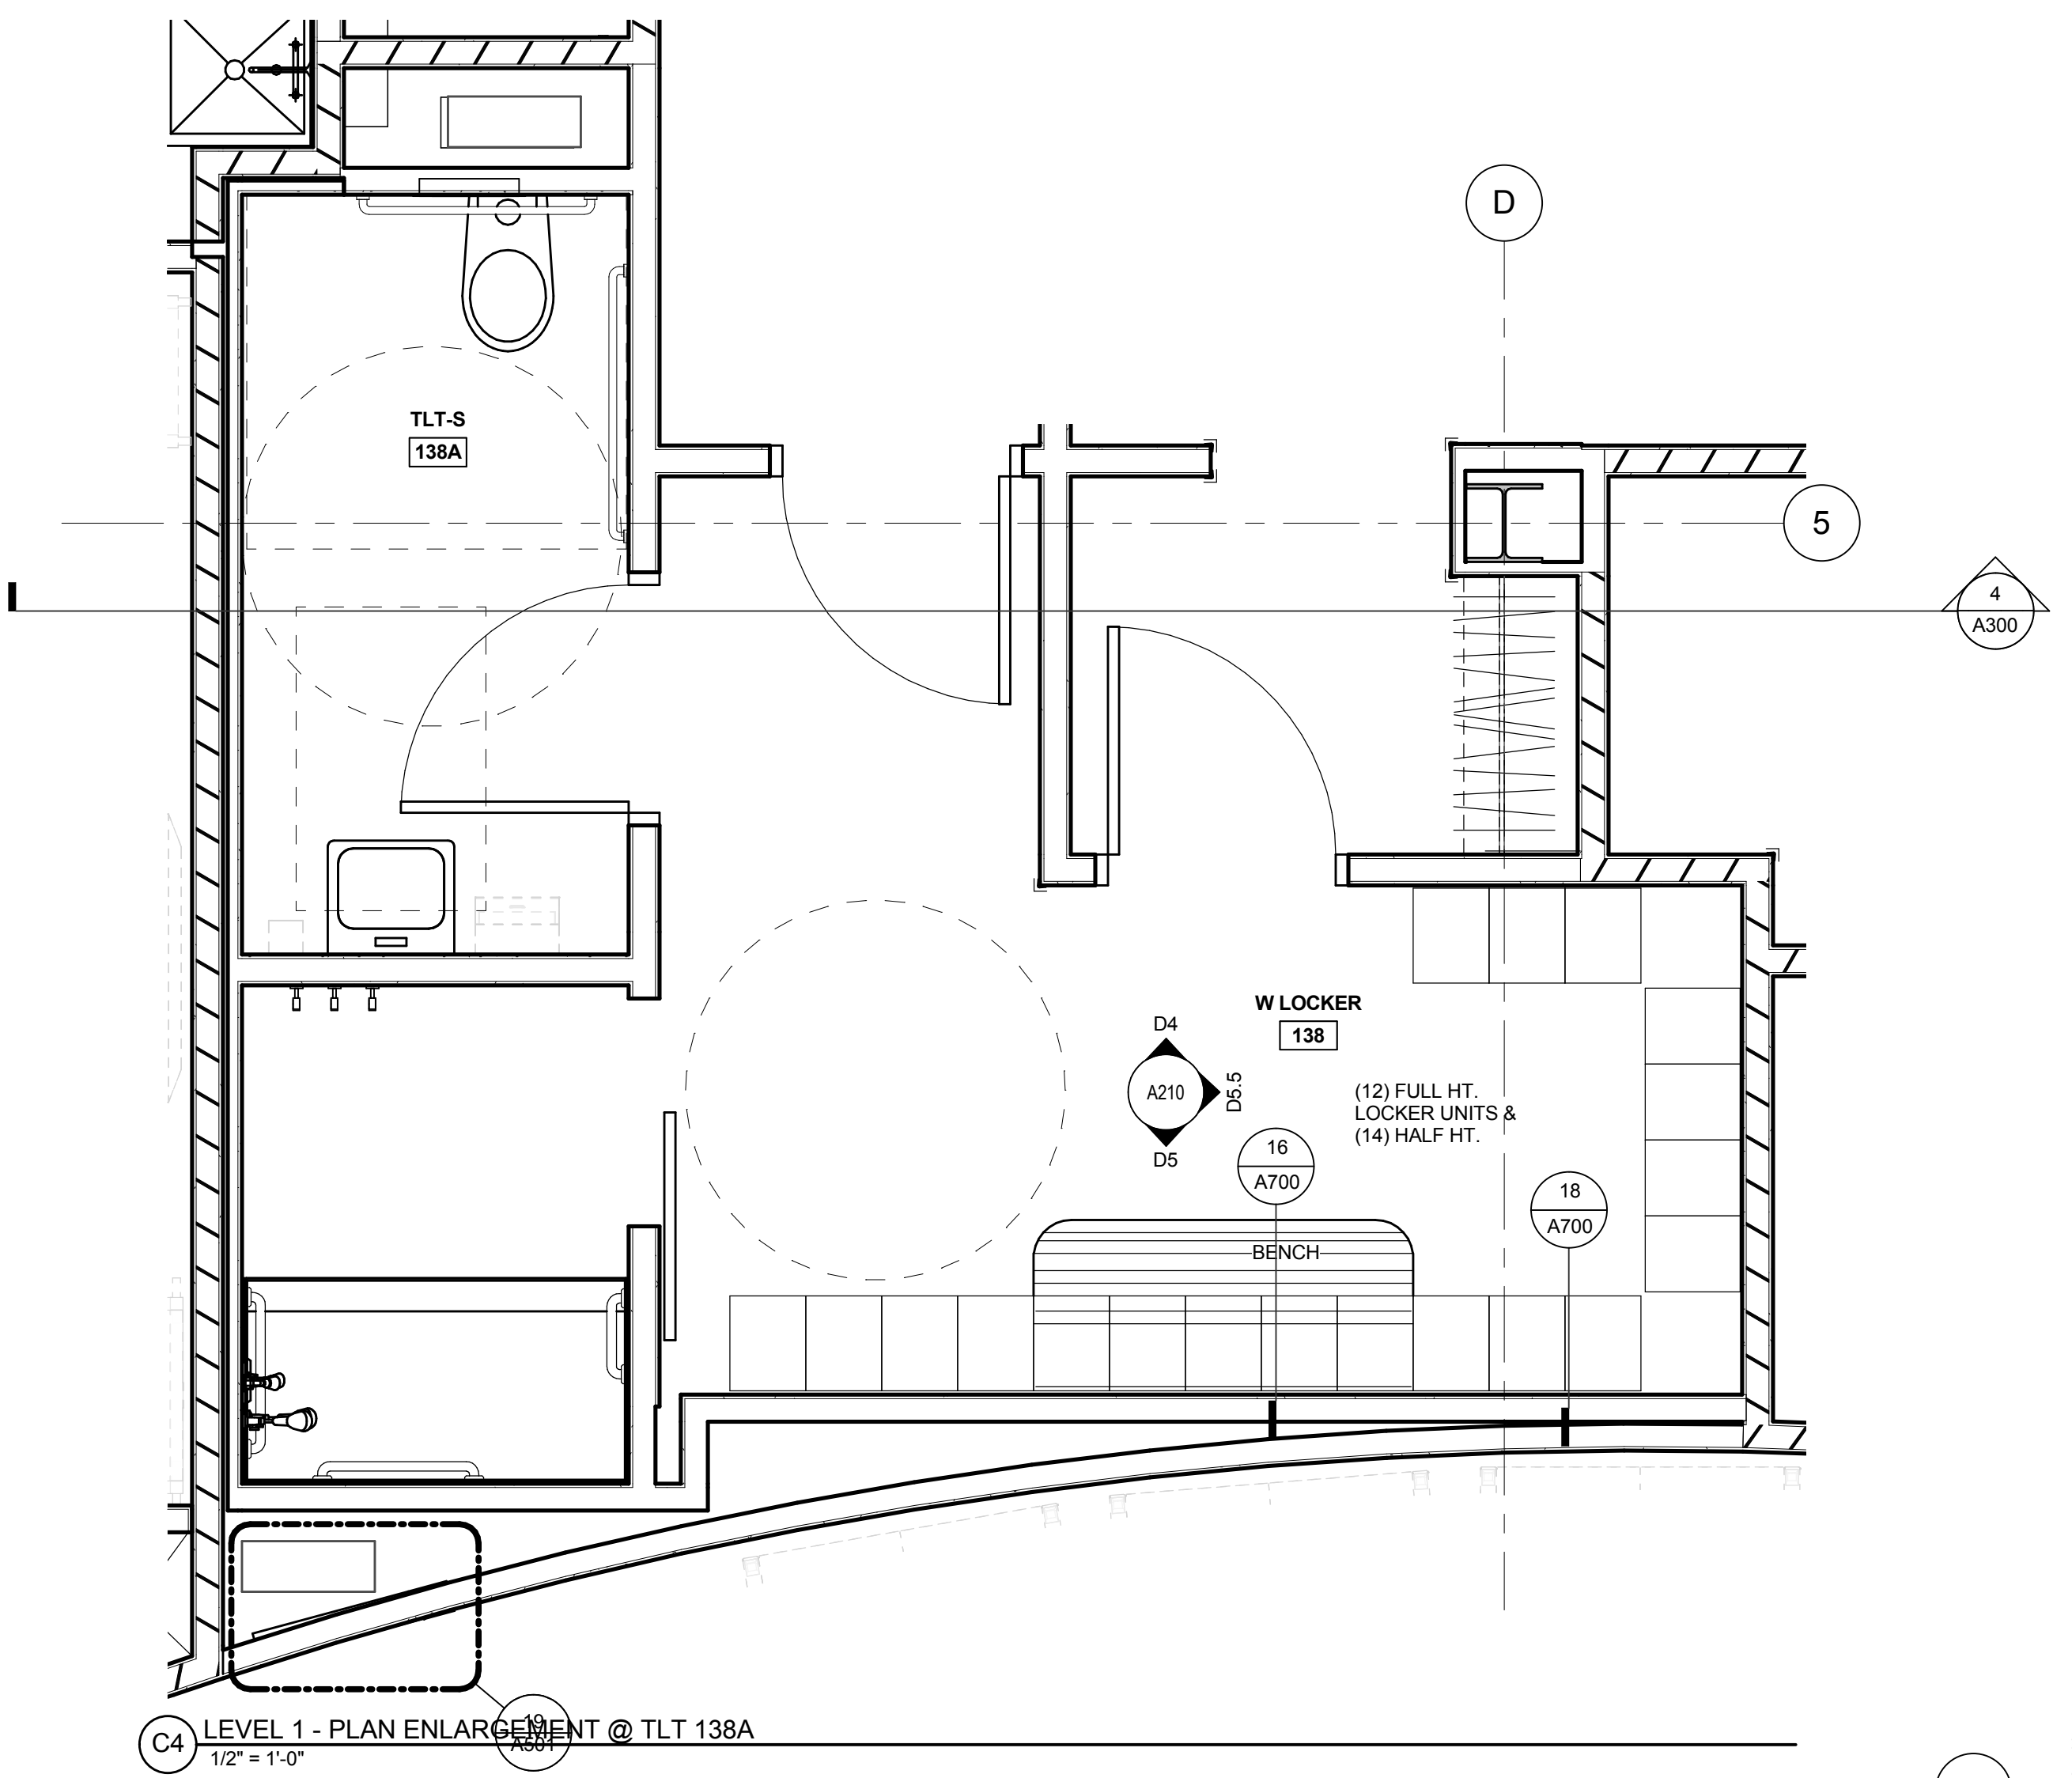


C4 LEVEL 1 - PLAN ENLARGEMENT @ TLT 138A
1/2" = 1'-0"

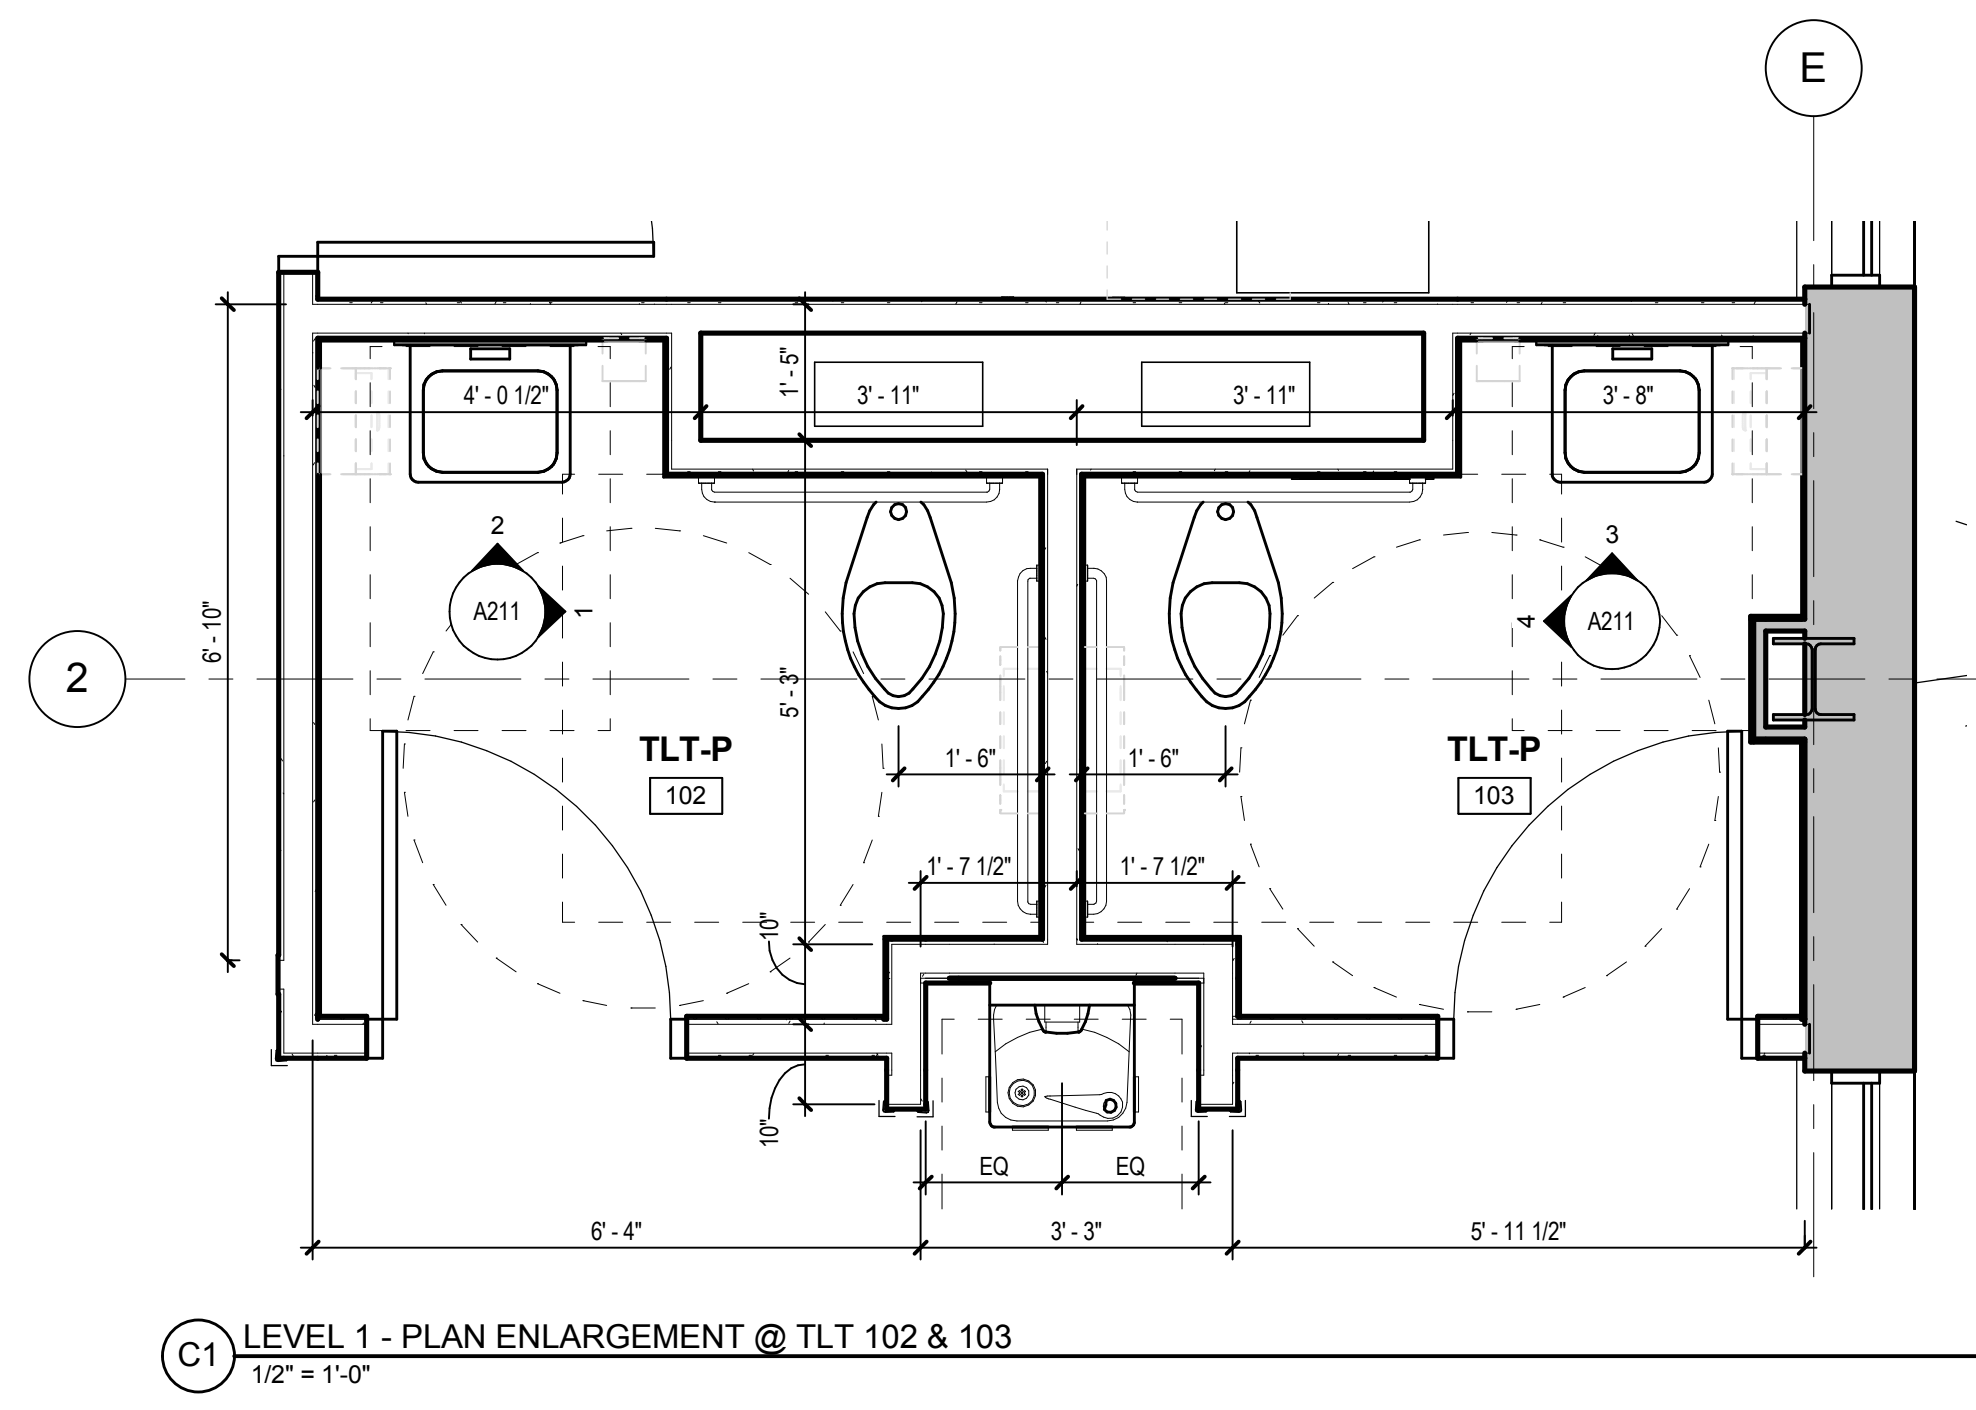

C1 LEVEL 1 - PLAN ENLARGEMENT @ TLT 102 & 103
1/2" = 1'-0"

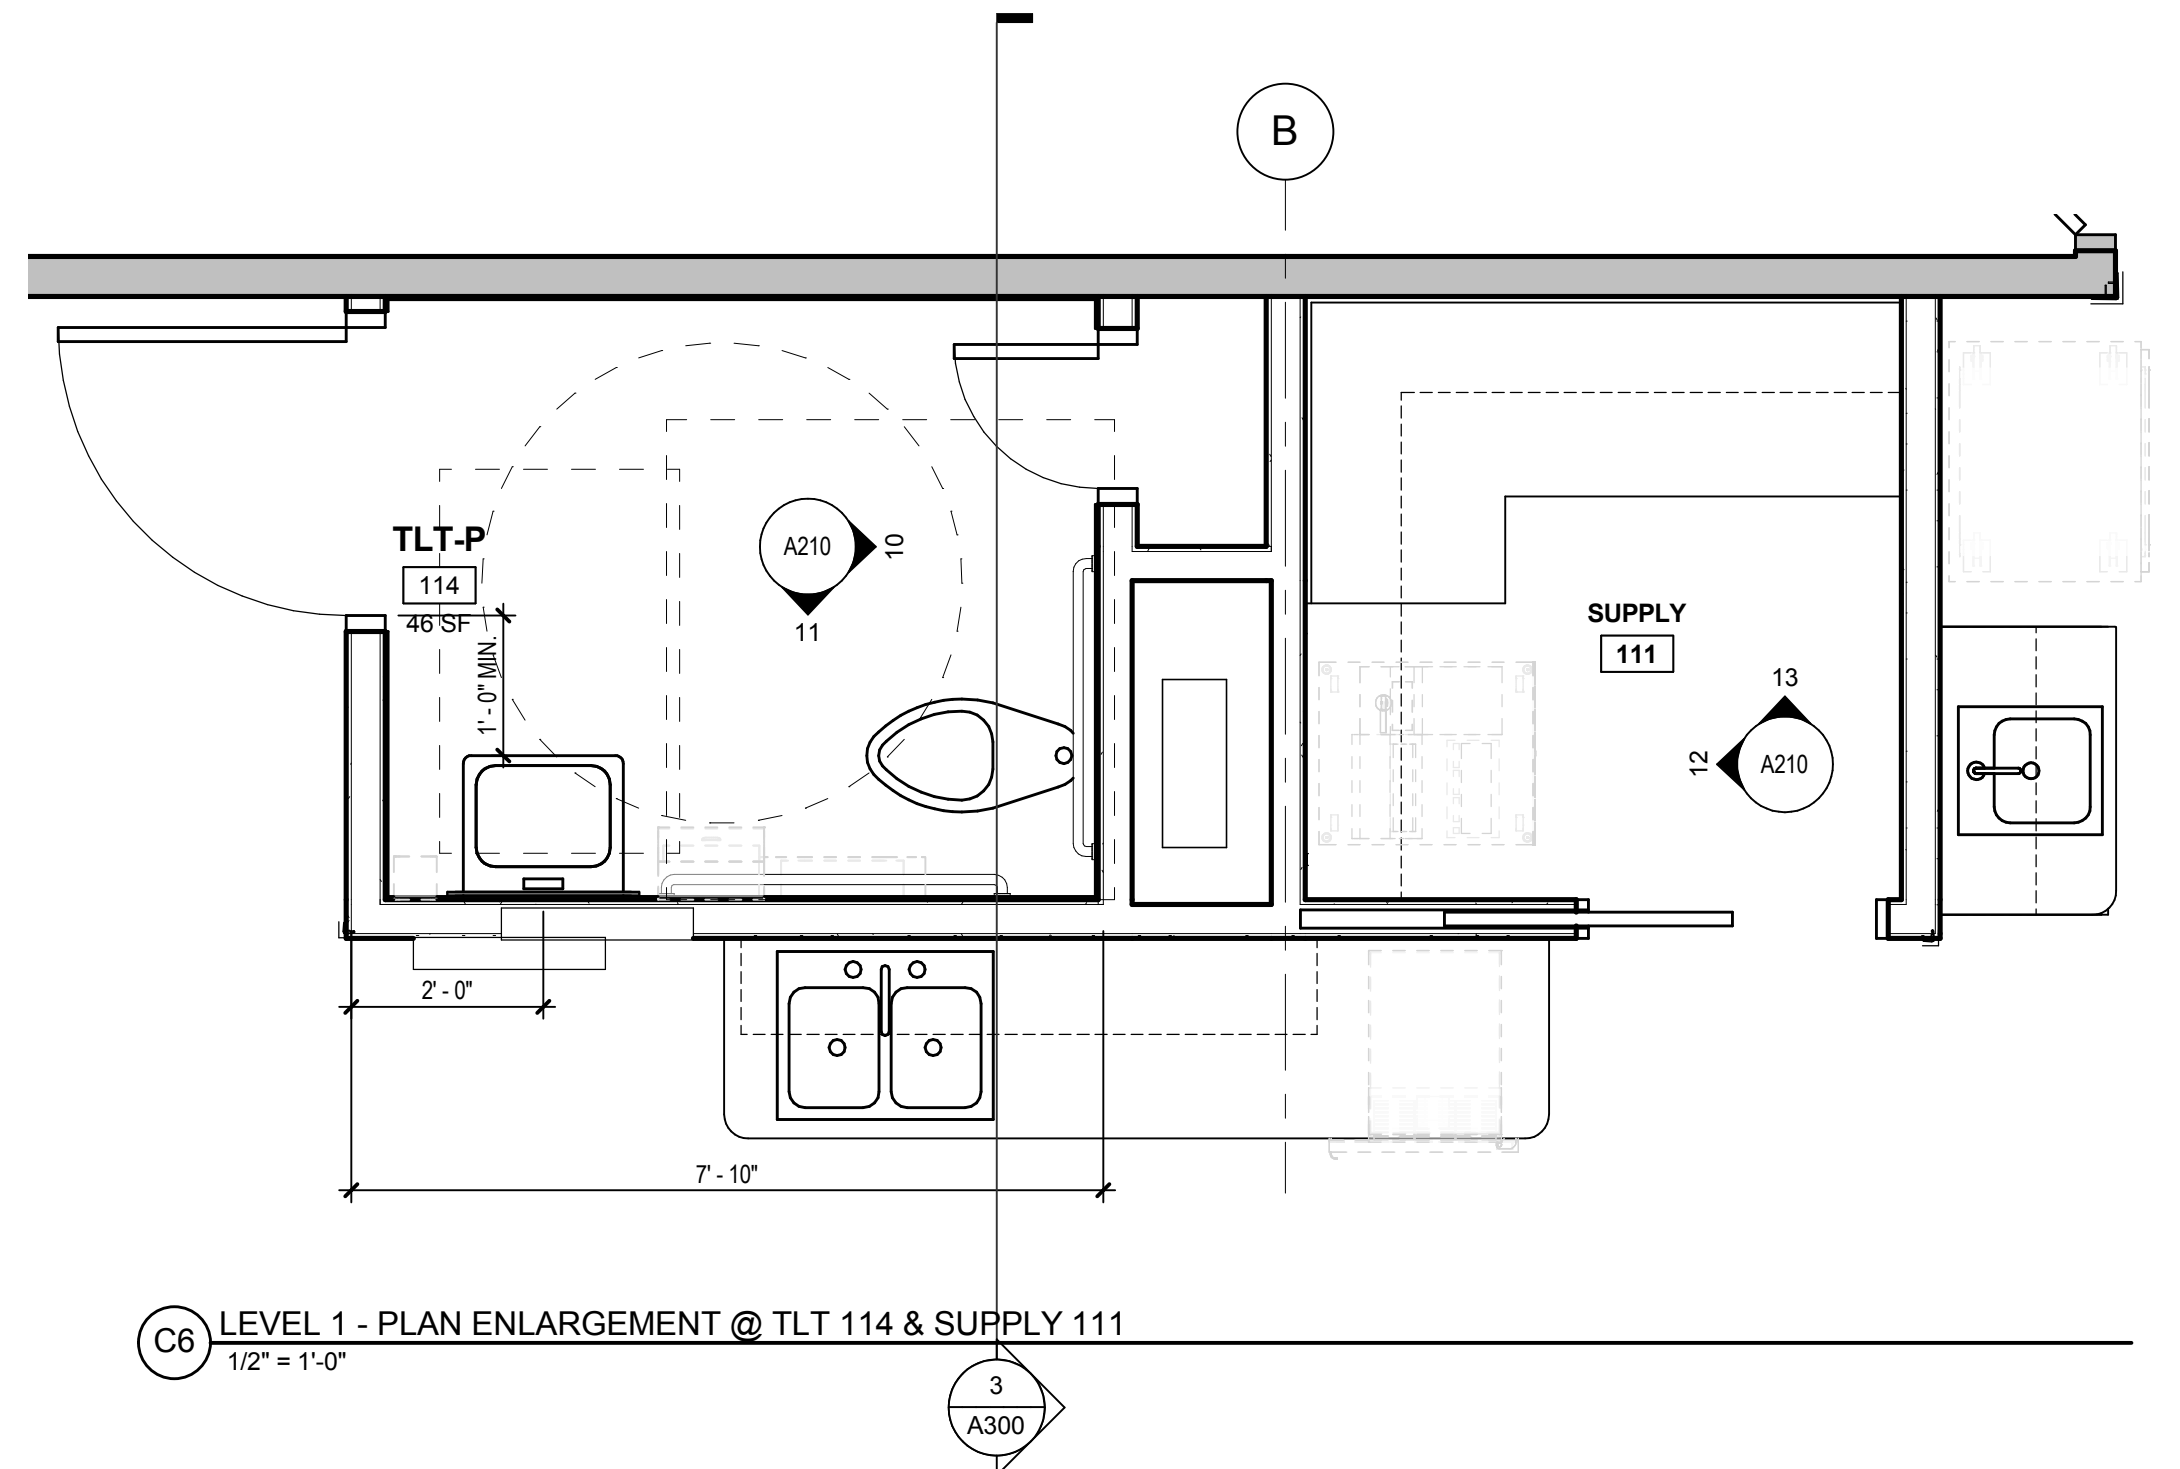

G6 LEVEL 1 - PLAN ENLARGEMENT @ TLT 114 & SUPPLY 111
1/2" = 1'-0"

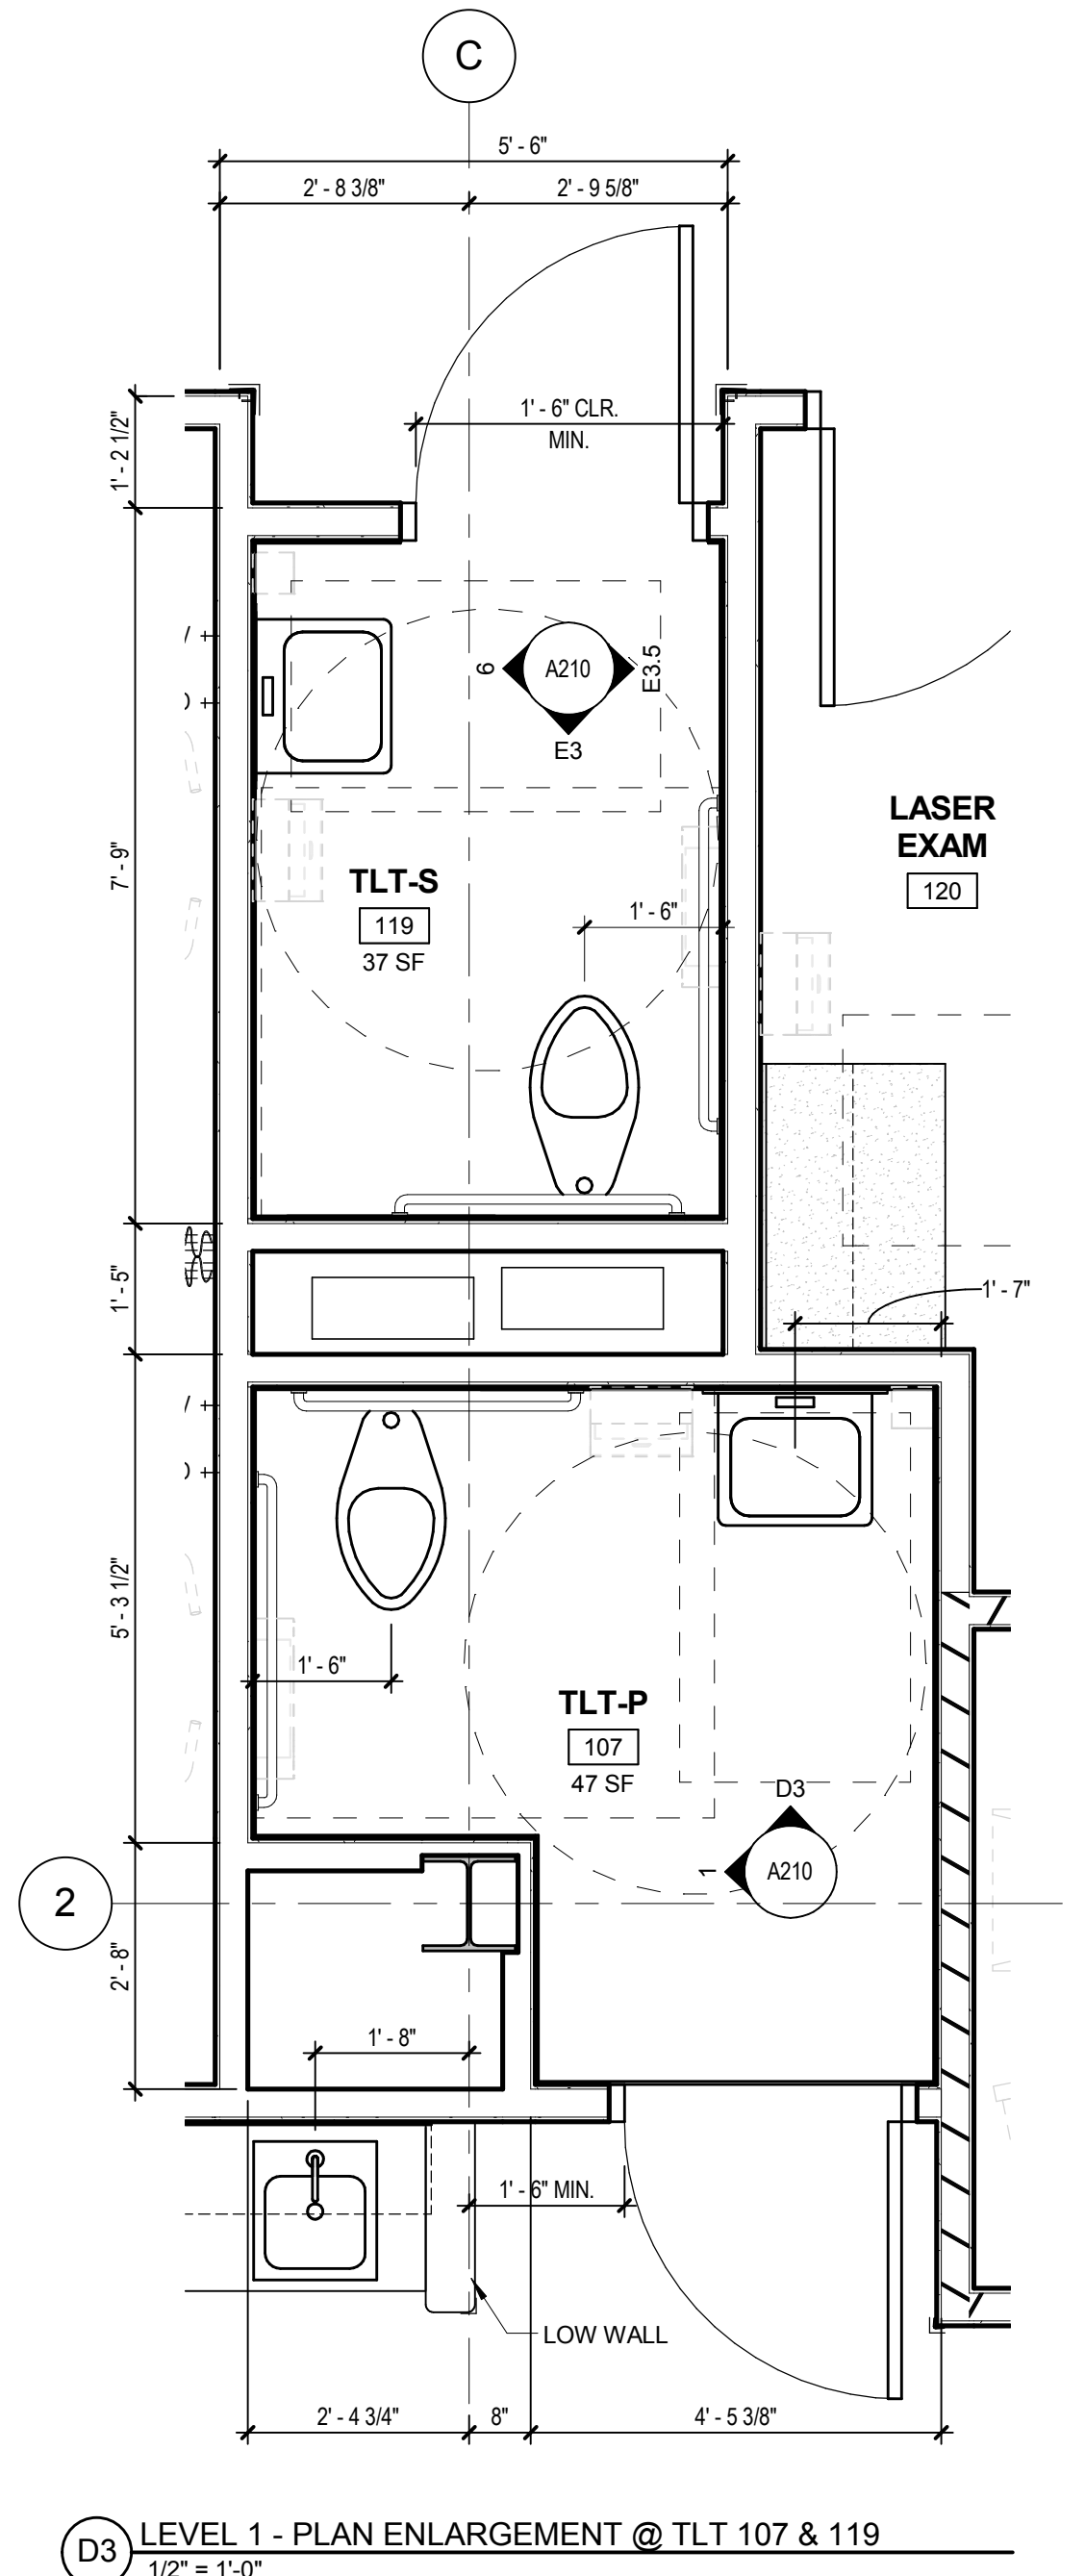

D3 LEVEL 1 - PLAN ENLARGEMENT @ TLT 107 & 119
1/2" = 1'-0"