


#	Date	Description
Revision Schedule		

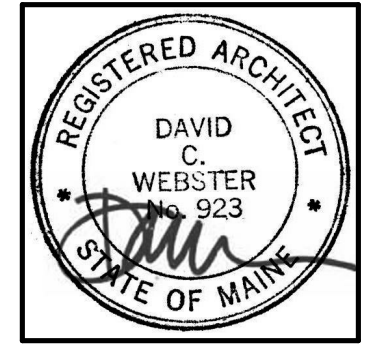

JOB NO.
15088


DRWN: CHK:
Author Checker

SCALE:


ISSUE:
PERMIT SET - 95%
CONSTRUCTION
DOCUMENTS
04.12.16

TITLE:
PLAN
ENLARGEMENTS


SHEET
A401

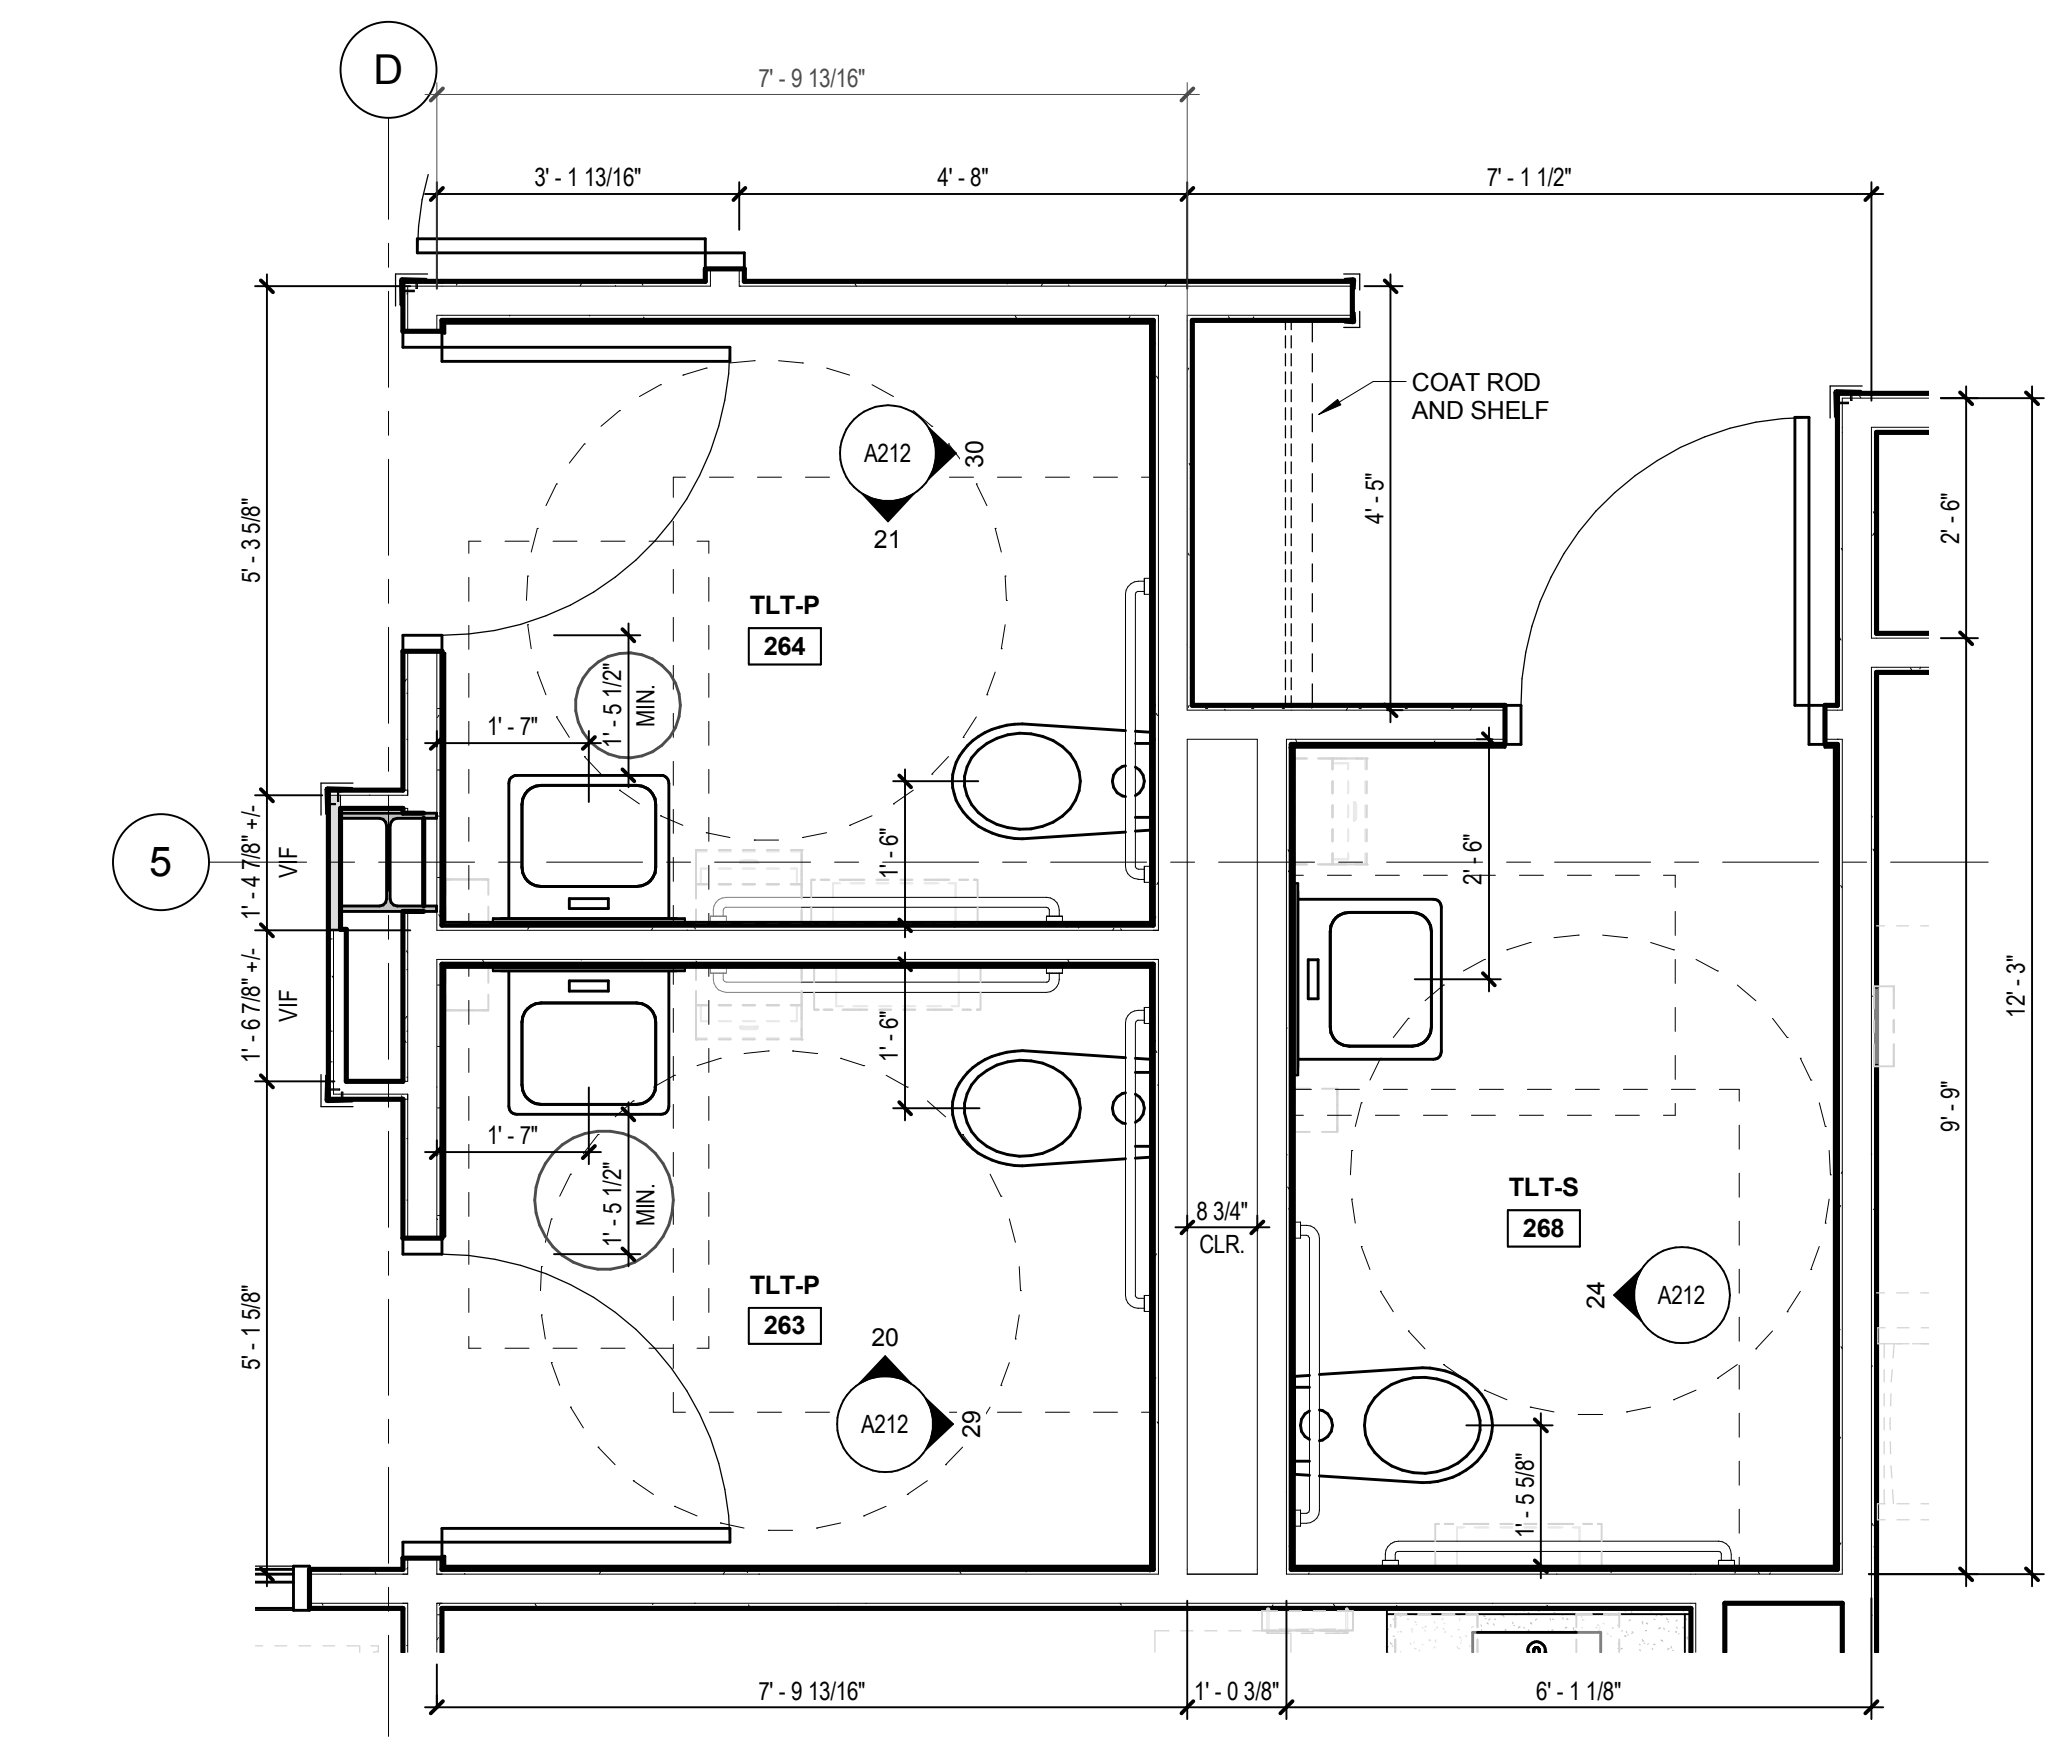


4 LEVEL 2 - PLAN ENLARGEMENT @ TLT 263, 264 & 268
1/2" = 1'-0"

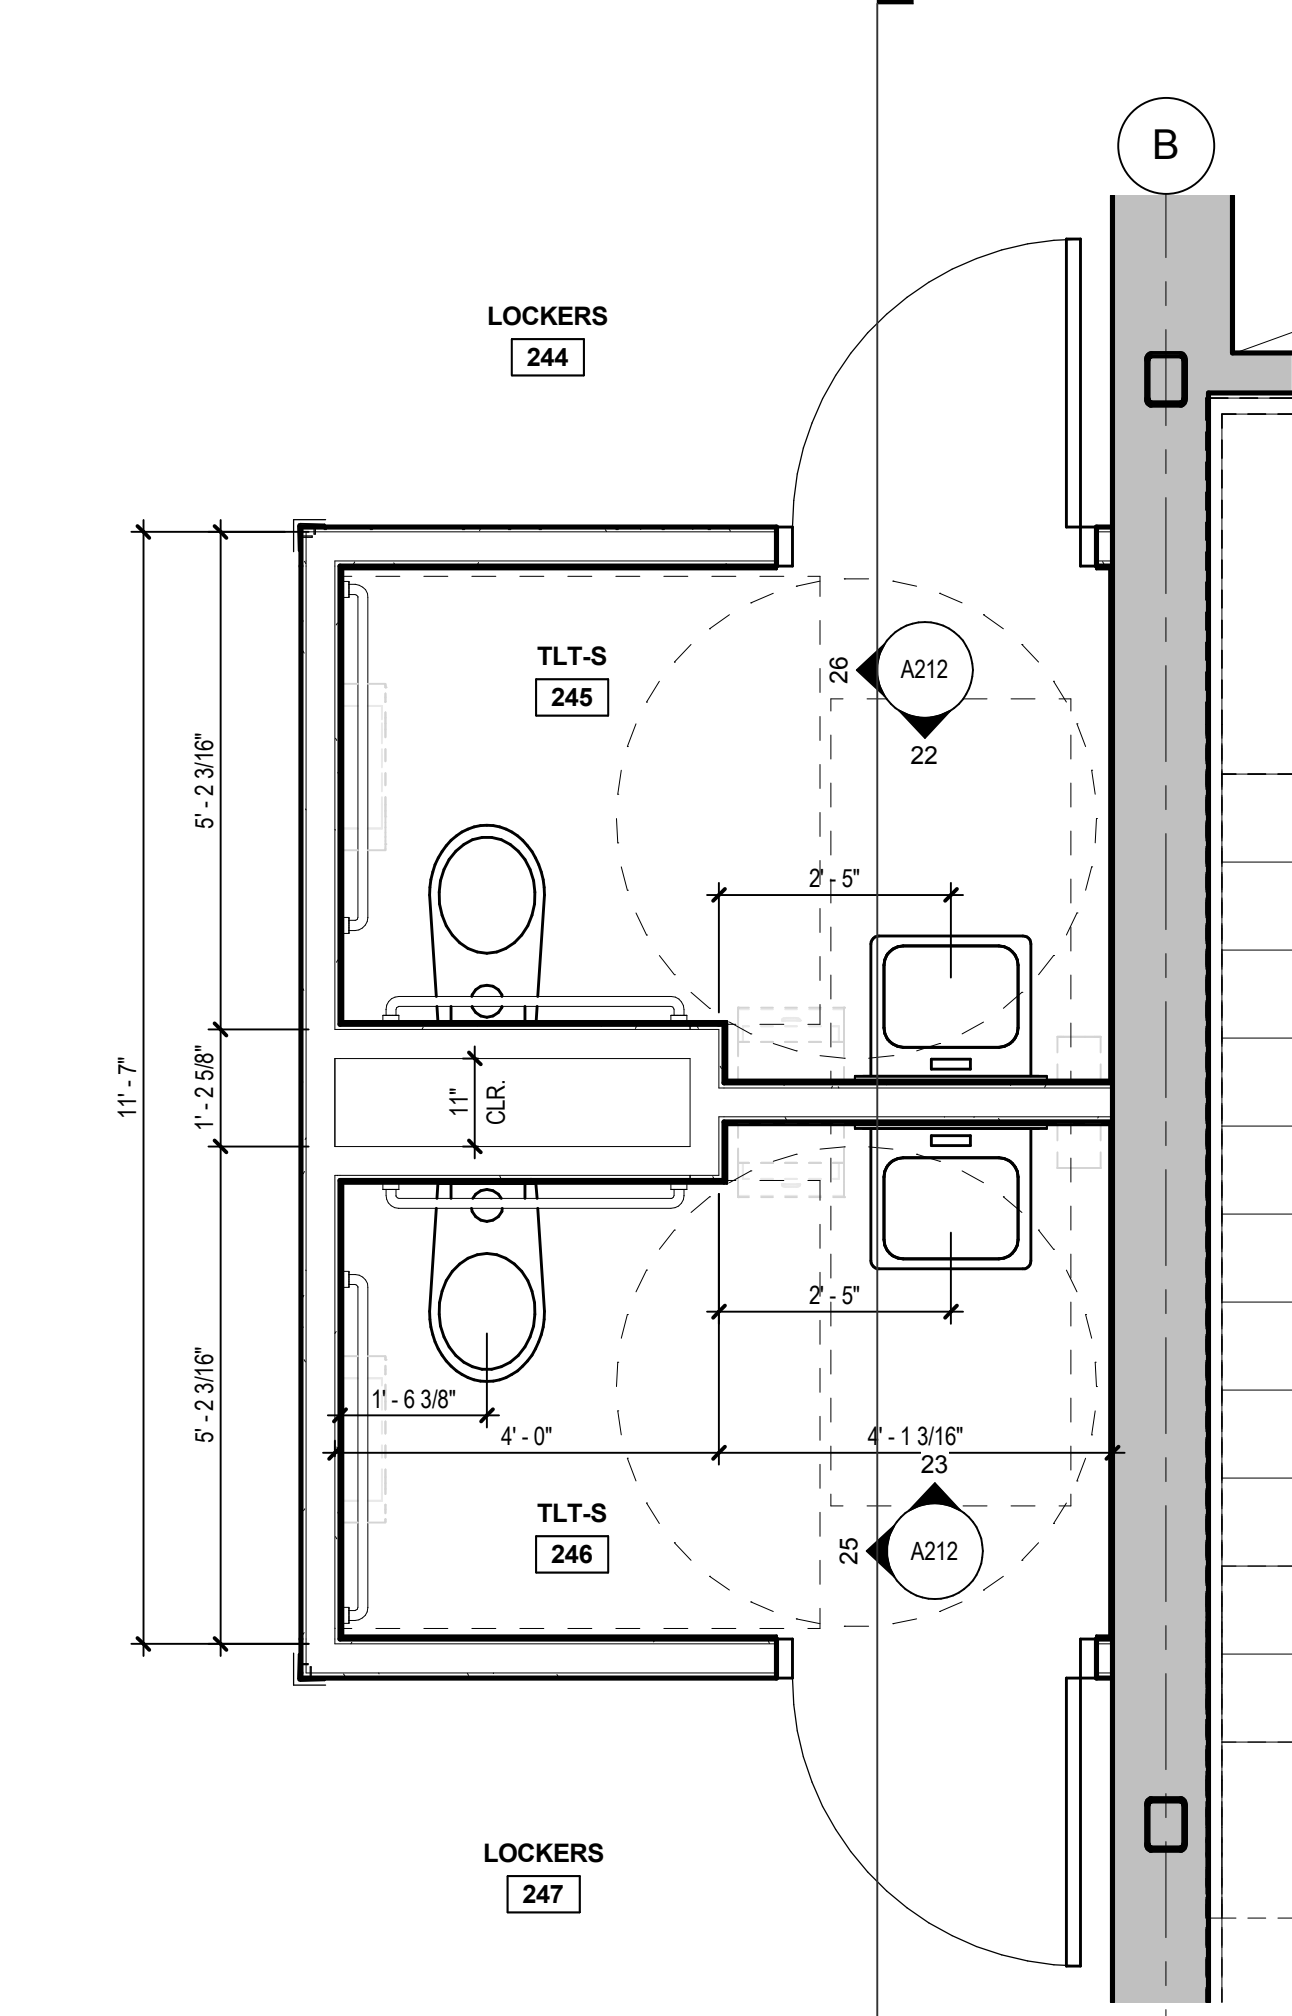


3 LEVEL 2 - PLAN ENLARGEMENT @ TLT 245 & 246
1/2" = 1'-0"

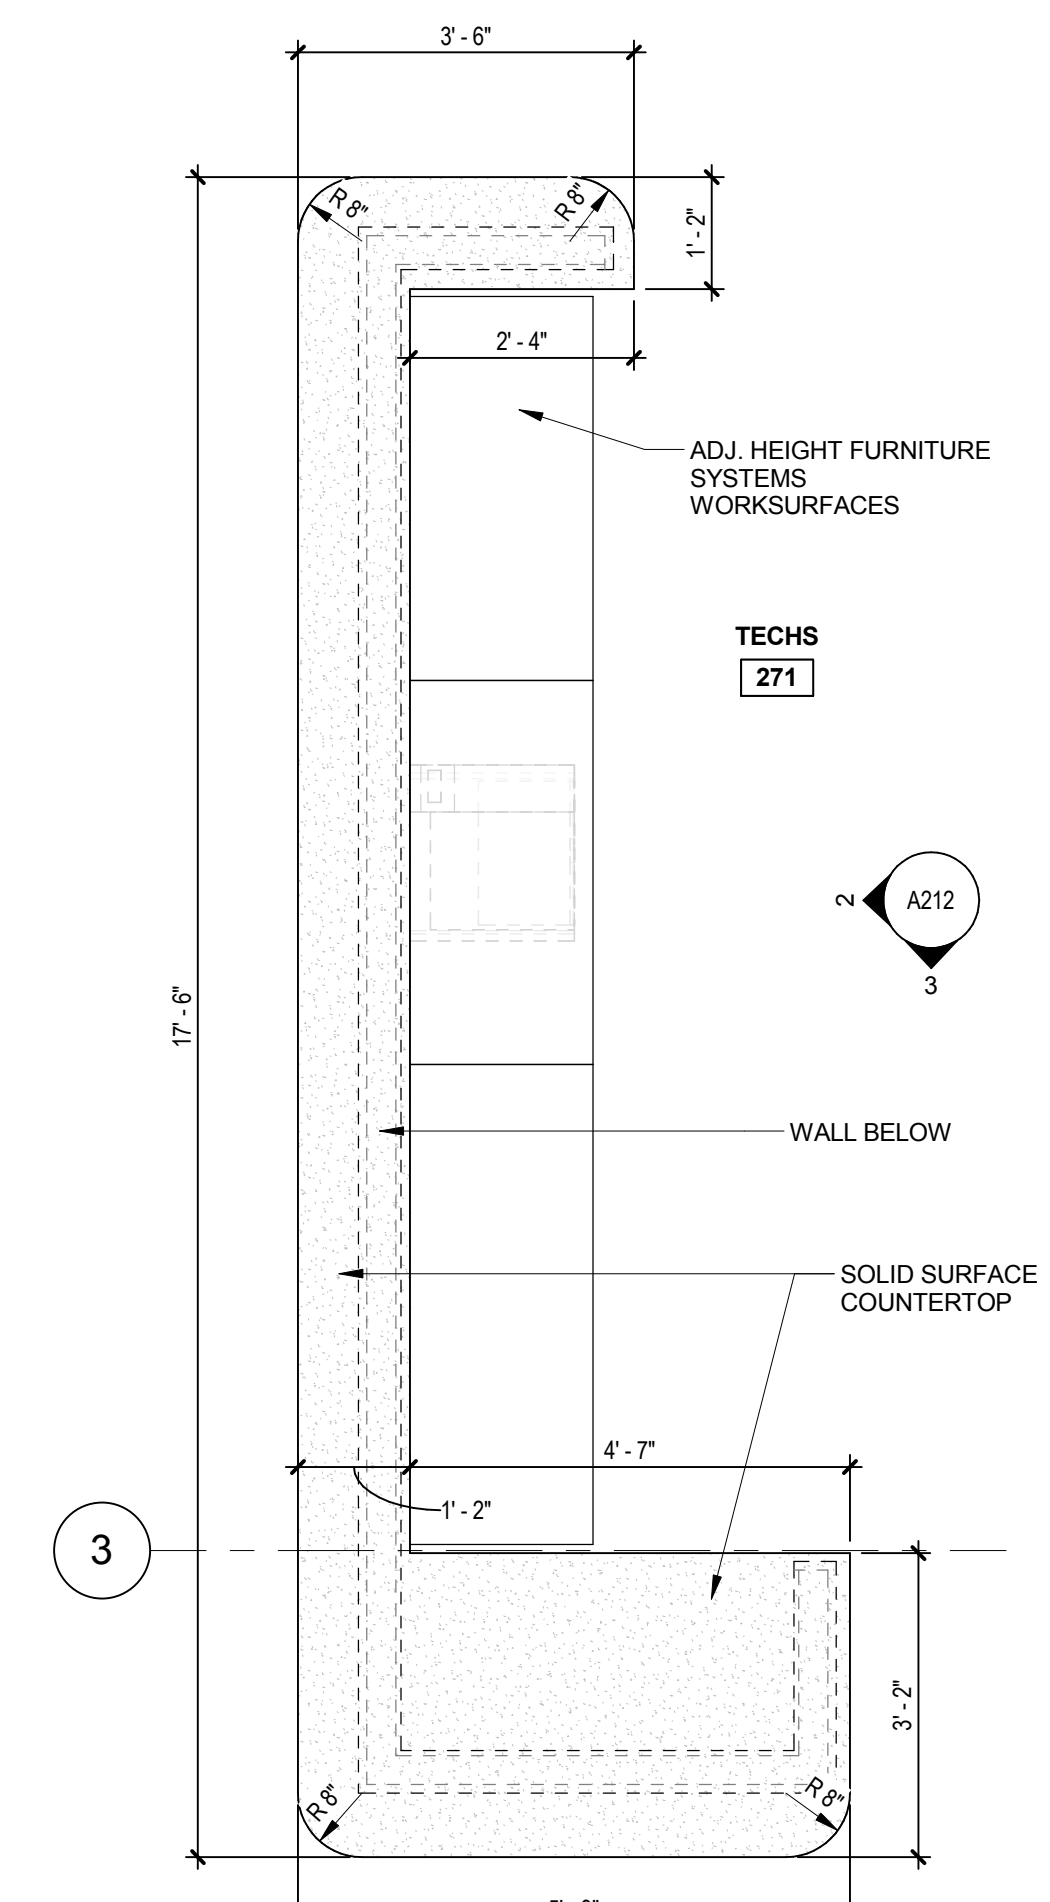


6 LEVEL 2 - PLAN ENLARGEMENT @ TECHS 271
1/2" = 1'-0"

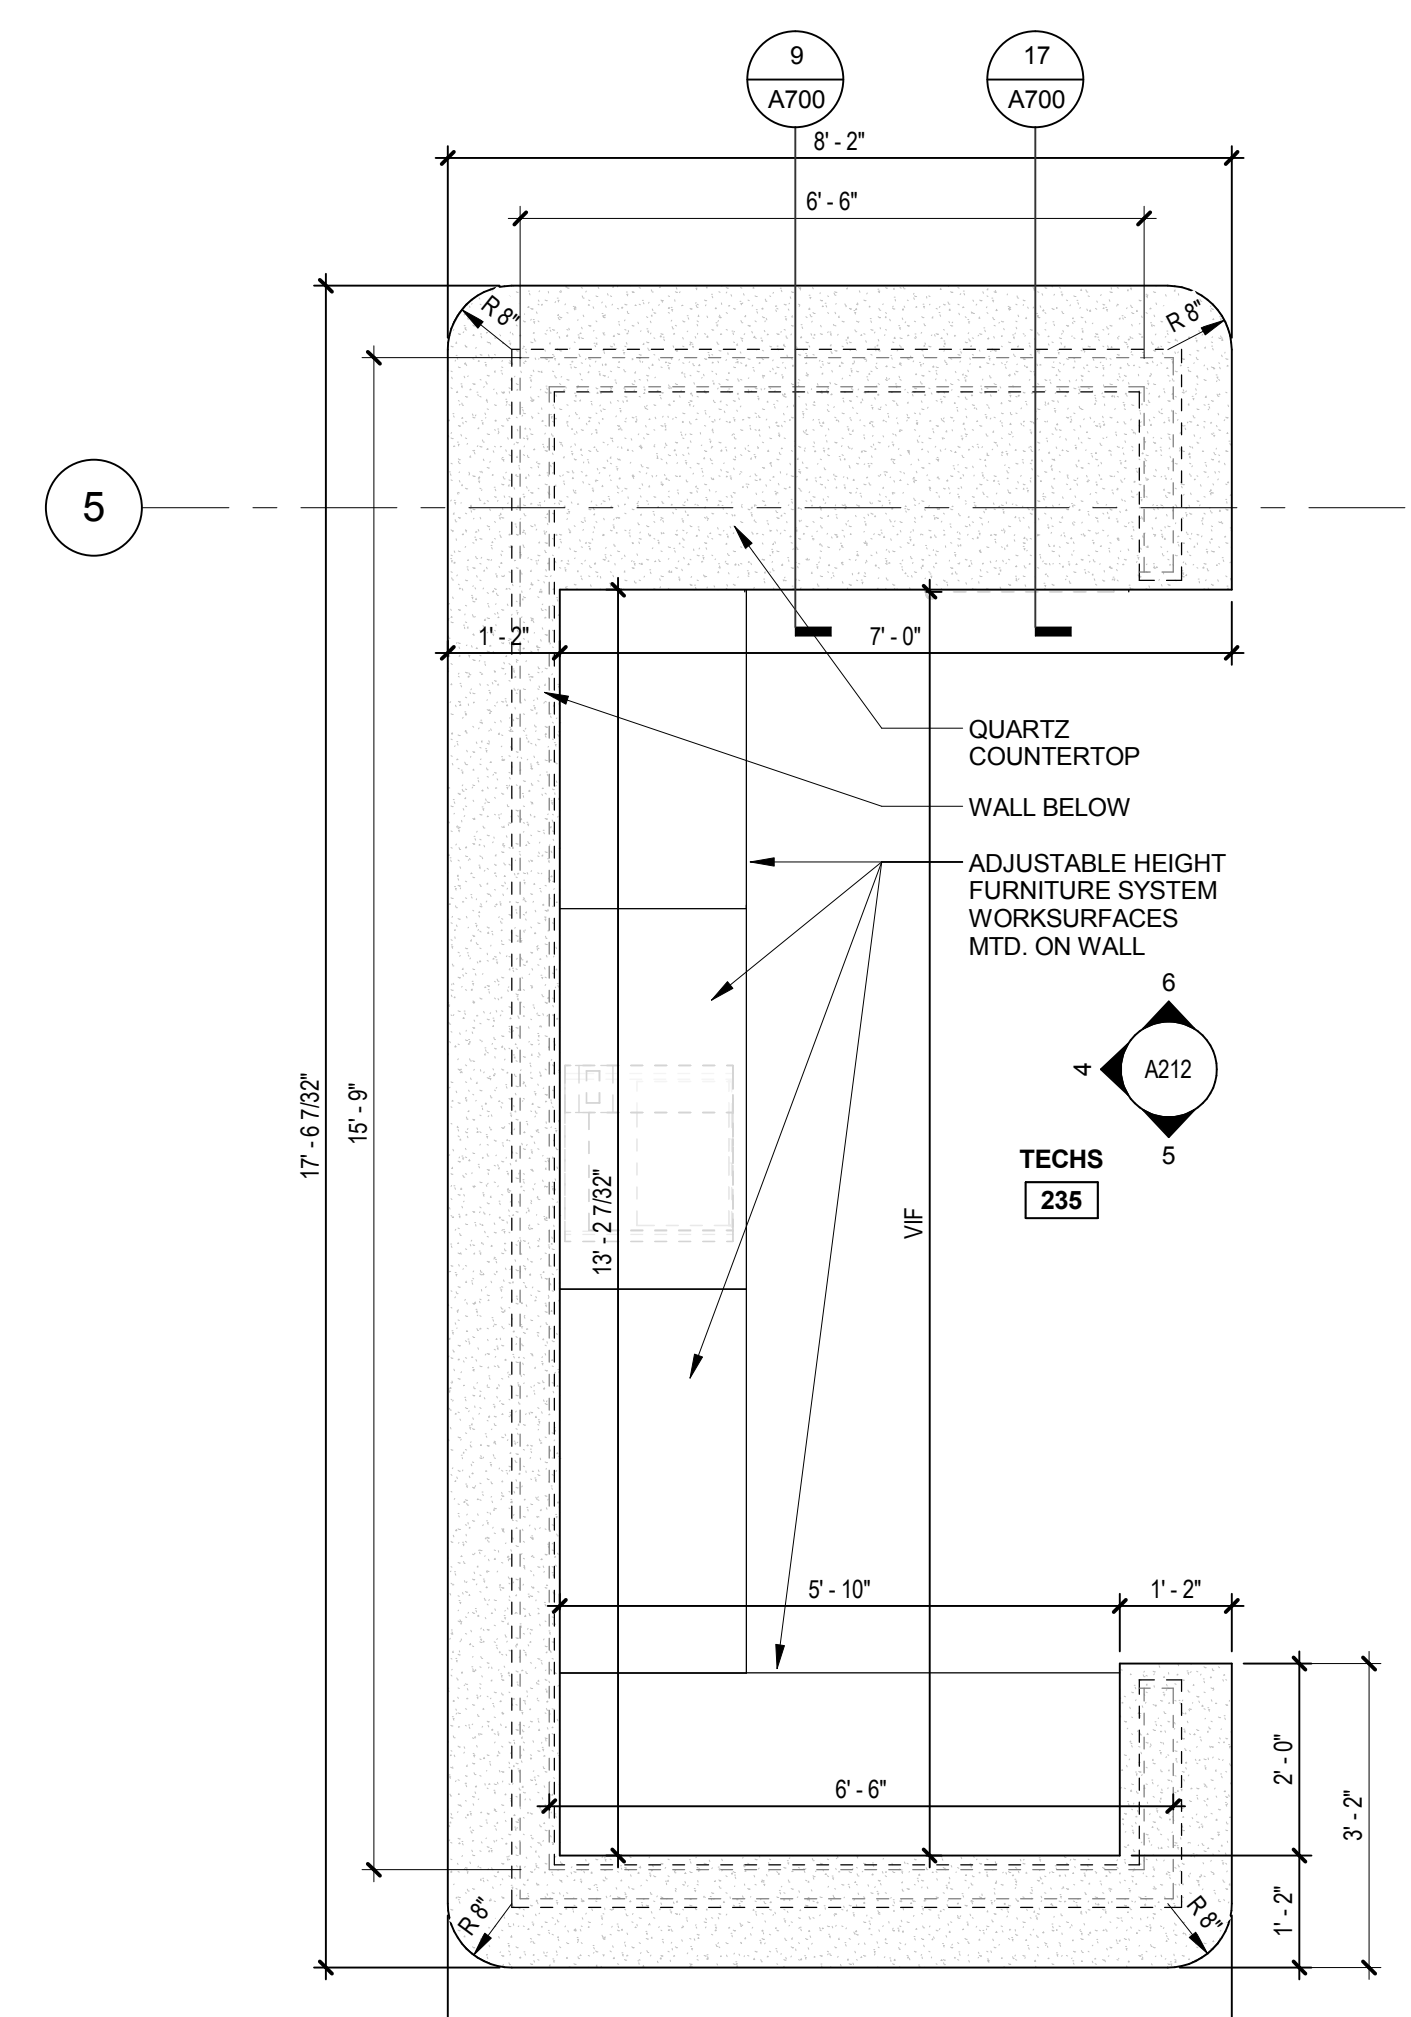


5 LEVEL 2 - PLAN ENLARGEMENT @ TECHS 235 & 248 (OPP.)
1/2" = 1'-0"

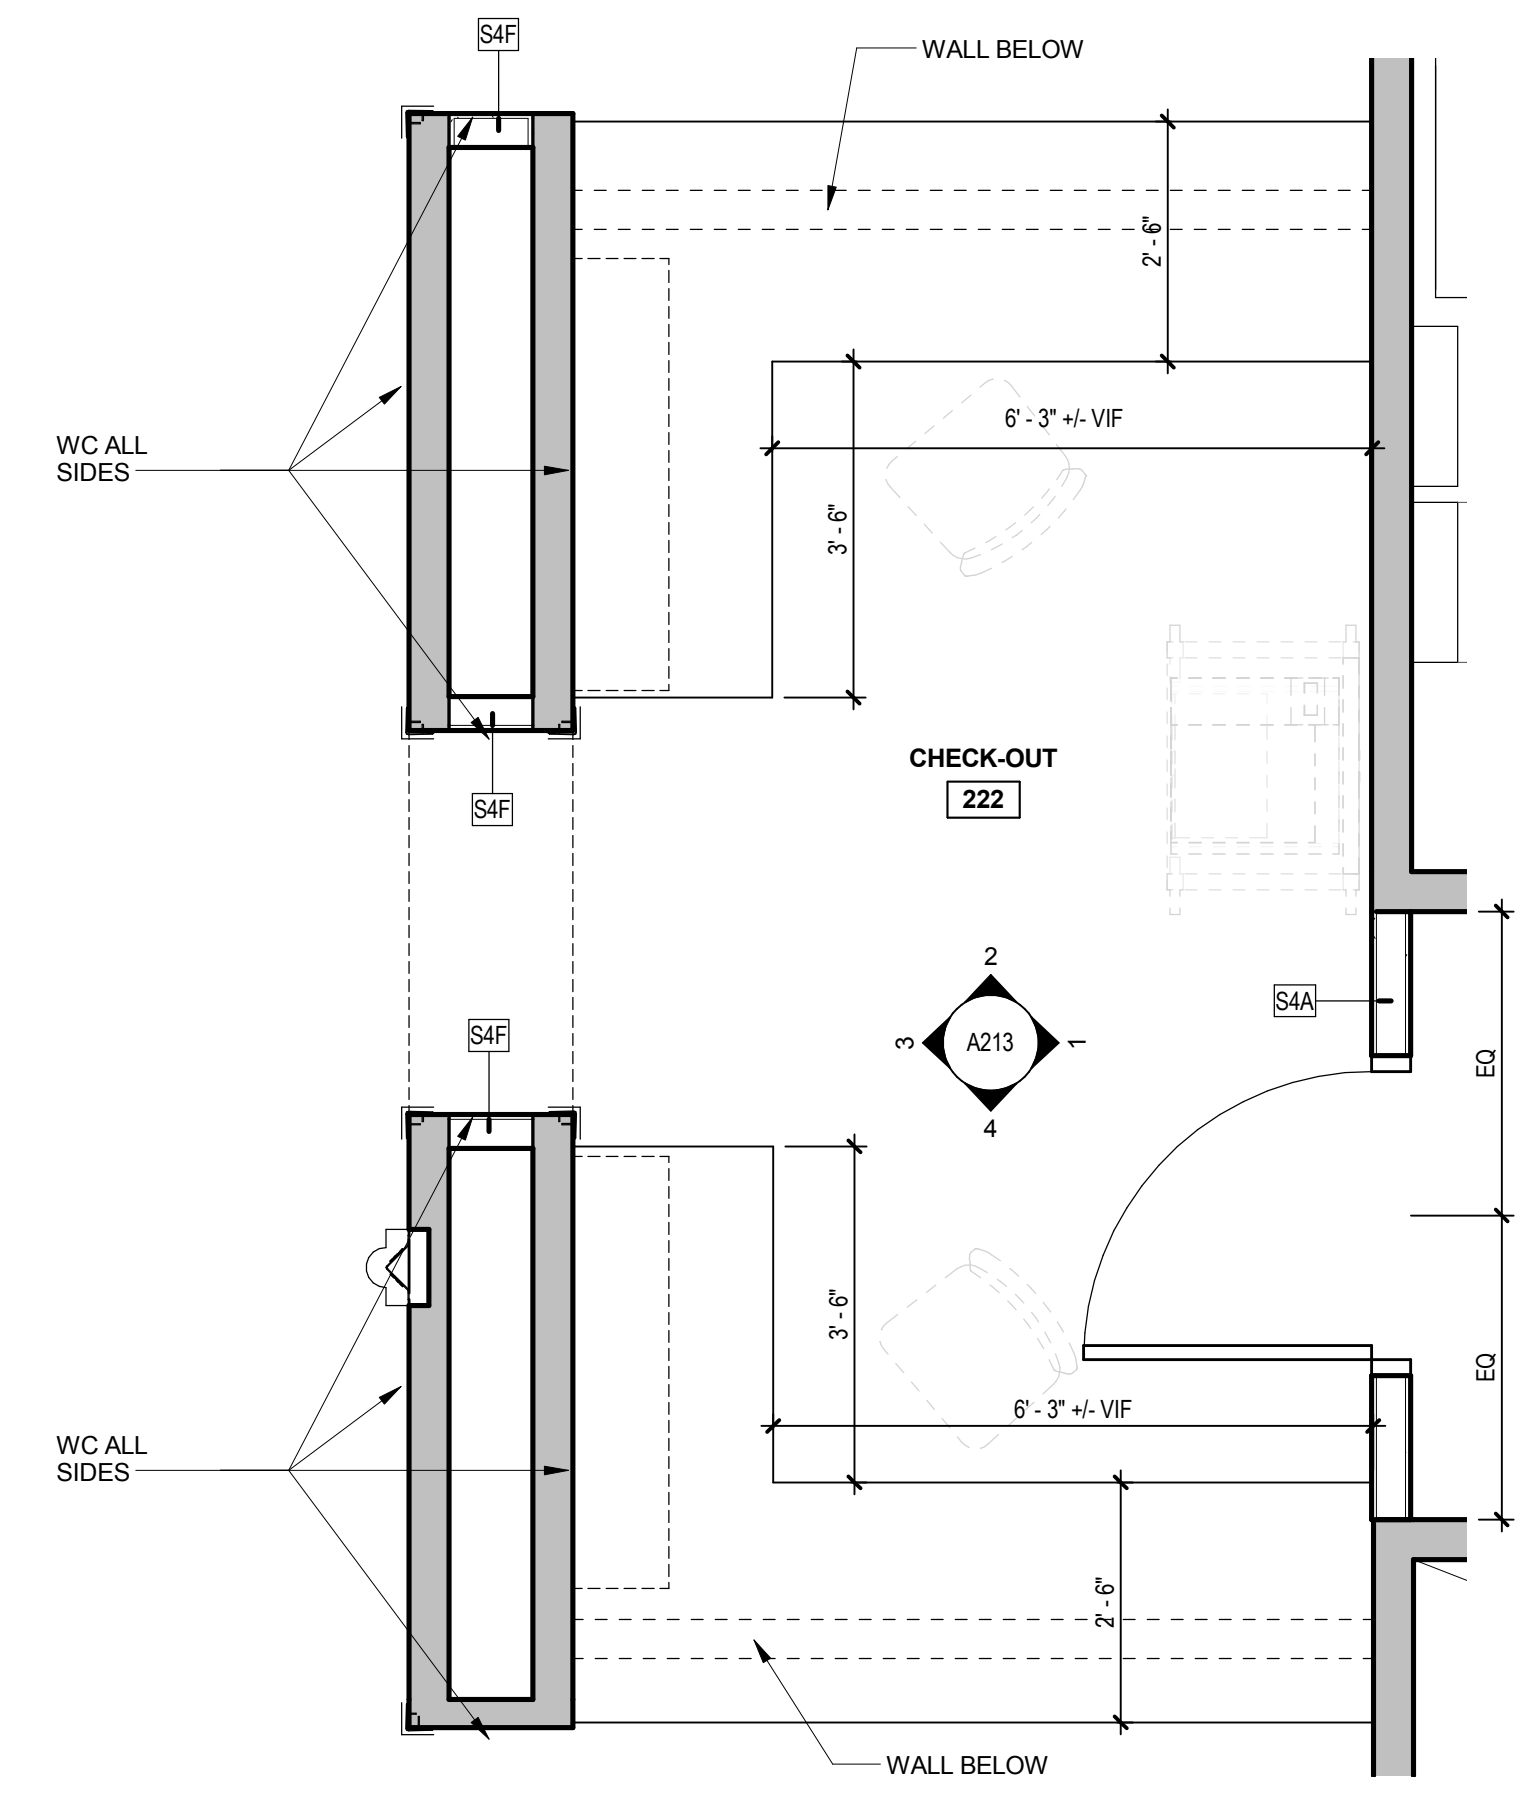

7 LEVEL 2 - PLAN ENLARGEMENT @ CHECK-OUT 222
1/2" = 1'-0"

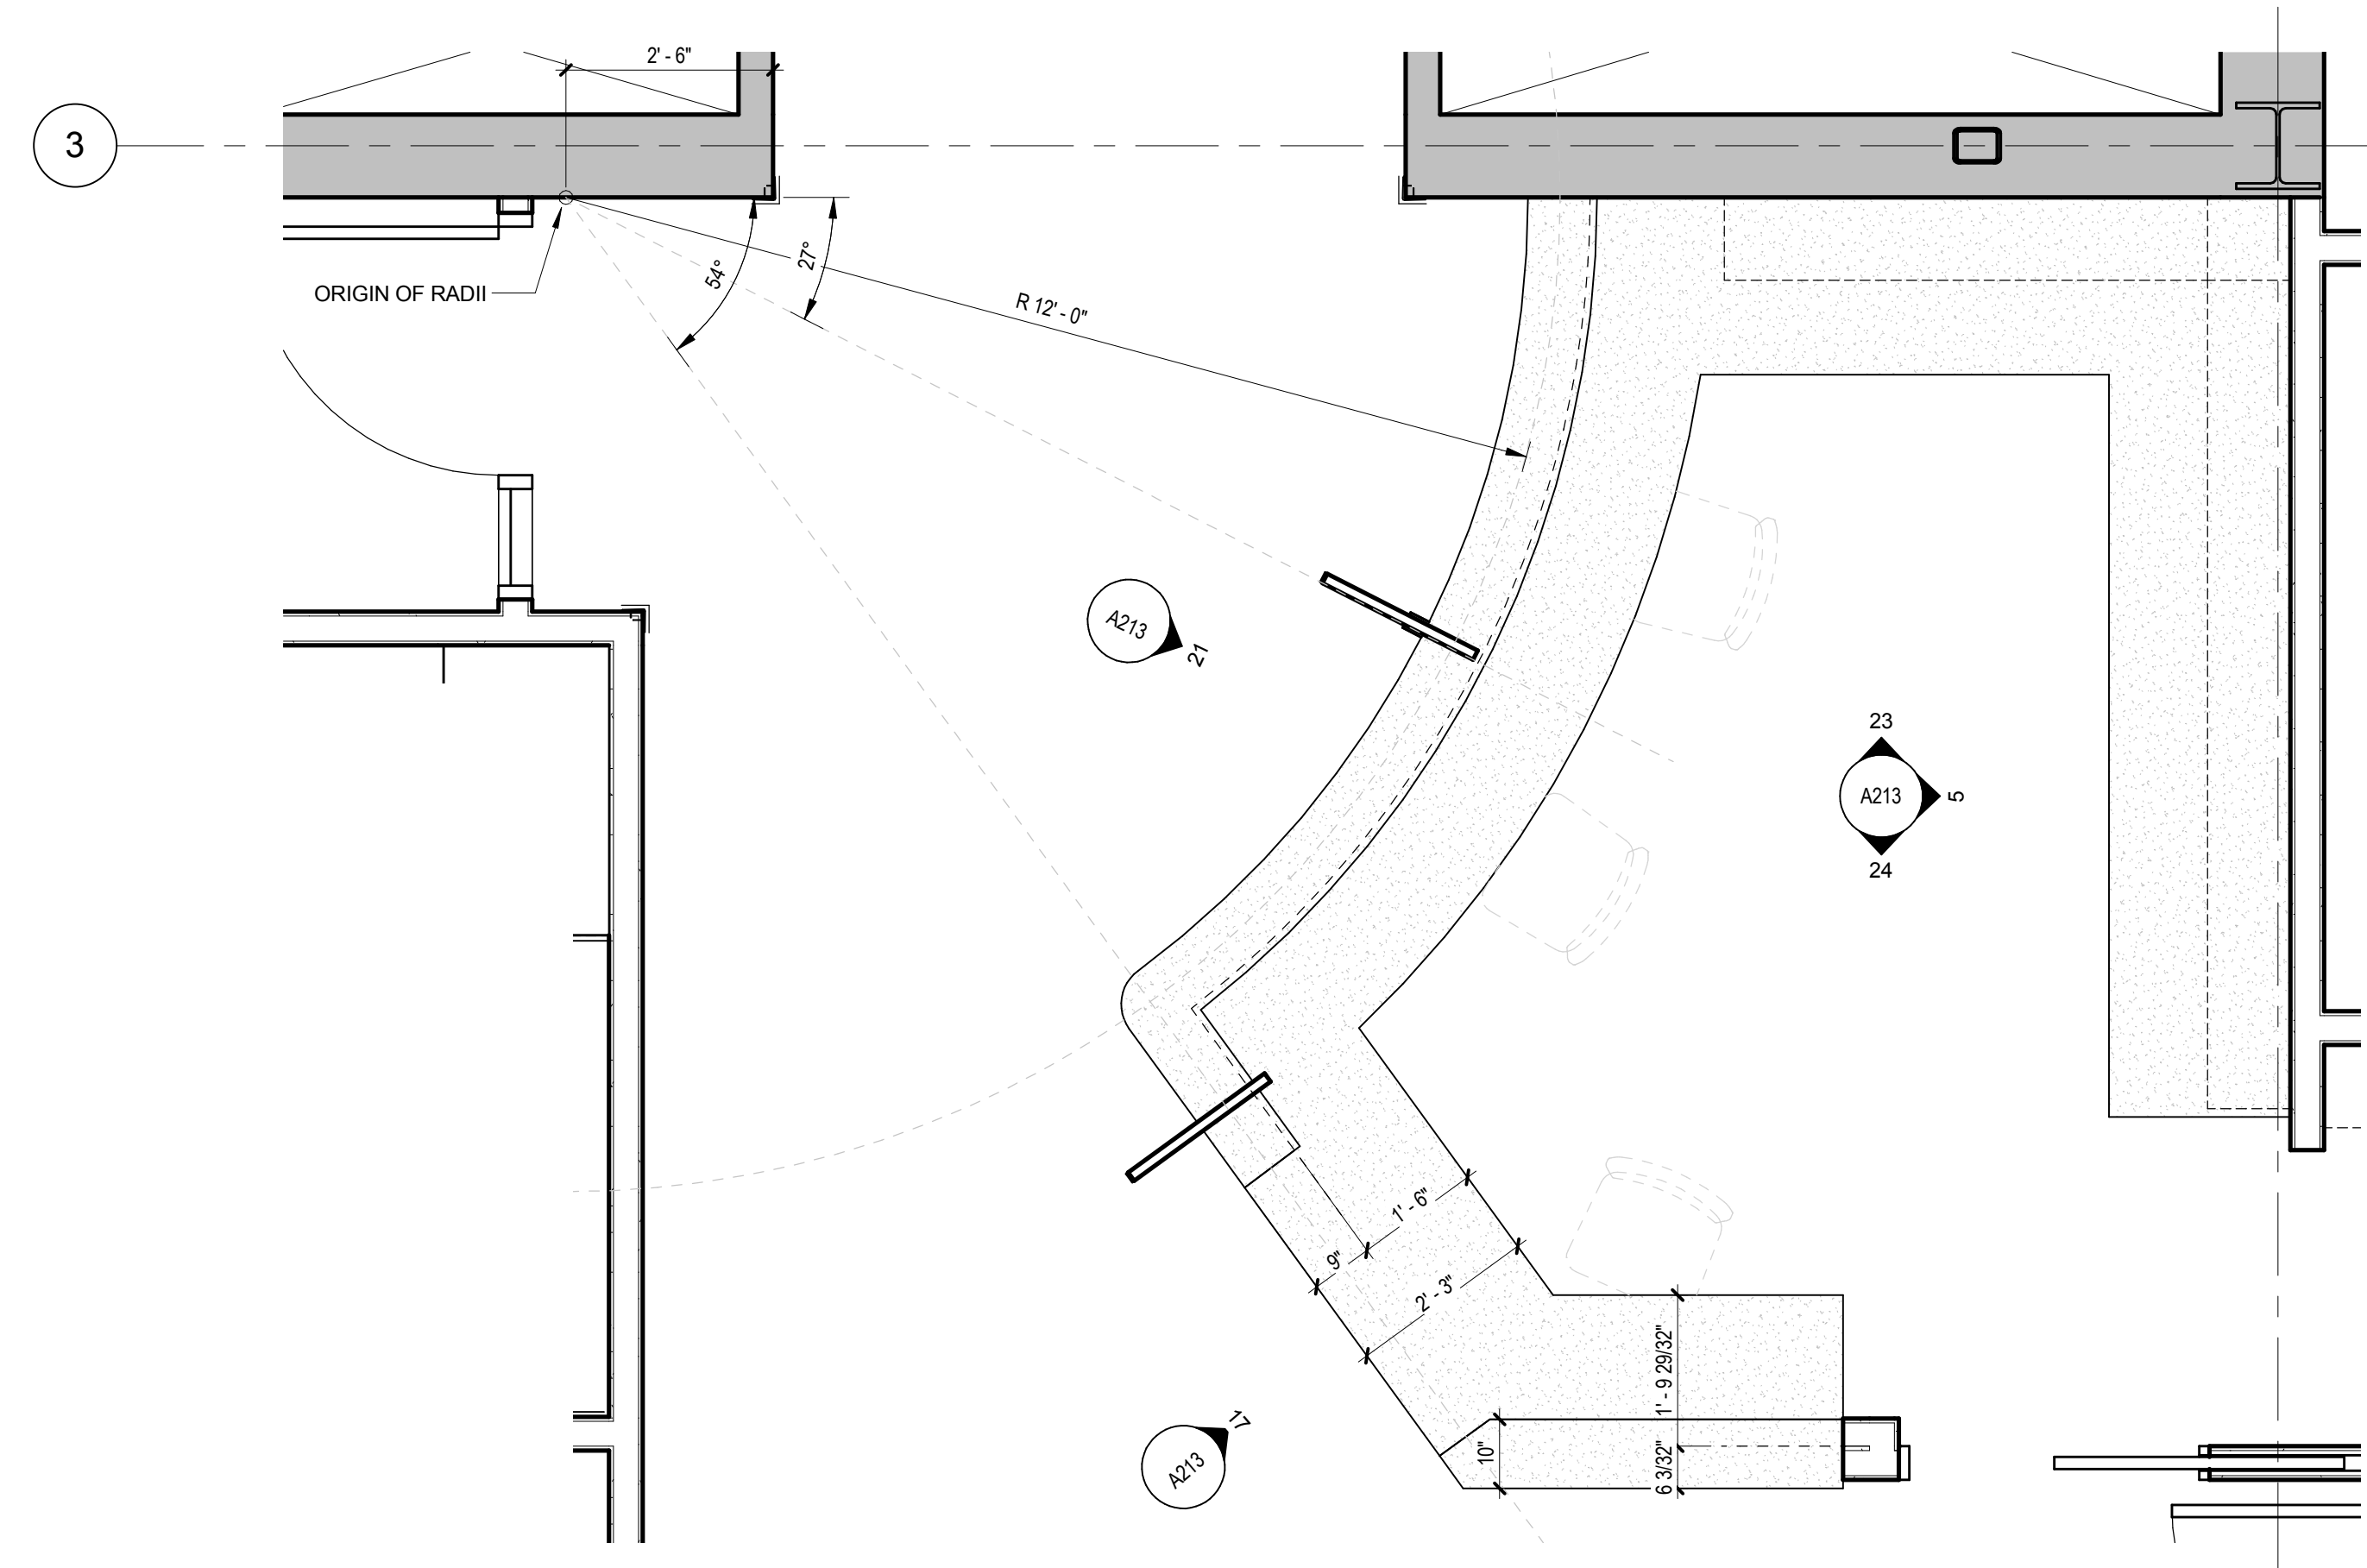

1 LEVEL 2 - PLAN ENLARGEMENT @ RECEPTION
1/2" = 1'-0"

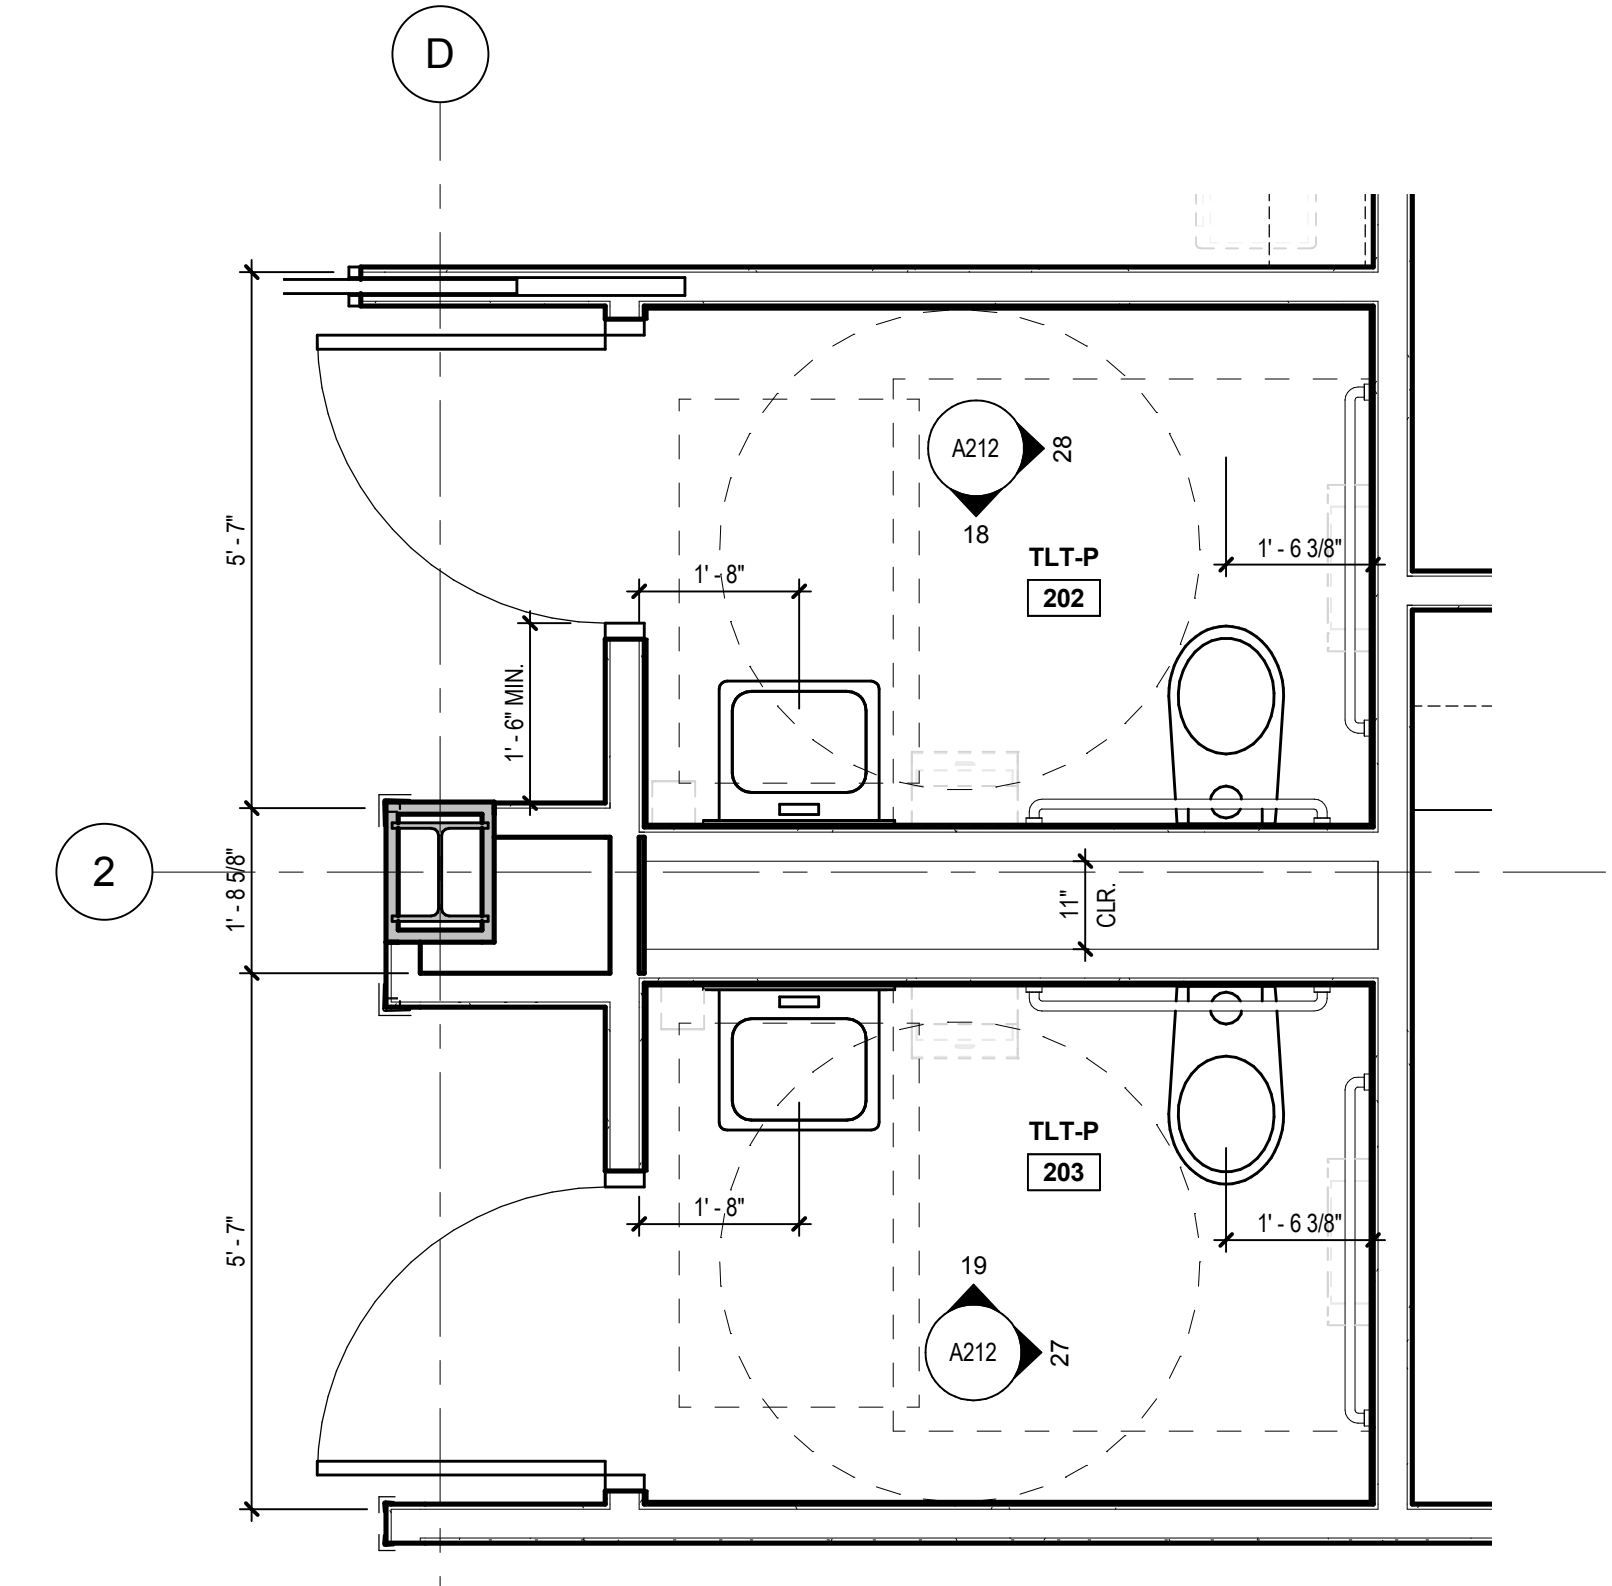

2 LEVEL 2 - PLAN ENLARGEMENT @ TLT 202 & 203
1/2" = 1'-0"