






E

D

C

B

A

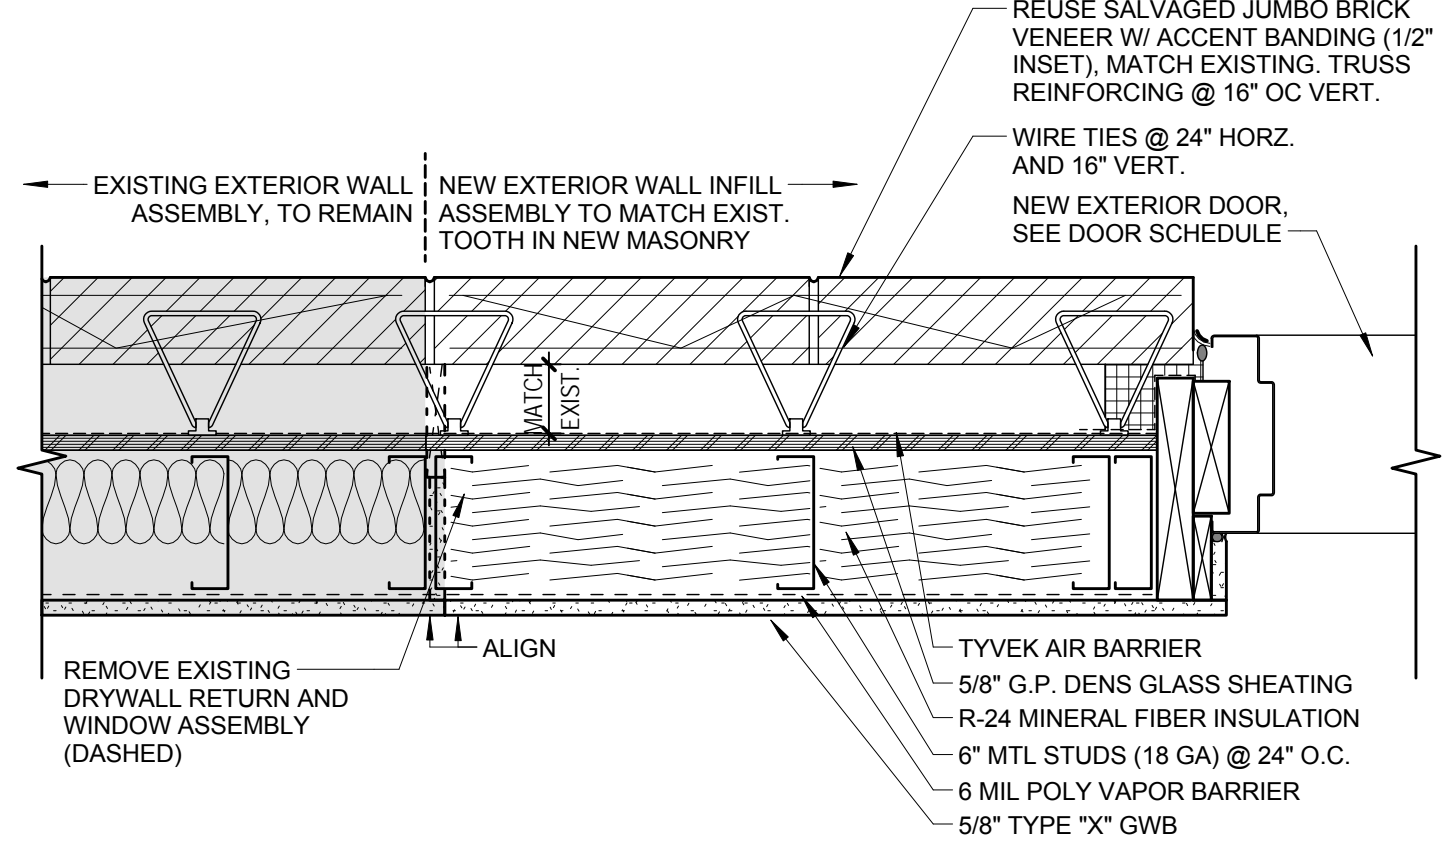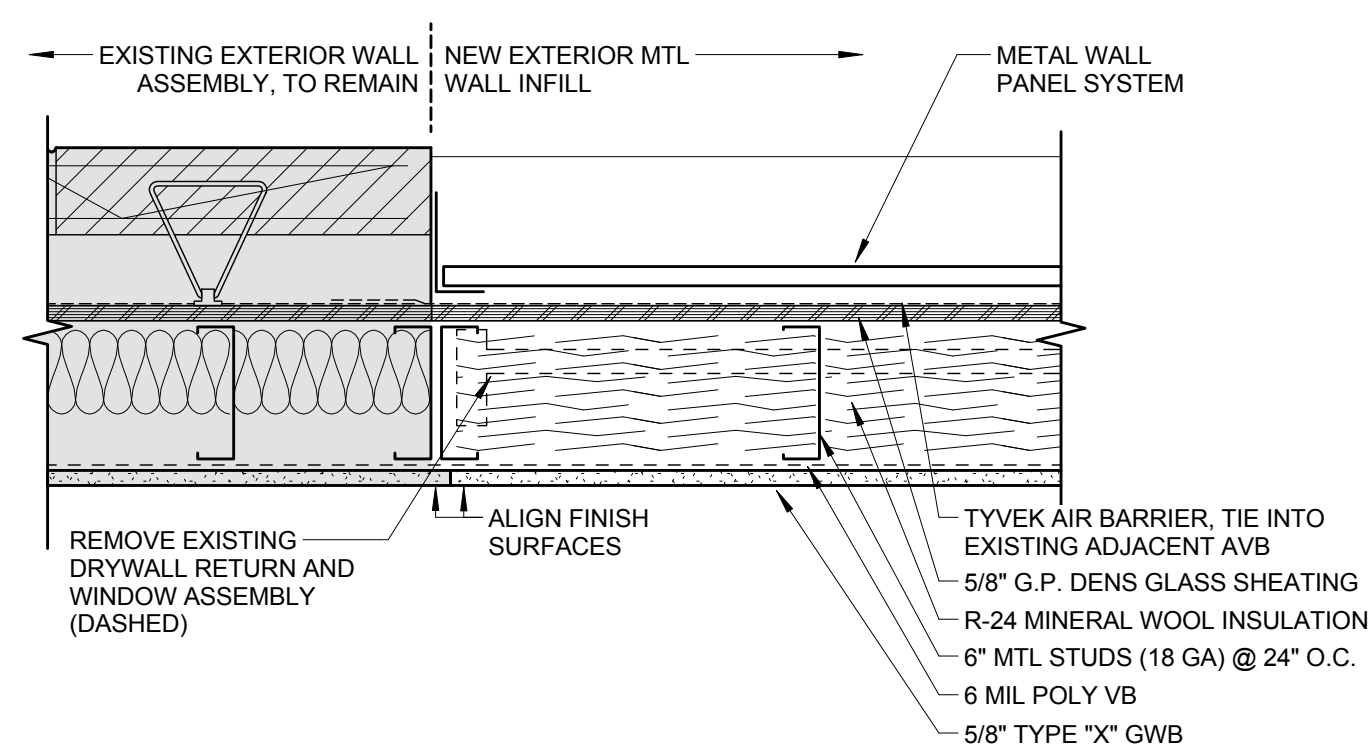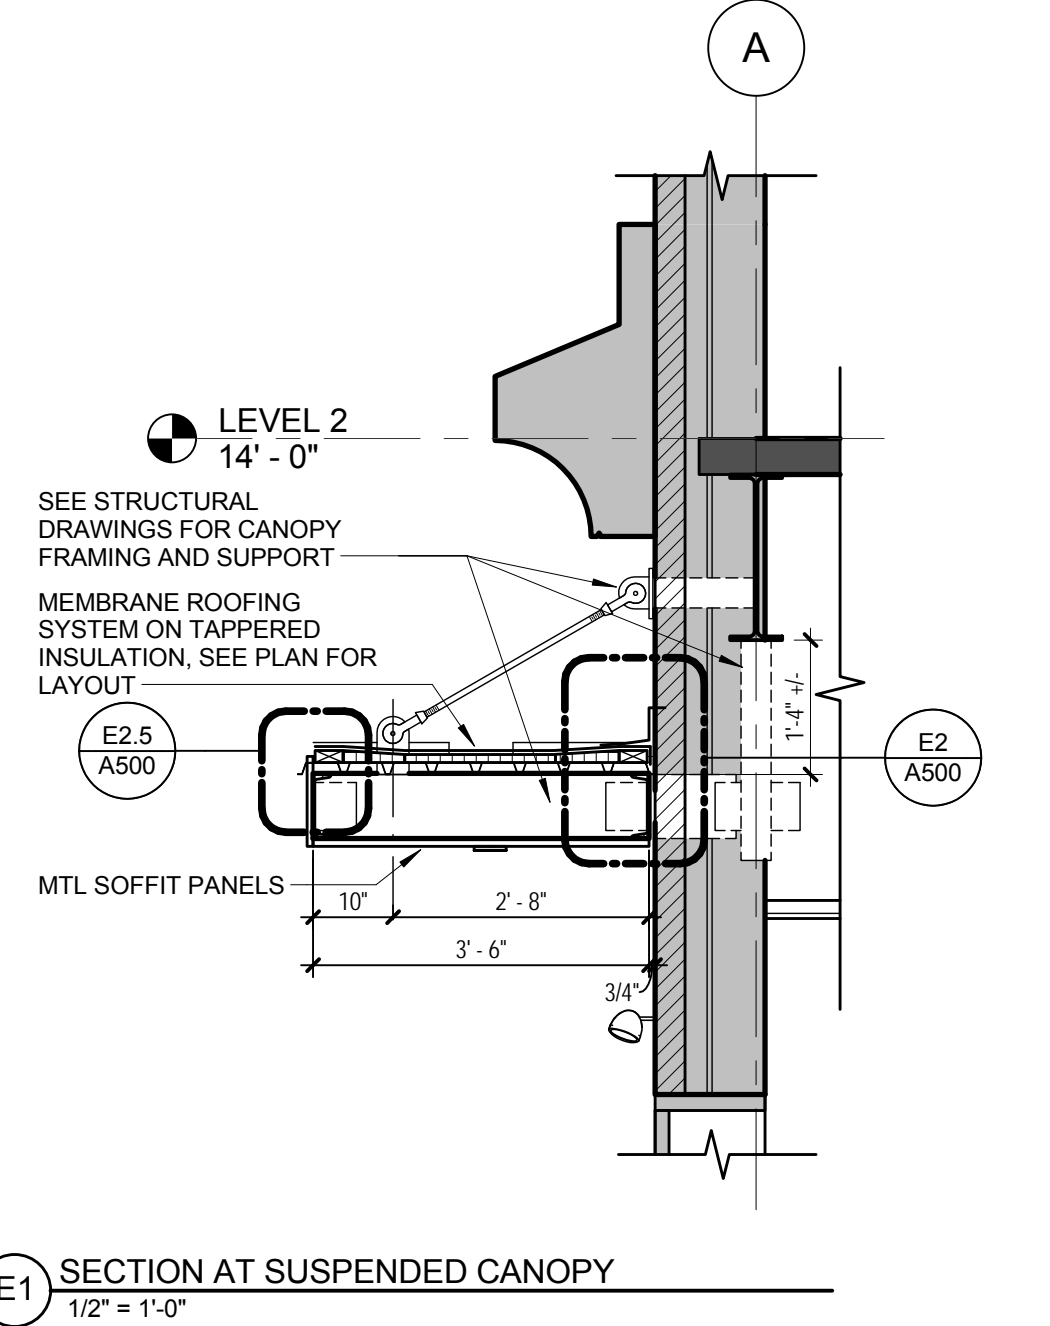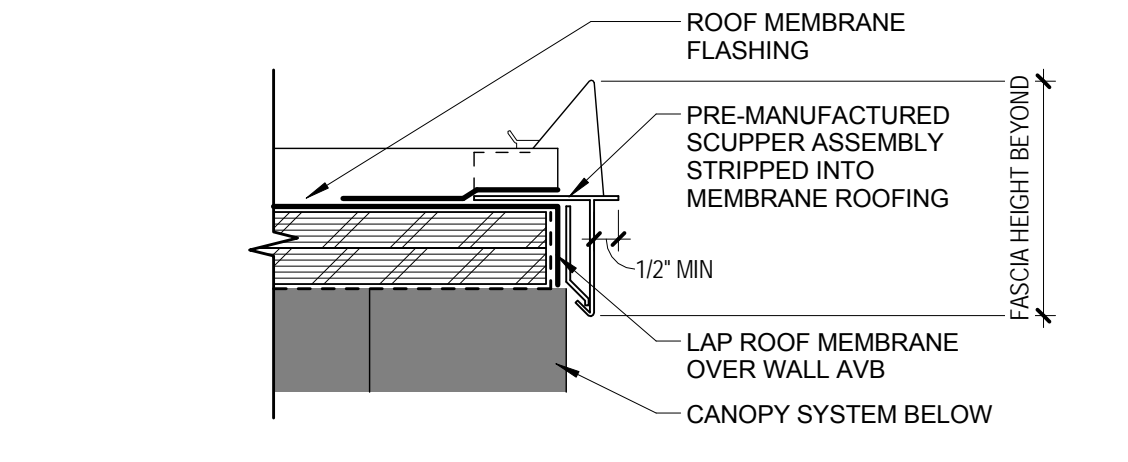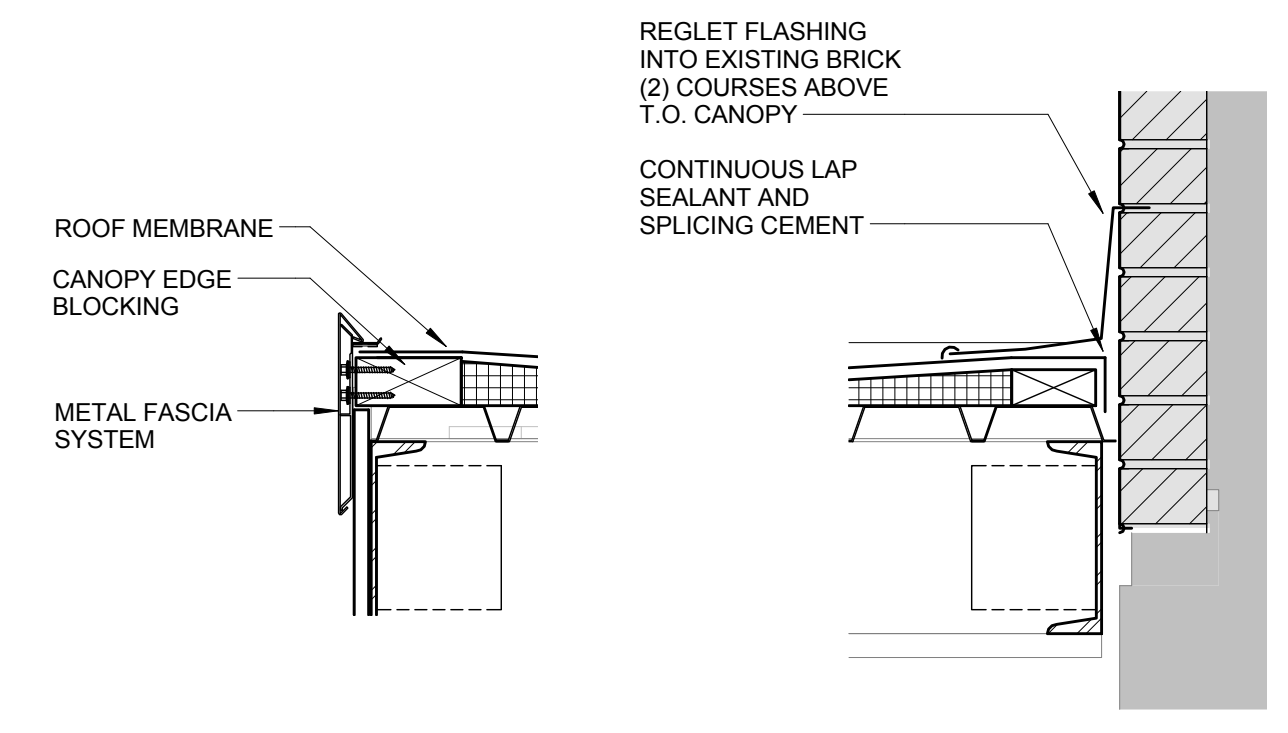

#	Date	Description
Revision Schedule		



JOB NO.
15088

DRWN: CHK:
SMD RSC

SCALE:

ISSUE
PERMIT SET - 95%
CONSTRUCTION
DOCUMENTS
04.12.16

TITLE:
EXTERIOR DETAILS

SHEET
A500